


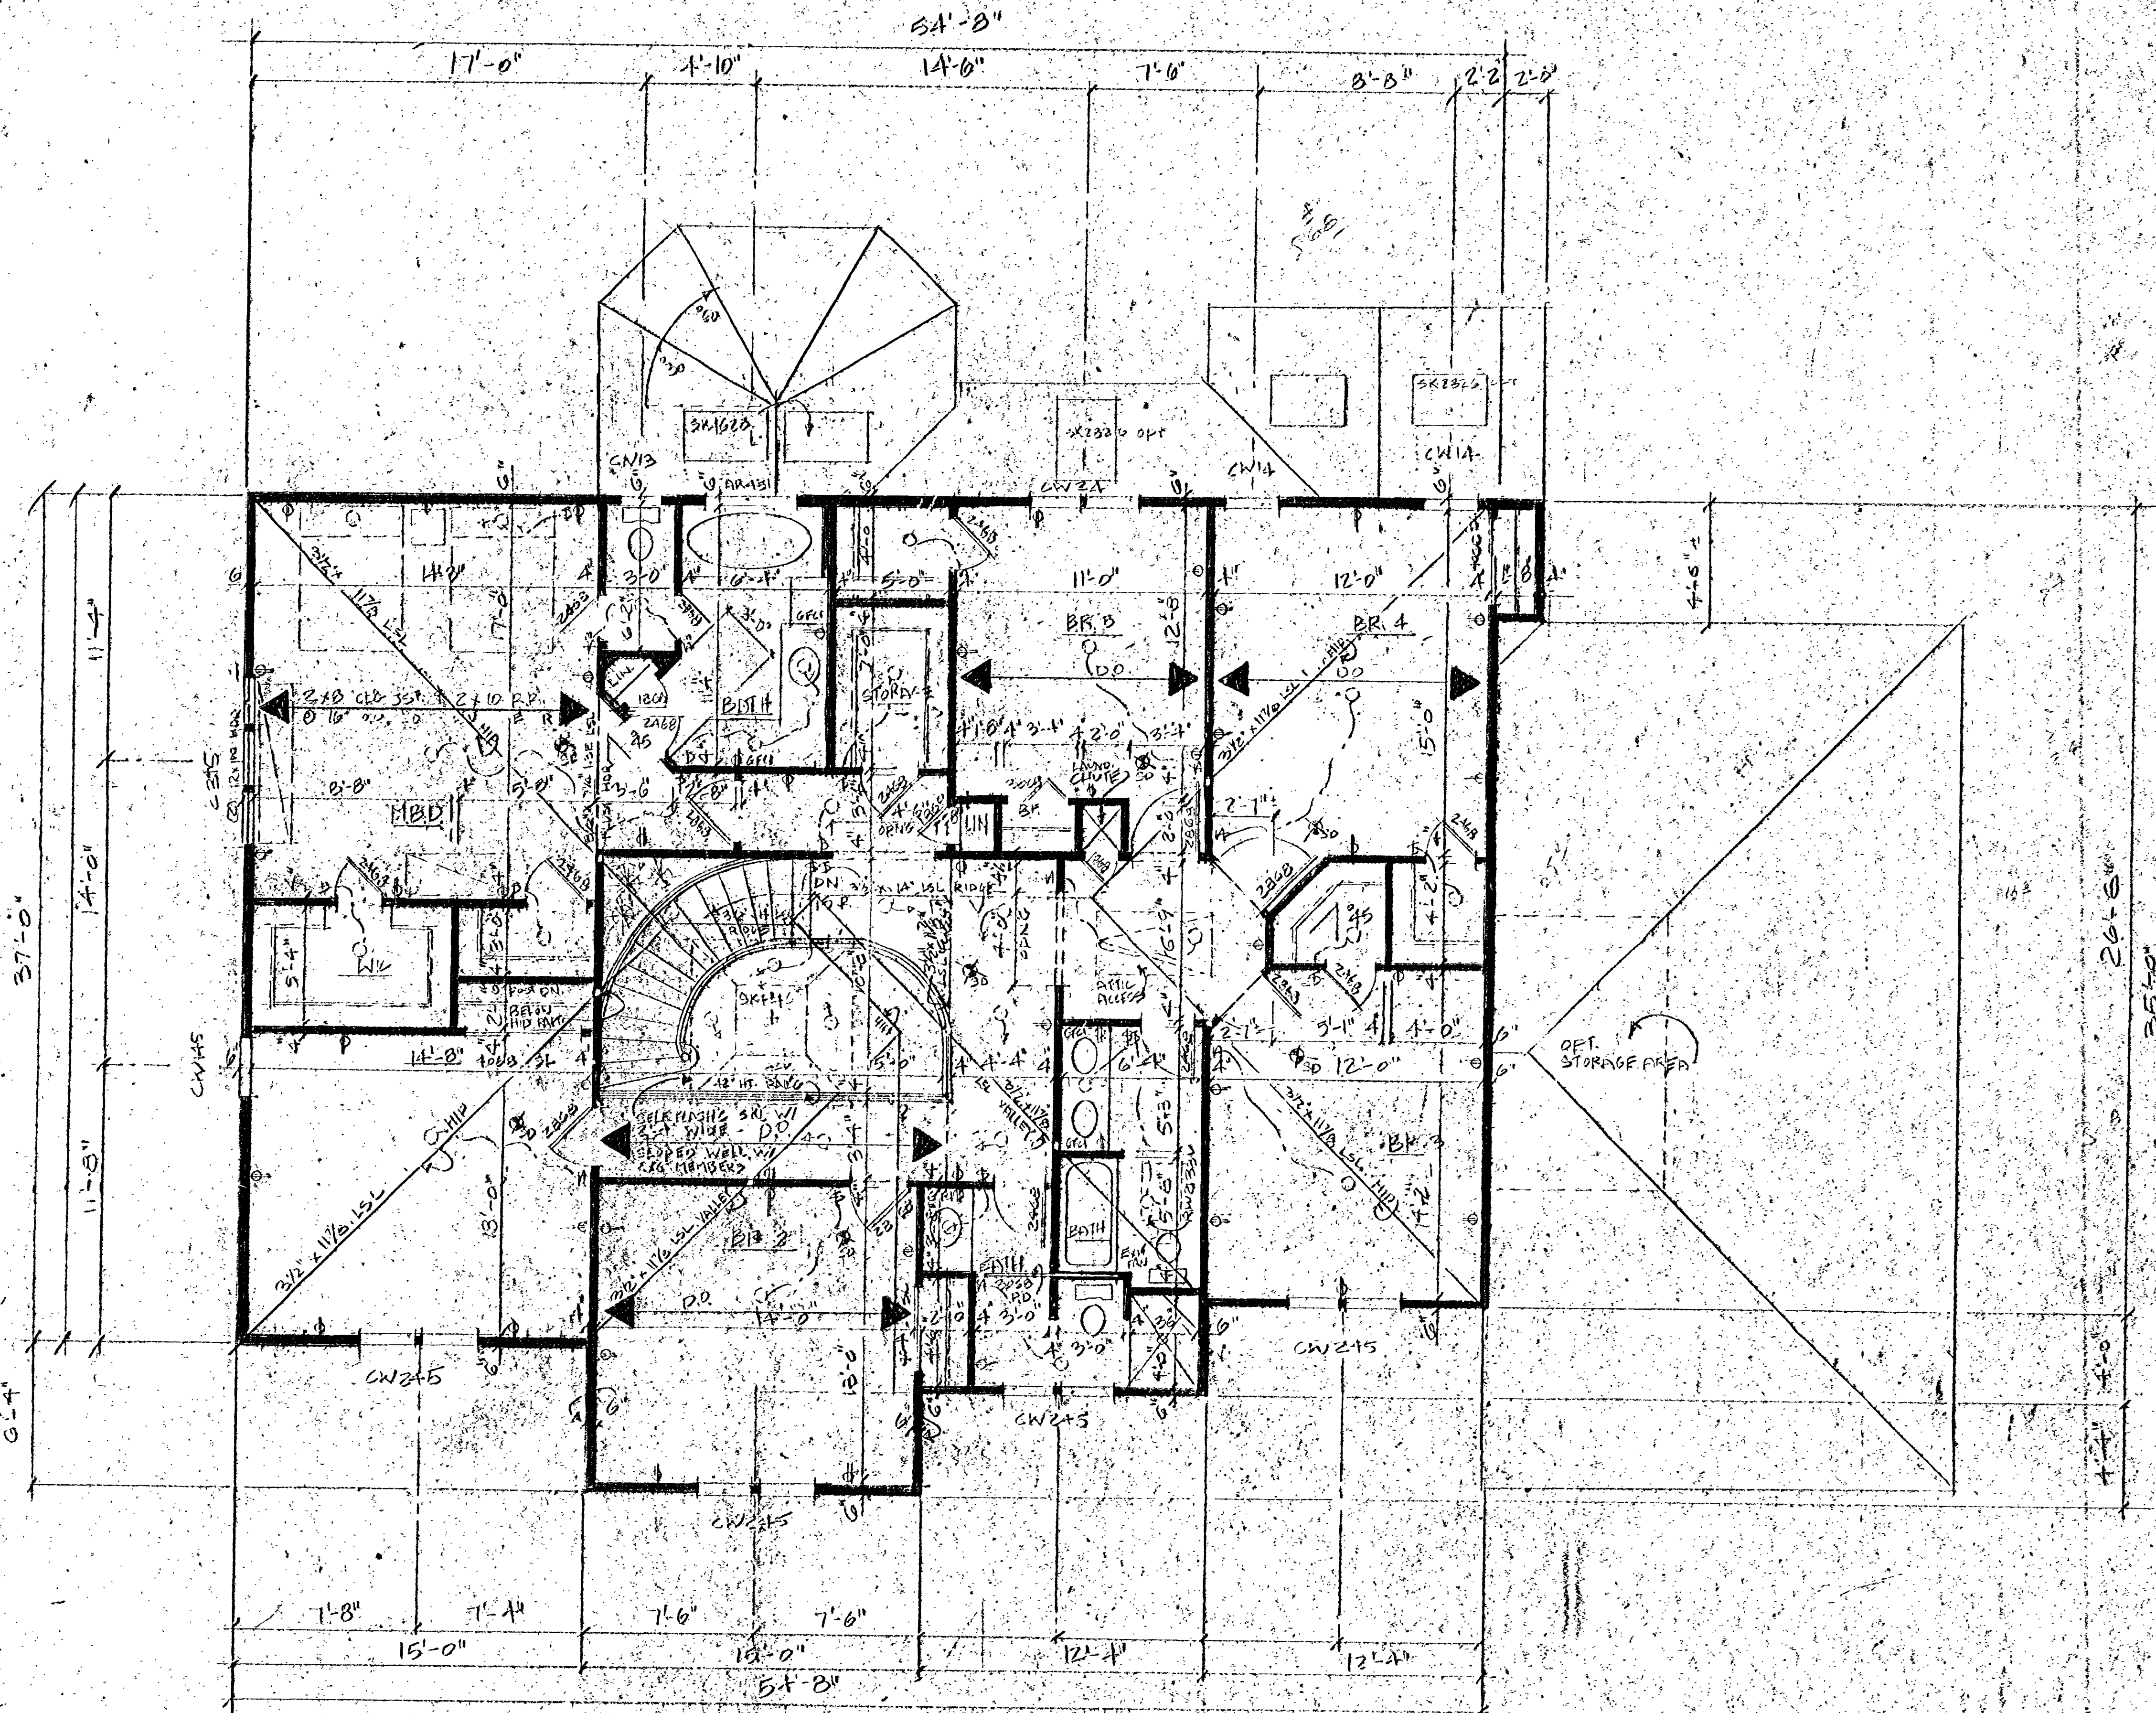

TOWNSHIP OF LAKEWOOD
CONSTRUCTION DEPT.
PLANS RELEASED FOR
PERMIT
APPROVED 4/20/99
Edward S. M...
A COPY OF THESE
STAMPED APPROVED
PLANS MUST BE KEPT
ON CONSTRUCTION SITE
UNTIL FINAL APPROVAL
304-3760

1 SECOND FLOOR PLAN
AS SCALE 1/4" = 1'-0"

NEW 2 STY. TO BE ERECTED FOR MR. & MRS. E. J. BREENAN, 14TH ST. LOT 91 TO BLK. 60 LAKEWOOD TWP. OCEAN COUNTY, N.J.	
LAWRENCE S. SCHREIBER, AIA	ARCHITECT
9 Cabinfield Circle, Lakewood, New Jersey 08034	609-482-1788 732-986-5290
DRAWN: H.Y. WEINSTEIN	CHECKED: LS
DATE:	SCALE: 1/4" = 1'-0"
JOB NO.:	SHEET
DWG. SHEET TITLE:	
OF 5 SHEETS	

PERMIT
10400306