



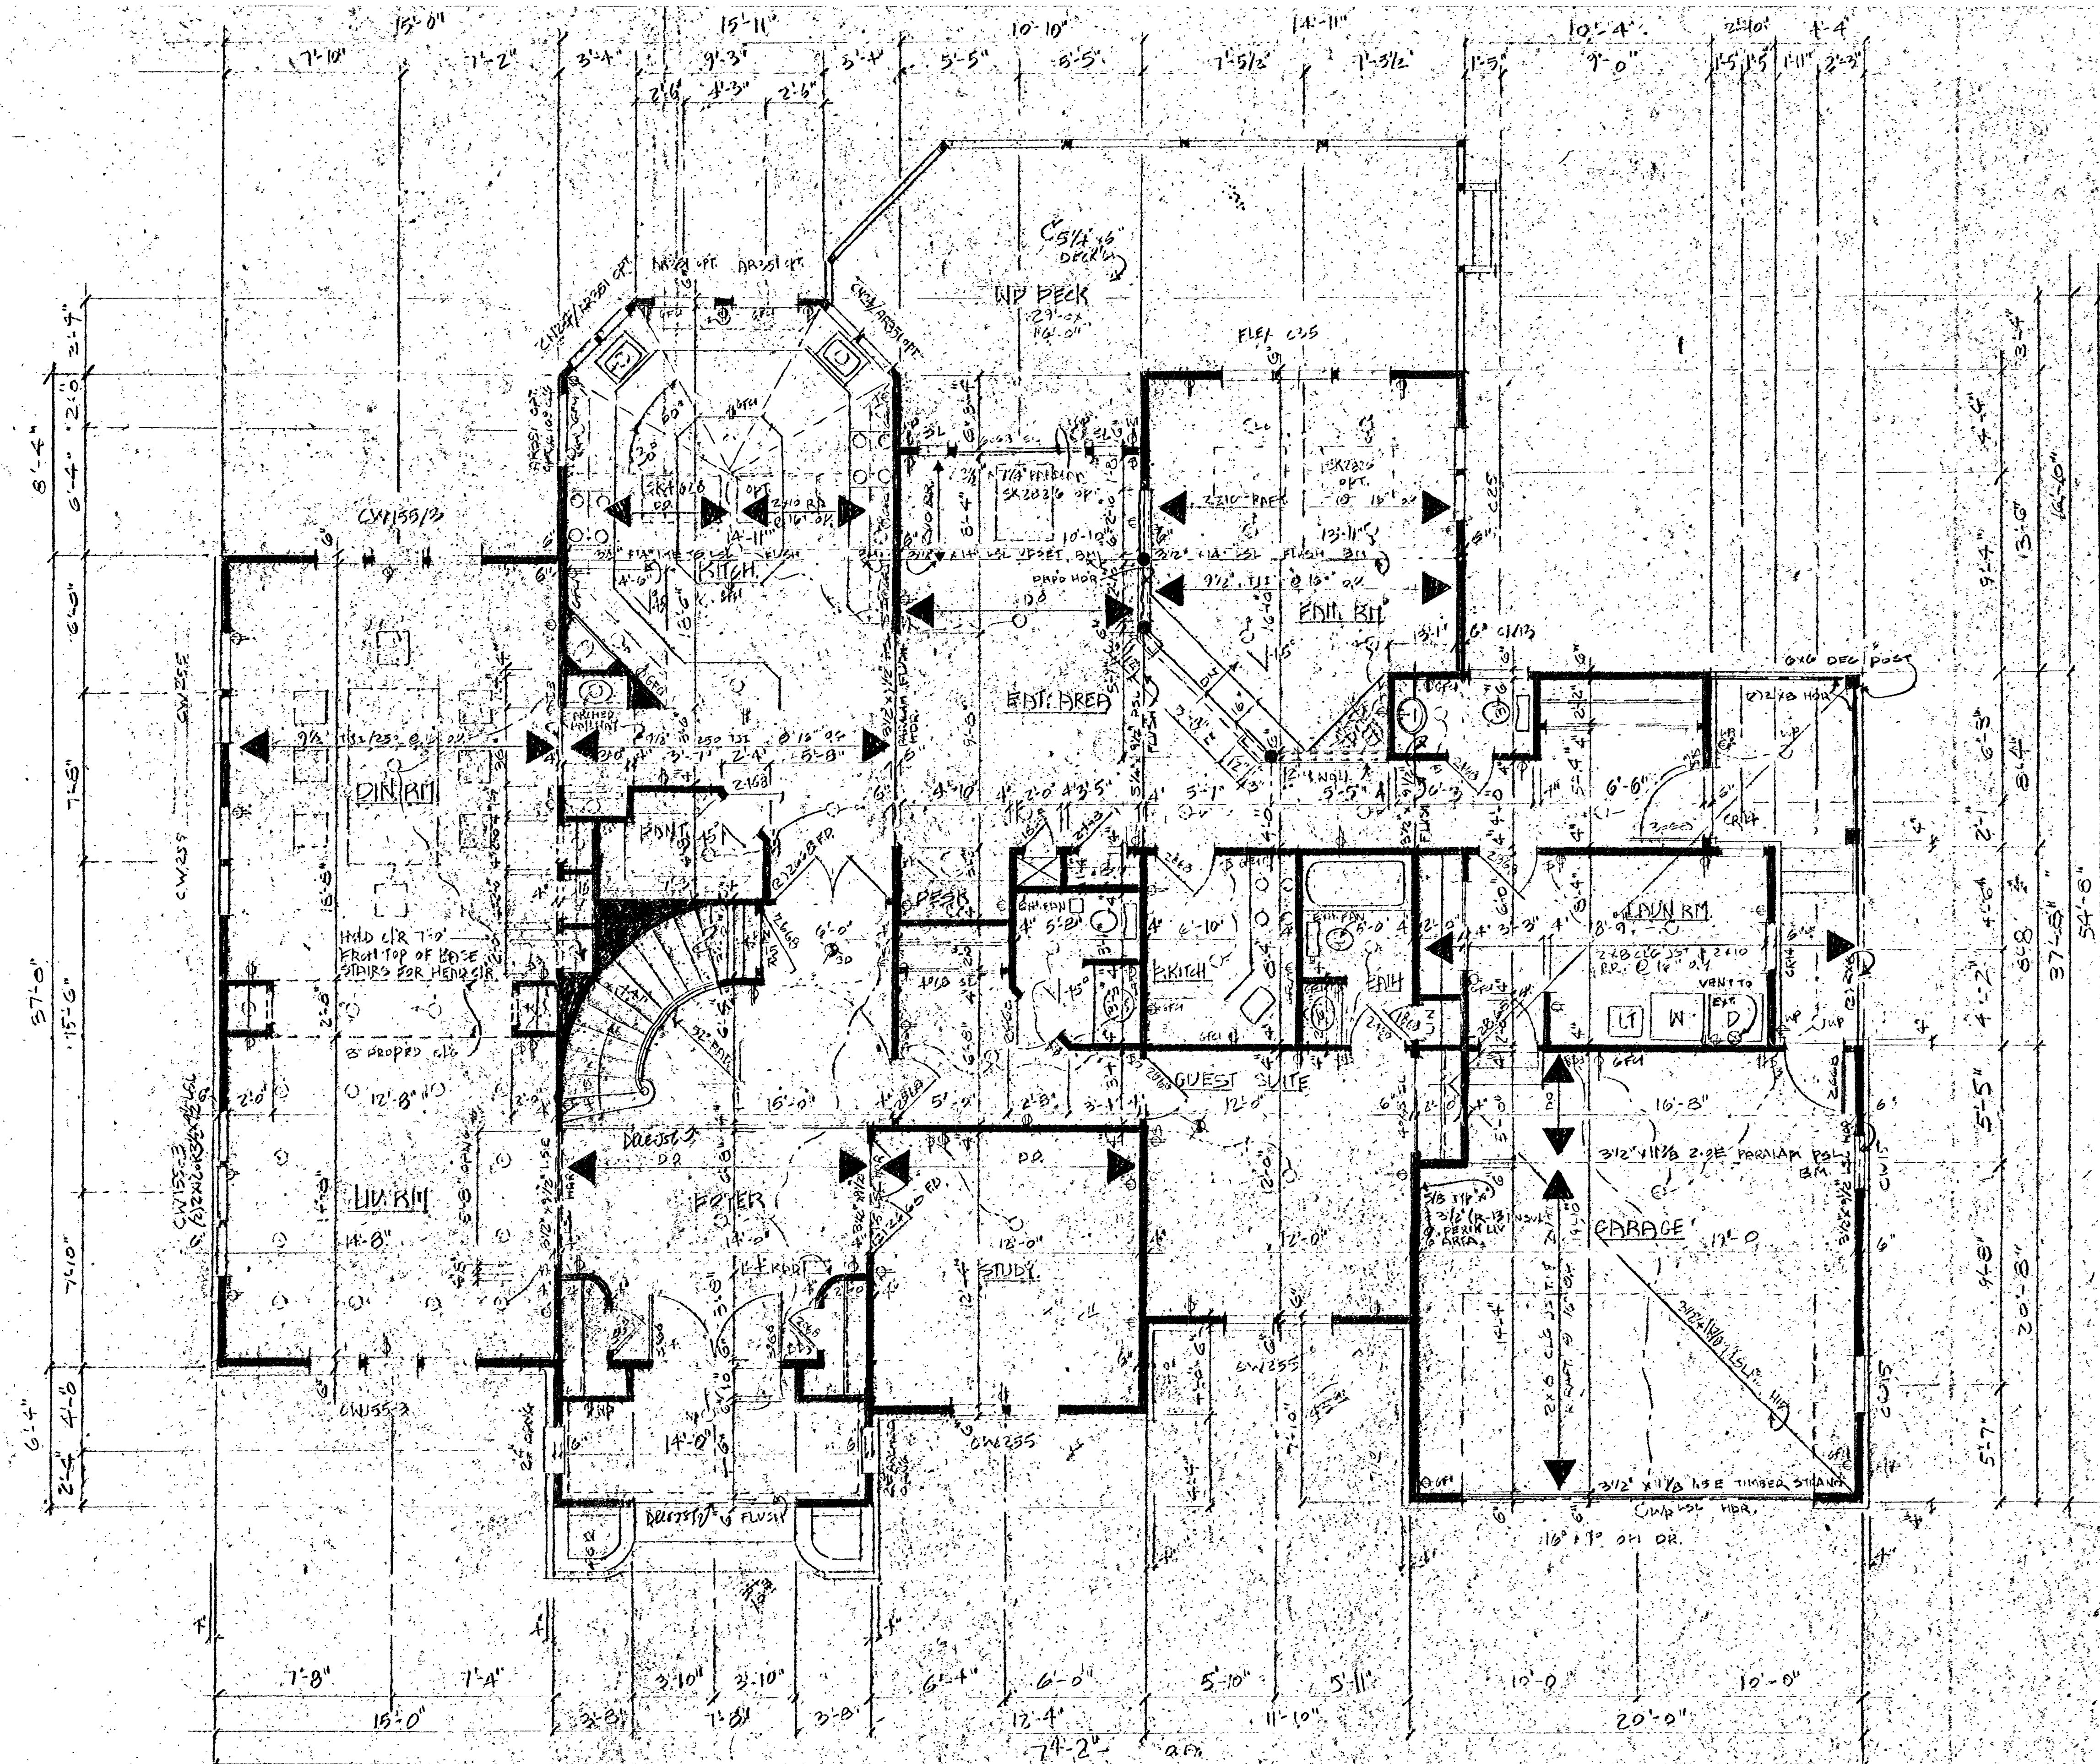


1 FIRST FLOOR PLAN
 1/4" = 1'-0"
 FIRST FR. 262A T-5-P. 4010

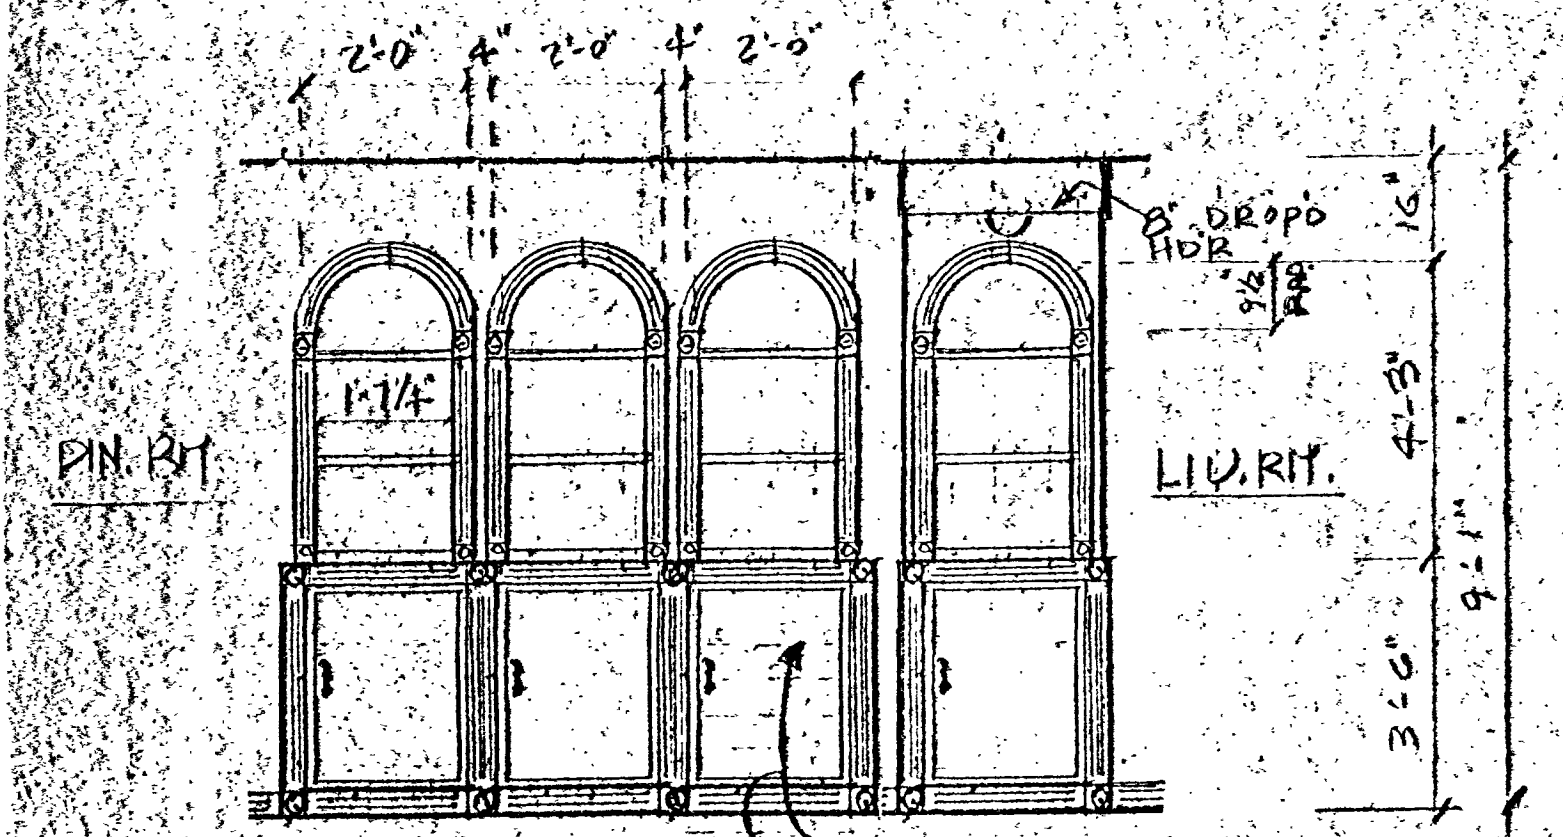

2 BUILT-IN SECTION
 1/4" = 1'-0"
 N.T.S.

NOTE: HOLD CLR. 7'-0" FROM TOP OF STEP FOR HEAD CLEARANCE

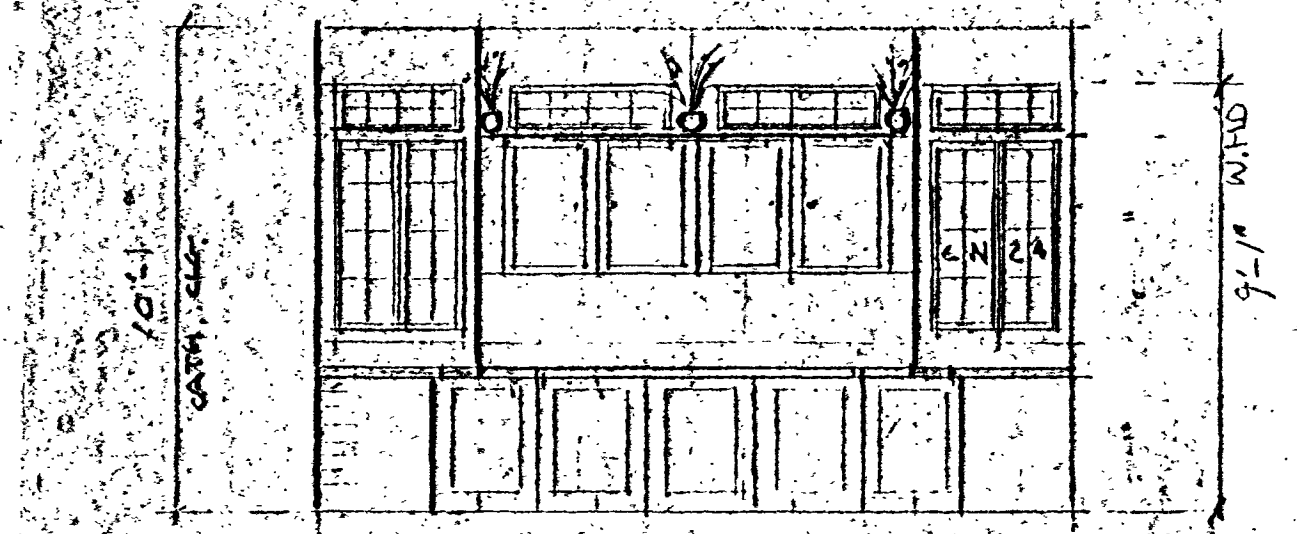

3 KITCHEN
 1/4" = 1'-0"

TOWNSHIP OF LAKEWOOD
 CONSTRUCTION DEPT.
 PLANS RELEASED FOR
 PERMIT
 APPROVED 4/20/99
 Edward S. Mal
 A COPY OF THESE
 STAMPED APPROVED
 PLANS MUST BE KEPT
 ON CONSTRUCTION SITE
 UNTIL FINAL APPROVAL
 364 3760

NEW 2 STY. TO BE ERECTED FOR MR. & MRS. ELI BREENAN - 14TH ST. LOT 9 & 10 BLK. 60 LAKEWOOD TWP. DEER COUNTY N.J.	
LAWRENCE S. SCHREIBER, AIA	DRAWN: J.C. WEINSTEIN
ARCHITECT	CHECKED: 1/2
9 Cabinfield Circle Lakewood, New Jersey 08701	DATE: 4/20/99
609-482-1788 732-886-5290	SCALE: 1/4" = 1'-0"
	JOB NO.:
	SHEET
	A4
	OF 5 SHEETS

PERMIT: 99-0469
 LDS LW 10400305