


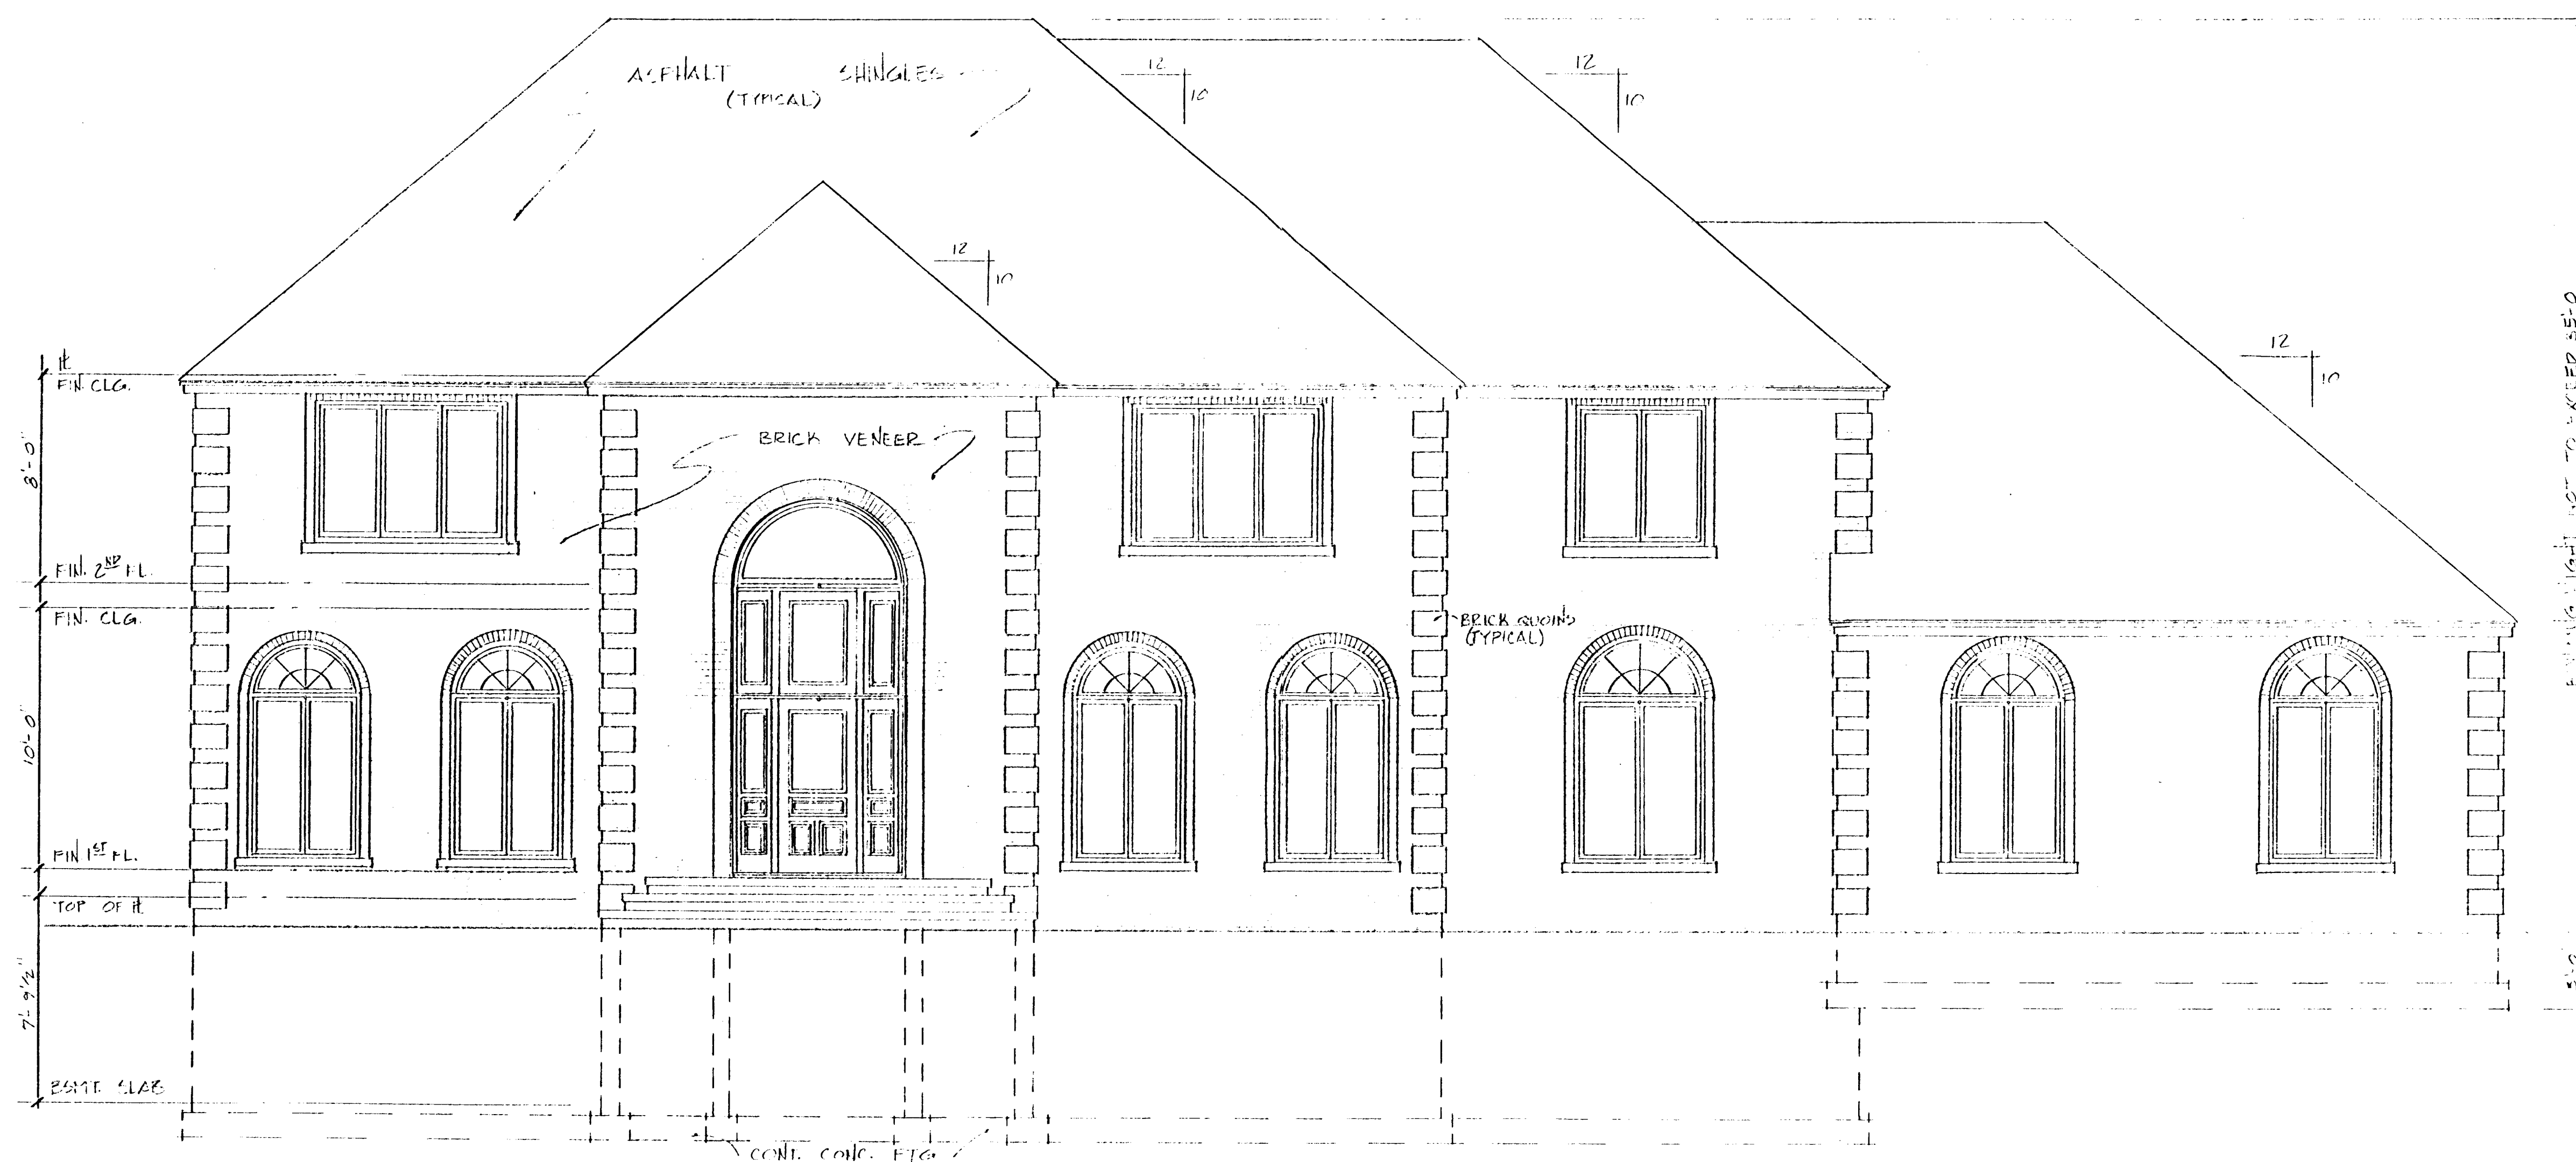

FRONT ELEVATION 1/4" = 1'-0"

NEW RESIDENCE for :
MAGNUM DEVELOPMENT CORP.
 SUBSIDIARY of ACQUAVIVA LTD.
 HOLMDEL, N.J.

LEONARD V. MARTELLI, AIA, P.A.
 ARCHITECT PLANNER
 650 NEWMAN SPRINGS RD., LINCHPORT, N.J. 07738
 (201) 530-1989

n.j. lic. no. C-7438
 n.y. lic. no. 15638
 N.C.A.R.B. cert. no. 25,117
 n.j. Planners lic. no. LIO-2522

JOB: 011-11



DWG OF

LDS HM-B 10703827