




01 EAST ELEVATION
SCALE 1/8" = 1'-0"

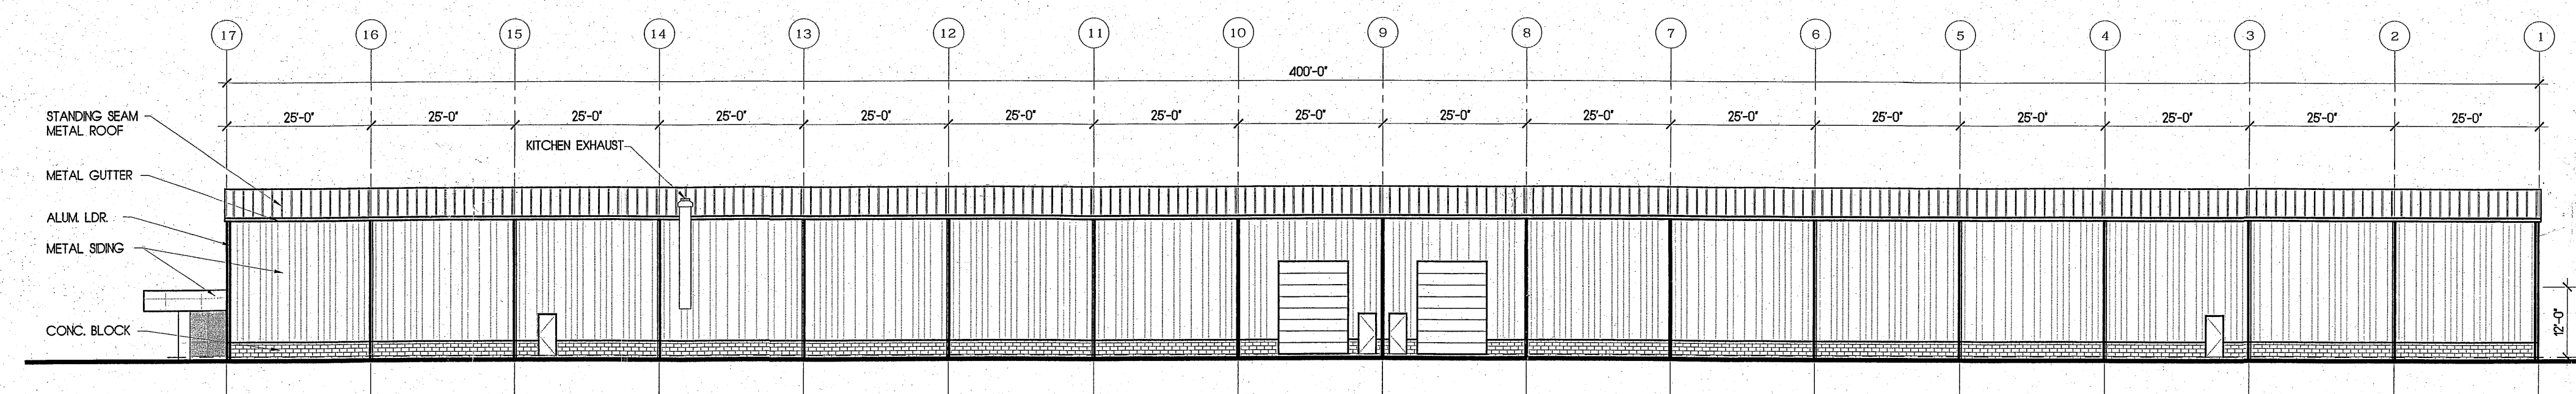

02 WEST ELEVATION
SCALE 1/8" = 1'-0"

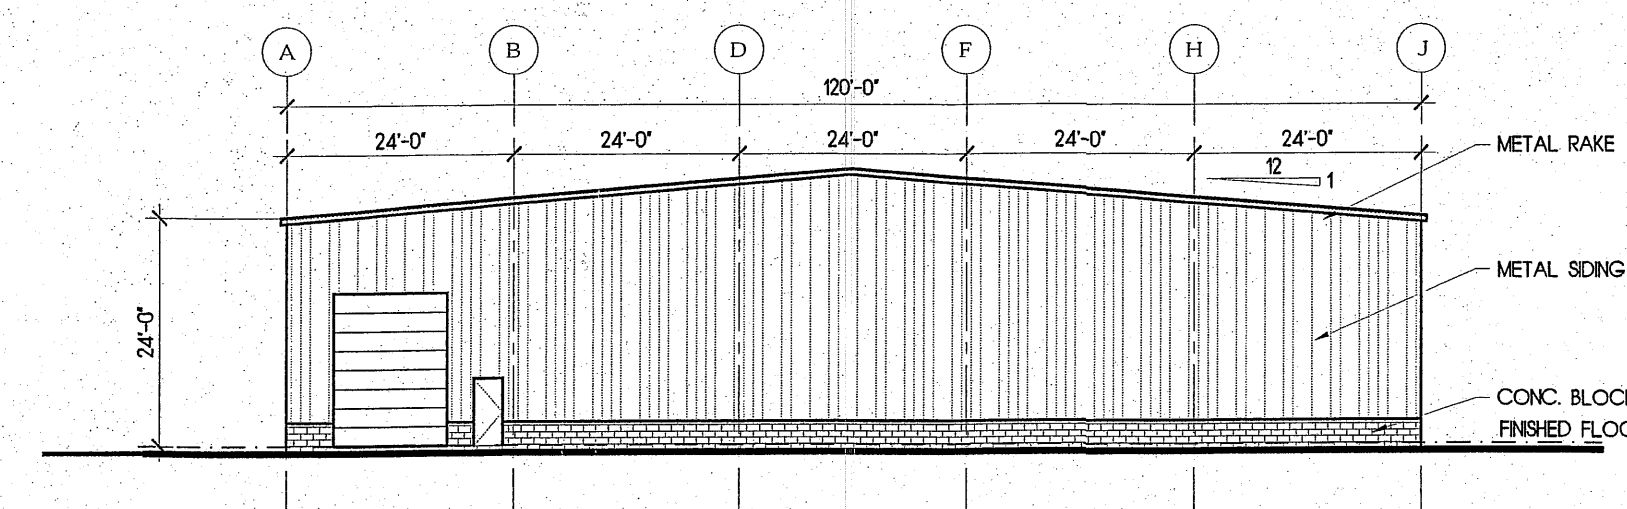

03 SOUTH ELEVATION
SCALE 1/8" = 1'-0"

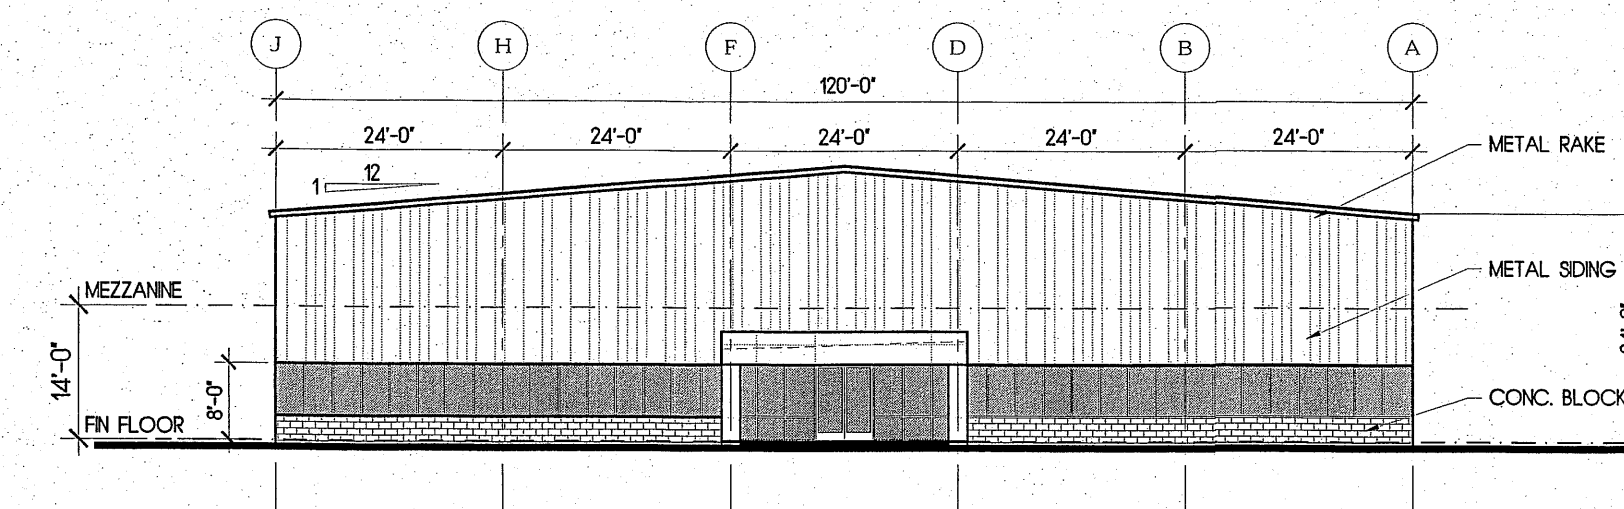


04 NORTH ELEVATION
SCALE 1/8" = 1'-0"

NEW HEADQUARTERS FOR 385 ADAMSTON, LLC
BRICK TOWNSHIP, NEW JERSEY



LOT
BLOCK
SCALE
AS NOTED
DATE
08 AUGUST 2018
JOB #
JCF-225-18
REVISIONS

FELTZ COLLINS ARCHITECTURE LLC
213 HOLLY AVENUE, LINCROFT, NJ 07738 | 732-747-6773 P | 732-747-6773 F | DAVID COLLINS, RA - NJ - 21A100631700, NY - 013152-1, PA - RA403475

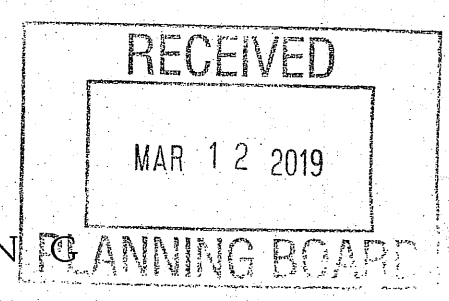

EXTERIOR ELEVATIONS

A1.01

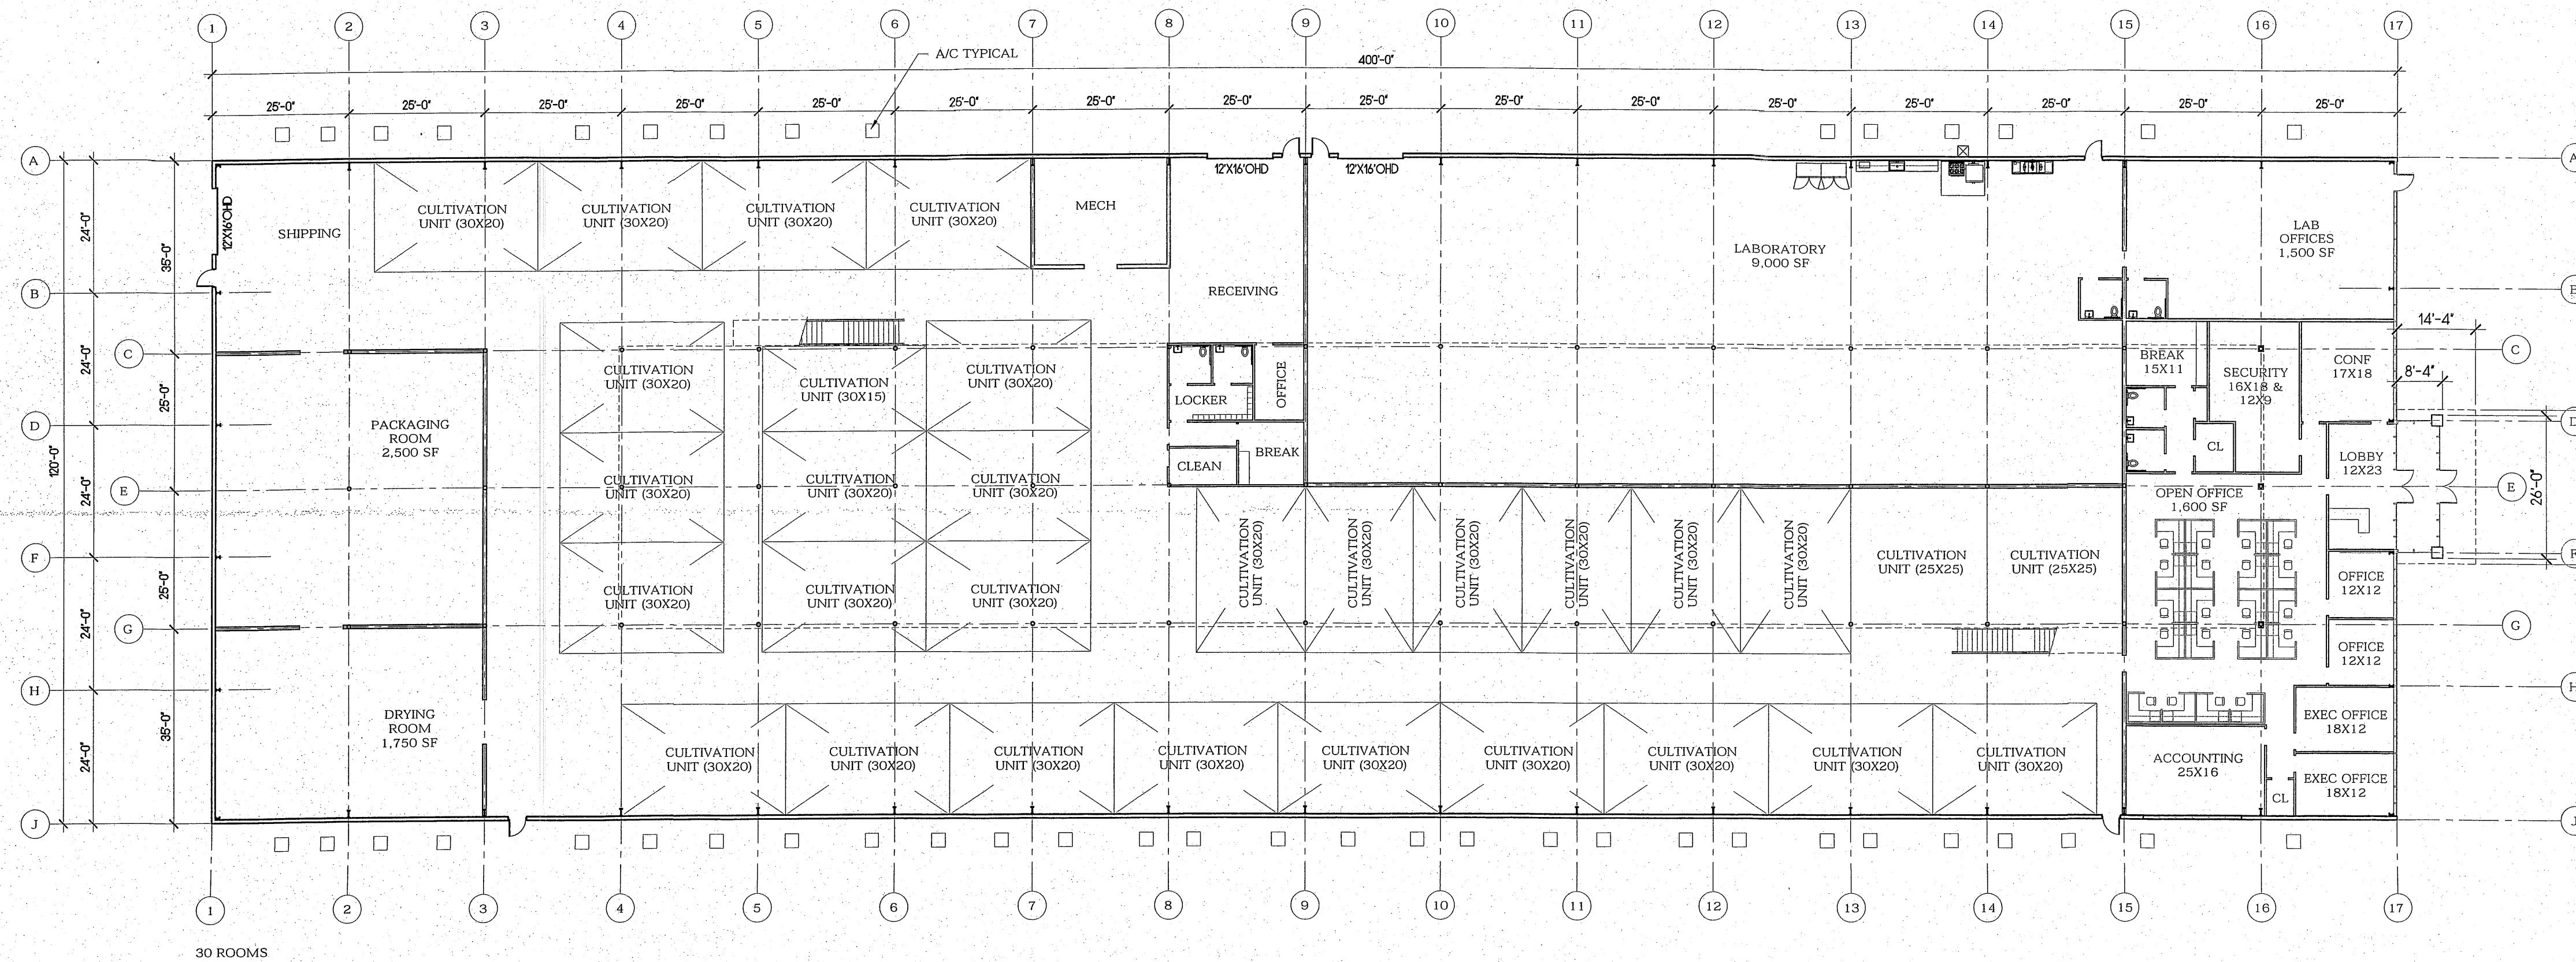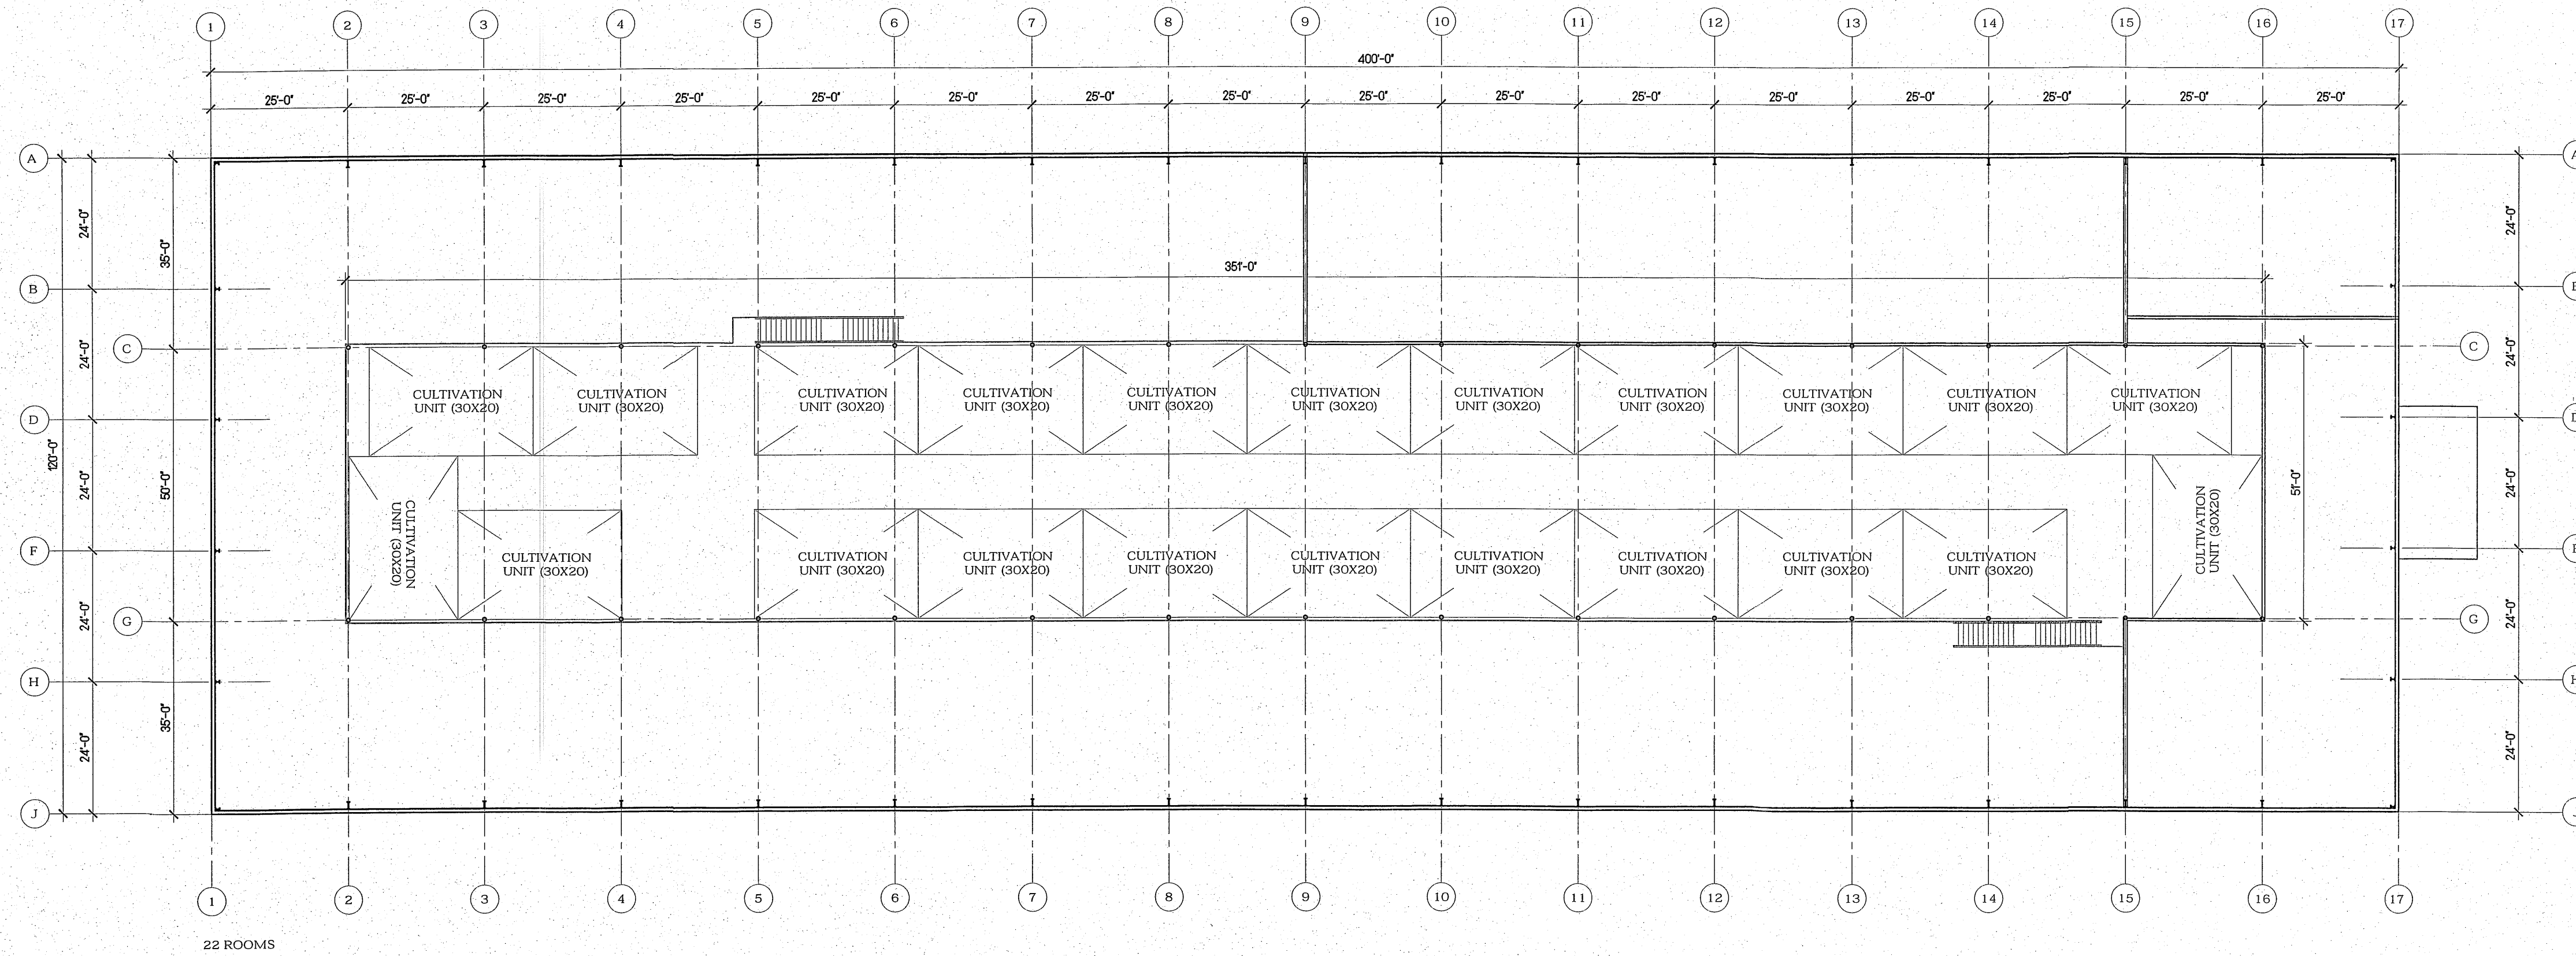

NEW HEADQUARTERS FOR 385 ADAMSTON, LLC
BRICK TOWNSHIP, NEW JERSEY

L O T

BLOCK

SCALE

AS NOTED

DATE _____

08 AUGUST 2018

J O B #

JCF-225-18

REVISIONS

D R A W I N G

FELTZ COLLINS ARCHITECTURE, LLC
213 HOLLY AVENUE, LINCROFT, NJ 07738 | 732-747-6773 P 732-747-6773 F | DAVID COLLINS, RA - NJ - 21A101775600, NY - 034688-1 | JOSEPH FELTZ, RA - NJ - 21A100631700, NY - 01652-1, PA - RA403475

A2.01