


1 FOUNDATION PLAN
SCALE: 1/4" = 1'-0"

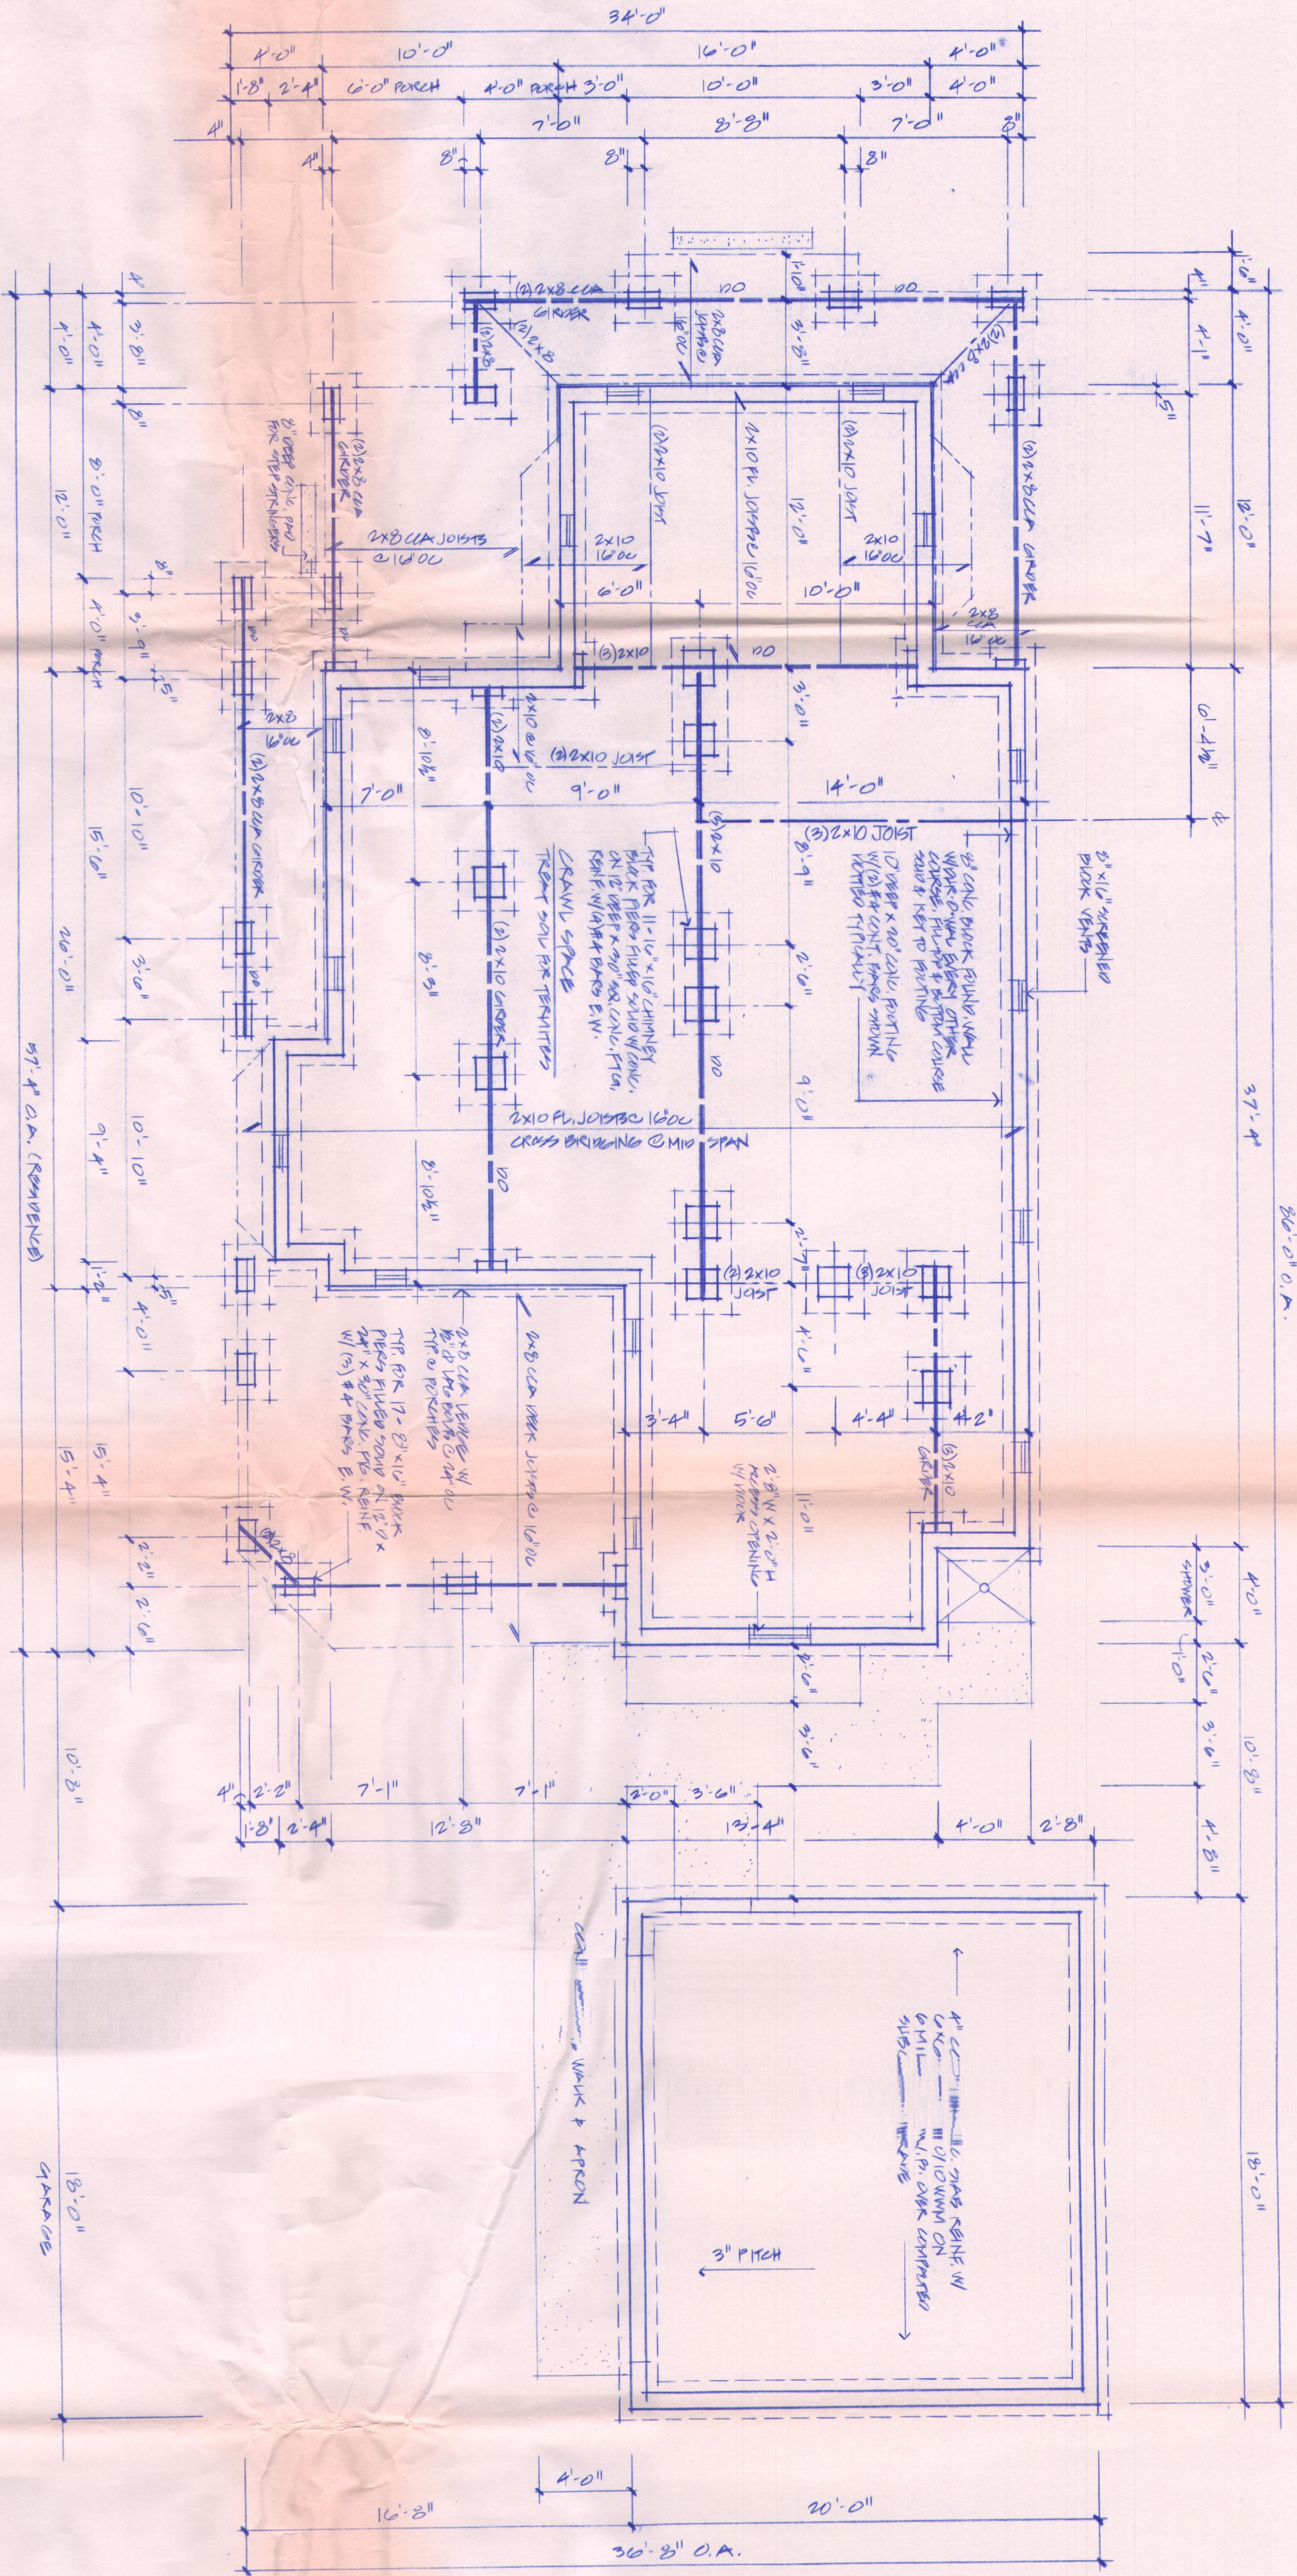

FOUNDATION PLAN

NEW RESIDENCE FOR
MR. MICHAEL BEVILACQUA
LOT #10, BLOCK 20, 5 JERSEY CITY AVE.
LAVALLETTE, NJ

REVISIONS		DATE
DESIGN	12/93	
PERMIT SET	1/94	

TERESITA CHAO AIA
CERT. NO. 08061

DATE: 2/14/94
BY: [Signature]

DATE:

601 CHEROKEE ROAD
PO BOX 4840
PINEHURST NC 28374
919 895 4800
FAX 919 895 4862