


1 FIRST FLOOR PLAN  
SCALE: 1/4" = 1'-0"

NOTES:  
1. ALL HEADERS FOR WINDOWS & DOORS TO BE  
(2) 2x8 MIN. EXCEPT WHERE NOTED OTHERWISE.  
2. REFER TO DRG. #25 FOR 2ND FLOOR FRAMING PLAN.

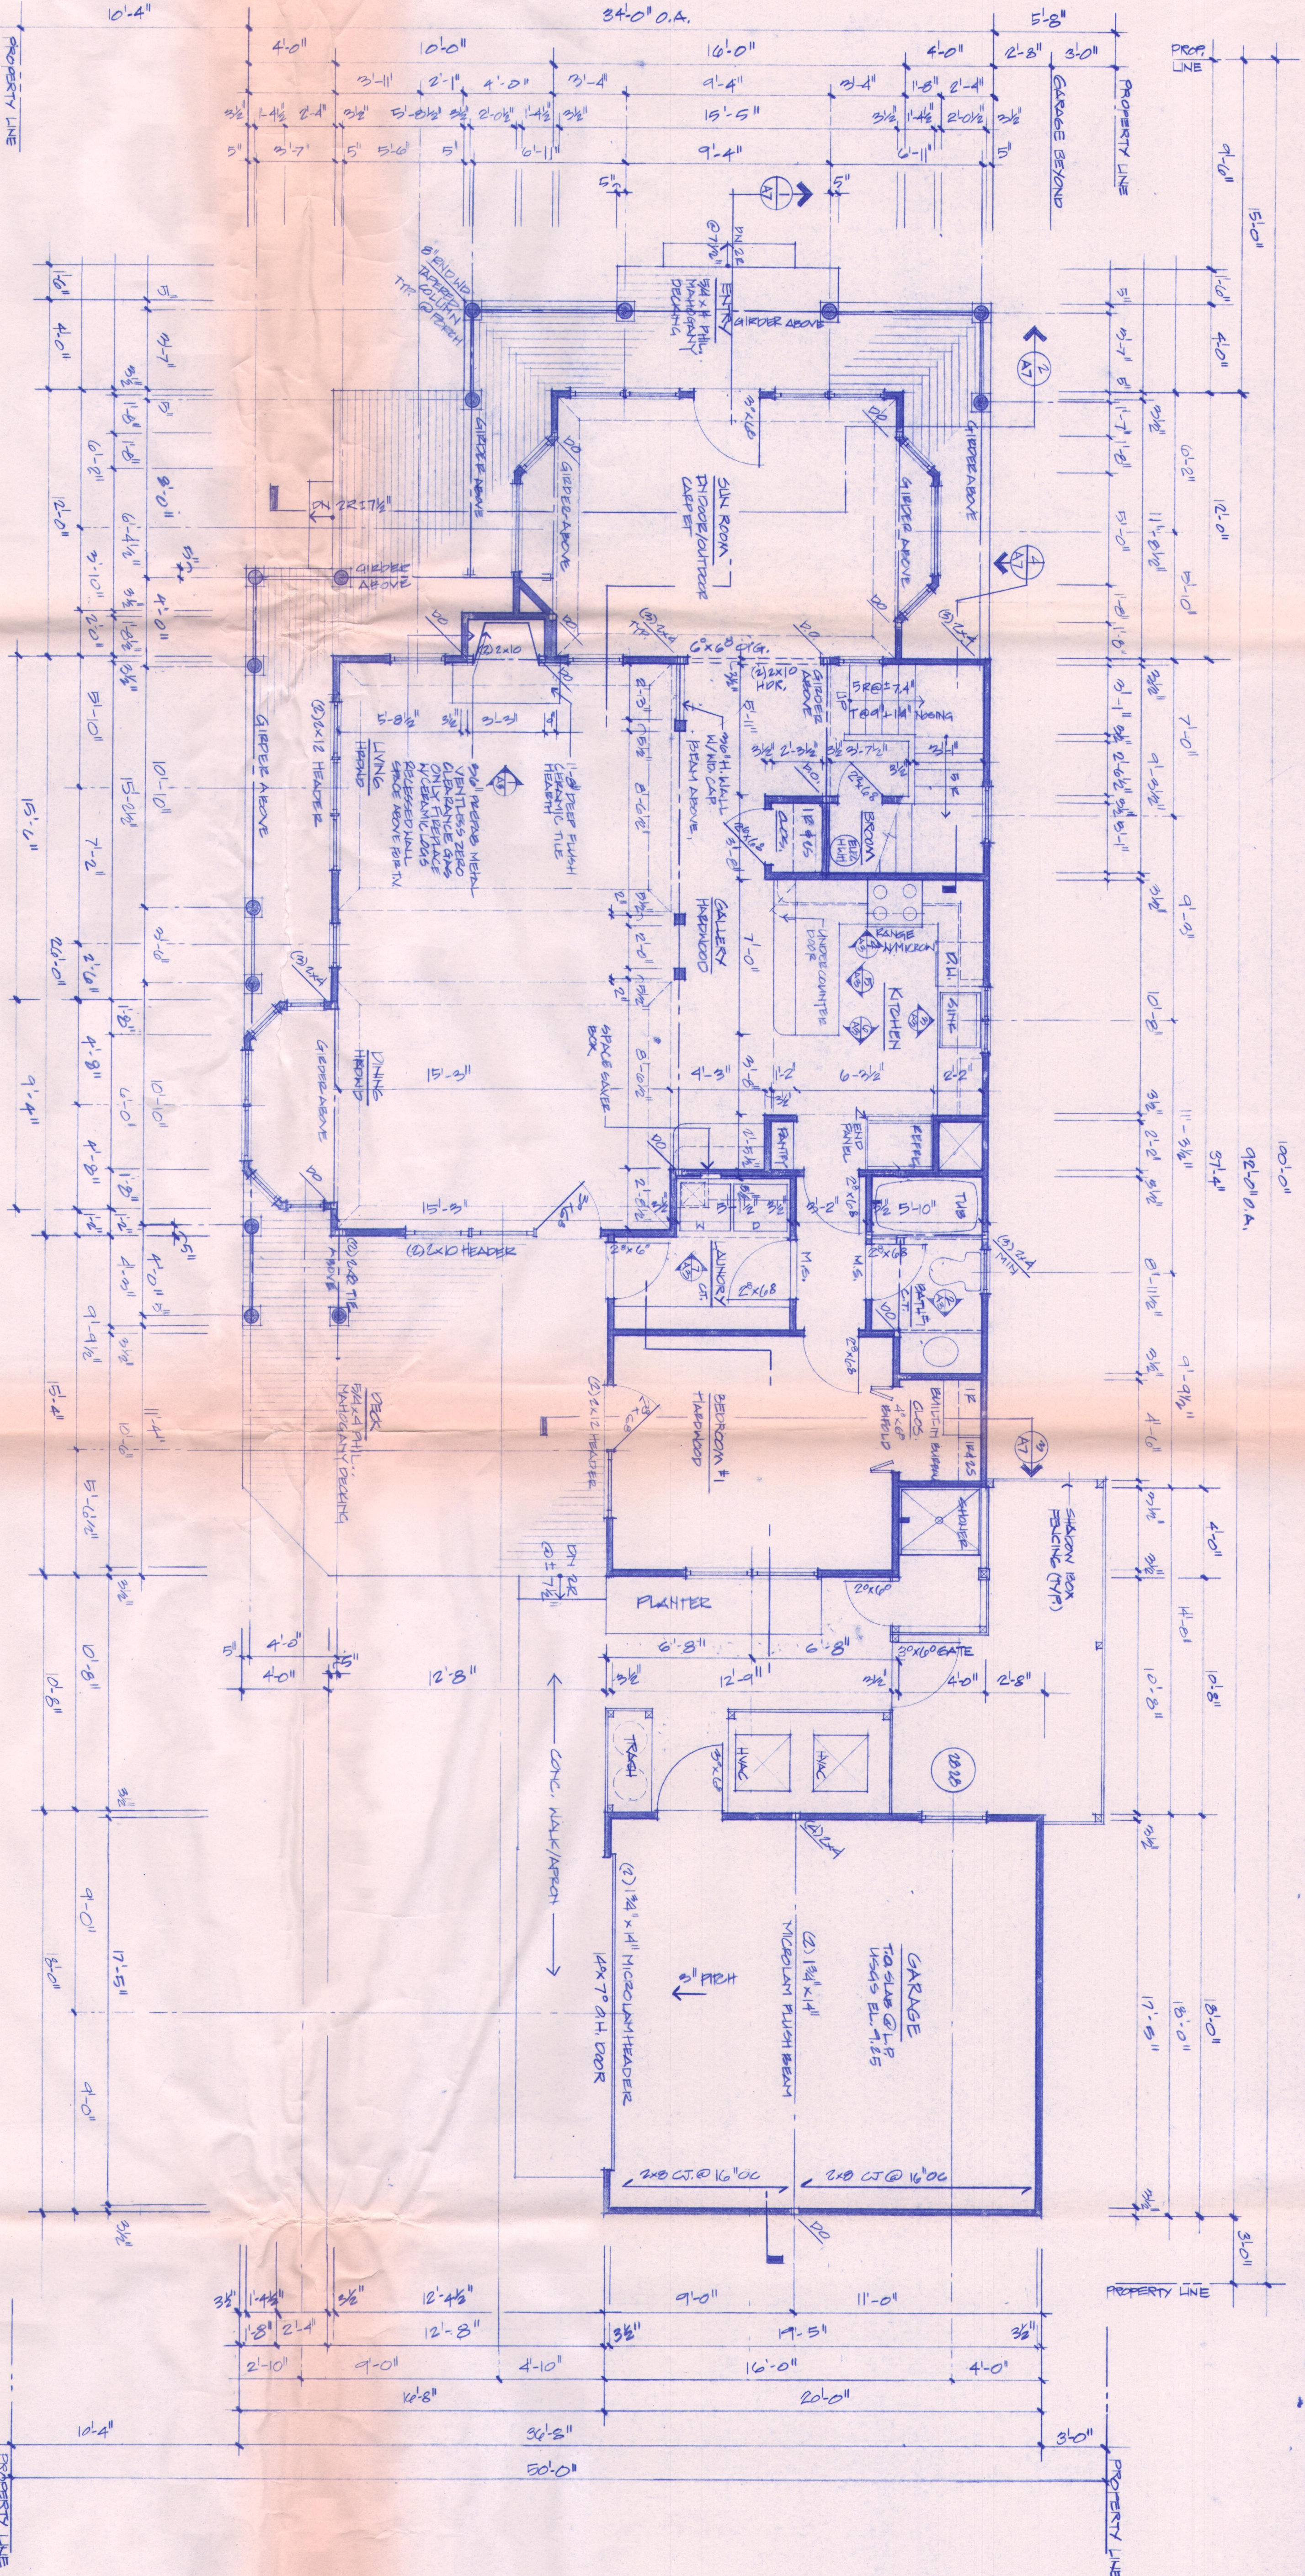

FIRST FLOOR PLAN

NEW RESIDENCE FOR  
MR. MICHAEL BEVLACQUA  
LOT #10, BLOCK 20, BIRCHVIEW CITY AVE.  
LAVALLETTE, NJ 08735

| REVISIONS         | DATE     |
|-------------------|----------|
| 1. INITIAL DESIGN | 12/24/93 |
| 2. PERMIT SET     | 1/14/94  |

REGISTERED CHAO AIA  
CHAO ARCHITECT

601 CHEROKEE ROAD  
PO BOX 4840  
PINEHURST NC 28374  
FAX 919 295 4800  
FAX 919 295 4862