



1 ROOF PLAN / FRAMING  
AS SCALE: 1/8" = 1'-0"

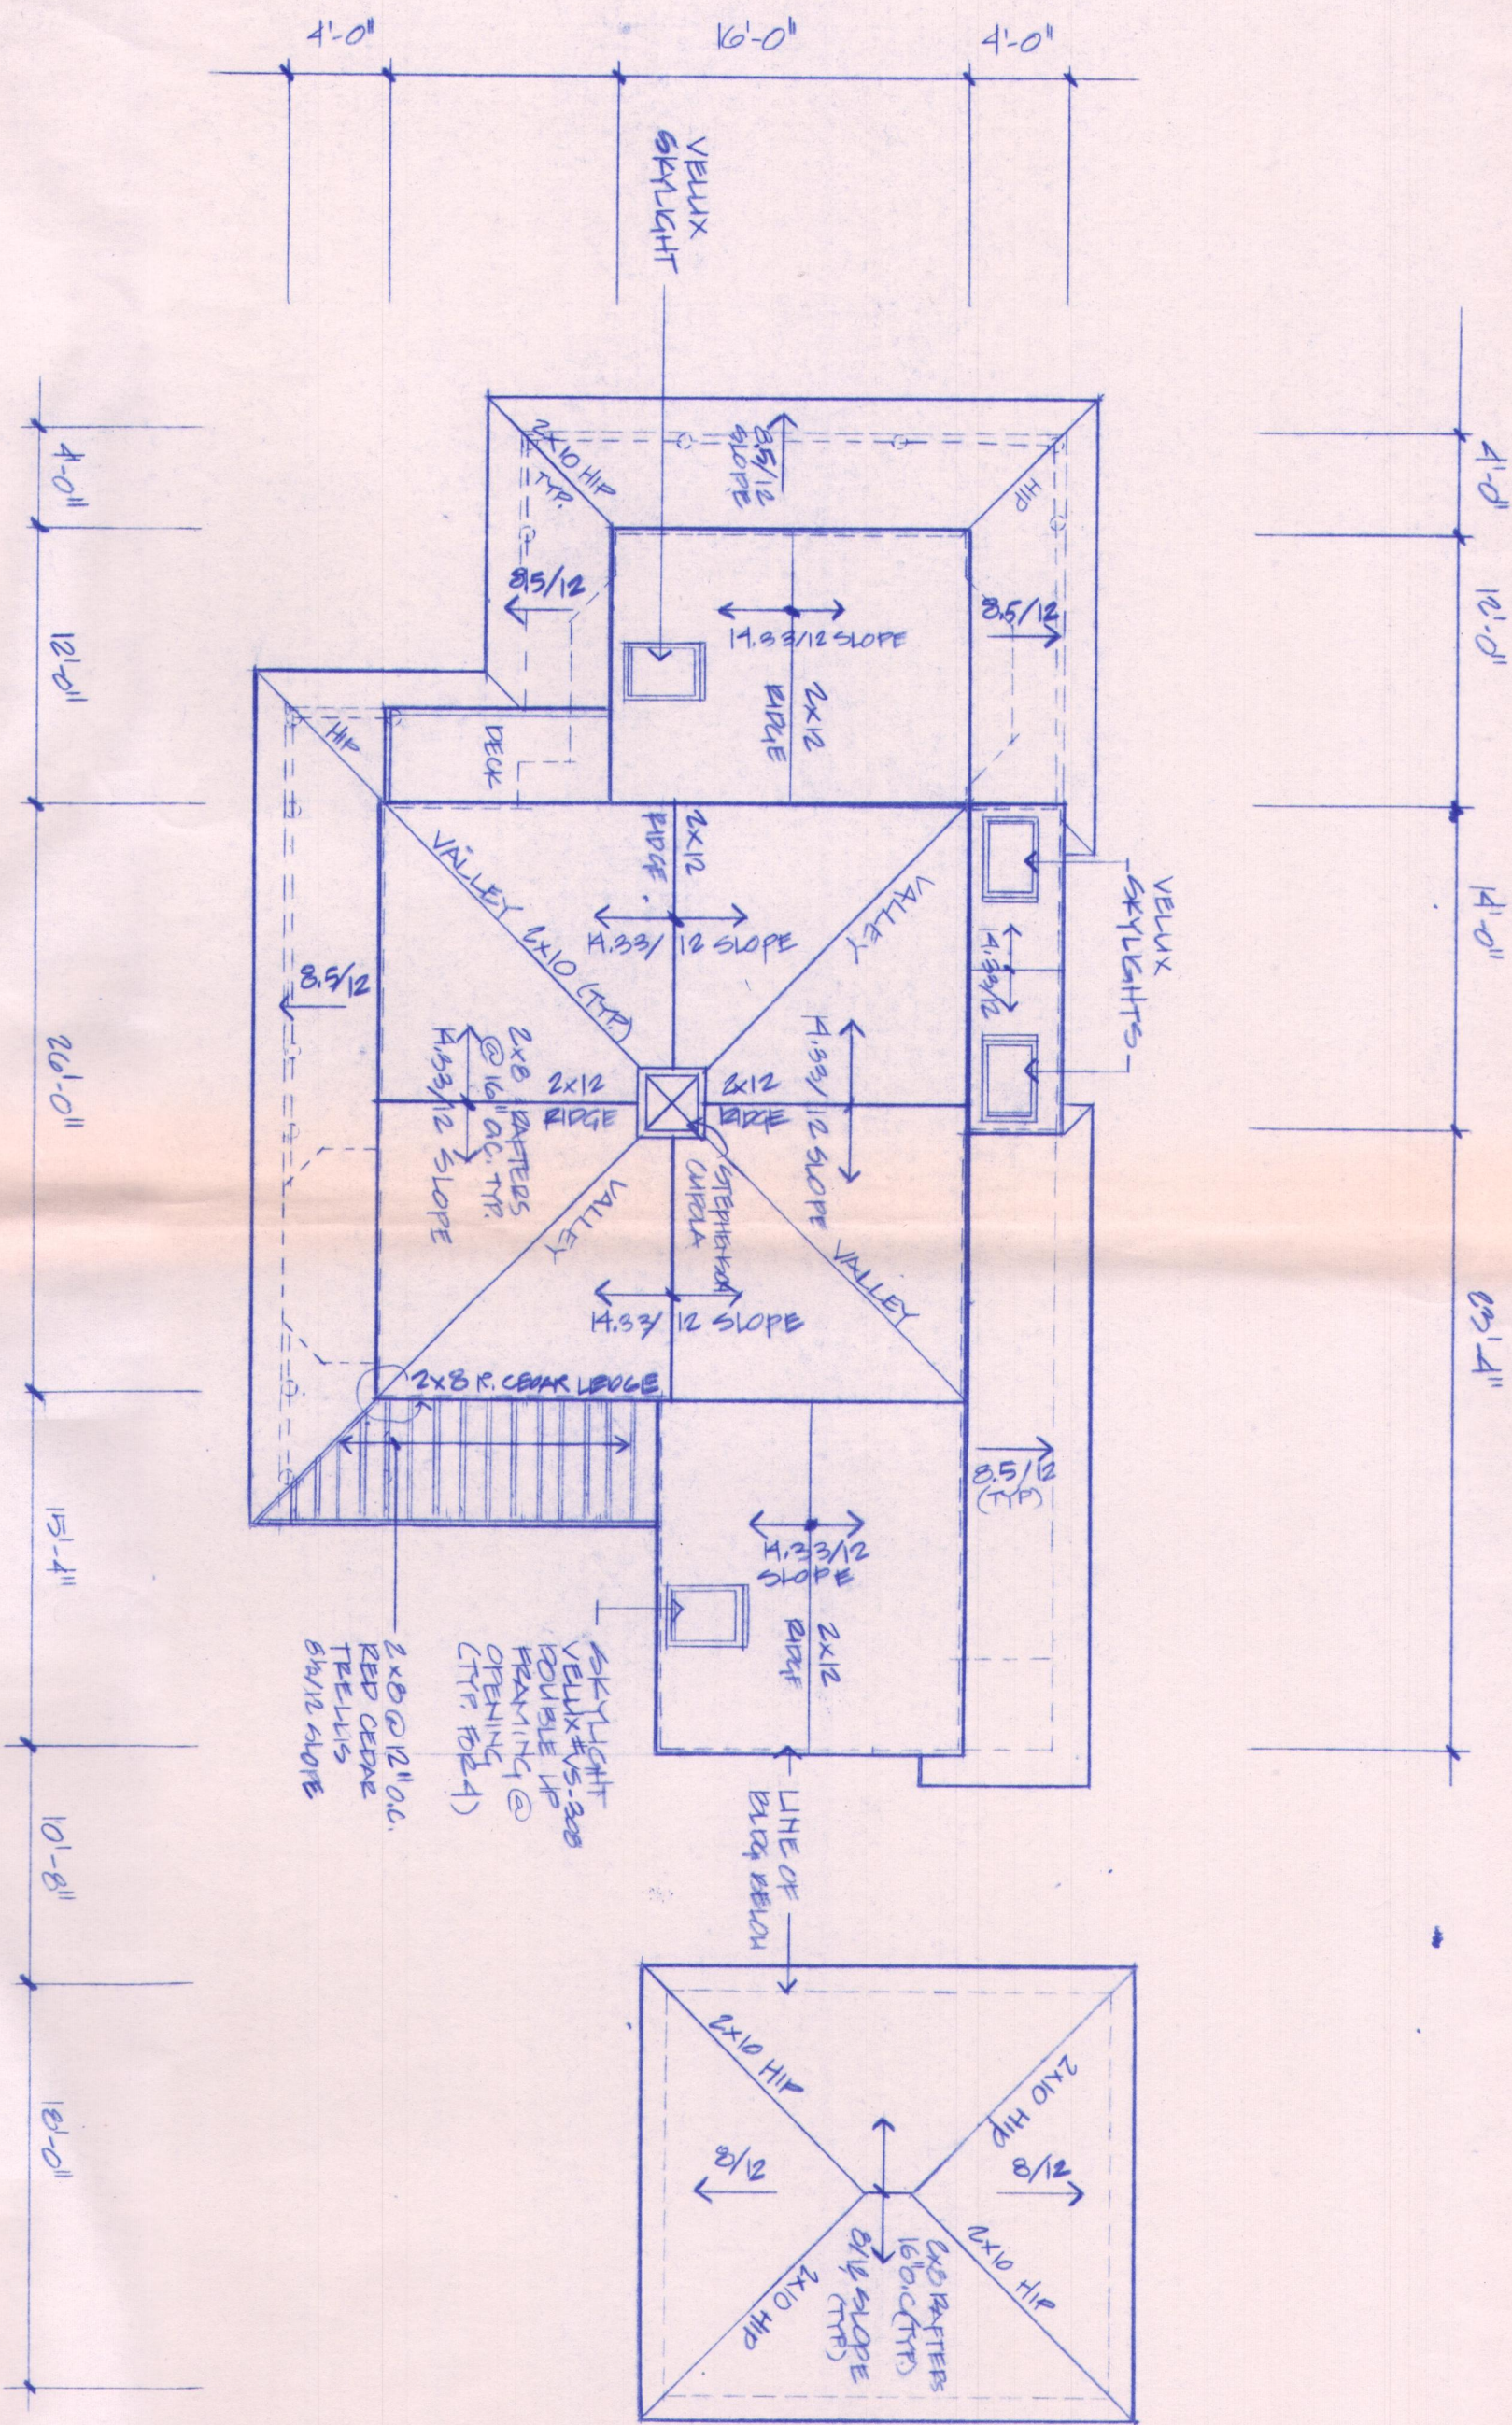

2 FRAMING PLAN - SECOND FLOOR  
AS SCALE: 1/8" = 1'-0"

NOTE: TOP OF PLATE @ +1'-1\"/>

REFER TO DWG. #A1 FOR LUMBER SPECS.  
SEE WALL SECT. DETAILS ON DWG. #A1 FOR HURRICANE TIES

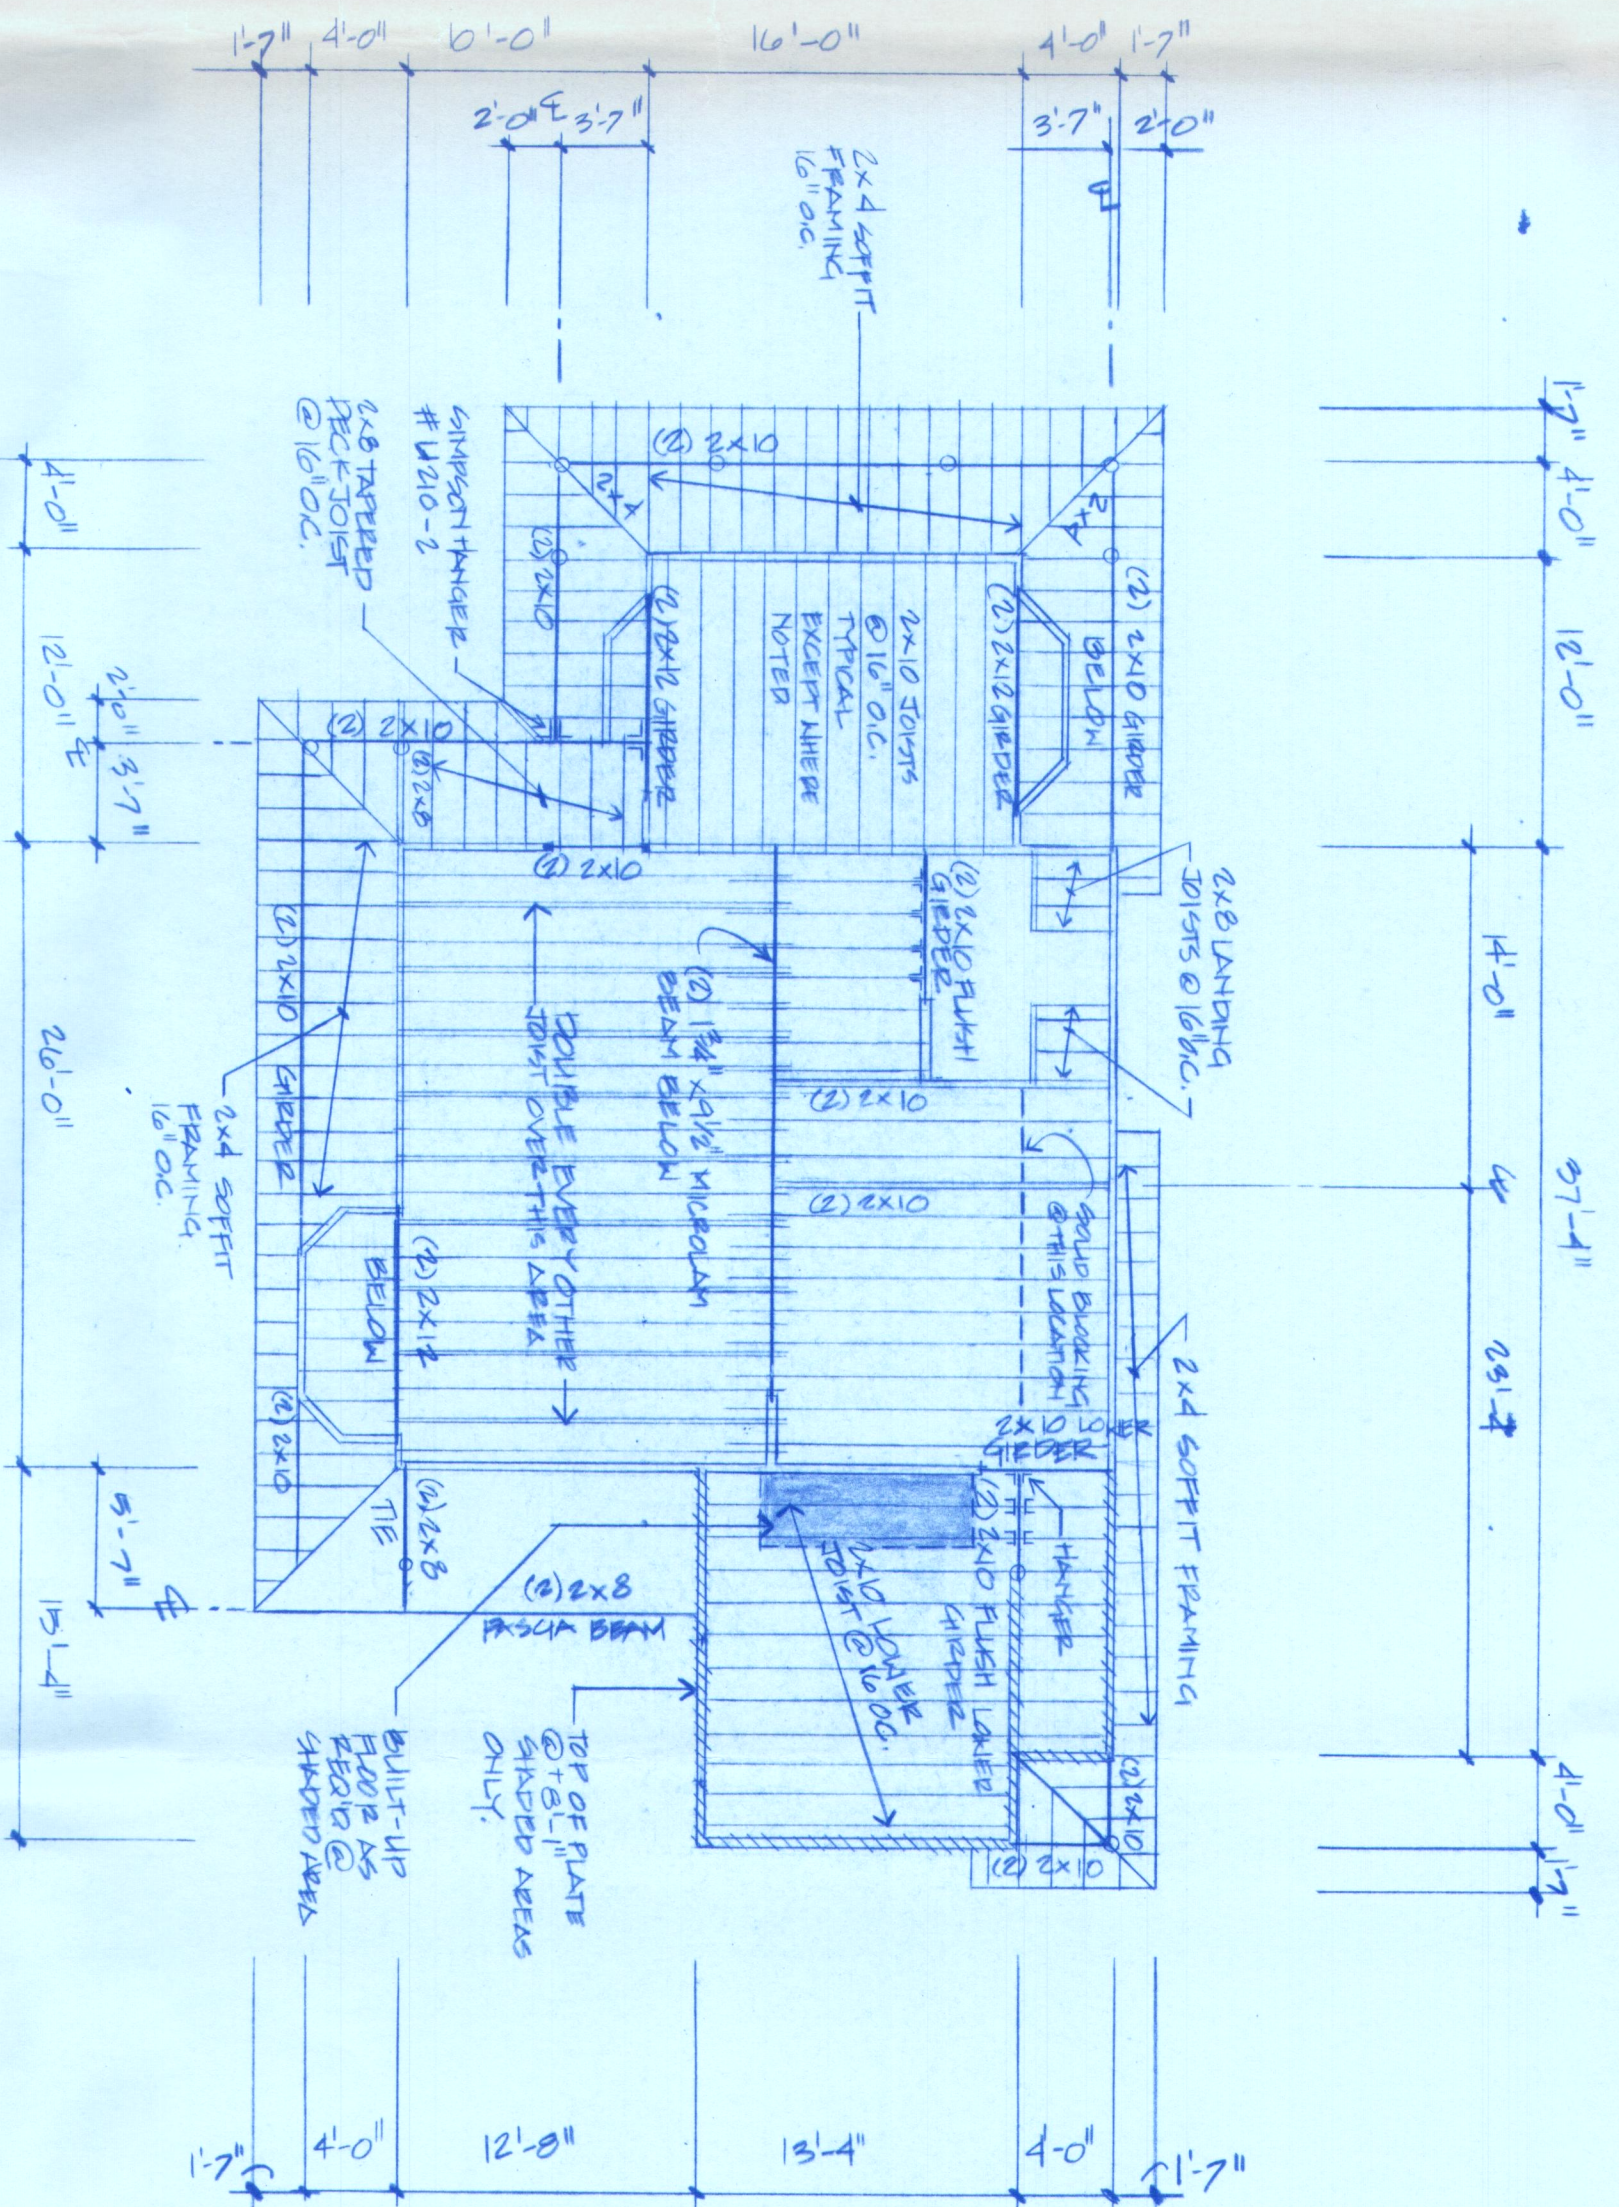

601 CHEROKEE ROAD  
PO BOX 4840  
PINEHURST NC 28374  
919 895 4800  
FAX 919 205 4862

DATE 2 March 1994

TERESA CHAO AIR

REVISIONS

PERMIT SET

DATE

BY

DATE

BY

A8

ROOF PLAN / FRAMING  
SECOND FLOOR FRAMING  
PLAN

NEW RESIDENCE FOR  
MR. MICHAEL BEVILACQUA  
LOT #10, BLOCK 20, 5 JERSEY CITY AVE  
LAVALLETTE, NJ 08785