


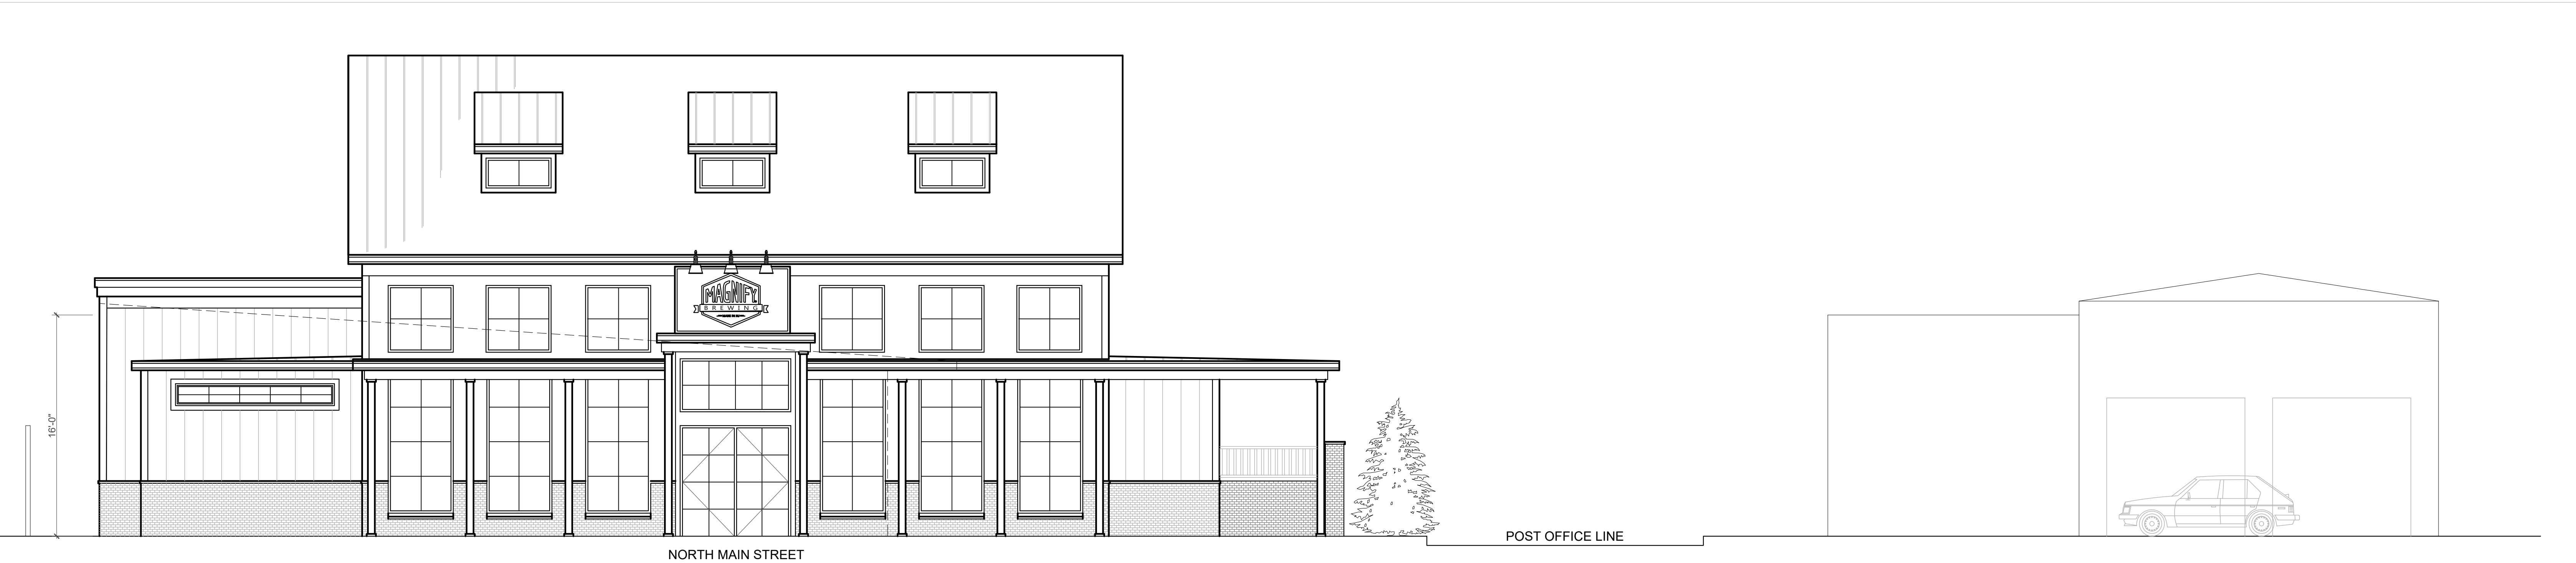

NORTH MAIN STREET

POST OFFICE LINE

WEST ELEVATION (FRONT)

SCALE: 3/16" = 1'-0"



NORTH MAIN STREET

POST OFFICE LINE

SOUTH ELEVATION (RIGHT)

SCALE: 3/16" = 1'-0"

NOTE: THESE DRAWINGS ARE NOT TO BE REPRODUCED IN ANY MANNER WITHOUT THE EXPRESS WRITTEN AUTHORIZATION OF THE ARCHITECT WILLIAM G. BROWN. (WILLIAM G. BROWN ARCHITECTS)

NOT VALID UNLESS SIGNED AND SEALED

William G. Brown, Architects
ARCHITECTURE
PLANNING
241 Madison Avenue
Wyckoff, NJ
07481
PH: 201-891-3285
FAX: 201-891-3695
WEBSITE: WilliamGBrown.com
EMAIL: bill@williamgbrown.com

William G. Brown Jr.
CT ARCH 8445
NY ARCH 018837
NJ ARCH 10226
PA ARCH RA-011586-B
VA ARCH RA-007125
FL ARCH AR99022

PROJECT ADDRESS:
17 NORTH MAIN ST
MEDFORD
NEW JERSEY

DRAWING TITLE:

ELEVATIONS

PROJECT NUMBER: 21-604 SCALE: 3/16" = 1'-0"
DRAWN BY: AG/LR CHECKED BY: SUPV


DATE:
MARCH 22, 2021; MARCH 24, 2021
MARCH 29, 2021; MAY 7, 2021; JUNE 1, 2021
JULY 29, 2021; AUGUST 31, 2021

DRAWING #

A1.0

1 OF 3

COM.
2021

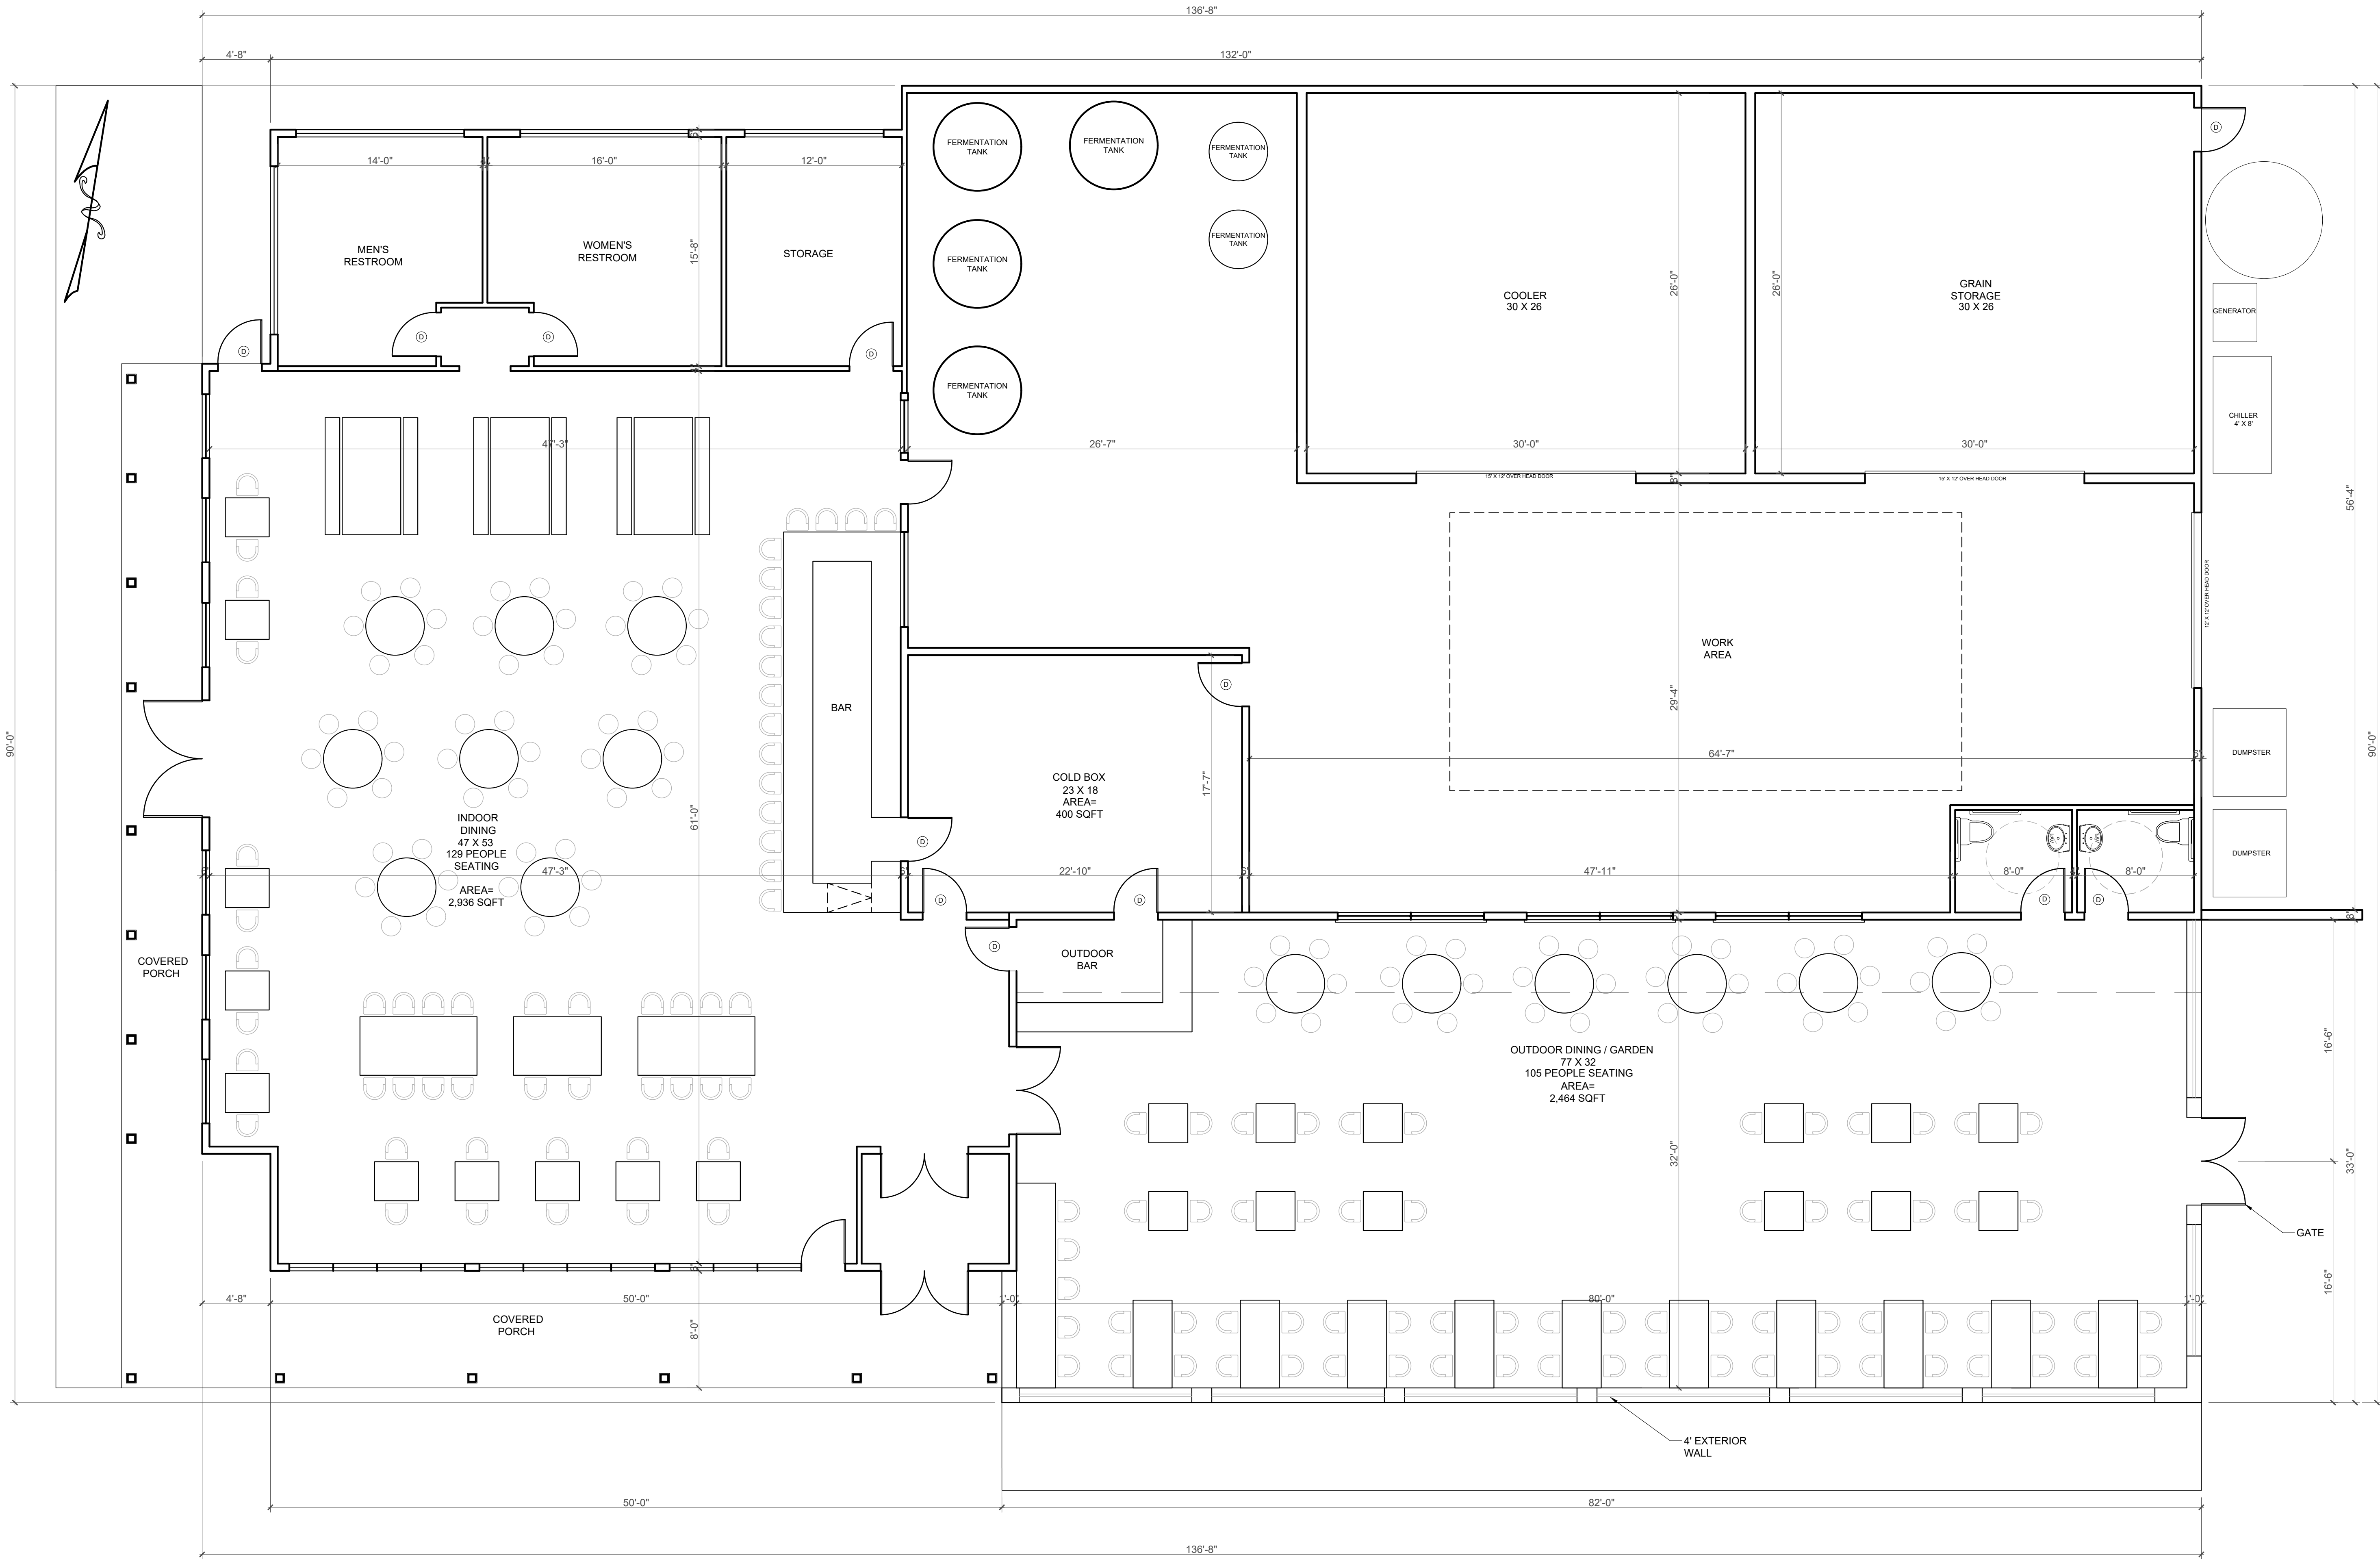

FIRST FLOOR PLAN

SCALE: 3/16" = 1'-0"

GENERAL LEGEND :	
	= EXISTING CONSTRUCTION TO REMAIN
	= NEW CONSTRUCTION
	= NEW C.M.U. WALL
	= NEW CONCRETE WALL

GENERAL NOTES

- USE OF DRAWINGS: THESE DRAWINGS MAY NOT SPECIFICALLY DETAIL OR SPECIFY MATERIALS AND/OR MANUFACTURERS. THE CONTRACTOR SHALL PROVIDE ALL SAMPLES AND/OR CUTS AS REQUIRED TO ASSIST THE OWNER OR HIS AGENT IN MAKING MATERIAL SELECTIONS. FOR THE PURPOSE OF ESTIMATING, THE CONTRACTOR SHALL USE THE MATERIALS SELECTED BY THE OWNER OR, IN ABSENCE OF SAME, HE SHALL PROVIDE AN ALLOWANCE AMOUNT AND SO CONDITION ANY COST ESTIMATE. ALL MATERIALS SPECIFIED IN THESE DRAWINGS SHALL BE INCLUDED IN SUCH ESTIMATES. THE ARCHITECT SHALL NOT BE HELD RESPONSIBLE FOR ANY DETAILING OR INSTALLATIONS NOT SHOWN ON THESE DRAWINGS.
- PRIOR TO BEGINNING OF THE WORK, VERIFY ALL EXISTING DIMENSIONS AND SQUARE FOOTAGE. NOTIFY THE OWNER OF COMPLIANCE OR DISCREPANCIES, COMPARING THOSE DISCREPANCIES TO THE NUMBERS ON THE TITLE SHEET.
- ALL DIMENSIONS AND FINISHES SHALL BE VERIFIED AND COORDINATED WITH EXISTING CONDITIONS PRIOR TO CONSTRUCTION, FABRICATION OR PURCHASING. IN CASE OF CONFLICT BETWEEN THE PROJECT, REQUIREMENTS AND/OR EXISTING CONDITIONS, THE ONE WITH THE MOST STRINGENT REQUIREMENTS SHALL GOVERN, AS APPROVED BY THE OWNER.
- WHEN THE PROJECT REQUIREMENTS REQUIRE THAT THE INSTALLATION OF WORK SHALL COMPLY WITH MANUFACTURER'S INSTRUCTIONS, PERFORM THE WORK ON STRICT ACCORDANCE WITH THE MOST CURRENT WRITTEN MANUFACTURER'S INSTRUCTIONS.
- THE CONTRACTOR MUST REVIEW, VERIFY AND COORDINATE ALL DIMENSIONS AND FINISHES WITH EXISTING CONDITIONS PRIOR TO CONSTRUCTION, FABRICATION OR PURCHASING AND NOTIFY THE ARCHITECT OF ANY DISCREPANCIES ISSUES OR CONCERNS PRIOR TO THE COMMENCEMENT OF CONSTRUCTION. IN CASE OF CONFLICT BETWEEN THE PROJECT, REQUIREMENTS AND/OR EXISTING CONDITIONS, THE ARCHITECT ONLY SHALL PROVIDE FINAL DETERMINATION OF ANY ISSUES WITH DISCREPANCIES WHETHER DELINEATED OR IMPLIED.

NOTE: THESE DRAWINGS ARE NOT TO BE REPRODUCED IN ANY MANNER WITHOUT THE EXPRESS WRITTEN AUTHORIZATION OF THE ARCHITECT WILLIAM G. BROWN. (WILLIAM G. BROWN ARCHITECTS)

NOT VALID UNLESS SIGNED AND SEALED

William G. Brown, Jr.
ARCHITECTURE
PLANNING

241 Madison Avenue
Wyckoff, NJ
07481
PH: 201-891-3285
FAX: 201-891-3695
WEBSITE: WilliamGBrown.com
EMAIL: bill@williamgbrown.com

William G. Brown Jr.
CT ARCH 8445
NY ARCH 018837
NJ ARCH 10226
PA ARCH RA-011586-B
VA ARCH RA-007125
FL ARCH AR99022

PROJECT ADDRESS:
17 NORTH MAIN ST
MEDFORD
NEW JERSEY

DRAWING TITLE:

FLOOR PLAN

PROJECT NUMBER: 21-604 SCALE: 3/16" = 1'-0"
DRAWN BY: AG/LR CHECKED BY: SUPV


DATE:
MARCH 22, 2021; MARCH 24, 2021
MARCH 29, 2021; MAY 7, 2021; JUNE 1, 2021
JULY 29, 2021; AUGUST 31, 2021

DRAWING #

A1.1


2 OF 3

COM.
2020

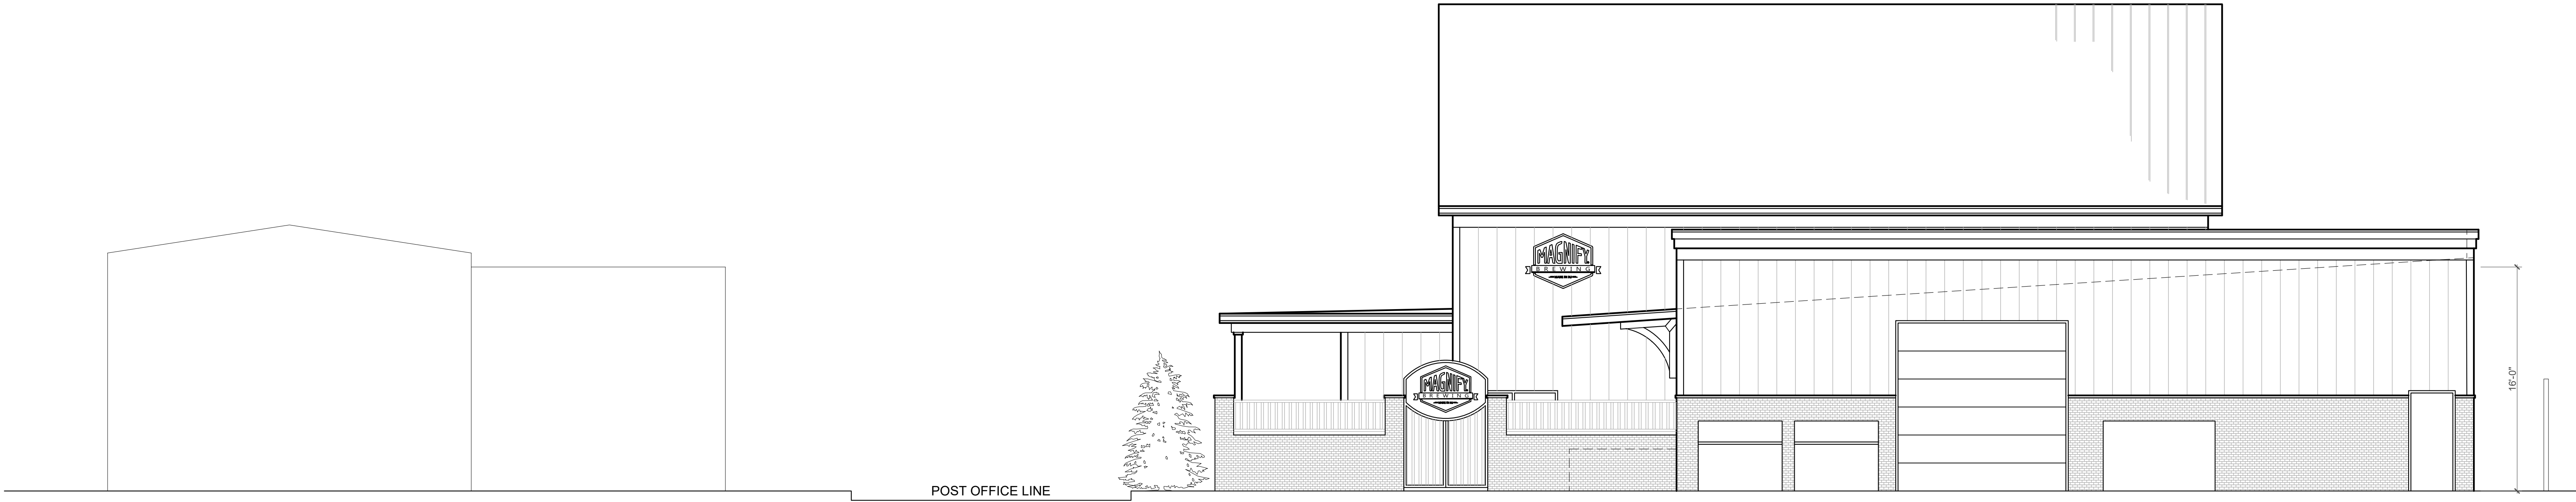

EAST ELEVATION (REAR SIDE)

SCALE: 1/4" = 1'-0"

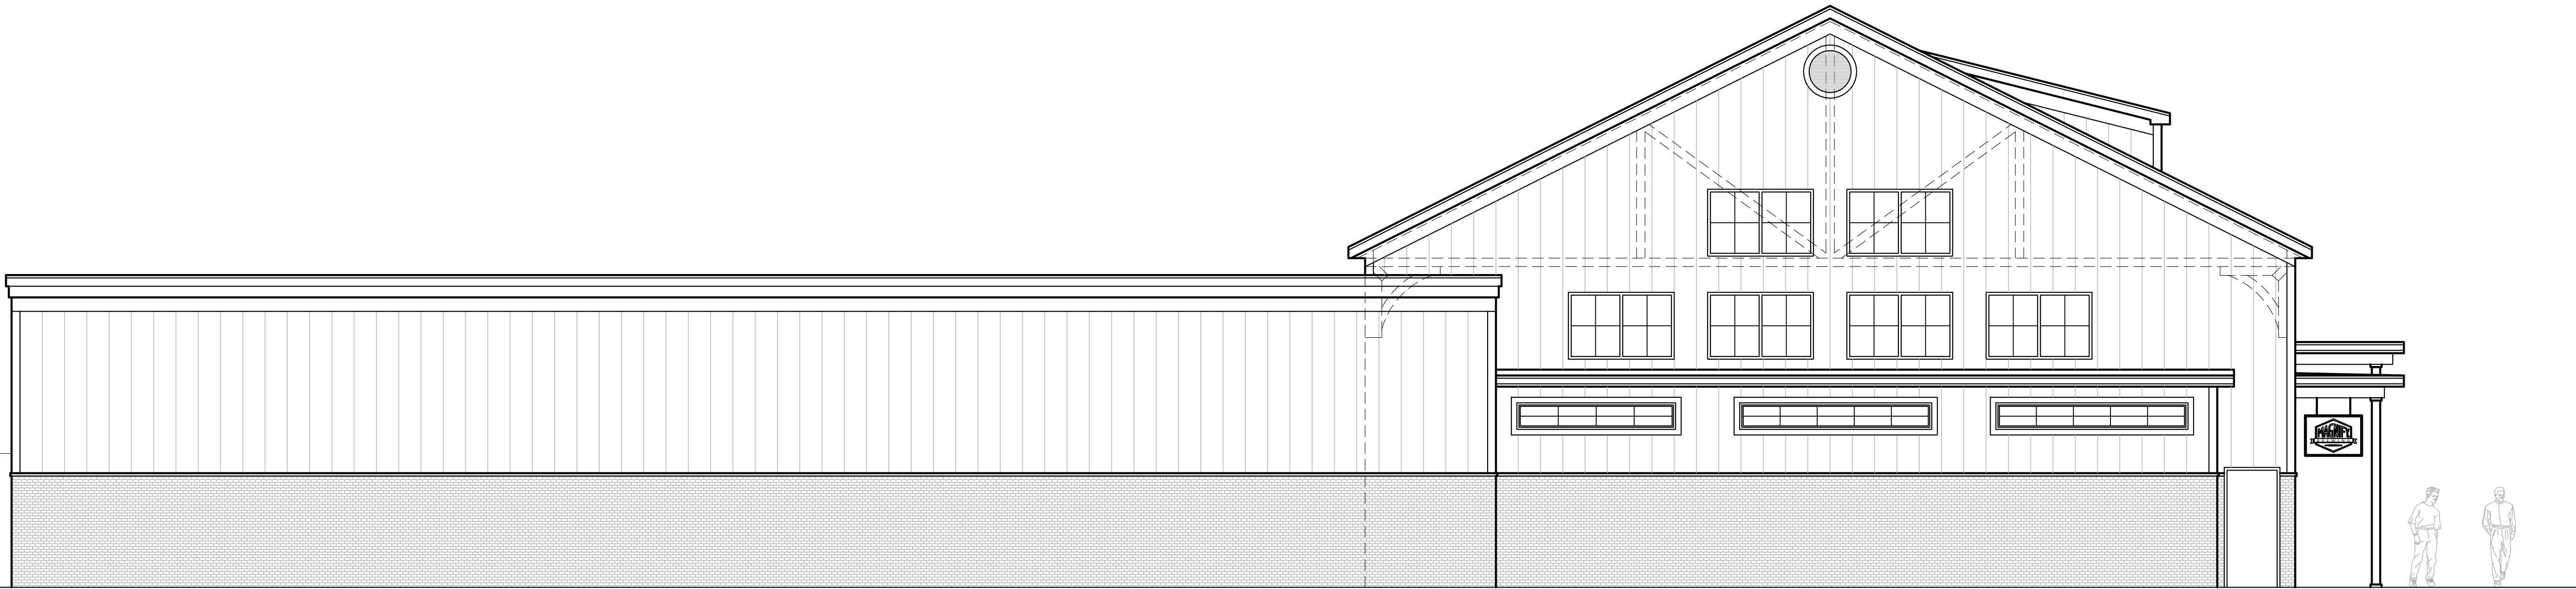

SOUTH ELEVATION (RIGHT SIDE)

SCALE: 1/4" = 1'-0"

NOTE: THESE DRAWINGS ARE NOT TO BE REPRODUCED IN ANY MANNER WITHOUT THE EXPRESS WRITTEN AUTHORIZATION OF THE ARCHITECT WILLIAM G. BROWN. (WILLIAM G. BROWN ARCHITECTS)

NOT VALID UNLESS SIGNED AND SEALED

William G. Brown, Architects
ARCHITECTURE
PLANNING
241 Madison Avenue
Wyckoff, NJ
07481
PH: 201-891-3285
FAX: 201-891-3695
WEBSITE: WilliamGBrown.com
EMAIL: bill@williamgbrown.com

William G. Brown Jr.
CT ARCH 8445
NY ARCH 018837
NJ ARCH 10226
PA ARCH RA-011586-B
VA ARCH RA-007125
FL ARCH AR99022

PROJECT ADDRESS:
17 NORTH MAIN ST
MEDFORD
NEW JERSEY

DRAWING TITLE:

ELEVATIONS

PROJECT NUMBER: 21-604 SCALE: 3/16"=1'-0"
DRAWN BY: AG/LR CHECKED BY: SUPV

DATE:
MARCH 22, 2021; MARCH 24, 2021
MARCH 29, 2021; MAY 7, 2021; JUNE 1, 2021
JULY 29, 2021; AUGUST 31, 2021

DRAWING #

A1.2

3 OF 3

COM.
2021