



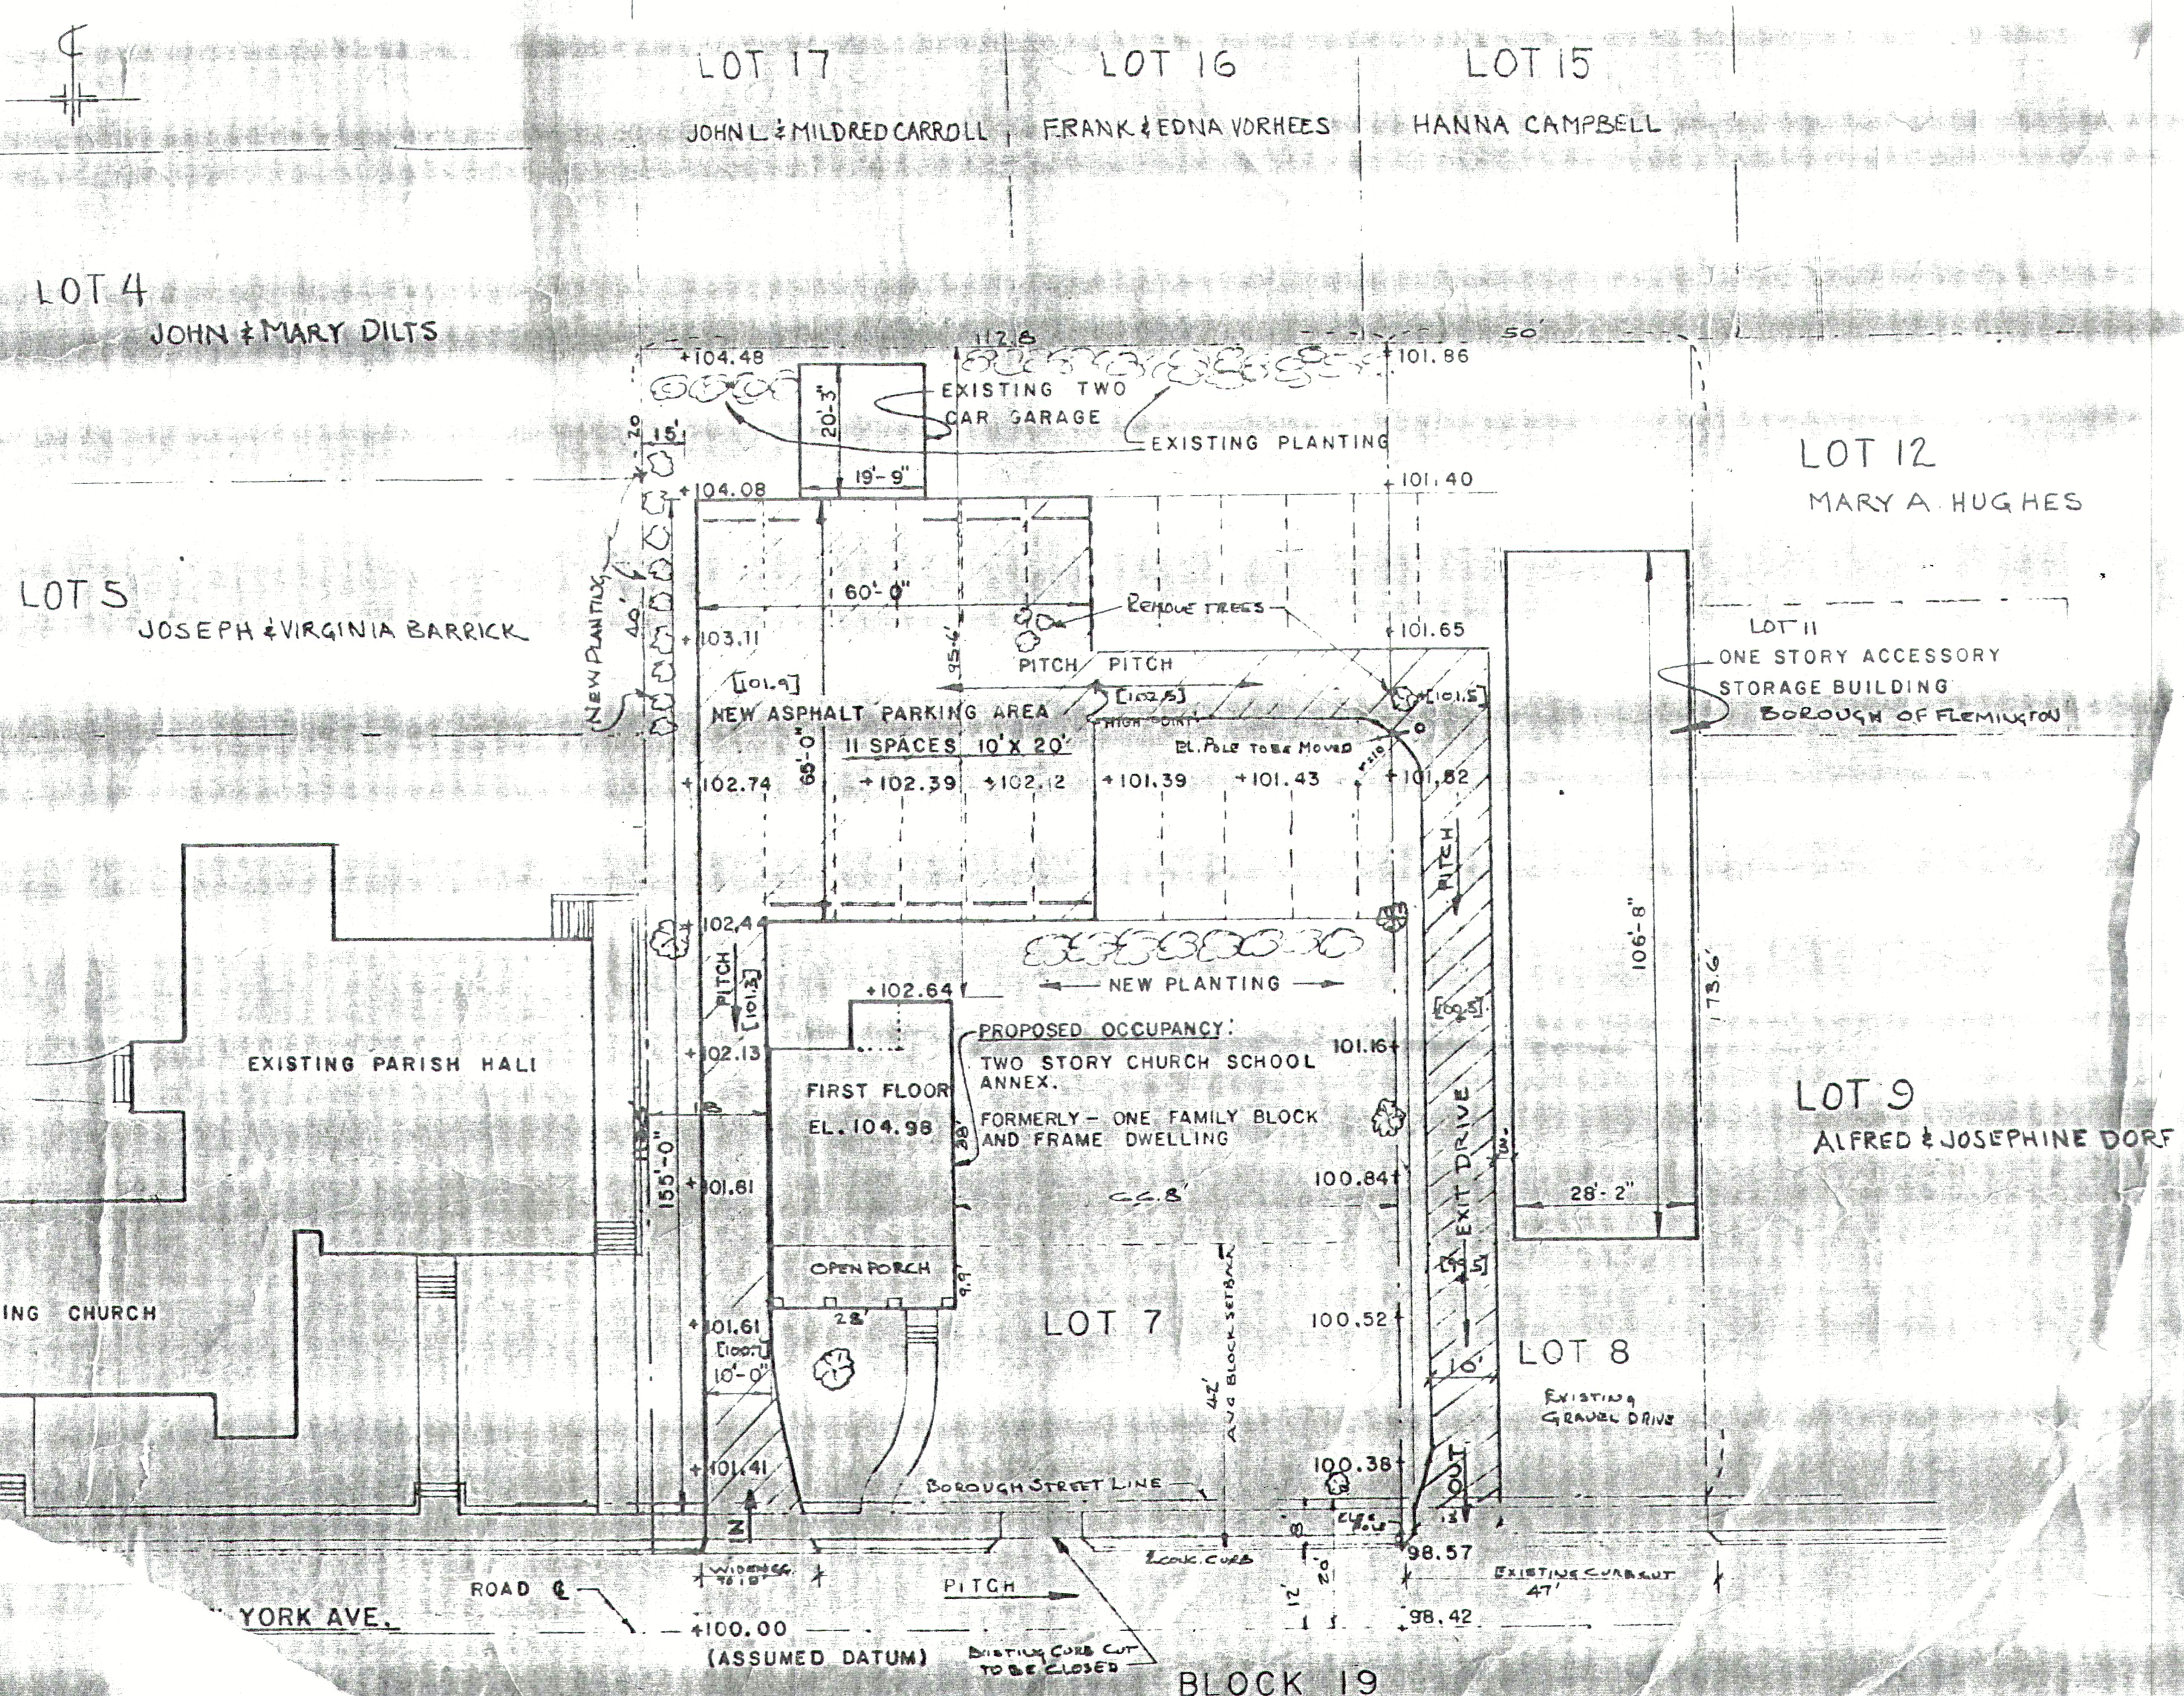

SITE PLAN
SCALE 1" = 20'

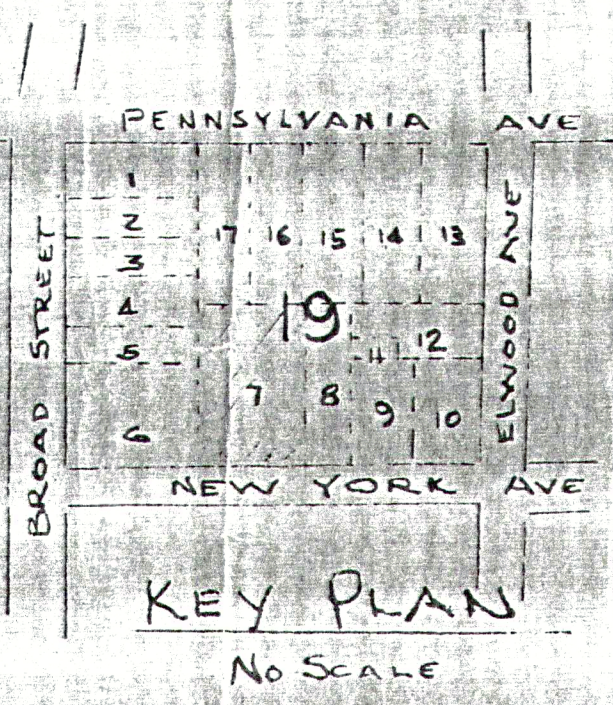

ZONE R-A