

THIS PLAN MEETS NEW JERSEY ENERGY CODE PER BULLETIN '22-1: COMPLIANCE WITH RESCHECK SOFTWARE.

N.J.U.C.C. REQUIREMENTS
2021 INTERNATIONAL RESIDENTIAL CODE
NEW JERSEY EDITION

USE GROUP R-5
CONSTRUCTION TYPE 5B

WIND SPEED 115 MPH


EXPOSURE CATAGORY B

LIVE LOADS	
FLOORS	40 PSF
BEDROOM FLOORS	30 PSF
ATTIC (ACCESSSED BY FIXED STAIR ONLY)	30 PSF
CEILINGS	20 PSF
ROOF	30 PSF
DECK/BALCONY	60 PSF

AREA	1st FL	1608 SF
	2nd FL (INCLUDING OPEN AREAS)	2039 SF
	TOTAL	3647 SF
OPEN AREAS		154 SF

COVERAGE	(2190 S.F. MAX)	2102 SF
----------	-----------------	---------

F.A.R.	1st FL	1608 SF
	2nd FL (EXCLUDING OPEN AREAS)	1886 SF
	GARAGE	452 SF
	TOTAL =	3946 SF
		50.46%

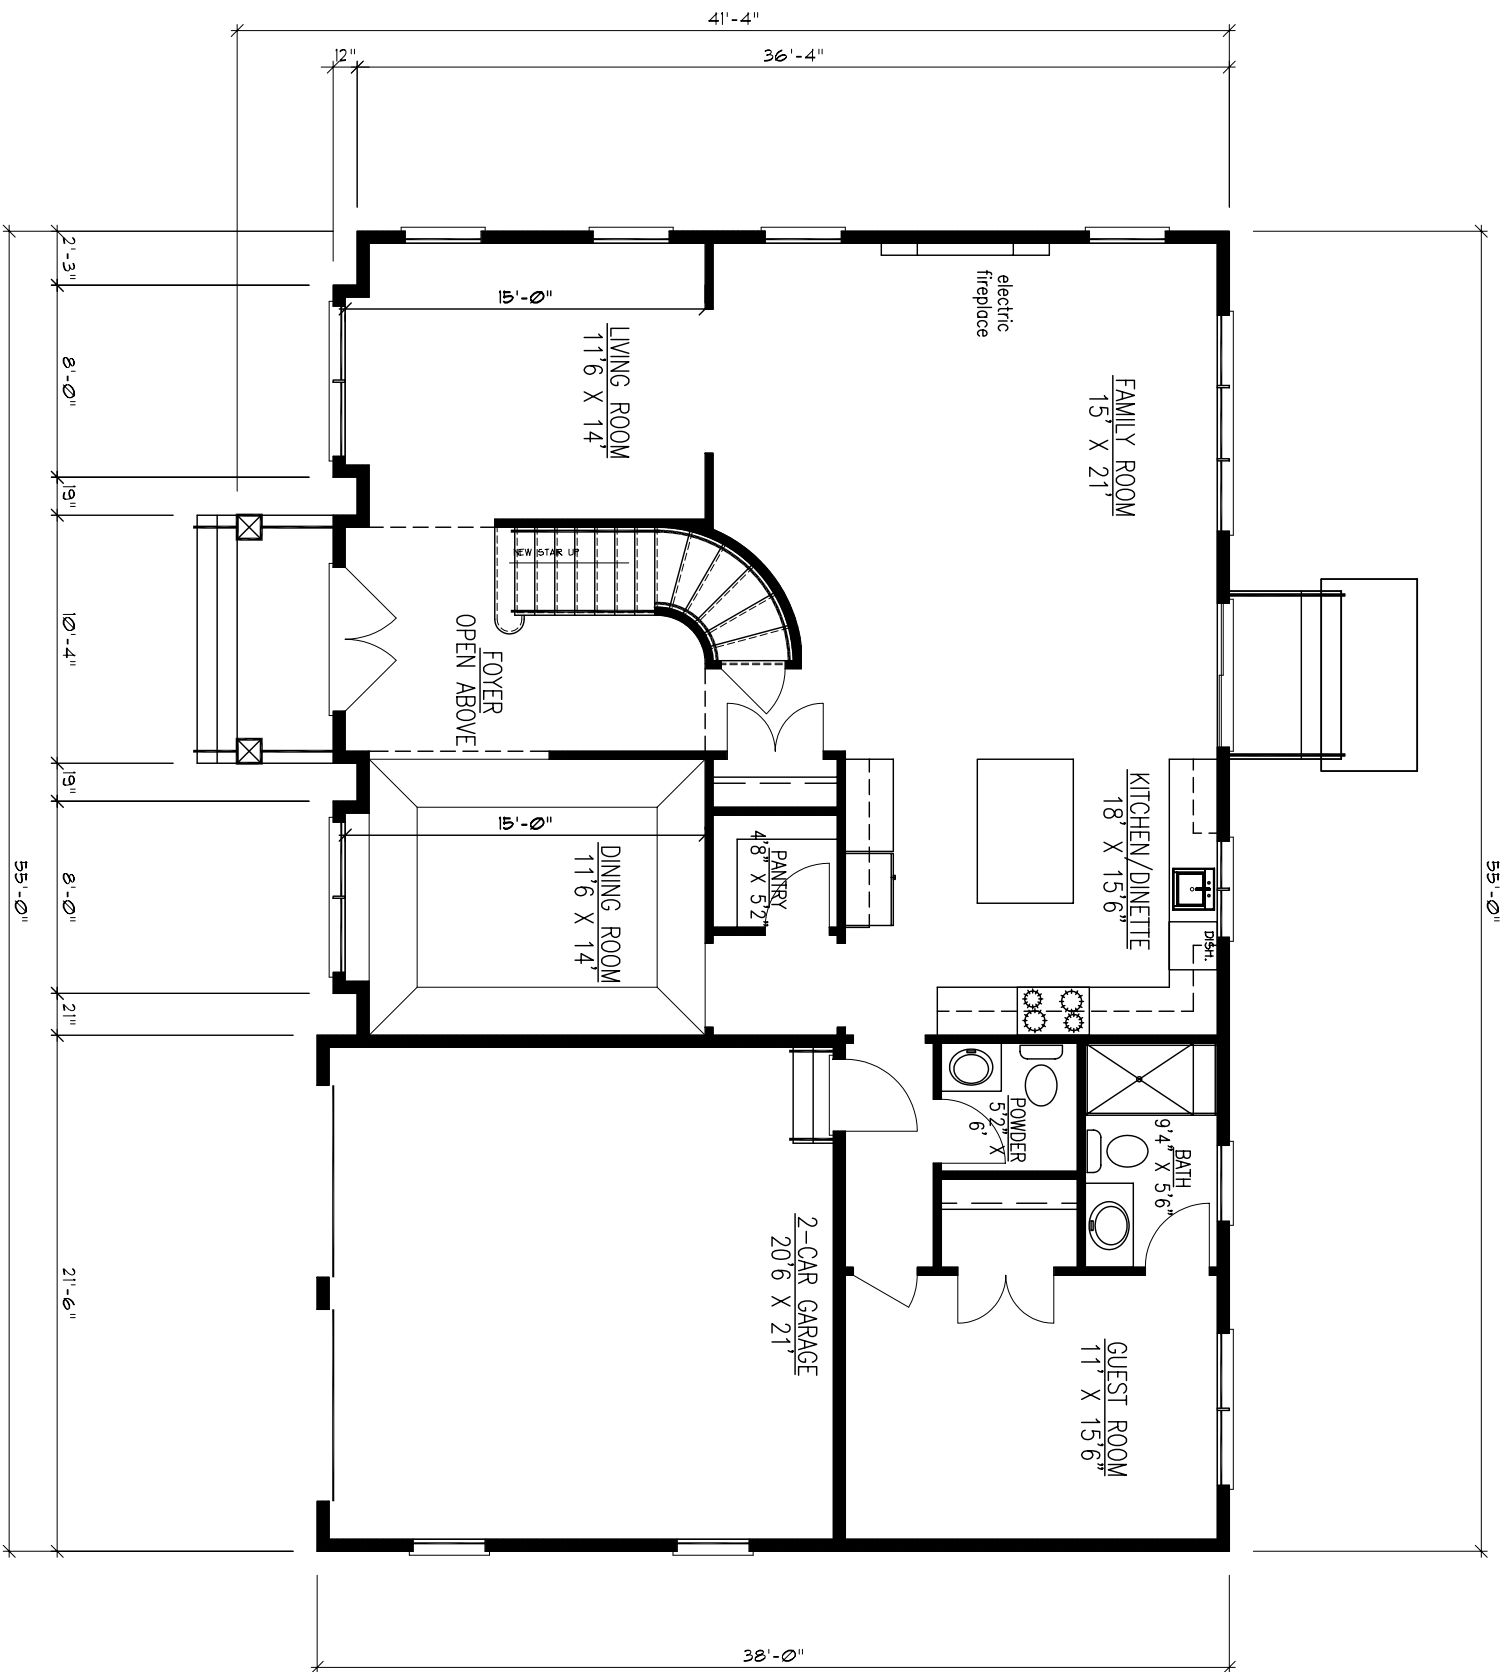

FIRST FLOOR PLAN

SCALE: 1/8" = 1'-0"
1608 SQUARE FEET

FOR PLANNING BOARD
OR BOARD OF ADJUSTMENT
ONLY. NOT TO BE USED
FOR CONSTRUCTION PERMIT.

FIRST FLOOR PLAN
A-1

Proposed Dwelling For:
MARKIM DEVELOPERS, LLC
3 LINKS DR. BLK. 557 LT. 16.24
EDISON, NEW JERSEY

MARCH 12, 2024	JOB# 2024/003.00
1 OF 4	DRAWN BY: DMP

(908) 561-5560

ROGER C. WINKLE, AIA


ARCHITECT

interiors

architecture

ROGER C. WINKLE – ARCHITECT
947 PARK AVENUE
PLAINFIELD, NJ 07060
(908) 561-5560 FAX (908) 561-5155

Roger C. Winkle, AIA • N.J. Lic. 07971 • Architect
N.J. Lic. 019855 • PENN. Lic. RA-011893-B
Roger C. Winkle

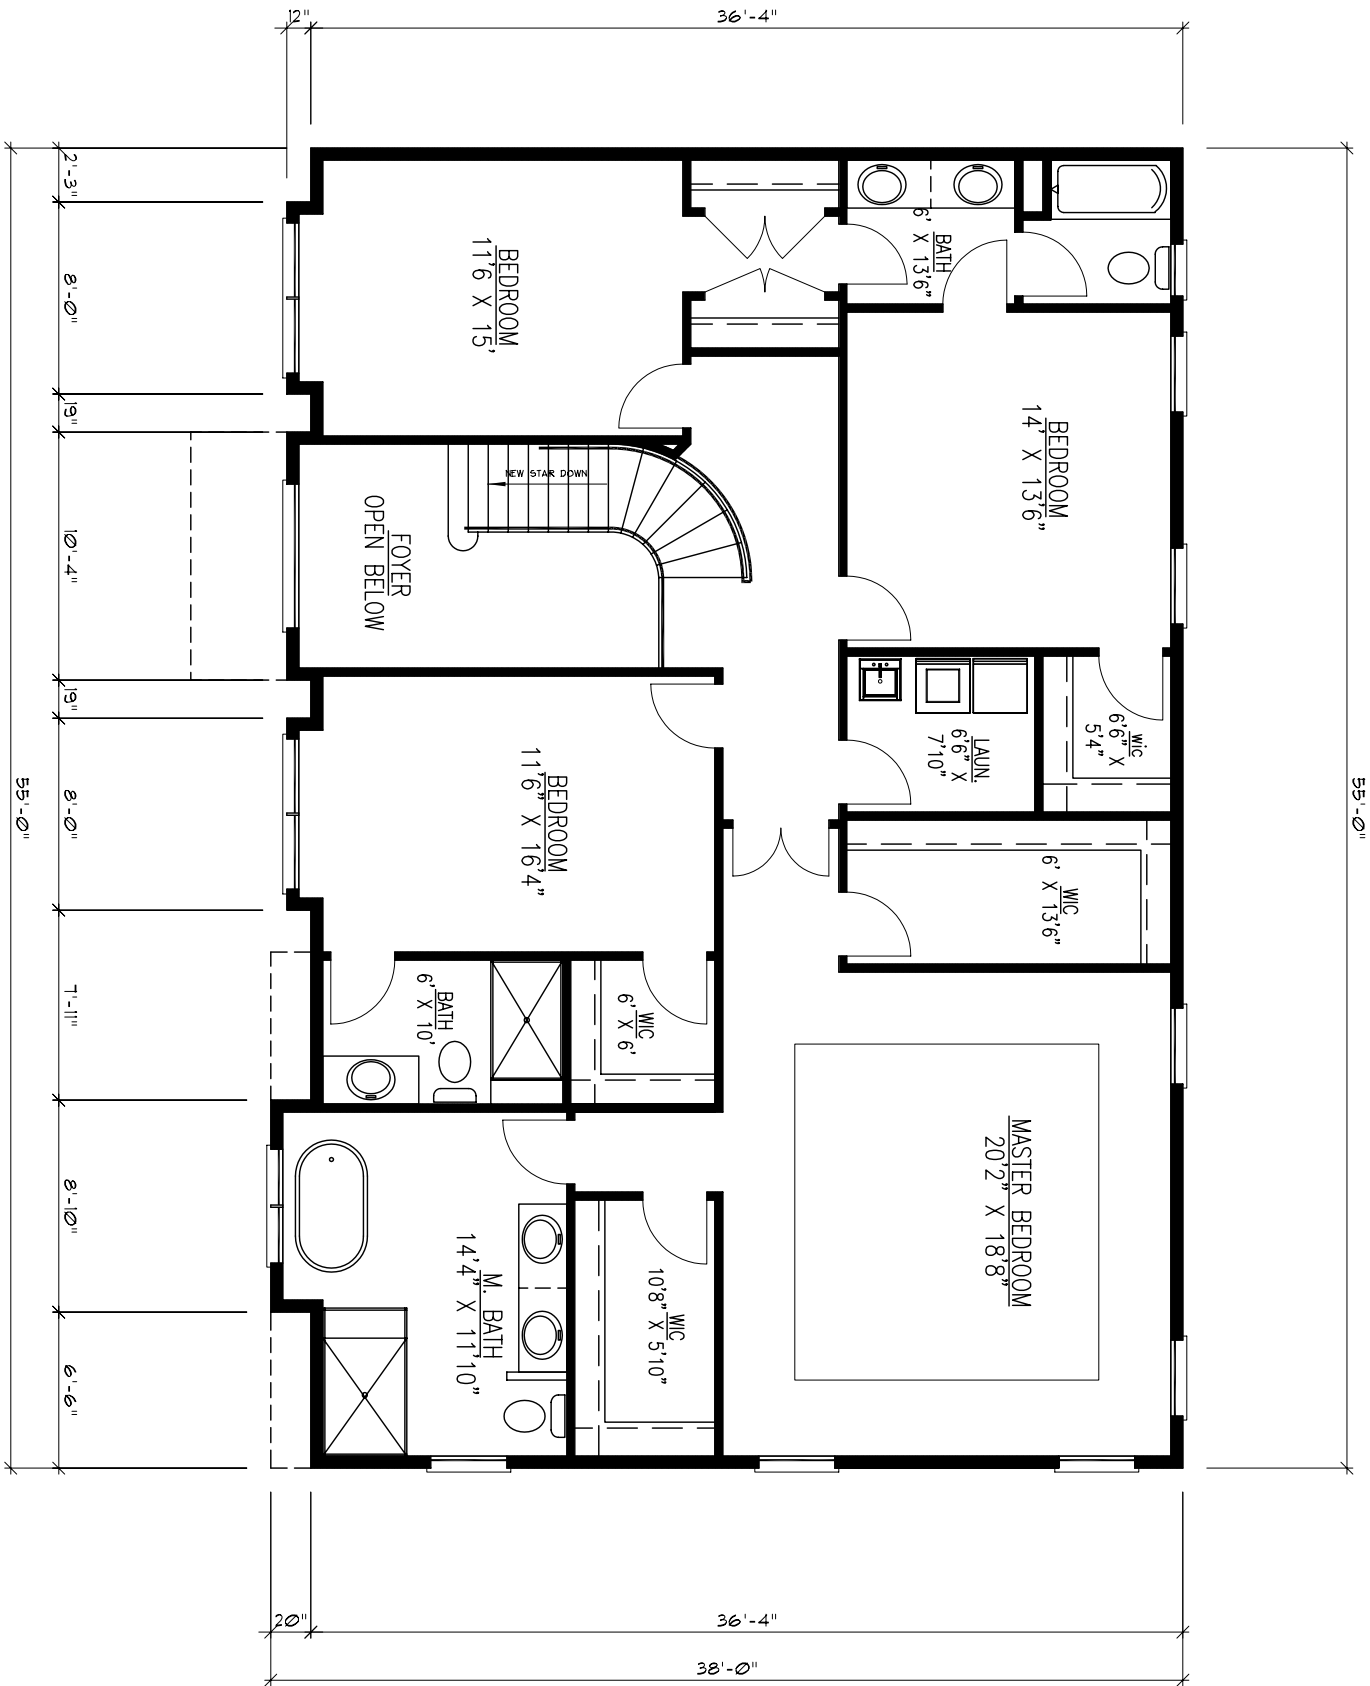

SECOND FLOOR PLAN

SCALE: 1/8" = 1'-0"

2039 SQUARE FEET

FOR PLANNING BOARD
OR BOARD OF ADJUSTMENT
ONLY. NOT TO BE USED
FOR CONSTRUCTION PERMIT.

SECOND FLOOR PLAN

A-2

Proposed Dwelling For:
MARKIM DEVELOPERS, LLC
3 LINKS DR. BLK. 557 LT. 16.24
EDISON, NEW JERSEY

MARCH 12, 2024

2 OF 4

(908) 561-5560

ROGER C. WINKLE, AIA
ARCHITECT

interiors
architecture


947 Park Avenue • Plainfield • NJ 07060 • FAX 561-5155

ROGER C. WINKLE – ARCHITECT

947 PARK AVENUE
PLAINFIELD, NJ 07060


(908) 561-5560 FAX (908) 561-5155

Roger C. Winkle, AIA • N.J. Lic. # 07971 • Architect
NJ Exp. 01/01/2025 • PENN. Lic. # RA-011995-B
[Signature]

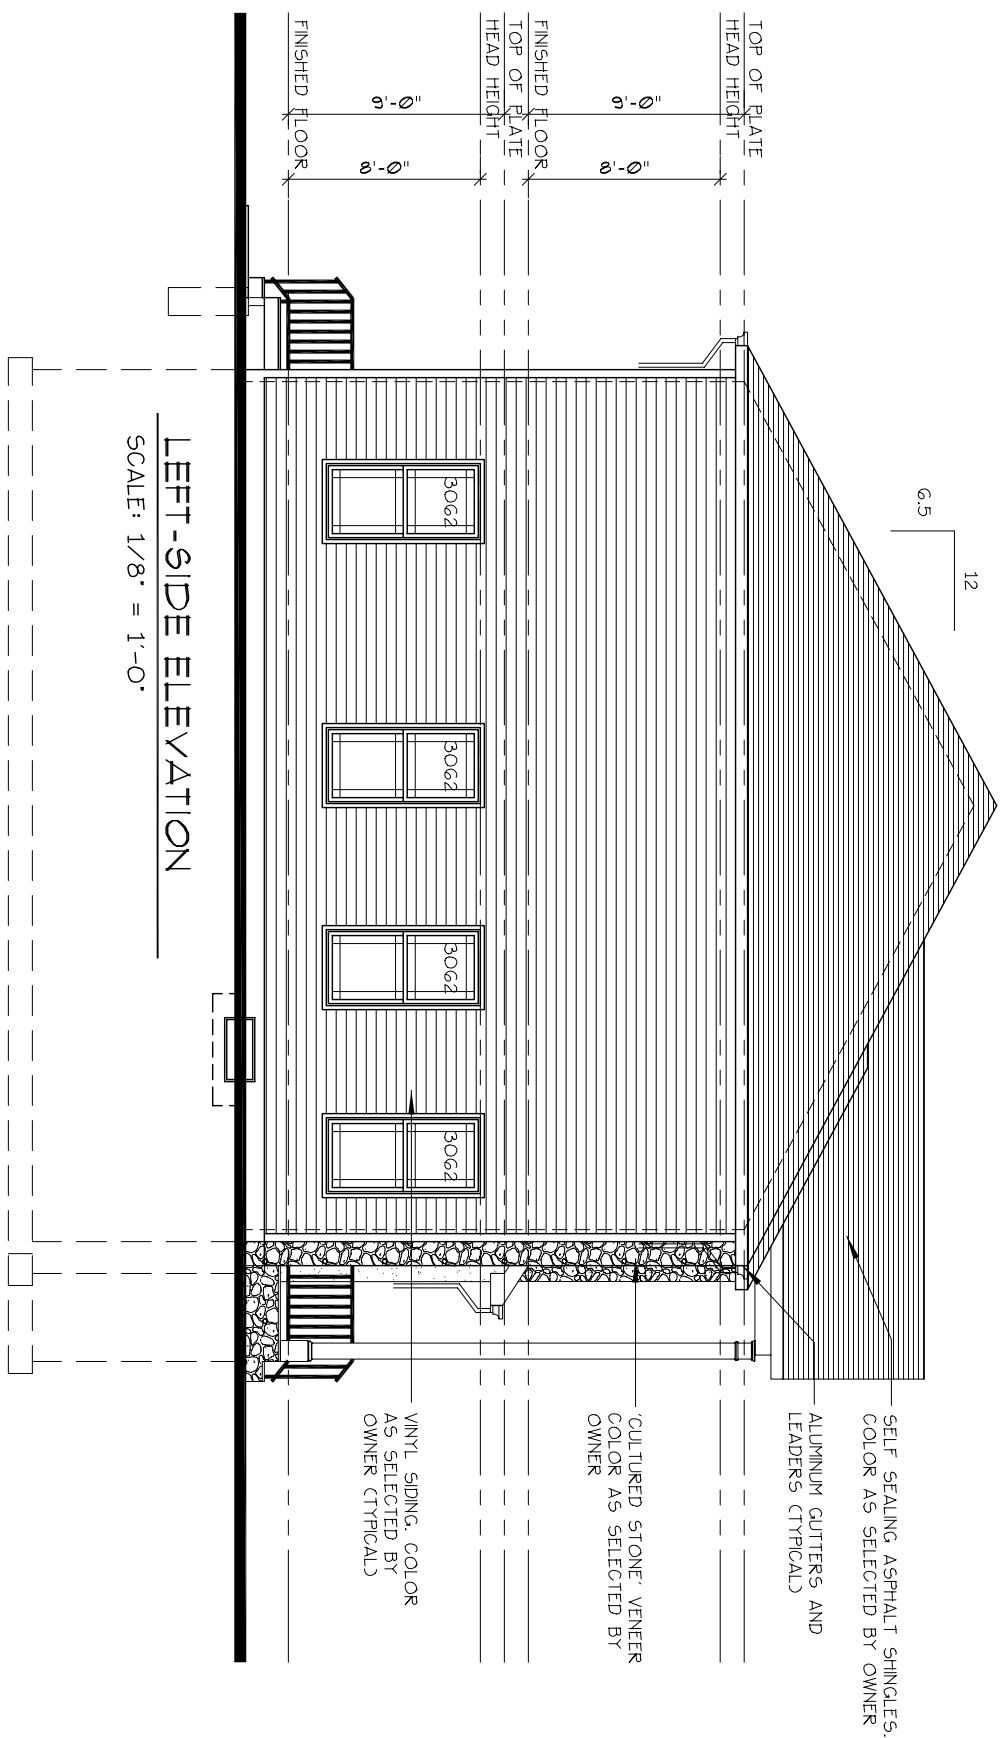

LEFT-SIDE ELEVATION

SCALE: 1/8" = 1'-0"

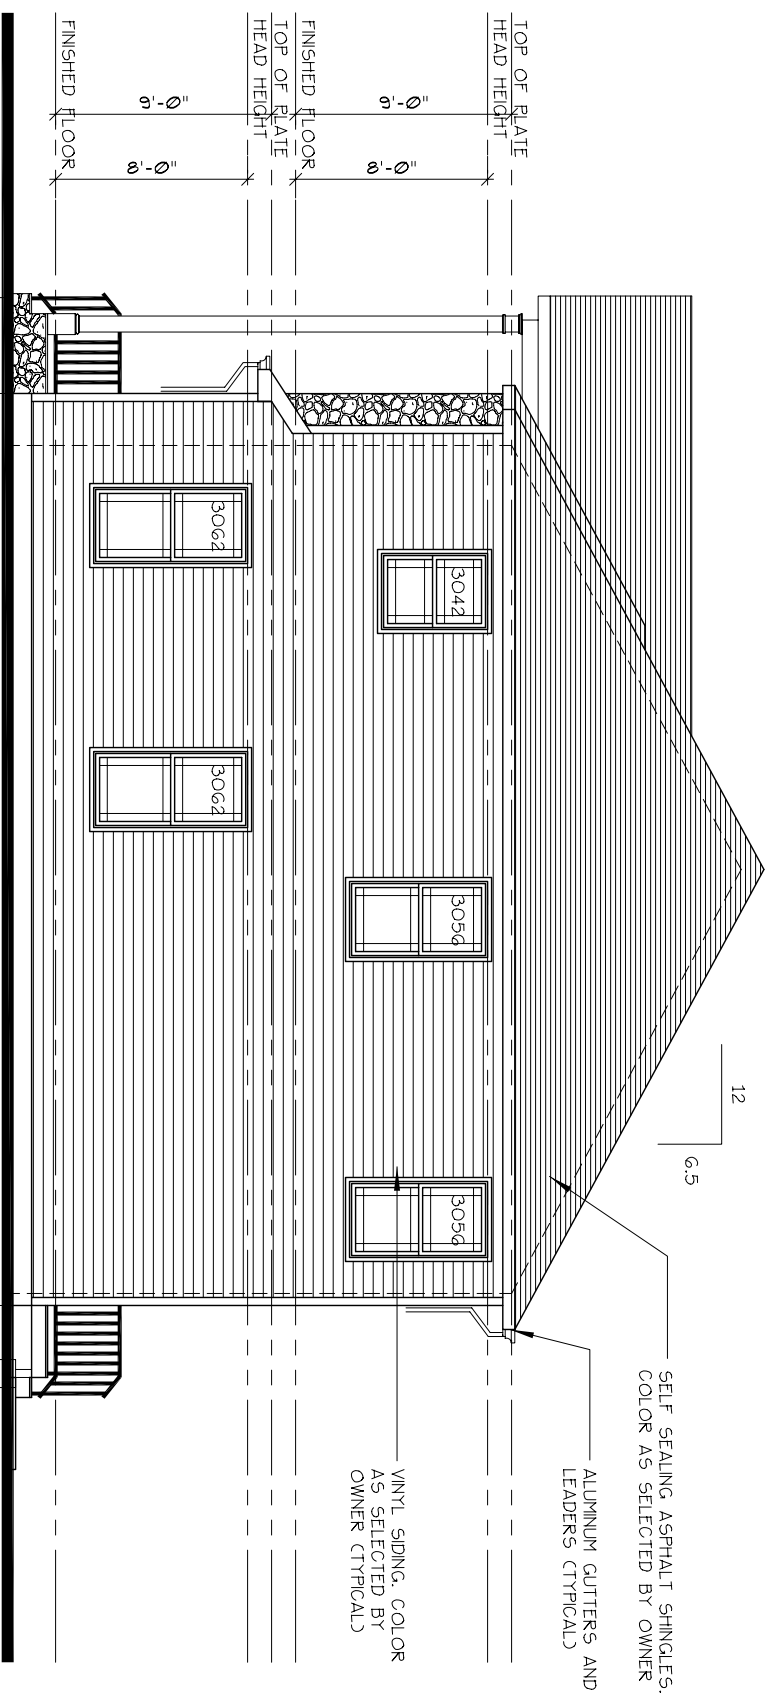

RIGHT-SIDE ELEVATION

SCALE: 1/8" = 1'-0"

FOR PLANNING BOARD
OR BOARD OF ADJUSTMENT
ONLY. NOT TO BE USED
FOR CONSTRUCTION PERMIT.

ELEVATIONS

4-4

Proposed Dwelling For:
MARKIM DEVELOPERS, LLC
3 LINKS DR. BLK. 557 LT. 16.24
EDISON, NEW JERSEY

MARCH 12, 2024

4 of 4

DRAWN BY: DMP

(908) 561-5560

ROGER C. WINKLE, A.I.A.
ARCHITECT

interiors
architecture

947 Park Avenue • Plainfield • NJ 07060 • FAX 561-5155

ROGER C. WINKLE – ARCHITECT
947 PARK AVENUE
PLAINFIELD, NJ 07060
(908) 561-5560 FAX (908) 561-5155

Roger C. Winkle, AIA • N.J. LIC# 07971 • Architect
NY LIC# 019856 • PENN LIC# RA-011695-B

☐ 1. ☐ 2. 