

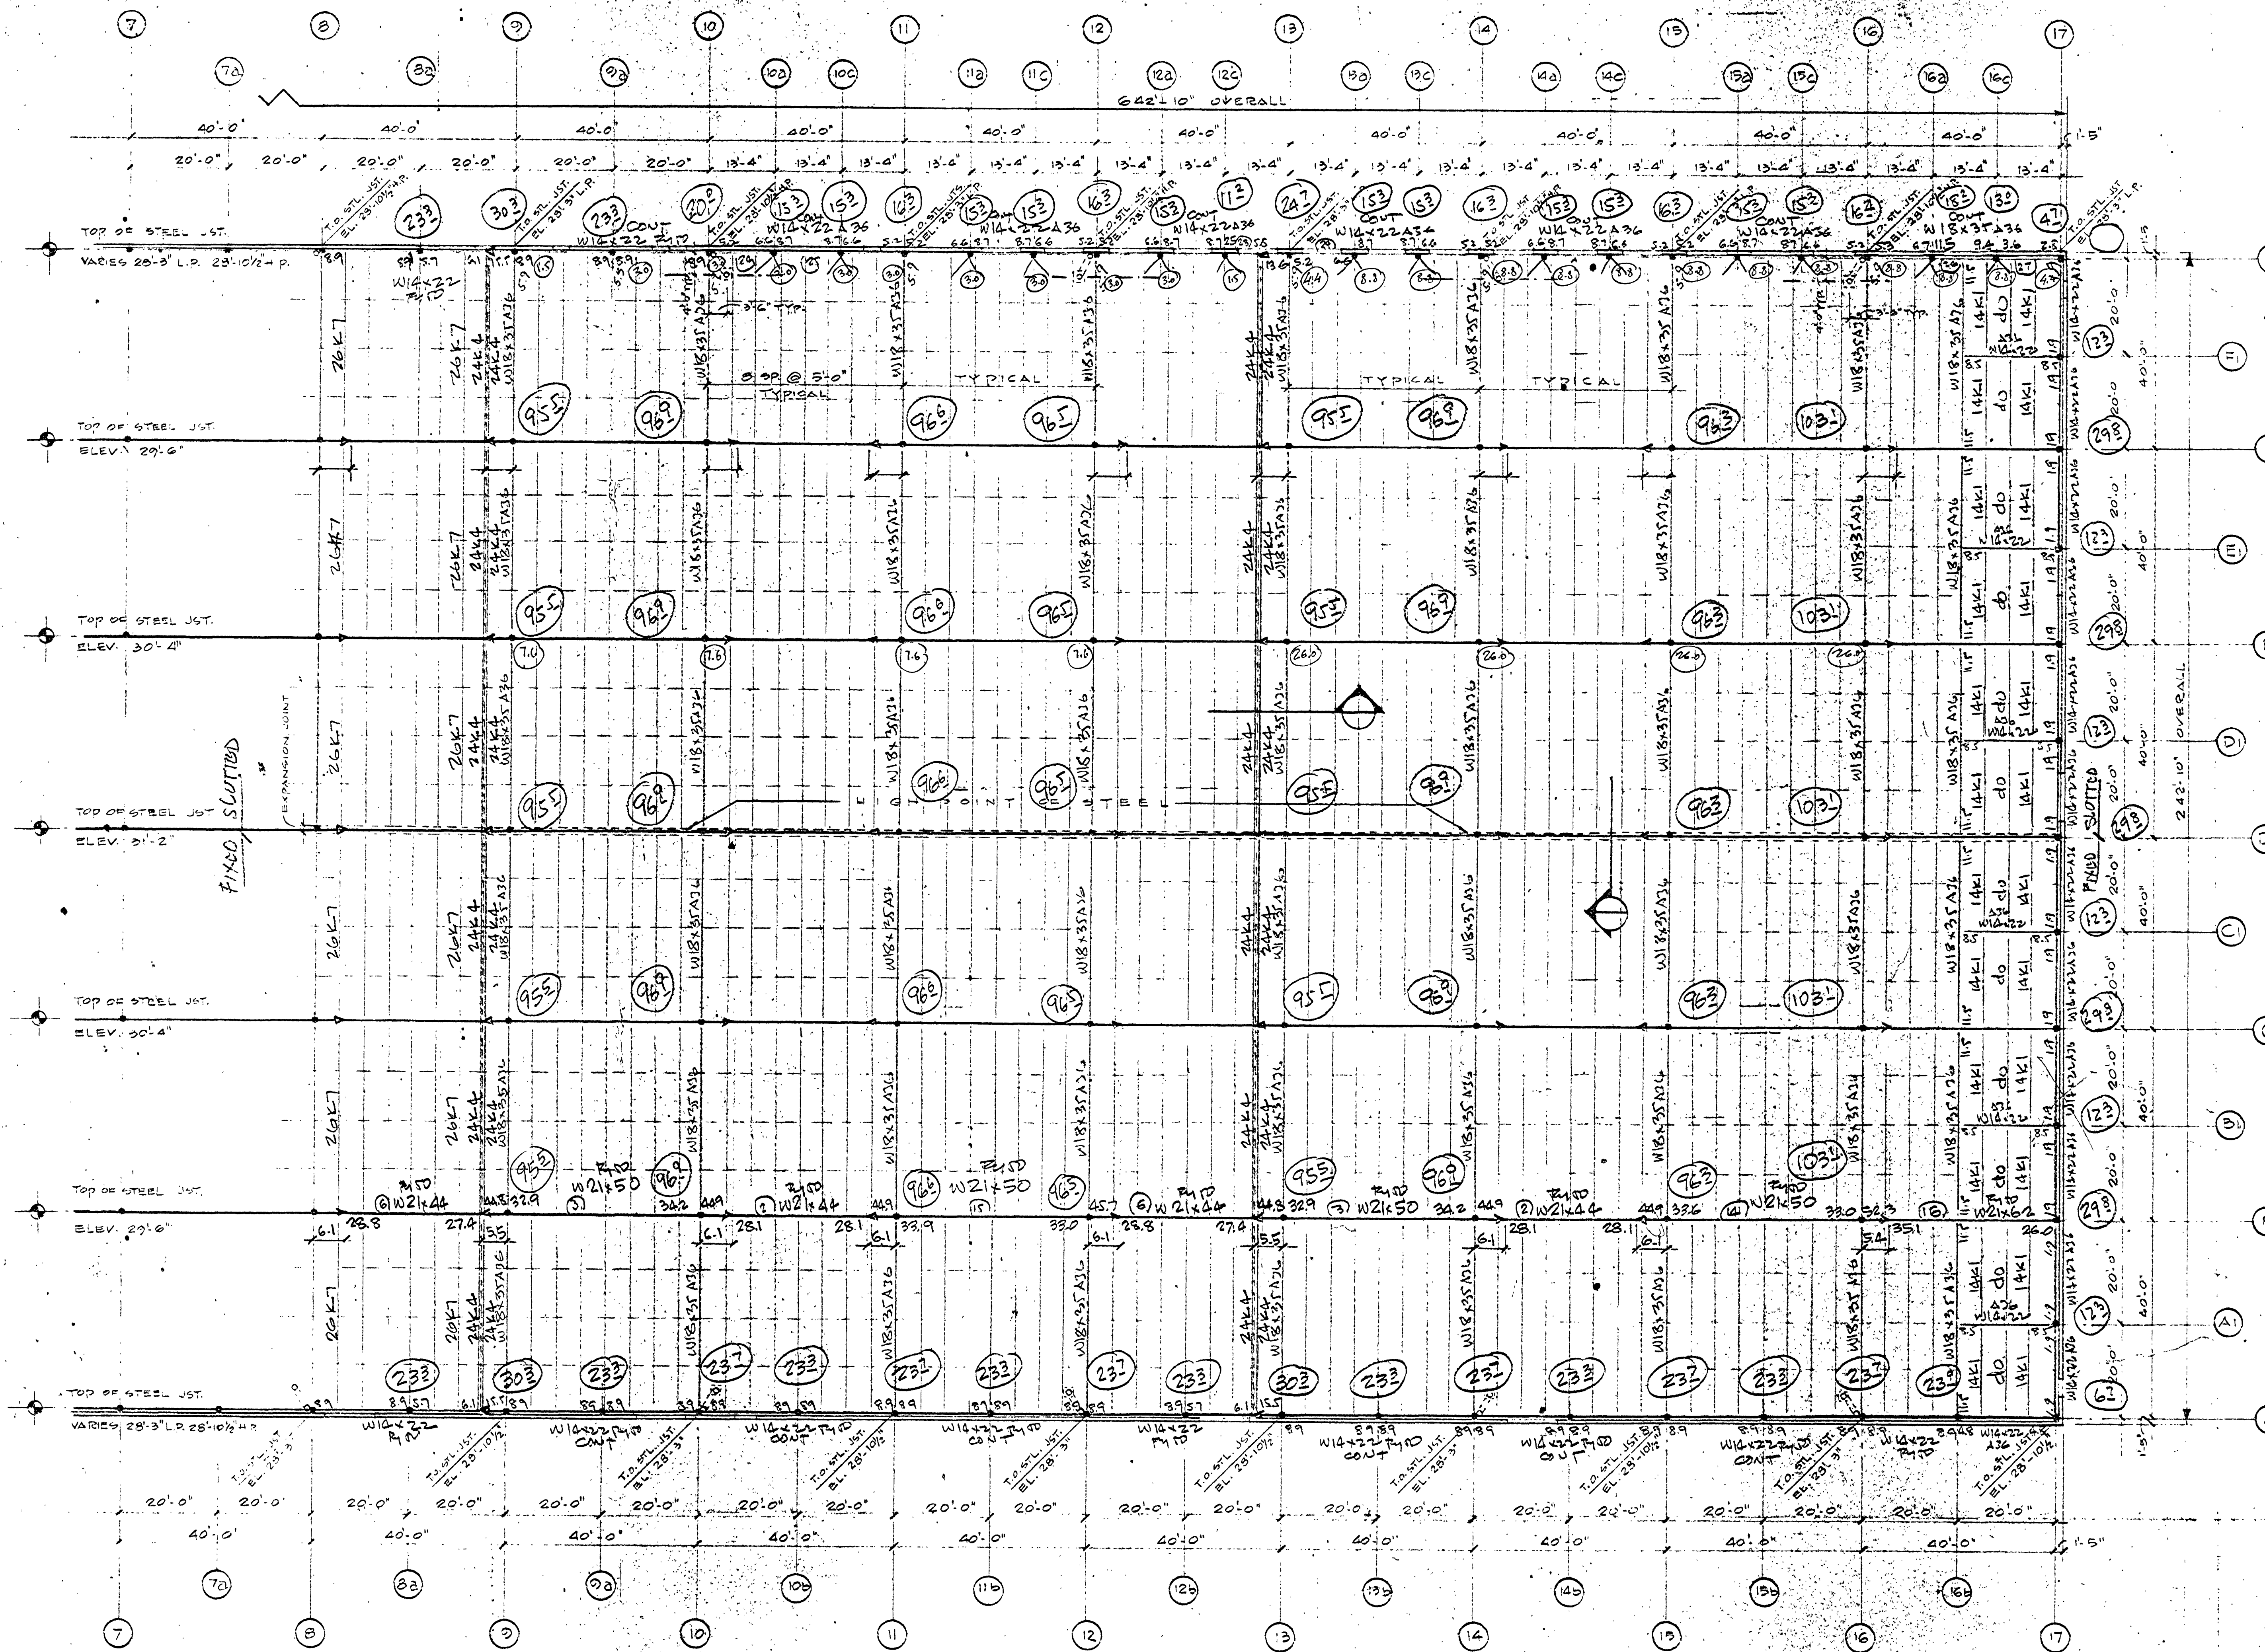


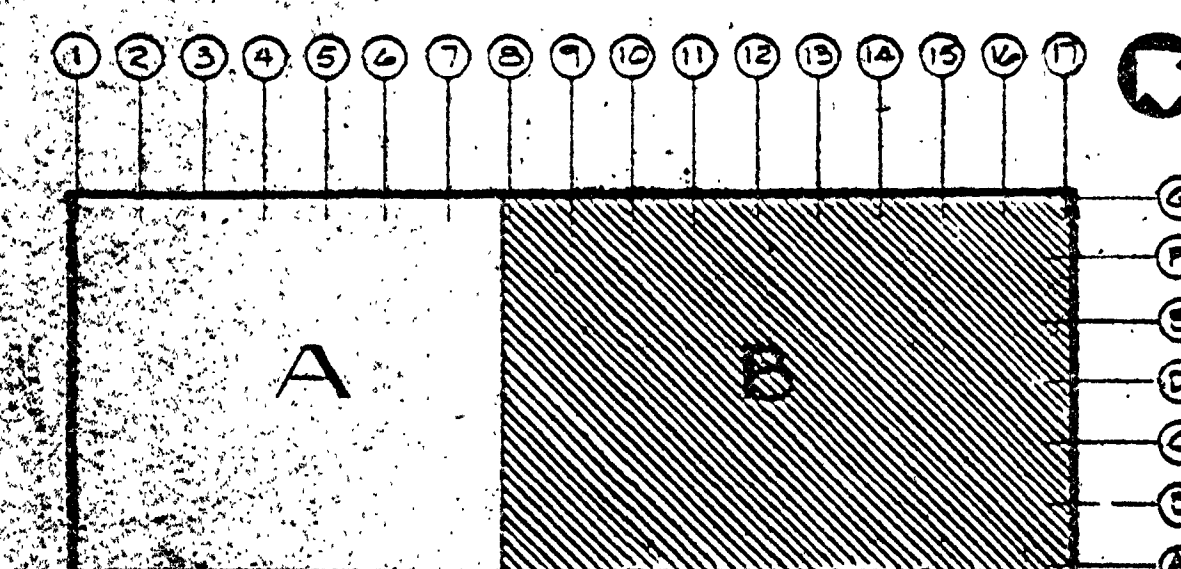

STRUCTURAL STEEL PLAN (PART PLAN B)
SCALE: 1/16"=1'-0"

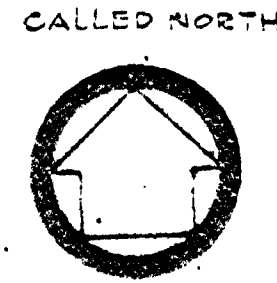

7/20/87

7/27/87 ROOF FRAMING PLAN

JB JACOB M. BLOCK, R.A. ARCHITECT 75 EISENHOWER PARKWAY ROSELAND, N.J. 07068	PROJECT NO. DRAWN BY CHECKED BY DATE	PROPOSED BUILDING NO. 8 CORPORATE PARK NORTH BRUNSWICK CORPORATE ROAD NORTH BRUNSWICK, NEW JERSEY DRAWING TITLE STRUCTURAL STEEL PLAN SCALE S-2
---	---	--