



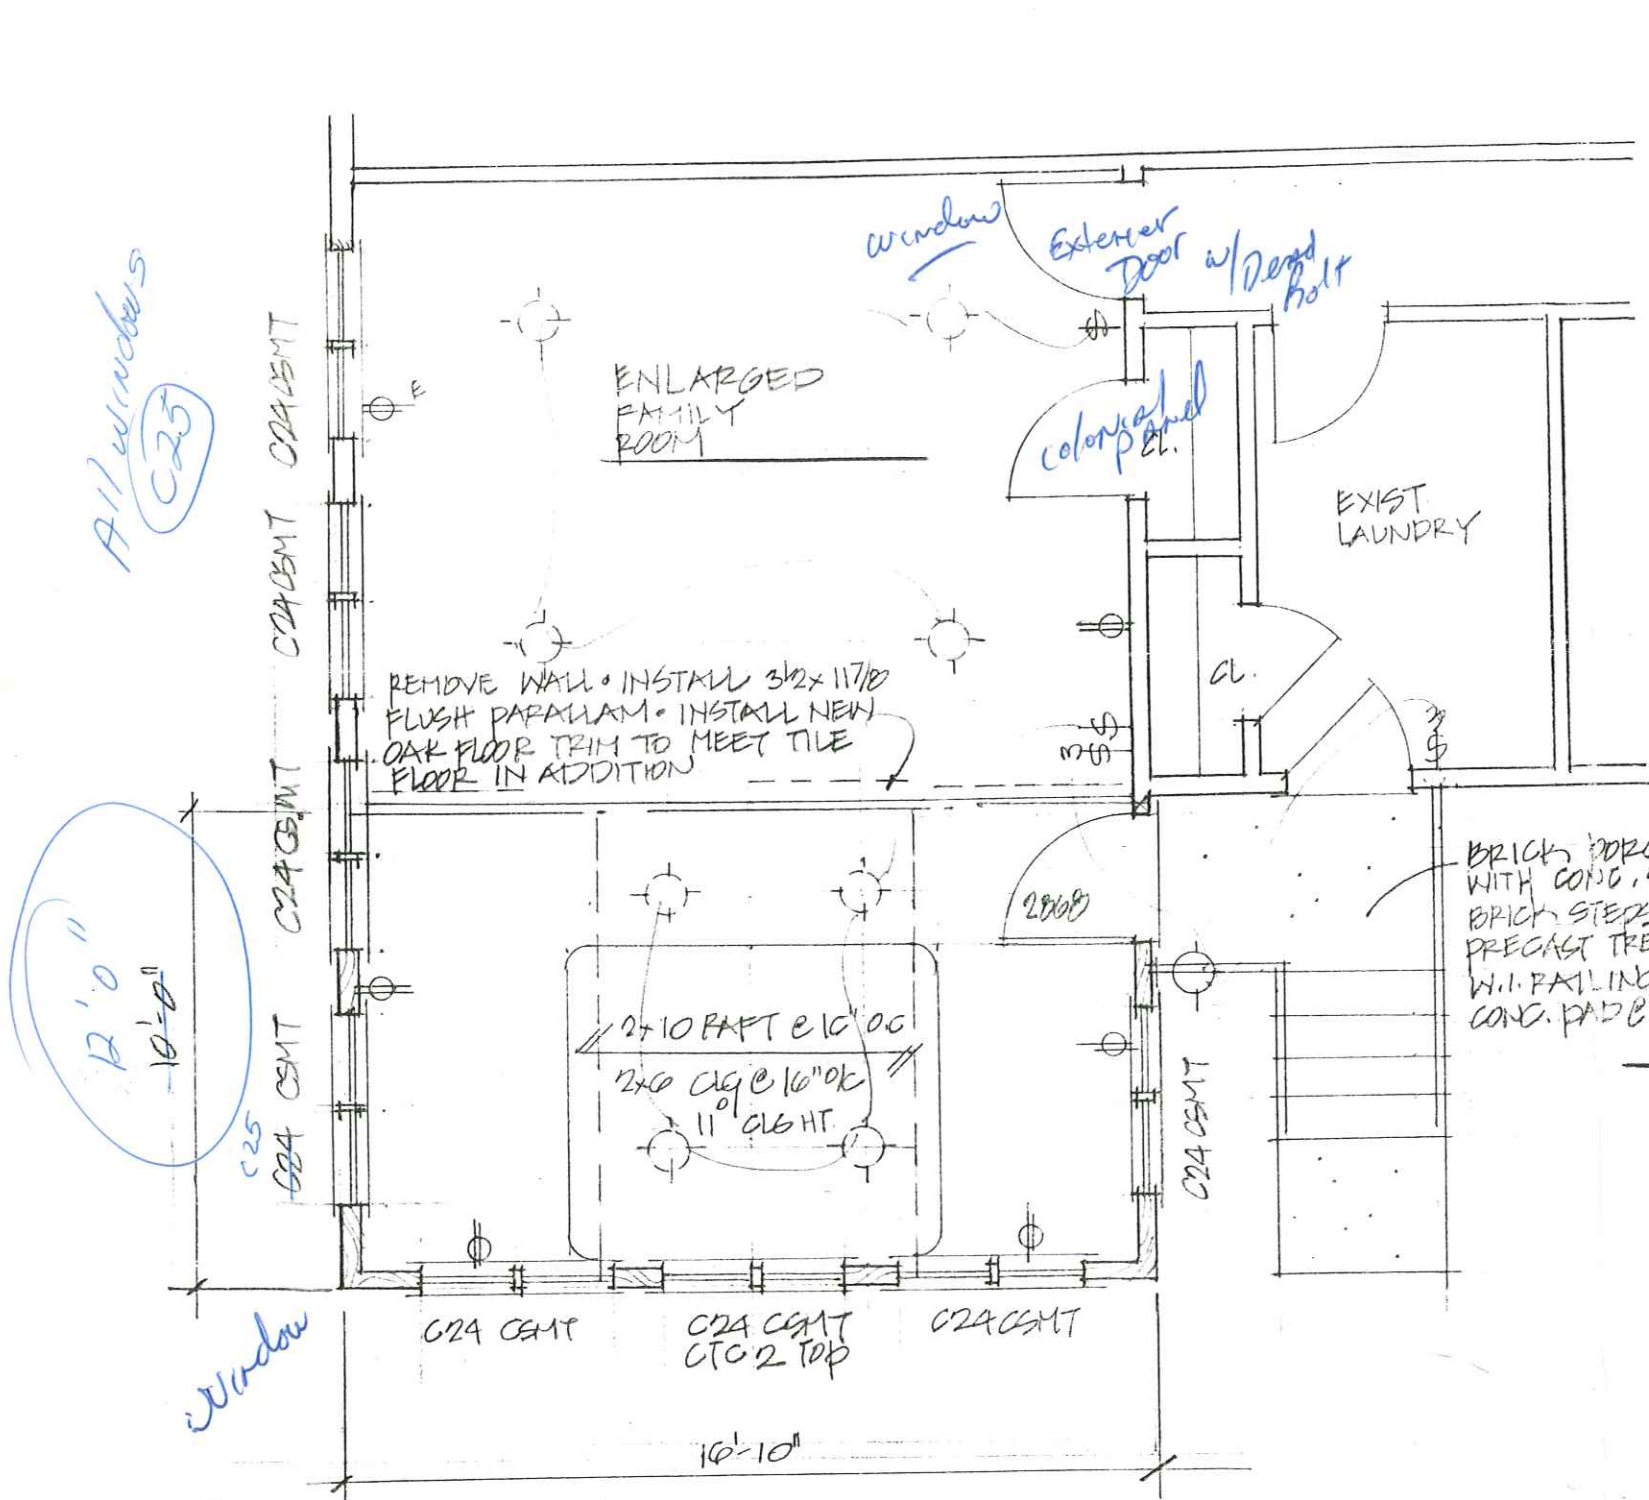

PARTIAL FIRST FLOOR PLAN
SCALE: 1/4" = 1'-0"

KEVIN DOLAN ASSOCIATES INC.
838 ROUTE 34
MATAWAN, NJ 07747
566-5905

Buildings
11/10/99
K. Dolan

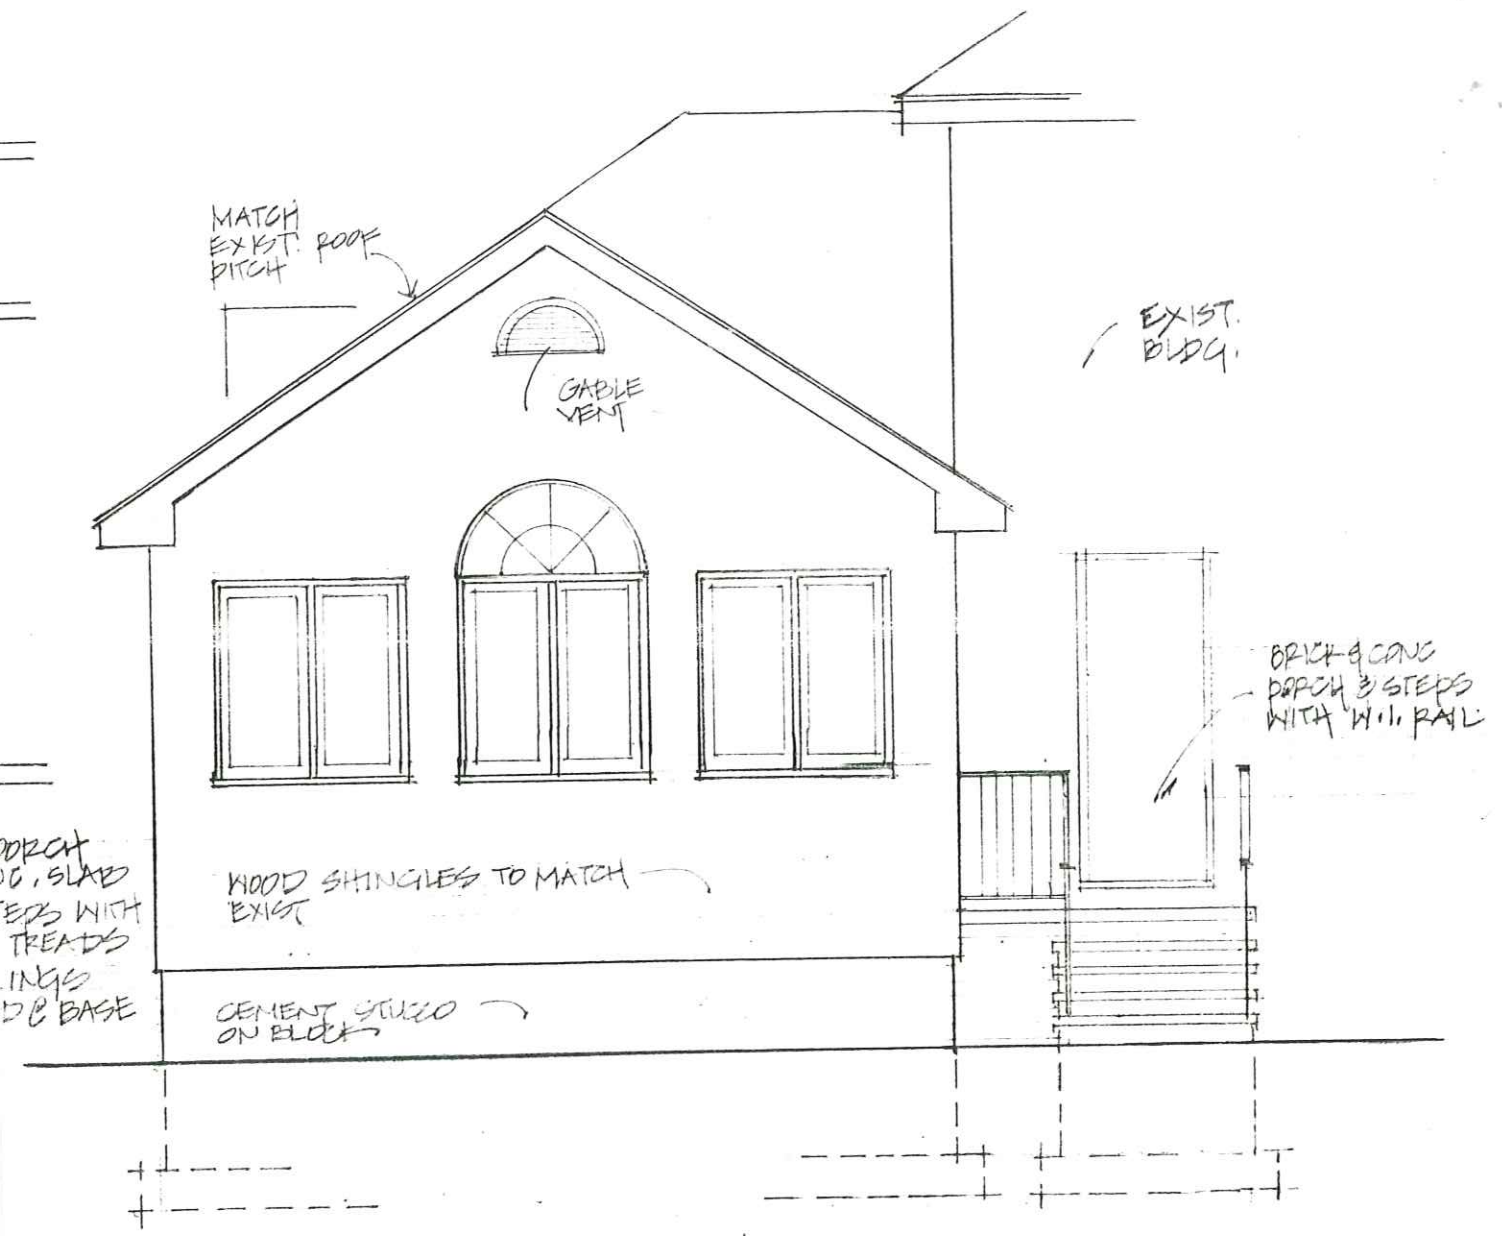

REAR ELEVATION
SCALE: 1/4" = 1'-0"

KEY: 10' 23. 99	JAMES E. NEALAND • ARCHITECT 32 BROAD STREET MATAWAN, NJ 732. 290. 1510 07747	
E N	PROPOSED ADDITION HOHMANN RESIDENCE 62 MITCHELL PLACE LITTLE SILVER, NEW JERSEY	
	PRELIMINARY PLAN	NJ. UG. NO. A1-070522 DWG. NO. OF 1 A.1