


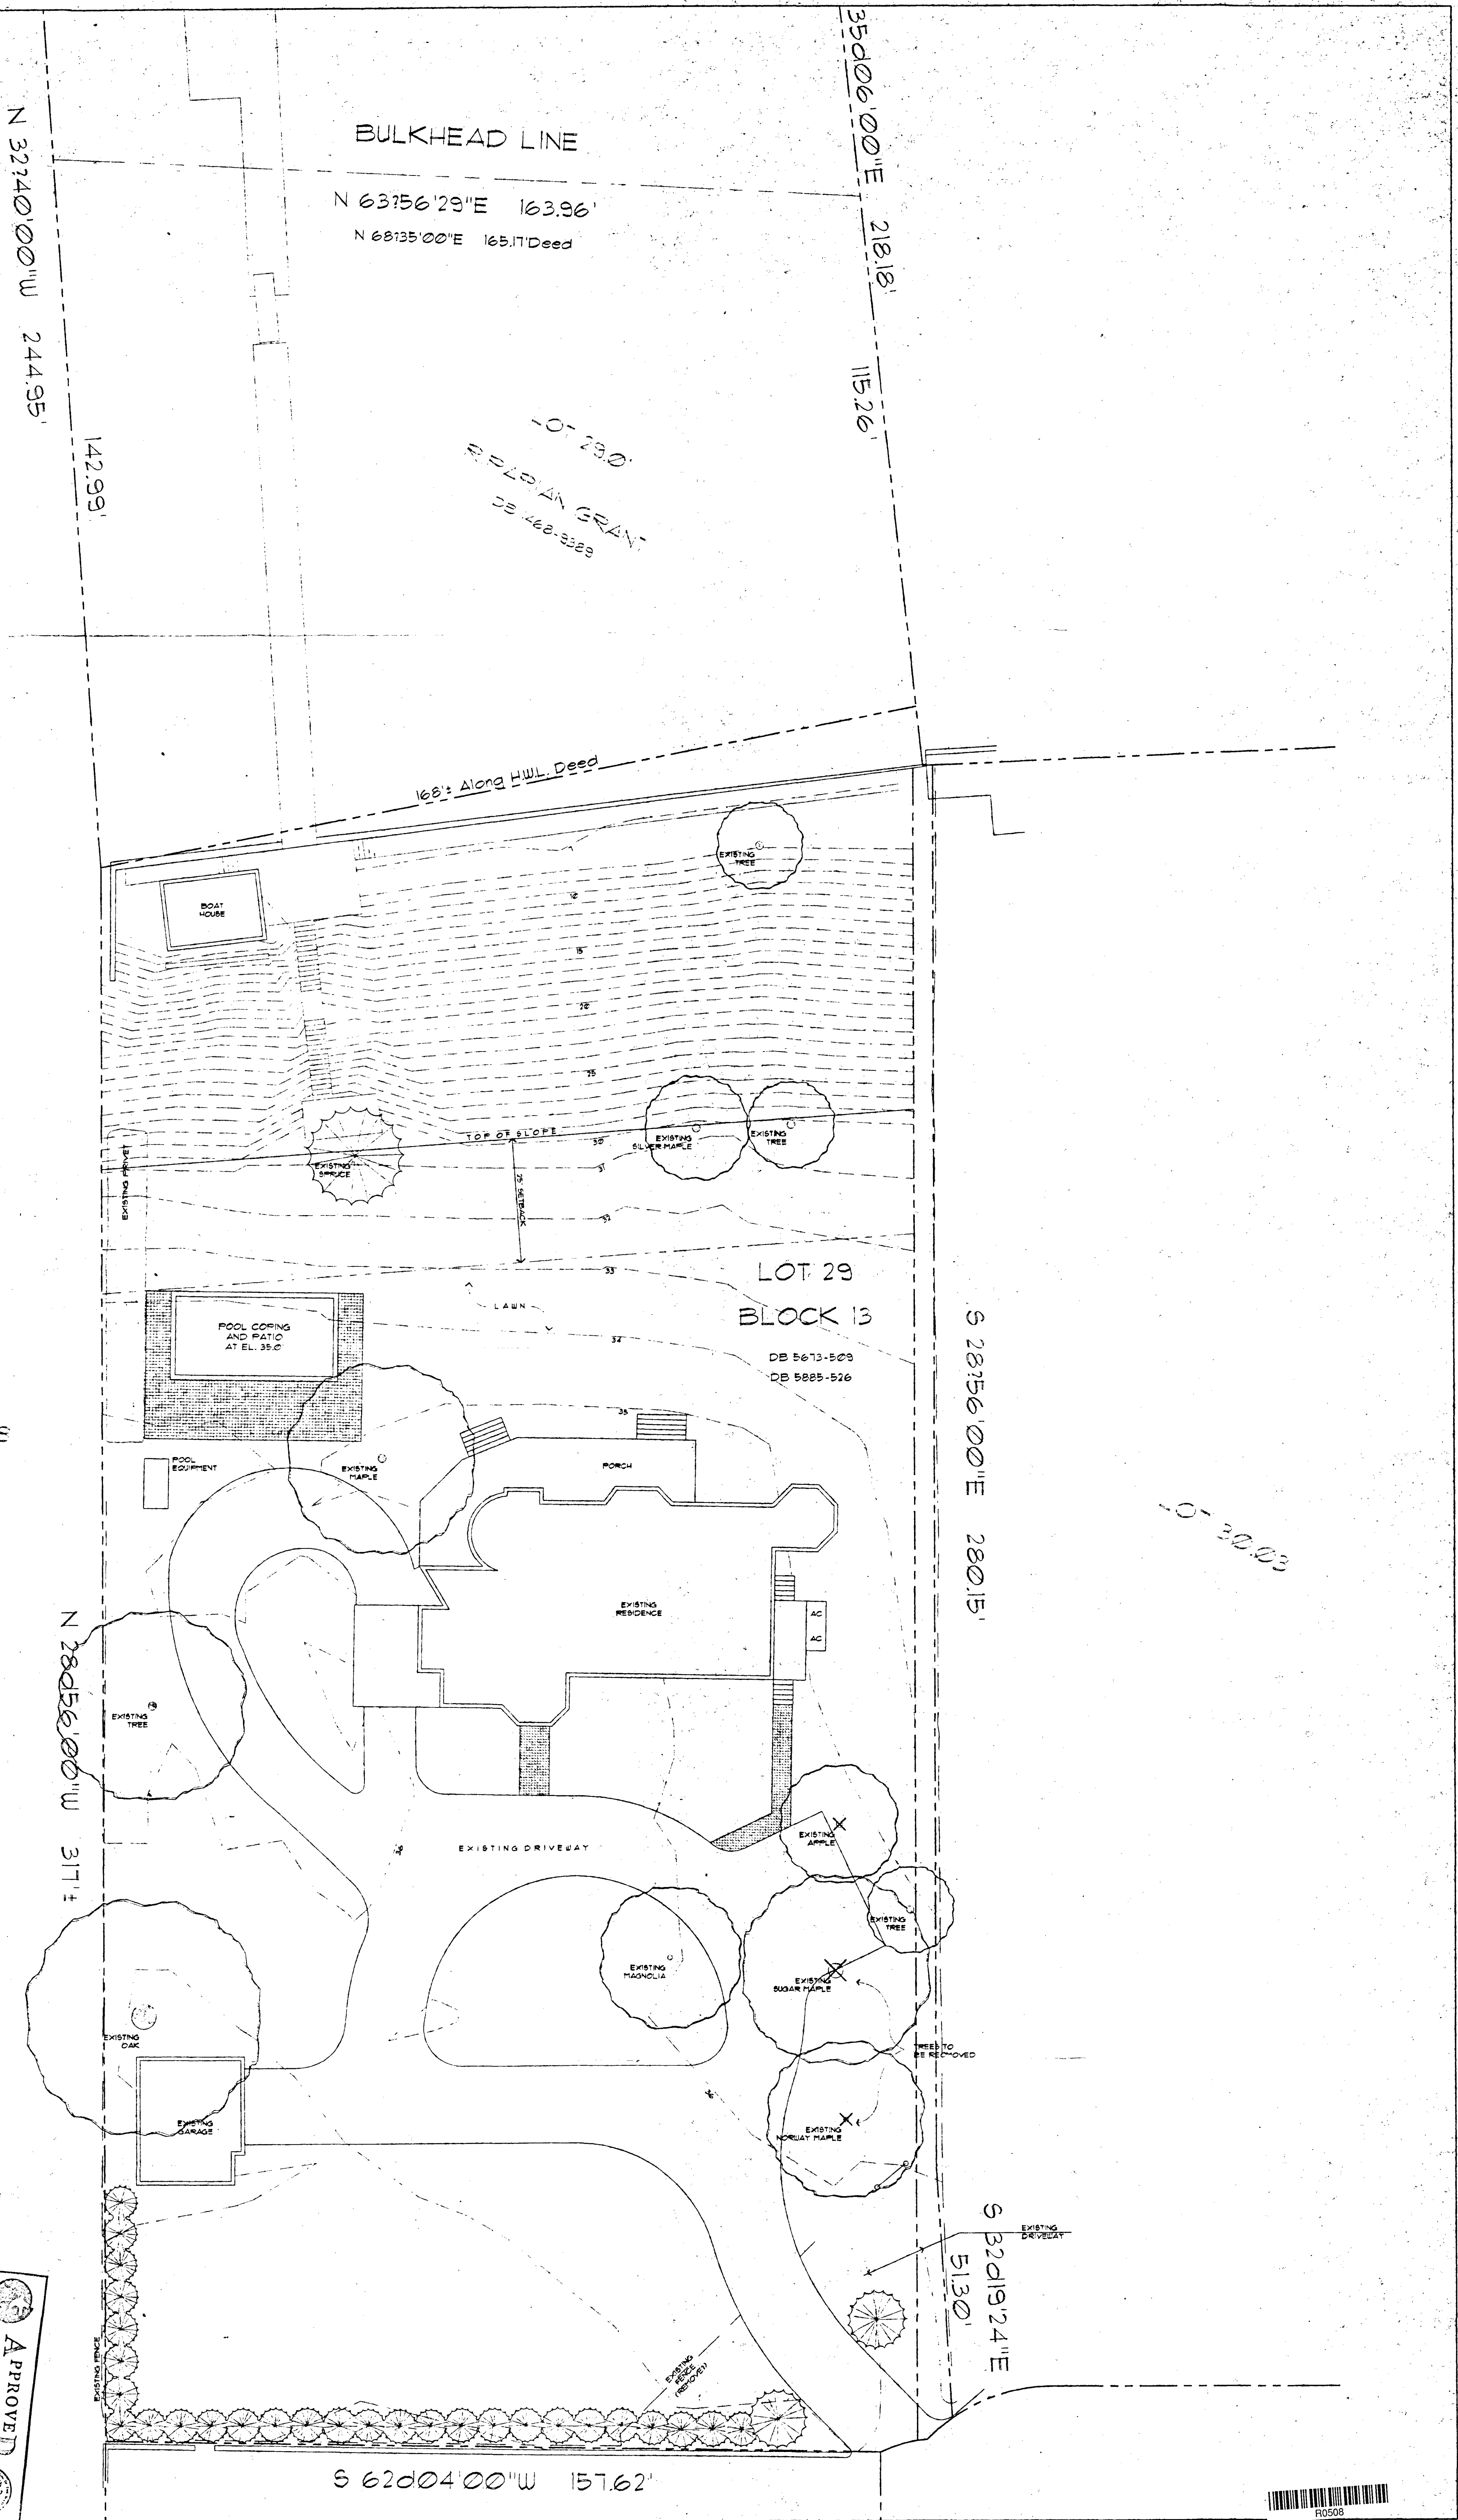

APPROVED

340-01,0003.24

State of New Jersey

Department of Environmental Protection

DATE OF APPROVAL: 2/21/01

NOTE: THIS DRAWING IS PREPARED BY CHARLES H. KROG, P.E., 1515 JEFFERSON ST., RED BANK, NJ 08053. DATED 28 NOVEMBER 2000.

PARENT RESIDENCE ALSTON COURT RED BANK, NEW JERSEY

REVISIONS	DATE
CONTOURS ADDED 1/13/01	

21 JUNE 2001

SITE PLAN

SCALE 1/8" = 1'-0"

DRAWN BY: KROG

CHECKED BY: KROG

DATE: 06-01-01

SHEET: 1 OF 1

STEVEN R. KROG

LANDSCAPE ARCHITECT

66 KENNEDY ROAD

BONAVILLE, NEW YORK

1090

TELEPHONE: 516-466-1111

FAX: 516-466-1111

1515 JEFFERSON ST.

RED BANK, NJ 08053

STEVEN R. KROG

LANDSCAPE ARCHITECT

66 KENNEDY ROAD

BONAVILLE, NEW YORK

1090

TELEPHONE: 516-466-1111

FAX: 516-466-1111

1515 JEFFERSON ST.

RED BANK, NJ 08053

L-1