

STEVEN J. KLOG
ARCHITECT
1000 WEST 10TH STREET
NEW JERSEY 07102
TEL: 201-991-1111
WWW.SJKARCHITECT.COM

PROJECT NO. 2010-001
DATE: 01/15/10
SHEET NO. 1-1


PARENT RESIDENCE

20 ALSTON COURT
RED BANK, NEW JERSEY


NO.	DATE	DESCRIPTION
1	01/15/10	CONCEPT ARCH. DRAWING
2	02/10/10	REVISED ARCH. DRAWING
3	03/10/10	REVISED ARCH. DRAWING
4	04/10/10	REVISED ARCH. DRAWING
5	05/10/10	REVISED ARCH. DRAWING
6	06/10/10	REVISED ARCH. DRAWING
7	07/10/10	REVISED ARCH. DRAWING
8	08/10/10	REVISED ARCH. DRAWING
9	09/10/10	REVISED ARCH. DRAWING
10	10/10/10	REVISED ARCH. DRAWING
11	11/10/10	REVISED ARCH. DRAWING
12	12/10/10	REVISED ARCH. DRAWING

15 AUGUST 2010
CABANA
ELEVATIONS
SCALE: AS NOTED
SHEET NO. 1-1
DATE: 01/15/10
BY: SJK


1-1

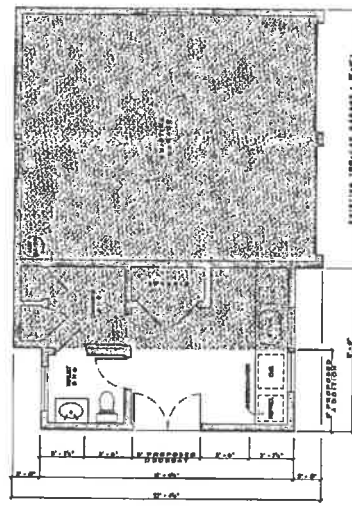


1 CABANA - PLAN
1/16"

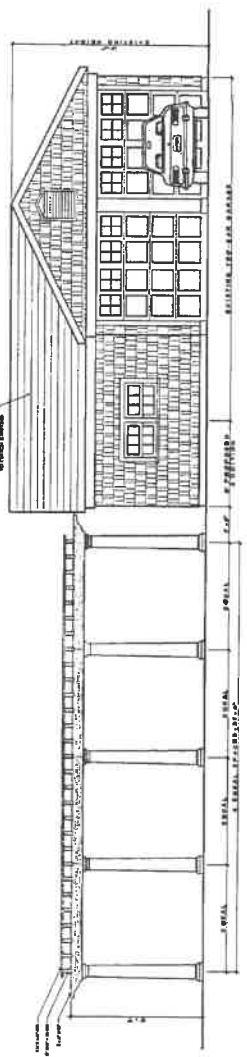


2 EAST ELEVATION
1/16"

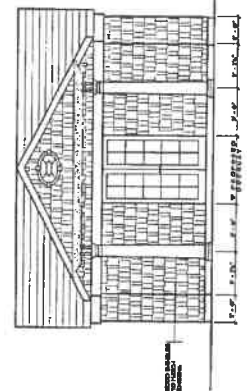

3 SOUTH ELEVATION
1/16"

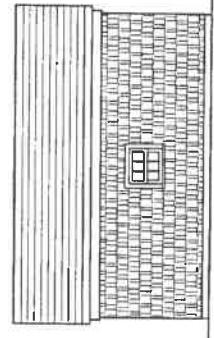

4 NORTH ELEVATION
1/16"

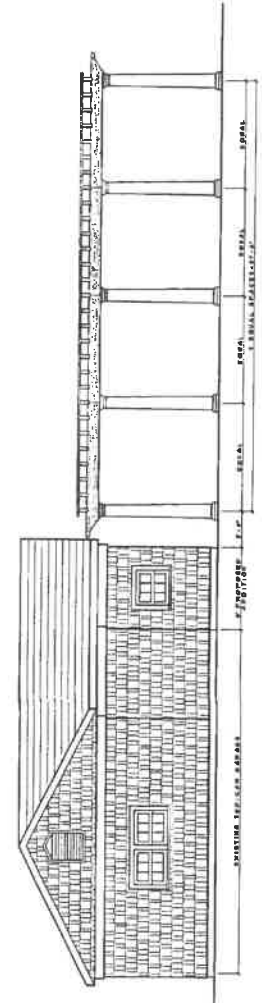

5 WEST ELEVATION
1/16"