



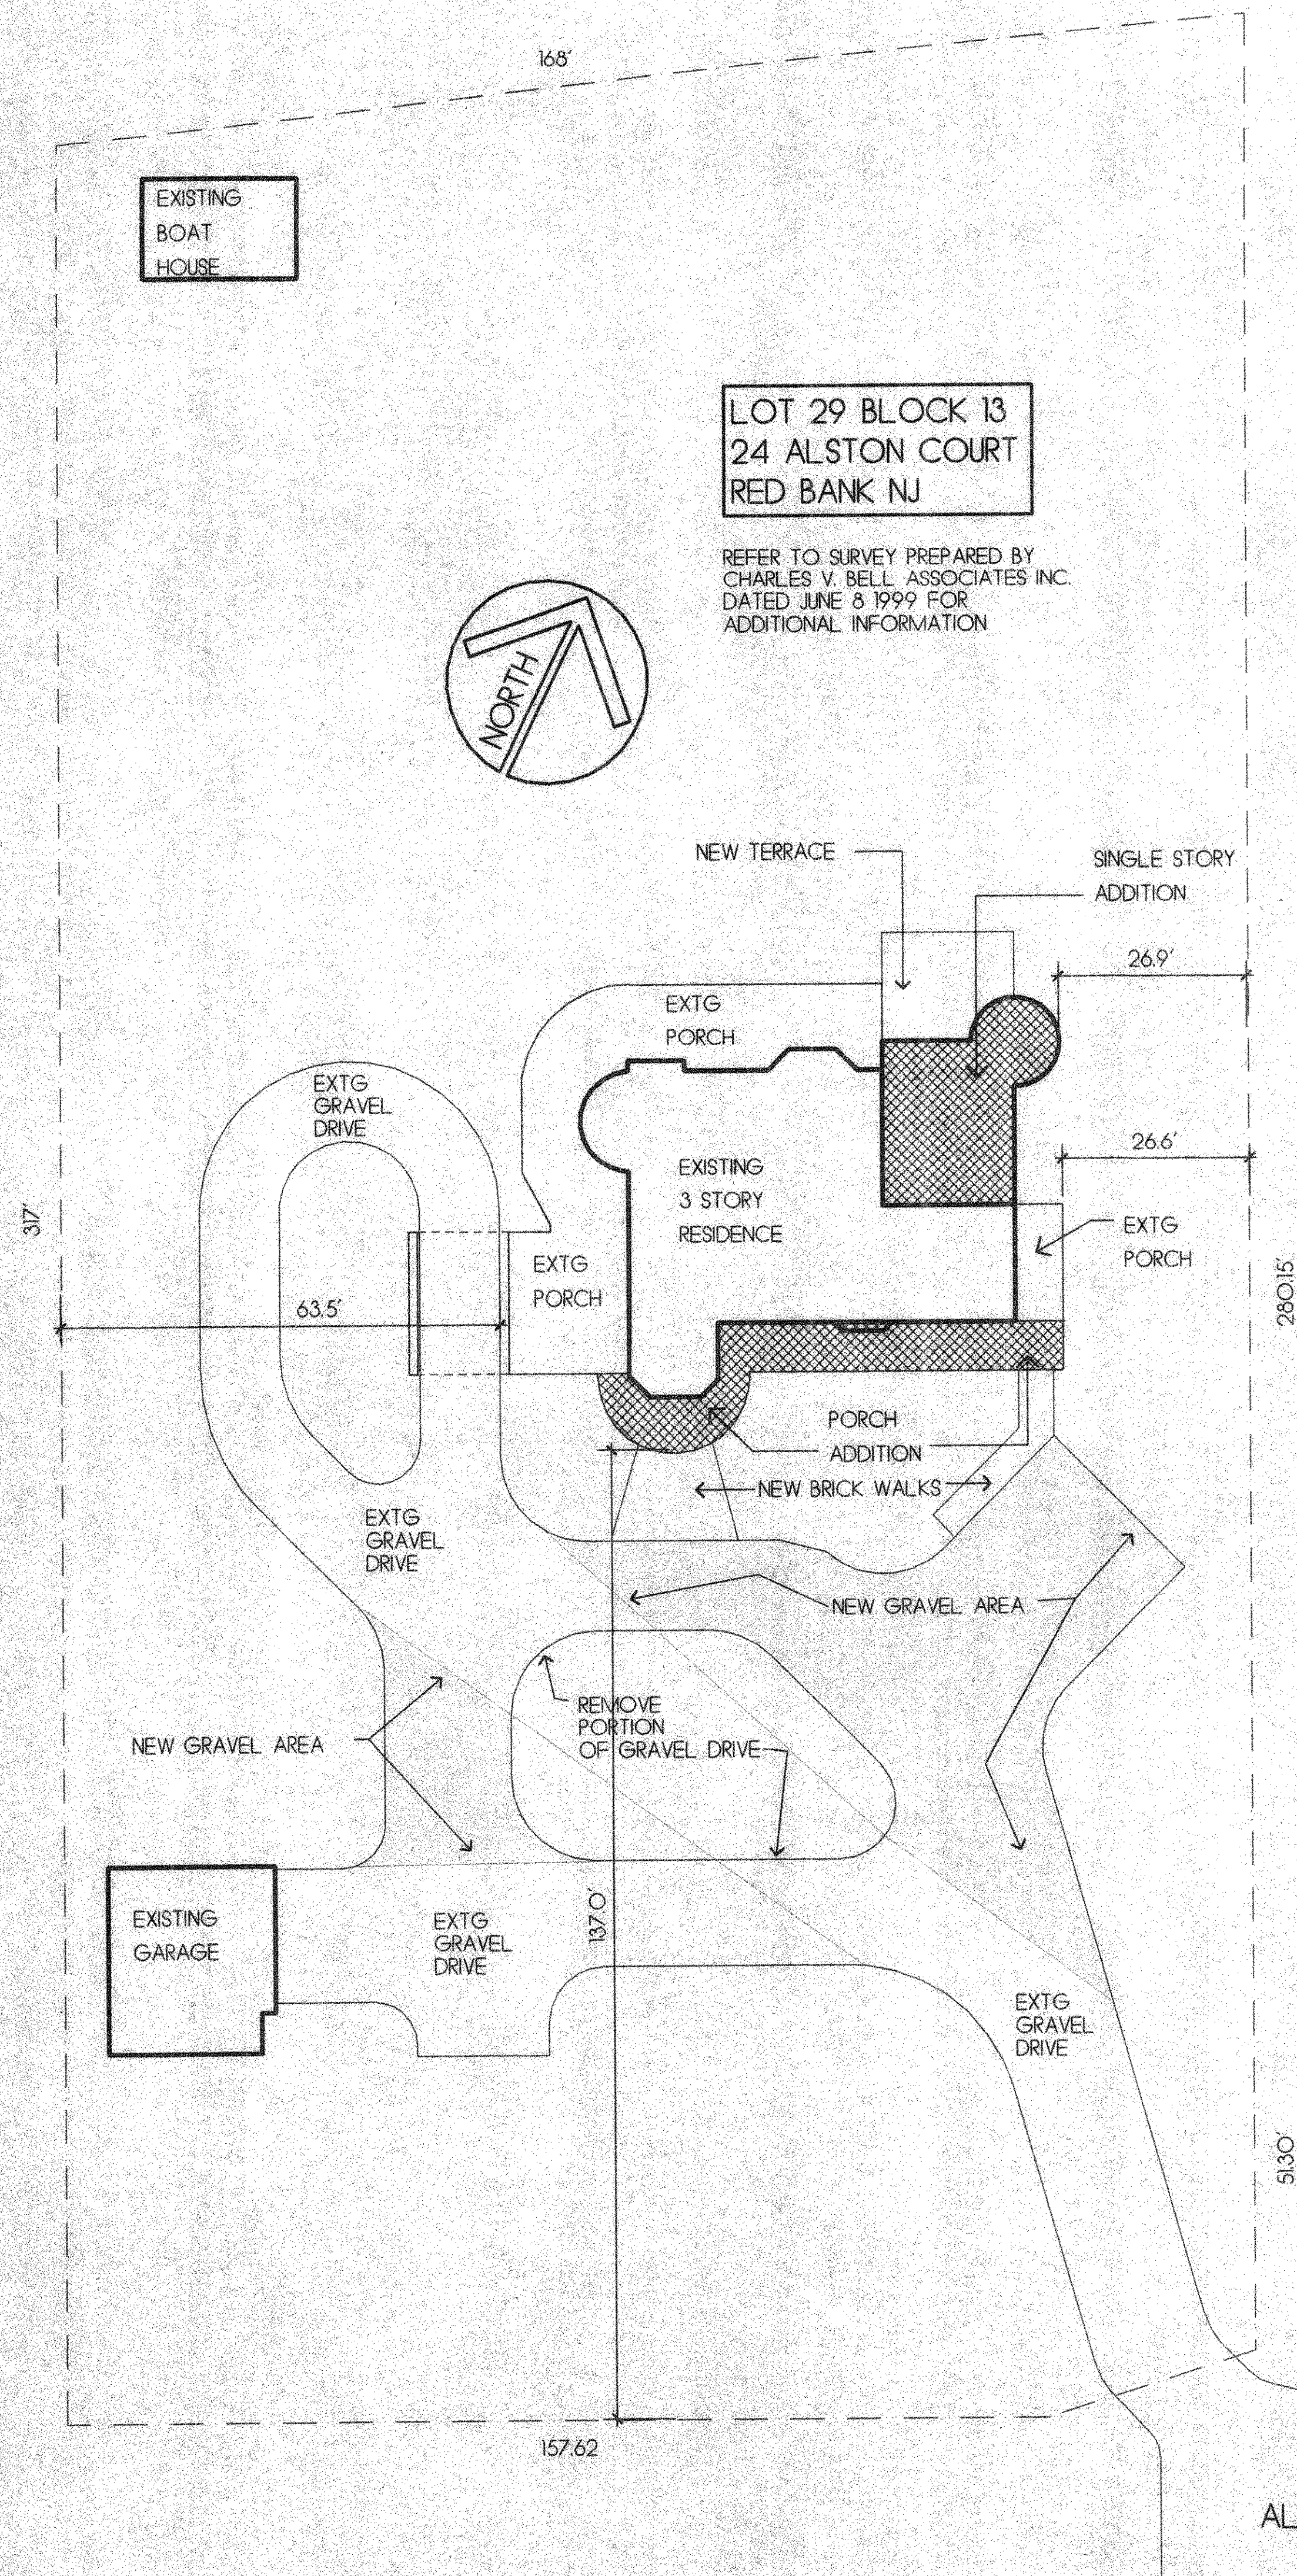

SINGLE FAMILY RESIDENCE
USE GROUP = R-4
CONSTRUCTION TYPE = 5-B

SITE PLAN
SCALE 1" = 20.0'

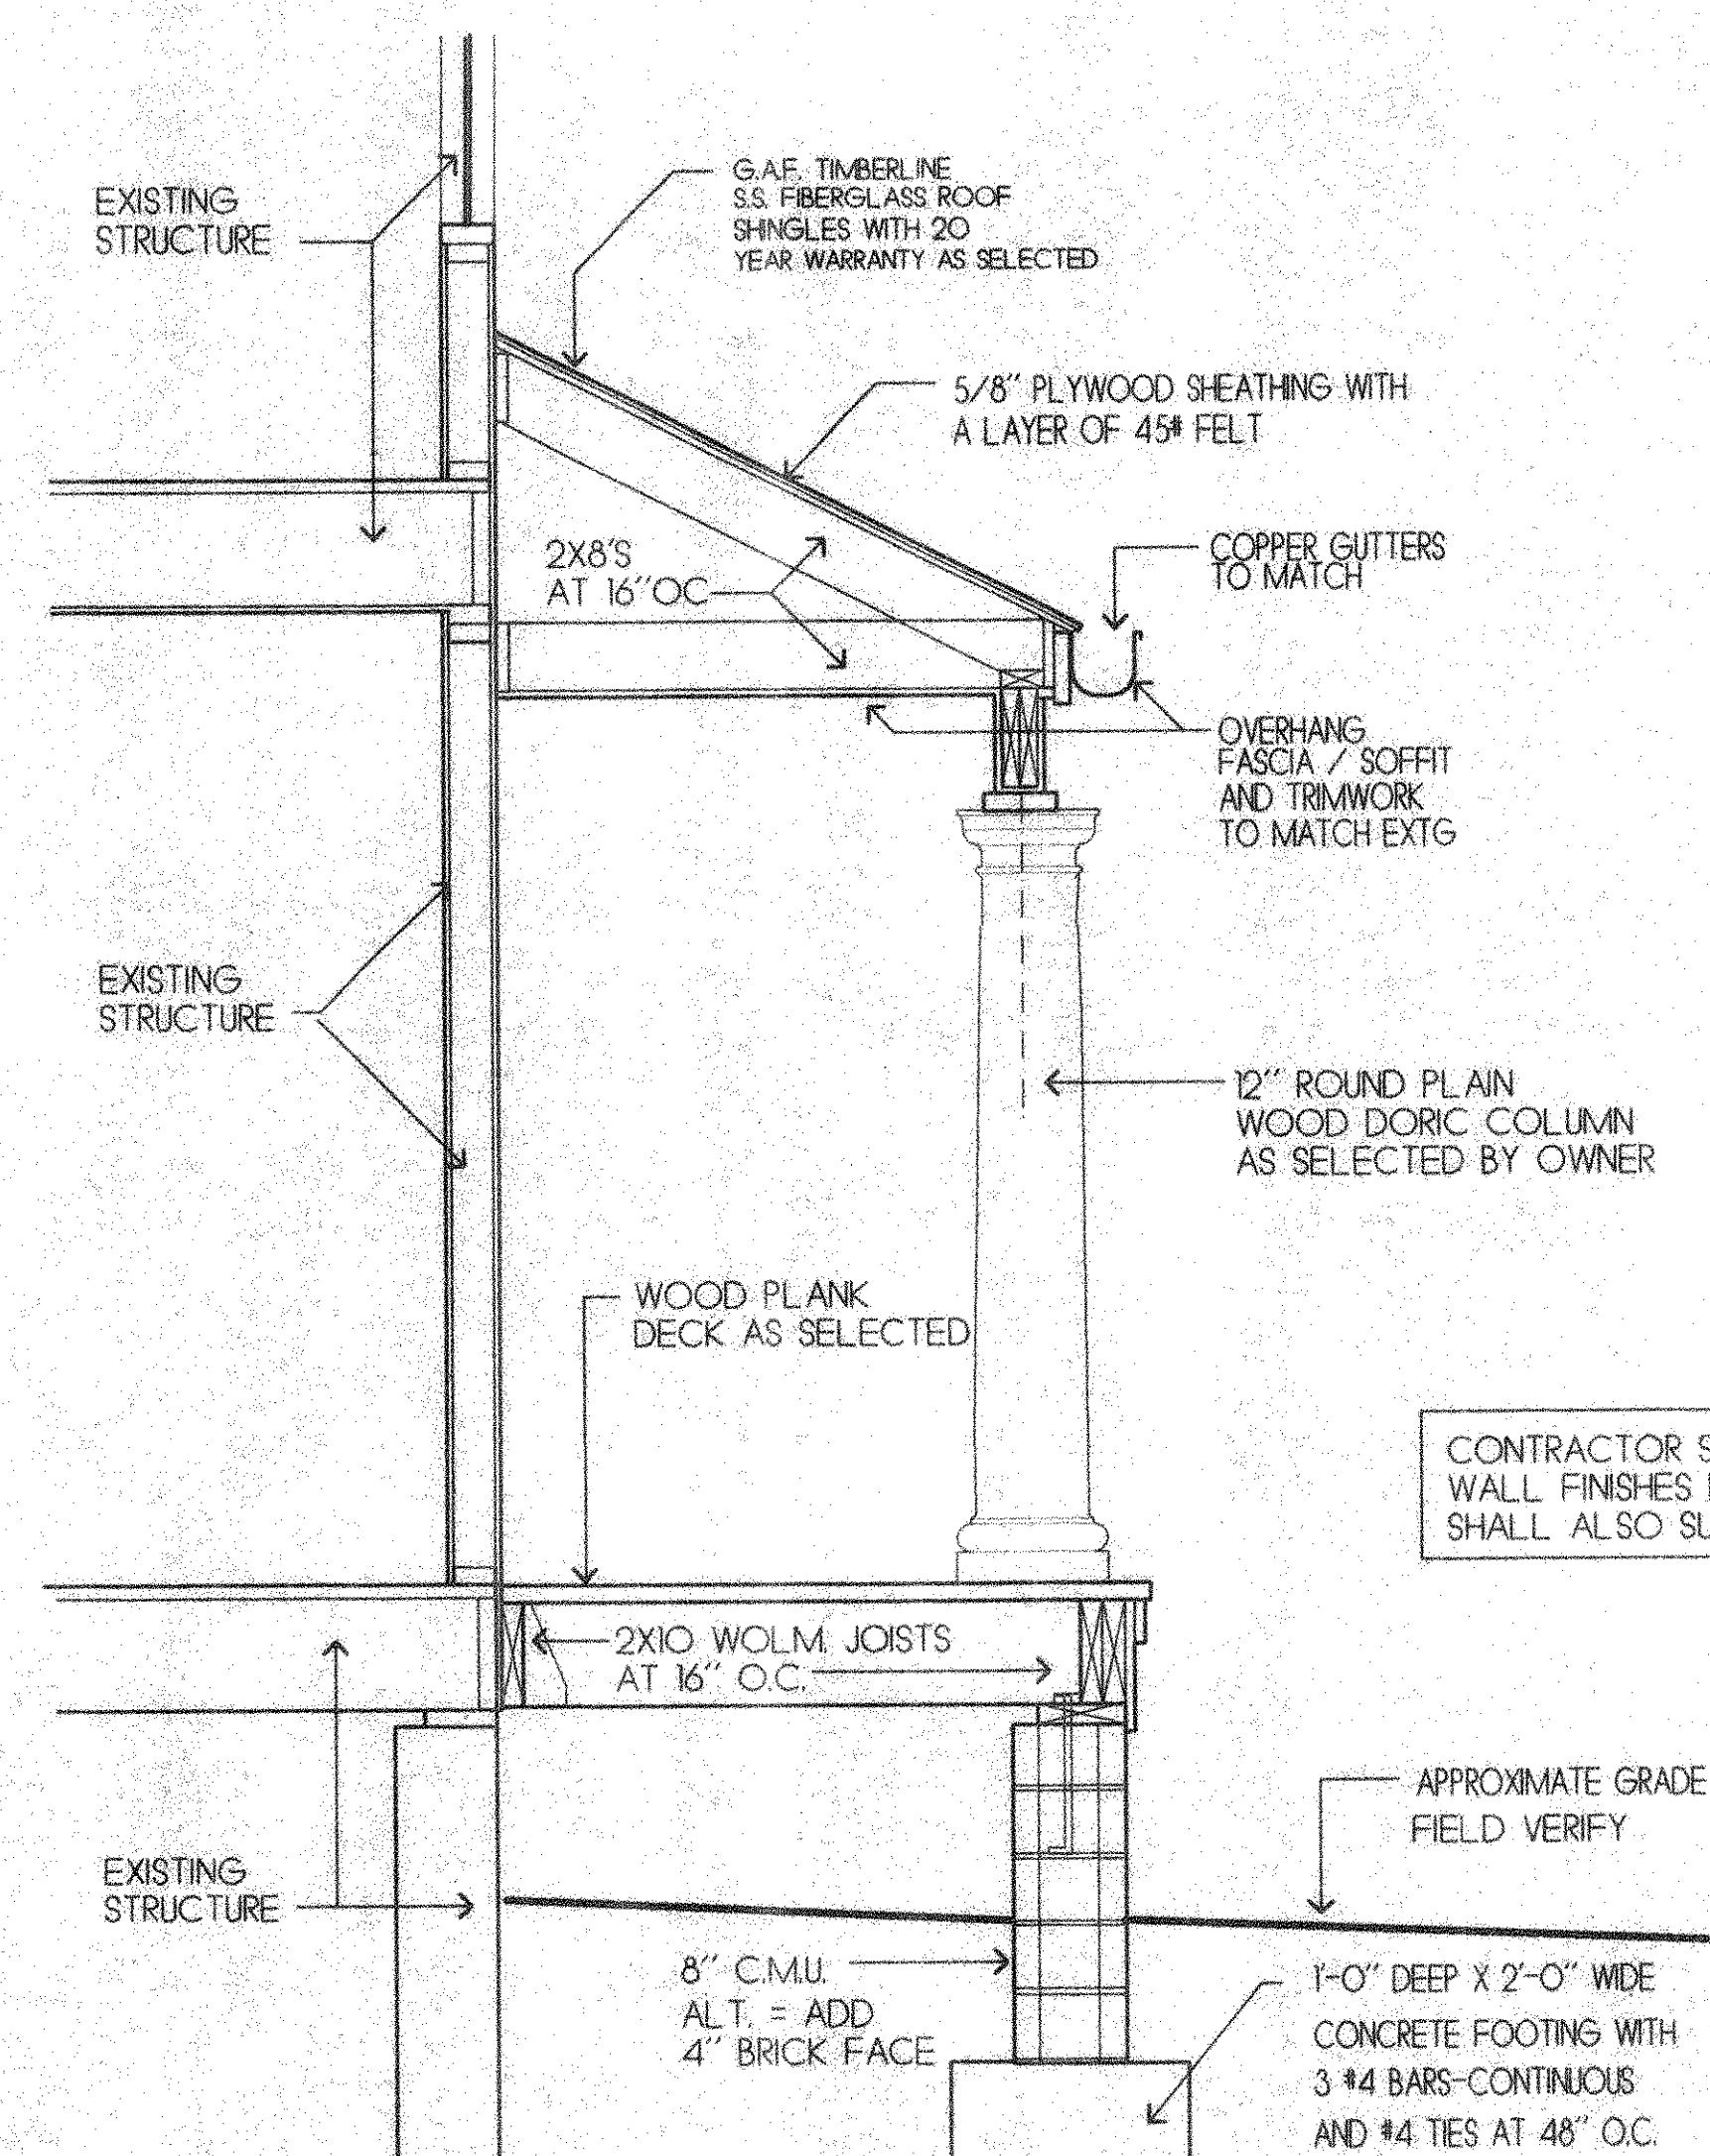

PORCH DETAIL
SCALE 3/4" = 1'-0"


TOWNSHIP OF RED BANK
DEPARTMENT OF CODE ENFORCEMENT
SUBMITTAL REVIEW APPROVAL

FILED: *GW* DATE: 1-31-01
DATE: 2/7/01
DATE: 2-5-01

ALTERNATE ::
ADD 4" FACE BRICK
FINISH AS SELECTED
BY OWNER

These plans have been reviewed for apparent compliance with the New Jersey
Uniform Construction Code and in accordance with NJAC 5:23-2.15. The
permitting authority may utilize this review in support of its application for a
permit with the express understanding that this review in no way
constitutes a guarantee or warranty of the accuracy or completeness of the
plans, specifications, or other information submitted by the applicant or for
any other reason. The applicant shall be responsible for the accuracy and
completeness of these plans.

Sub 2, 2001
Stanley Seckels (Crim)

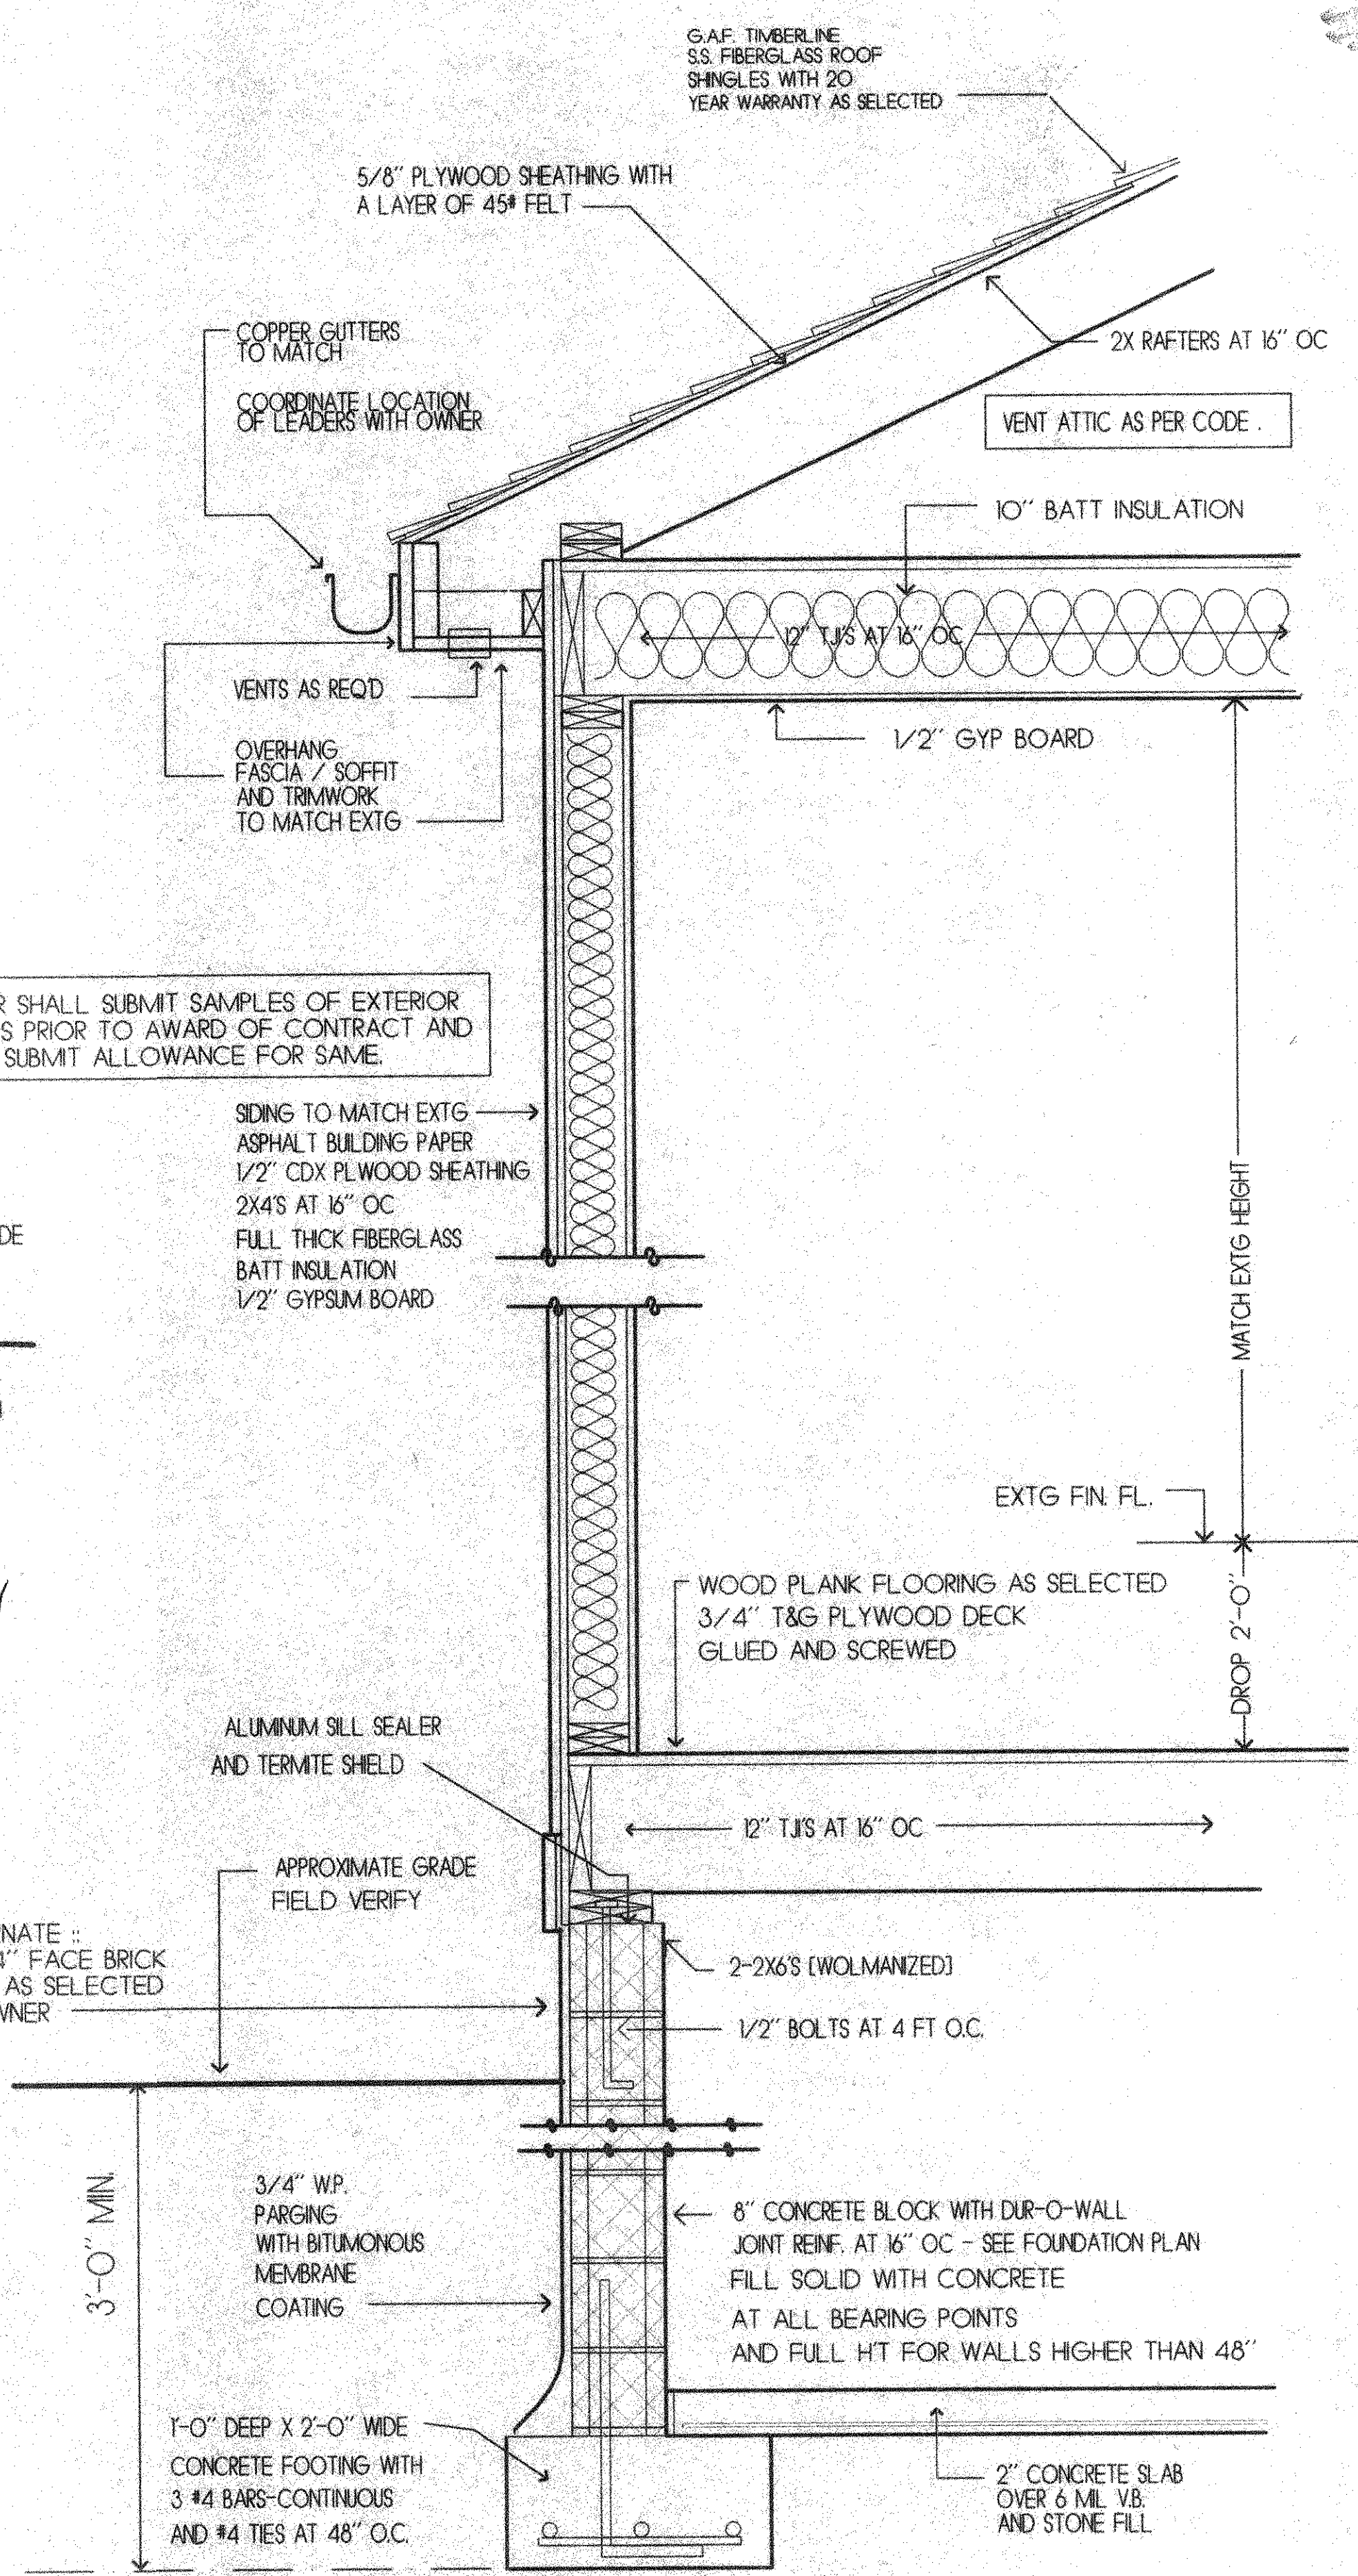

TYPICAL SECTION
THRU ADDITION

SCALE 1" = 1'-0"

**GORSKI WALDRON
JEFFERSON
ARCHITECTS**

123 FAIRFIELD ROAD
FAIRFIELD, N.J. 07004
TEL 973 882 8282
FAX 973 882 8284

ROBERT J. GORSKI
NJ REG. AI 05252
ROBERT E. WALDRON
NJ REG. AI 06940
RALPH E. JEFFERSON
NJ REG. AI 03927

PARENT RESIDENCE

RED BANK NEW JERSEY

SITE PLAN

TYPICAL SECTIONS

01

1/20/01
12/12/00