

STEVEN R. KROG
 ARCHITECT
 65 FORDHAM ROAD
 BROOKLYN, NEW YORK
 11235
 TEL: (718) 778-1111
 FAX: (718) 778-1112

STEVEN R. KROG
 CERTIFIED PROFESSIONAL ARCHITECT
 N.Y. LICENSE # 00000000

PARENT RESIDENCE
 20 ALSTON COURT
 RED BANK, NEW JERSEY

REVISIONS	DATE
CONTOURS ADDED	1/15/01
ISSUE FOR ZONING REVIEW	8/15/01


15 AUGUST 2001

GARAGE
 ELEVATIONS


SCALE: AS NOTED

DRAWN BY:	PROJECT:	SHEET:
PKL	000-00	3 OF 3


L-2

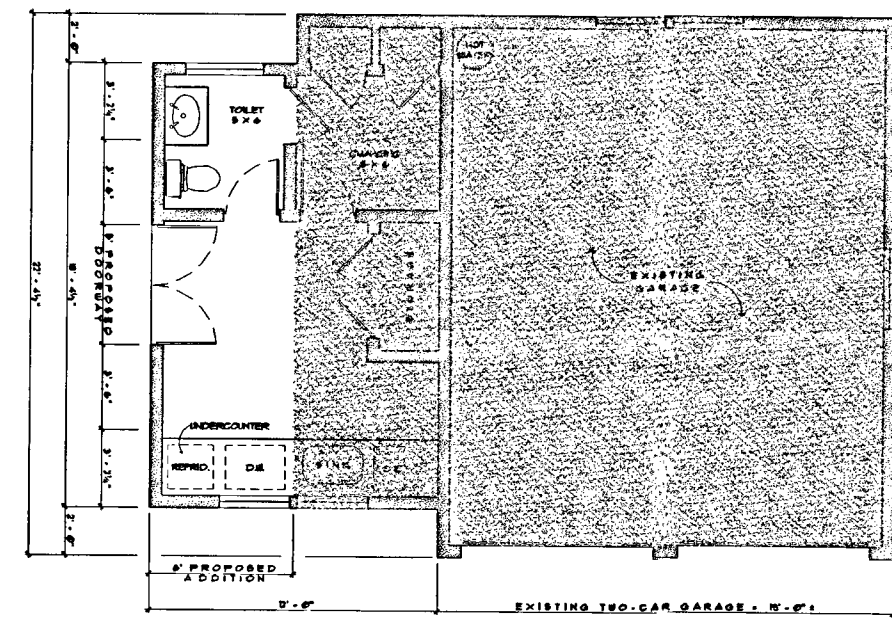


1 CABANA - PLAN
 1/8" = 1'-0"

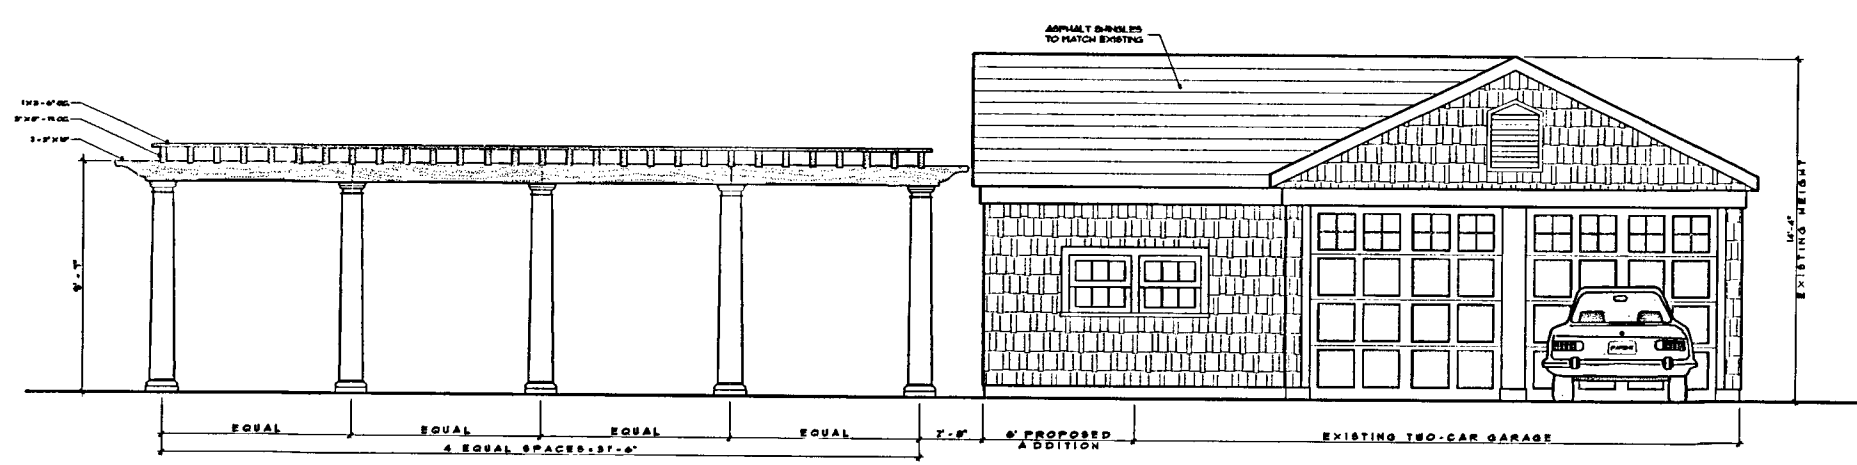


2 EAST ELEVATION
 1/8" = 1'-0"

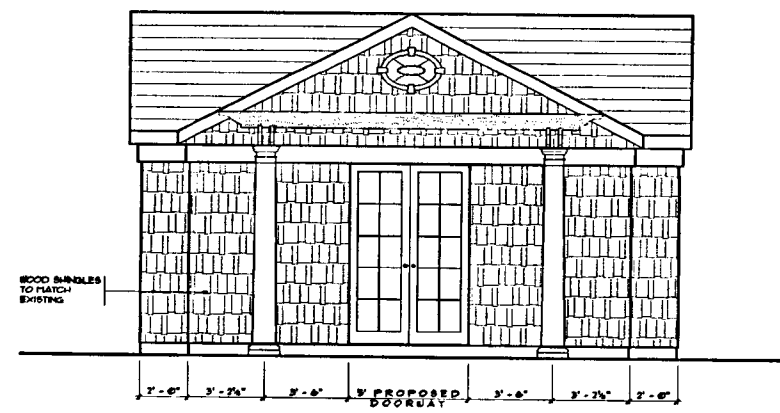

3 SOUTH ELEVATION
 1/8" = 1'-0"

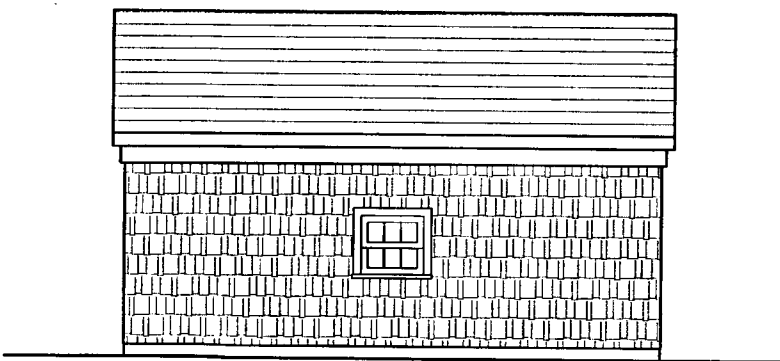

4 NORTH ELEVATION
 1/8" = 1'-0"

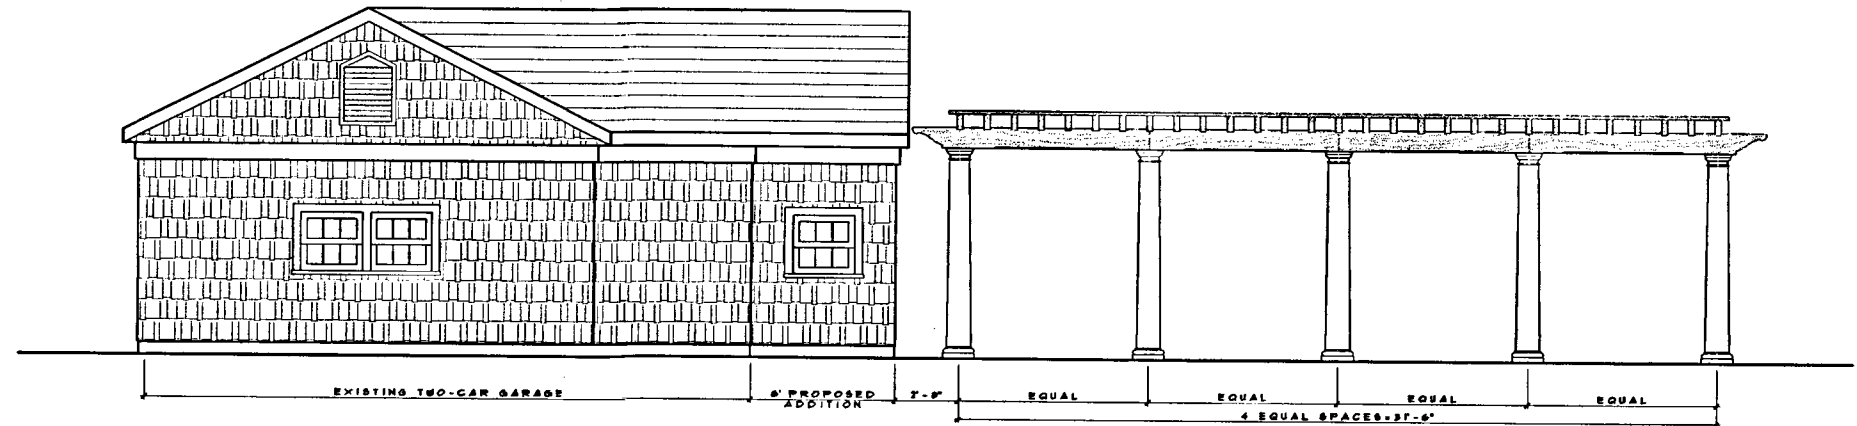

5 WEST ELEVATION
 1/8" = 1'-0"