


N.J. LIC. # 13972

[illegible]

LOT NO. 5
BLOCK NO. 1091
TAX MAP PAGE # 58

SHEET NUMBER:	SCALE: AS SHOWN
DATE: 08-06-2015	DRAWN BY: E.B.
CHECKED BY:	CHECKED BY: RON

Y1

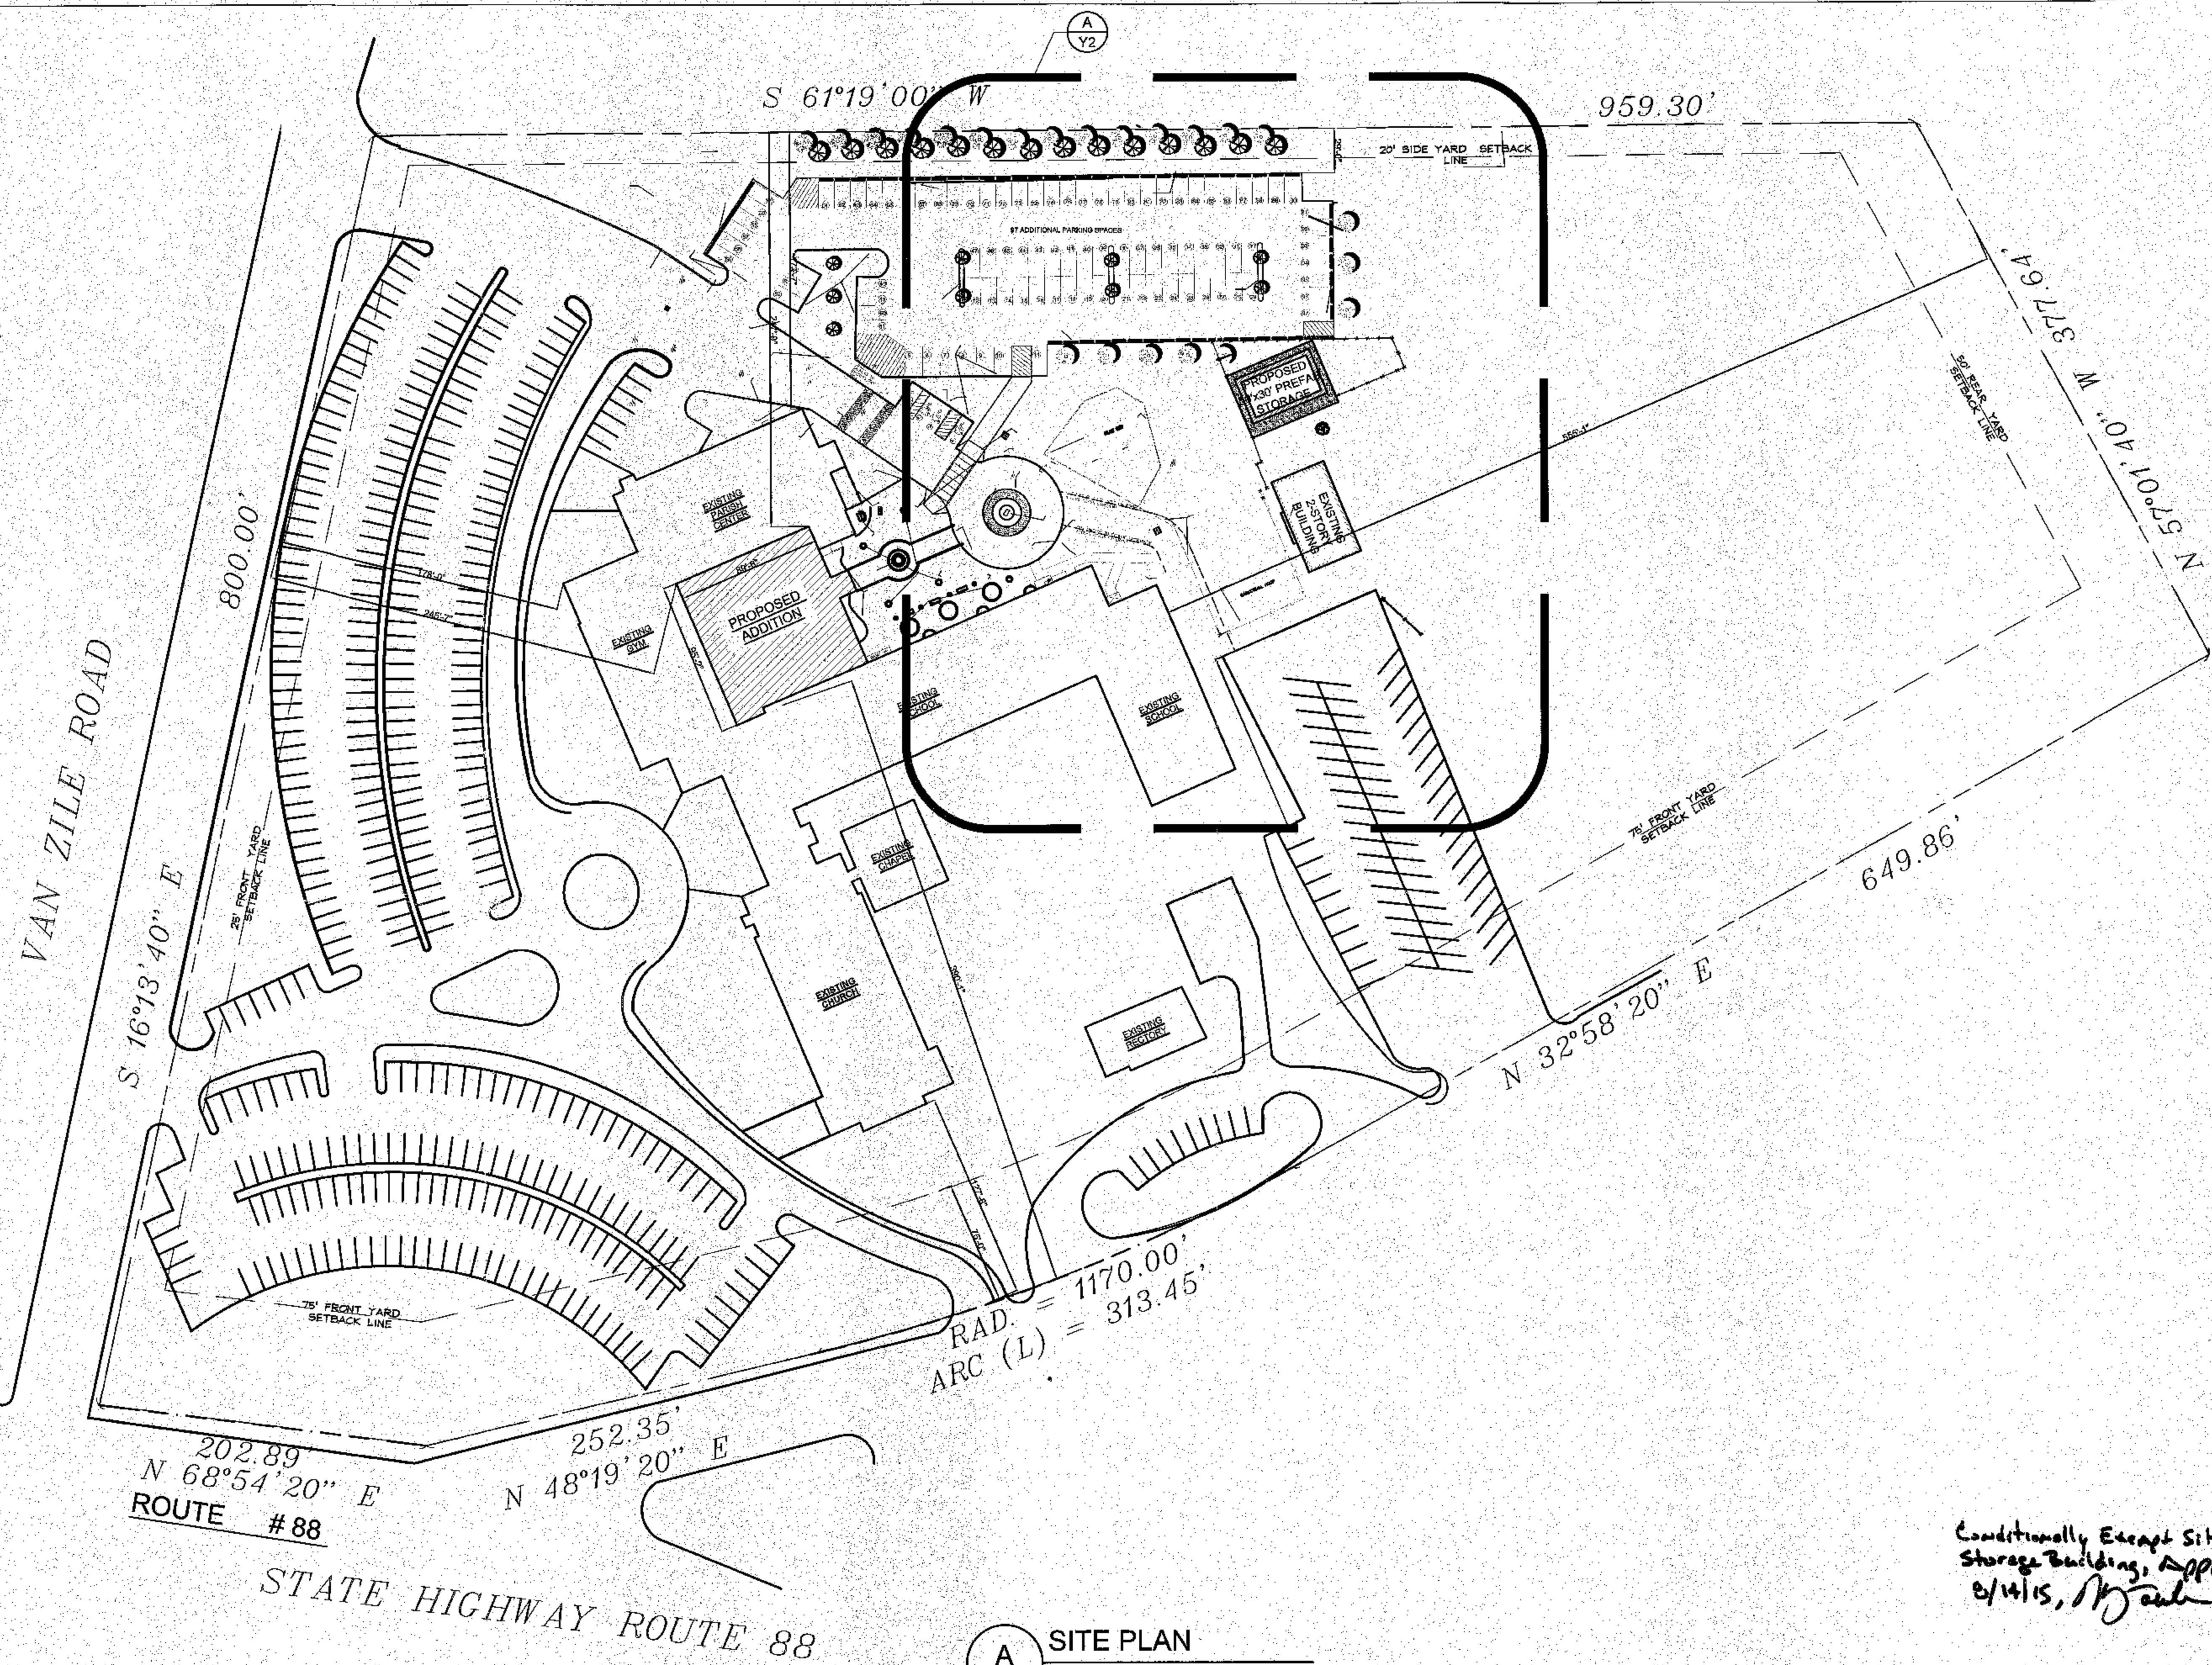

Conditionally Except Site Plan
Storage Building, Approved
8/14/15, *[Signature]*

A SITE PLAN
SCALE : 1" = 50'-0"