



RONALD J. KACMARSKY -AIA-
242 LAKE ROAD
BRICK, NJ, 08724.

N.J. LIC. # 13972

REVISIONS

[illegible]

DRAWING TITLE:

PROPOSED
STORAGE
FOR
SAINT
DOMINIC'S
SCHOOL
OLD SQUAN
ROAD
BRICK
NJ

LOT NO. 5
BLOCK NO. 1091
TAX MAP PAGE # 58

DRAWING NAME:

SITE PLAN

SHEET NUMBER

SCALE: AS SHOWN

DATE: 08-06-2015


DRAWN BY:
E.B.

CHECKED BY:

.. E.B.
..
.. CHECKED BY:
.. RON

CHALLENGE NUMBER

Y2

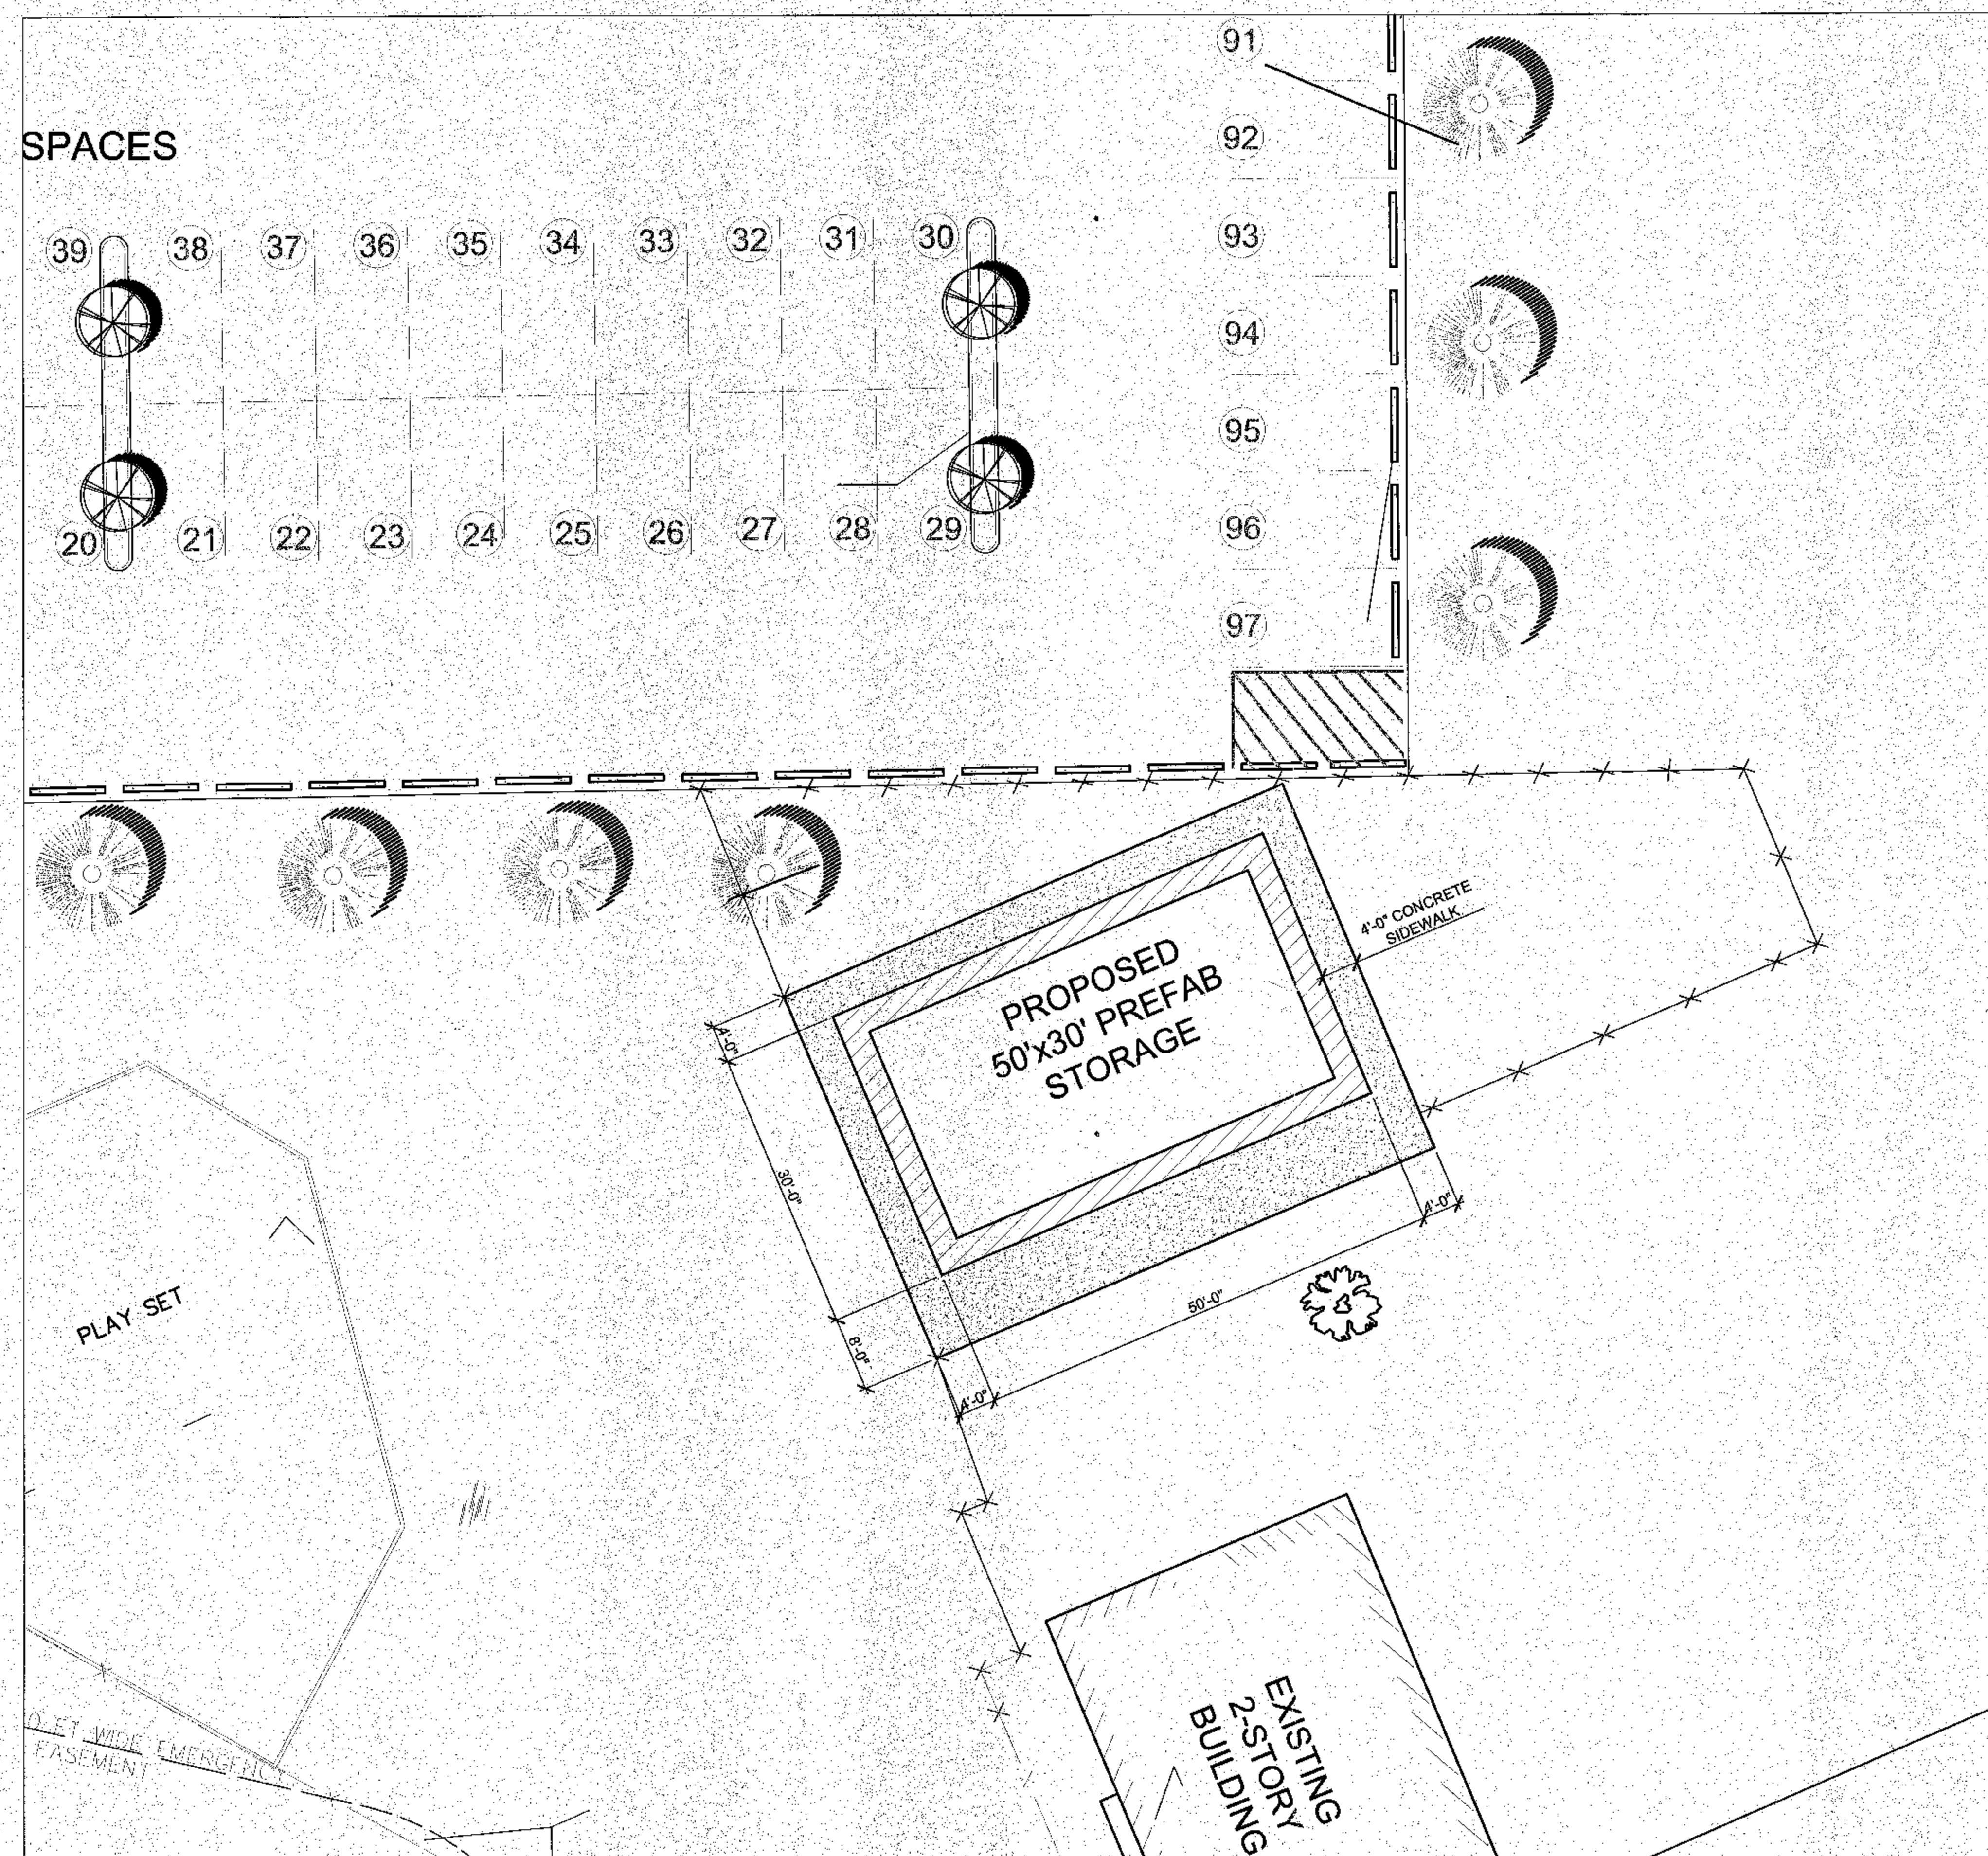

A

PARTIAL SITE PLAN

SCALE: 1" = 10'

Conditionally Exempt Site Plan
Storage Building, Approved
8/14/15, *MJ*