
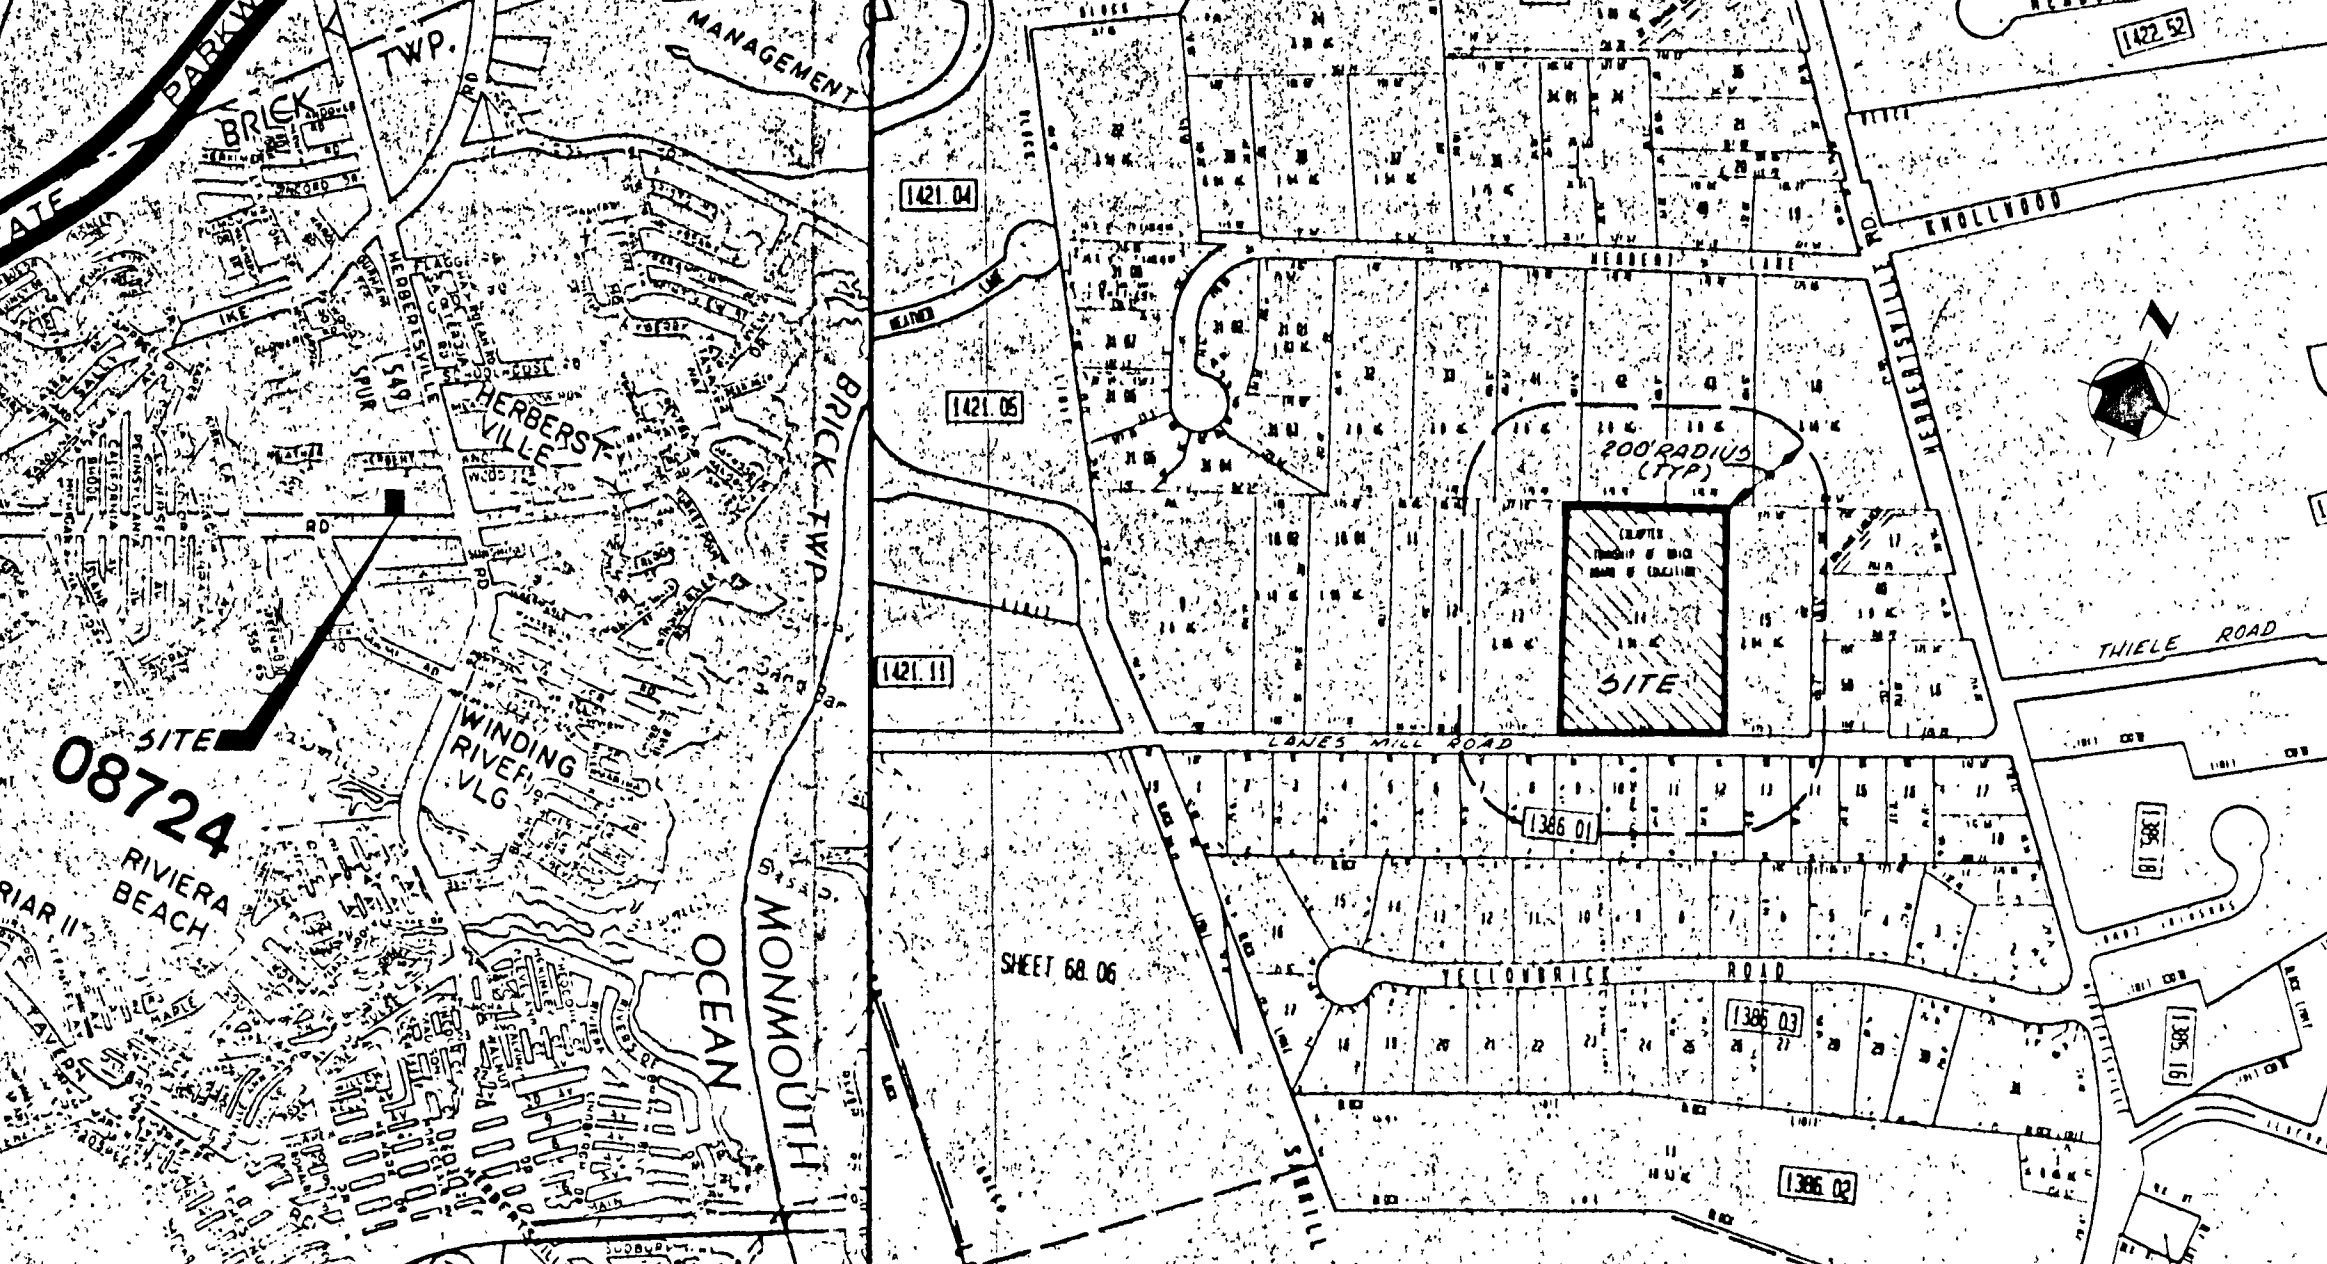
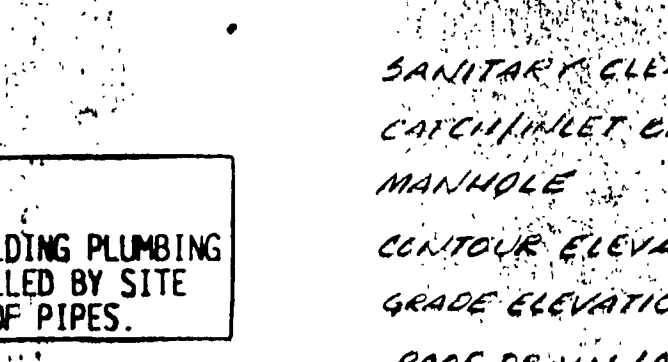
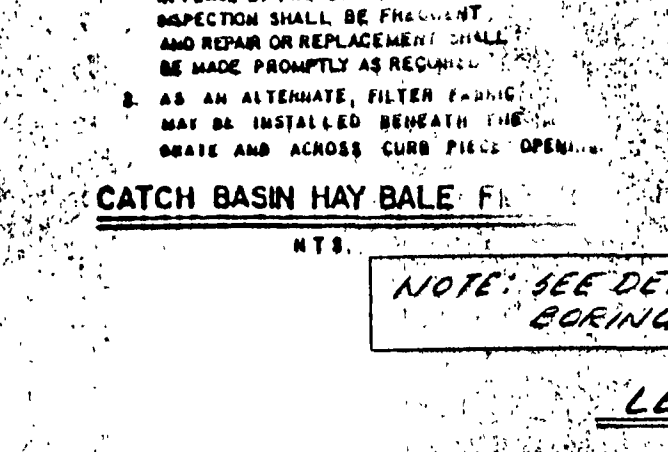
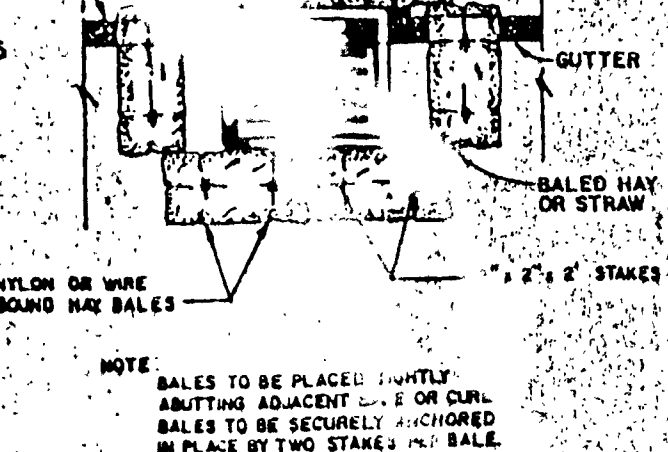
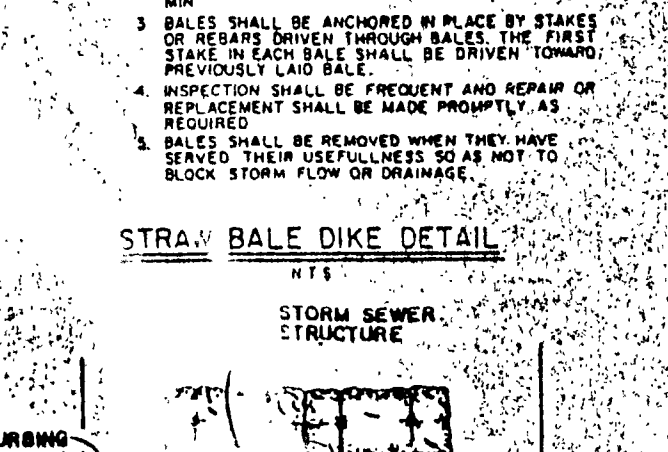
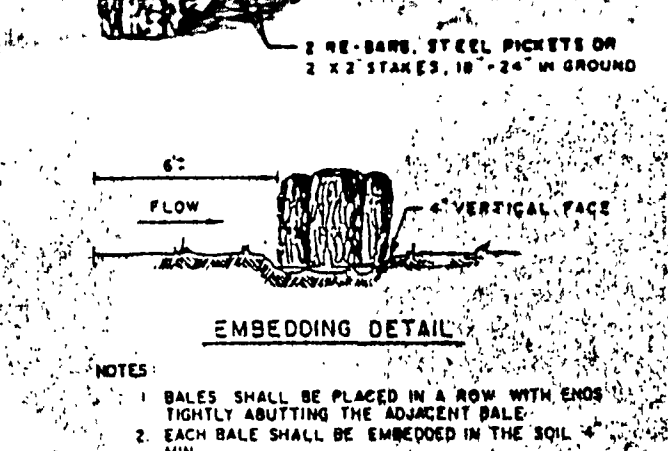
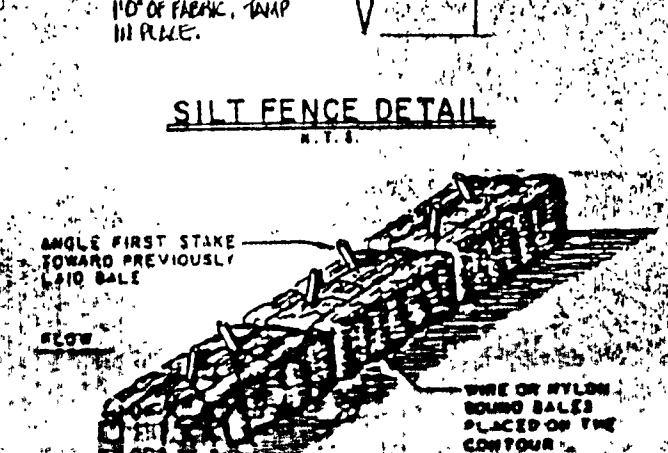
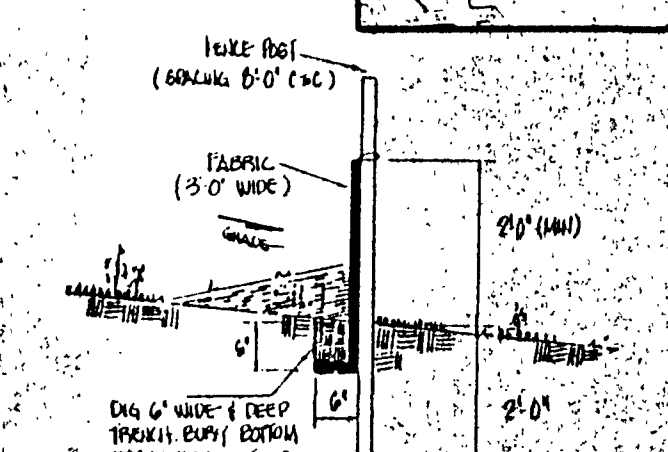
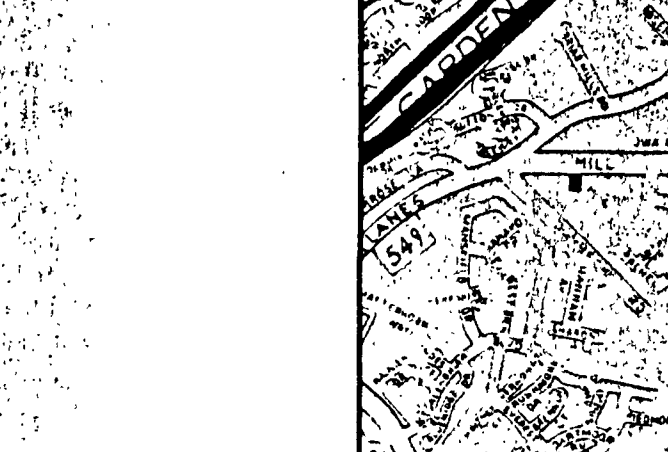
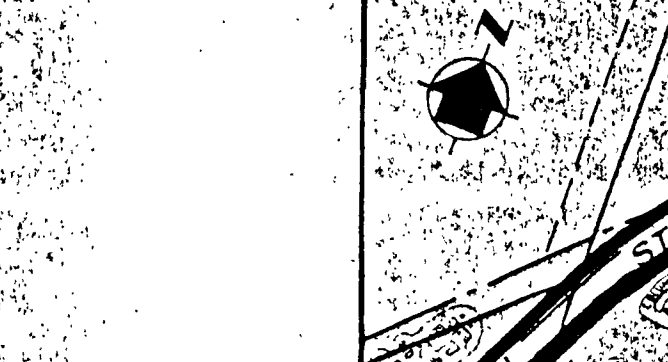


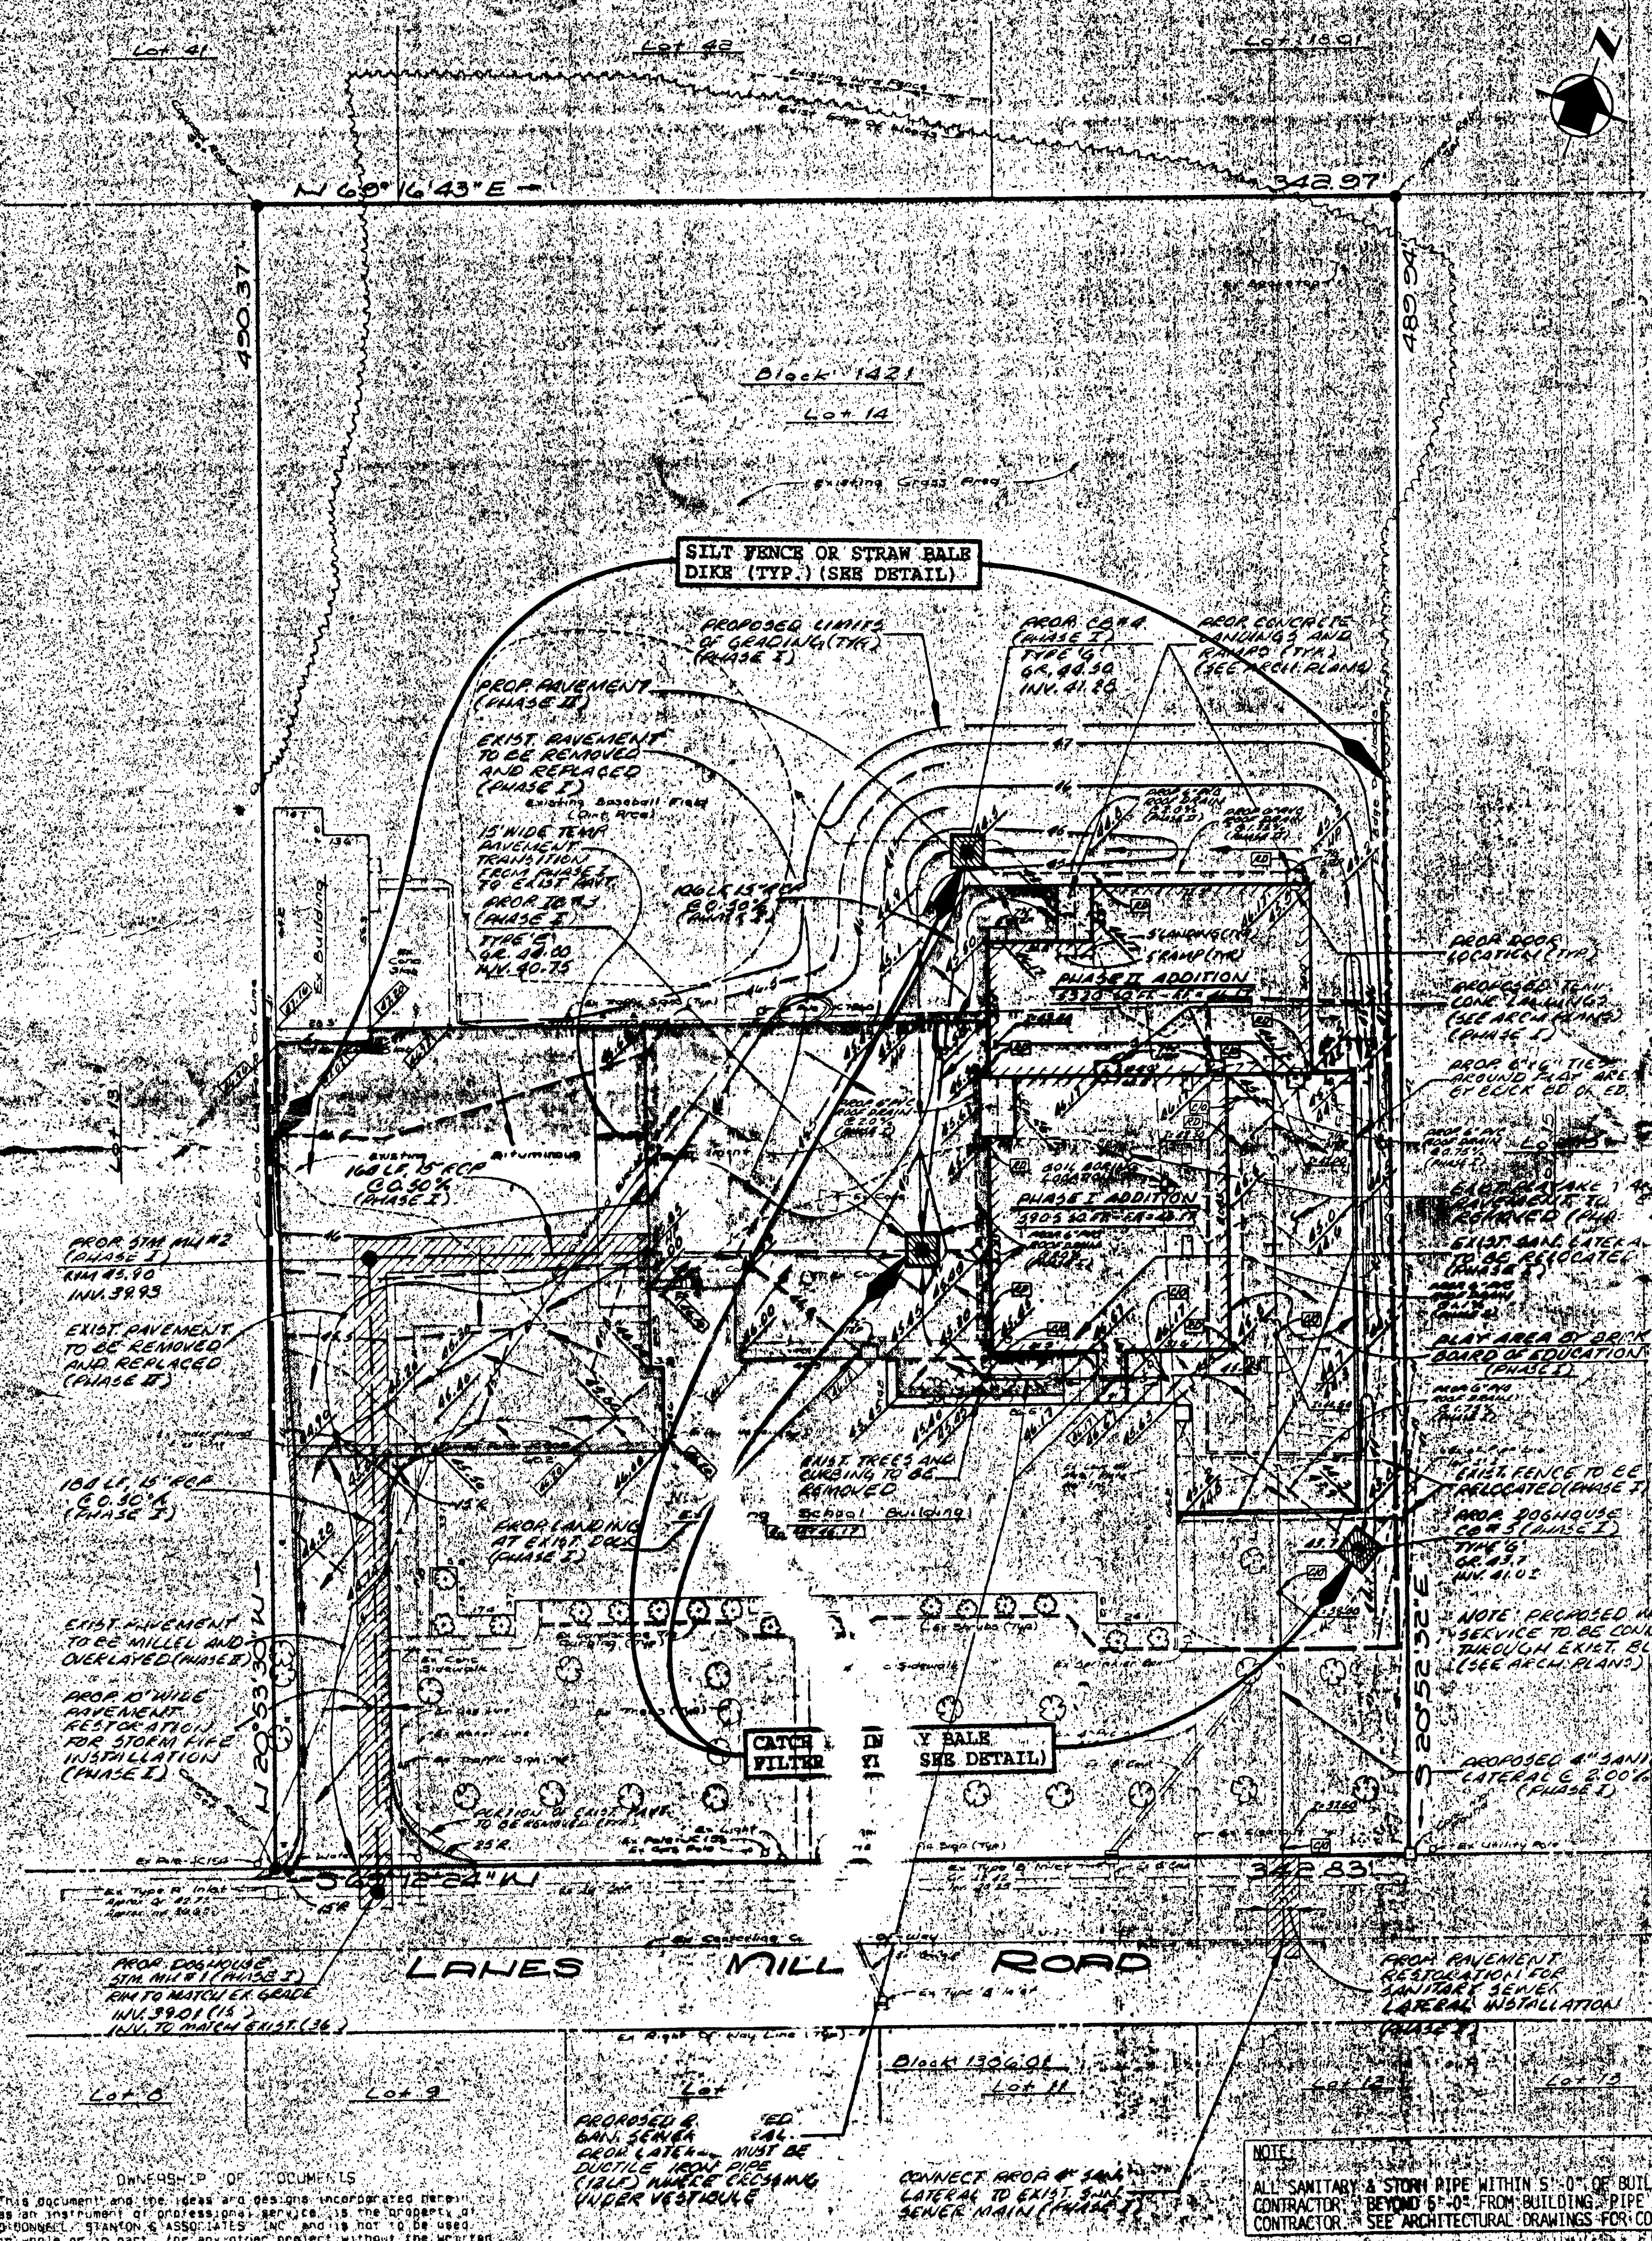

GENERAL NOTES FOR SOIL EROSION AND SEDIMENT CONTROL

- All erosion and sediment control practices shall be in place prior to any grading operations and installation of proposed structures or utilities.
- All erosion and sediment control practices shall be left in place until construction is completed and/or area is stabilized.
- All soil erosion and sediment control practices on this plan shall be constructed in accordance with the New Jersey State Standards for Soil Erosion and Sediment Control.
- Where necessary, disturbed areas shall be temporarily seeded and/or mulched until proper weather conditions exist for establishment of a permanent vegetative cover.
- Soil erosion control measures are the responsibility of the contractor during construction and the Property Owner after construction.

1. Approximate Construction Schedule	1 Day	2 Days	3 Days	4 Days	5 Days	6 Days	7 Days	8 Days	9 Days	10 Days	11 Days	12 Days	13 Days	14 Days	15 Days	16 Days	17 Days	18 Days	19 Days	20 Days	21 Days	22 Days	23 Days	24 Days	25 Days	26 Days	27 Days	28 Days	29 Days	30 Days
A. Soil Erosion Control Measures																														
B. Removal of Pavement & Final Grading																														
C. Starting Lot Paving																														
D. Utility Installation (sewer and storm drainage)																														
E. Seeding and Landscaping																														
F. Building Construction (Phase I)																														
G. Removal of Soil Erosion Control Measures																														
H. Final External Control Measures																														

Soil Textures

Soil Type	Seeding Per Acre	Seeding Per 1,000 Sq. Ft.	Seeding Date
Clay, clay loams & high organic soils	44 lbs	1.0 lb	02/15-05/01
Sandy loams, loams, silt loams	44 lbs	1.0 lb	06/15-10/15
Loamy sand, sands	44 lbs	1.0 lb	06/15-10/15

Permanent Seeding

Seed mix shall be as noted below:

Seed Type	Seeding Per Acre	Seeding Per 1,000 Sq. Ft.	Seeding Date
Hard Fescue	44 lbs	1.0 lb	02/15-05/01
Creeping Red Fescue	44 lbs	1.0 lb	06/15-10/15
Chewing Fescue	44 lbs	1.0 lb	06/15-10/15
Perennial Ryegrass	22 lbs	0.5 lb	06/15-10/15
TOTAL:	154 lbs/acre	3.5 lbs/1000 sq. ft.	

Seeding Operation

Apply seed uniformly by hand, cyclone seeder, drill or culti-packer type seeder or slurry including seed and fertilizer.

Where feasible, except where a culti-packer type seeder is used, the seedbed shall be tined following seeding operations with a roller or light drag. Seeding operations shall be on the contour.

Seeding areas shall be mulched within 48 hours.

Where the season or other conditions may not be suitable for growing a ground cover, or where soil stabilization is needed for a short period of time, mulch only will be applied as follows:

- Hay or straw as described in 2 above.
- Synthetic or organic soil stabilizers.
- Wood-chip or paper-bark mulch at the rate of 1500 lbs. per acre applied by a hydroseeder.
- Mulch netting, such as paper jute, excelsior, cotton or plastic.
- Grass-cross or straw-cross applied uniformly to a depth of 2 inches.

Soils Type

See "SOIL SURVEY" of OCEAN COUNTY Sheet No. 8 & 9

OCEAN COUNTY SOIL CONSERVATION DISTRICT must be notified 72 hours in advance of any land disturbing activity.

LEGEND

EXIST. PCEP

SANITARY CLEANOUT

CATCH BASIN

MANHOLE

CURB/ELEVATION

GRADE ELEVATION

ROOF DRAIN LOCATION

NOTE: SEE DETAIL SHEET FOR SOIL EROSION LOG.

O'DONNELL, STANTON & ASSOCIATES, Inc.
CONSULTING ENGINEERS AND PLANNERS
1401 14th Street
P.O. Box 2133
Camden, NJ 08101
(609) 505-3200 (FAX) (609) 505-3203 (FAX)

JAMES F. STANTON
PROFESSIONAL ENGINEER, N.J. LIC. NO. 19278

PRELIMINARY AND FINAL PLAN - MAJOR SITE PLAN FOR HERBERTSVILLE ELEMENTARY SCHOOL SOIL EROSION AND SEDIMENT CONTROL PLAN TAX MAP BLOCK 1421 LOT 14 BRICK TOWNSHIP NEW JERSEY

CHECKED BY: JFS, CALC BY: LLM, SCALE: 1"=30', DATE: JUNE 1997, PROJECT NO: 97064.00, DWG. NO: 3