



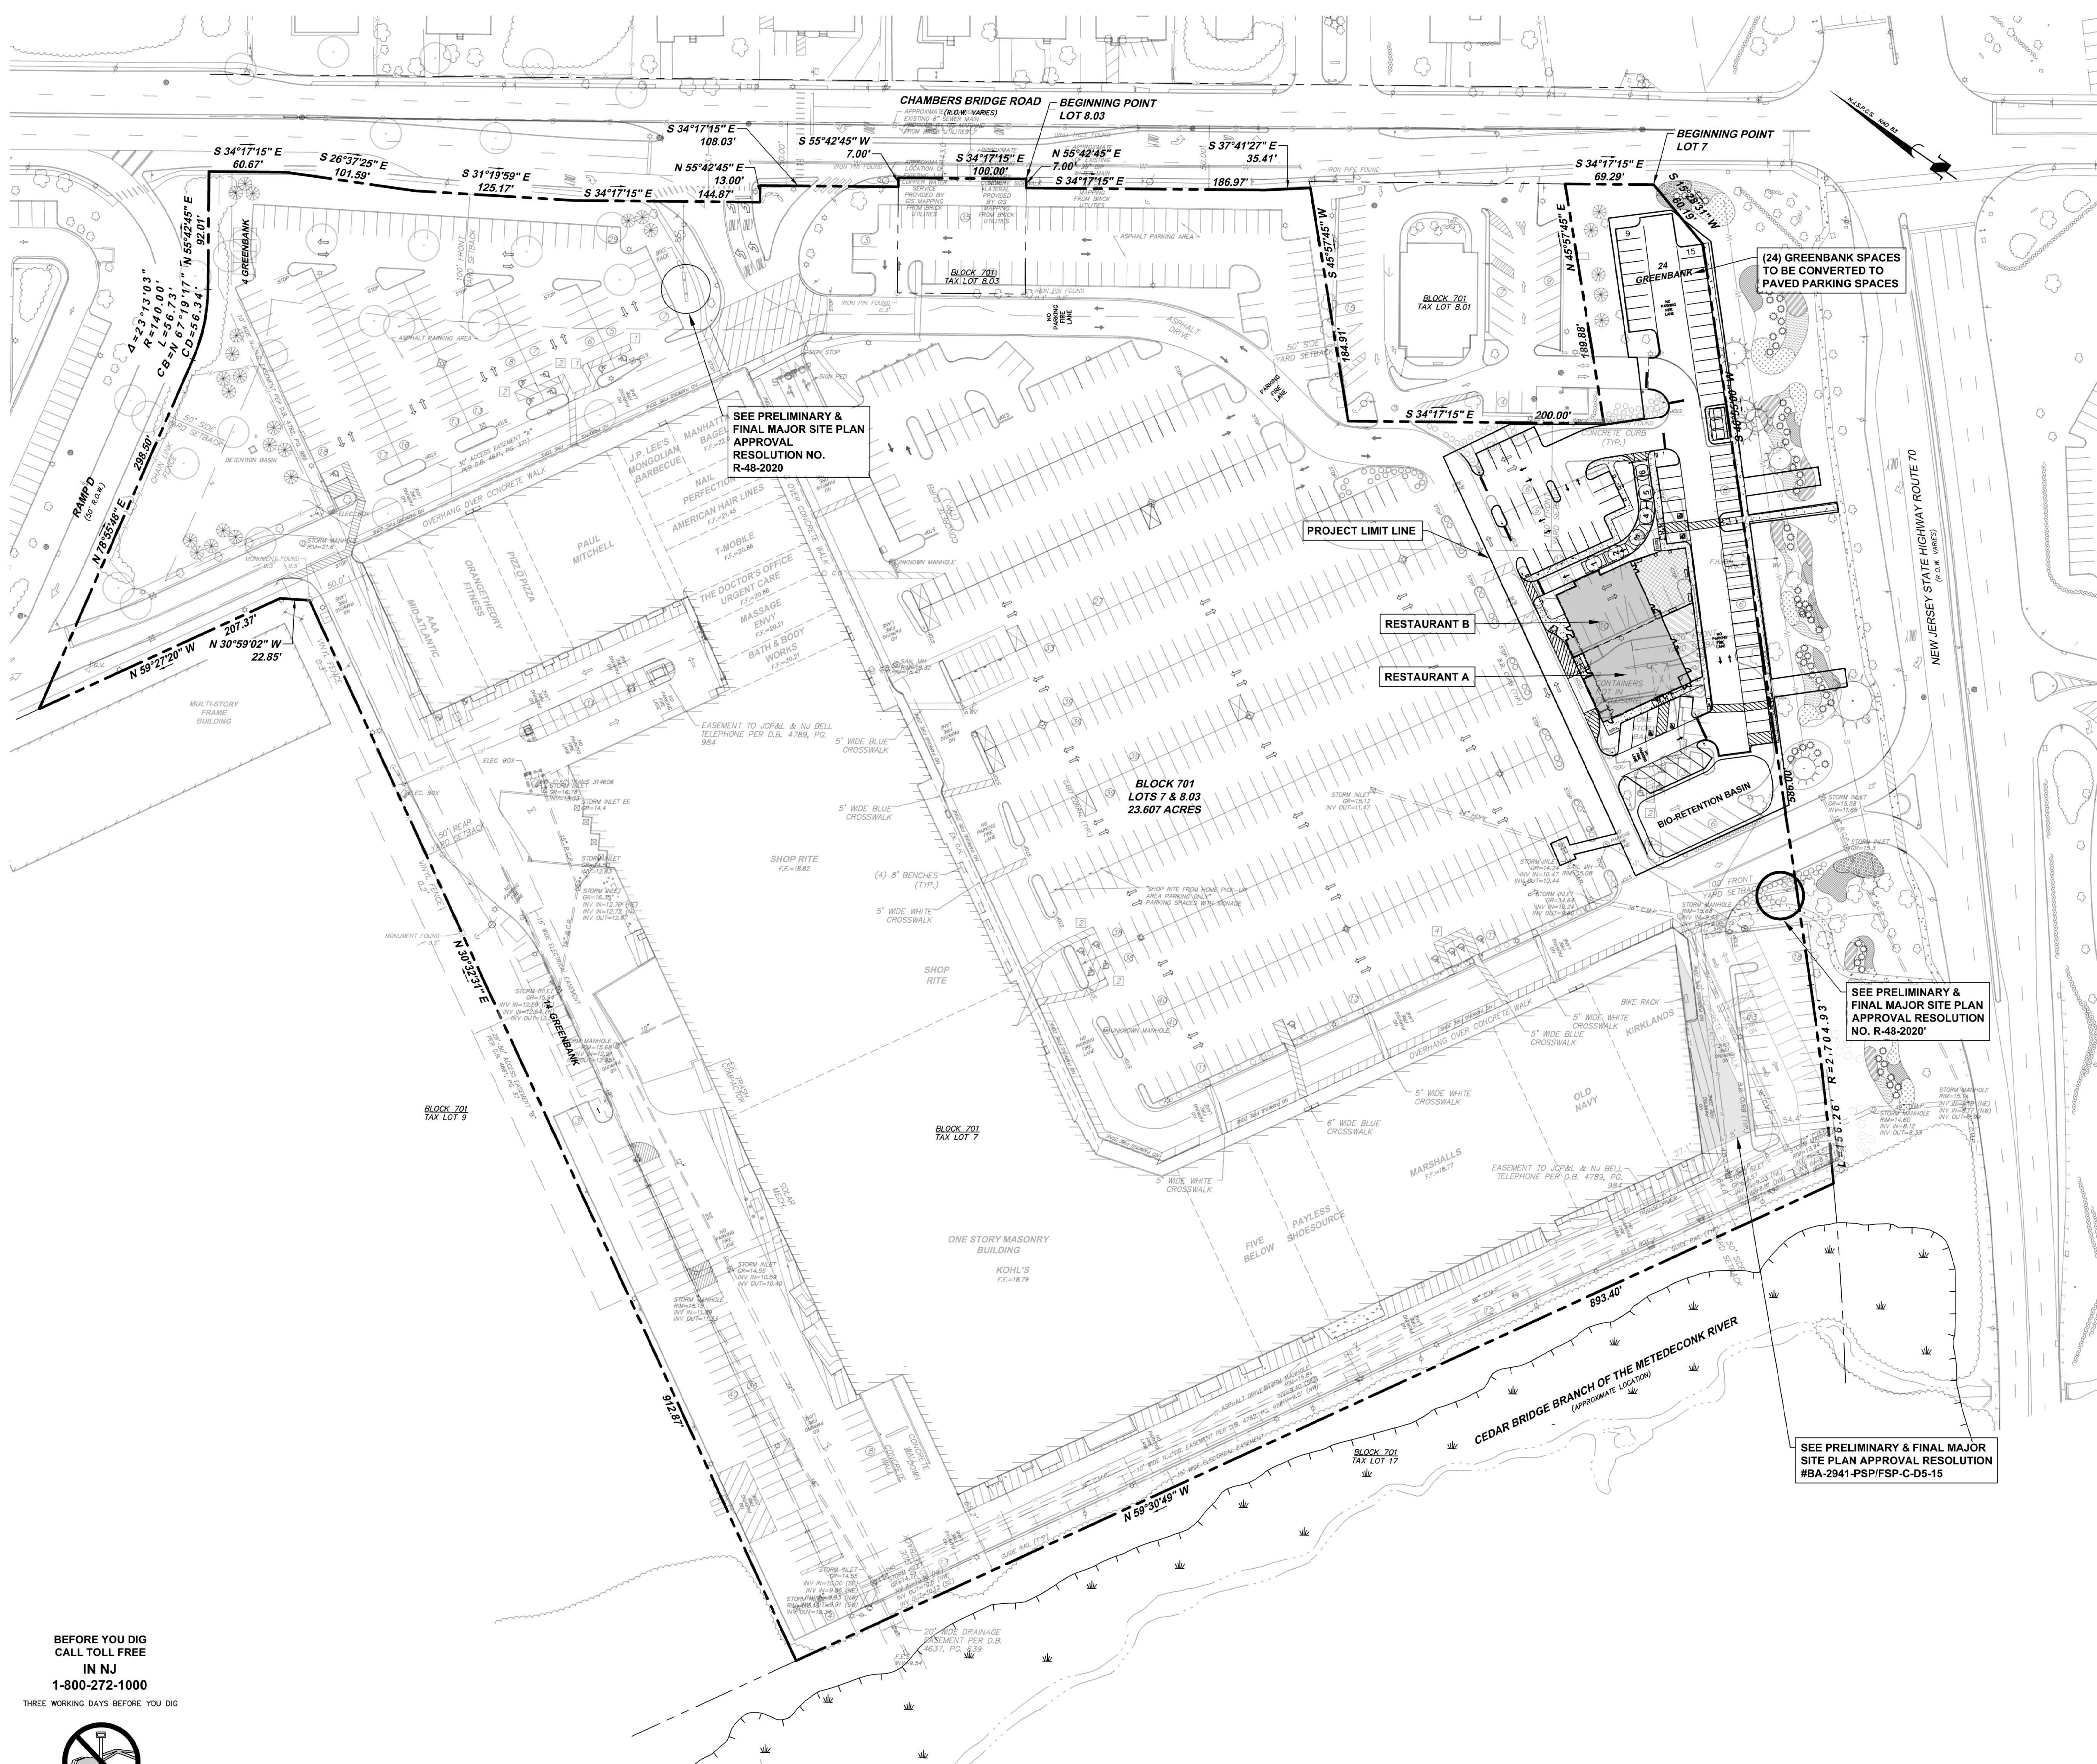

LEGEND

EXISTING	PROPOSED
LOT 45	LOT 45
PROPERTY LINE	PROPERTY LINE
EASEMENT LINE	EASEMENT LINE
EDGE OF WOODS	EDGE OF WOODS
WETLANDS LINE	WETLANDS LINE
BUILDING	BUILDING
EDGE OF PAVEMENT	EDGE OF PAVEMENT
CURB	CURB
SIDEWALK	SIDEWALK
RETAINING WALL	RETAINING WALL
SIGN	SIGN
STREET SIGN	STREET SIGN
MAILBOX	MAILBOX
UTILITY POLE	UTILITY POLE
LIGHT FIXTURE	LIGHT FIXTURE
TEST PIT/BORING	TEST PIT/BORING
TREE	TREE

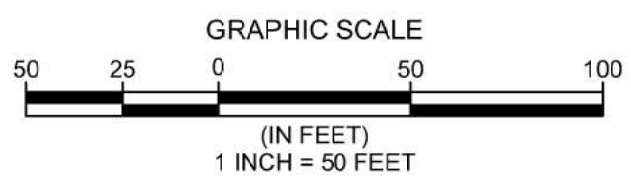

APPROVED BY THE BRICK TOWNSHIP ZONING BOARD OF ADJUSTMENT
ON _____

CHAIRMAN _____

SECRETARY _____

ENGINEER _____

THIS IS TO CERTIFY THAT THE WATER AND SEWER MAIN
DESIGN CONFORMS WITH THE RULES AND REGULATIONS OF THE
BRICK TOWNSHIP MUNICIPAL UTILITIES AUTHORITY.

STEVEN T. SPEIGHT, P.E.
DEPUTY EXECUTIVE DIRECTOR
DIRECTOR OF ENGINEERING/OPERATION
DATE _____

BRICK TOWN PLAZA
BLOCK 701 LOTS 7 & 8.03
TAX MAP SHEET NO. 41
BRICK TOWNSHIP, OCEAN COUNTY, NEW JERSEY
AMENDED PRELIMINARY & FINAL MAJOR SITE PLAN
OVERALL SITE PLAN



ENGINEERS PLANNERS SURVEYORS
ENVIRONMENTAL SERVICES COMMUNITY ASSN. SERVICES LANDSCAPE ARCHITECTS
NJ CERTIFICATE OF AUTHORIZATION 240A29122400

1450 STATE ROUTE 34
WALL TOWNSHIP, NJ 07753
(732) 363-5850
WWW.PSANDS.COM
WWW.DWSMITH.COM

ROBERT ESPASA, P.E.
PROFESSIONAL ENGINEER
N.J. P.E. NO. 43454

PROJECT No.: 19-178.19
DATE: MARCH 29, 2022
DESIGNED BY: J.M.B. SCALE: 1"=50'
DRAWN BY: P.T. REVIEWED BY: R.E.
SHEET: 3 OF 16

1 04/15/2022 J.M.B. ADDED PRIOR APPROVALS FOR BUILDING ADDITION AND ID MONUMENT SIGNS			
No.	DATE	BY	DESCRIPTION

BEFORE YOU DIG
CALL TOLL FREE
IN NJ
1-800-272-1000



THREE WORKING DAYS BEFORE YOU DIG