



PHASE#2 ← PHASE#1

ITEMS OF WORK

① RAISE ROOF OVER BATHROOMS


Scale: 1/8" = 1'-0"

0 4 8 12 16 20 24 28 32

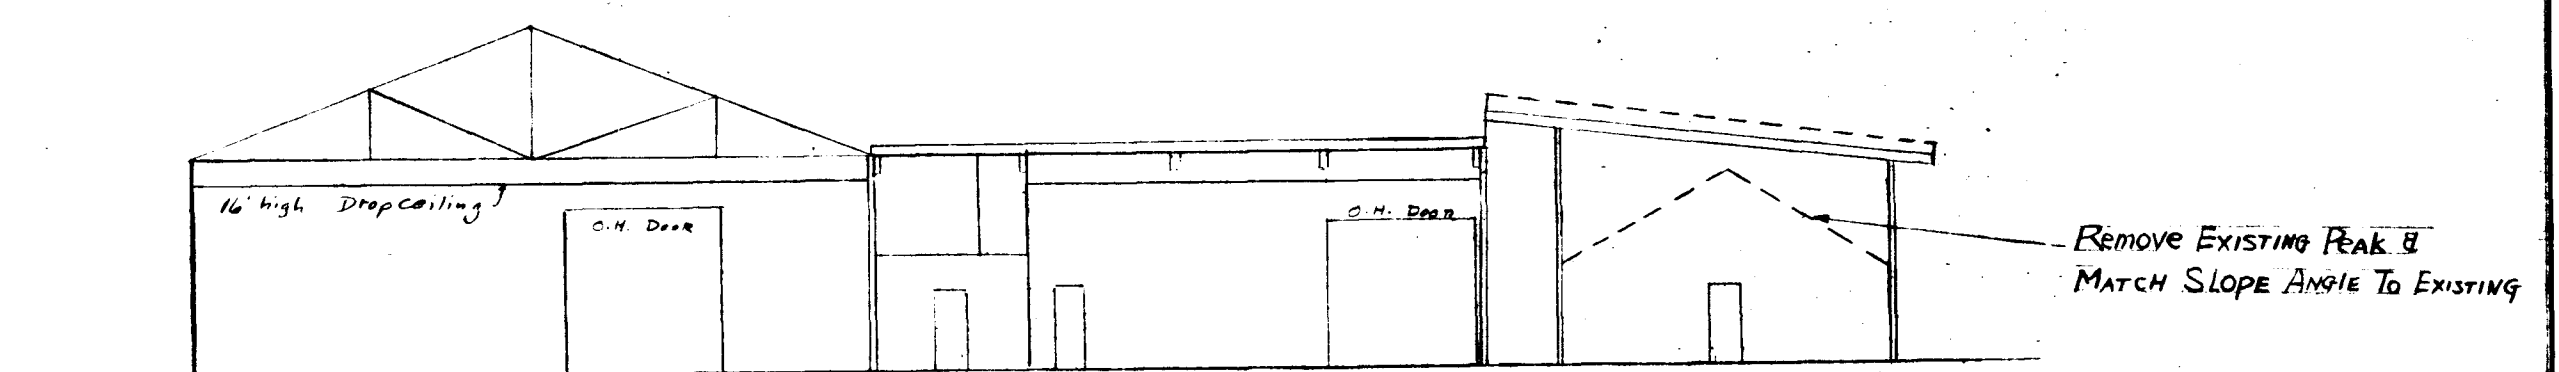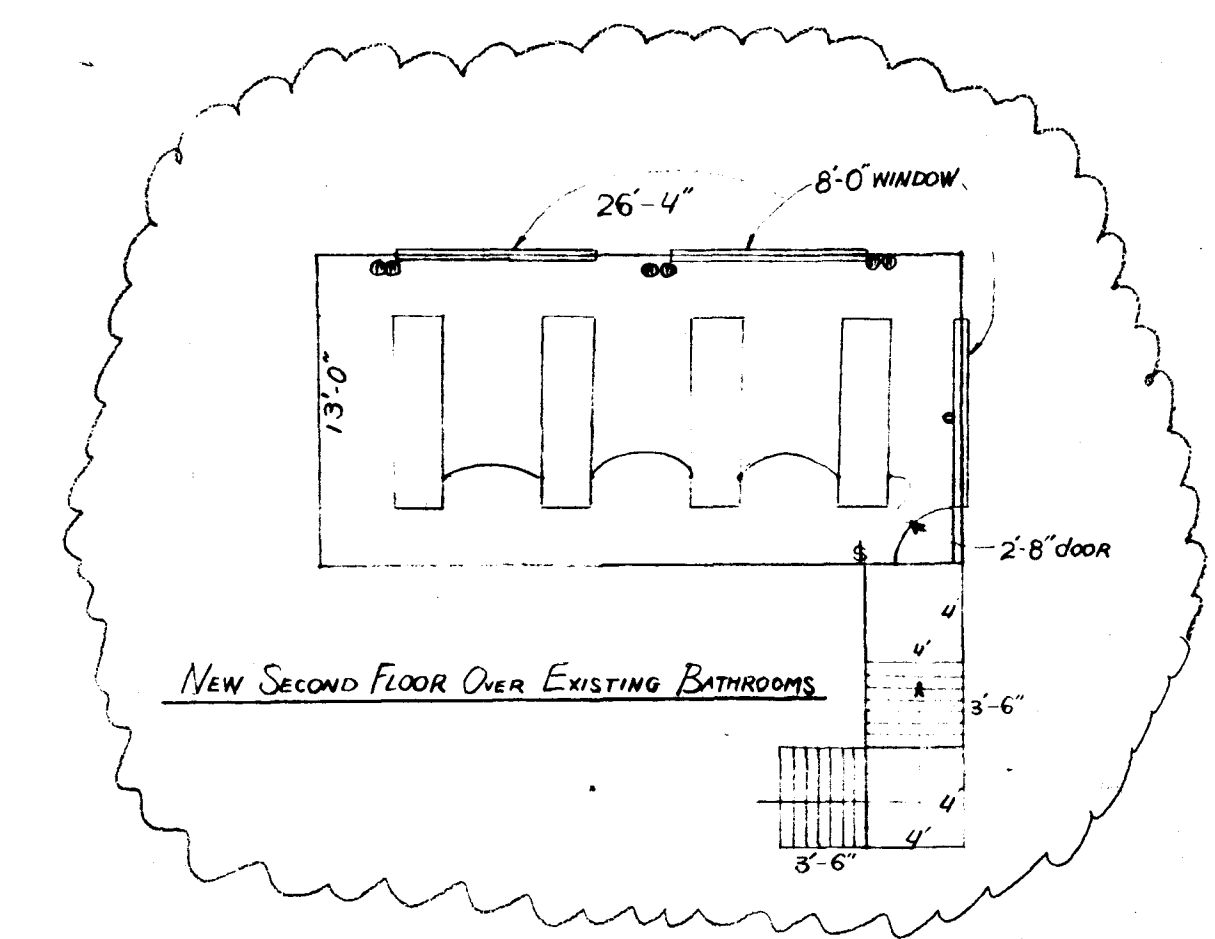


SECTION A-A

SCALE 1/8" = 1'-0"

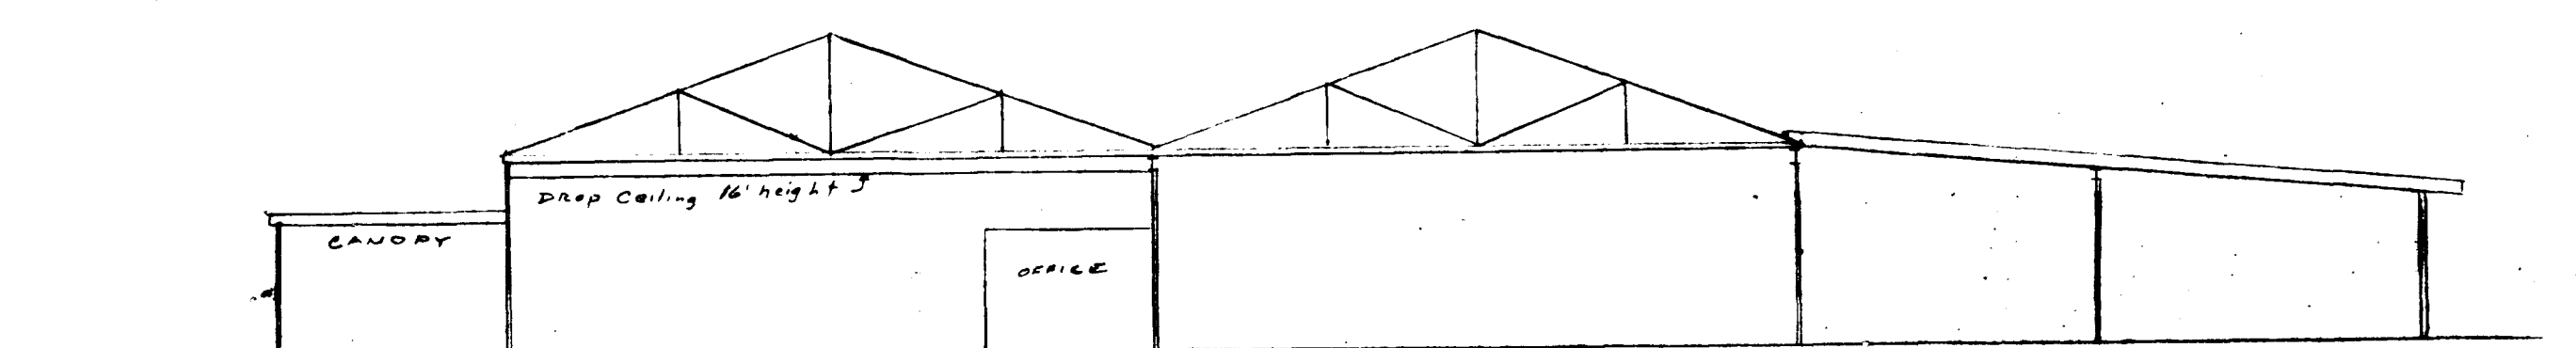

SECTION B-B

SCALE 1/8" = 1'-0"

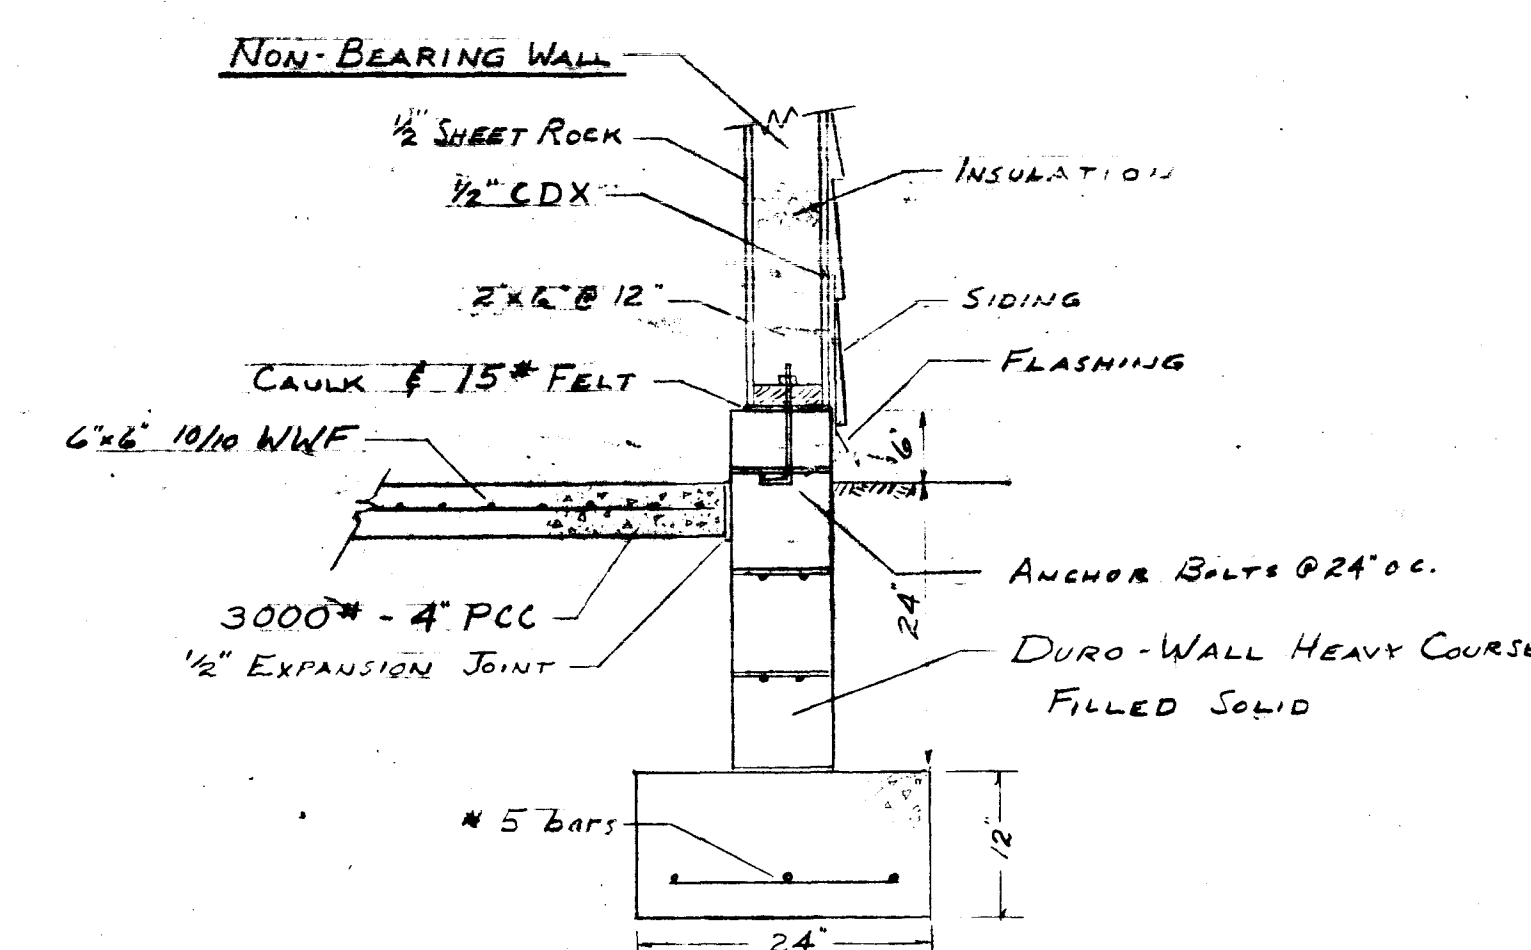

SECTION C-C (NEW WORK)

SCALE: 3/4" = 1'-0"

STEVENS CRUISER SALES

EXISTING FLOOR PLAN

PROPOSED NEW OFFICE

SCALE 1/8" = 1'-0" DWG. BY: DRY SHEET #2

Date 2-19-87

CASE# PB-000
LDS BR P2 10300775