
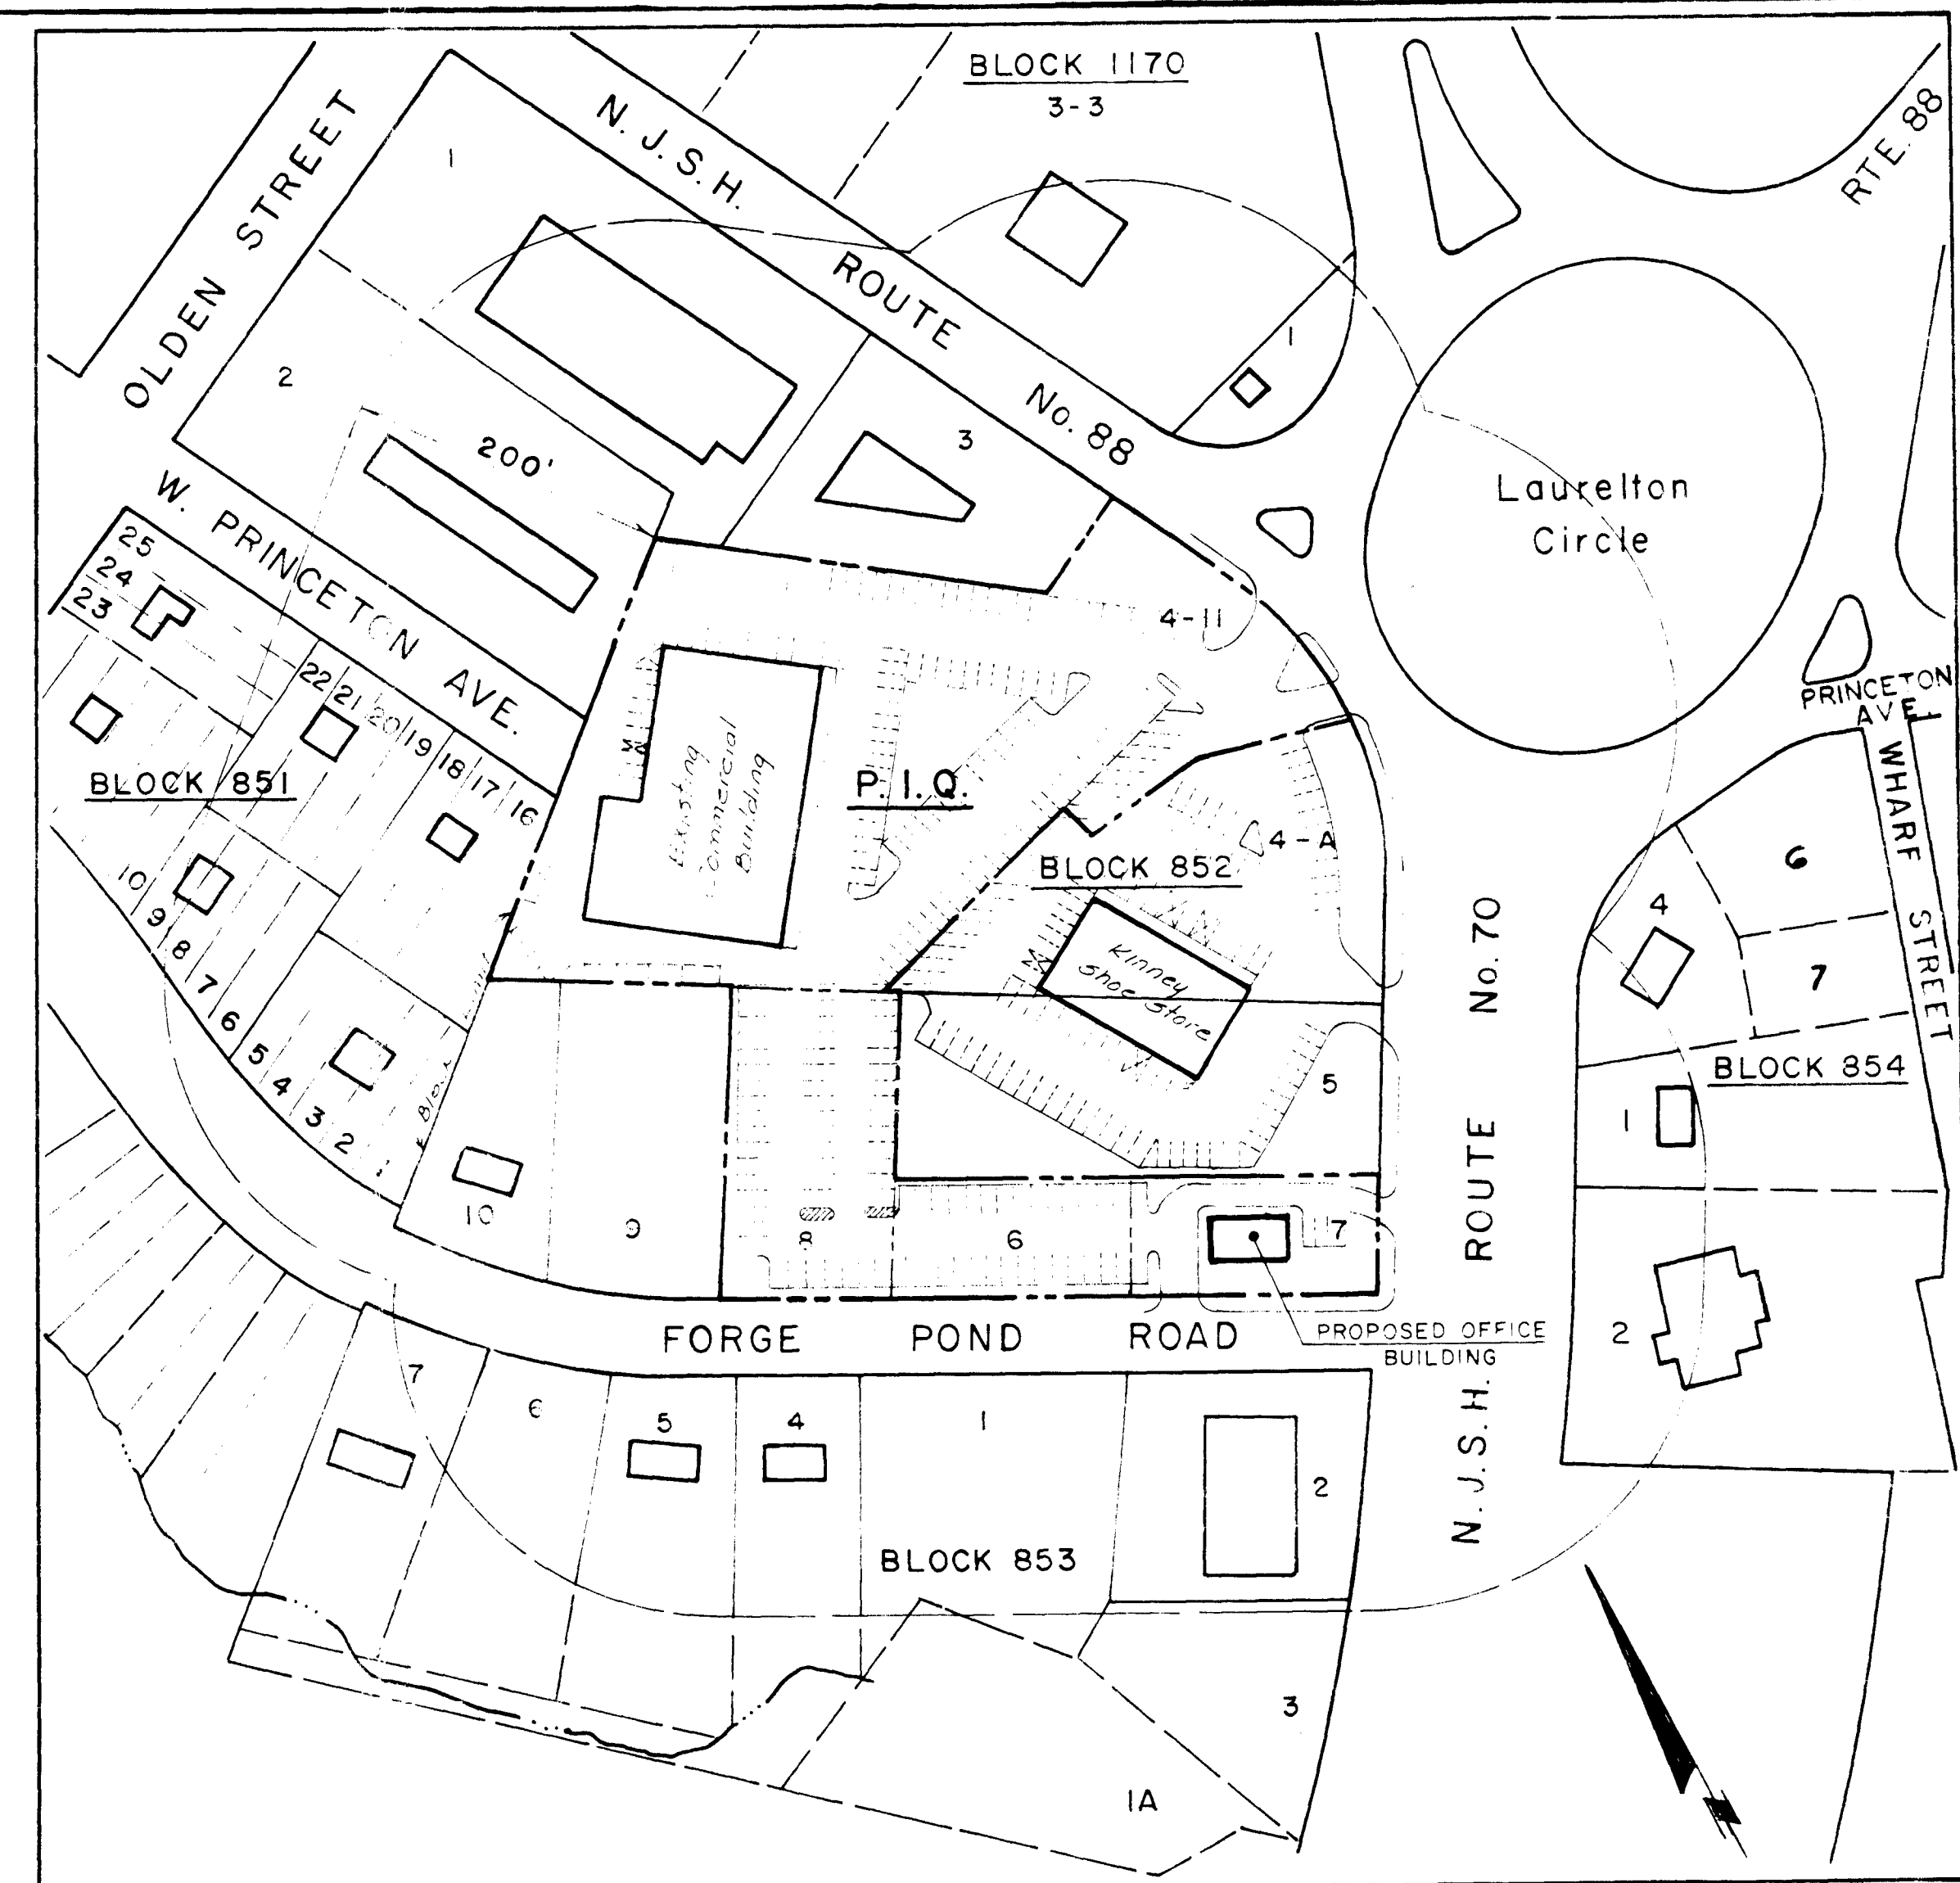
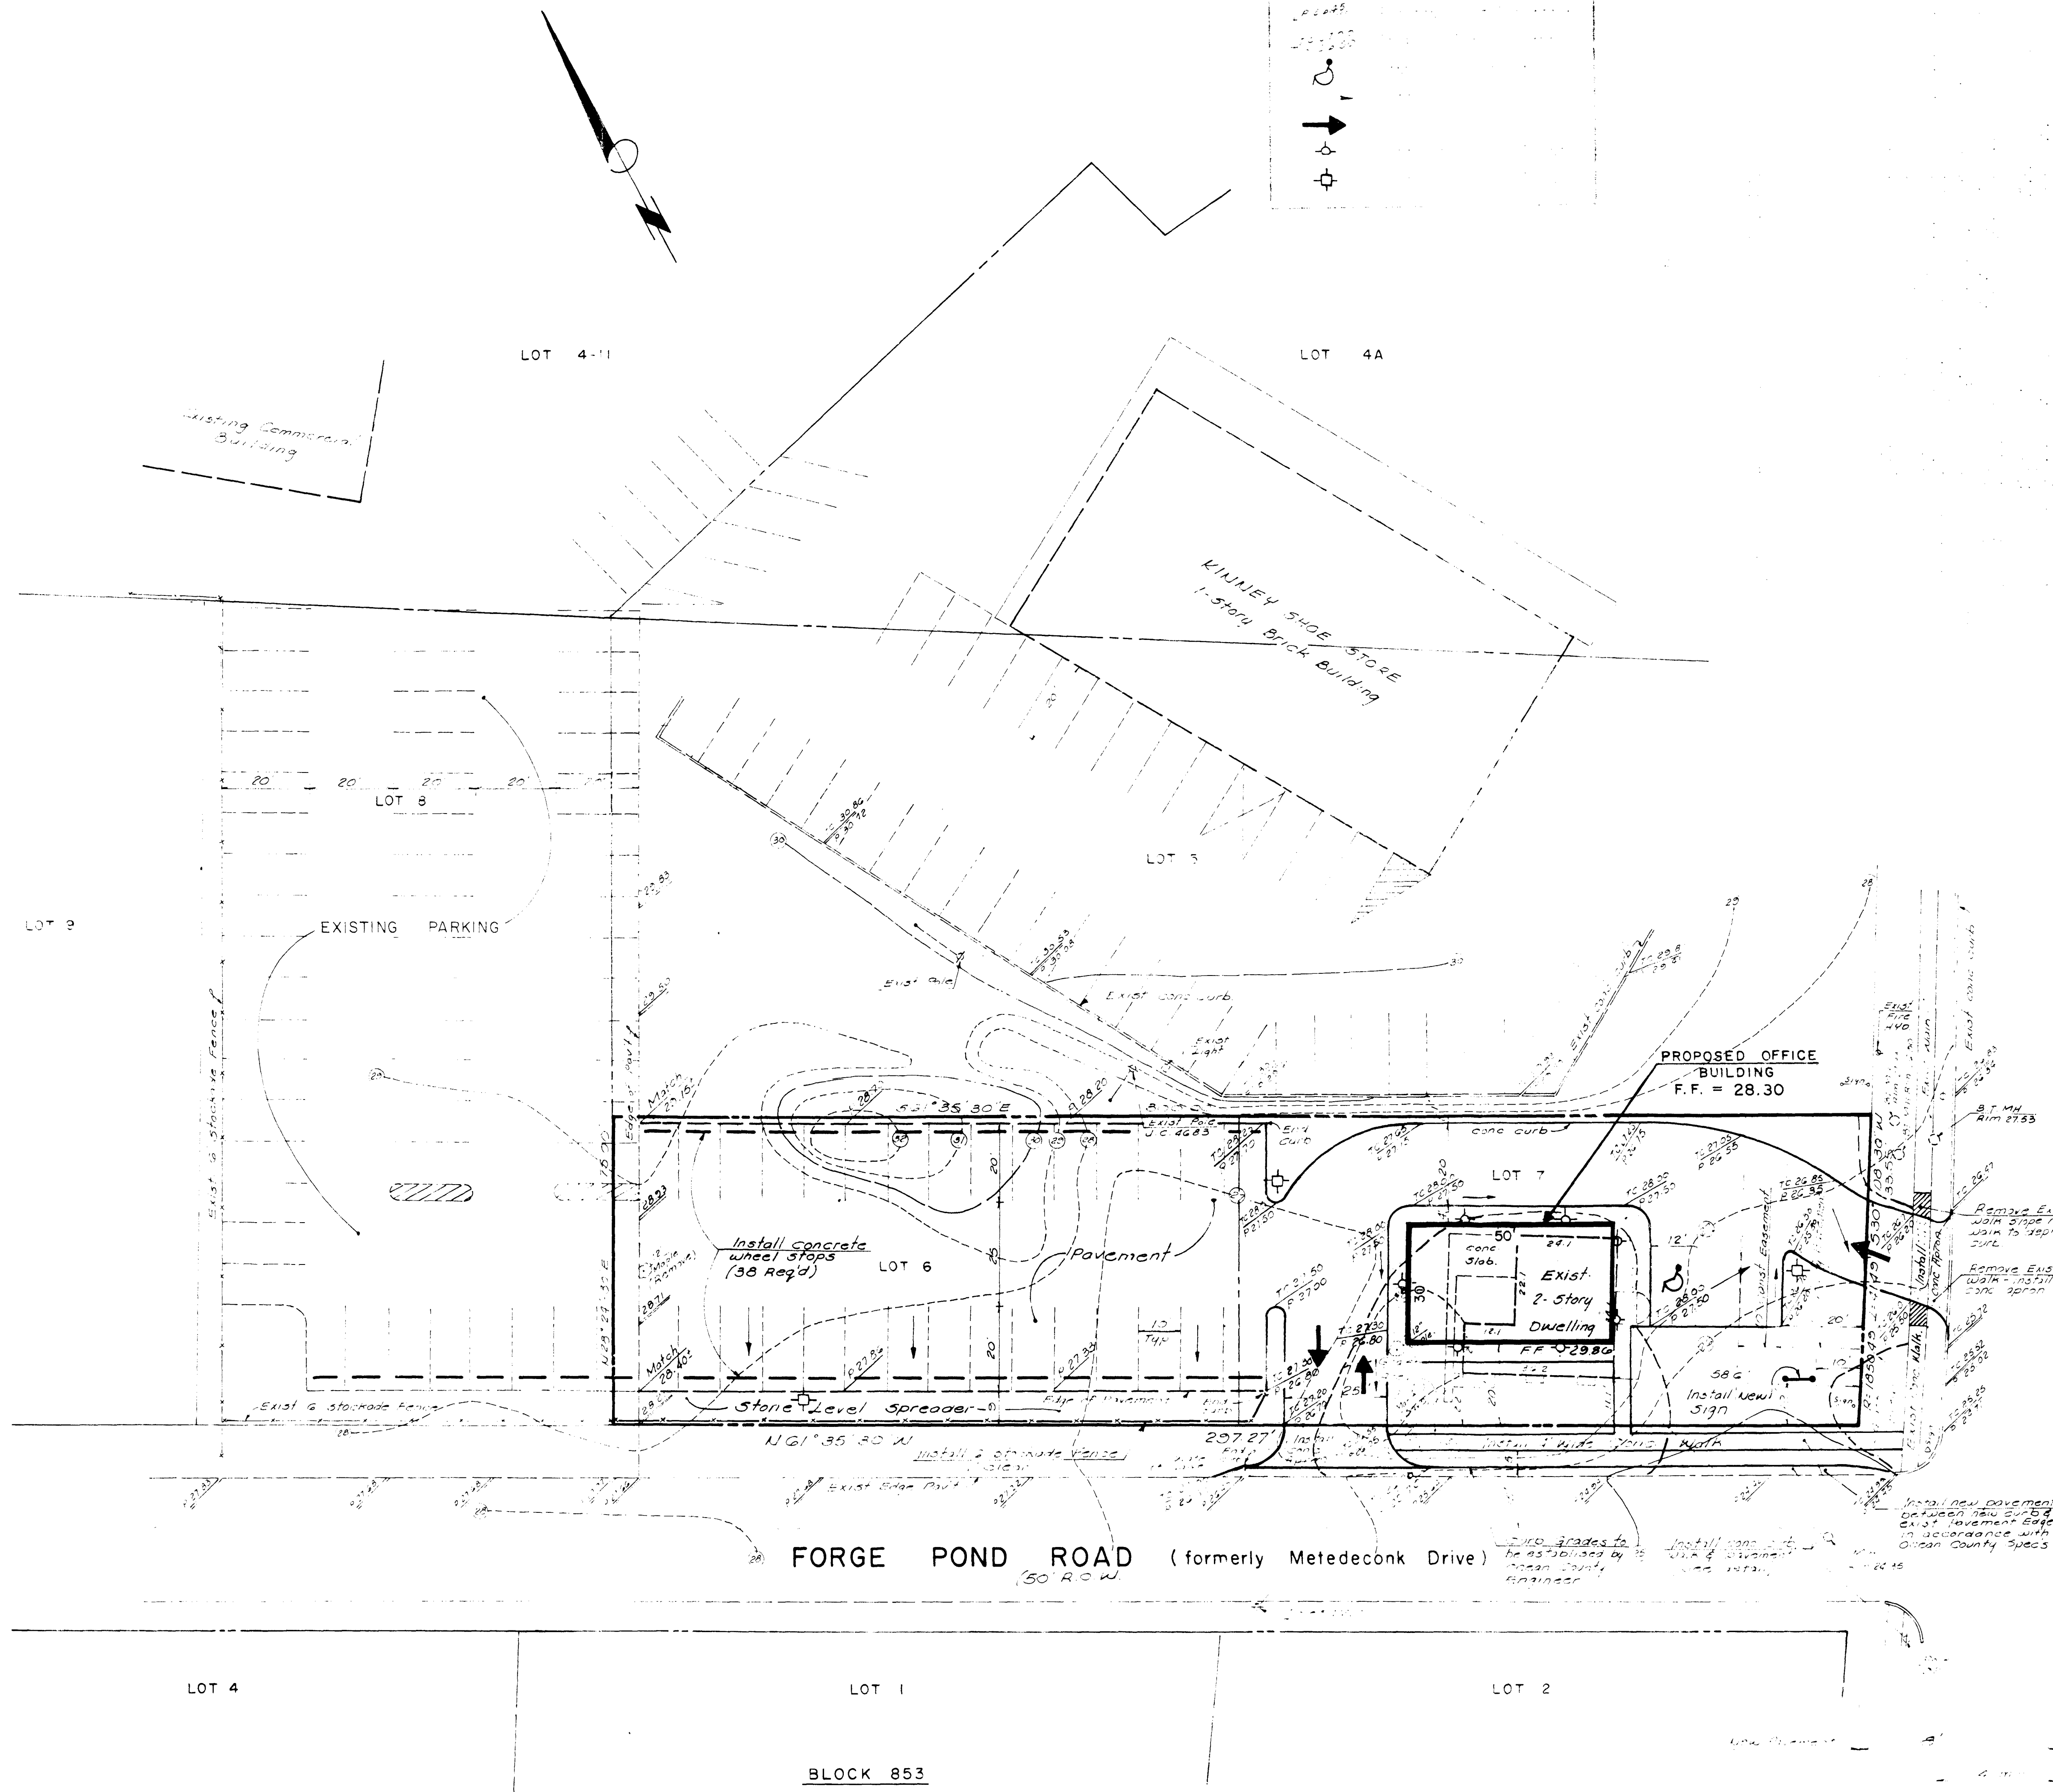



LIST OF OWNERS WITHIN 200 FT.

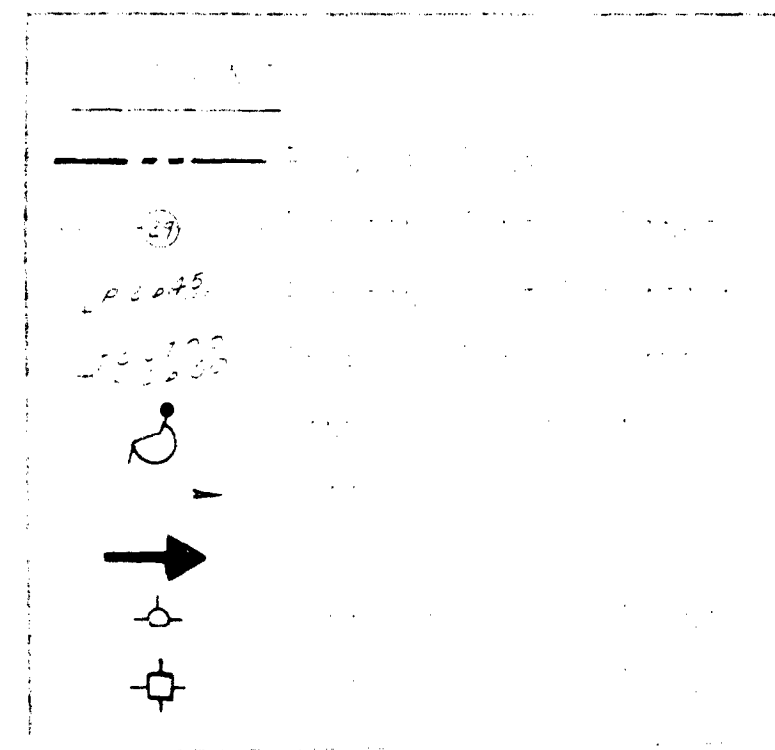

VICINITY PLAN

Scale: 1" = 100'

N.J. STATE HIGHWAY ROUTE No. 70

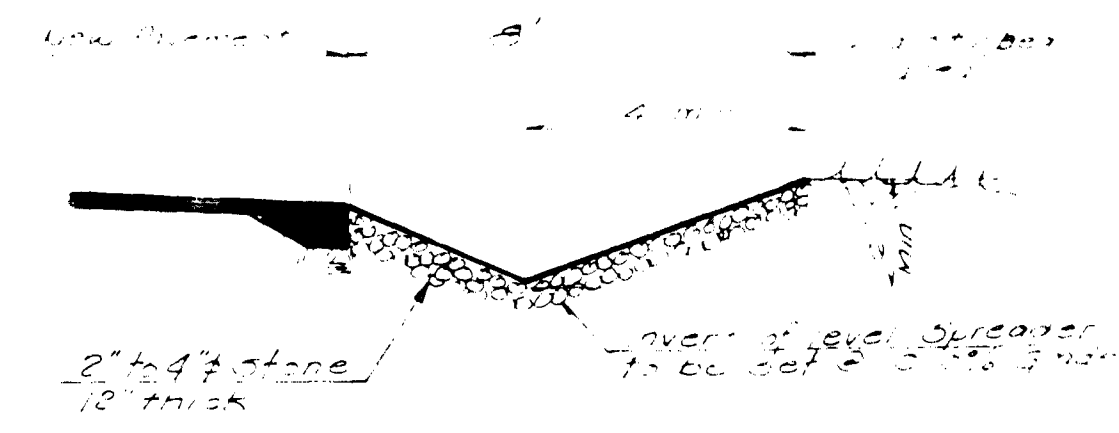

DETAIL OF STONED LINED LEVEL SPREADER

SITE PLAN APPROVAL
BRICK TOWNSHIP PLANNING BOARD

CHAIRMAN

ENGINEER

I hereby certify that this plan has been prepared under my supervision.

Alan R. Veverka, P.E. Lic # 23798

PRELIMINARY & FINAL SITE PLAN
PROPOSED
OFFICE BUILDING RECONSTRUCTION
LOTS 6 & 7 BLOCK 852
PARKING RENOVATION
LOTS 4-II & 8 BLOCK 852
BRICK TOWNSHIP, OCEAN COUNTY, NEW JERSEY

Donald W. Smith Associates
ENGINEERS - PLANNERS - SURVEYORS
40 Arden Road, Lakewood, N.J. 07040

PERMIT: 77-13334
LDS BR 10312892

SECTION A-A

DETAIL-ONSITE CURB & PAVEMENT

TYPICAL HALF SECTION FORGE POND ROAD