


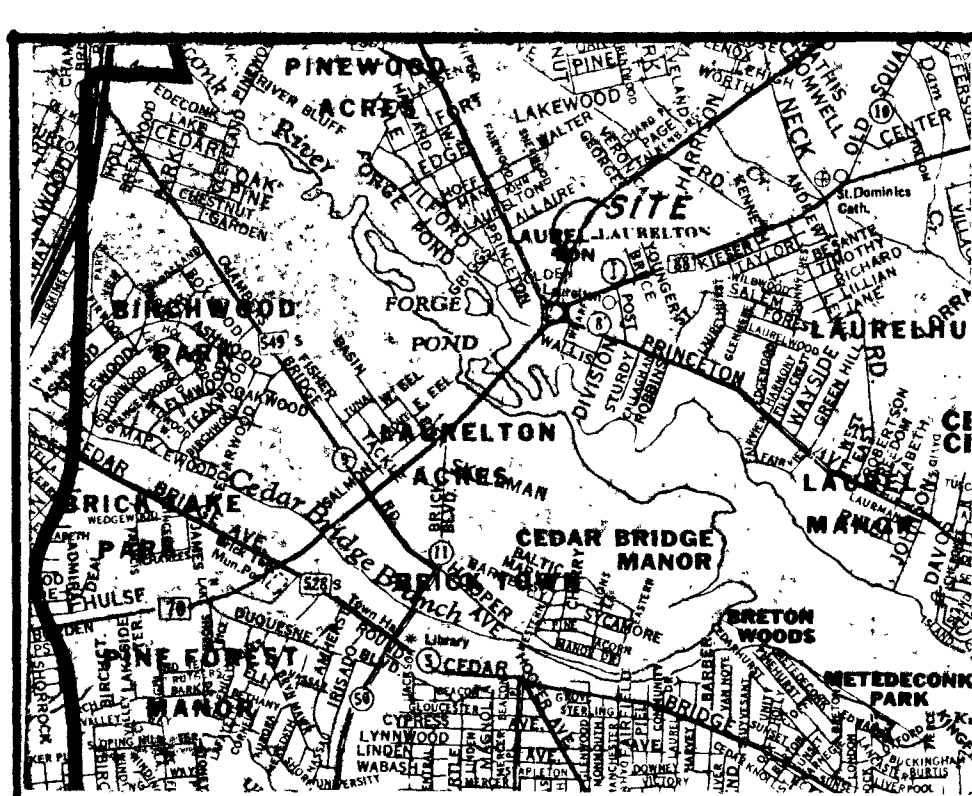


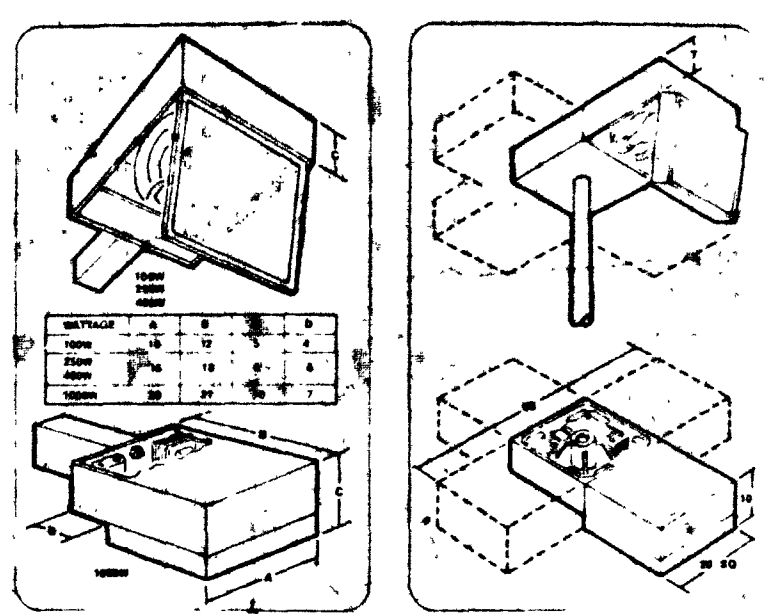

STATE HIGHWAY (120') ROUTE 70

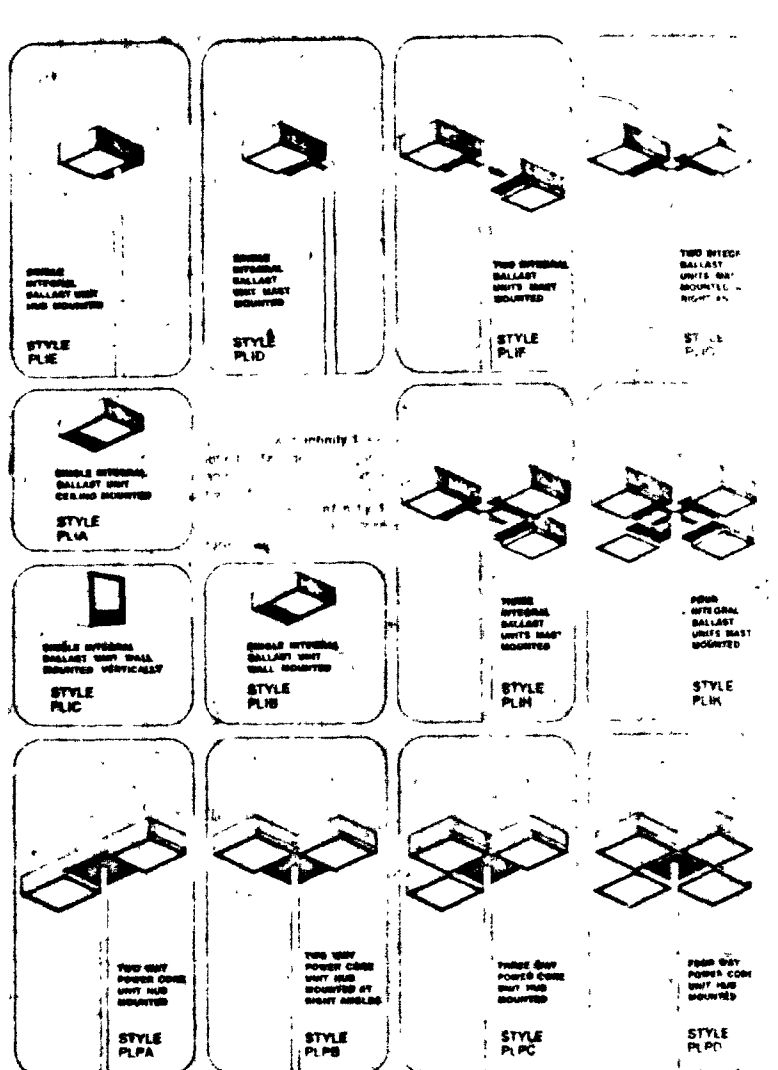

DETAIL - LIGHTING

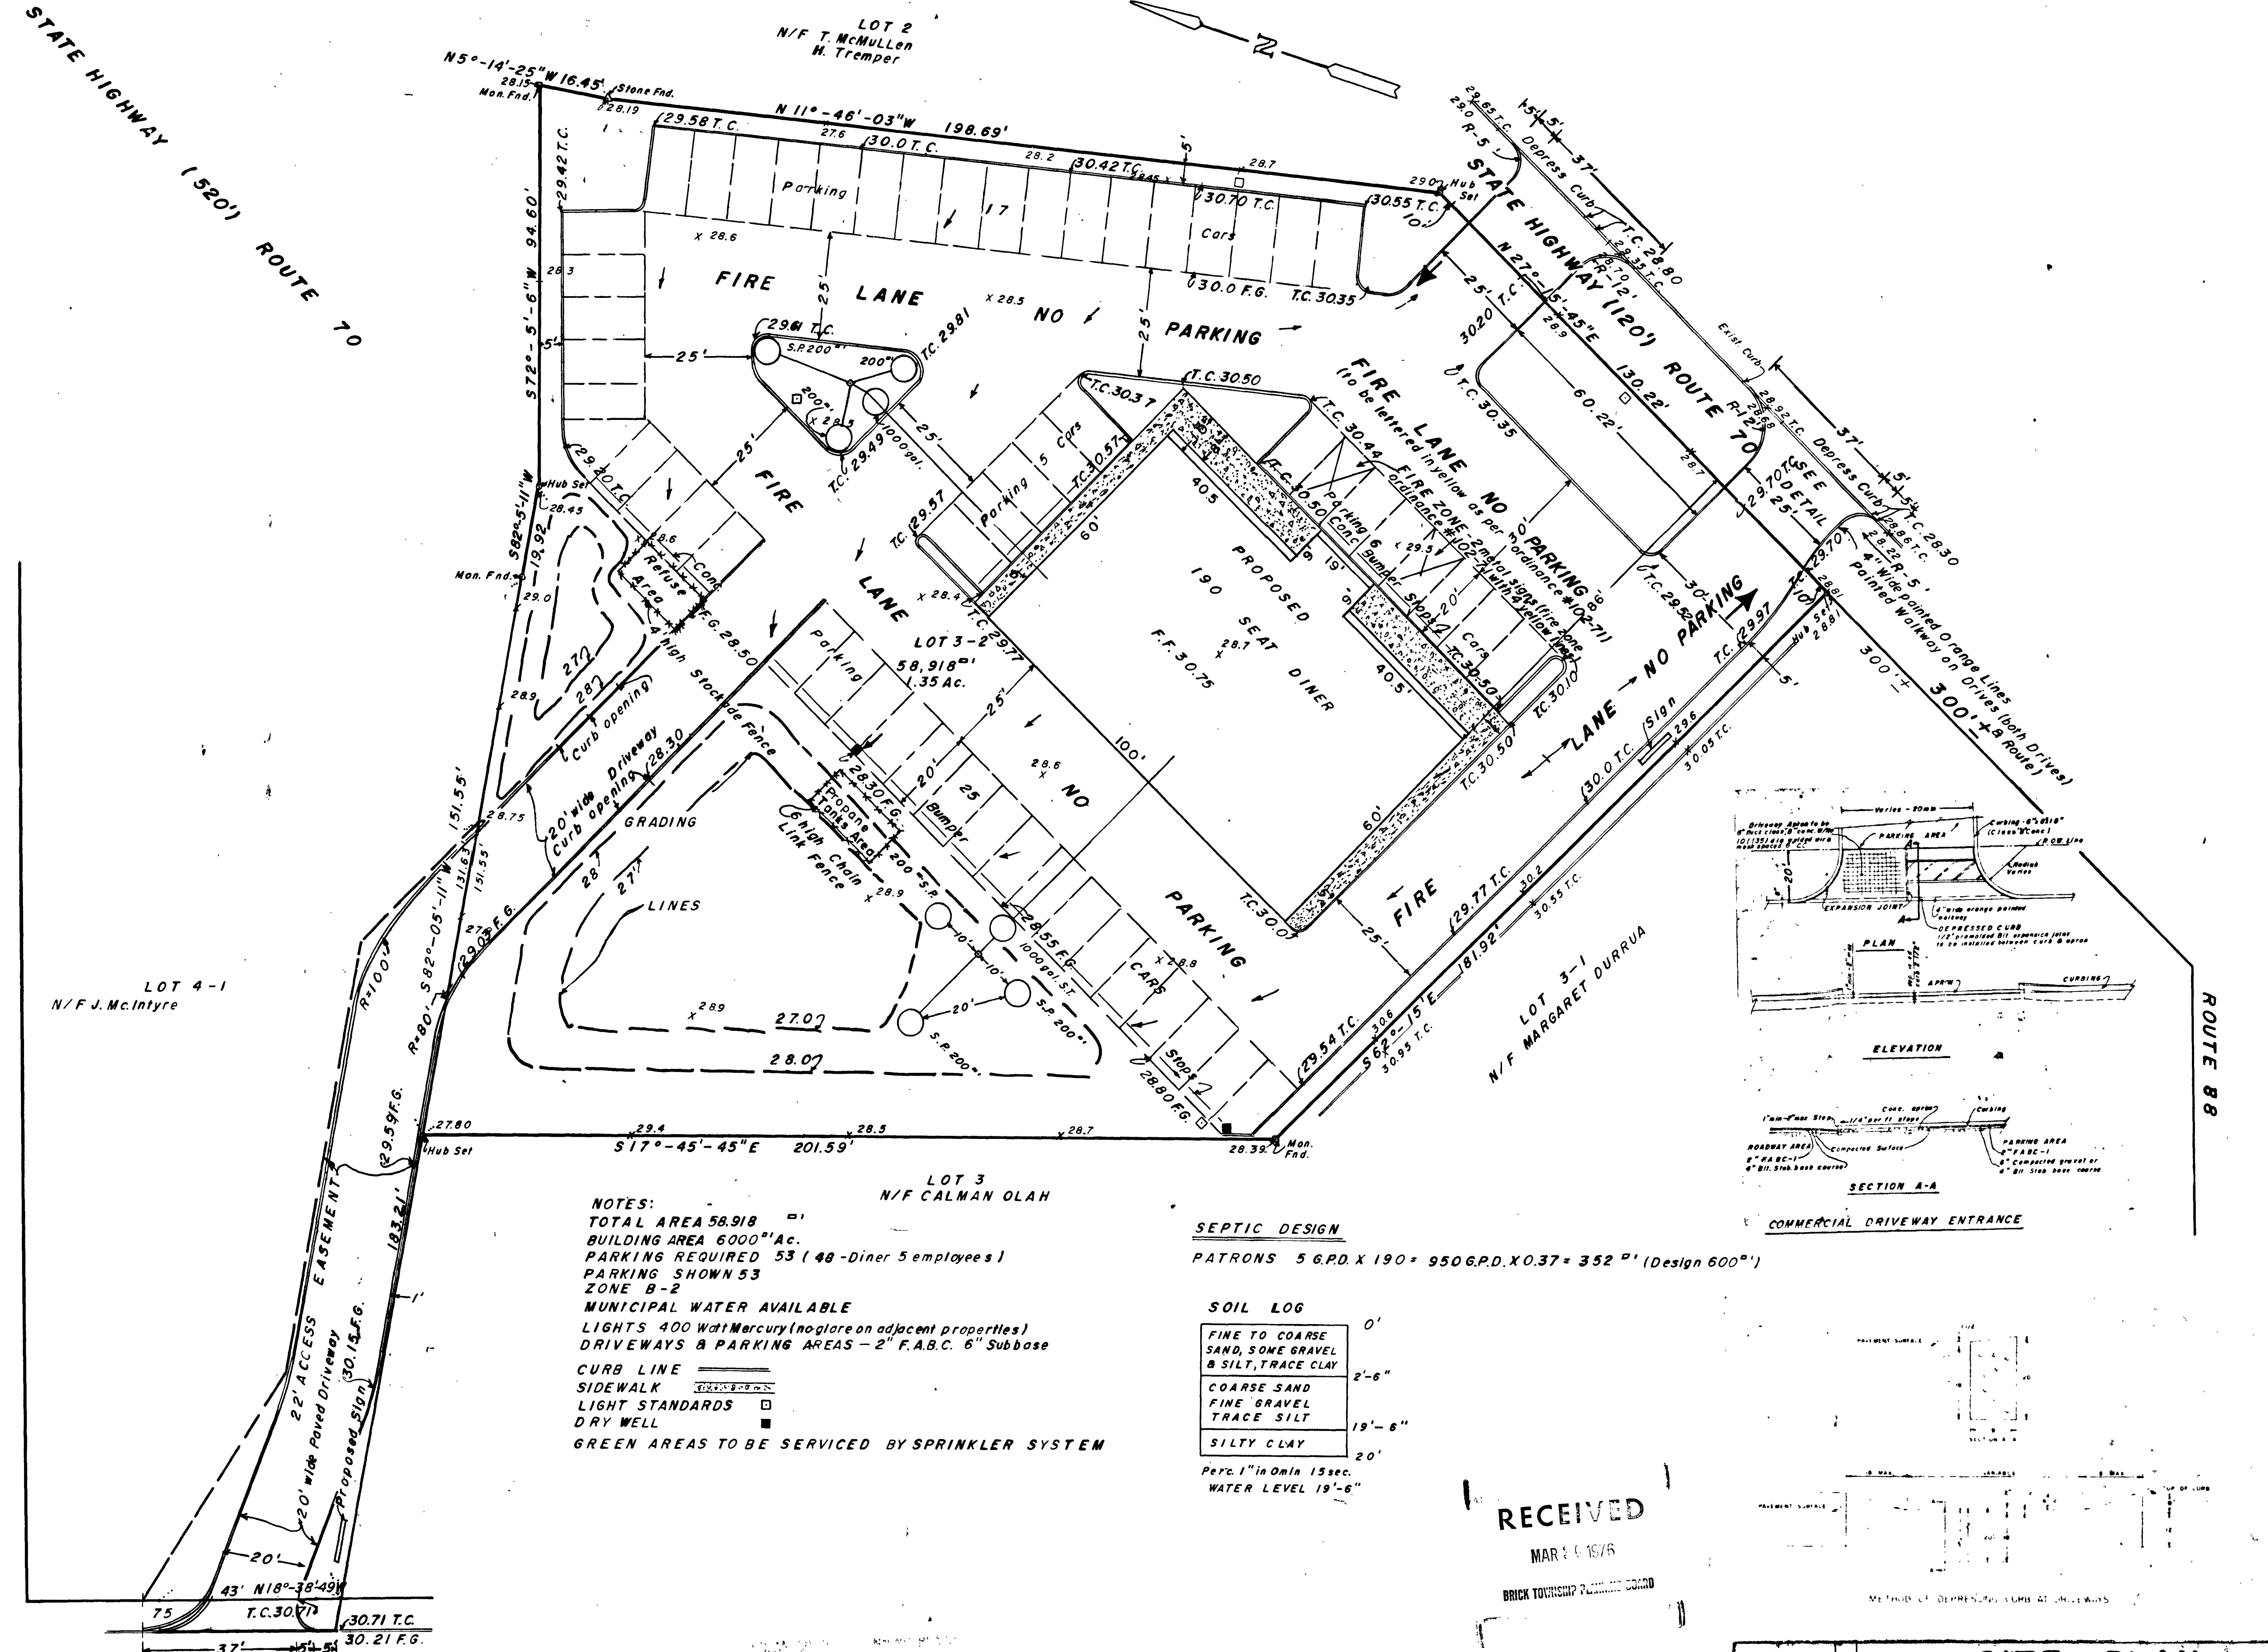


NOTES:
TOTAL AREA 58,918
BUILDING AREA 6000'Ac.
PARKING REQUIRED 53 (48-Diner 5 employees)
PARKING SHOWN 53
ZONE B-2
MUNICIPAL WATER AVAILABLE
LIGHTS 400 Watt Mercury (no glare on adjacent properties)
DRIVEWAYS & PARKING AREAS - 2" F.A.B.C. 6" Subbase
CURB LINE
SIDEWALK
LIGHT STANDARDS
DRY WELL
GREEN AREAS TO BE SERVICED BY SPRINKLER SYSTEM

SEPTIC DESIGN
PATRONS 5 G.P.D. X 190 = 950 G.P.D. X 0.37 = 352 P' (Design 600 P')


SOIL LOG

FINE TO COARSE SAND, SOME GRAVEL & SILT, TRACE CLAY	0' - 2'-6"
COARSE SAND FINE GRAVEL TRACE SILT	2'-6" - 19'-6"
SILTY CLAY	19'-6" - 20'

Perc 1" in 15 sec.
WATER LEVEL 19'-6"

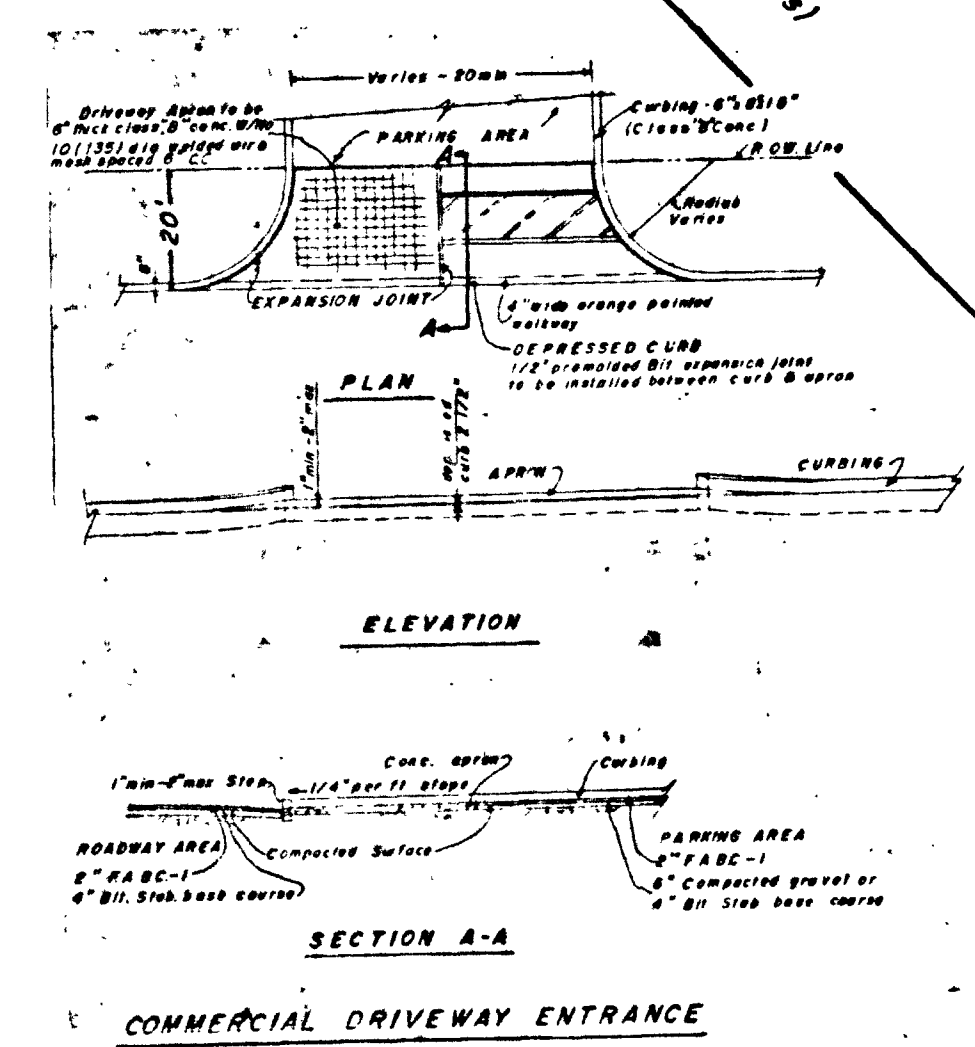

RECEIVED
MAR 1 1976
BRICK TOWNSHIP PLANNING BOARD

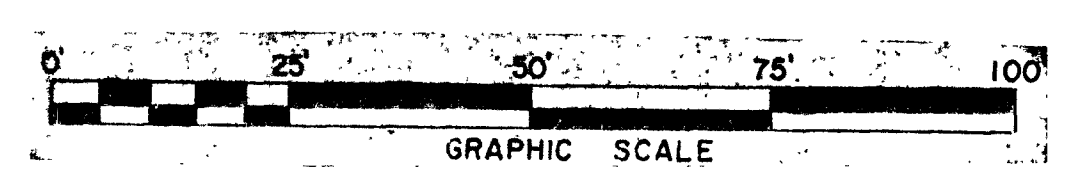

I HEREBY CERTIFY THAT WE ARE THE OWNERS OF RECORD TO THE LANDS DELINEATED ON THIS MAP AND APPROVE THE FILING THEREOF.
OWNER
NOTARY PUBLIC

I HEREBY CERTIFY THAT THIS MAP AND SURVEY HAS BEEN MADE UNDER MY IMMEDIATE SUPERVISION AND THAT IT COMPLIES WITH THE PROVISIONS OF THE MAP FILING LAW.
DANIEL J. MORROW L.S. 11120

APPROVED BY
BRICK TOWNSHIP PLANNING BOARD
Chairman
Secretary
Engineer
May 20, 1976

SITE PLAN FOR 190 SEAT DINER LOT 3-2 BLOCK 1170

BRICK TWP. OCEAN COUNTY N.J.

TRIANGLE ENGINEERING ASSOC. INC. DATE 11/21/75

CIVIL ENGINEERS & LAND SURVEYORS

326 THIRD STREET LAKEWOOD N.J.

DESIGN
DRAWN T.B.
CHECK D.M.
APPROVED L.M.
JOB No. 2036
REV. 12/8/75
REV. 1/18/76
REV. 1/13/76
WILLIAM R. MAUZY
P.E. & L.S. 8791
DANIEL J. MORROW
P.E. & L.S. 11120

CASER PB-925
LDS BR PZ 10600803

SCALE 1" = 20'
DWG No. 1
SHEET 1 OF 1