

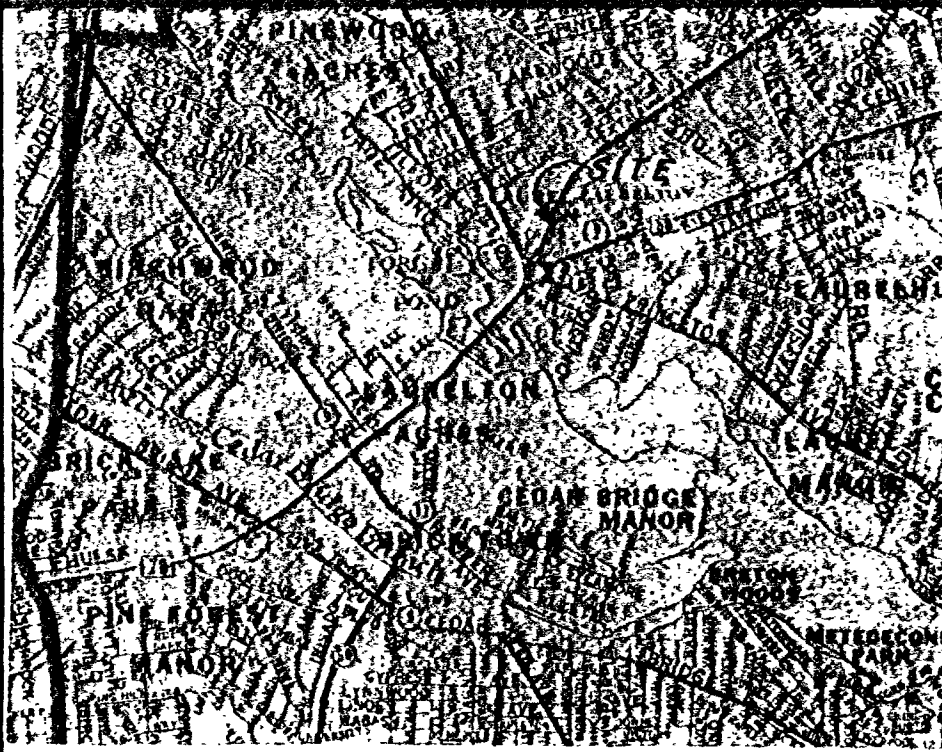
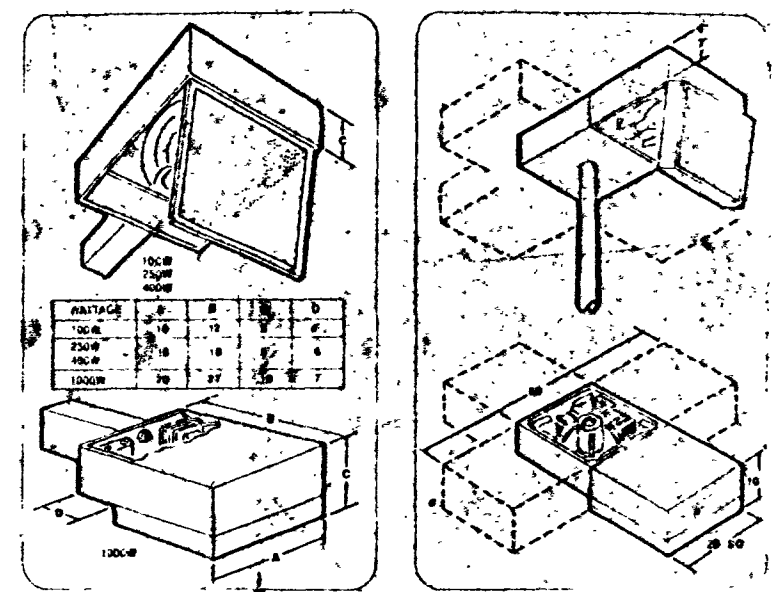


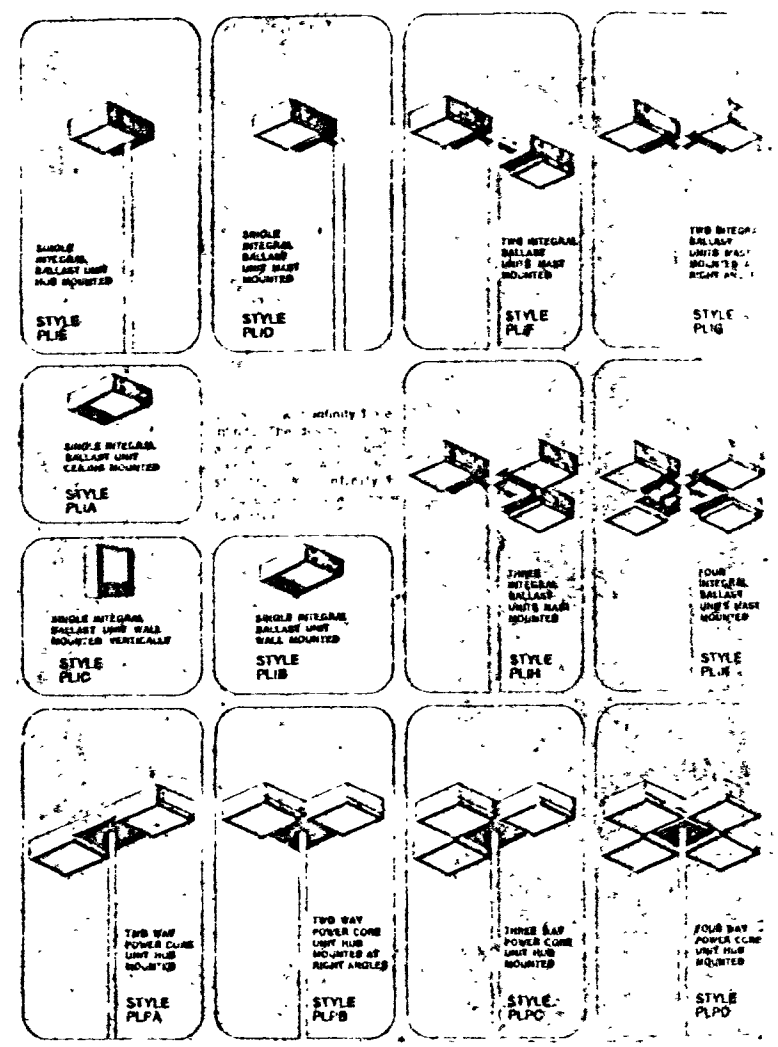

KEY MAP

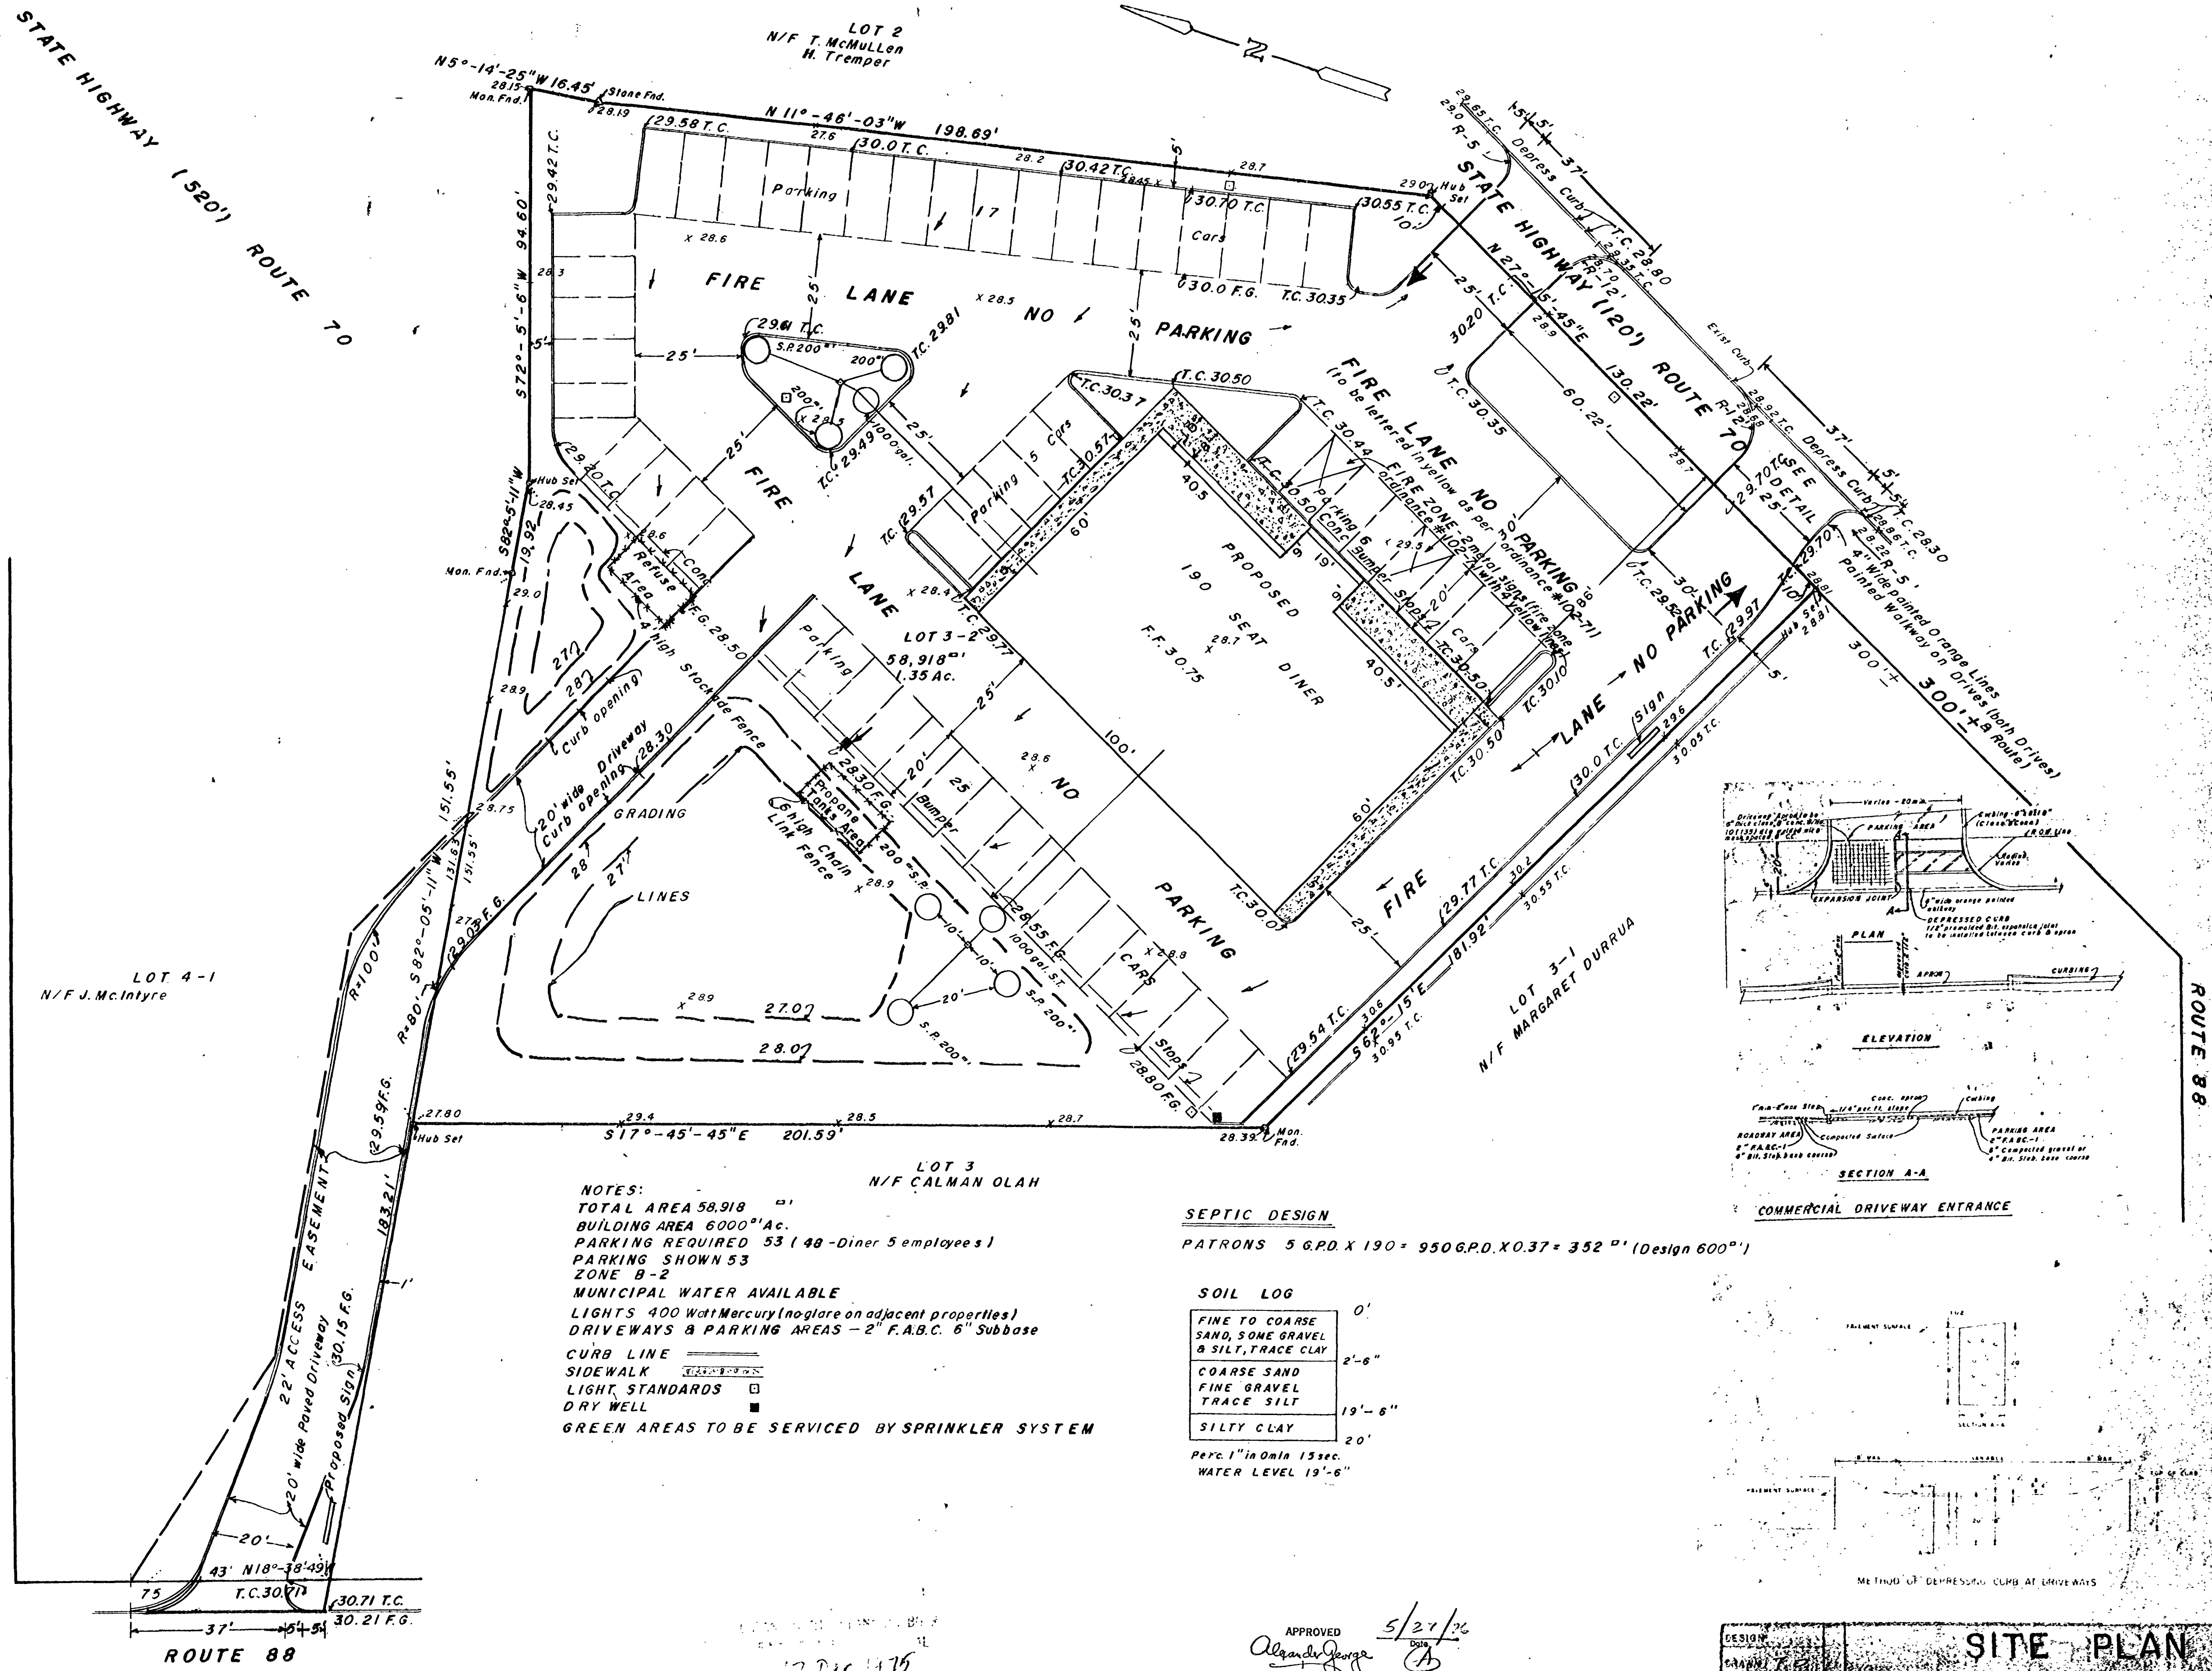

DETAIL - LIGHTING


NOTES:
TOTAL AREA 58,918 sq. ft.
BUILDING AREA 6000 sq. ft.
PARKING REQUIRED 53 (40 - Diner 5 employees)
PARKING SHOWN 53
ZONE B-2
MUNICIPAL WATER AVAILABLE
LIGHTS 400 Watt Mercury (no glare on adjacent properties)
DRIVEWAYS & PARKING AREAS - 2" F.A.B.C. 6" Subbase
CURB LINE
SIDEWALK
LIGHT STANDARDS
DRY WELL
GREEN AREAS TO BE SERVICED BY SPRINKLER SYSTEM

SEPTIC DESIGN
PATRONS 5 G.P.D. X 190 = 950 G.P.D. X 0.37 = 352 (Design 600)


SOIL LOG

FINE TO COARSE SAND, SOME GRAVEL & SILT, TRACE CLAY	0' - 2'-6"
COARSE SAND FINE GRAVEL TRACE SILT	2'-6" - 19'-6"
SILTY CLAY	19'-6" - 20'

Per. 1" in 15 sec.
WATER LEVEL 19'-6"

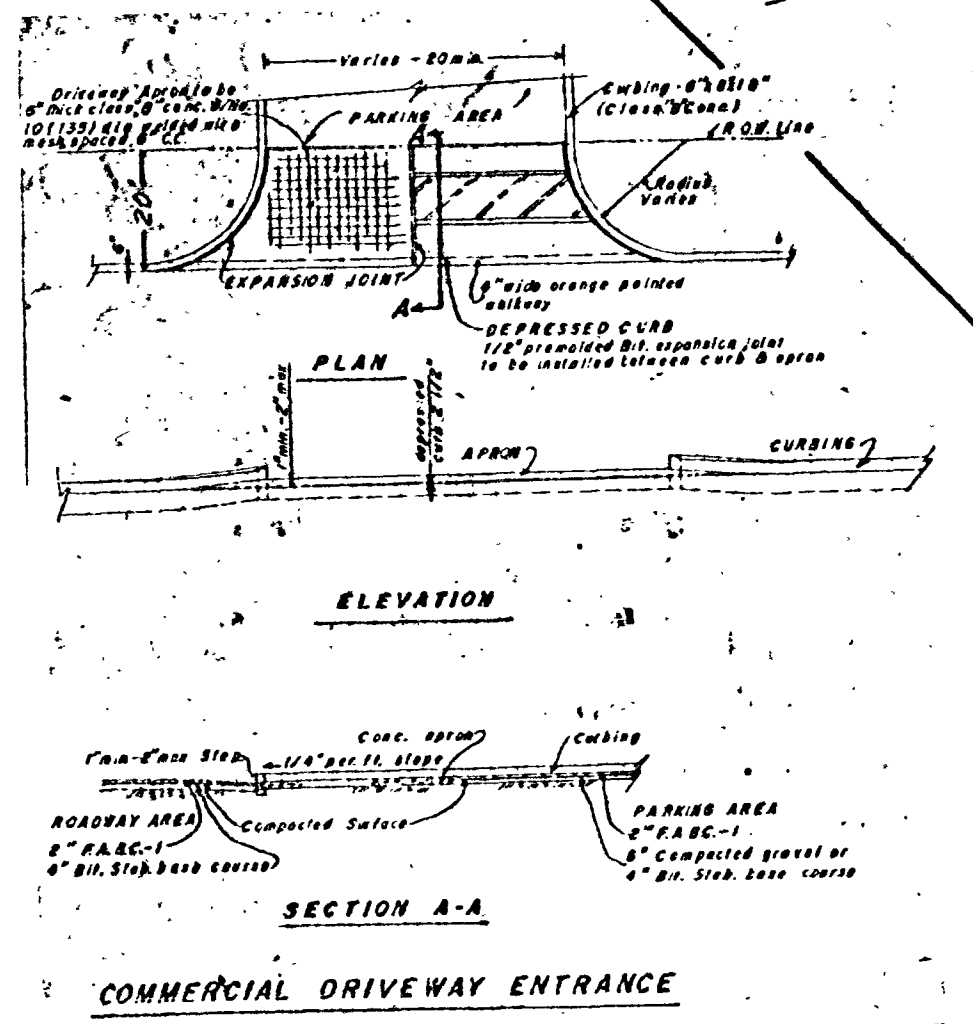

SECTION A-A

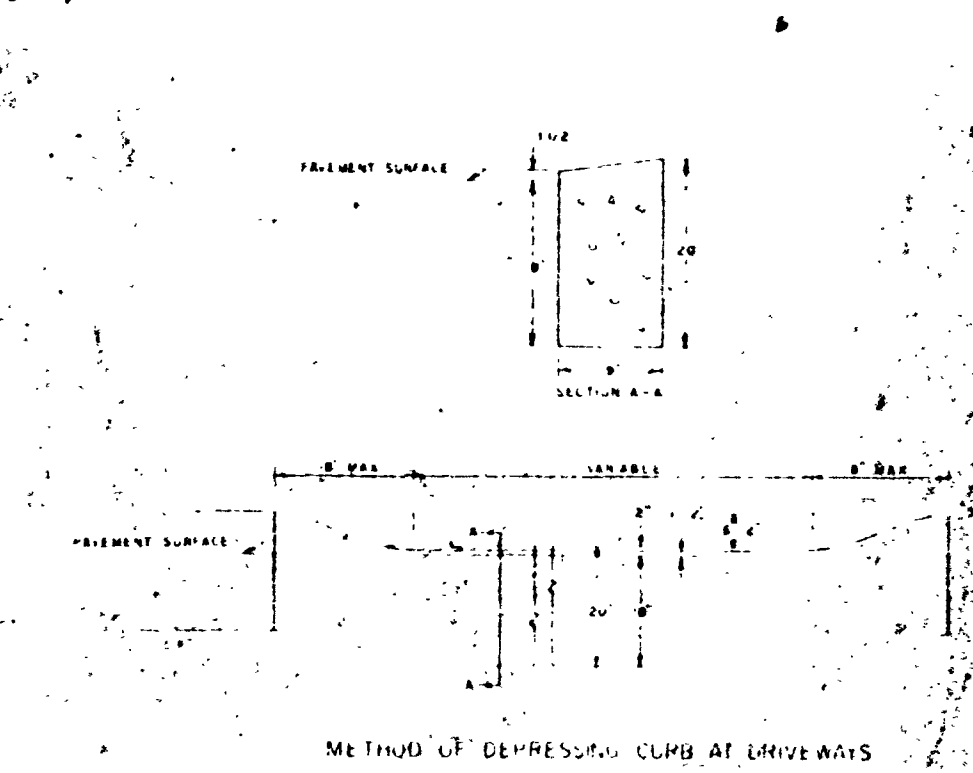

METHOD OF DEPRESSING CURB AT DRIVEWAYS

I HEREBY CERTIFY THAT WE ARE THE OWNERS OF RECORD TO THE LANDS DELINEATED ON THIS MAP AND APPROVE THE FILING THEREOF.
William J. Morrow
OWNER
NOTARY PUBLIC

I HEREBY CERTIFY THAT THIS MAP AND SURVEY HAS BEEN MADE UNDER MY IMMEDIATE SUPERVISION AND THAT IT COMPLIES WITH THE PROVISIONS OF THE MAP FILING LAW.
Daniel J. Morrow
DANIEL J. MORROW L.S. 11120

APPROVED
Alexander George
ALEXANDER GEORGE ZONING OFFICER
APPROVED BY
John C. Kaula
CHAIRMAN
Alexander Kadar
SECRETARY
Robert J. Kaula
ENGINEER
May 20, 1976

PERMIT: 000000
LDS BR 50700023

SITE PLAN FOR 190 SEAT DINER LOT 3-2 BLOCK 1170

BRICK TWP. OCEAN COUNTY, N.J.
TRIANGLE ENGINEERING ASSOC. INC.
CIVIL ENGINEERS & LAND SURVEYORS
325 THIRD STREET LAKEWOOD, N.J.

DESIGN: []
DRAWN: []
CHECKED: []
APPROVED: []
FILED: []
DATE: 10/28/76
REV. 1/28/76
REV. 3/30/76