


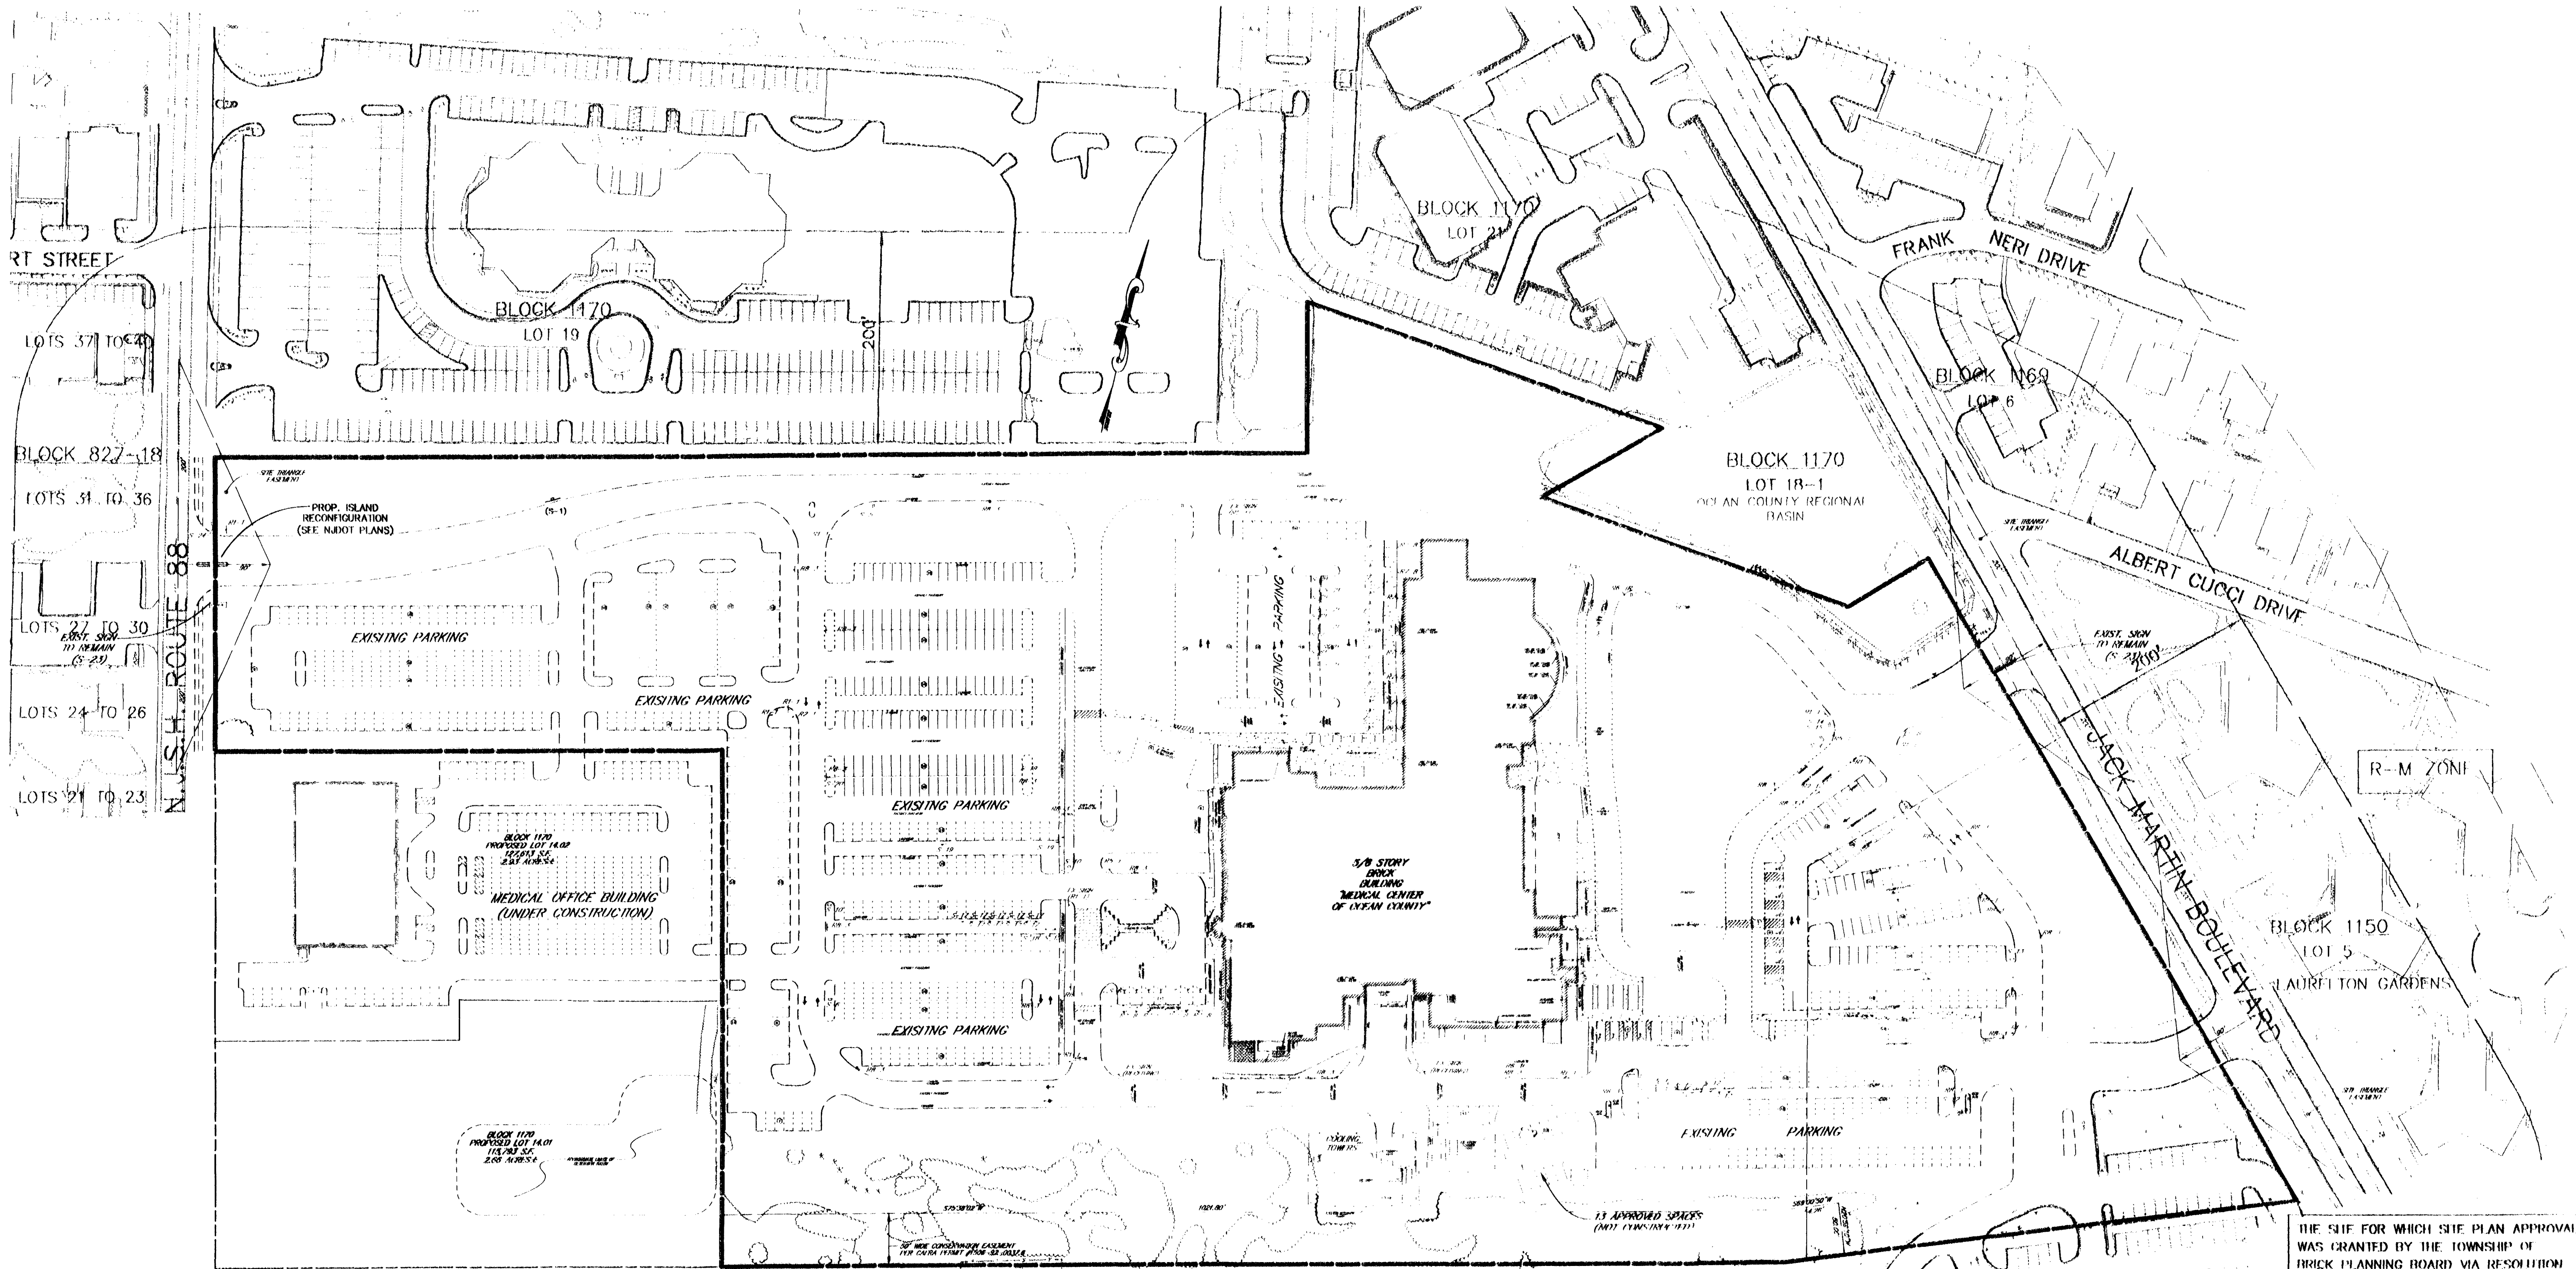

THE SITE FOR WHICH SITE PLAN APPROVAL WAS GRANTED BY THE TOWNSHIP OF BRICK PLANNING BOARD VIA RESOLUTION R-42-02 SHALL BE MAINTAINED AS ORIGINALLY APPROVED. 4-24-02

APPROVED BY

CHAIRMAN 9/26/02
 SECRETARY 9-27-02
 BOARD ENGINEER 9-26-02
 MUNICIPAL ENGINEER DATE

KEY OF SYMBOLS	
EX. INLET	PROP. VALVE
EX. INLET TO RESET	EX. VALVE
EX. TRUNK 12" DIA.	EX. FIRE HYDRANT
EX. TRUNK 18" DIA.	PROP. FIRE HYDRANT
EX. TRUNK 24" DIA.	PAINTED TRAFFIC ARROW
EX. TRUNK 30" DIA.	PAINTED HANDICAP SYMBOL
EX. TRUNK 36" DIA.	EXISTING/PROPOSED SIGN
EX. TRUNK 42" DIA.	EX. TREE LINE
EX. TRUNK 48" DIA.	PROP. TREE LINE
EX. TRUNK 54" DIA.	EX. GUARD RAIL
EX. TRUNK 60" DIA.	PROP. GUARD RAIL
EX. TRUNK 66" DIA.	EX. CHAIN LINK FENCE
EX. TRUNK 72" DIA.	PROP. CHAIN LINK FENCE
EX. TRUNK 78" DIA.	EX. RETAINING WALL
EX. TRUNK 84" DIA.	PROP. RETAINING WALL
EX. TRUNK 90" DIA.	EX. STREET LIGHT
EX. TRUNK 96" DIA.	PROP. STREET LIGHT
EX. TRUNK 102" DIA.	EX. STREAM LINE
EX. TRUNK 108" DIA.	PROP. STREAM LINE
EX. TRUNK 114" DIA.	EX. STREAM ENCROACHMENT LINE
EX. TRUNK 120" DIA.	PROP. STREAM ENCROACHMENT LINE
EX. TRUNK 126" DIA.	EX. CONTOUR LINE
EX. TRUNK 132" DIA.	PROP. CONTOUR LINE
EX. TRUNK 138" DIA.	EX. CURB/PARKING
EX. TRUNK 144" DIA.	PROP. CURB/PARKING
EX. TRUNK 150" DIA.	EX. PROPERTY LINE
EX. TRUNK 156" DIA.	PROP. PROPERTY LINE
EX. TRUNK 162" DIA.	EX. FENCE
EX. TRUNK 168" DIA.	PROP. FENCE
EX. TRUNK 174" DIA.	CONCRETE SIDEWALK
EX. TRUNK 180" DIA.	

REFERENCES

- TOWNSHIP OF BRICK TAX MAP SHEET No. 61.
- SET OF PLANS ENTITLED "MERIDIAN HEALTH SYSTEM - BRICK HOSPITAL 1998 EXPANSION" PREP. BY: D.W. SMITH ASSOCIATES, P.A. JOB No. 89-152.97 DATED: 08/03/98 REVISED THROUGH 11/20/98.
- SET OF ENGINEERING PLANS ENTITLED "BRICK HOSPITAL MEDICAL ARTS BUILDING" PREP. BY: MENLO ENGINEERING ASSOCIATES, INC. JOB No. 99015 DATED: 03/10/00 REVISED THROUGH 01/09/02.
- ALTA/ACSM SURVEY MAP OF PROPERTY KNOWN AS "LOT 18 IN BLOCK 1170" PREP. BY: YORKANIS & WHITE, INC. FILE No. 010665 DATED: 02/19/02.

THIS IS TO CERTIFY THAT THE WATER AND SEWER MAIN DESIGN CONFORMS WITH THE RULES AND REGULATIONS OF THE BRICK TOWNSHIP MUNICIPAL UTILITIES AUTHORITY.

STEPHEN T. SPECHT, P.E.
 DIRECTOR OF ENGINEERING
 DATE 3/16/02

MENLO ENGINEERING ASSOCIATES, INC.
 CIVIL ENGINEERS, LAND SURVEYORS AND PROFESSIONAL PLANNERS
 261 CLEVELAND AVENUE HIGHLAND PARK, NEW JERSEY 07034
 PHONE: (732) 846-8585 FAX: (732) 846-9439

THE MEDICAL CENTER OF OCEAN COUNTY
 TOWNSHIP OF BRICK, OCEAN COUNTY, NEW JERSEY
EXISTING OVERALL PLAN
 BLOCK 1170 LOT 18 & 18.02 26.47 ACRES

DATE OF ISSUE: FEBRUARY 14, 2002
 REV 2) JUNE 20, 2002

SCALE: 1"=100'
 CAD # 2001050601
 JOB # 20010501
 DWG # 104-1

DRWN. BY: RUG
 DESGN. BY: RUG
 CHKD. BY: ARC
 APTRD. BY: ARC