




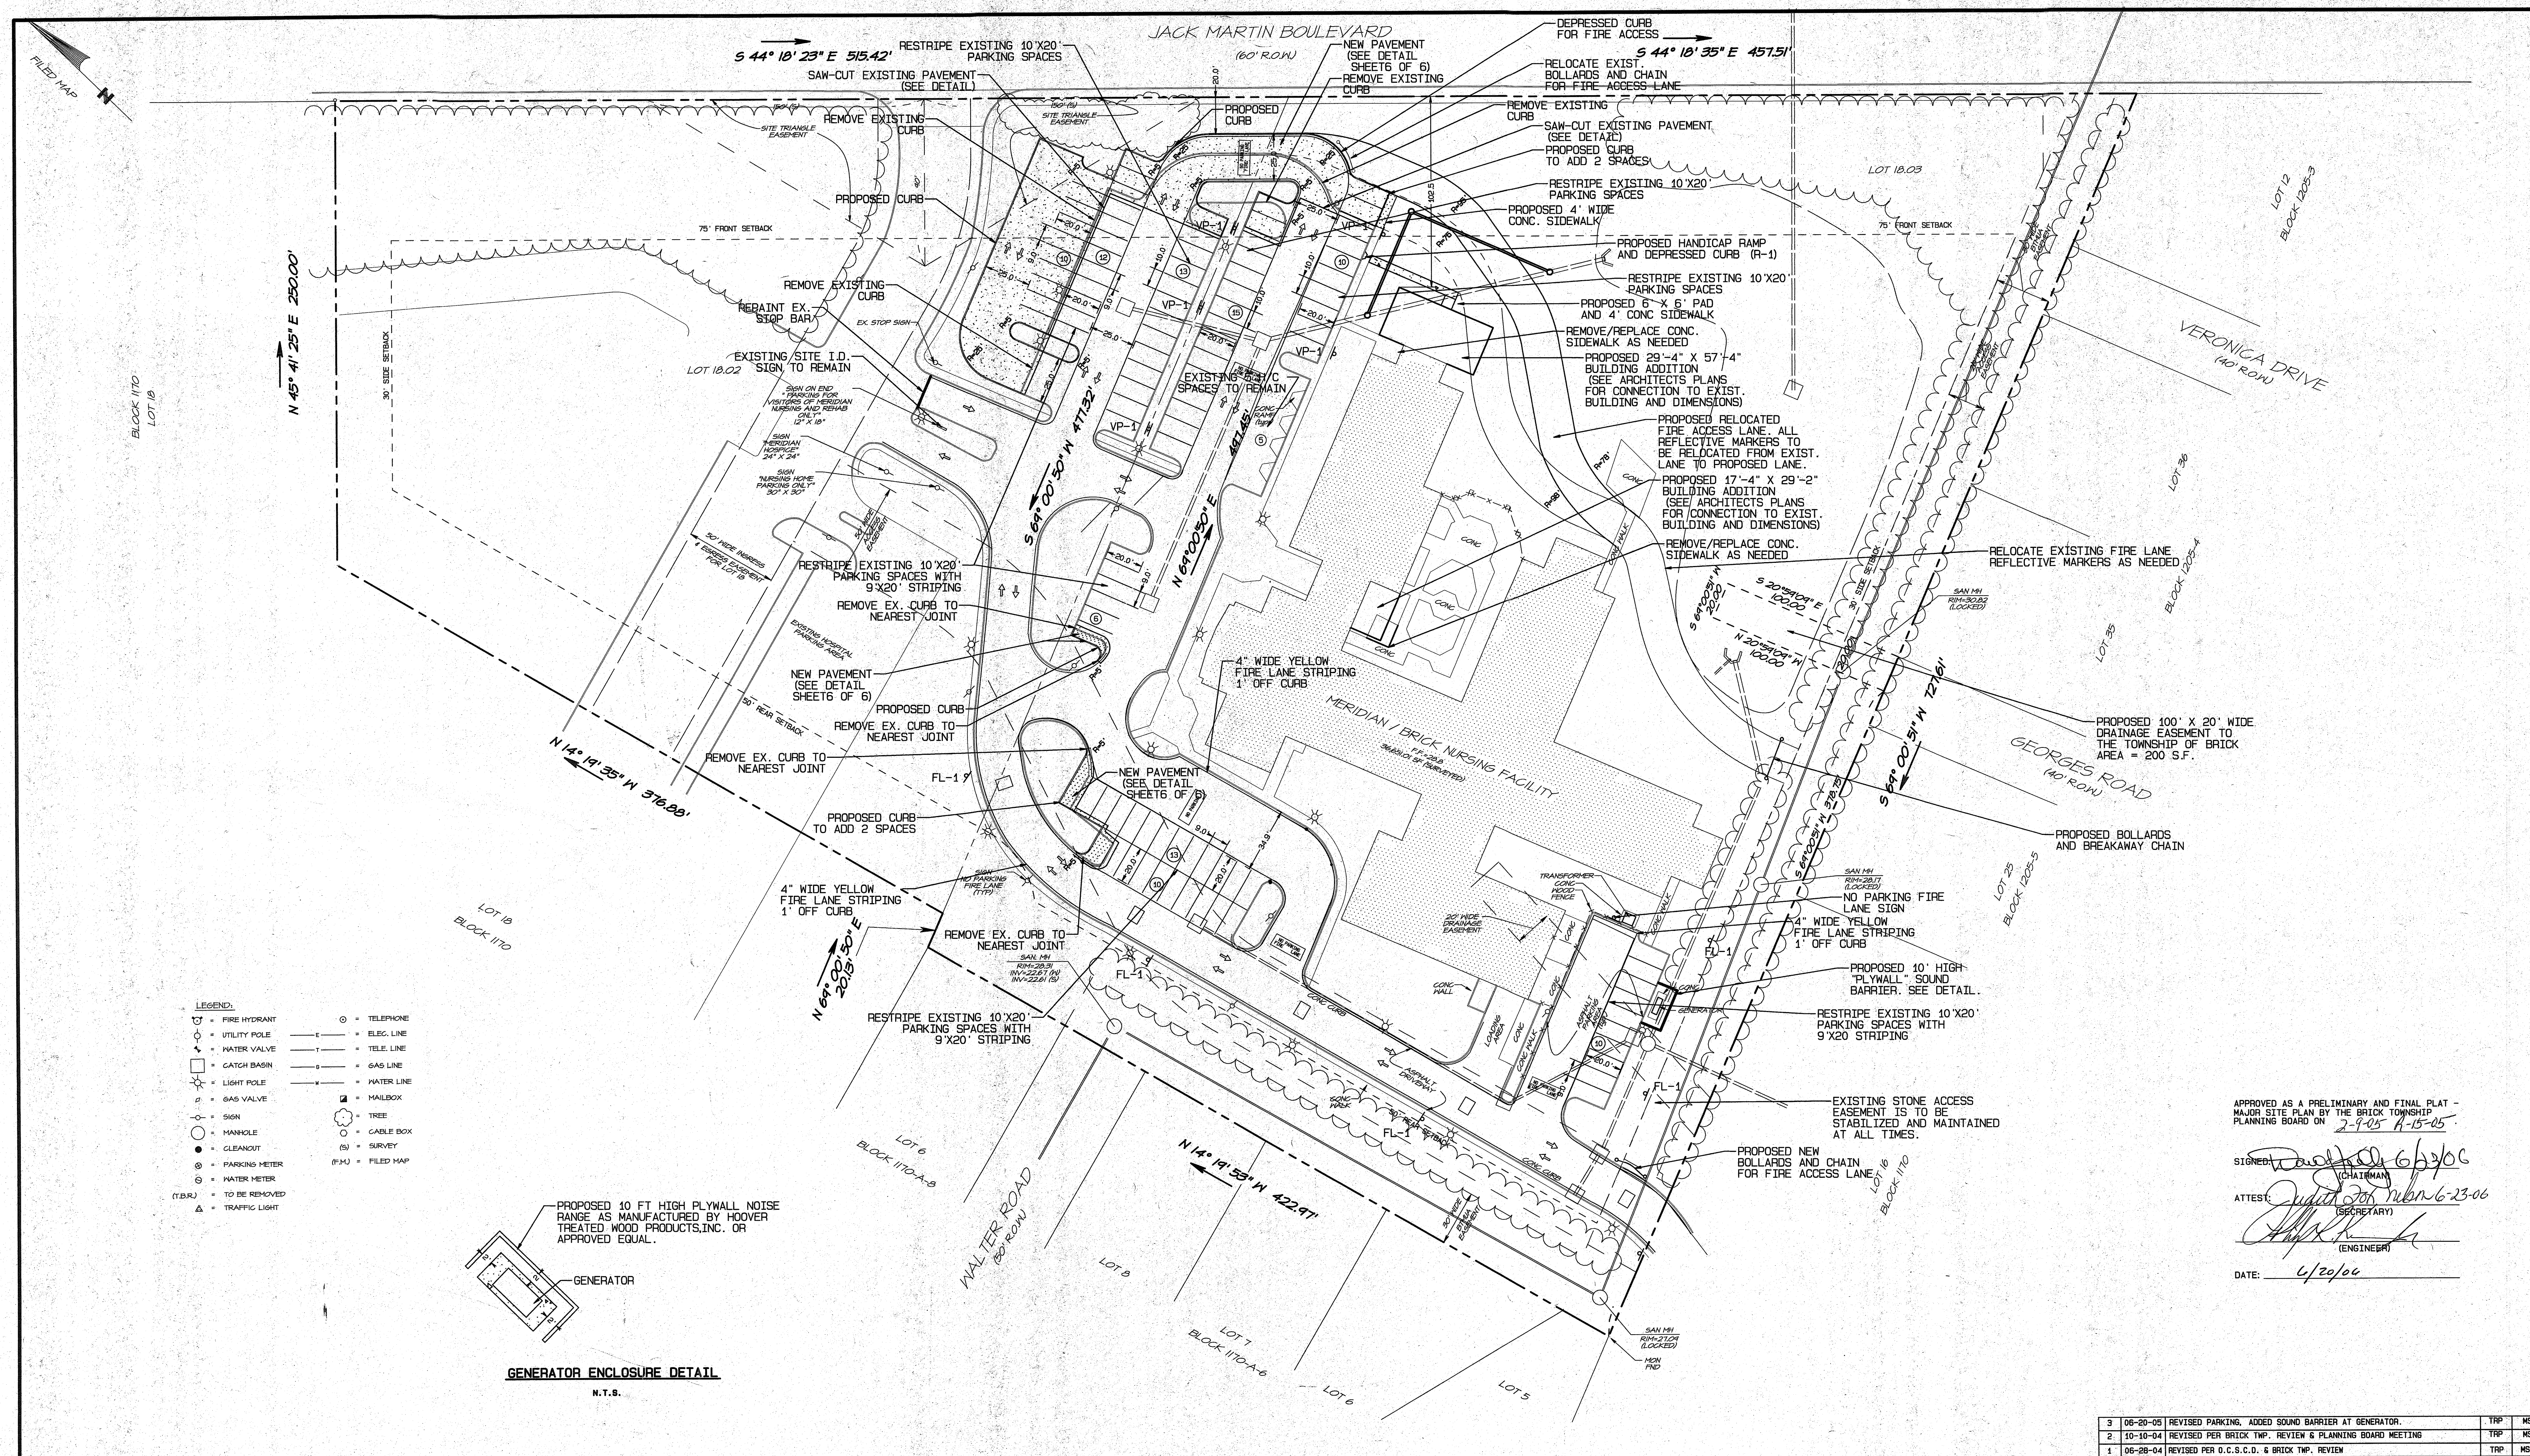

- LEGEND:
- FIRE HYDRANT
 - UTILITY POLE
 - WATER VALVE
 - CATCH BASIN
 - LIGHT POLE
 - GAS VALVE
 - SIGN
 - MANHOLE
 - CLEANOUT
 - PARKING METER
 - WATER METER
 - TO BE REMOVED
 - TRAFFIC LIGHT
 - TELEPHONE
 - ELEC. LINE
 - TELE. LINE
 - GAS LINE
 - WATER LINE
 - MAILBOX
 - TREE
 - CABLE BOX
 - SURVEY
 - FILED MAP

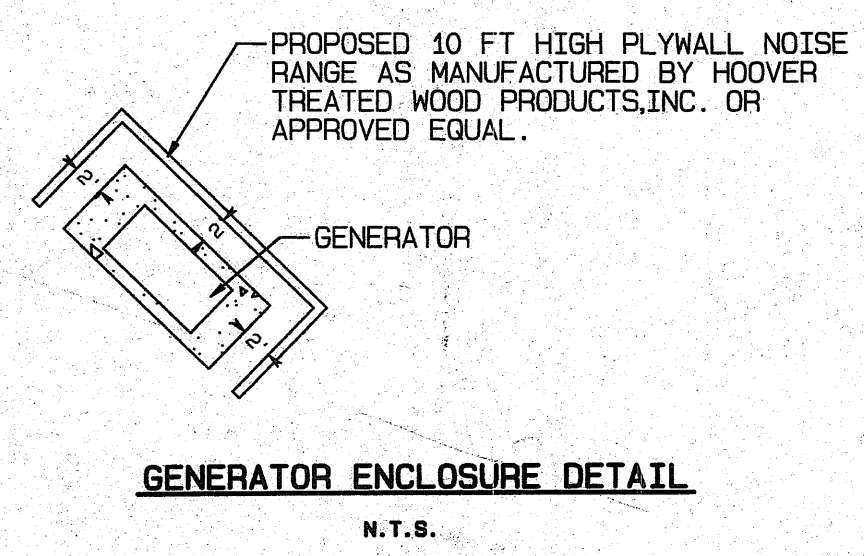

- NOTES:
- ALL FIRE LANE ZONE, FIRE SIGNS AND FIRE LANE STRIPING SHALL CONFORM TO BRICK TOWNSHIP ORDINANCE CHAPTER 151.
 - ALL EXISTING FIRE LANE STRIPING, PAVEMENT MARKINGS AND FIRE SIGNS ARE TO REMAIN IN ACCORDANCE WITH ORIGINAL APPROVAL AND IN ACCORDANCE WITH CHAPTER 151.
 - ALL EXISTING PAVEMENT MARKINGS TO BE REPAINTED.

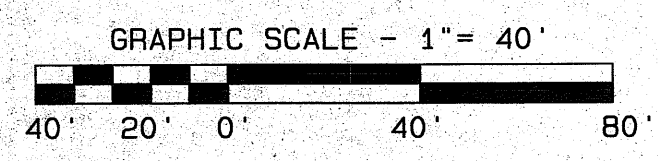

APPROVED AS A PRELIMINARY AND FINAL PLAT -
MAJOR SITE PLAN BY THE BRICK TOWNSHIP
PLANNING BOARD ON 2-9-05 H-15-05

SIGNED: [Signature] 6/23/06
(CHAIRMAN)

ATTEST: [Signature] 6/23/06
(SECRETARY)

[Signature]
(ENGINEER)

DATE: 6/20/06

3	06-20-05	REVISED PARKING, ADDED SOUND BARRIER AT GENERATOR.	TRP	MS
2	10-10-04	REVISED PER BRICK TWP. REVIEW & PLANNING BOARD MEETING	TRP	MS
1	06-28-04	REVISED PER O.C.S.C.D. & BRICK TWP. REVIEW	TRP	MS
NO.	DATE	DESCRIPTION OF REVISION	BY	ENGR.

O'DONNELL, STANTON & ASSOCIATES, Inc.
ENGINEERS, PLANNERS AND SURVEYORS
CERTIFICATE OF AUTHORIZATION #6A278876
1705 ROUTE 37 EAST
TOMS RIVER, NEW JERSEY 08753
PHONE: (732) 573-0490 FAX: (732) 573-0499
EMAIL: jstanton@odst.com

JAMES F. STANTON, P.E.
PROFESSIONAL ENGINEER
LICENSE NO. 19278

DATE: 3-29-04

PRELIMINARY AND FINAL PLAT - MAJOR SITE PLAN
SITE LAYOUT PLAN
FOR
TAX MAP BLOCK 1170 - LOTS 18.02 & 18.03
BRICK TOWNSHIP
OCEAN COUNTY
NEW JERSEY

CHECKED BY	CALC. BY	DRAWN BY	SCALE	DATE	PROJECT NO.	DWG NO.
		TRP	1"=40'	12-01-03	03131.00	2

OWNERSHIP OF DOCUMENTS
This document and the ideas and designs incorporated herein,
as an instrument of professional service, is the property of
O'DONNELL, STANTON & ASSOCIATES, INC. and is not to be used,
in whole or in part, for any other project without the written
authorization of O'DONNELL, STANTON & ASSOCIATES, INC.