



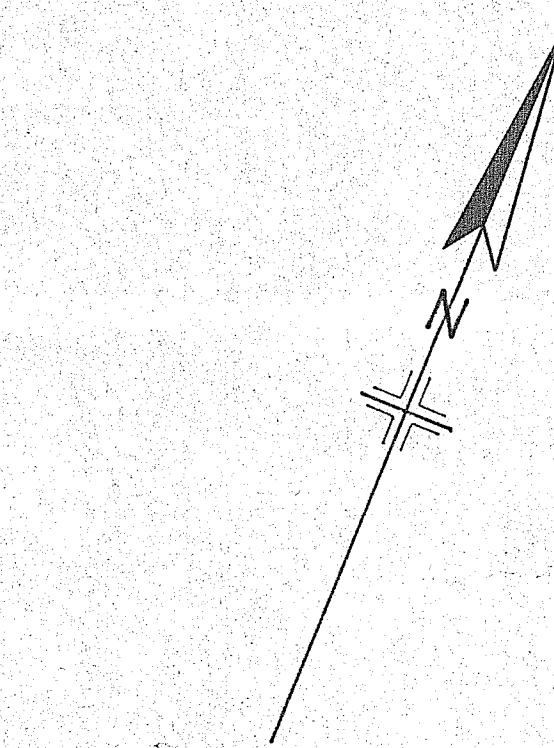


Main Identification

Specifications

Product:	Aluminum Moonlight
Illuminated:	Yes
Letter Proc.:	stencil cut
Bldg.:	painted
Typeface:	as noted
Type Color:	white
SF/DF:	DF
Mounting:	footer
Elec. Required:	
Voltage:	120
Amperage:	5.0 max

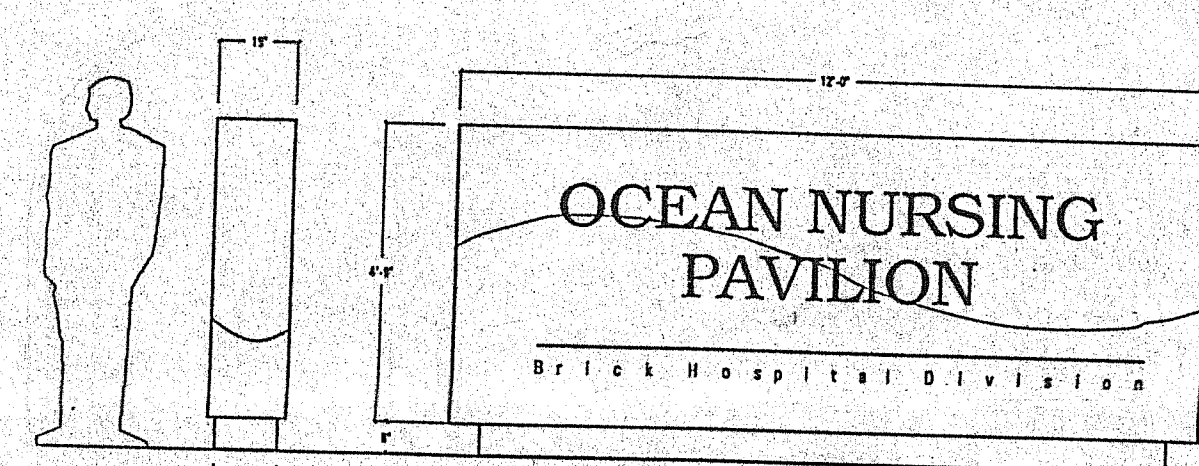

PROPOSED SIGN DETAIL
N.T.S.

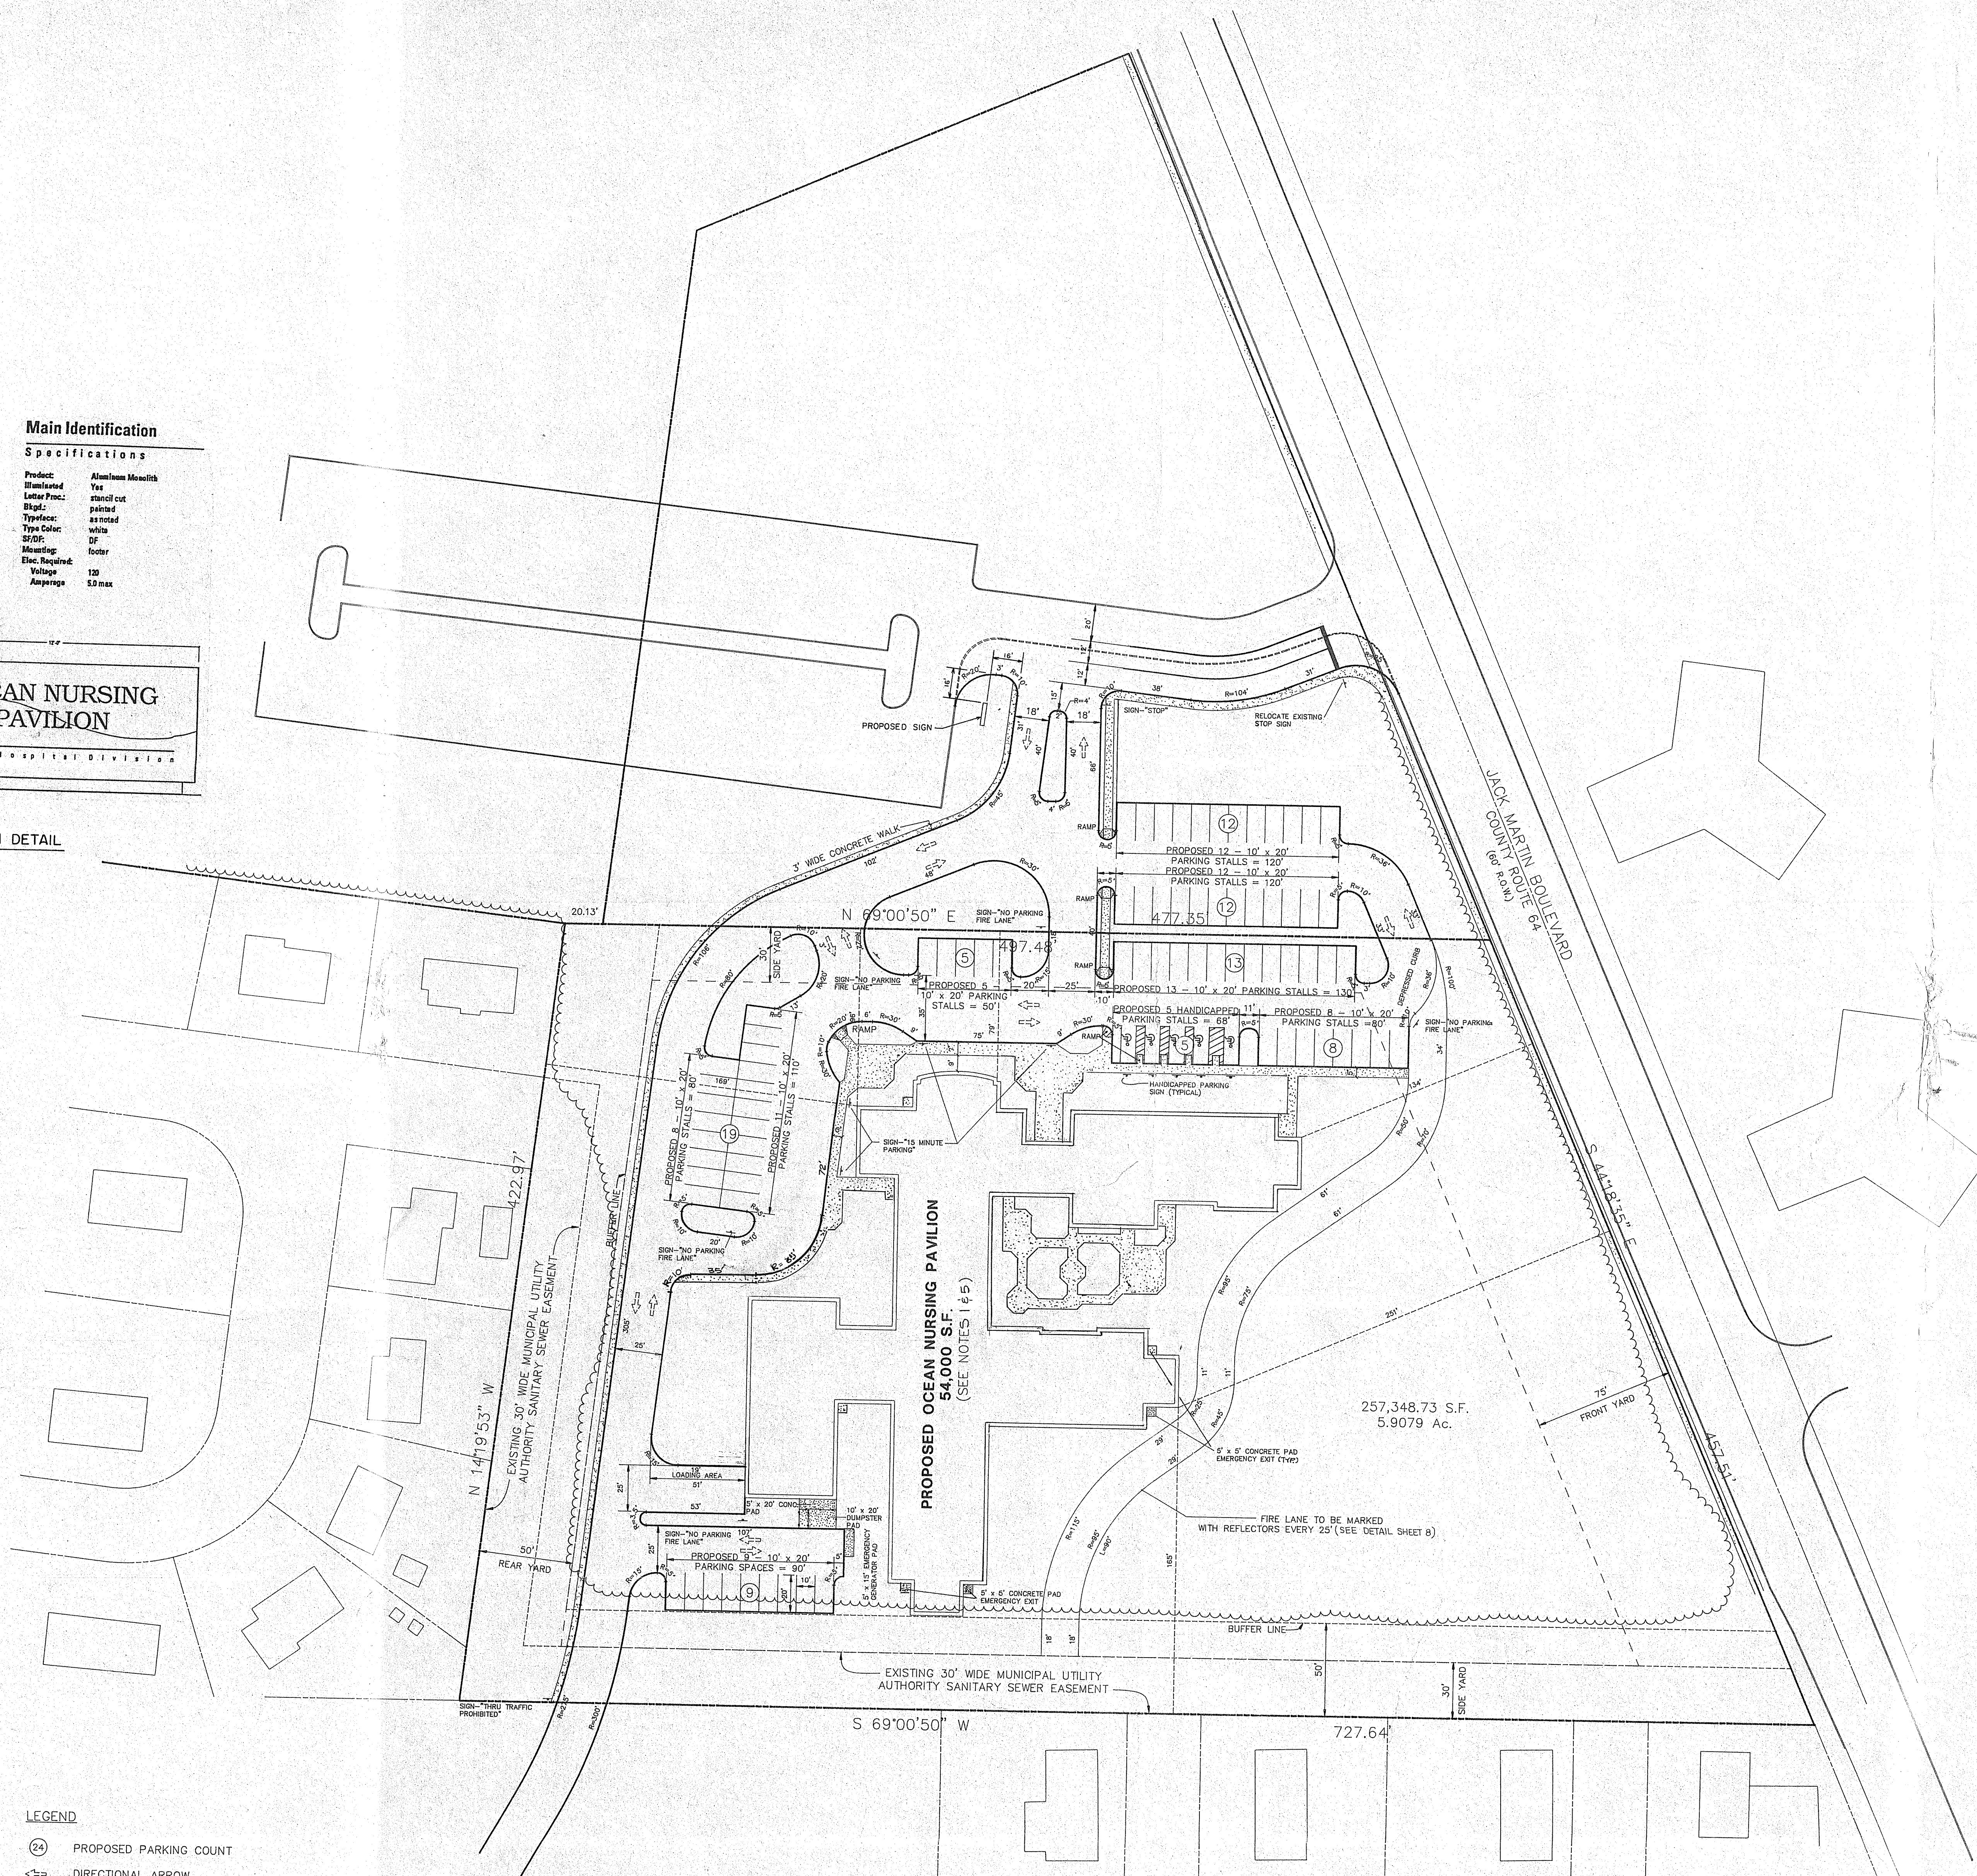

LEGEND

-
- PROPOSED PARKING COUNT
 - DIRECTIONAL ARROW
 - PROPOSED CURB LINE
 - EXISTING CURBLINE
 - PROPOSED SIDEWALK
 - PROPOSED SIGN
 - BUILDING TIE

DRAWING INDEX

PRELIMINARY AND FINAL SITE PLAN
TOPOGRAPHIC PLAN
PLAN OF OVERALL SITE
PRELIMINARY AND FINAL GRADING PLAN
PRELIMINARY AND FINAL UTILITIES PLAN
PRELIMINARY AND FINAL LIGHTING AND LANDSCAPING PLAN
PRELIMINARY AND FINAL SOIL EROSION AND SEDIMENT CONTROL PLAN
PRELIMINARY AND FINAL NOTES SHEET
PRELIMINARY AND FINAL DESIGN DETAILS
COUNTY ROAD PLAN, PROFILE AND CROSS SECTIONS

- CE-1
SU-1
CE-2
CE-3
CE-4
CE-5
CE-6
CE-7
CE-8
CE-9

NO	DATE	REV'SION	DESCRIPTION	DRW	CHK
5	4-30-93	REV'D	PER HEALTH DEPT COMMENTS	MMG	
1	9-9-92	REV'D	PER TWP. ENGINEER'S LETTER DATED 6/14/92 AND/IFR MARSHALL'S LETTER DATED 7/23/92.	MMG	DRW
2	9-11-92	ADDED	NOTE 4.	MMG	
3	10-12-92	REVISED	ENTRANCE ALONG JACK MARTIN BOULEVARD	W.S.	
4	4-13-93	REMOVED	LAND AT ENTRANCE ADDED SIC LOCATION	W.S.	

DRW: W.S. CHK: APP: SCALE: 1"=40' DATE: 5/22/93

6	10-26-93	REVD PER TWP. ENGINEER'S LETTER	10/29/93	RAN
5	4-30-93	REVD PER HEALTH DEPT. COMMENTS		MMG
NO	DATE	REVISION	DRW	CHK
1	9-9-92	REVD PER TWP. ENGINEER'S LETTER DATED 8/14/92 AND/RE MARSHALL'S LETTER DATED 7/23/92.		MMO
2	9-11-92	ADDED NOTE 4.		MMO
3	10-12-92	REVISED ENTRANCE ALONG JACK MARTIN BOULEVARD		W.S.
4	4-19-93	REMOVED ISLAND AT ENTRANCE ADDED SIGN LOCATION		W.S.
DRW	W.S.	CHK	APP	SCALE 1"=40' DATE 5/22/93

LIPPINCOTT ENGINEERING ASSOCIATES
CONSULTING ENGINEERS
ONE PAVILION AVENUE RIVERSIDE, NEW JERSEY 08075

OCEAN COUNTY PLANNING BOARD
FINAL SITE PLAN APPROVAL
DATE 7/15/92
CHAIRMAN [Signature]

Tax Assessor
#2056(1995-MS)
PSP/FSP-7/92
Med. Center of O.C.

GRAPHIC SCALE IN FEET

30 10 40 40 20 0

SEE SHEET CE-7 FOR ALL NOTES PERTAINING TO DRAWINGS

LIPPINCOTT ENGINEERING ASSOCIATES
CONSULTING ENGINEERS
ONE PAVILION AVENUE RIVERSIDE, NEW JERSEY 08075

PRELIMINARY AND FINAL SITE PLAN
FOR
OCEAN NURSING PAVILION
TS 18.2 & 18.03, BLOCK 1170
LANDS SITUATE IN
BRICK TOWNSHIP
OCEAN COUNTY, NEW JERSEY
NO. 7256.3 DRAWING NO. CE-1