


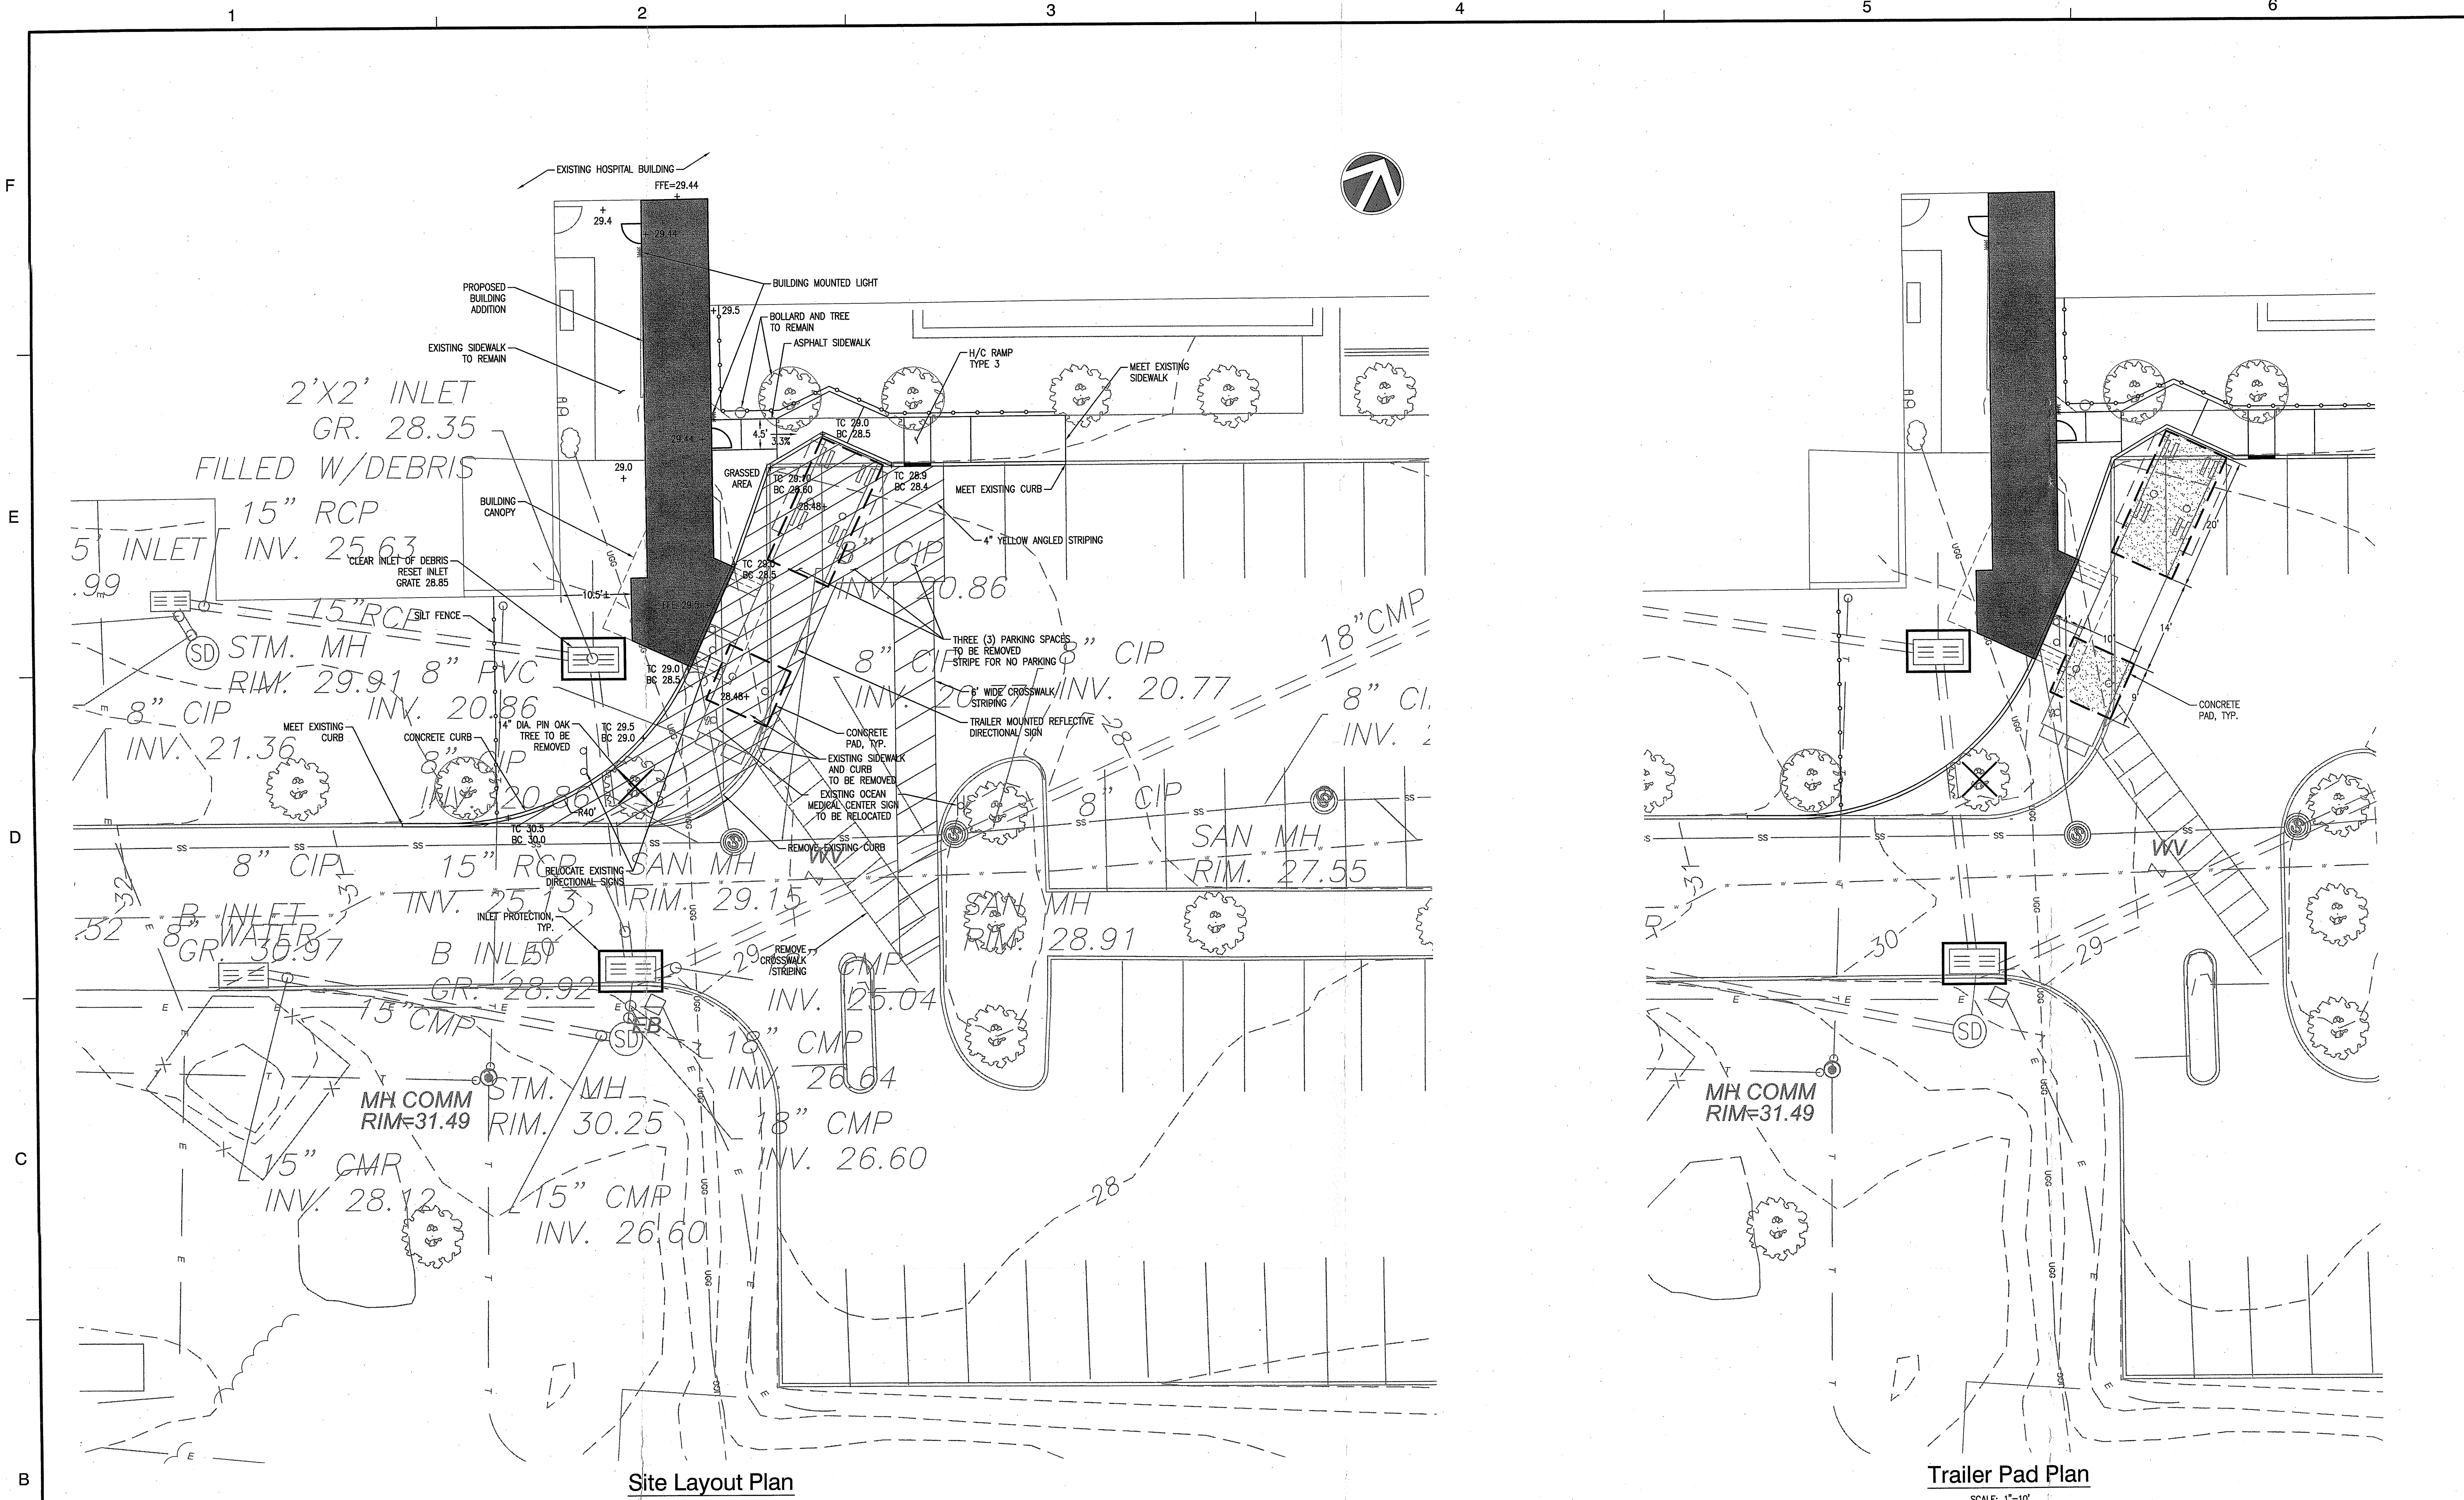

Site Layout Plan
SCALE: 1"=10'

Trailer Pad Plan
SCALE: 1"=10'

Notes

- EXISTING CANOPY, SIDEWALKS, CURBS, TREES AND PAVEMENT TO BE REMOVED.
- CANOPY TO BE STORED FOR RE-USE.
- ALL AREAS DISTURBED BY TEMPORARY DOCK TRAILER SHALL BE RESTORED TO ORIGINAL CONFIGURATION. REFER TO RESTORATION PLAN SHEET C-102.
- CONCRETE PAD SHALL NOT EXCEED 0.25 INCH DEVIATION IN 10 FEET AS REQUIRED BY TRAILER MANUFACTURER REQUIREMENTS.
- WHEN THE TRAILERS ARE MOVED IT SHALL BE ONLY BETWEEN 4:00PM AND 8:00PM. THE TRAILERS WILL BE IN OPERATION ONLY SIX DAYS A WEEK. THERE ARE NO CHANGES PROPOSED TO THE CURRENT OPERATION OF THE TRAILERS.
- REFLECTIVE SIGNAGE SHALL BE INSTALLED ON THE TRAILERS.
- THE TEMPORARY TRAILERS WILL BE IN PLACE FOR A 12-MONTH PERIOD.

Legend

- EXISTING CONCRETE CURB
- EXISTING EDGE OF PAVEMENT
- STRIPPED WHITE DIRECTIONAL ARROWS
- NEW CONCRETE CURB
- NEW DEPRESSED CURB
- EDGE OF PAVEMENT
- DIRECTIONAL SIGN, TYPE AS NOTED
- PARKING ROW TOTALS
- HANDICAP RAMP, TYPE AS NOTED

THIS SITE FOR WHICH AMENDED FINAL SITE PLAN APPROVAL WAS GRANTED BY THE BRICK TOWNSHIP PLANNING BOARD VIA APPROVAL RESOLUTION R-23-12 SHALL BE MAINTAINED AS ORIGINALLY APPROVED.

APPROVED BY:
BRICK TOWNSHIP PLANNING BOARD

DATE: 9/5/12
ATTEST: [Signature]
DATE: 9/5/12
BOARD ENGINEER

Dewberry

Dewberry Engineers Inc.
(Formerly Dewberry Goodland, Inc.)
SUITE 301
PARSHIPANY, NJ 07654
973.738.8400 Phone
973.738.8710 Fax
Certificate of Authorization #E0408047000


Ocean Medical Center
OF ADVANCE OF THE MEDICAL CENTER HOSPITAL

AMENDED FINAL
SITE PLAN FOR
OCEAN MEDICAL CENTER
TEMPORARY MRI/PET TRAILER LOCATION
BLOCK 1170, LOTS 18, 18.02
BRICK TOWNSHIP, OCEAN COUNTY, NEW JERSEY


SEAL

[Signature]
Christopher M. Cirrotti, P.E.
New Jersey License No. 240600000000

KEY PLAN

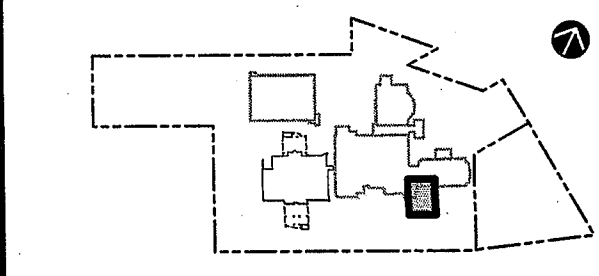

SCALE

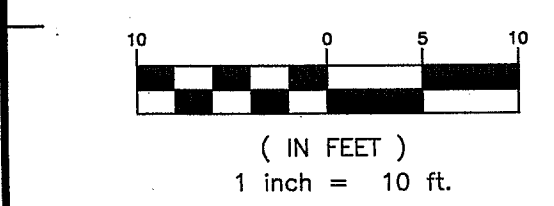

No.	DATE	BY	Description
2	08.13.12	SP	TOWN COMMENTS
1	07.31.12	SP	RESOLUTION COMPLIANCE

DRAWN BY	SLP
APPROVED BY	CC
CHECKED BY	MI
DATE	07.05.12

**SITE LAYOUT
AND
GRADING
PLAN**

PROJECT NO. 50045193

C-101

SHEET NO.