


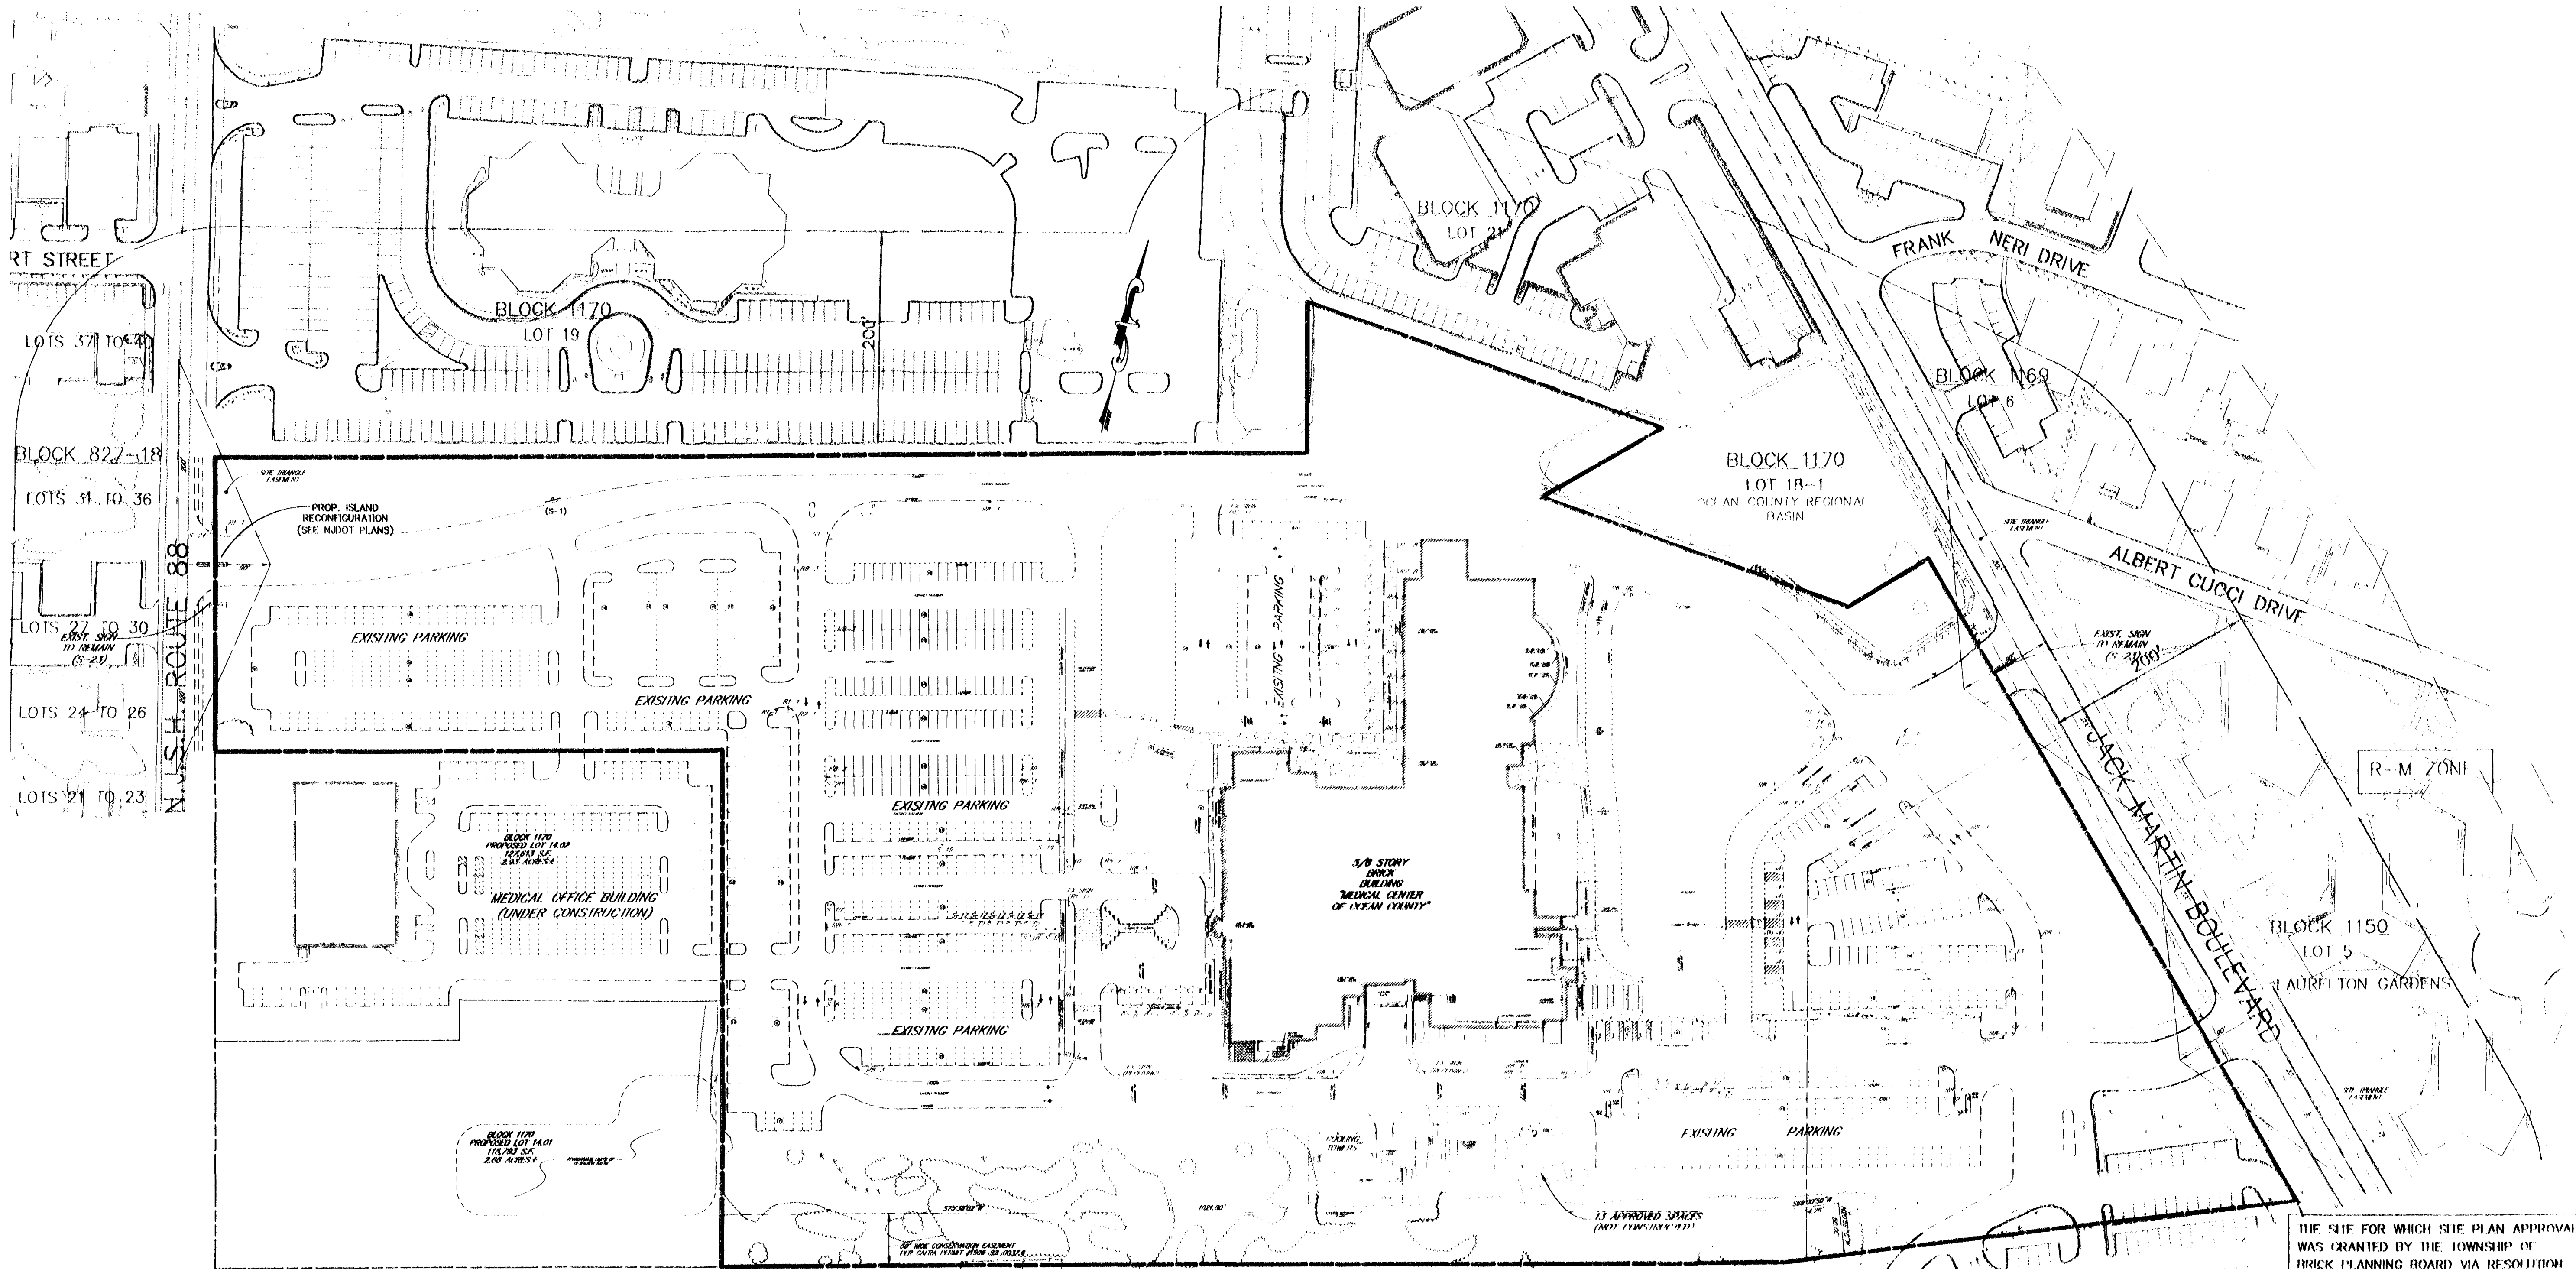

THE SITE FOR WHICH SITE PLAN APPROVAL WAS GRANTED BY THE TOWNSHIP OF BRICK PLANNING BOARD VIA RESOLUTION R-42-02 SHALL BE MAINTAINED AS ORIGINALLY APPROVED. 4-24-02

APPROVED BY

CHAIRMAN 9/26/02
SECRETARY 9-27-02
BOARD ENGINEER 9-26-02
MUNICIPAL ENGINEER DATE

KEY OF SYMBOLS			
EX. INLET	PROP. VALVE	PROP. VALVE	
EX. INLET TO RESET	EX. VALVE	EX. VALVE	
PROP. TRK 1/2" INLET	EX. FIRE HYDRANT	EX. FIRE HYDRANT	
PROP. TRK 3/4" INLET	PROP. FIRE HYDRANT	PROP. FIRE HYDRANT	
PROP. TRK 1" INLET	PAINTED TRAFFIC ARROW	PAINTED TRAFFIC ARROW	
PROP. FLARED END SECTION	PAINTED HANDICAP SYMBOL	PAINTED HANDICAP SYMBOL	
EX. FLARED END SECTION	EXISTING/PROPOSED SIGN	EXISTING/PROPOSED SIGN	
EX. MANHOLE	TREE LINE	TREE LINE	
PROP. MANHOLE	GUARD RAIL	GUARD RAIL	
EX. MANHOLE TO BE RESET	CHAIN LINK FENCE	CHAIN LINK FENCE	
ORANGE FLOW	RETAINING WALL	RETAINING WALL	
EX. UTILITY POLE	EX. STREET LIGHT	EX. STREET LIGHT	
PROP. OR RELOCATED UTILITY POLE	EX. STREAM LINE	EX. STREAM LINE	
EX. CONTOUR LINE	EX. CONTOUR LINE	EX. CONTOUR LINE	
PROP. CONTOUR LINE	PROP. CONTOUR LINE	PROP. CONTOUR LINE	
EX. CURB/PARKING	PROP. CURB/PARKING	PROP. CURB/PARKING	
PROP. PROPERTY LINE	EX. PROPERTY LINE	EX. PROPERTY LINE	
EX. PROPERTY LINE	EX. PROPERTY LINE	EX. PROPERTY LINE	
CONCRETE SIDEWALK	CONCRETE SIDEWALK	CONCRETE SIDEWALK	

REFERENCES

- TOWNSHIP OF BRICK TAX MAP SHEET No. 61.
- SET OF PLANS ENTITLED "MERIDIAN HEALTH SYSTEM - BRICK HOSPITAL 1998 EXPANSION" PREP. BY: D.W. SMITH ASSOCIATES, P.A. JOB No. 89-152.97 DATED: 08/03/98 REVISED THROUGH 11/20/98.
- SET OF ENGINEERING PLANS ENTITLED "BRICK HOSPITAL MEDICAL ARTS BUILDING" PREP. BY: MENLO ENGINEERING ASSOCIATES, INC. JOB No. 99015 DATED: 03/10/00 REVISED THROUGH 01/09/02.
- ALTA/ACSM SURVEY MAP OF PROPERTY KNOWN AS "LOT 18 IN BLOCK 1170" PREP. BY: YORKANIS & WHITE, INC. FILE No. 010665 DATED: 02/19/02.

THIS IS TO CERTIFY THAT THE WATER AND SEWER MAIN DESIGN CONFORMS WITH THE RULES AND REGULATIONS OF THE BRICK TOWNSHIP MUNICIPAL UTILITIES AUTHORITY.

STEPHEN T. SPECHT, P.E.
DIRECTOR OF ENGINEERING

DATE

MENLO ENGINEERING ASSOCIATES, INC.
CIVIL ENGINEERS, LAND SURVEYORS AND PROFESSIONAL PLANNERS
261 CLEVELAND AVENUE HIGHLAND PARK, NEW JERSEY 07034
PHONE: (732) 846-8585 FAX: (732) 846-9439

THE MEDICAL CENTER OF OCEAN COUNTY
TOWNSHIP OF BRICK, OCEAN COUNTY, NEW JERSEY
EXISTING OVERALL PLAN
BLOCK 1170 LOT 18 & 18.02 26.47 ACRES

DATE OF ISSUE: FEBRUARY 14, 2002
REV 2) JUNE 20, 2002

SCALE: 1"=100'
CAD # 2001050601
JOB # 20010501
DWG # 104-1

DRWN. BY: RUG
DISGN. BY: RUG
CHKD. BY: ARC
APPRD. BY: ARC