


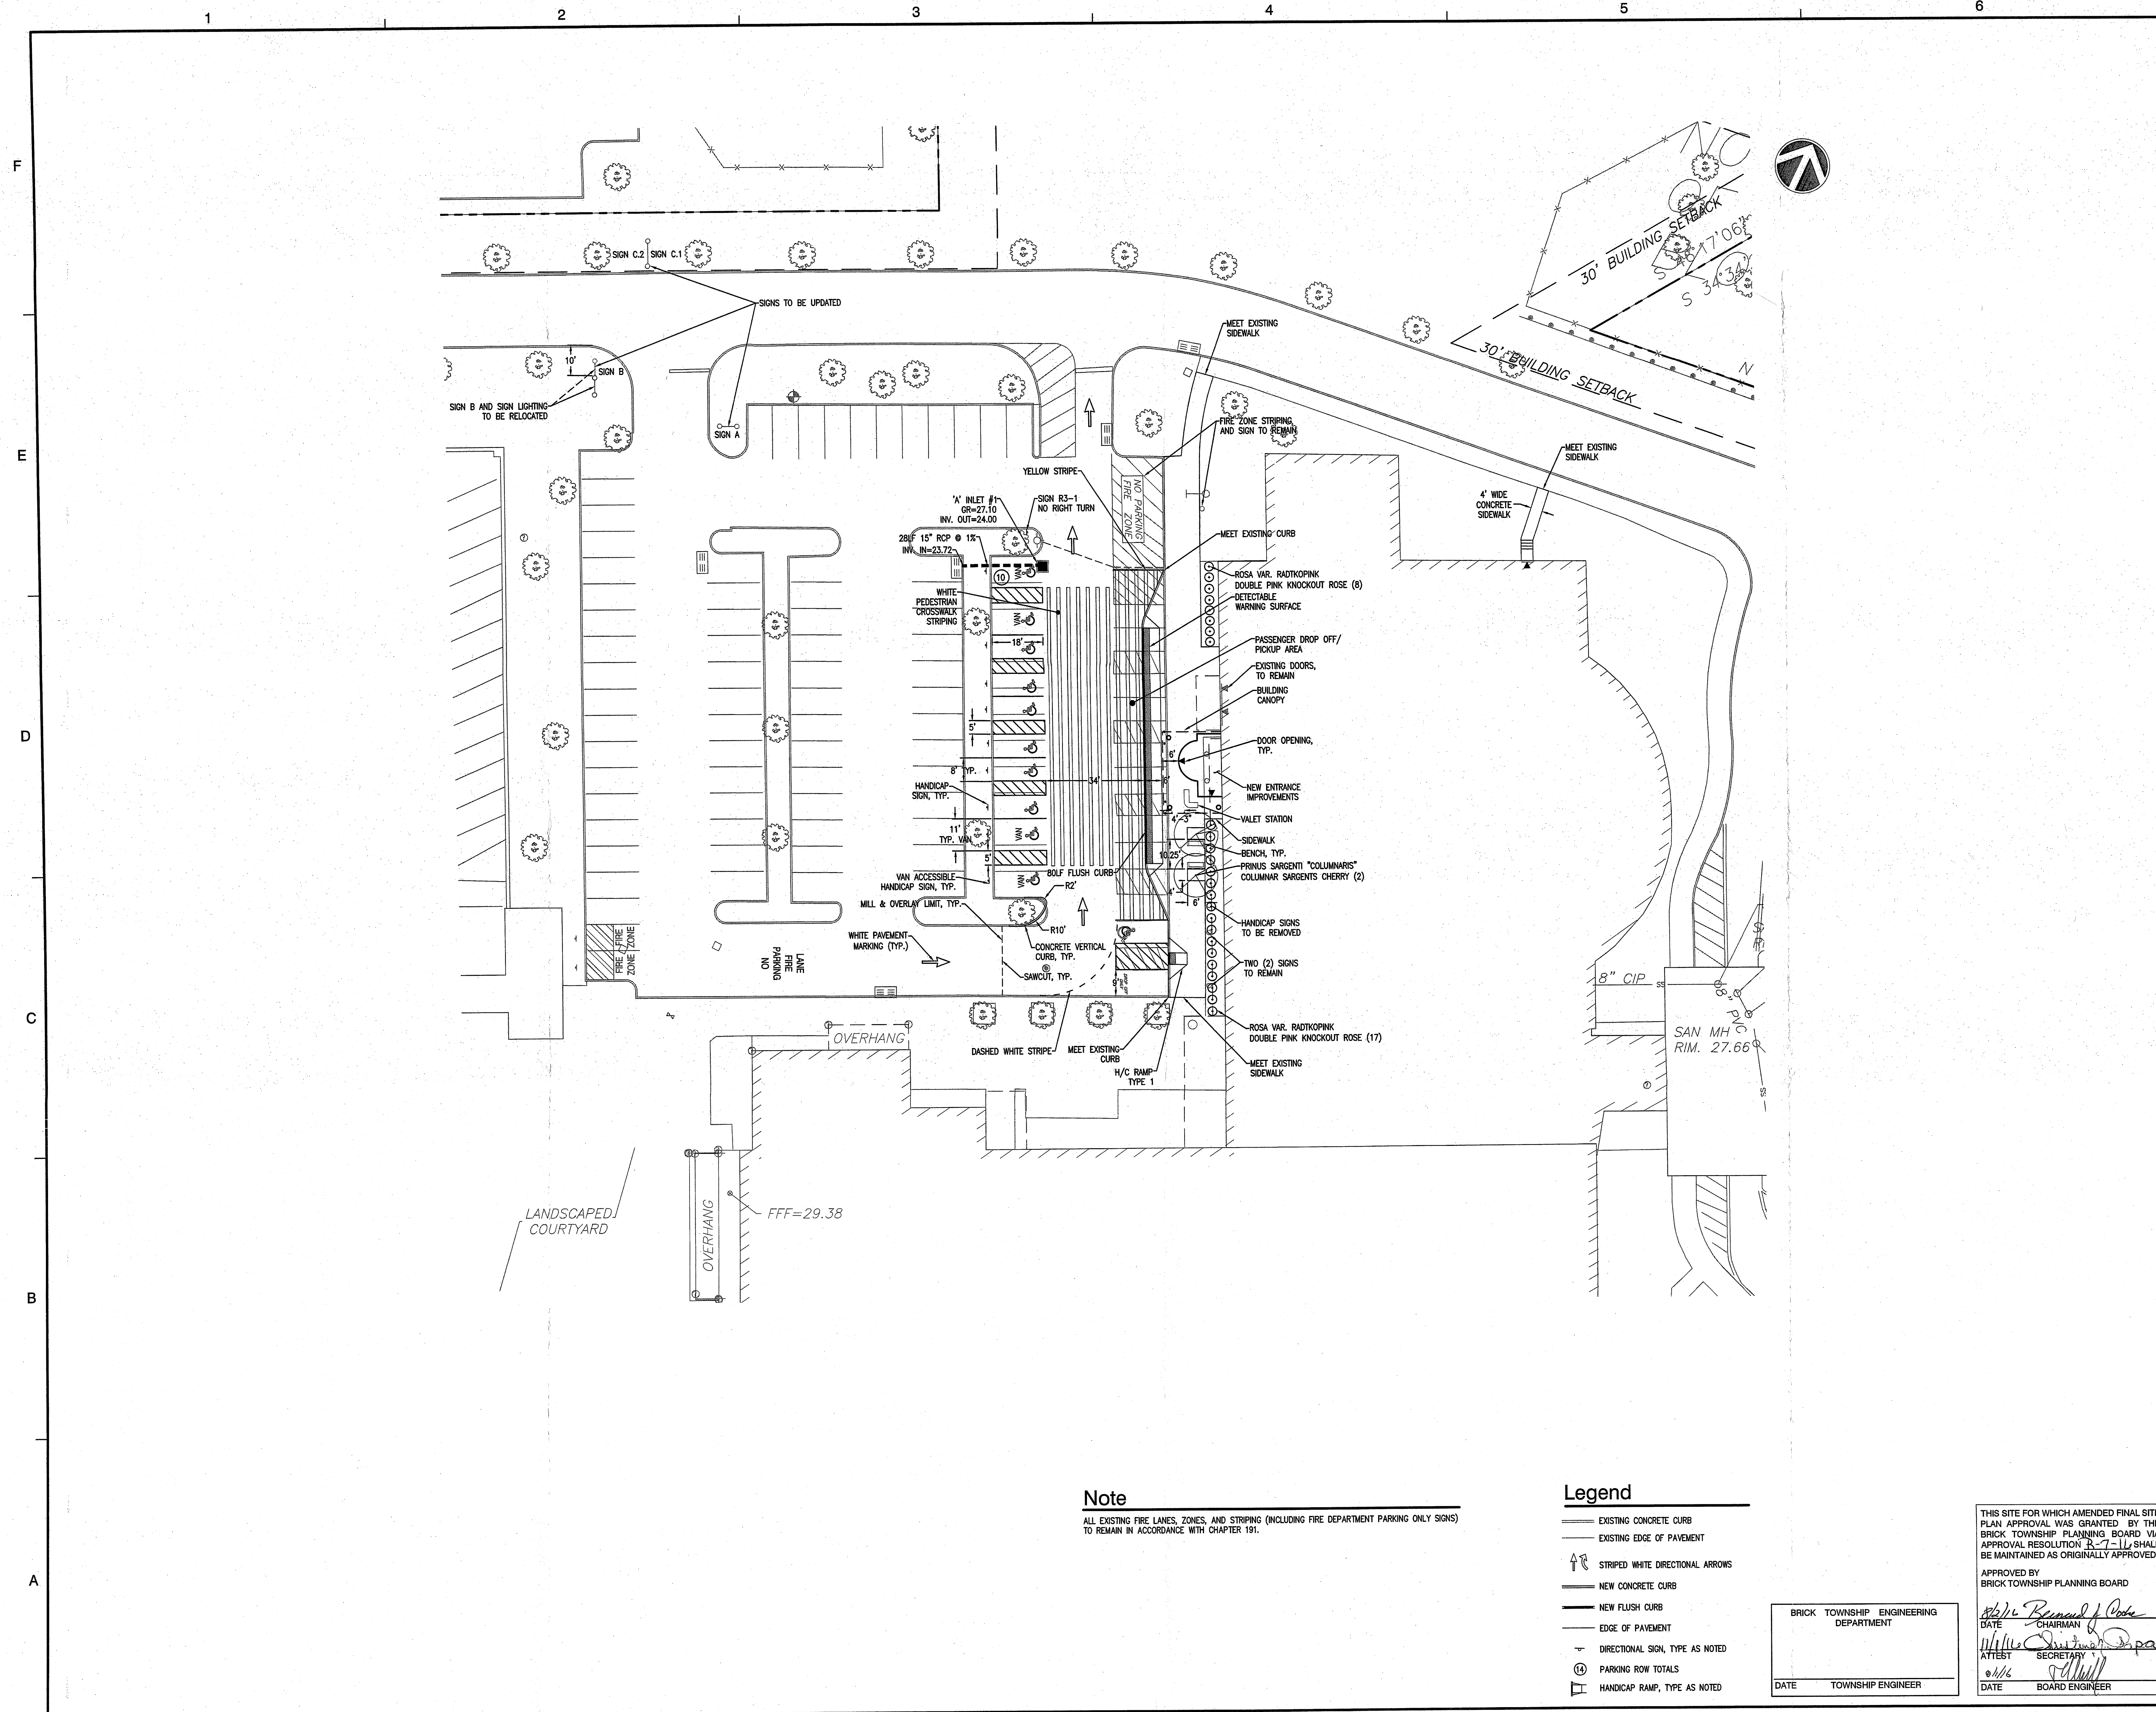

Note
ALL EXISTING FIRE LANES, ZONES, AND STRIPING (INCLUDING FIRE DEPARTMENT PARKING ONLY SIGNS) TO REMAIN IN ACCORDANCE WITH CHAPTER 191.

- Legend**
- EXISTING CONCRETE CURB
 - EXISTING EDGE OF PAVEMENT
 - STRIPED WHITE DIRECTIONAL ARROWS
 - NEW CONCRETE CURB
 - NEW FLUSH CURB
 - EDGE OF PAVEMENT
 - DIRECTIONAL SIGN, TYPE AS NOTED
 - PARKING ROW TOTALS
 - HANDICAP RAMP, TYPE AS NOTED

THIS SITE FOR WHICH AMENDED FINAL SITE PLAN APPROVAL WAS GRANTED BY THE BRICK TOWNSHIP PLANNING BOARD VIA APPROVAL RESOLUTION R-7-11 SHALL BE MAINTAINED AS ORIGINALLY APPROVED.

BRICK TOWNSHIP ENGINEERING DEPARTMENT
DATE
TOWNSHIP ENGINEER

APPROVED BY
CHAIRMAN
ATTEST
SECRETARY
DATE
BOARD ENGINEER



Dewberry Engineers Inc.
600 PARSONS ROAD
PARSONS, NJ 07654
973.735.9400 Phone
973.735.9710 Fax
Certificate of Authorization #24638847000
Ocean Medical Center
1600 ROUTE 138 SOUTH
FREEHOLD, NJ 08020

AMENDED FINAL
SITE PLAN FOR
OCEAN MEDICAL CENTER
ONCOLOGY ENTRANCE IMPROVEMENTS
BLOCK 1170, LOTS 18, 19.02
425 JACK MARTIN BOULEVARD
BRICK TOWNSHIP, OCEAN COUNTY, NEW JERSEY

SEAL

Christopher M. Ciriotti, P.E.
New Jersey License No. 2460383800
KEY PLAN

SCALE

(IN FEET)
1 inch = 20 ft.

No.	DATE	BY	Description
4	06.07.16	SP	TOWNSHIP COMMENTS
3	05.18.16	SP	TOWNSHIP COMMENTS
2	04.12.16	SP	BOARD ENGINEERS COMMENTS
1	02.22.16	SP	PLBD COMMENTS

REVISIONS
DRAWN BY SLP
APPROVED BY CC
CHECKED BY MI
DATE 06.14.16
TITLE

SITE LAYOUT PLAN

PROJECT NO. 50075683

C-101

SHEET NO.