

1 2 3 4 5 6

F



E

D

C

B


A

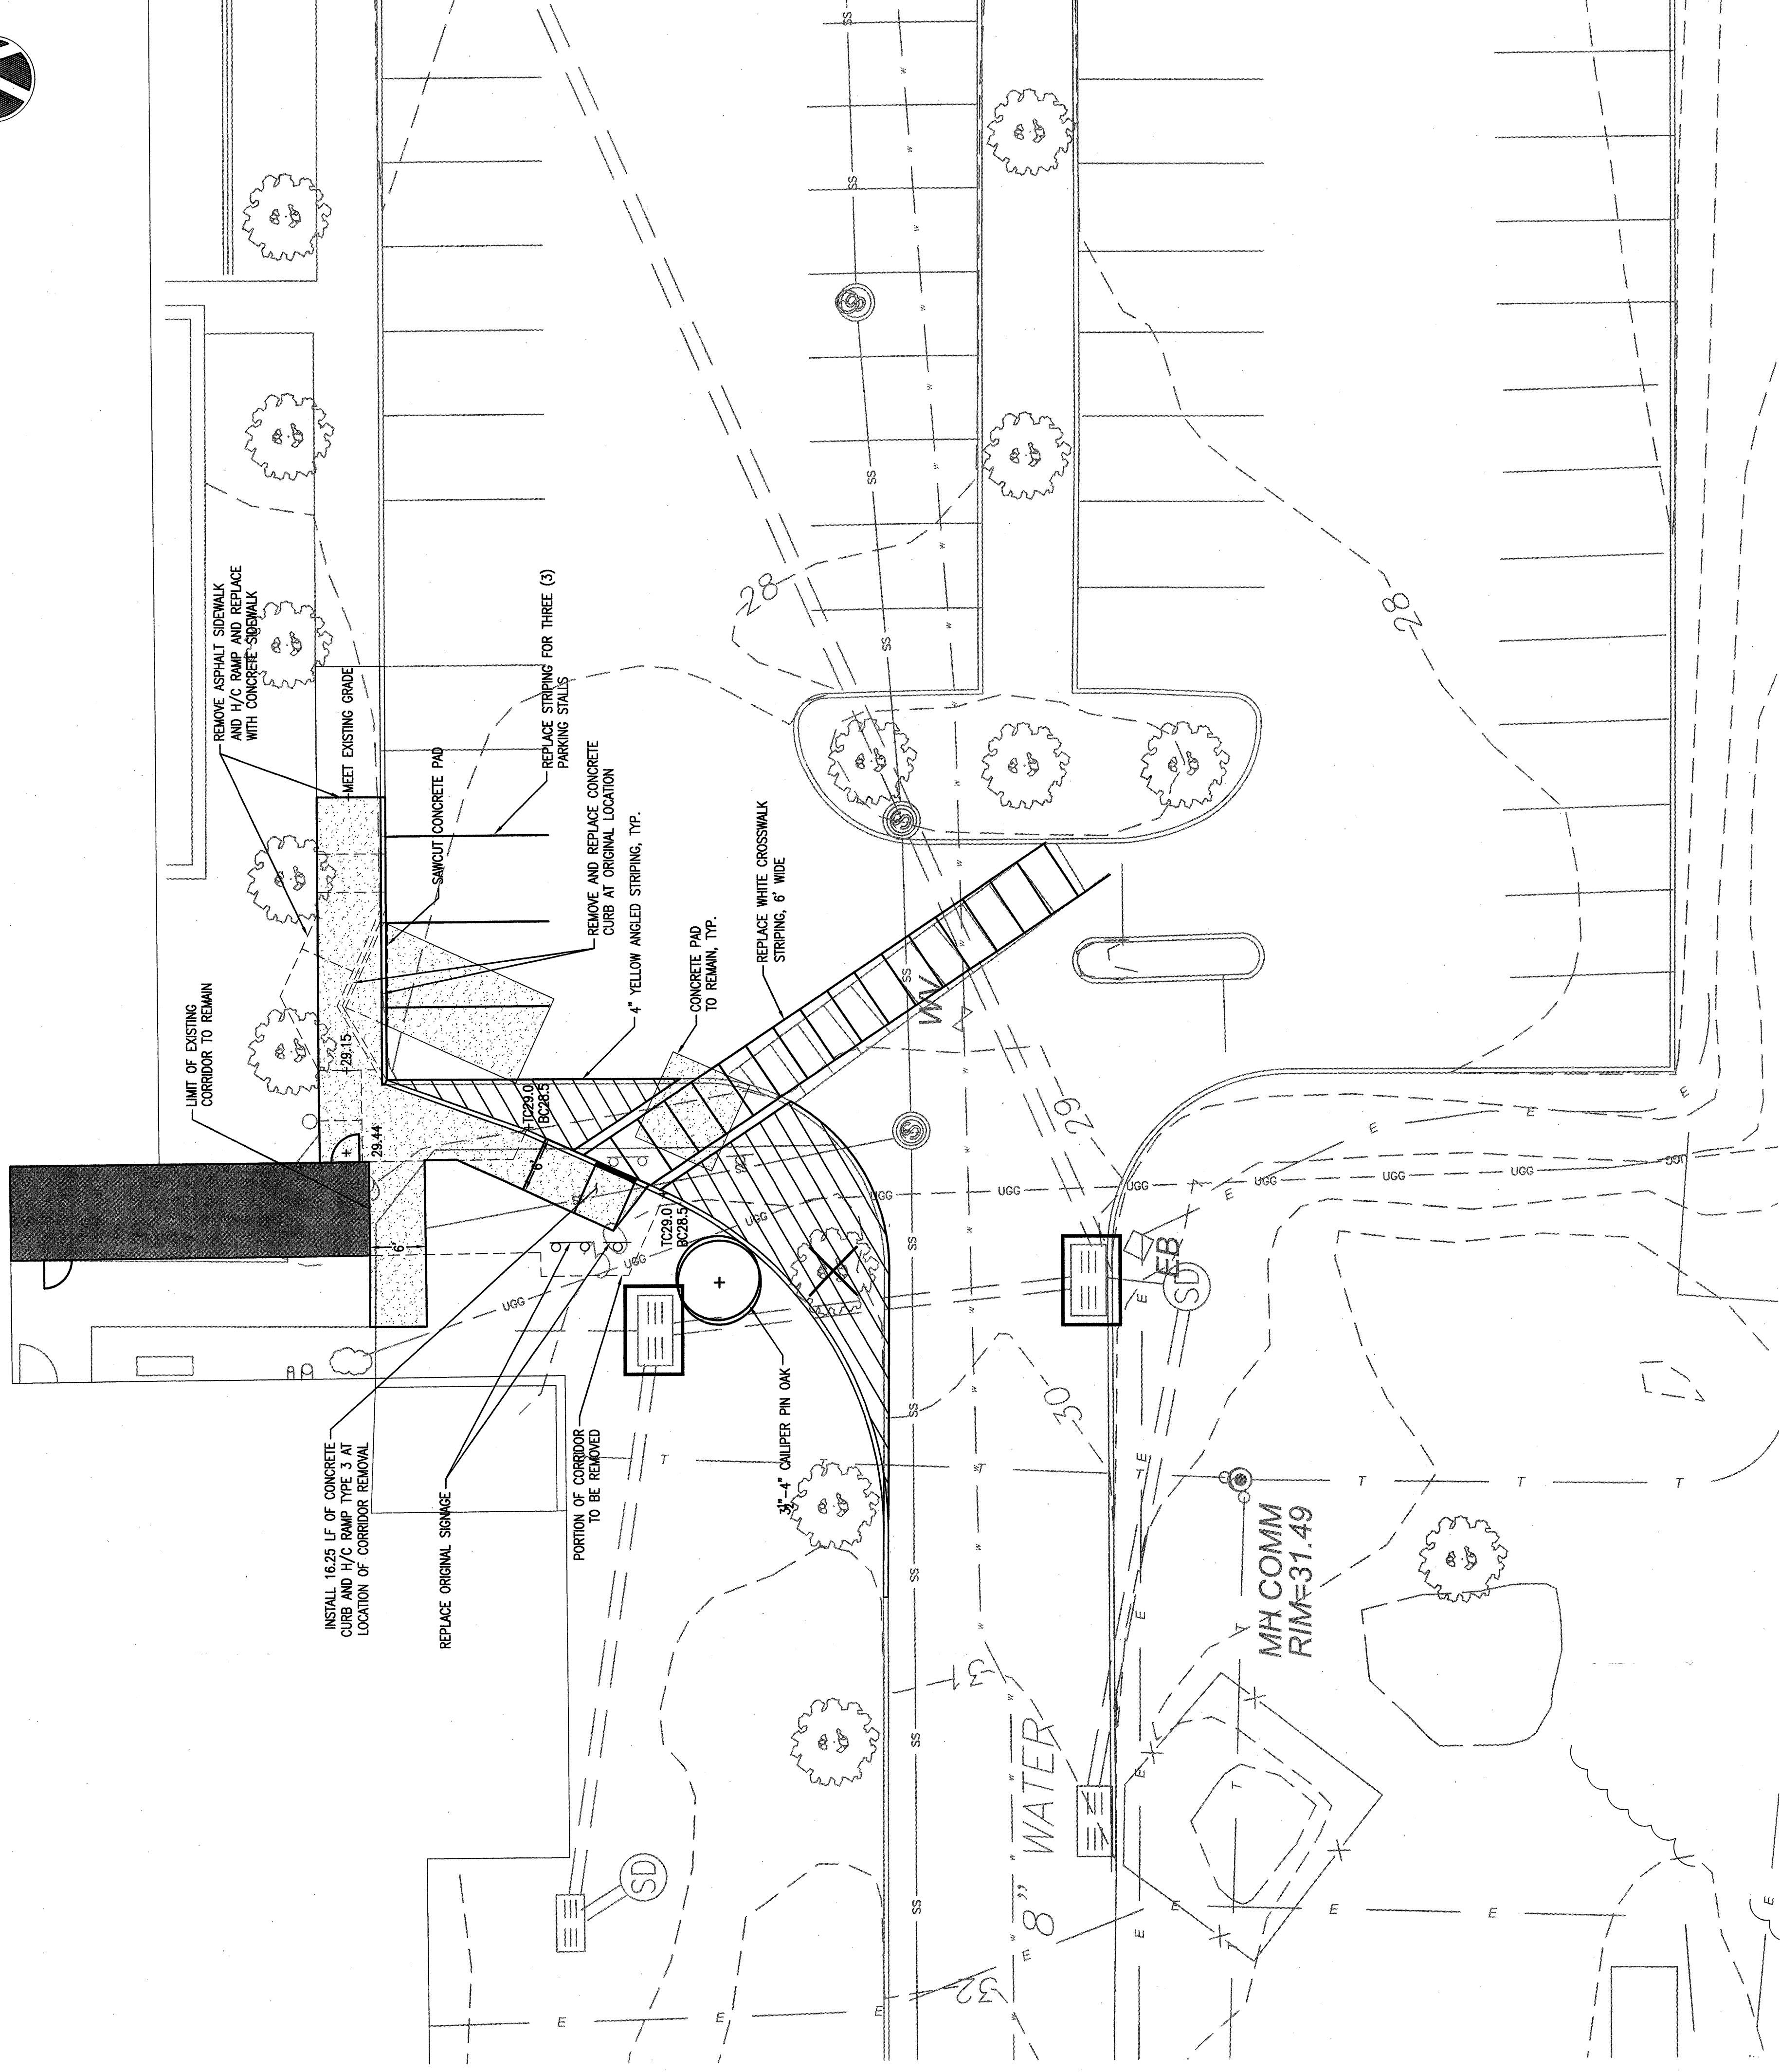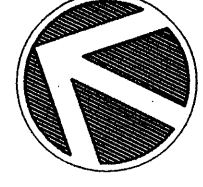


AMENDED FINAL
SITE PLAN FOR
OCEAN MEDICAL CENTER
TEMPORARY MRI/PET TRAILER LOCATION
BLOCK 1170, LOTS 18, 19, 20
BRICK TOWNSHIP, OCEAN COUNTY, NEW JERSEY

SEAL

Christopher M. Cirrotti, P.E.
New Jersey License No. 246585860
KEY PLAN

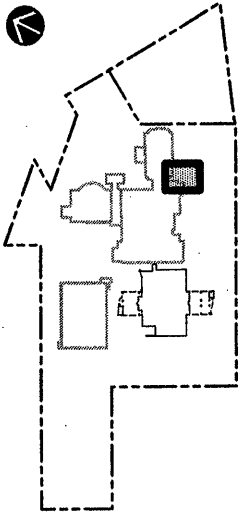

SCALE

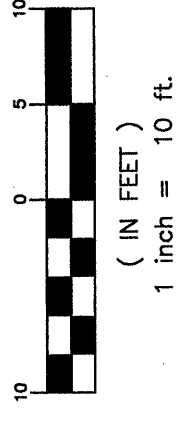

REVISIONS		No.	DATE	BY	Description
1	07.23.12	SP			RESOLUTION COMPLIANCE
2	08.13.12	SP			TOWN COMMENTS

DRAWN BY	SLP
APPROVED BY	CC
CHECKED BY	MI
DATE	07.23.12
TITLE	

RESTORATION
PLAN

PROJECT NO. 50045193

C-102

SHEET NO.

THIS SITE FOR WHICH AMENDED FINAL SITE
PLAN APPROVAL WAS GRANTED BY THE
BRICK TOWNSHIP PLANNING BOARD, MAY
14, 2012, IS BEING RESTORED TO ORIGINAL
CONDITIONS AND SHALL BE MAINTAINED AS ORIGINALLY APPROVED.

APPROVED BY
BRICK TOWNSHIP PLANNING BOARD

DATE	09/18/12
ATTEST	SECRETARY
DATE	09/18/12
BY	BOJING ENGINEER