


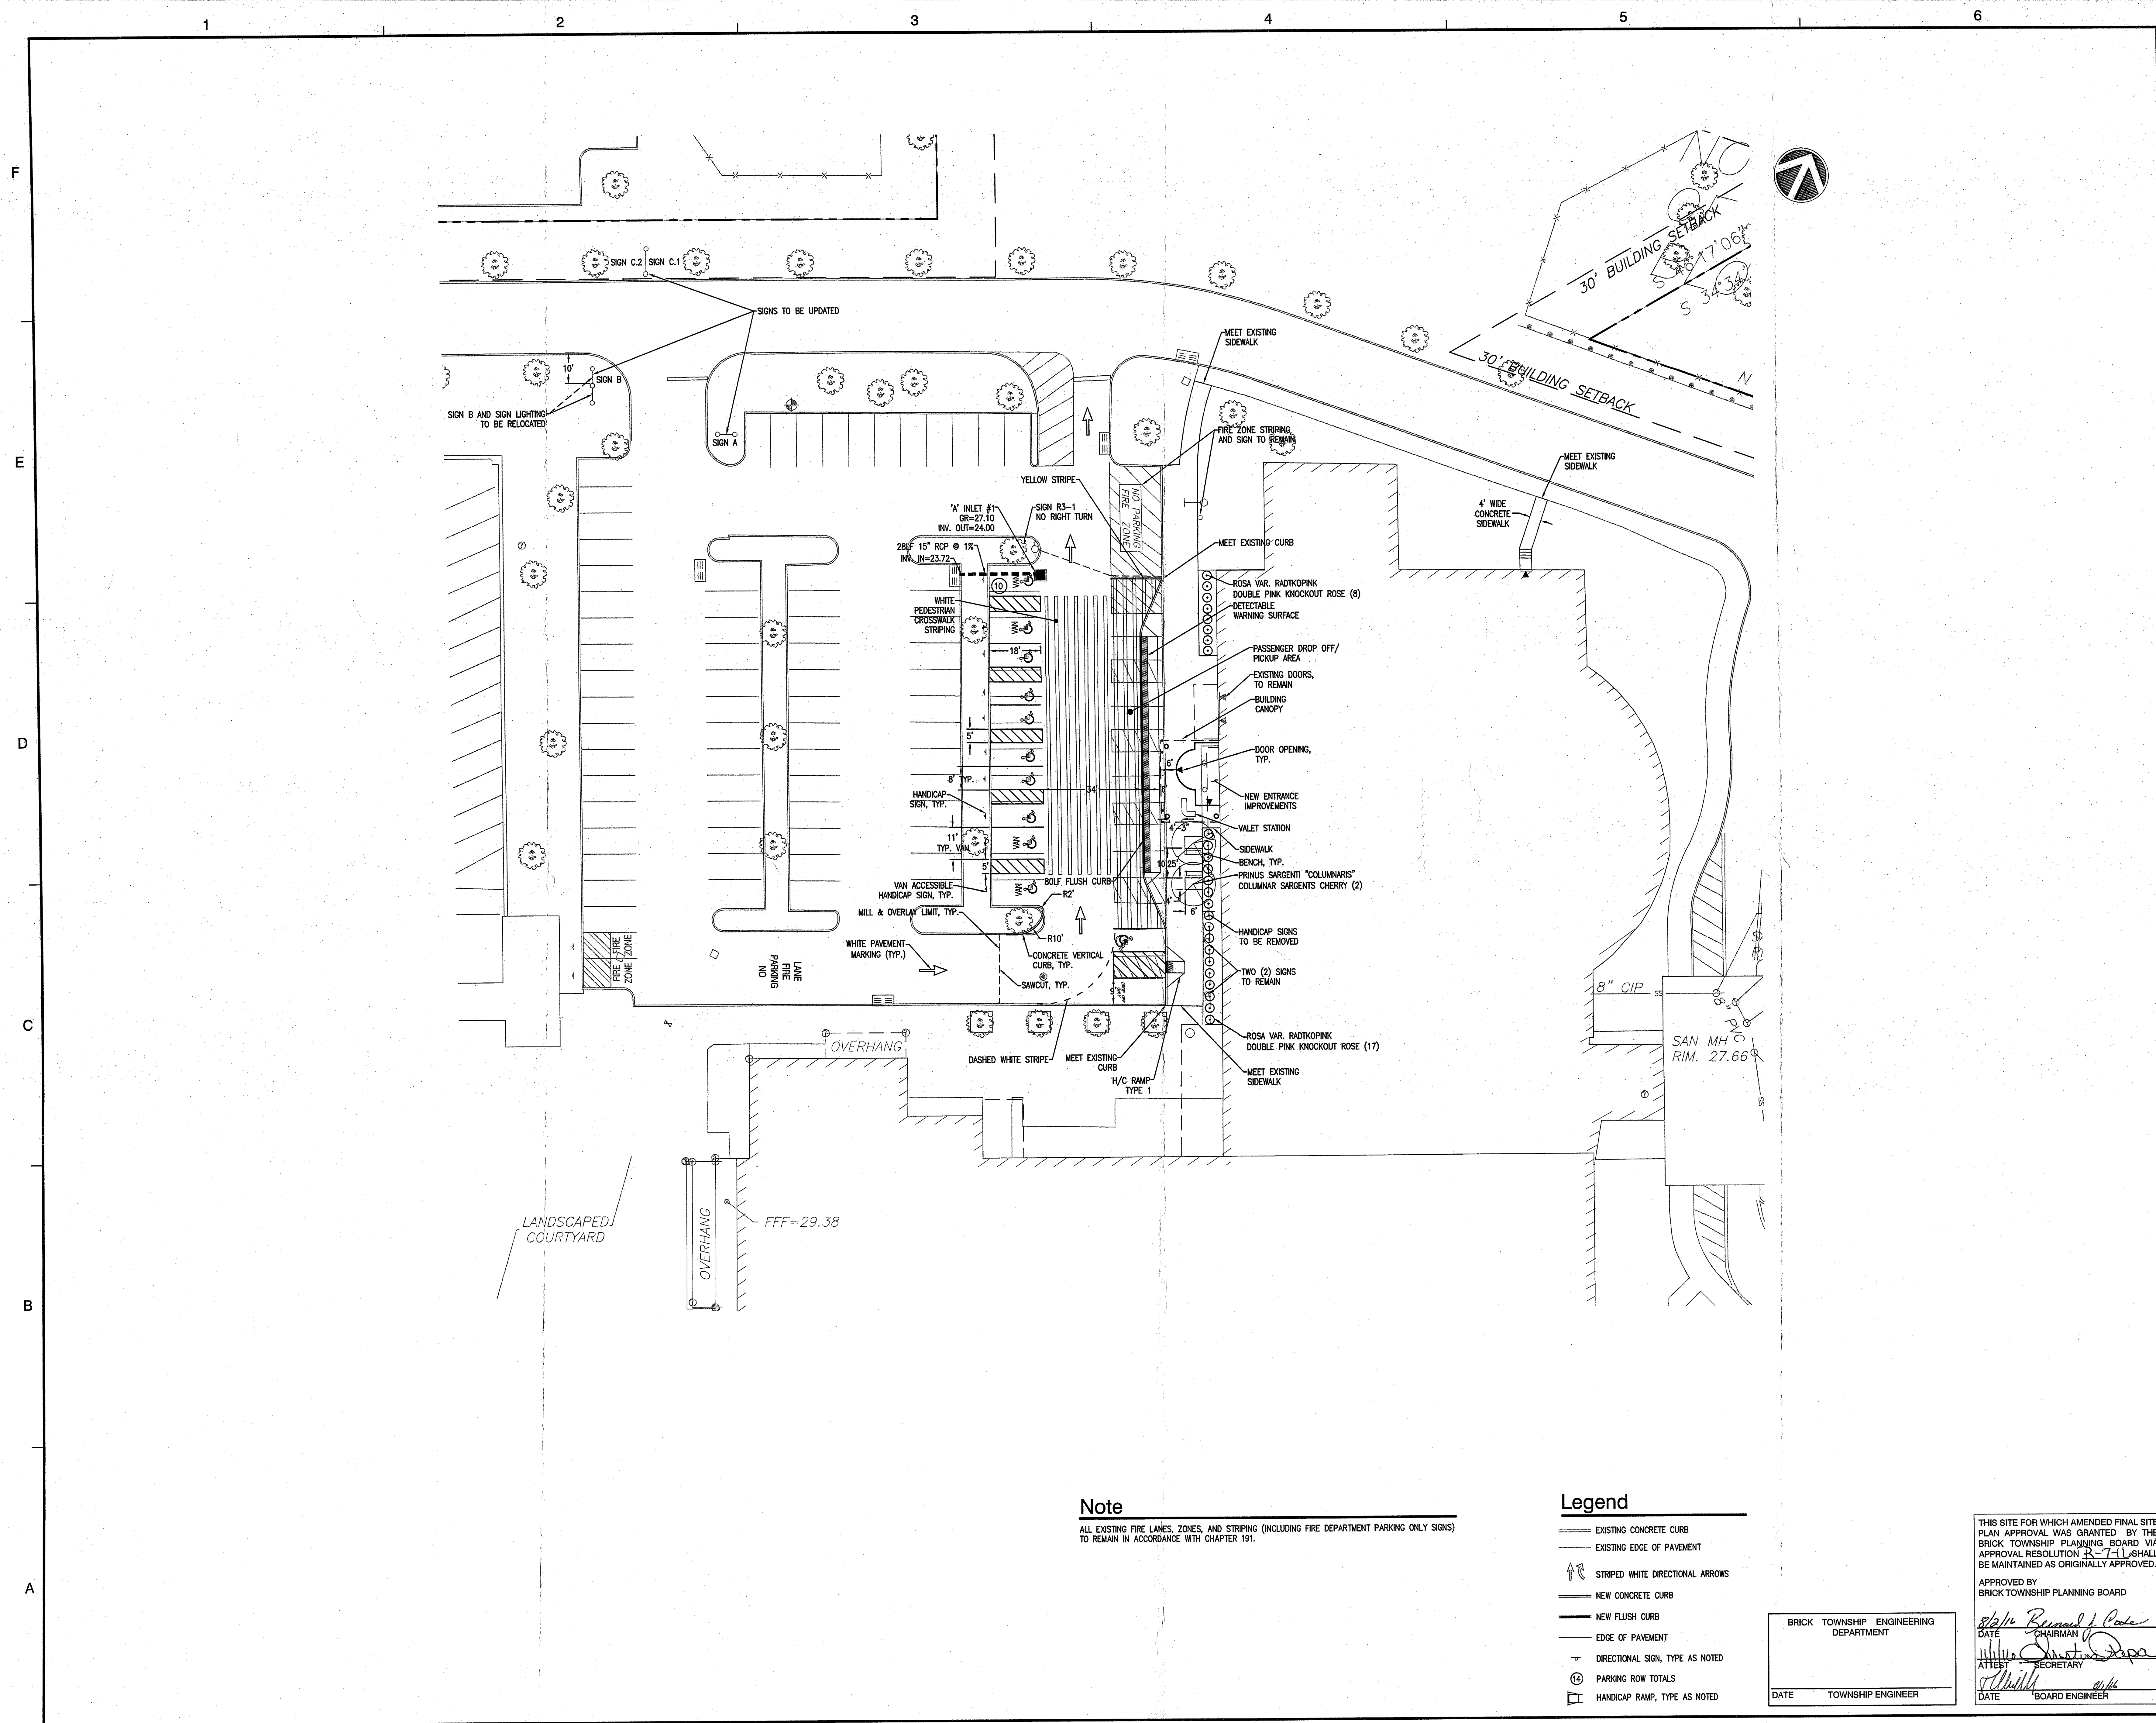

**Note**  
ALL EXISTING FIRE LANES, ZONES, AND STRIPING (INCLUDING FIRE DEPARTMENT PARKING ONLY SIGNS) TO REMAIN IN ACCORDANCE WITH CHAPTER 191.

- Legend**
- EXISTING CONCRETE CURB
  - EXISTING EDGE OF PAVEMENT
  - STRIPED WHITE DIRECTIONAL ARROWS
  - NEW CONCRETE CURB
  - NEW FLUSH CURB
  - EDGE OF PAVEMENT
  - DIRECTIONAL SIGN, TYPE AS NOTED
  - PARKING ROW TOTALS
  - HANDICAP RAMP, TYPE AS NOTED

BRICK TOWNSHIP ENGINEERING DEPARTMENT  
DATE \_\_\_\_\_ TOWNSHIP ENGINEER

THIS SITE FOR WHICH AMENDED FINAL SITE PLAN APPROVAL WAS GRANTED BY THE BRICK TOWNSHIP PLANNING BOARD VIA APPROVAL RESOLUTION R-711 SHALL BE MAINTAINED AS ORIGINALLY APPROVED.  
APPROVED BY \_\_\_\_\_  
BRICK TOWNSHIP PLANNING BOARD  
DATE \_\_\_\_\_ CHAIRMAN  
DATE \_\_\_\_\_ SECRETARY  
DATE \_\_\_\_\_ BOARD ENGINEER

Dewberry Engineers Inc.  
600 PARSONS ROAD  
PARSONS, NJ 07654  
973.758.5400 Phone  
973.758.9710 Fax  
Certificate of Authorization #240342047800

Ocean Medical Center  
425 JACK MARTIN BOULEVARD  
BRICK TOWNSHIP, OCEAN COUNTY, NEW JERSEY

AMENDED FINAL  
SITE PLAN FOR  
OCEAN MEDICAL CENTER  
ONCOLOGY ENTRANCE IMPROVEMENTS  
BLOCK 1170, LOTS 18, 18.02  
BRICK TOWNSHIP, OCEAN COUNTY, NEW JERSEY

SEAL  
  
Christopher M. Cirrotti, P.E.  
New Jersey License No. 24303050000

KEY PLAN

SCALE  
  
( IN FEET )  
1 inch = 20 ft.

| No. | DATE     | BY | Description              |
|-----|----------|----|--------------------------|
| 4   | 06.07.16 | SP | TOWNSHIP COMMENTS        |
| 3   | 05.18.16 | SP | TOWNSHIP COMMENTS        |
| 2   | 04.12.16 | SP | BOARD ENGINEERS COMMENTS |
| 1   | 02.22.16 | SP | PLBD COMMENTS            |

REVISIONS

DRAWN BY \_\_\_\_\_ SLP  
APPROVED BY \_\_\_\_\_ CC  
CHECKED BY \_\_\_\_\_ MI  
DATE \_\_\_\_\_ 08.14.15

TITLE  
**SITE LAYOUT PLAN**

PROJECT NO. 50075863

**C-101**

SHEET NO.