


1 2 3 4 5 6



Dewberry Engineers Inc.
400 West 10th Street, Suite 200
Parsippany, NJ 07054
973.268.7170 Fax
973.268.7170 Cell
www.dewberry.com
OFFICE OF THE TOWNSHIP ENGINEER
BRICK TOWNSHIP, OCEAN COUNTY, NEW JERSEY
425 JACK MARTIN BOULEVARD
BLOCK 1170, LOTS 18, 18.02
TEMPORARY MRI/PET TRAILER LOCATION
OCEAN MEDICAL CENTER
SITE PLAN FOR
AMENDED FINAL

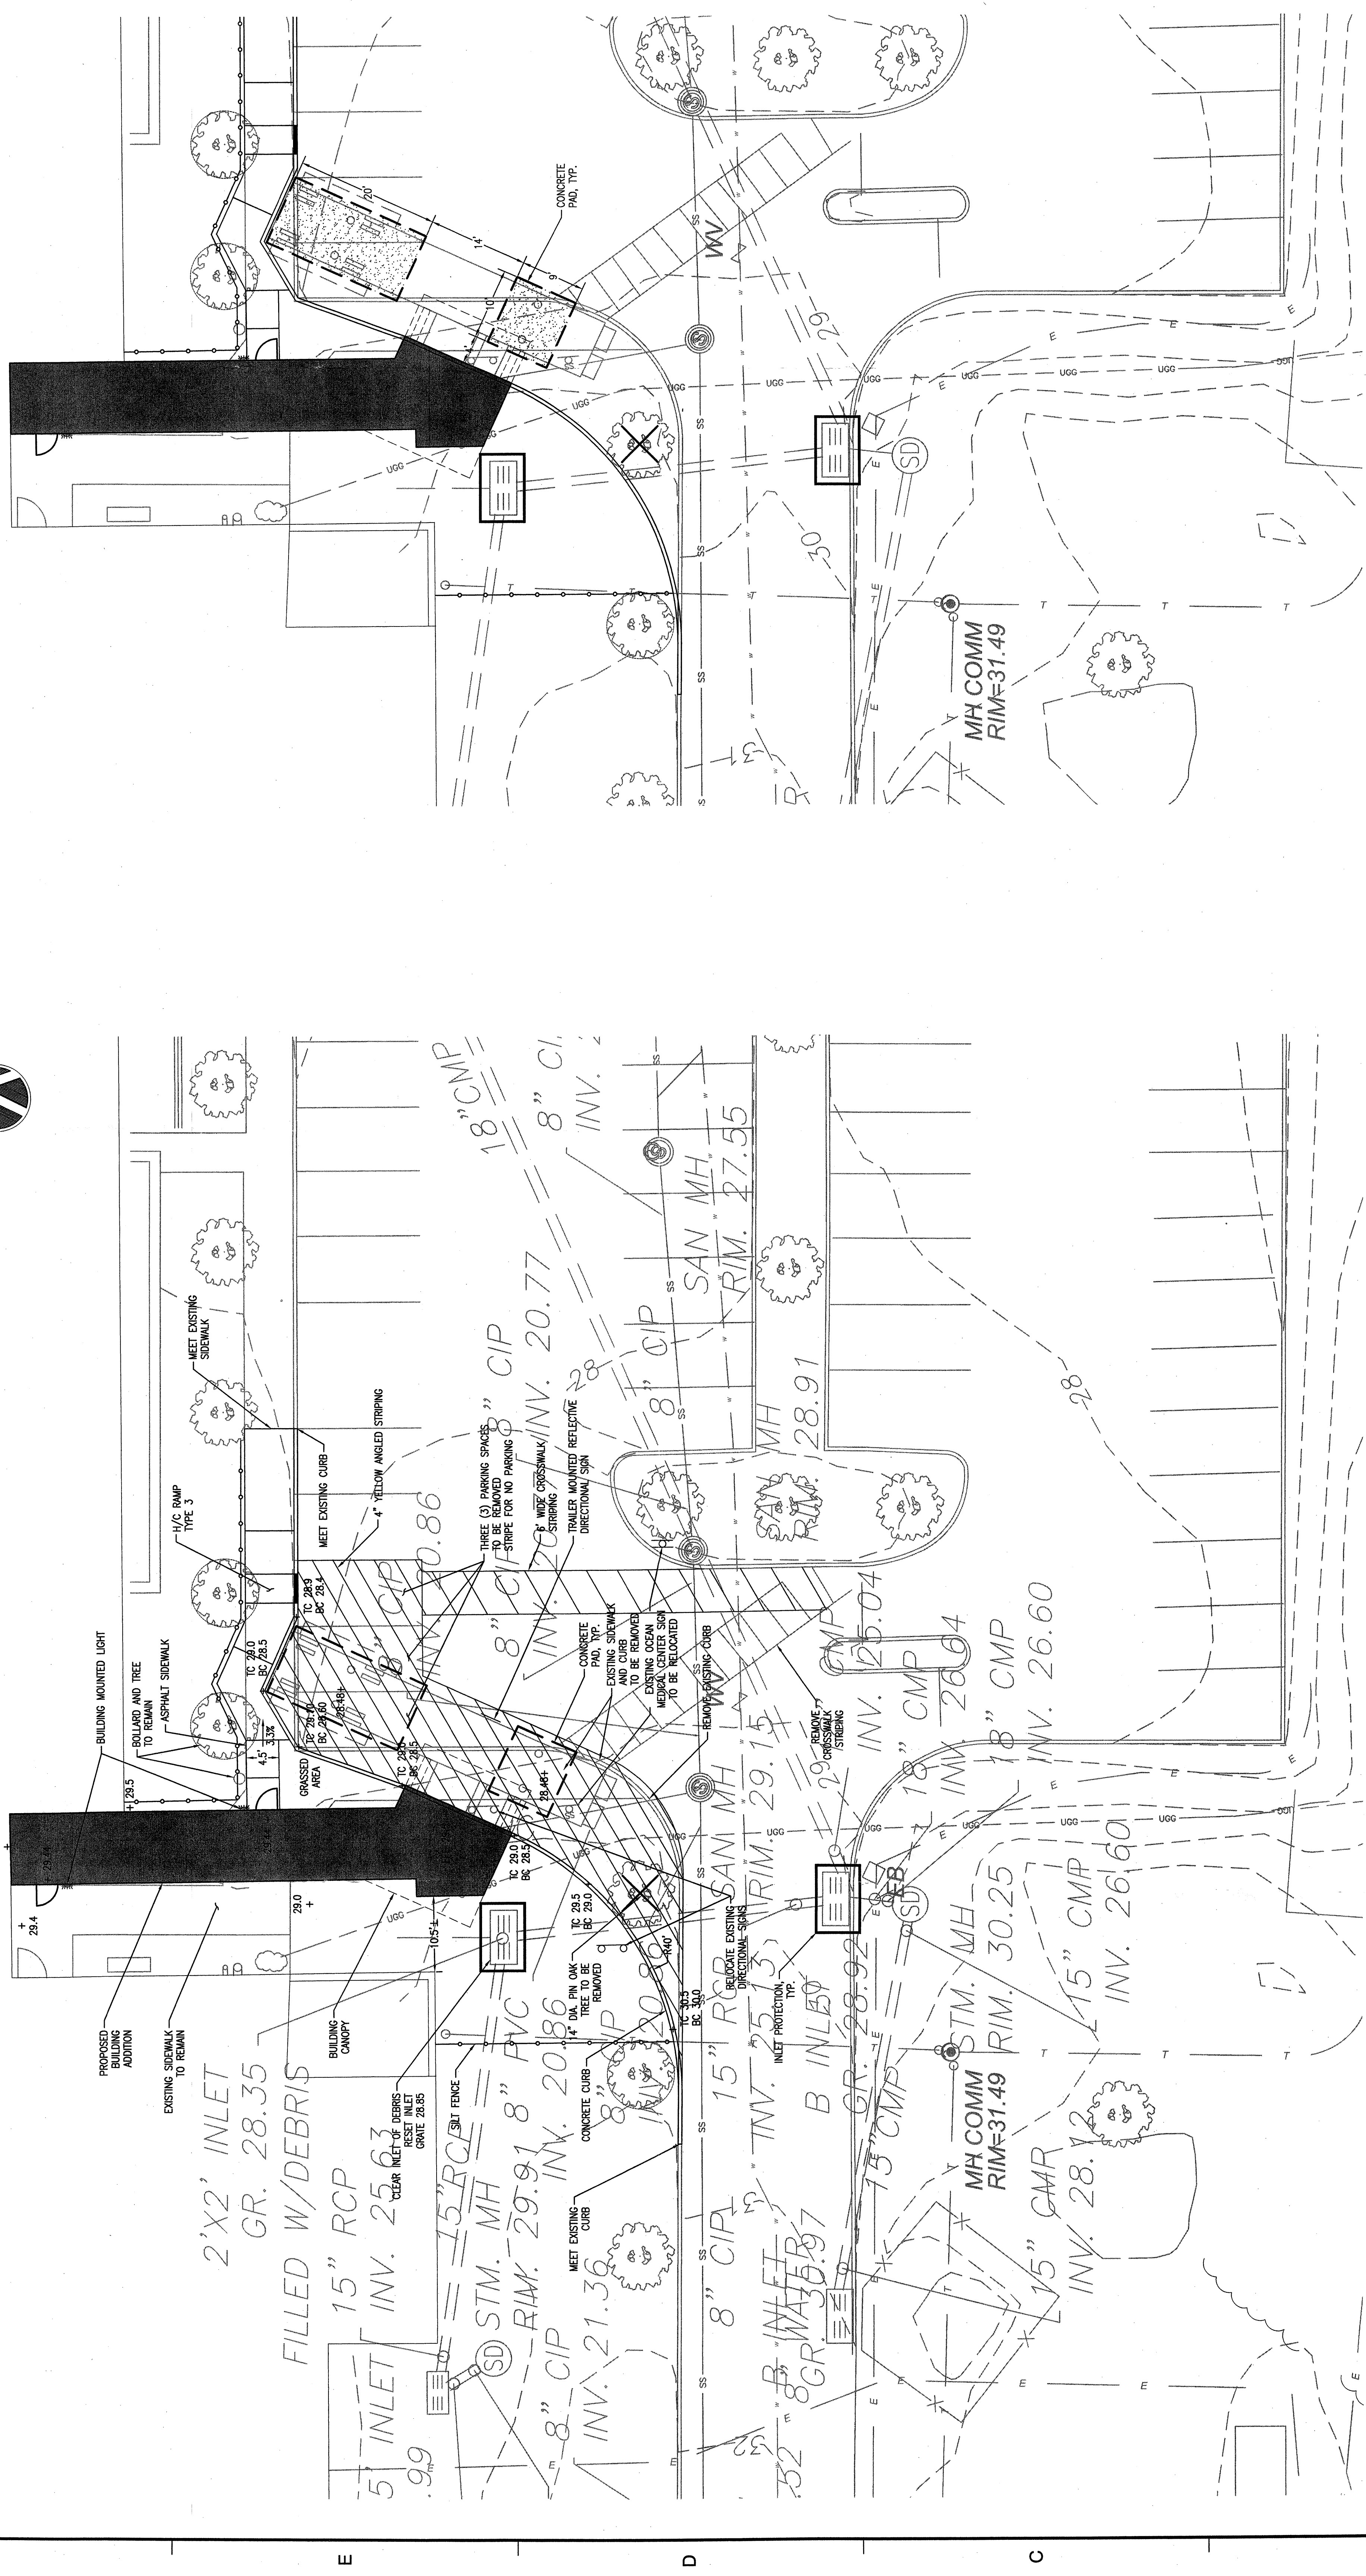

Site Layout Plan
SCALE: 1"=10'

Trailer Pad Plan
SCALE: 1"=10'

Notes

- EXISTING CANOPY, OVERLAYS, CURBS, TREES AND PAVEMENT TO BE REMOVED.
- CANOPY TO BE STORED FOR RE-USE.
- EXISTING ASPHALT DRIVEWAY AND SIDEWALK SHALL BE RESTORED TO ORIGINAL CONFIGURATION. REFER TO RESOLUTION 16-23 FOR DETAILS.
- EXISTING PAD SHALL NOT EXCEED 0.45 INCH ELEVATION IN 10 FEET AS REQUIRED BY TRAILER MANUFACTURER.
- WHEN THE TRAILERS ARE MOVED IT SHALL BE ONLY BETWEEN 4:00PM AND 8:00PM. THE TRAILERS WILL BE IN PLACE FOR THE REMOVAL OF THE EXISTING CANOPY AND CHANGES PROPOSED TO THE CURRENT OPERATION OF THE TRAILERS.
- REFLECTIVE SIGNAGE SHALL BE INSTALLED ON THE TRAILERS.
- TRAILERS FOR THE TRAILERS WILL BE IN PLACE FOR A 12-MONTH PERIOD.

Legend

- EXISTING CONCRETE CURB
- EXISTING EDGE OF PAVEMENT
- STIPPLED WHITE DIRECTIONAL ARROWS
- NEW CONCRETE CURB
- NEW DEPRESSION CURB
- EDGE OF PAVEMENT
- DIRECTIONAL SIGN TYPE AS NOTED
- PARKING ROW TOTALS
- HANDICAP RAMP, TYPE AS NOTED

THIS SITE FOR WHICH AMENDED FINAL SITE PLAN APPROVAL WAS GRANTED BY THE BOARD OF TOWNSHIP ENGINEERS SHALL BE MAINTAINED AS ORIGINALLY APPROVED, APPROVAL RESOLUTION 16-23 AS SHALL BE MAINTAINED AS ORIGINALLY APPROVED, APPROVED BY
BRICK TOWNSHIP PLANNING BOARD
DATE 07/05/12
ATTEST 9.5.12
SECRETARY
DATE 07/05/12
ENGINEER


SITE LAYOUT
AND
GRADING
PLAN

PROJECT NO. 50045180

C-101

SHEET NO.

SEAL
Christopher M. Ciromi P.E.
New Jersey License No. 34282000000000000000
KEY PLAN

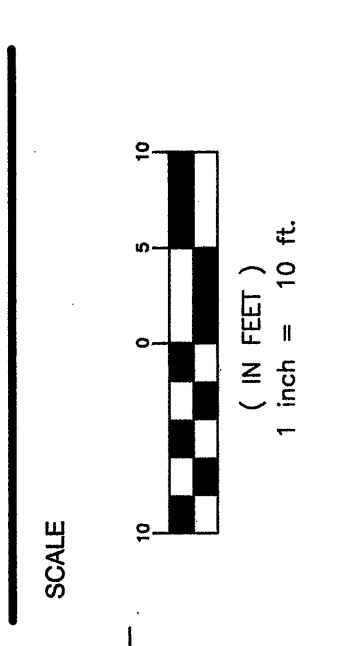

REVISIONS	No.	DATE	BY	DESCRIPTION
1	07.31.12	SP	RESOLUTION COMPLIANCE	
2	08.13.12	SP	TOWN COMMENTS	

DRAWN BY SLP
APPROVED BY CC
CHECKED BY MI
DATE 07.05.12