


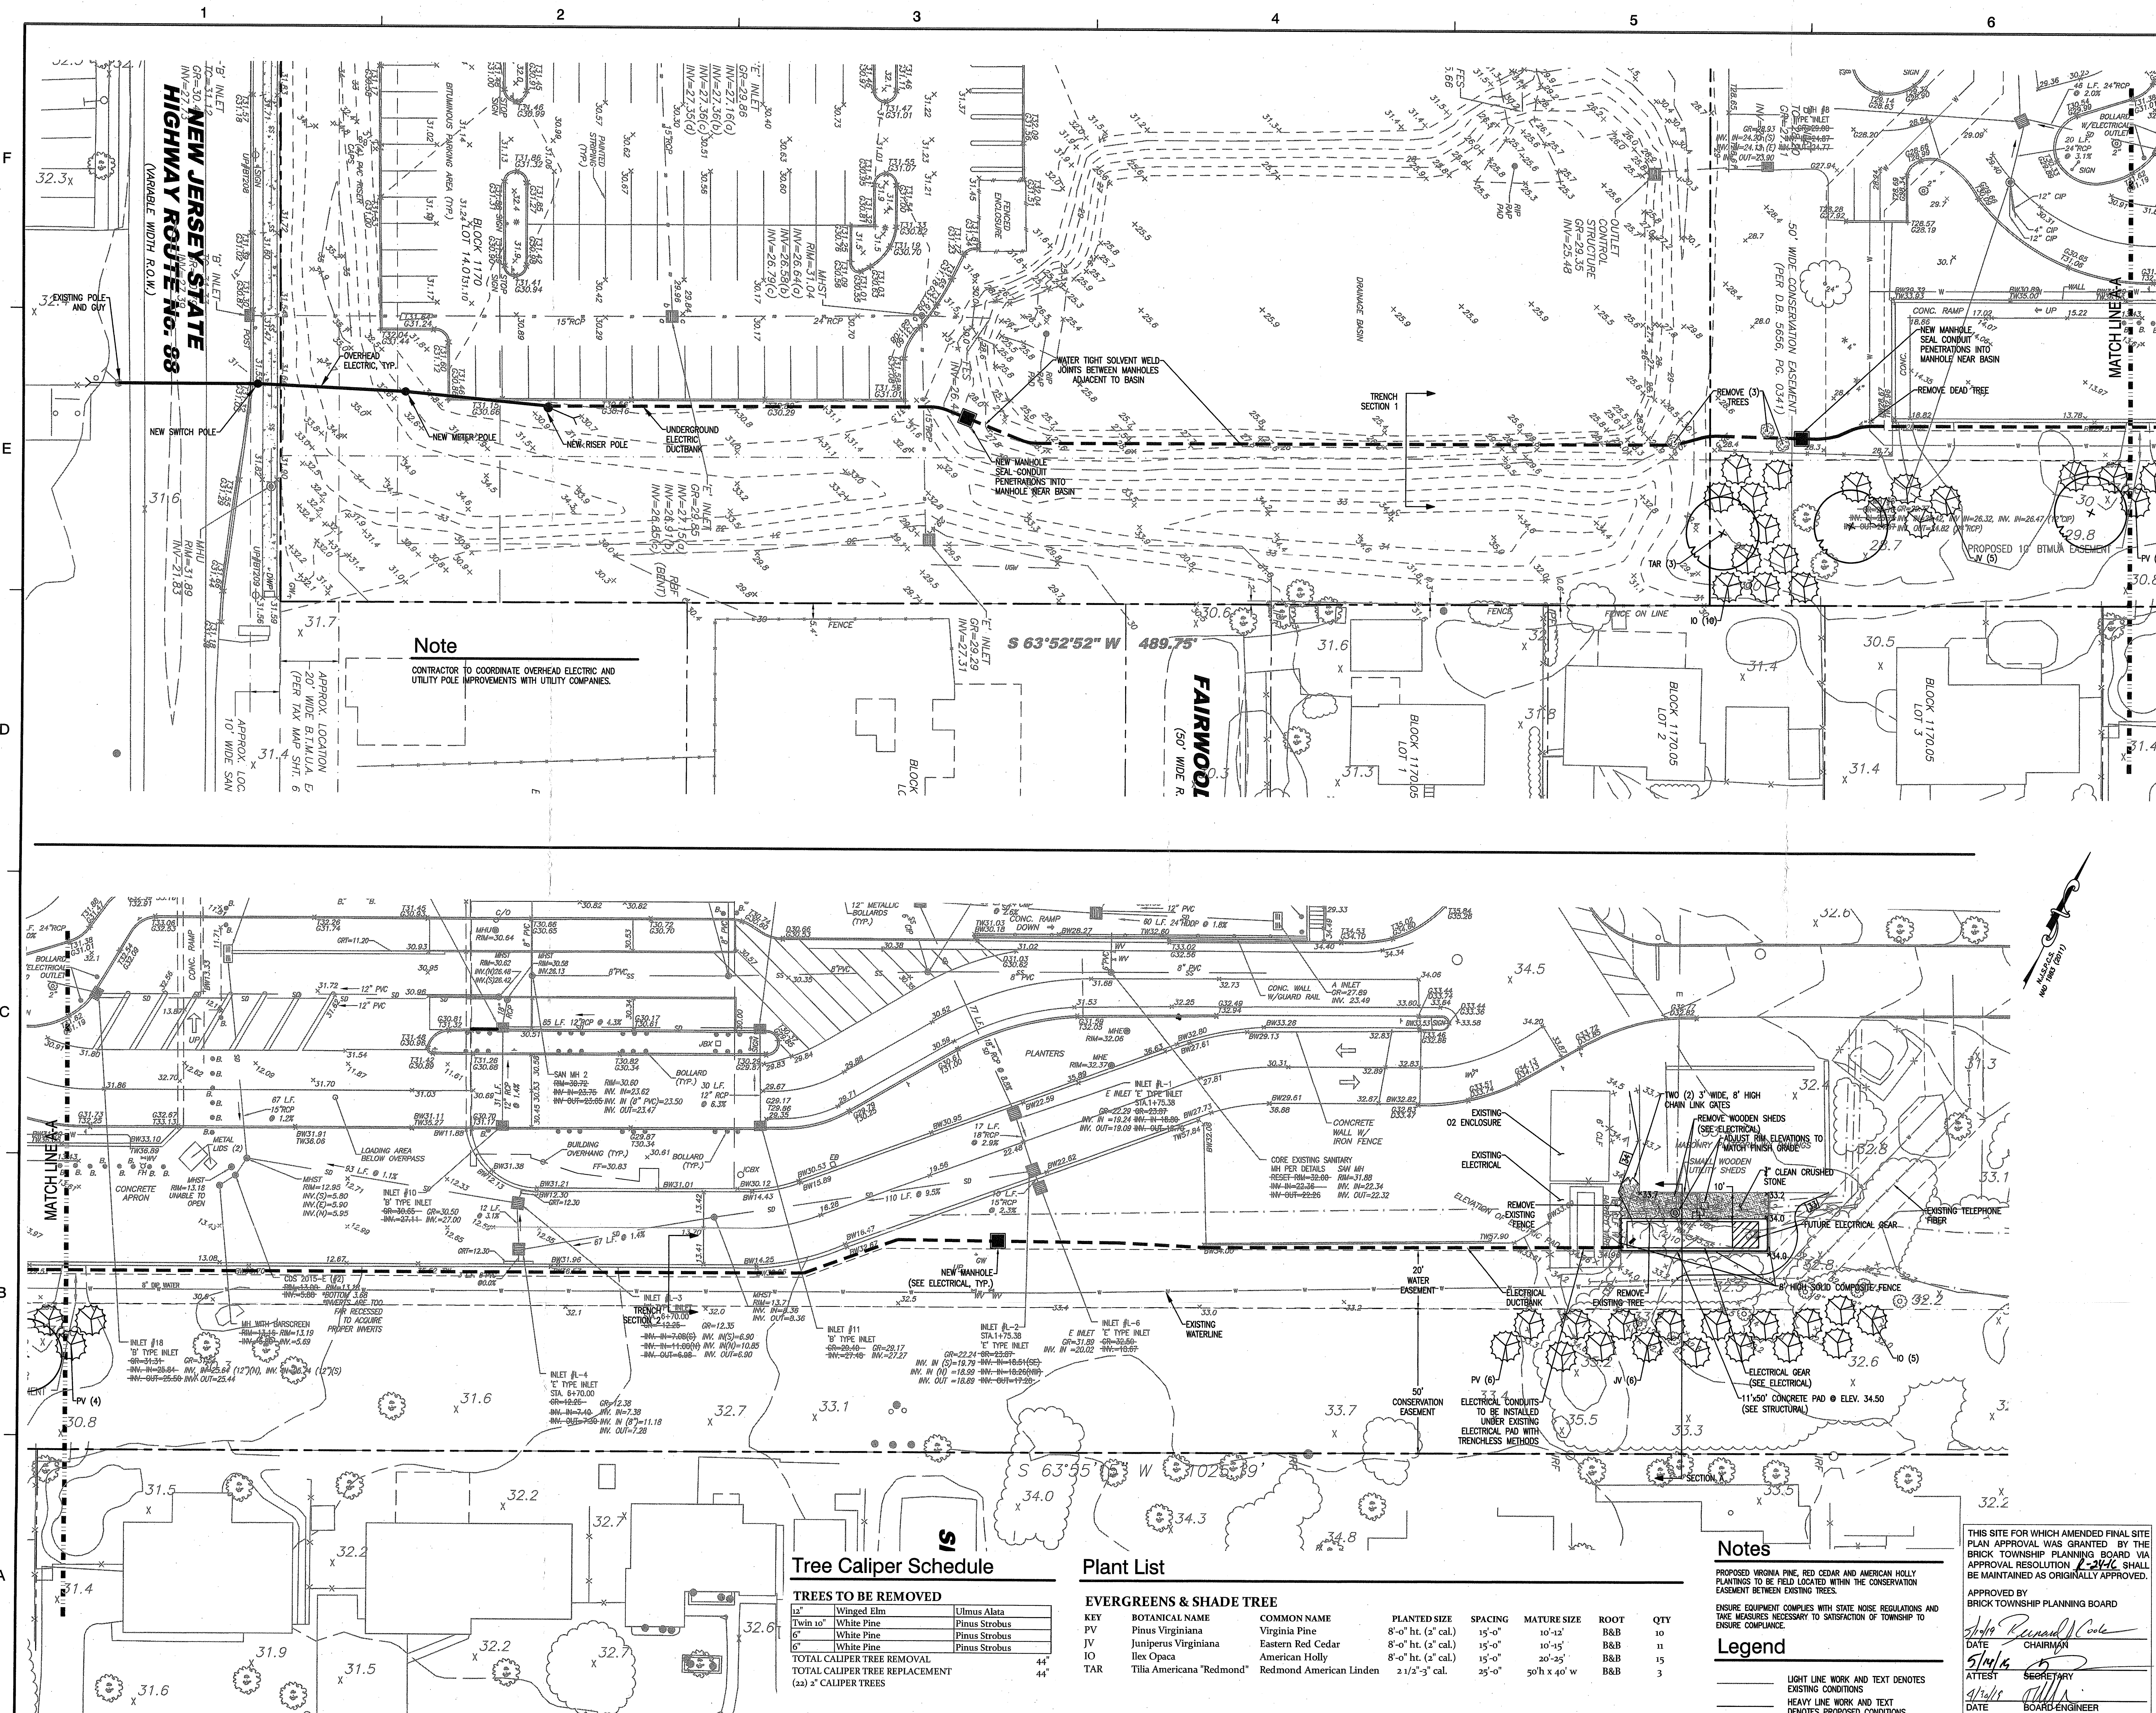


Dewberry

Dewberry Engineers Inc.
600 PARSIPPANY ROAD
SUITE 201
PARSIPPANY, NJ 07054
973.786.9400 Phone
973.786.9717 Fax

Certificate of Authorization #2464804700

Ocean Medical Center
MEMBER OF THE MEDICAL CENTER GROUP

AMENDED FINAL
SITE PLAN FOR
OCEAN MEDICAL CENTER
ELECTRICAL SWITCHGEAR IMPROVEMENTS
BLOCK 1170, LOTS 18, 18.02
BRICK TOWNSHIP, COSSA COUNTY, NEW JERSEY

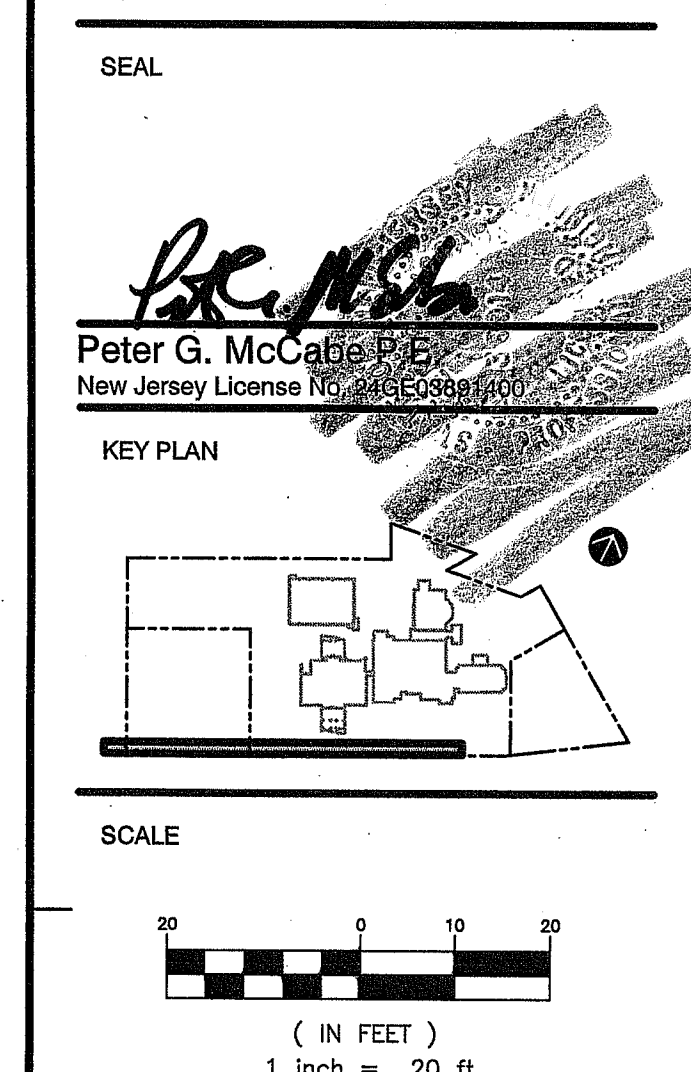

REVISIONS	DATE	BY	DESCRIPTION
6	04.10.19	FD	ISSUE FOR SIGNATURE
5	12.12.16	SP	TOWNSHIP COMMENTS
4	09.23.16	SP	SC COMMENTS
3	08.26.16	MCD	TOWNSHIP COMMENTS
2	05.17.16	SP	TOWNSHIP COMMENTS
1	05.12.16	SP	PER CLIENT

DRAWN BY: SLP
APPROVED BY: CC
CHECKED BY: MI
DATE: 04.22.16

SITE LAYOUT PLAN

PROJECT NO. 50078730

C-101

SHEET NO.

Tree Caliper Schedule		
TREES TO BE REMOVED		
12"	Winged Elm	Ulmus Alata
12"	White Pine	Pinus Strobus
12"	White Pine	Pinus Strobus
12"	White Pine	Pinus Strobus
TOTAL CALIPER TREE REMOVAL		
TOTAL CALIPER TREE REPLACEMENT		
(24) 2" CALIPER TREES		

Plant List

EVERGREENS & SHADE TREE							
KEY	BOTANICAL NAME	COMMON NAME	PLANTED SIZE	SPACING	MATURE SIZE	ROOT	QTY
PV	Pinus Virginiana	Virginia Pine	8'-0" ht. (2' cal.)	15'-0"	10'-12'	B&B	10
JO	Juniperus Virginiana	Eastern Red Cedar	8'-0" ht. (2' cal.)	15'-0"	10'-15'	B&B	11
IV	Ilex Opaca	American Holly	8'-0" ht. (2' cal.)	15'-0"	20'-25'	B&B	15
TAR	Tilia Americana "Redmond"	Redmond American Linden	2 1/2'-3' cal.	25'-0"	50' h x 40' w	B&B	3

Notes
PROPOSED VIRGINIA PINE, RED CEDAR AND AMERICAN HOLLY PLANTINGS TO BE FIELD LOCATED WITHIN THE CONSERVATION EASEMENT BETWEEN EXISTING TREES.
EXISTING EQUIPMENT COMPLIES WITH STATE NOISE REGULATIONS AND TIME MEASURES NECESSARY TO SATISFACTION OF TOWNSHIP TO ENSURE COMPLIANCE.

Legend
LIGHT LINE WORK AND TEXT DENOTES EXISTING CONDITIONS
HEAVY LINE WORK AND TEXT DENOTES PROPOSED CONDITIONS

THIS SITE FOR WHICH AMENDED FINAL SITE PLAN APPROVAL WAS GRANTED BY THE BRICK TOWNSHIP PLANNING BOARD VIA APPROVAL RESOLUTION 1-2016 SHALL BE MAINTAINED AS ORIGINALLY APPROVED.
APPROVED BY: [Signature]
DATE: 5/14/16
ATTEST: [Signature]
DATE: [Blank] BOARD ENGINEER