

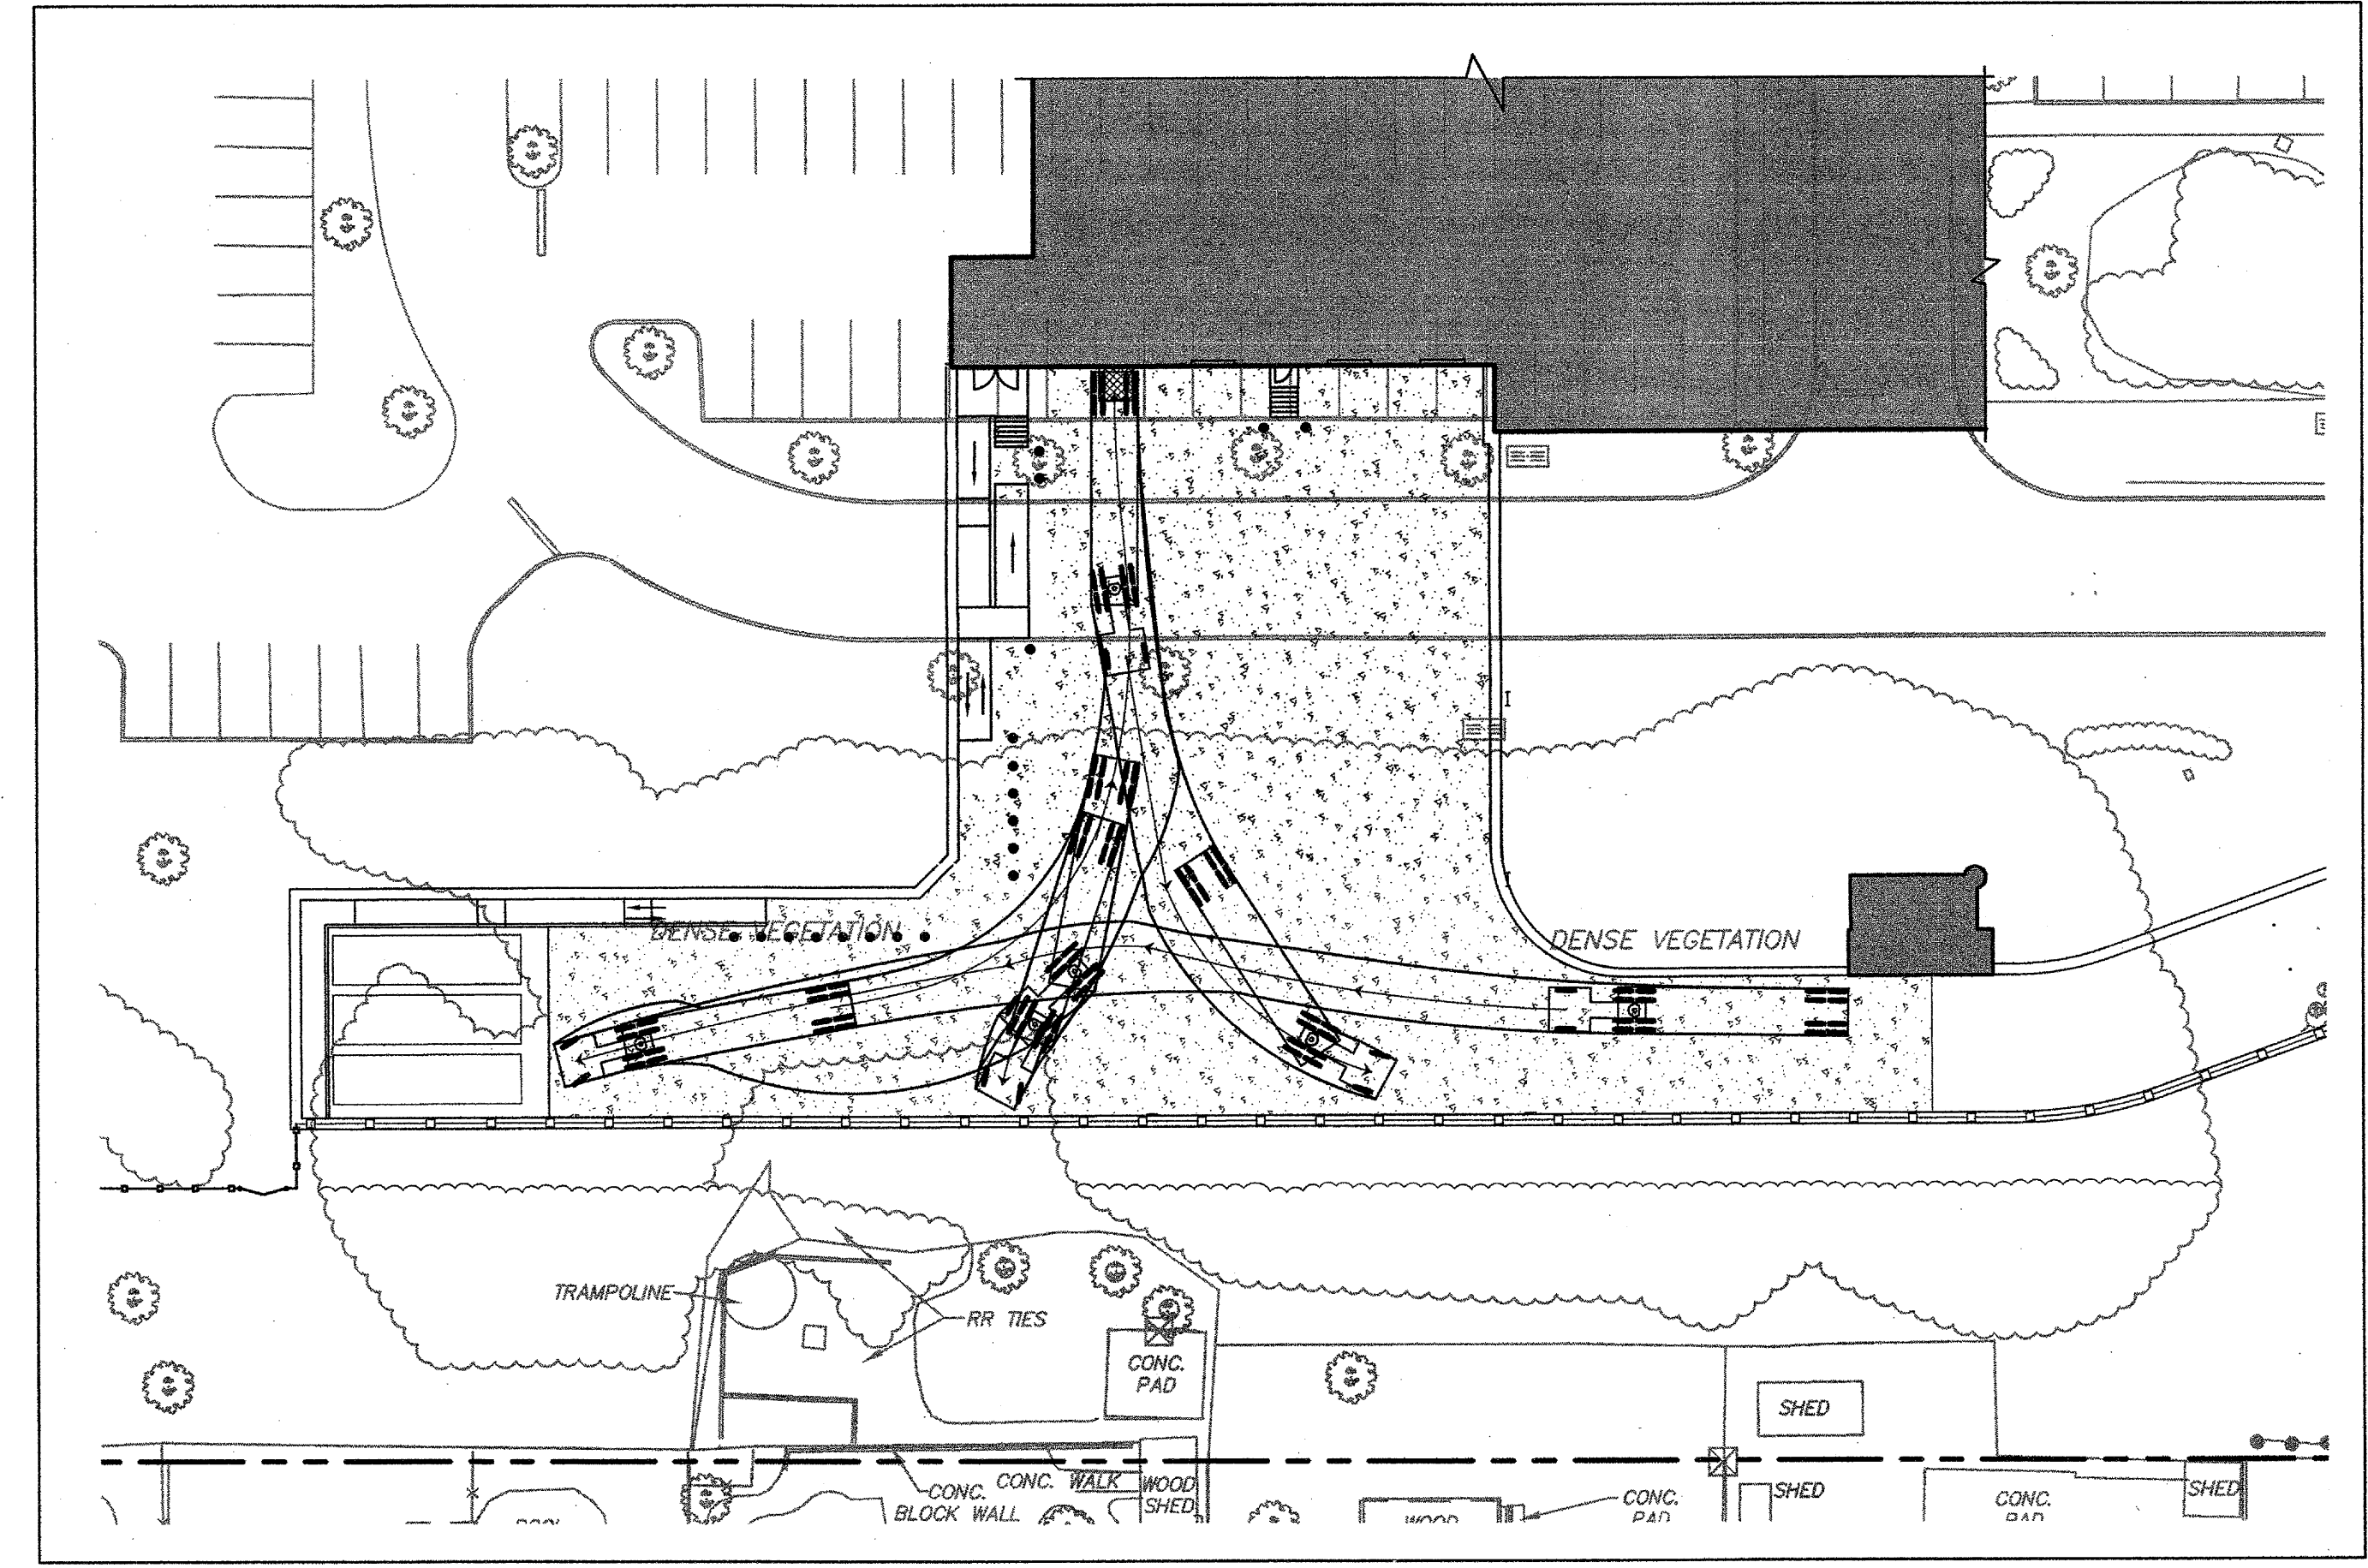


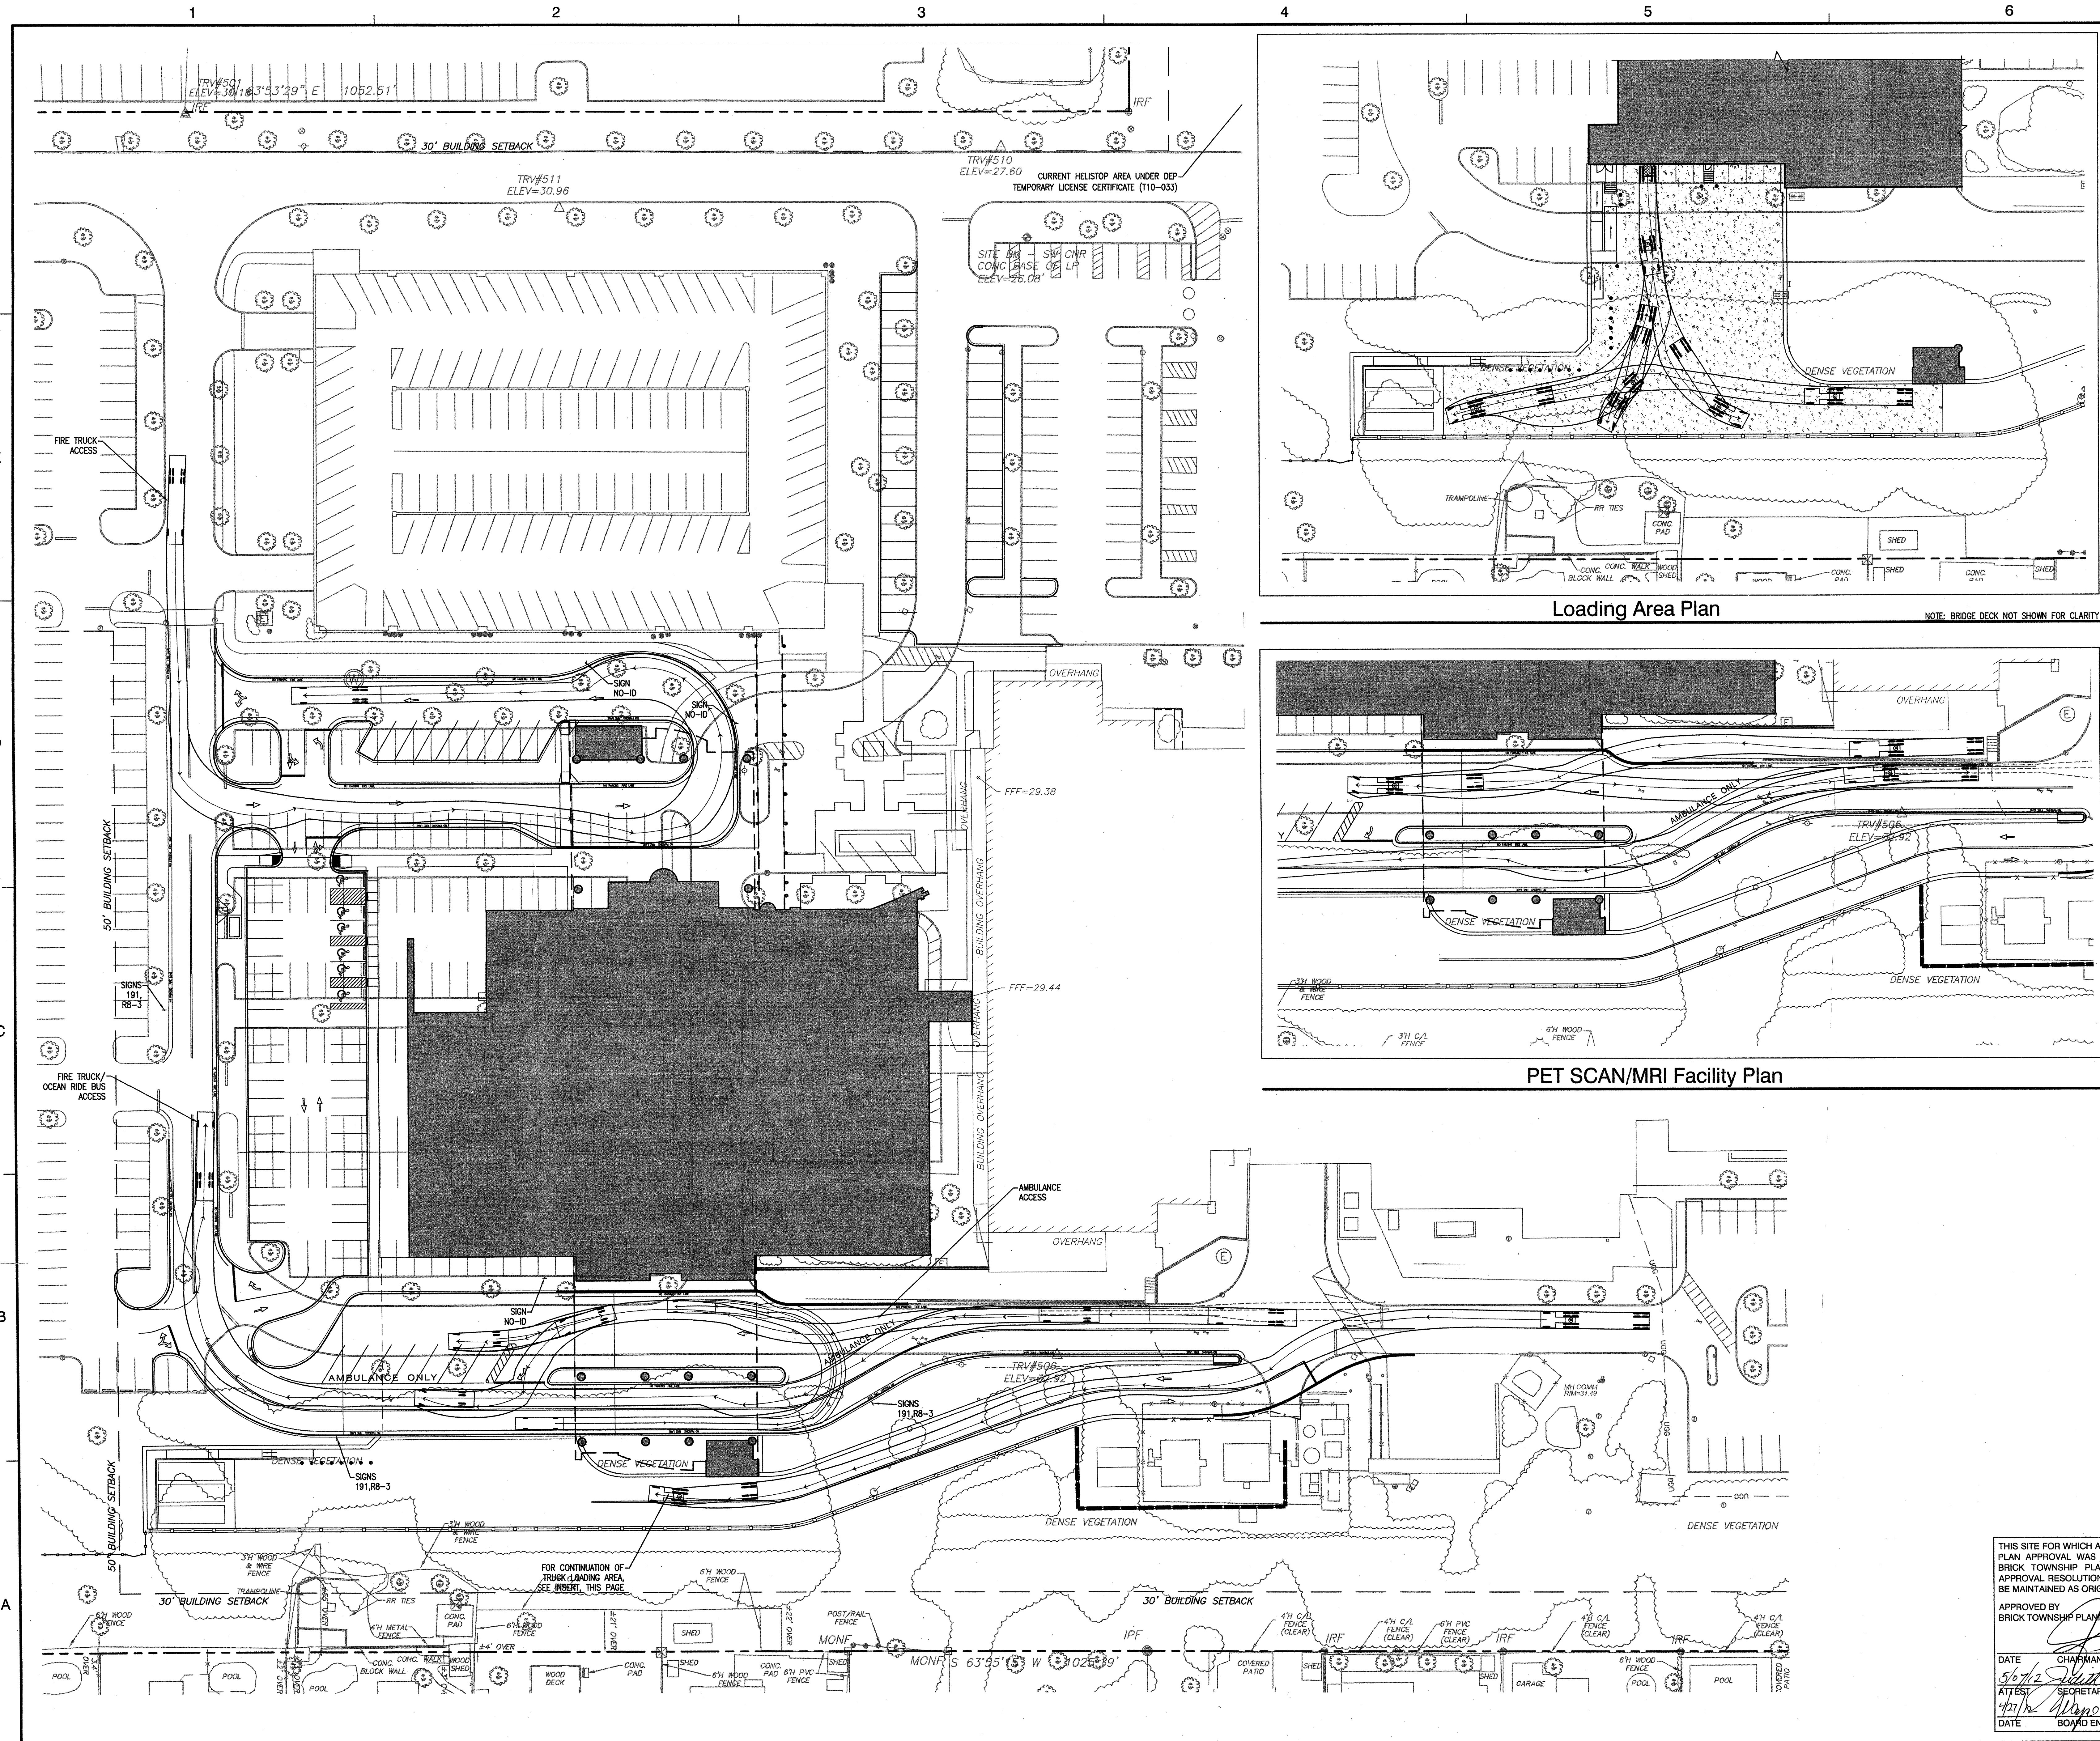

Loading Area Plan

NOTE: BRIDGE DECK NOT SHOWN FOR CLARITY

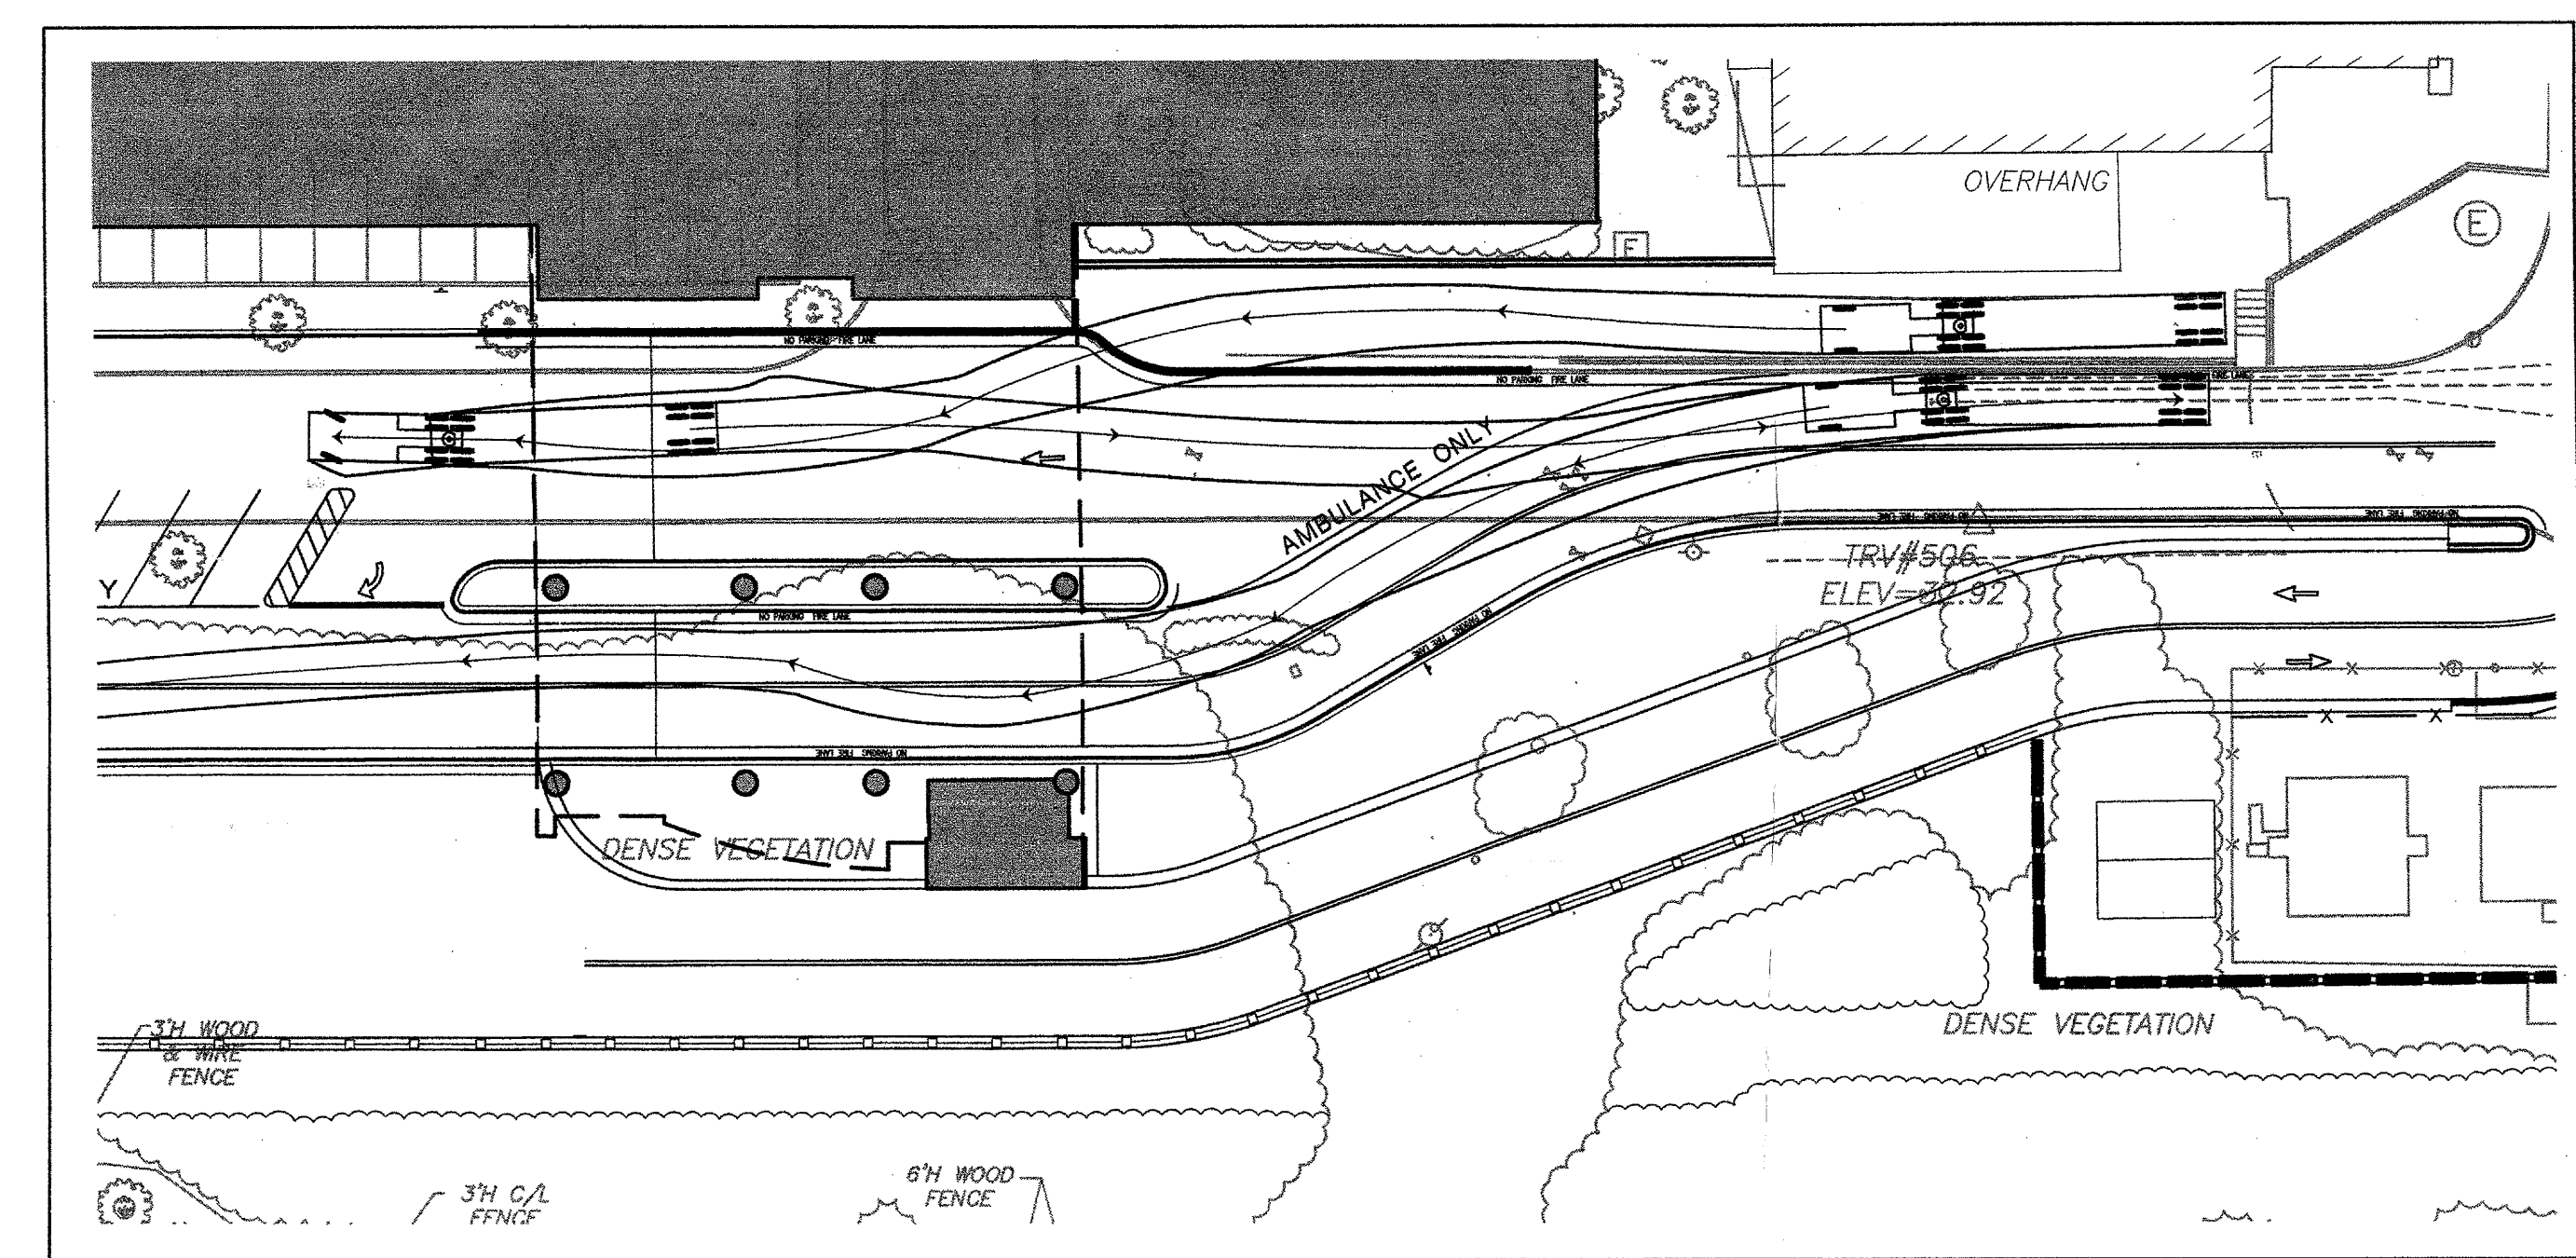

PET SCAN/MRI Facility Plan

THIS SITE FOR WHICH AMENDED FINAL SITE PLAN APPROVAL WAS GRANTED BY THE BRICK TOWNSHIP PLANNING BOARD VIA APPROVAL RESOLUTION 19-02 SHALL BE MAINTAINED AS ORIGINALLY APPROVED.

APPROVED BY
BRICK TOWNSHIP PLANNING BOARD

DATE 5/21/12 CHAIRMAN
ATTEST: 5/21/12 SECRETARY
DATE 5/21/12 BOARD ENGINEER

Dewberry

Dewberry Engineers Inc.
(Formerly Dewberry-Goodland, Inc.)
800 PARSIPPANY ROAD
SUITE 501
PARSIPPANY, NJ 07054
973.288.8400 Phone
973.789.9710 Fax
Certificate of Authorization #24G00047000


Ocean Medical Center
AFFILIATE OF THE HARBORLAND HEALTH SYSTEM

AMENDED PRELIMINARY AND FINAL
SITE PLAN FOR
OCEAN MEDICAL CENTER
BLOCK 1170, LOTS 18, 18.02
425 JACK MARTIN BOULEVARD
BRICK TOWNSHIP, OCEAN COUNTY, NEW JERSEY

SEAL

Christopher M. Corrotti, P.E.
New Jersey License No. 24GE0003800

KEY PLAN

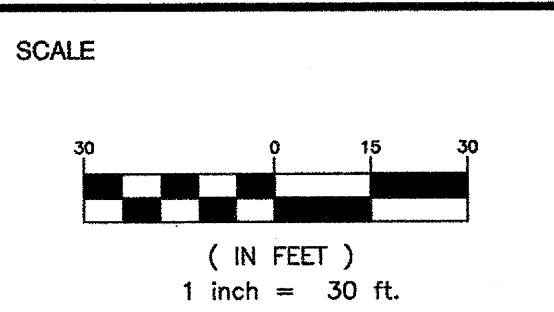

No.	DATE	BY	Description
8	04.14.12	SLP	TOWNSHIP SIGN OFF
7	03.12.15	SLP	FOR CONSTRUCTION
6	02.20.12	SLP	DCA REVIEW COMMENTS
5	02.15.12	SLP	PER TWP & BRHA COMMENTS
4	01.25.12	SLP	PER DEP REVIEW
3	12.21.11	SLP	TOWNSHIP COMMENTS
2	10.28.11	SLP	DCA SUBMISSION
1	09.02.11	SLP	TOWNSHIP COMPLIANCE

REVISIONS

DRAWN BY SLP

APPROVED BY CC

CHECKED BY JM

DATE 07.28.11

TITLE

EMERGENCY
VEHICLE
CIRCULATION
PLAN

PROJECT NO. 50045193

C-900

SHEET NO.