

TGI Friday's

AMENDED PRELIMINARY/FINAL SITE PLAN

PROPOSED T.G.I. FRIDAYS BUILDING EXPANSION

FOR

BRICK TOWNSHIP PUBS, INC.

BLOCK 672, LOT 12
TAX MAP #39
TOWNSHIP OF BRICK,
OCEAN COUNTY, NEW JERSEY

**Edward
AND Kelcey**

299 MADISON AVENUE
MORRISTOWN, NJ 07962-1936

V: (973) 267-0555
F: (973) 267-3555
WWW.EKCORP.COM




NJ CERTIFICATE OF AUTHORIZATION
NO. 24GA280040500

Peter G. McCabe
PETER G. MCCABE, P.E.
NJ PROFESSIONAL ENGINEER LIC. No. 24GE03691400
DATE: 5/10/07


WARNING: IF THIS PLAN DOES NOT CONTAIN A RAISED IMPRESSION
SEAL OVER THE PROFESSIONAL SIGNATURE IT IS NOT AN AUTHORIZED
OFFICIAL COPY.

APPLICANT:
BRICK TOWNSHIP PUBS, INC.
2 WOODLAND DRIVE
DALLAS, PA 18612

PROJECT:
**PROPOSED T.G.I. FRIDAYS
BUILDING EXPANSION
TOWNSHIP OF BRICK, OCEAN COUNTY,
NEW JERSEY**

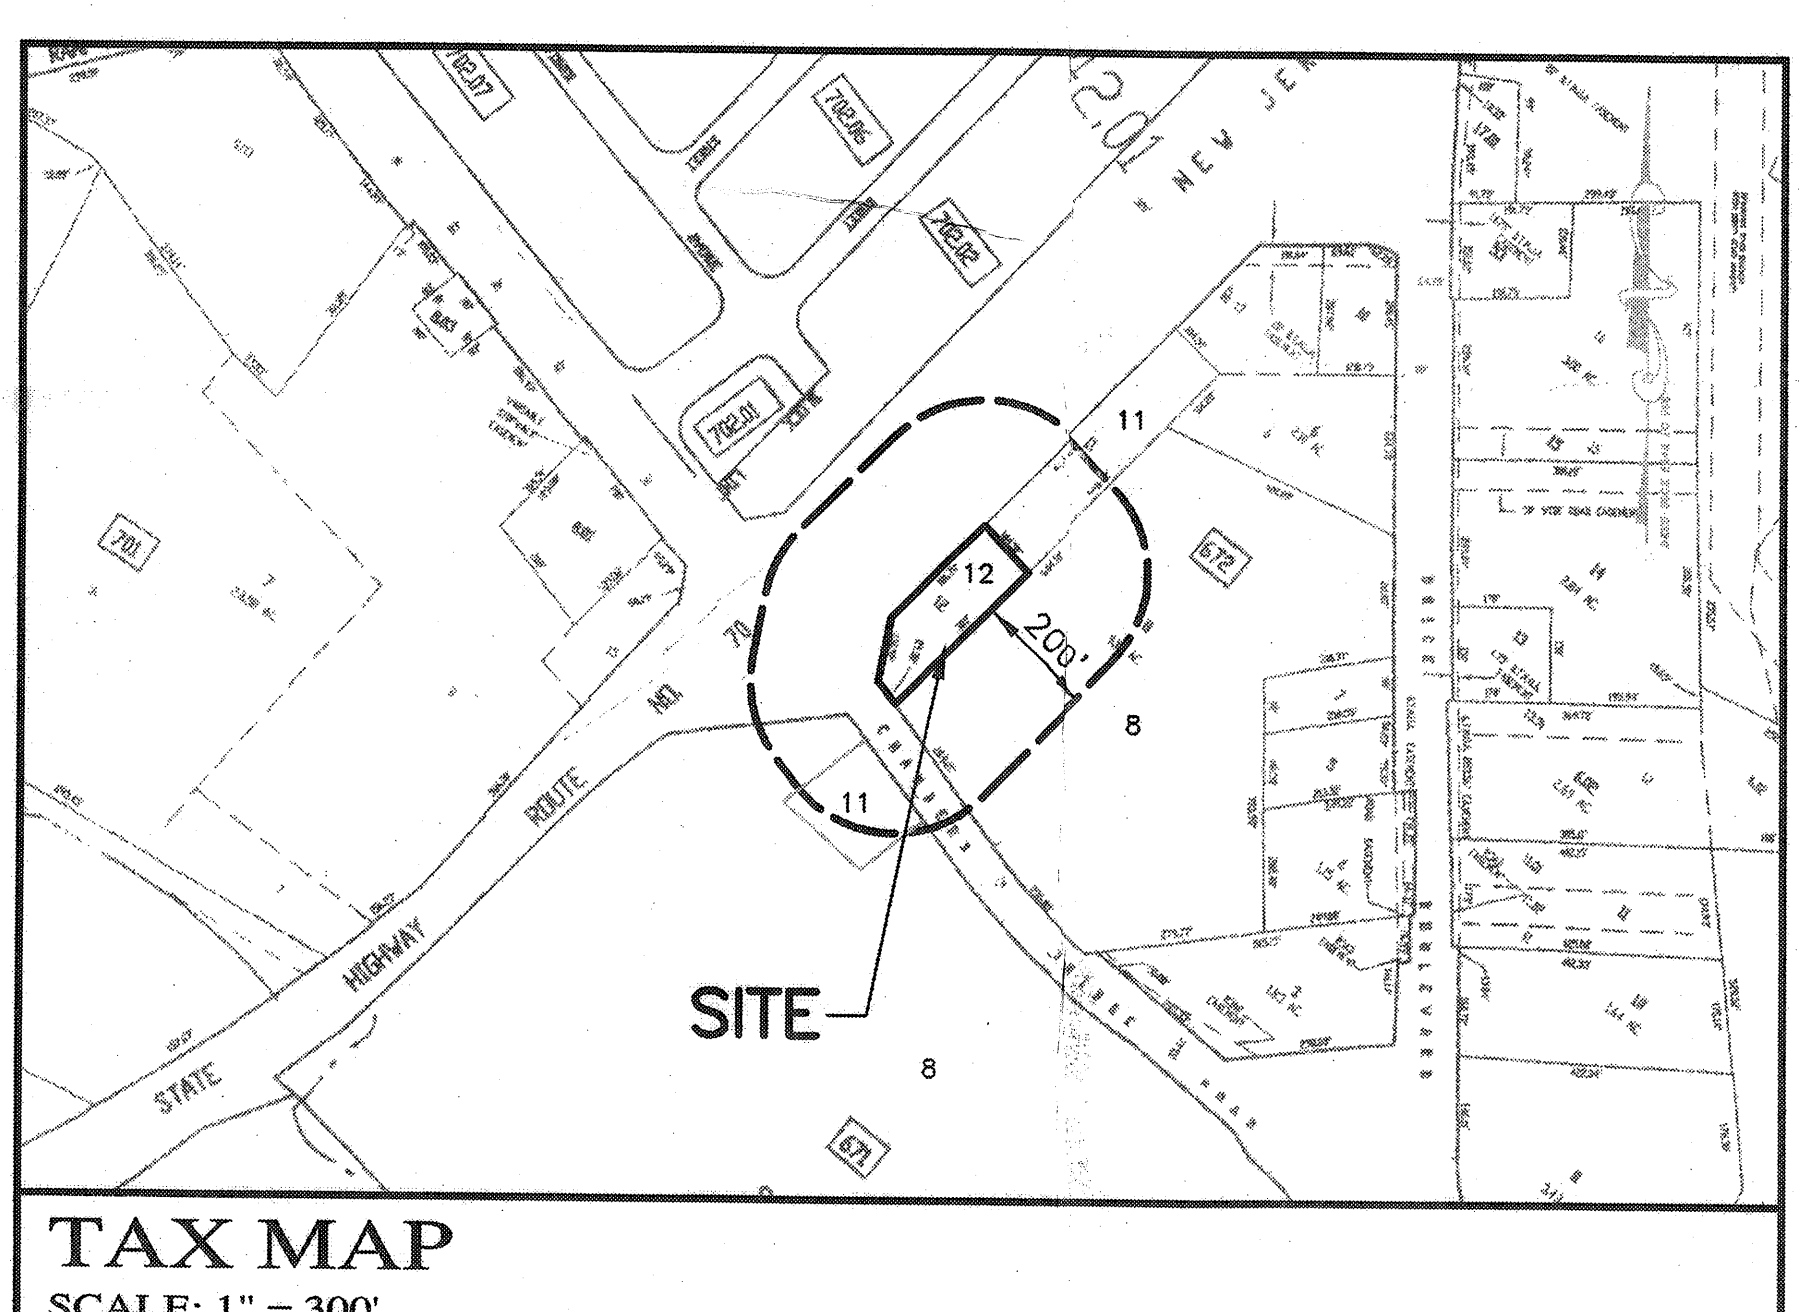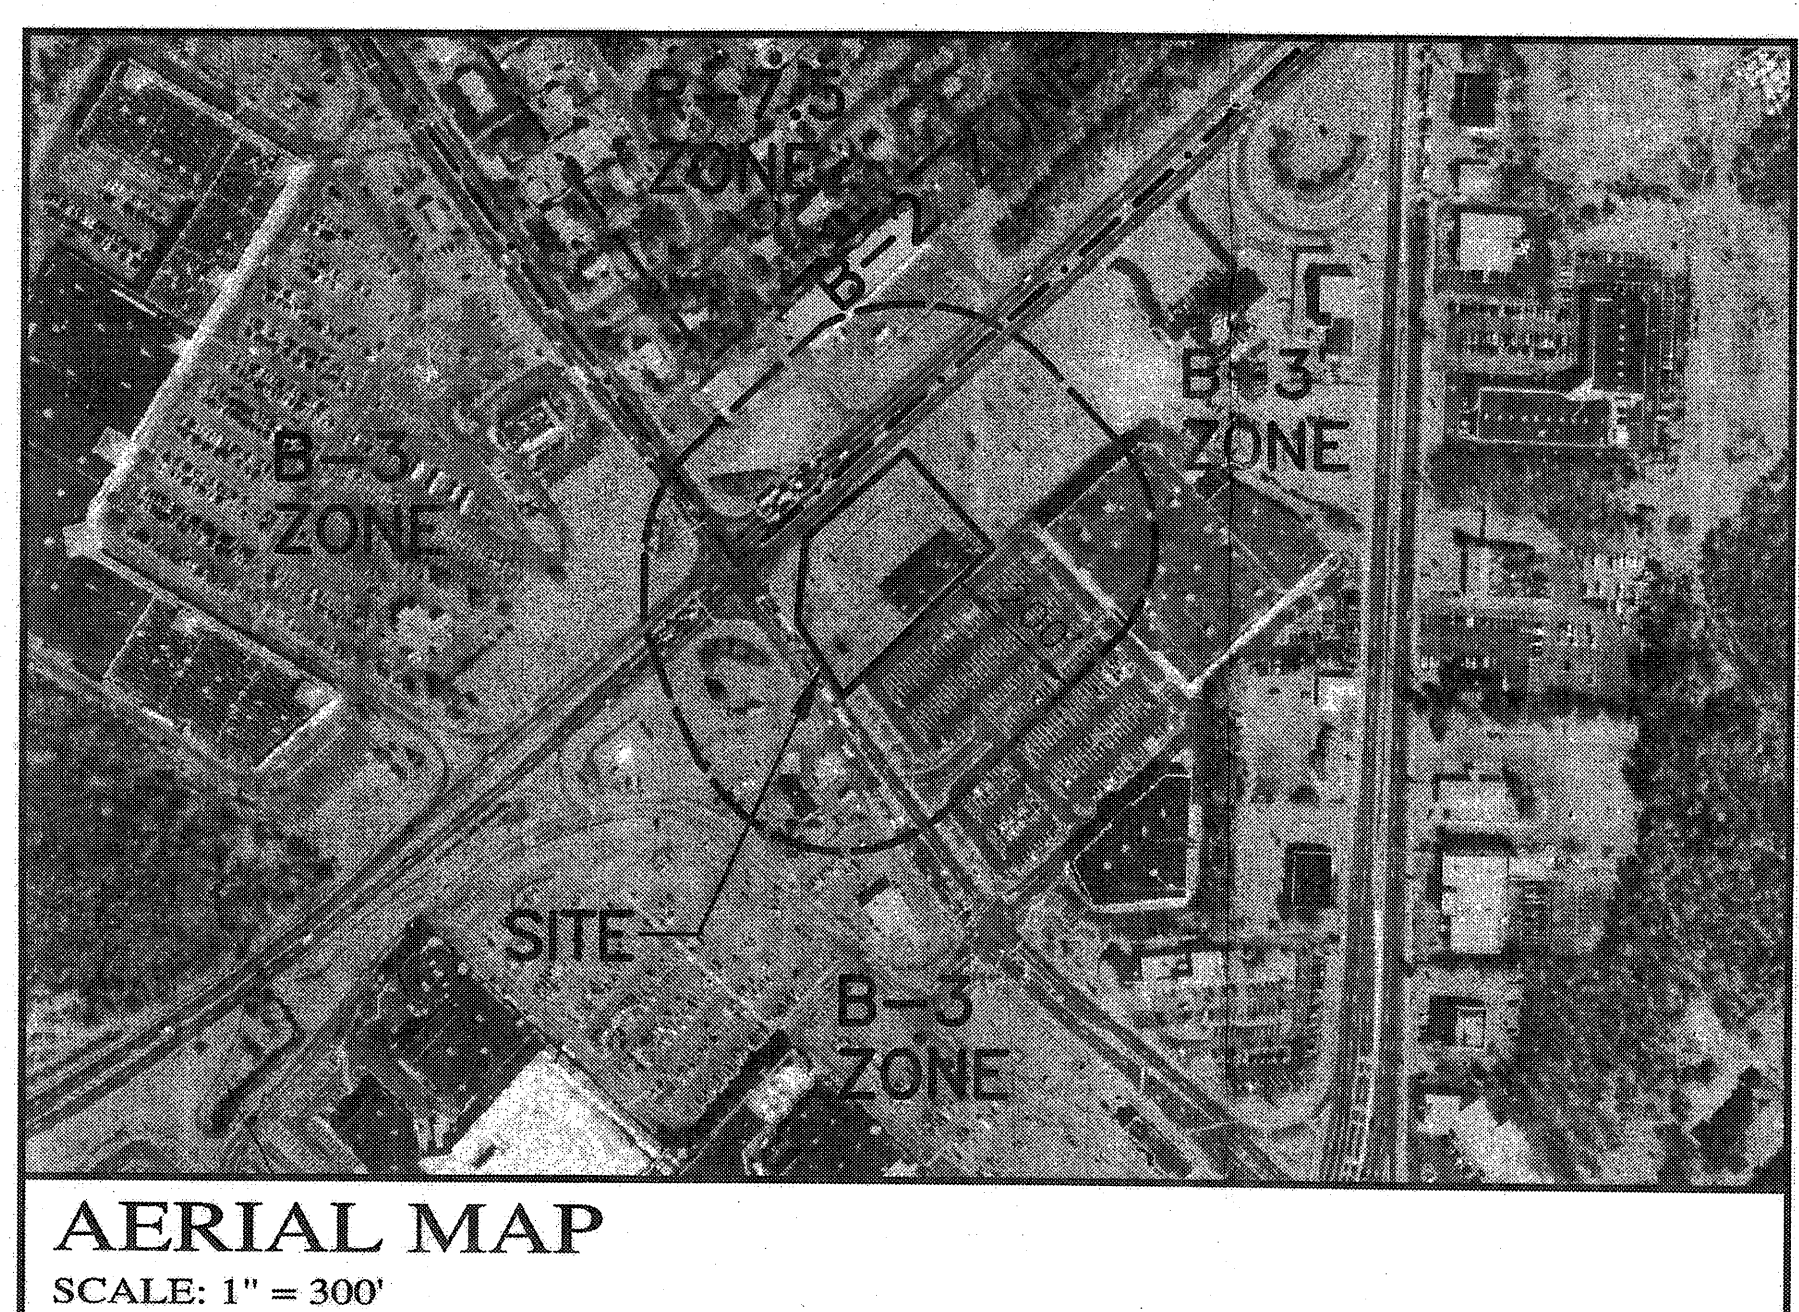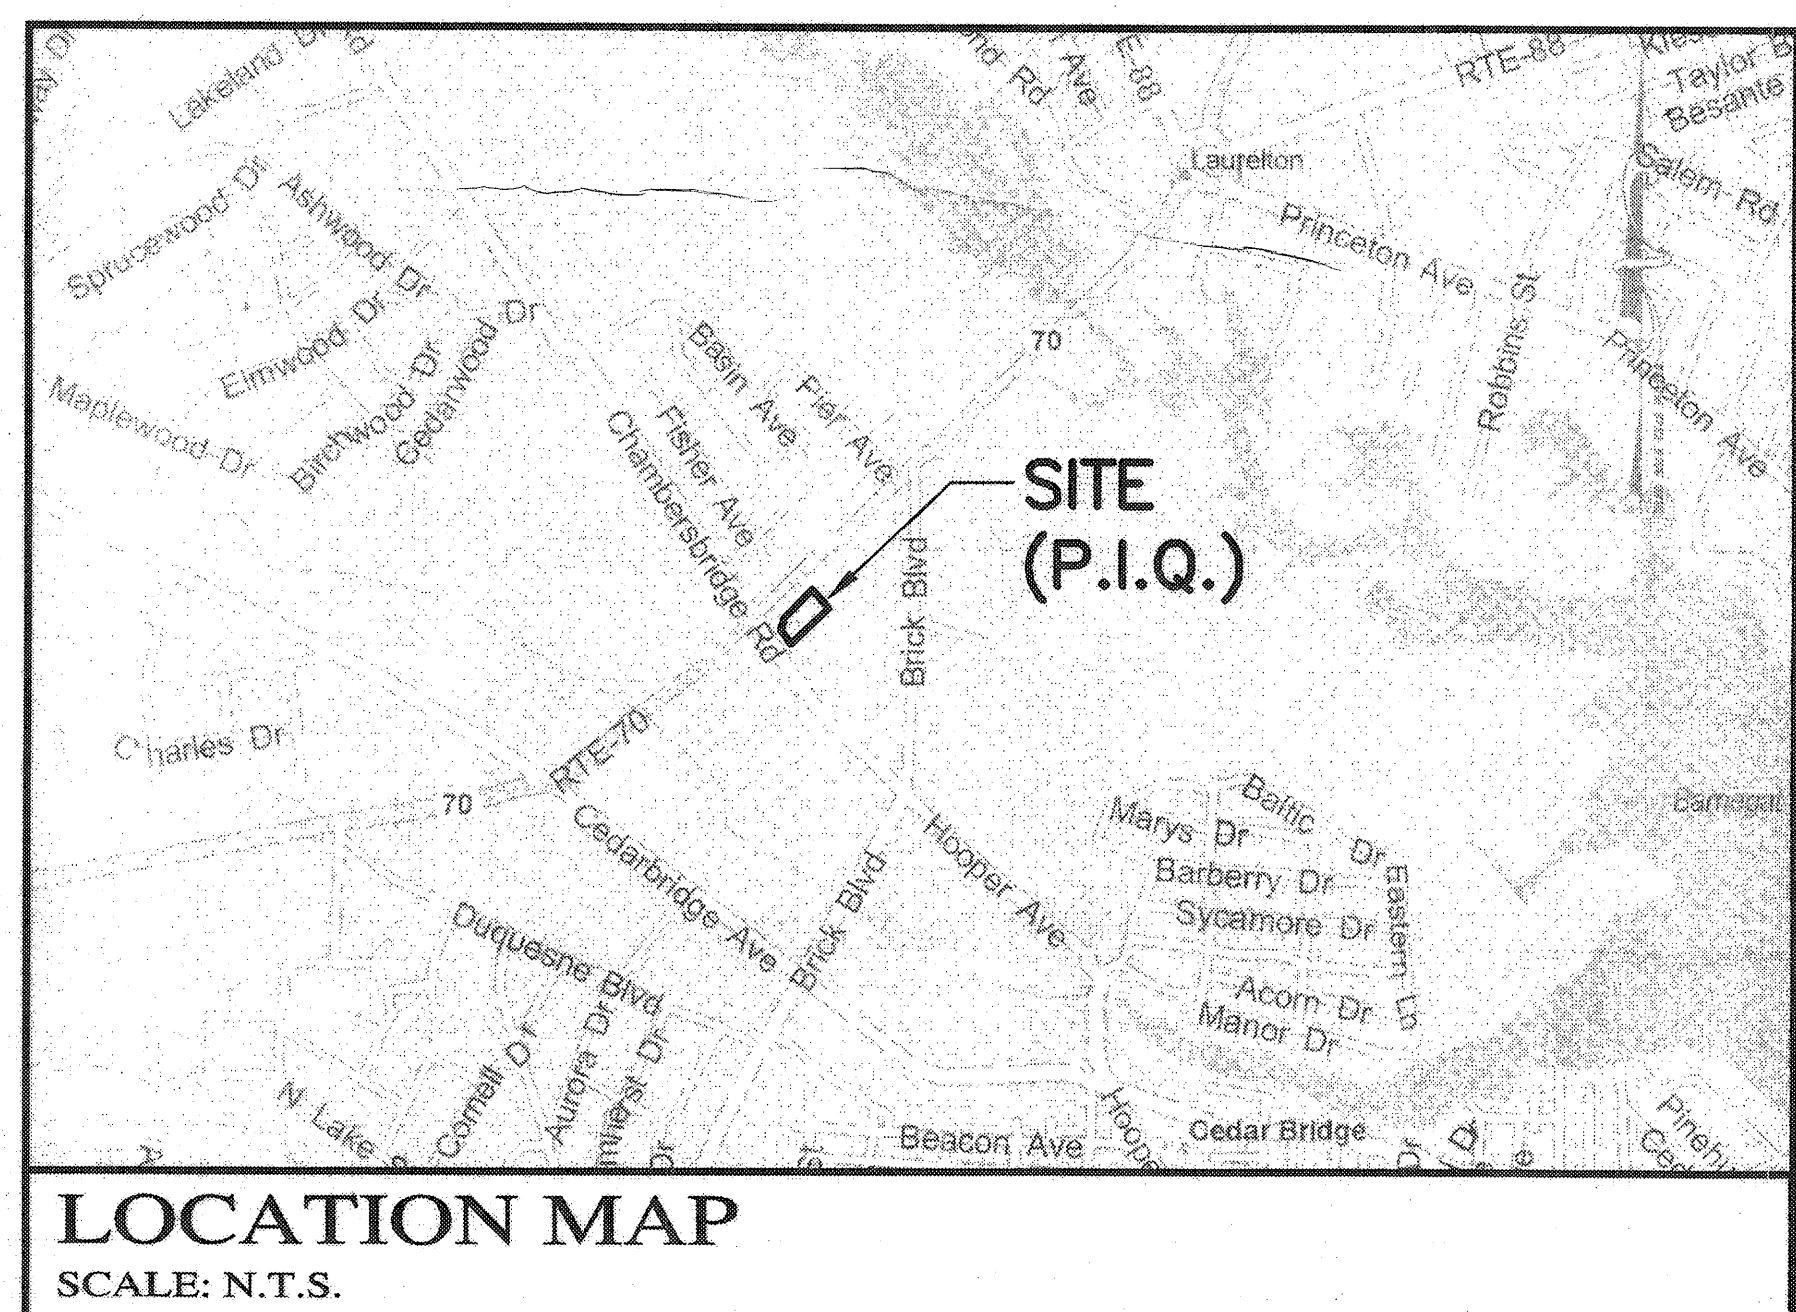

PROPERTY OWNERS LOCATED WITHIN 200 FEET			UTILITIES
BLOCK	LOT	ADDRESS	
671	8	Federal Realty Investment Trust 1626 East Jefferson St. Rockville, MD 20852	State of NJ - DOT 1035 Parkway Ave. Trenton, NJ 08618
671	11	Federal Realty Investment Trust 1626 East Jefferson St. Rockville, MD 20852	Ocean County Planning Board 129 Hooper Ave Toms River, NJ 08753
672	8	Inland Southeast Brick LLC Inland 2907 Butterfield Rd. Oakbrook, IL 60523-1175	Comcast Cable Comm. Inc 751 Brick Blvd. Brick, NJ 08723 Andy Cortes, Construction Supervisor Monmouth Cluster
672	11	D & J Realty Co. Inc. Dover Mall, Rt. 166 & 37 Toms River, NJ 08753	

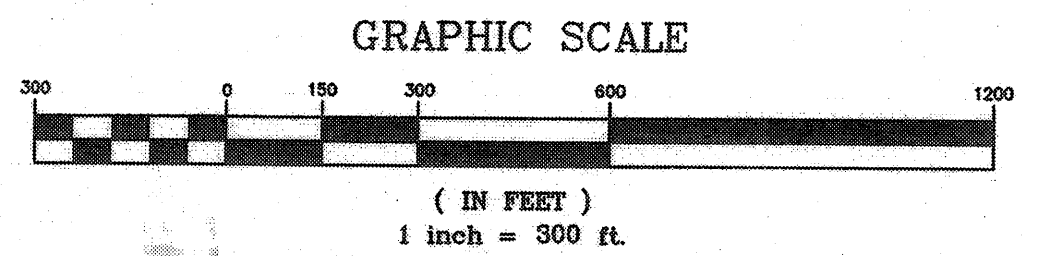

LIST OF DRAWINGS	
DRAWING NUMBER	DESCRIPTION
1 OF 4	COVER SHEET
2 OF 4	GENERAL NOTES & LEGEND
3 OF 4	AS-BUILT SURVEY PLAN (BY OTHERS)
4 OF 4	SITE LAYOUT PLAN & DETAILS

APPROVED BY THE BRICK TOWNSHIP PLANNING BOARD
ON March 14, 2007 R-12-07

[Signature] 6-13-07
CHAIRMAN

[Signature] 6-13-07
SECRETARY

[Signature] 4/13/07
ENGINEER

OCEAN COUNTY PLANNING BOARD
FINAL SITE PLAN APPROVAL
DATE 12/7/05
[Signature]
CHAIRMAN

REV.	DATE	DESCRIPTION
REV. 2	03/27/07	PER RESOLUTION COMPLIANCE
REV. 1	12/28/06	PER 12/13/06 ENGINE 3R LETTER
ISSUE	DATE	DESCRIPTION
DESIGNED BY:	MZ	
DRAWN BY:	MZ	
CHECKED BY:	KM	
SCALE:	AS SHOWN	
DATE:	12/08/2006	
PROJECT NUMBER:	070011.026	
DRAWING TITLE:		

COVER SHEET

SHEET NUMBER:
1 OF 4