


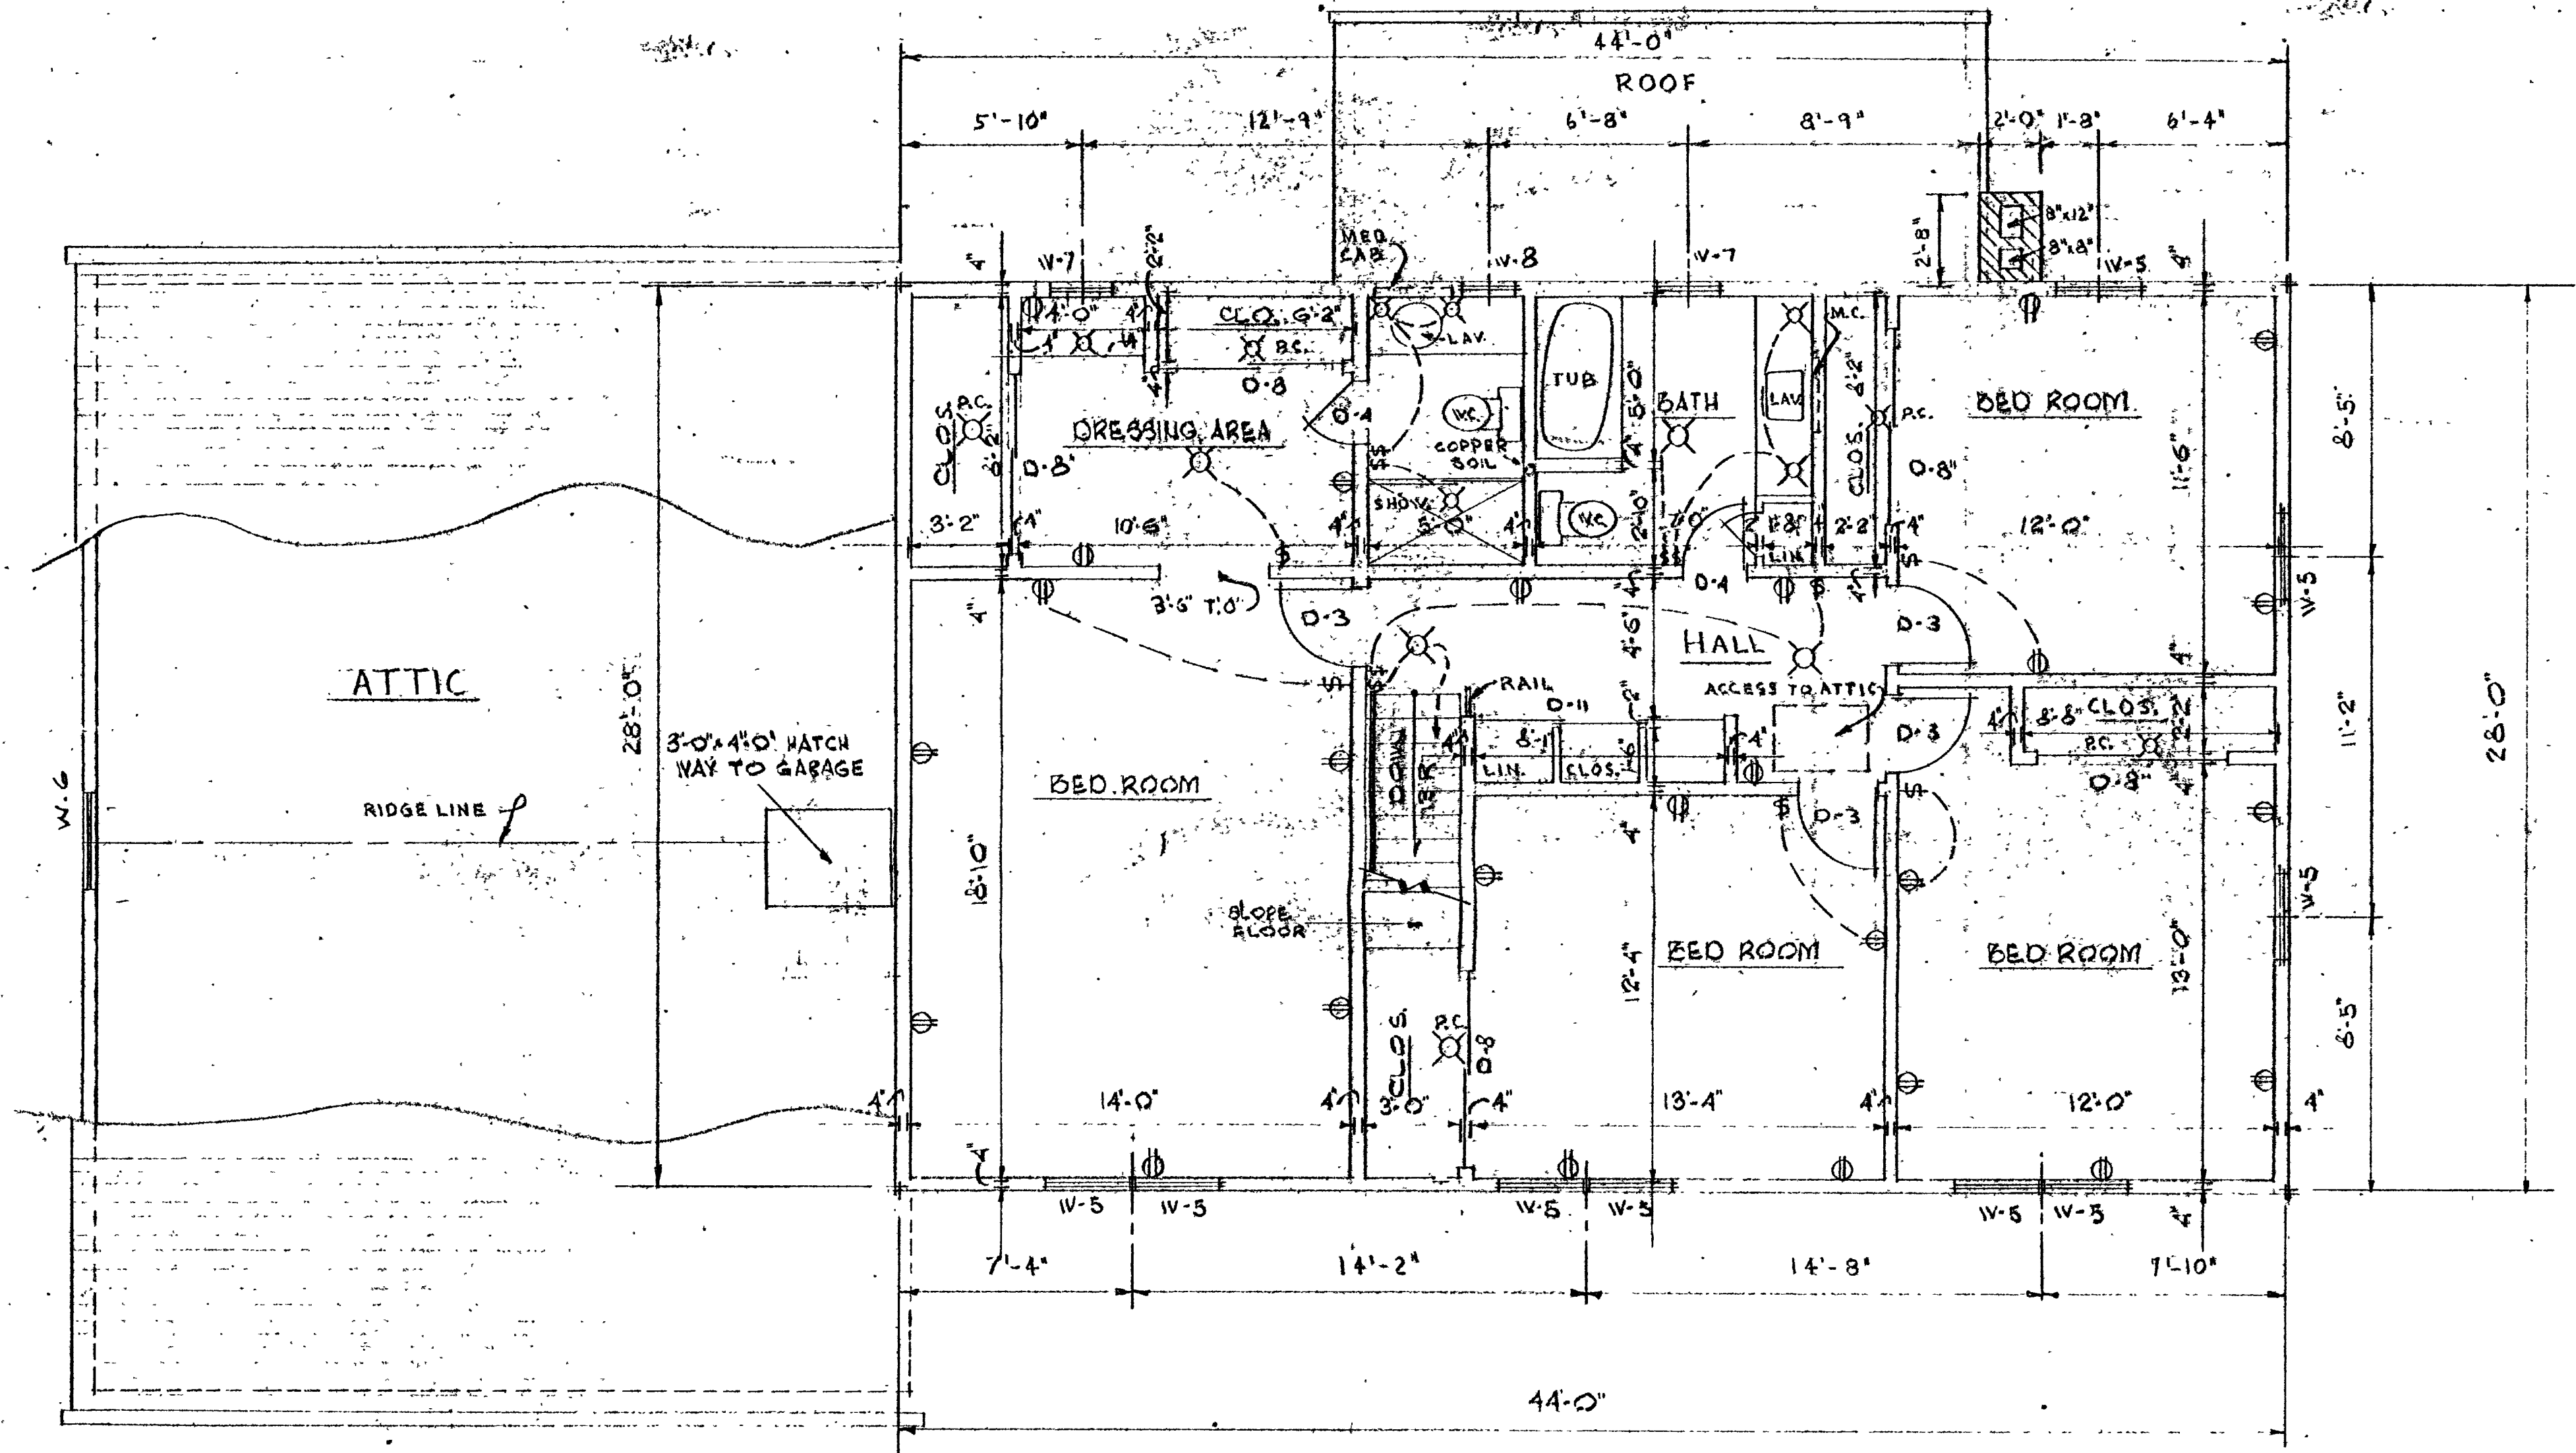

SECOND FLOOR PLAN  
SCALE 1/4" = 1'-0"

### SCHEDULES

#### WINDOWS


|     |                                                           |
|-----|-----------------------------------------------------------|
| W-1 | 5 PANEL CSMT. BOV BAY<br>10'-6" x 5'-4" PELLA # 5-20-1756 |
| W-2 | 5'-0" FIXED WITH 2 - 2'-0" x 5'-6"<br>WD. D.H. 1/4"       |
| W-3 | 5'-0" FIXED WITH 2 - 2'-0" x 3'-4"<br>WD. CSMT.           |

|     |                            |
|-----|----------------------------|
| W-4 | 2'-8" x 5'-6" ND. D.H. 6/8 |
| W-5 | 2'-8" x 4'-2" WD. D.H. 6/8 |
| W-6 | 2'-8" x 3'-2" WD. D.H. 6/8 |
| W-7 | 2'-0" x 3'-2" WD. D.H. 6/8 |
| W-8 | 1'-8" x 3'-2" WD. D.H. 6/8 |
| W-9 | 1/2 ROUND GABLE WINDOW     |

#### DOORS

|     |                                      |
|-----|--------------------------------------|
| D-1 | 2'-2'-8" x 6'-8" WITH SIDE<br>LIGHTS |
| D-2 | 2'-8" x 6'-8"                        |
| D-3 | 2'-6" x 6'-8"                        |
| D-4 | 2'-0" x 6'-8"                        |
| D-5 | 1'-6" x 6'-8"                        |
| D-6 | 2'-6" x 6'-8" POCKET SLIDE           |

|      |                             |
|------|-----------------------------|
| D-7  | 2'-1'-3" x 6'-8" BI-PART    |
| D-8  | 2'-3'-0" x 6'-8" SLIDING    |
| D-9  | 2'-2'-6" x 6'-8" SLIDING    |
| D-10 | 2'-2'-0" x 6'-8" SLIDING    |
| D-11 | 3'-2'-8" x 6'-8" SLIDING    |
| D-12 | 6'-0" x 6'-8" GLASS SLIDING |

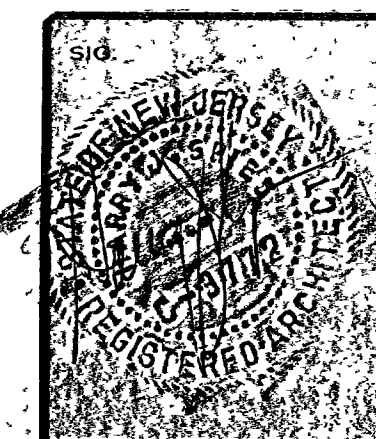

#### VAN DER CLUTE AND SPIES ARCHITECTS

DEAN SANDISON, VAN DER CLUTE, A.I.A. C-3761  
HARRY JOHN SPIES, A.I.A. C-3772  
500 CENTENNIAL AVE., CRANFORD, NEW JERSEY BRIDGE 8-4000  
PROJECT: 2 ATOMX DWELLING  
OWNER: MRS. MARY FRED ASSEN  
LOCATION: WILSHIRE VAY HOLMDEL, NJ

DATE: JULY 21, 1947  
COMM. NO. 1346  
DRAW. NO. 3