


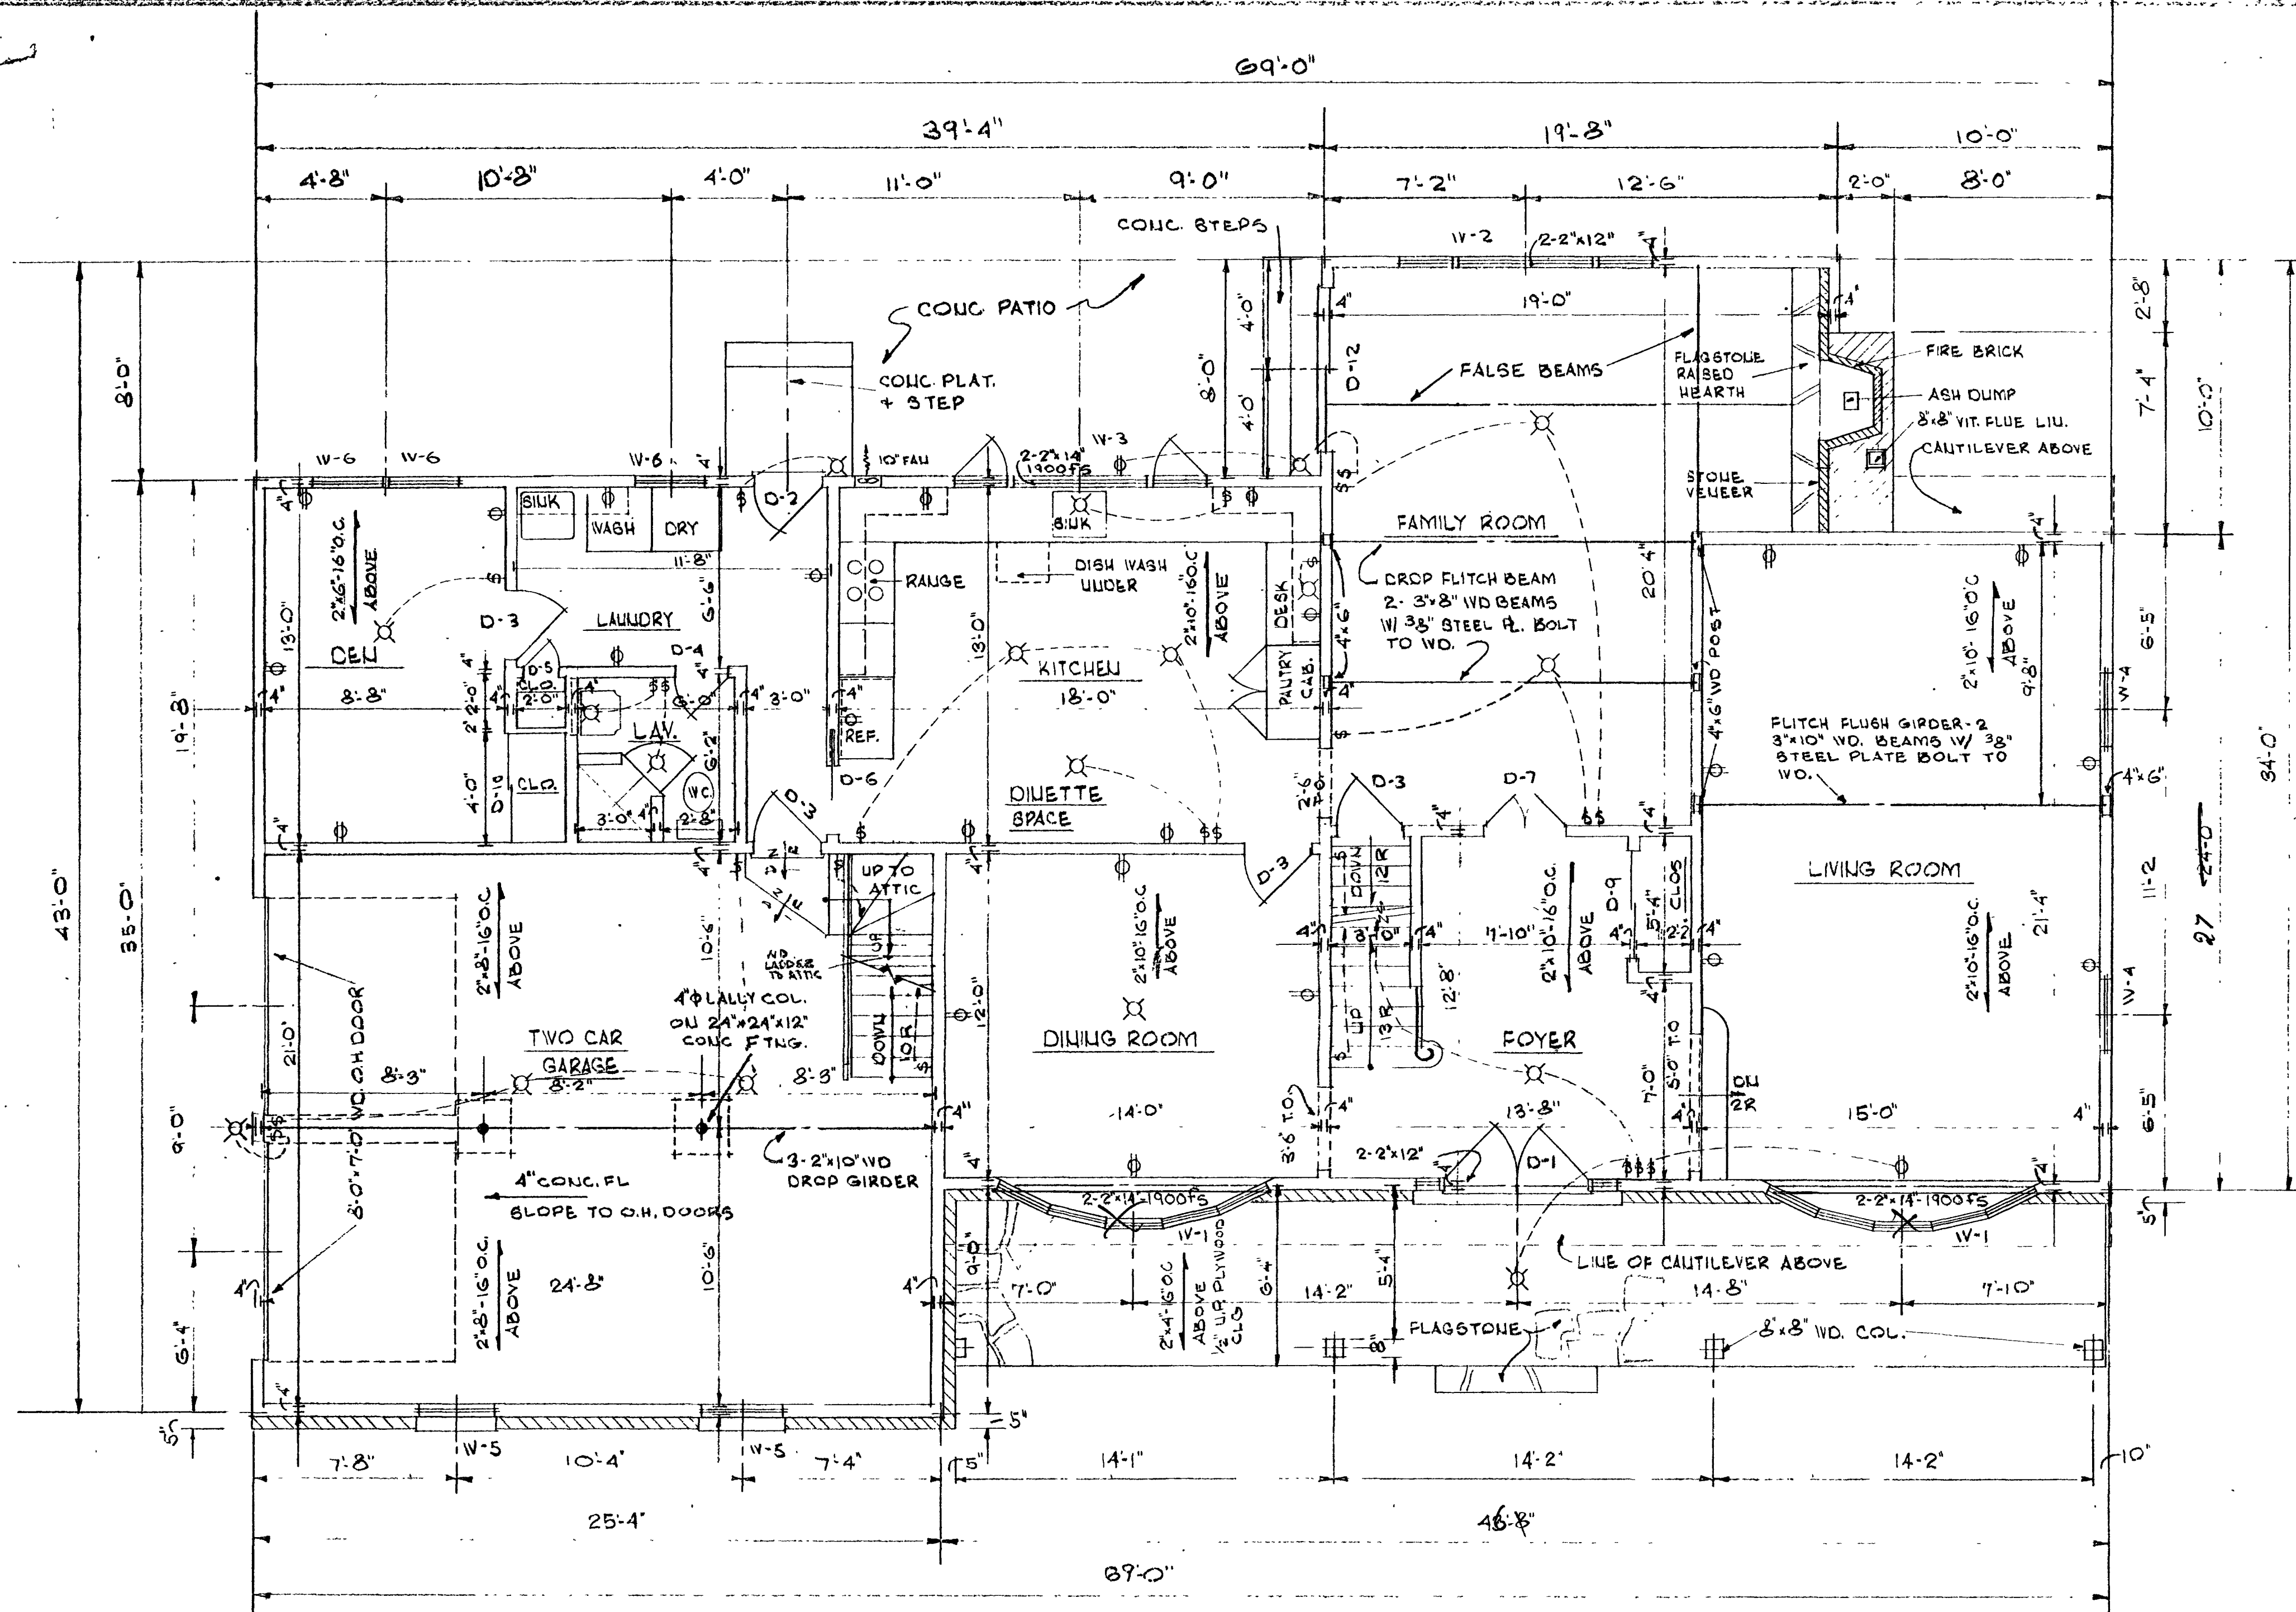

FIRST FLOOR PLAN
SCALE 1/4"=1'-0"

LDS HM-B 10104322

	VAN DER CLUTE AND SPIES ARCHITECTS		DATE: JULY 11 1967
	DEAN SANDISON VAN DER CLUTE, A.I.A. C-3761 HARRY JOHN SPIES, A.I.A. C-3772 500 CENTENNIAL AVE., CRANFORD, NEW JERSEY		COMM. NO. 1826
	PROJECT: 2 STORY DWELLING		DRWG. NO. 2
	OWNER: MR. & MRS. FRED AASEN		
	LOCATION: WILSHIRE WAY HOLMDEL, N.J.		