



HARBOR FREIGHT TOOLS SIGN
112.50' FT.
18' FT. HEIGHT
33' FT. SETBACK




KENNEDY MALL SIGN
224' 30" FT. TYP. SIDE (N)
34' FT. HEIGHT
0' FT. SETBACK




FIRESTONE SIGN
124' 30" FT.
34' FT. HEIGHT
75' FT. SETBACK



BUFFALO WILD WINGS SIGN
80' 30" FT.
18' FT. HEIGHT
0' FT. SETBACK

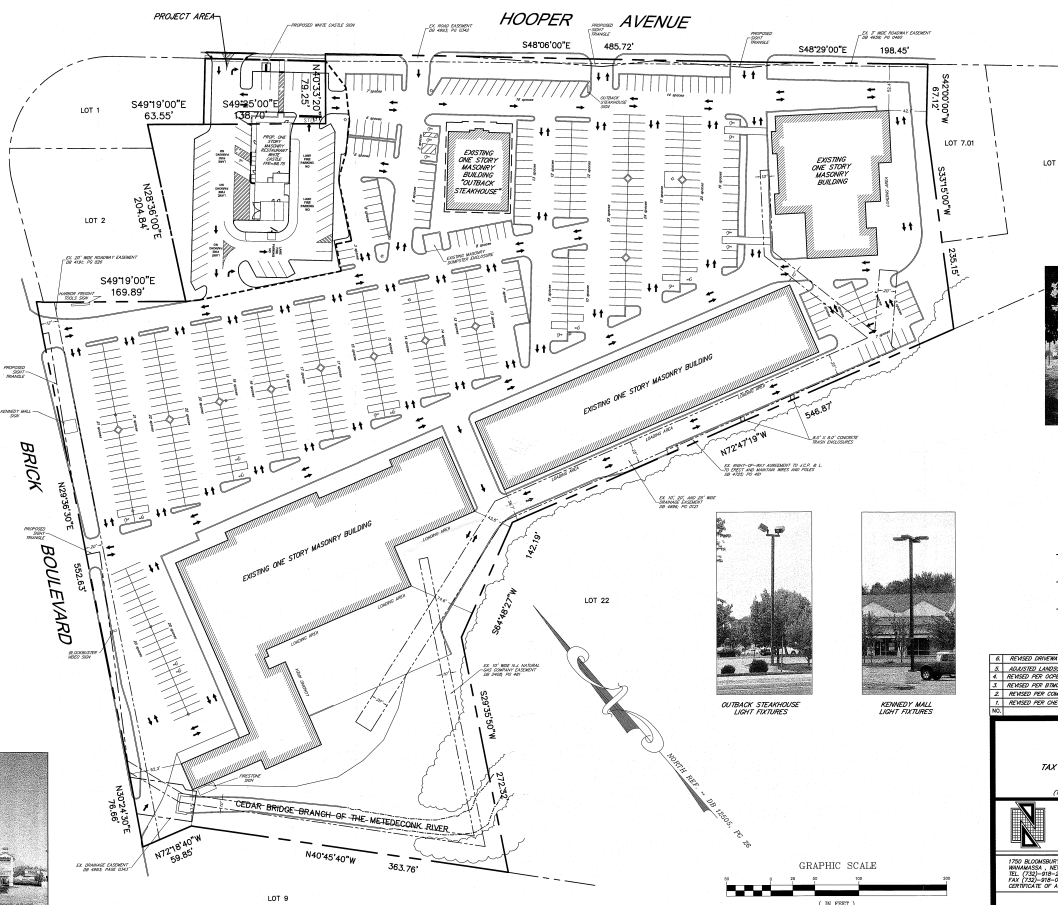

OUTBACK STEAKHOUSE SIGN
75' 30" FT.
28' FT. HEIGHT
20' FT. SETBACK

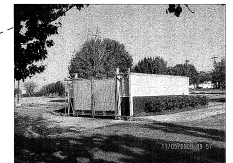

OUTBACK STEAKHOUSE
DUMPSTER ENCLOSURE



OUTBACK STEAKHOUSE
LIGHT FIXTURES



KENNEDY MALL
LIGHT FIXTURES

TOWNSHIP OF BRICK PLANNING BOARD
SITE PLAN APPROVAL

CHAIRMAN _____ DATE _____
SECRETARY _____ DATE _____
ENGINEER _____ DATE _____

1. REVISED DRAINAGE & COUNTY CORRECTION	4-20-09	DNB	AW
2. REVISED LANDSCAPING PER "OUTBACK"	4-20-09	DNB	AW
3. REVISED PER ZONING APPROVAL CONDITIONS	6-15-09	DNB	AW
4. REVISED PER BRICK LETTER 10-27-09	11-17-09	DNB	AW
5. REVISED PER COMPLETION AGREEMENT	11-18-09	DNB	AW
6. REVISED PER CHECKLIST REVIEW 8-3-09	8-3-09	DNB	AW
7. REVISED PER CHECKLIST REVIEW 8-3-09	8-3-09	DNB	AW

PRELIMINARY AND FINAL SITE PLANS
OVERALL SHOPPING CENTER PLAN
White Castle SYSTEM INC.
TAX BLOCK 670, TAX LOTS 3 AND PART OF 4
BRICK TOWNSHIP
OCEAN COUNTY, NEW JERSEY
(TAX MAP REFERENCE TOWNSHIP OF BRICK SHEET NO. 3862)

Nelson Engineering Associates, Inc.

1700 BLOOMSBURY AVENUE - P.O. BOX 2308
MINNEAPOLIS, NEW JERSEY 07020-2308
TEL (732) 498-2800
FAX (732) 498-2805
CERTIFICATE OF PROFESSIONAL ENGINEERING & ARCHITECTURE

FOR THE FIRM *Robert A. Nelson*
ROBERT A. NELSON, P.E.
PROFESSIONAL ENGINEER (NEW JERSEY LICENSE NO. 14023)

SCALE: 1"=50'
FILE: 090203
TOWNSHIP: 05-15-09
SHEET: 14 OF 14

BOUNDARY AND SITE CONDITIONS TAKEN FROM A CERTAIN MAP ENTITLED "TOURNEY OF BLOOMSBURY LOT 4, TOWNSHIP OF BRICK, OCEAN COUNTY, NEW JERSEY, PREPARED BY WILLIAM S. HOLDING, P.L.L.C. & PARTS FOR THE TOWNSHIP OF BRICK ASSOCIATED, INC. DATED 1-14-09, LATEST REVISION DATE 3-20-09.