


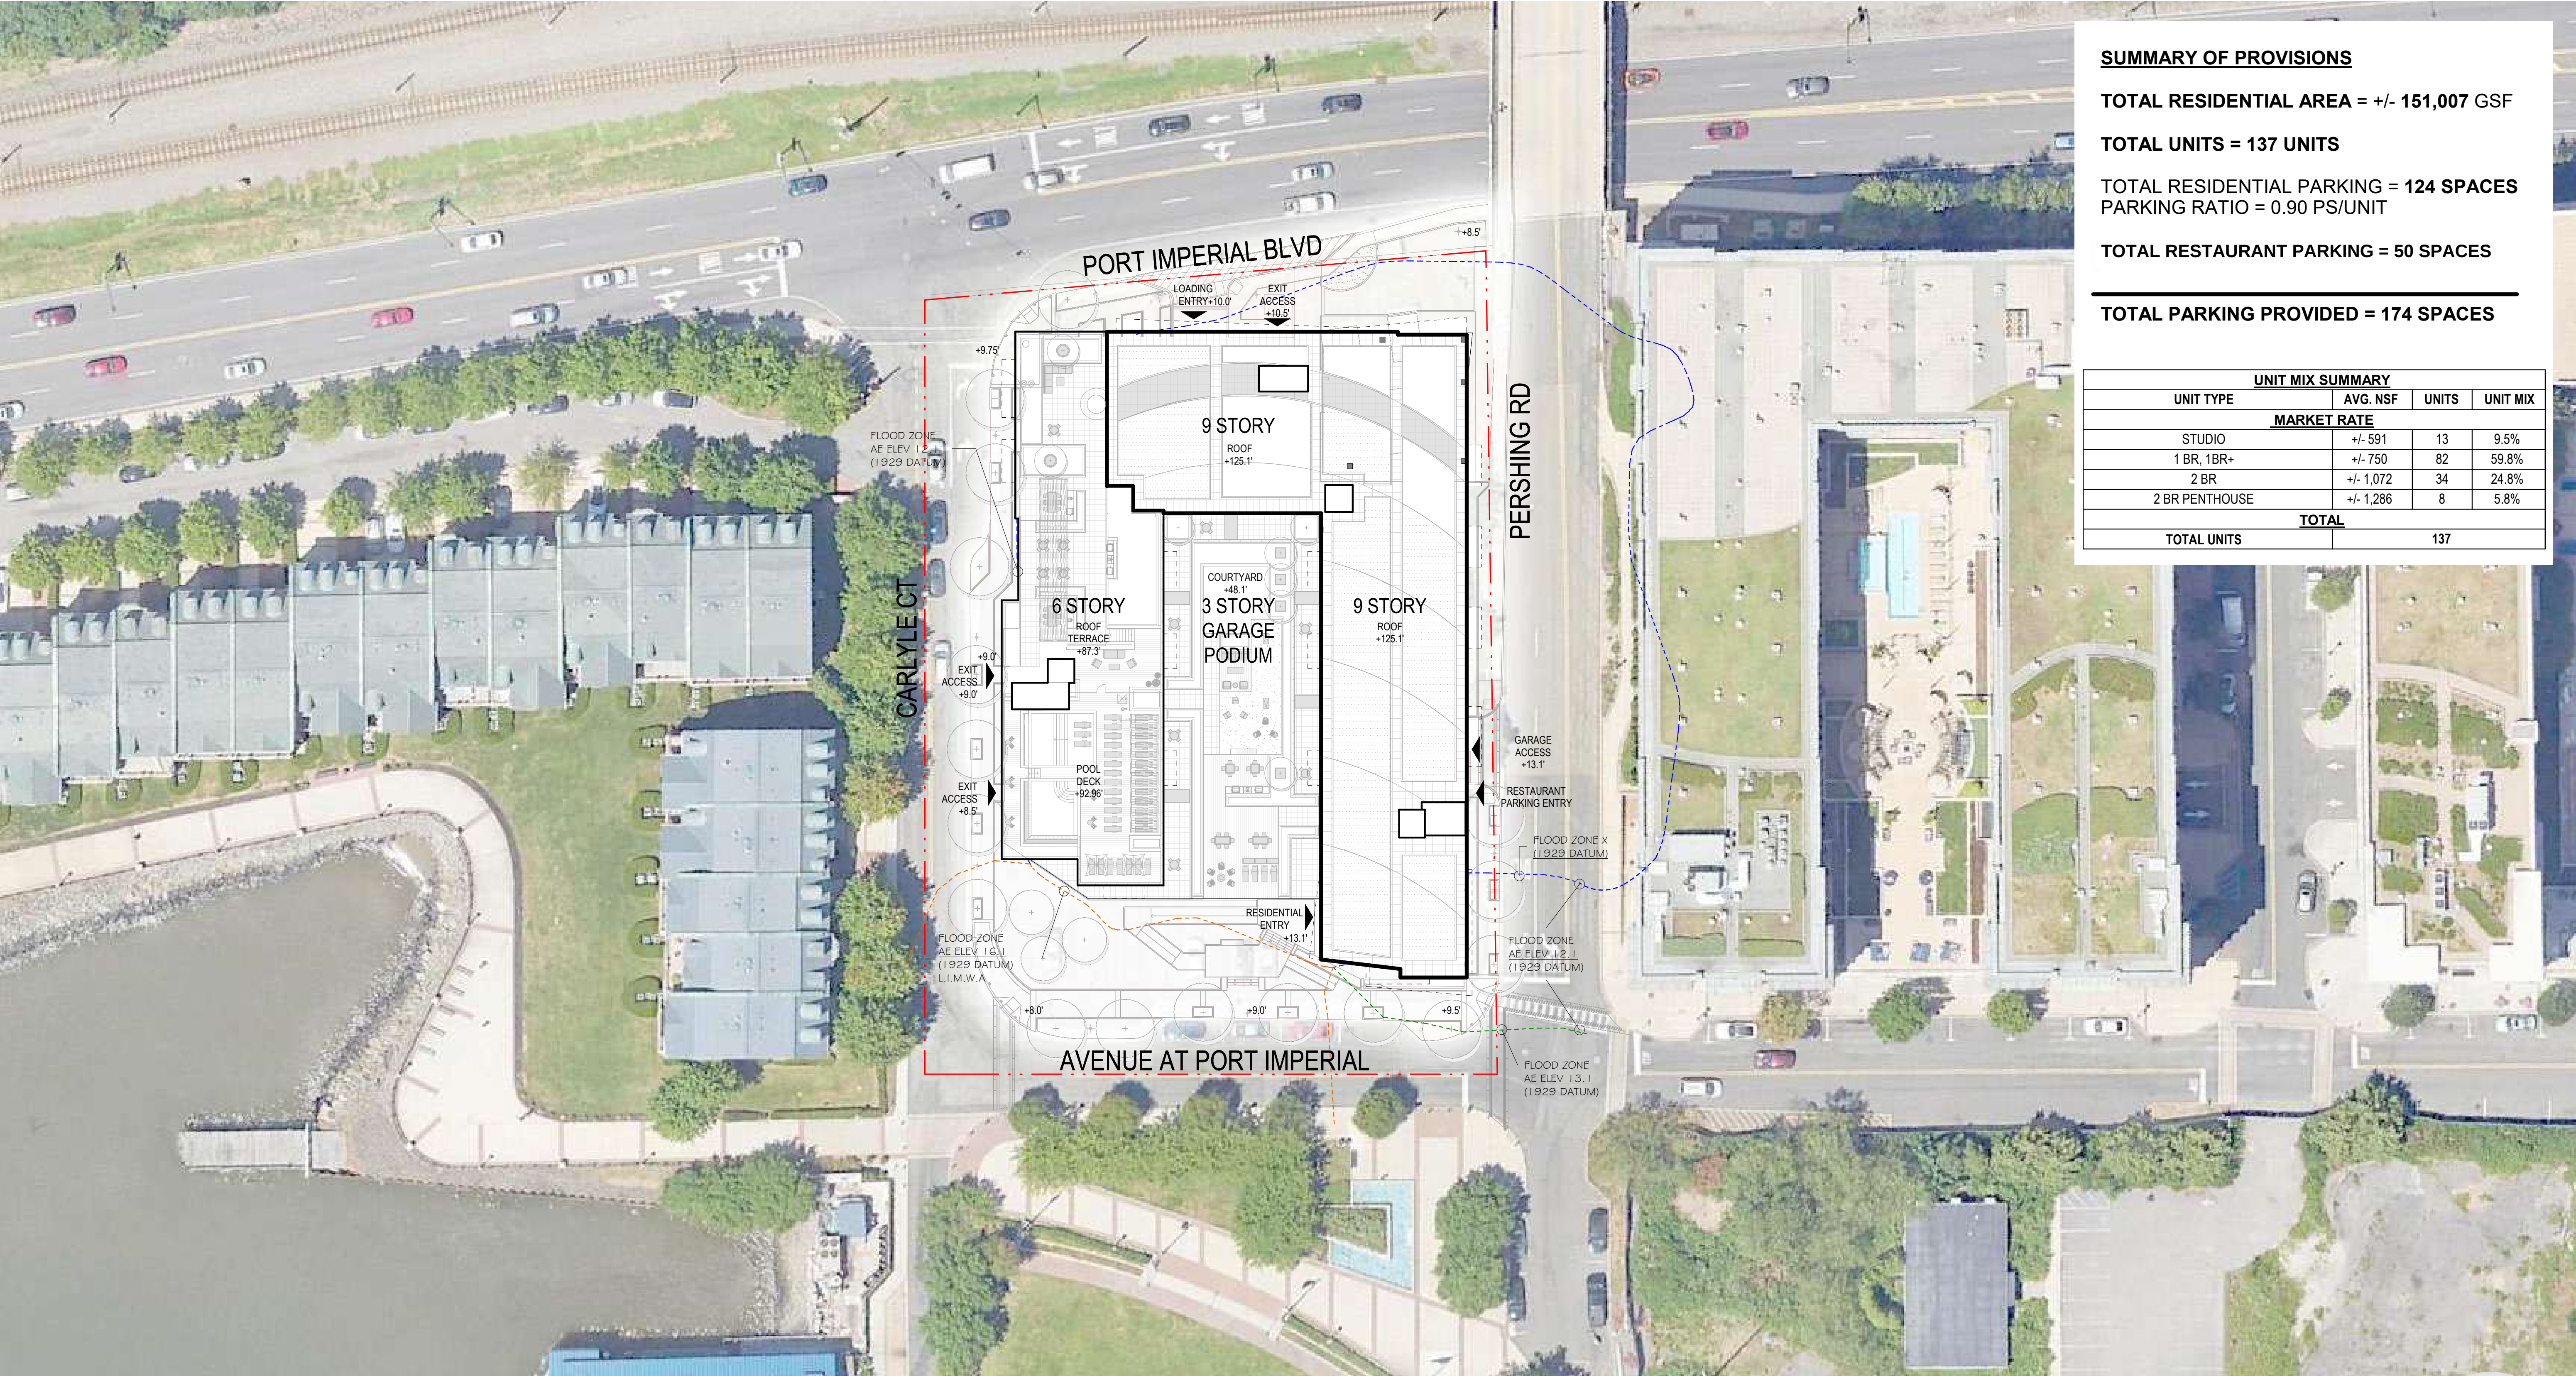

SUMMARY OF PROVISIONS

TOTAL RESIDENTIAL AREA = +/- 151,007 GSF

TOTAL UNITS = 137 UNITS

TOTAL RESIDENTIAL PARKING = 124 SPACES
PARKING RATIO = 0.90 PS/UNIT

TOTAL RESTAURANT PARKING = 50 SPACES

TOTAL PARKING PROVIDED = 174 SPACES

UNIT MIX SUMMARY			
UNIT TYPE	AVG. NSF	UNITS	UNIT MIX
MARKET RATE			
STUDIO	+/- 591	13	9.5%
1 BR, 1BR+	+/- 750	82	59.8%
2 BR	+/- 1,072	34	24.8%
2 BR PENTHOUSE	+/- 1,286	8	5.8%
TOTAL			
TOTAL UNITS		137	

*NOTE: REFER TO CIVIL FOR SITE PLAN AND CIVIL INFORMATION. LANDSCAPE SHOWN FOR ILLUSTRATIVE PURPOSES ONLY.
**NOTE: PUMP STATION STRUCTURE AND CLEARANCES TO BE CONFIRMED.

*NOTE: REFER TO CIVIL FOR SITE PLAN AND CIVIL INFORMATION.
LANDSCAPE SHOWN FOR ILLUSTRATIVE PURPOSES ONLY.
REFER TO LANDSCAPE FOR TREES AND LANDSCAPE INFORMATION.



8521 LEESBURG PIKE, SEVENTH FLOOR, VIENNA, VA 22182
P: 571.830.1800 | F: 571.830.1801 | WWW.LESSARDDESIGN.COM

ILLUSTRATIVE SITE PLAN

SITE PLAN SUBMISSION

©2025 LESSARD DESIGN INC. EXPRESSLY RESERVES ITS COMMON-LAW COPYRIGHT AND OTHER PROPERTY RIGHTS IN THESE PLANS. THESE PLANS ARE NOT TO BE REPRODUCED, CHANGED OR COPIED IN ANY OTHER FORM OR MATTER WHATSOEVER, NOR ARE THEY TO BE ASSIGNED TO ANY THIRD PARTY, WITHOUT FIRST OBTAINING THE EXPRESS WRITTEN PERMISSION AND CONSENT OF LESSARD DESIGN INC.

Chris Boogie
Chris Boogie (Jun 12, 2025 14:17 EDT)





Port Imperial South Parcel 16
Urban Renewal Owner LLC

JUNE 12, 2025
CBM.027B.00D

A.01

Weehawken Township, NJ, USA
CANOE BROOK DEVELOPMENT

0 15 30 60 90
SCALE:1" = 30'-0" (@ 22"X34")

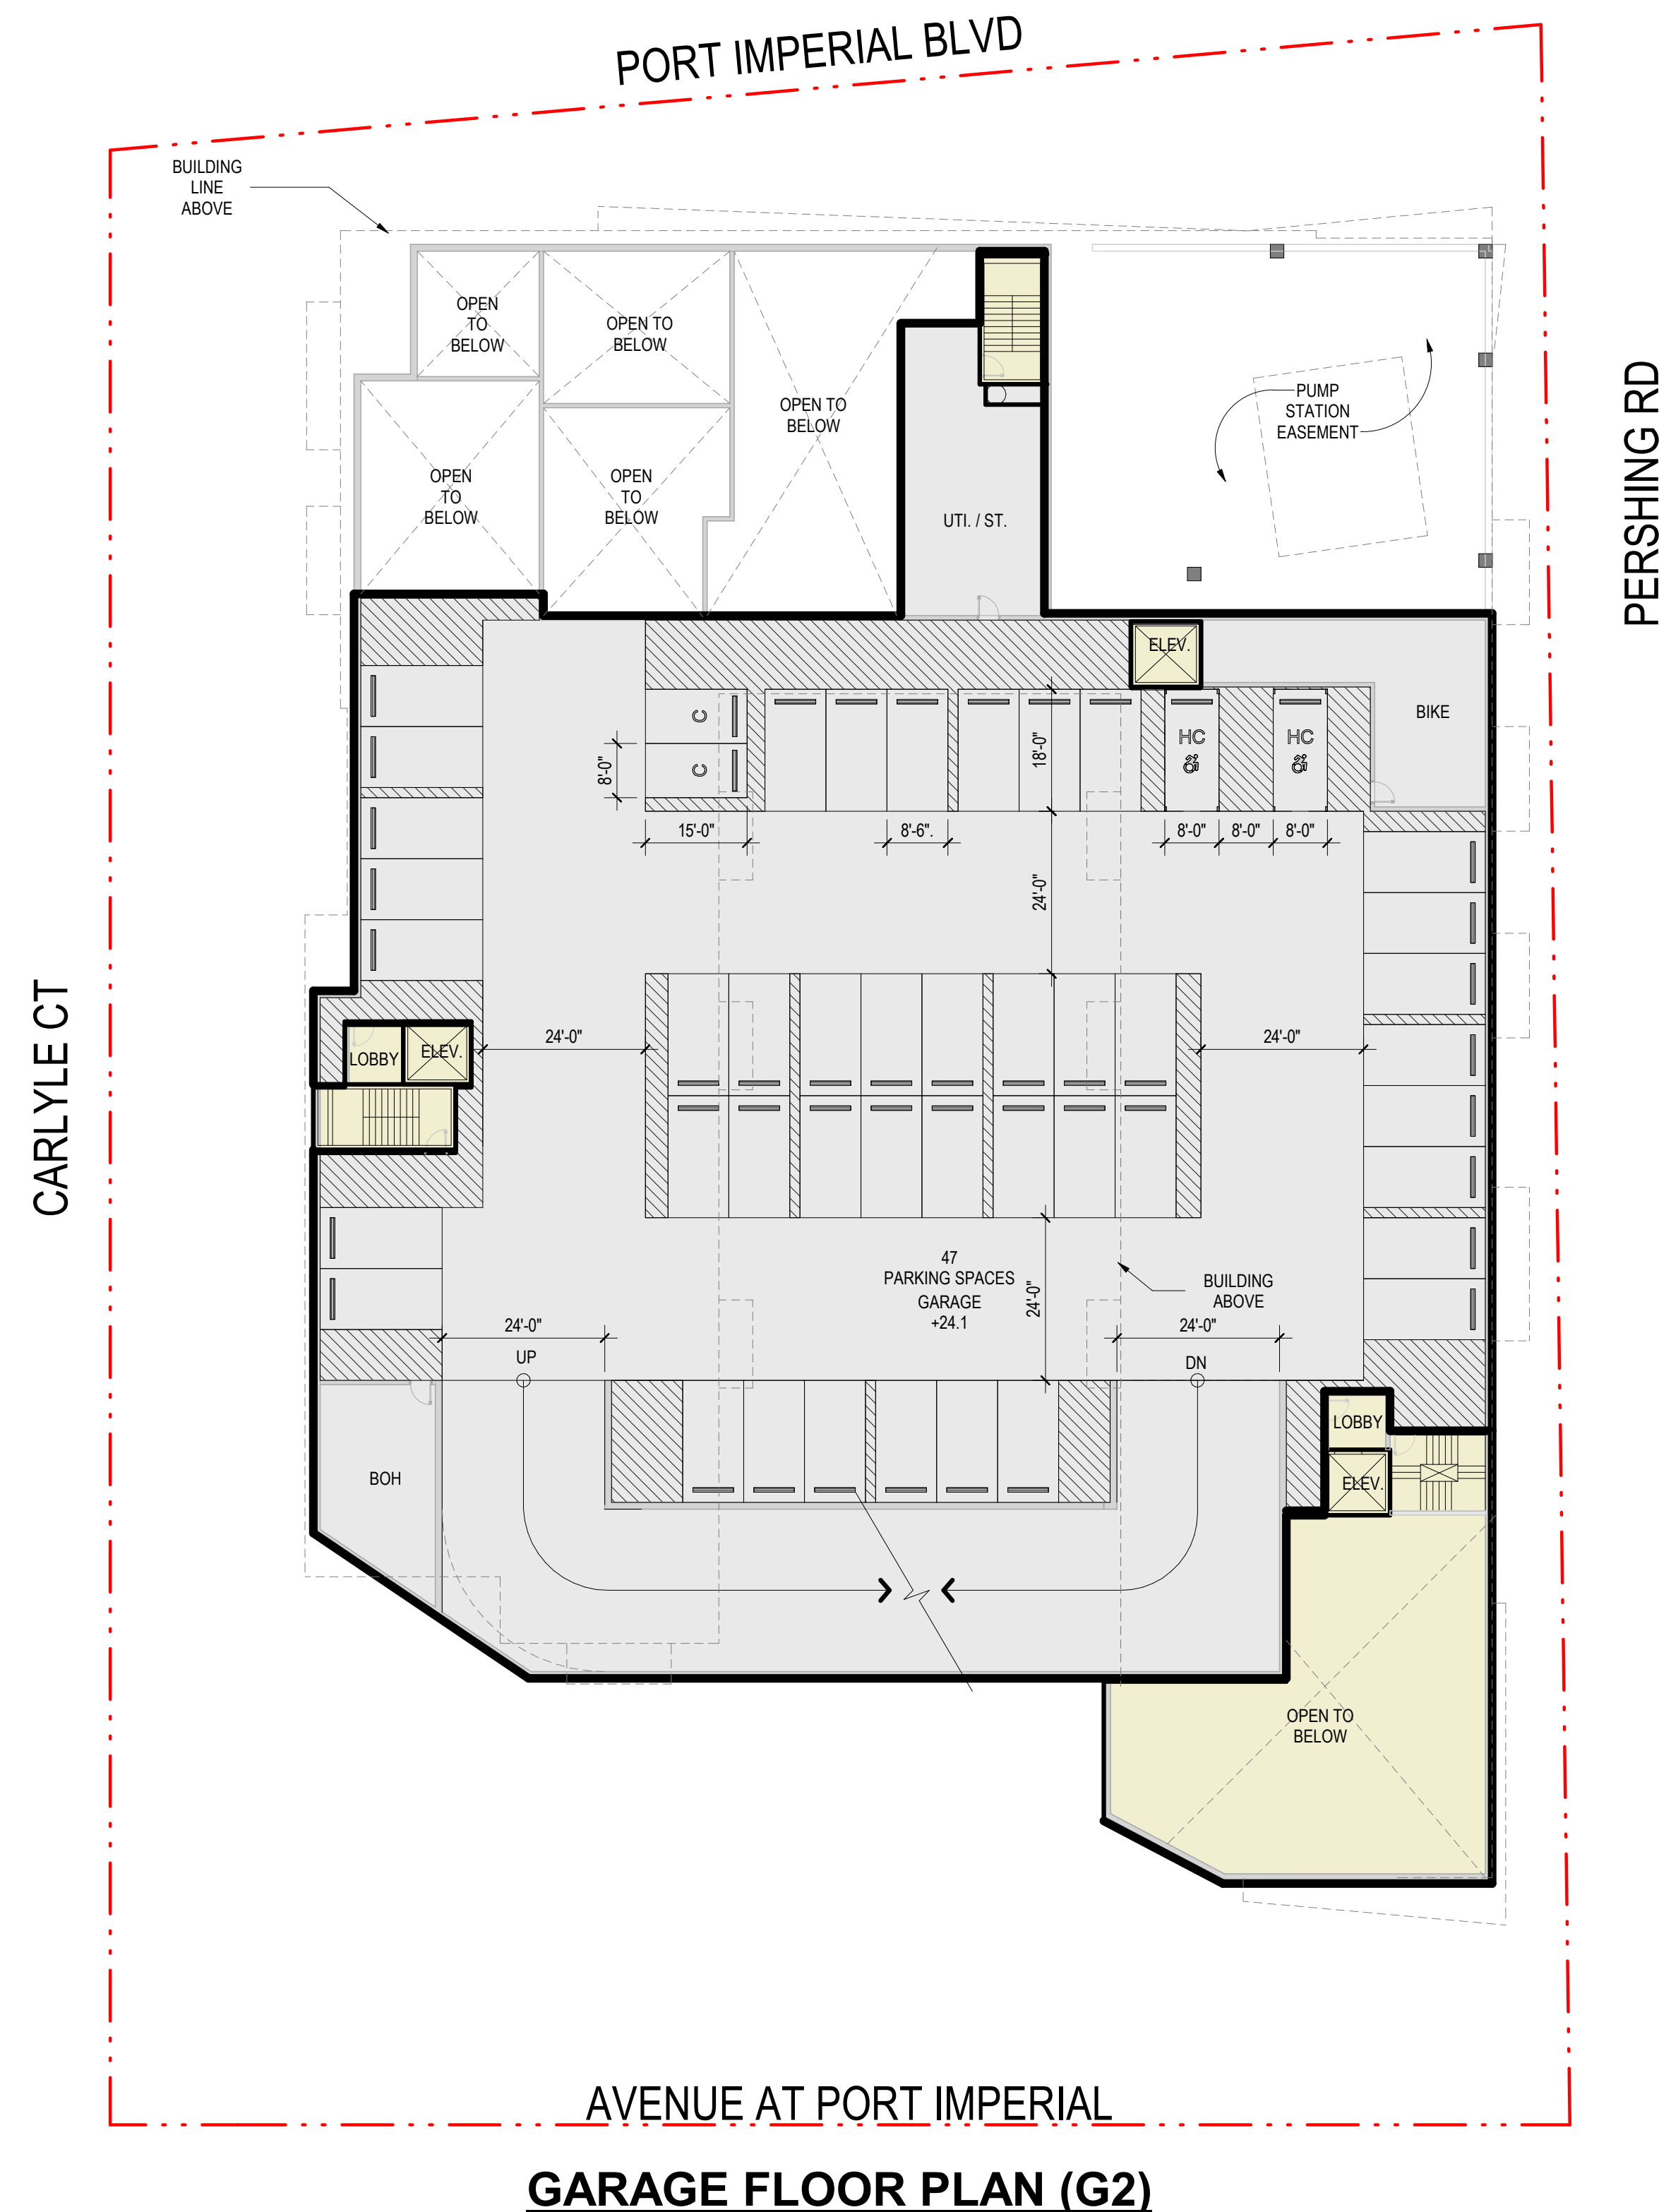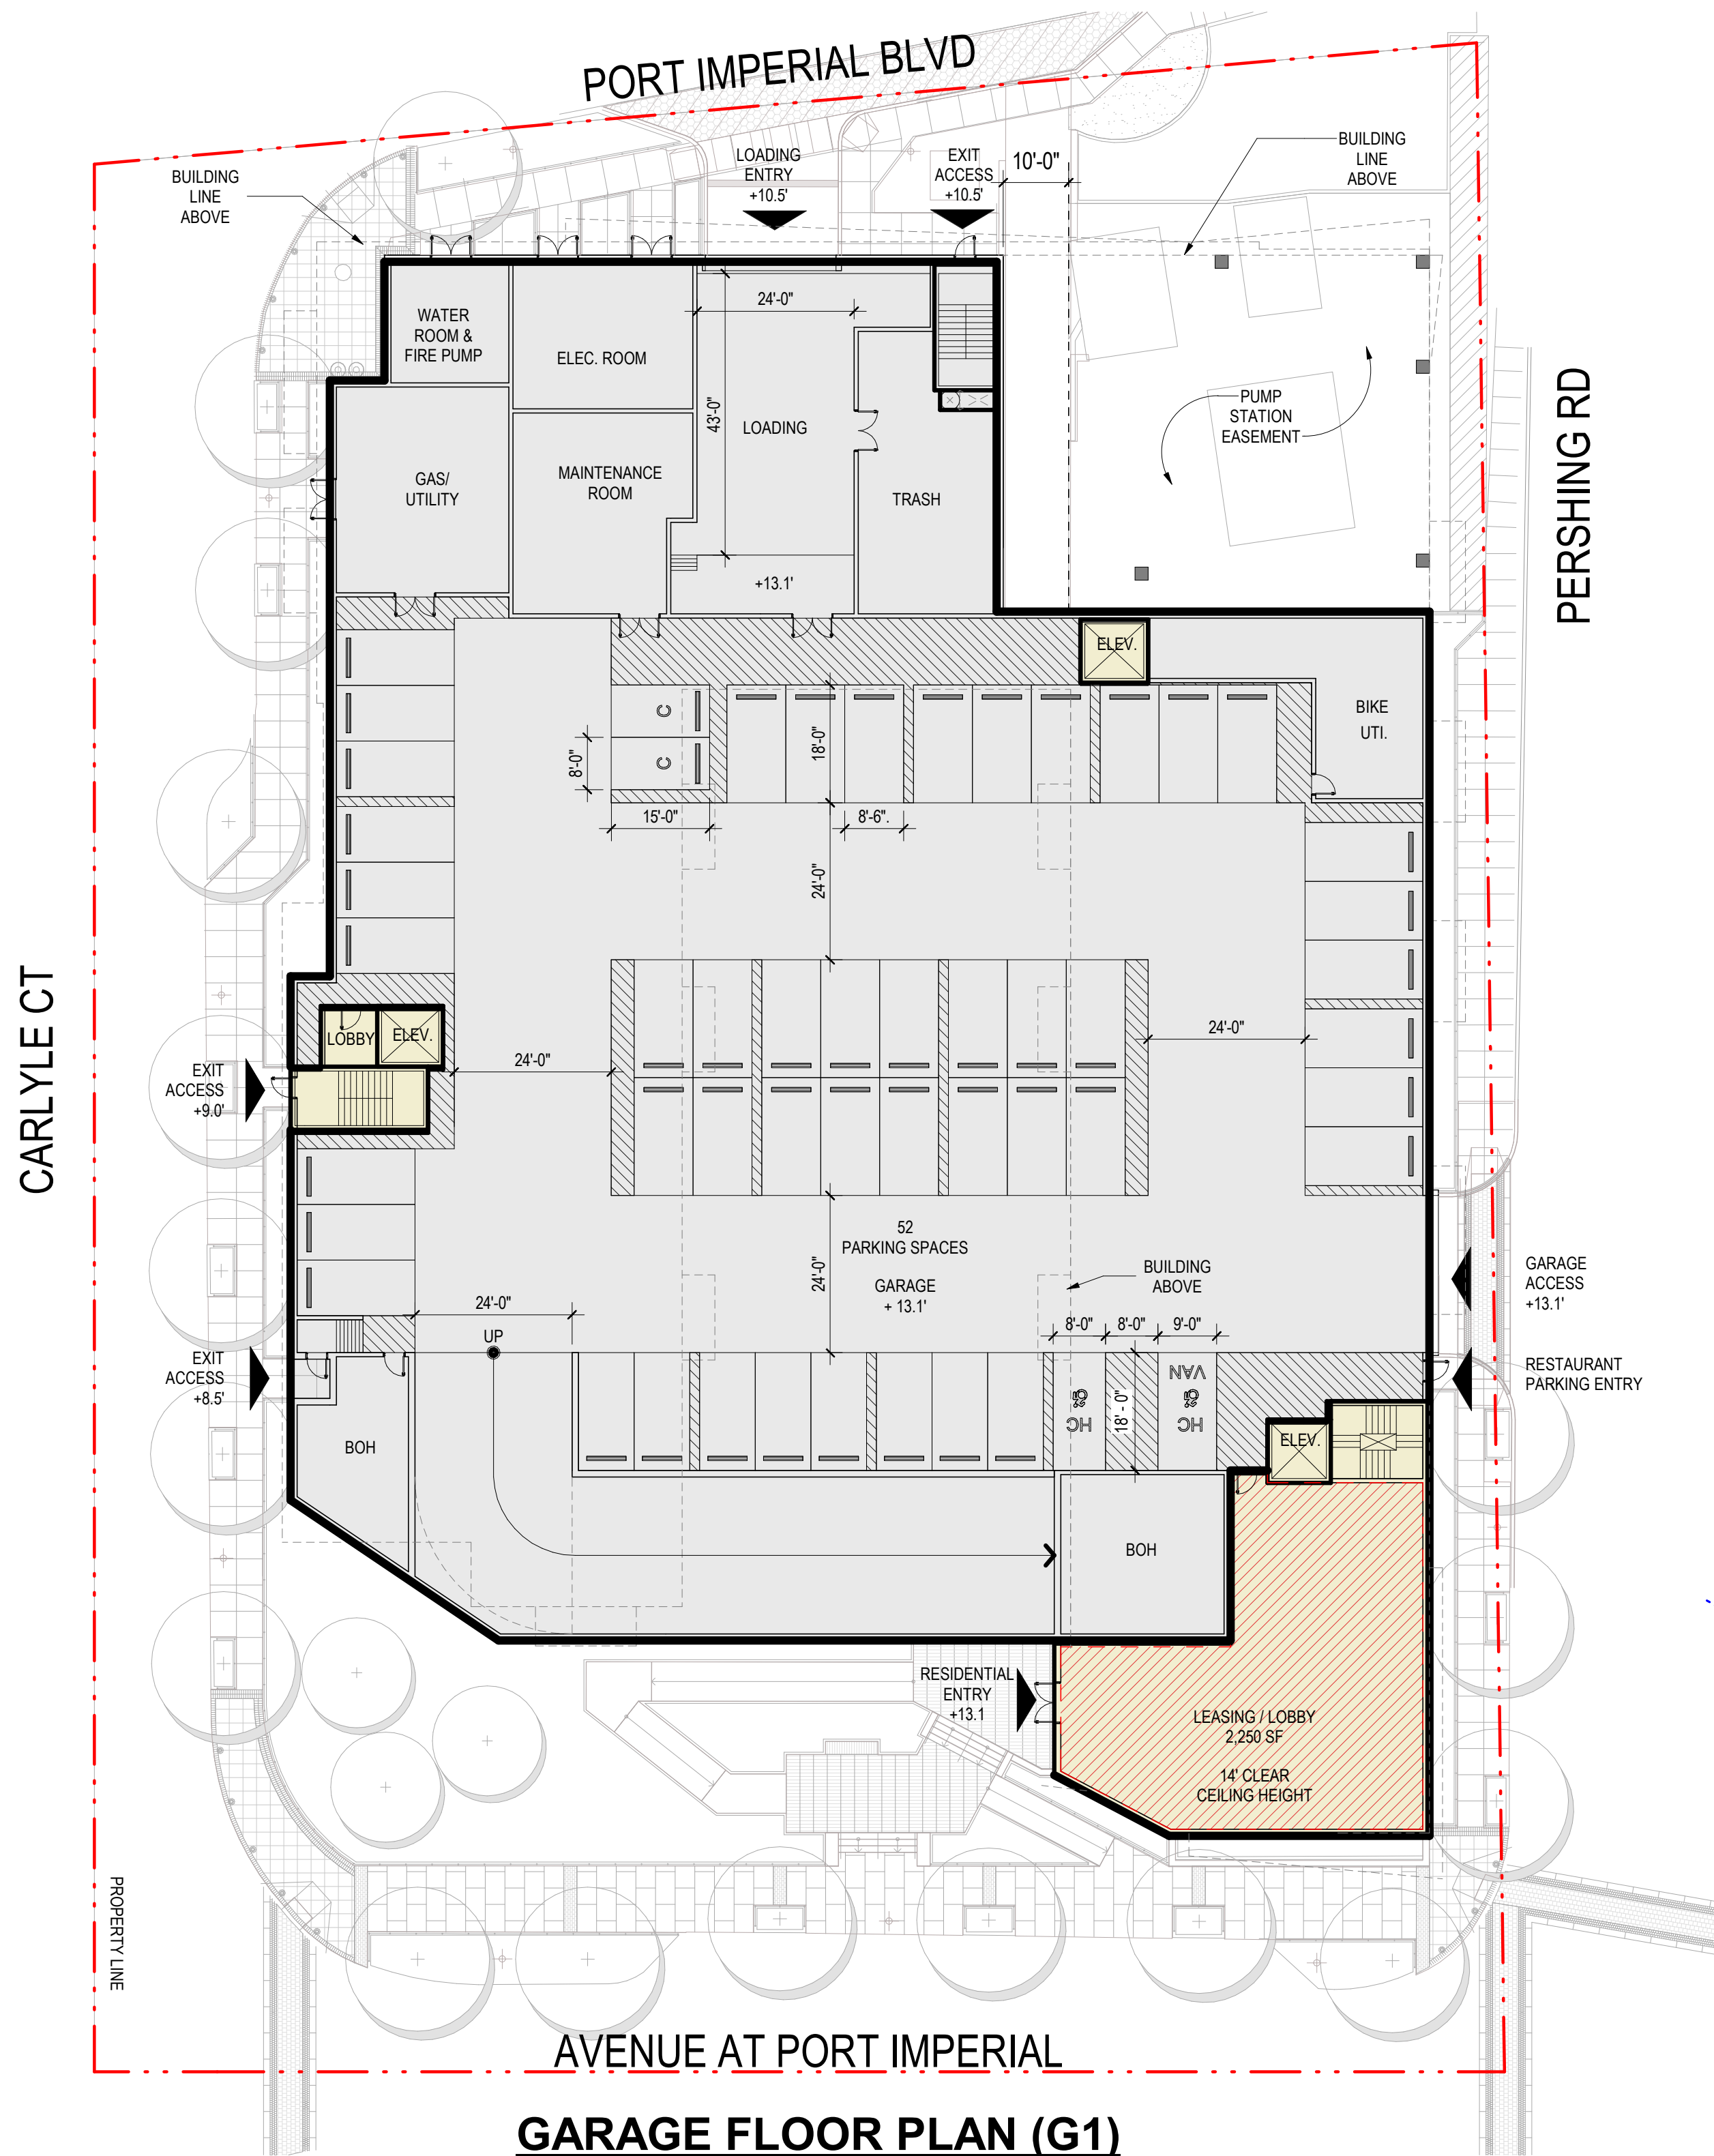

*NOTE: REFER TO CIVIL FOR SITE PLAN AND CIVIL INFORMATION.
 LANDSCAPE SHOWN FOR ILLUSTRATIVE PURPOSES ONLY.
 REFER TO LANDSCAPE FOR TREES AND LANDSCAPE INFORMATION.



8521 LEESBURG PIKE, SEVENTH FLOOR, VIENNA, VA 22182
 P: 571.830.1800 | F: 571.830.1801 | WWW.LESSARDDESIGN.COM

FLOOR PLANS

SITE PLAN SUBMISSION

Port Imperial South Parcel 16
 Urban Renewal Owner LLC
 Weehawken Township, NJ, USA
CANOE BROOK DEVELOPMENT


Chris Boope (Jun 12, 2025 14:17 EDT)

JUNE 12, 2025
 CBM.027B.00D


0 10 20 40
 SCALE: 1" = 20' (@ 22"x34")



A.02

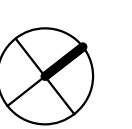


©2025 LESSARD DESIGN INC. EXPRESSLY RESERVES ITS COMMON-LAW COPYRIGHT AND OTHER PROPERTY RIGHTS IN THESE PLANS. THESE PLANS ARE NOT TO BE REPRODUCED, CHANGED OR COPIED IN ANY OTHER FORM OR MANNER WHATSOEVER, NOR ARE THEY TO BE ASSIGNED TO ANY THIRD PARTY, WITHOUT FIRST OBTAINING THE EXPRESS WRITTEN PERMISSION AND CONSENT OF LESSARD DESIGN INC.

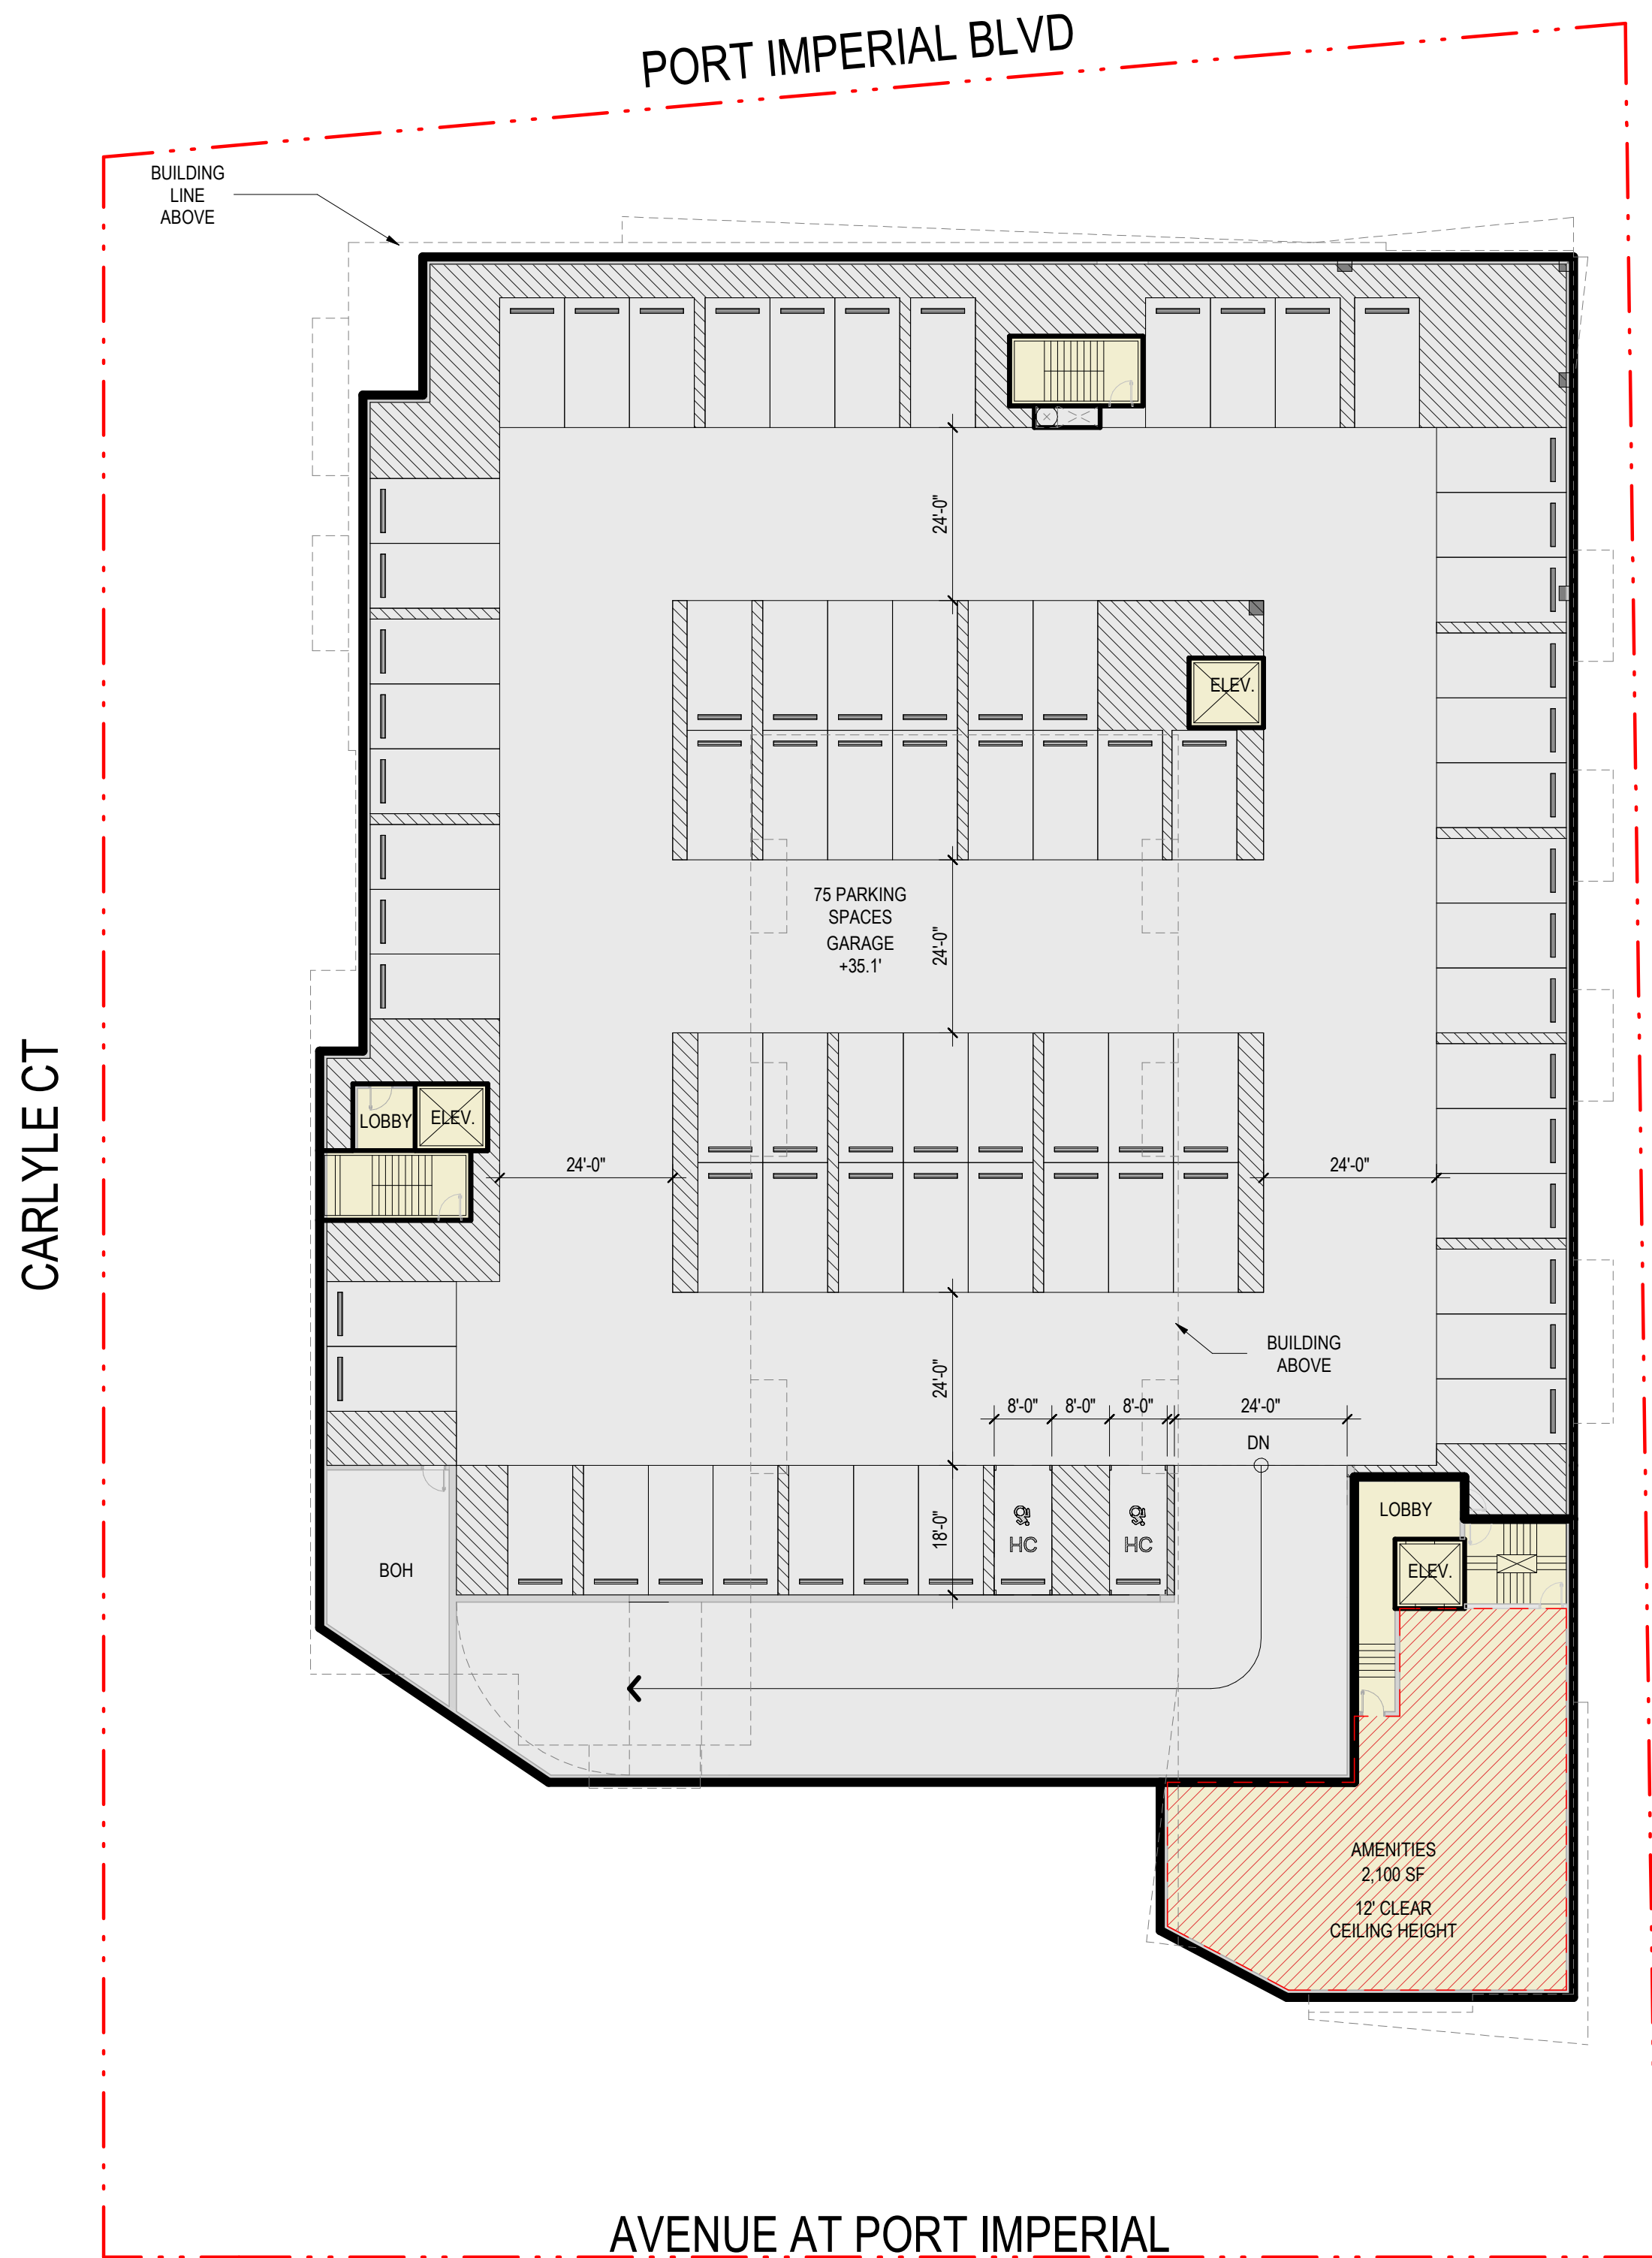

GARAGE FLOOR PLAN (G3)

RESIDENTIAL AREA = 3,484 GSF
GARAGE AREA = 33,813 GSF

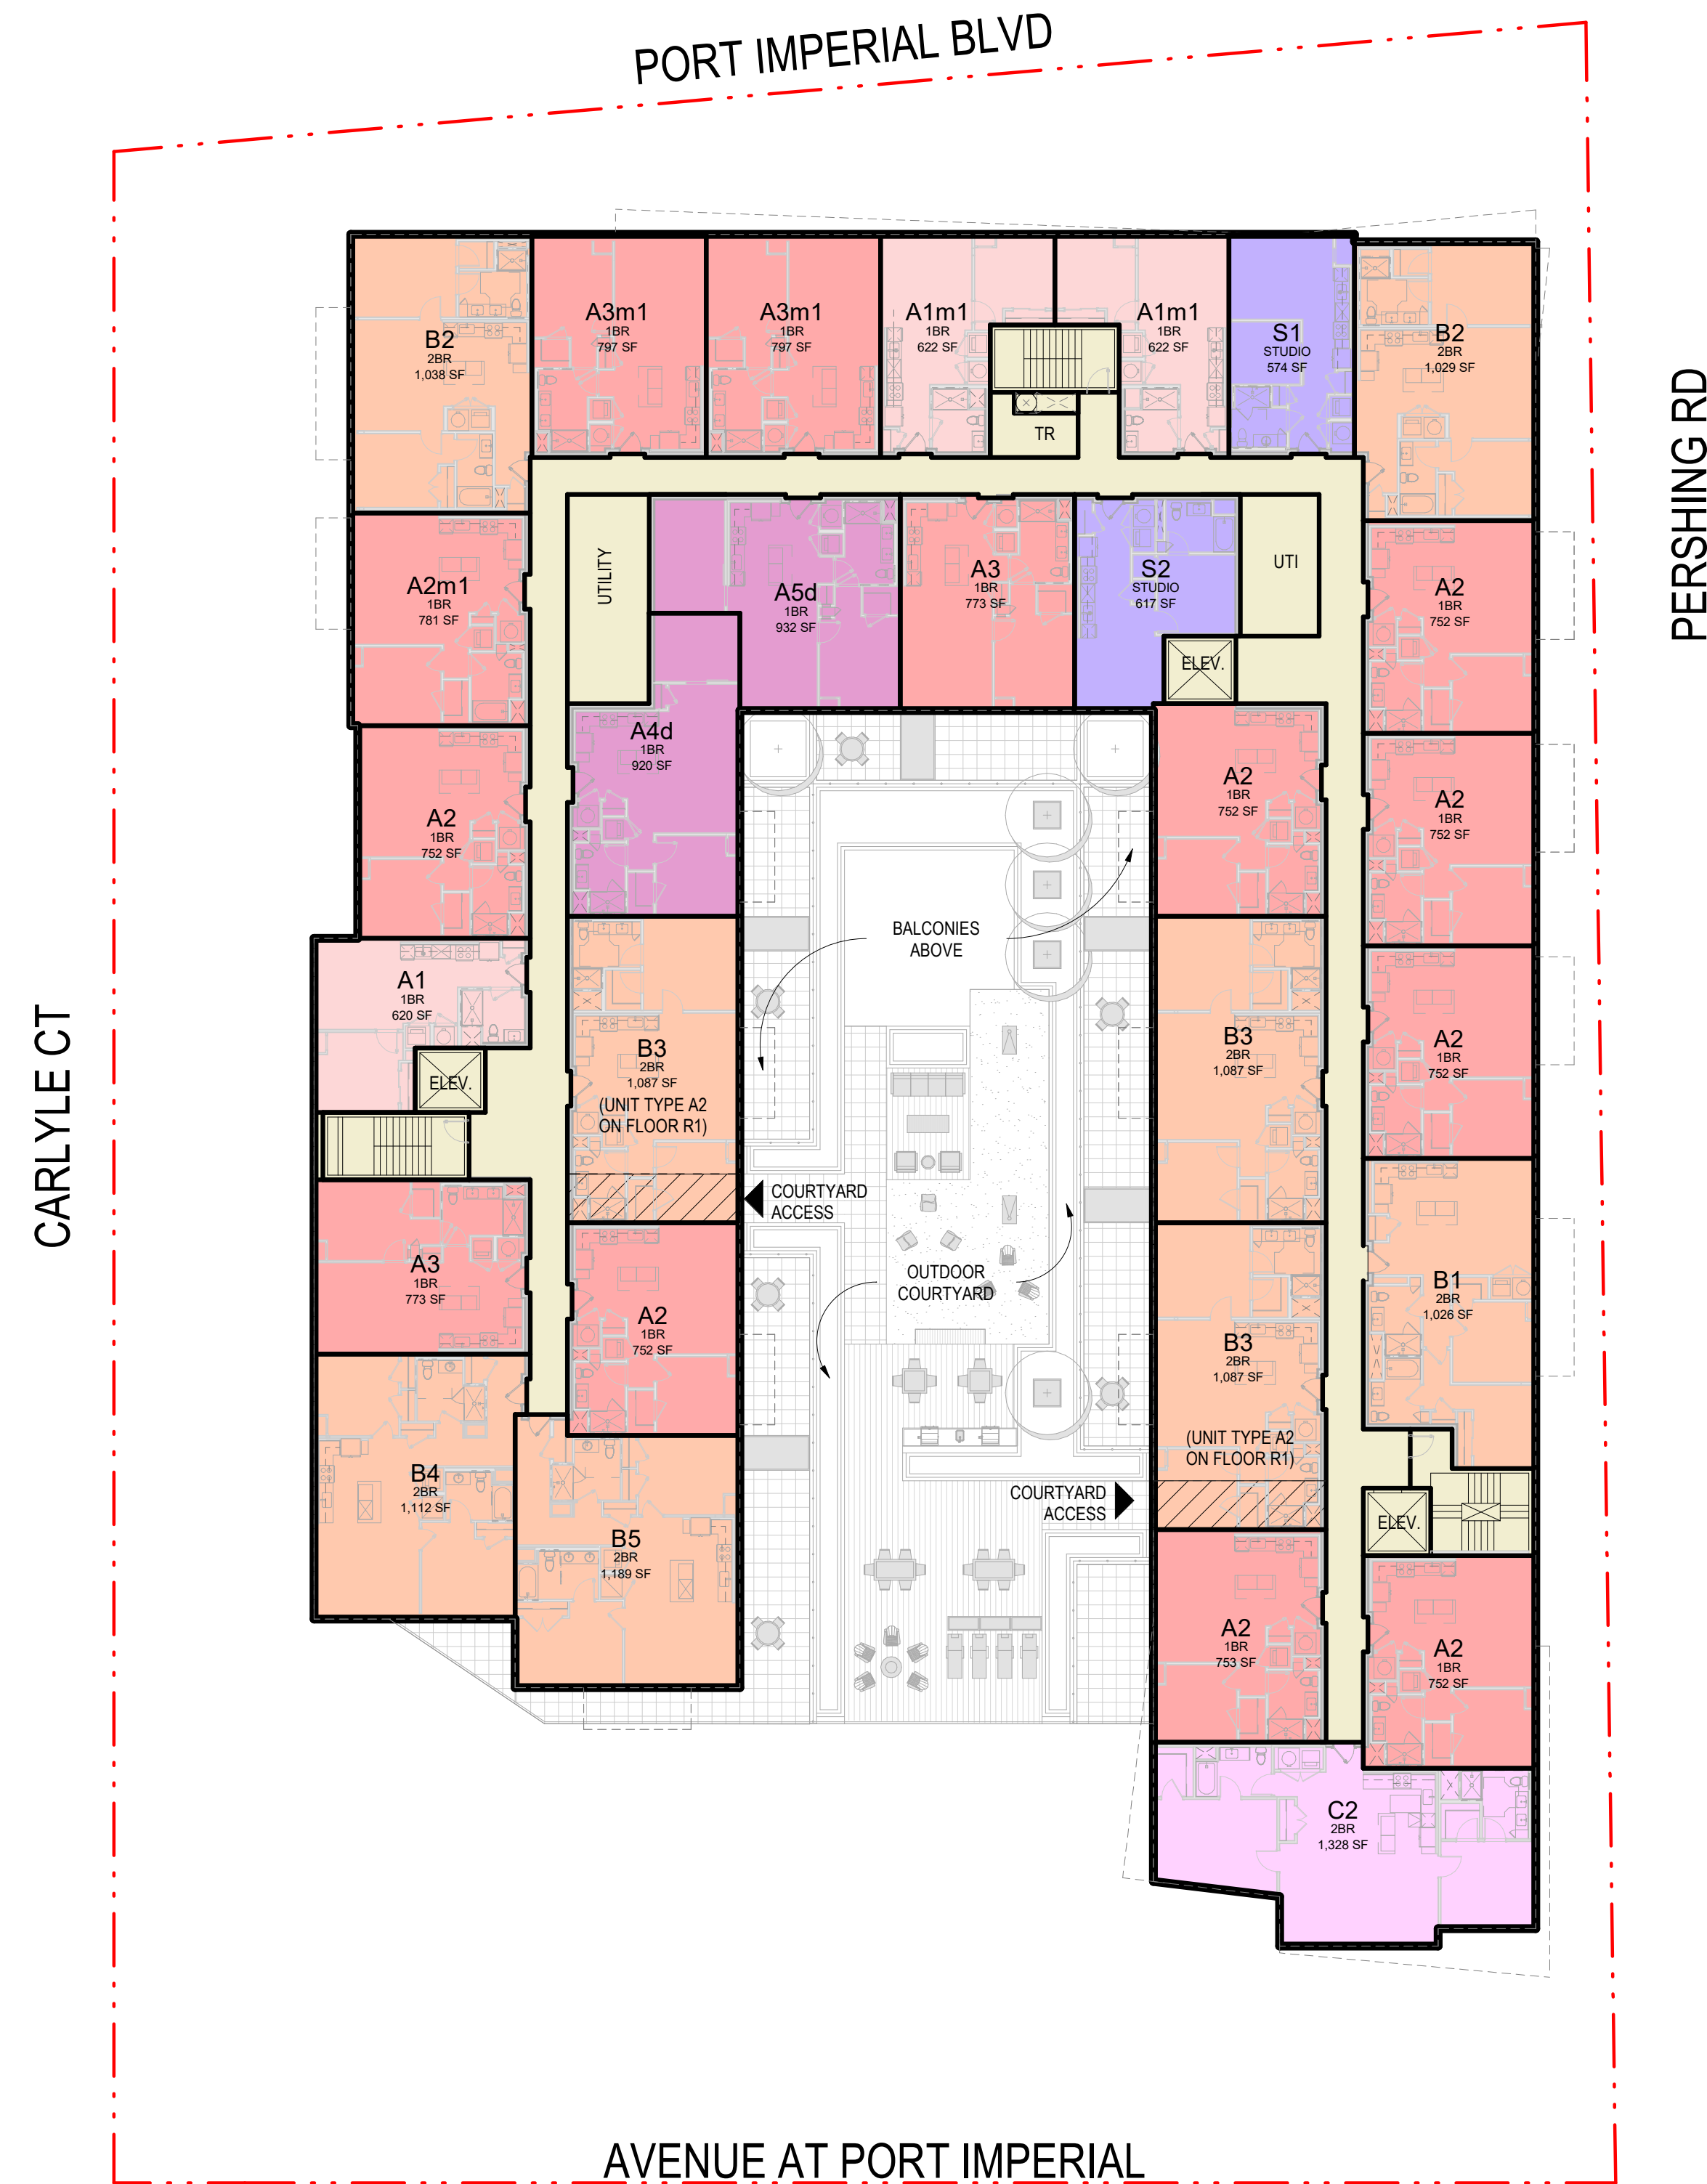

RESIDENTIAL FLOOR PLAN (R1-R3)

RESIDENTIAL AREA = 29,200 GSF

*NOTE: REFER TO CIVIL FOR SITE PLAN AND CIVIL INFORMATION.
LANDSCAPE SHOWN FOR ILLUSTRATIVE PURPOSES ONLY.
REFER TO LANDSCAPE FOR TREES AND LANDSCAPE INFORMATION.



8521 LEESBURG PIKE, SEVENTH FLOOR, VIENNA, VA 22182
P: 571.830.1800 | F: 571.830.1801 | WWW.LESSARDDESIGN.COM

FLOOR PLANS

SITE PLAN SUBMISSION

©2025 LESSARD DESIGN INC. EXPRESSLY RESERVES ITS COMMON-LAW COPYRIGHT AND OTHER PROPERTY RIGHTS IN THESE PLANS. THESE PLANS ARE NOT TO BE REPRODUCED, CHANGED OR COPIED IN ANY OTHER FORM OR MANNER WHATSOEVER, NOR ARE THEY TO BE ASSIGNED TO ANY THIRD PARTY, WITHOUT FIRST OBTAINING THE EXPRESS WRITTEN PERMISSION AND CONSENT OF LESSARD DESIGN INC.

Chris Booge
Chris Booge (Jun 12, 2025 14:17 EDT)



Port Imperial South Parcel 16
Urban Renewal Owner LLC


Weehawken Township, NJ, USA
CANOE BROOK DEVELOPMENT

JUNE 12, 2025
CBM.027B.00D

A.03


0 10 20 40
SCALE: 1" = 20' (@ 22"x34")



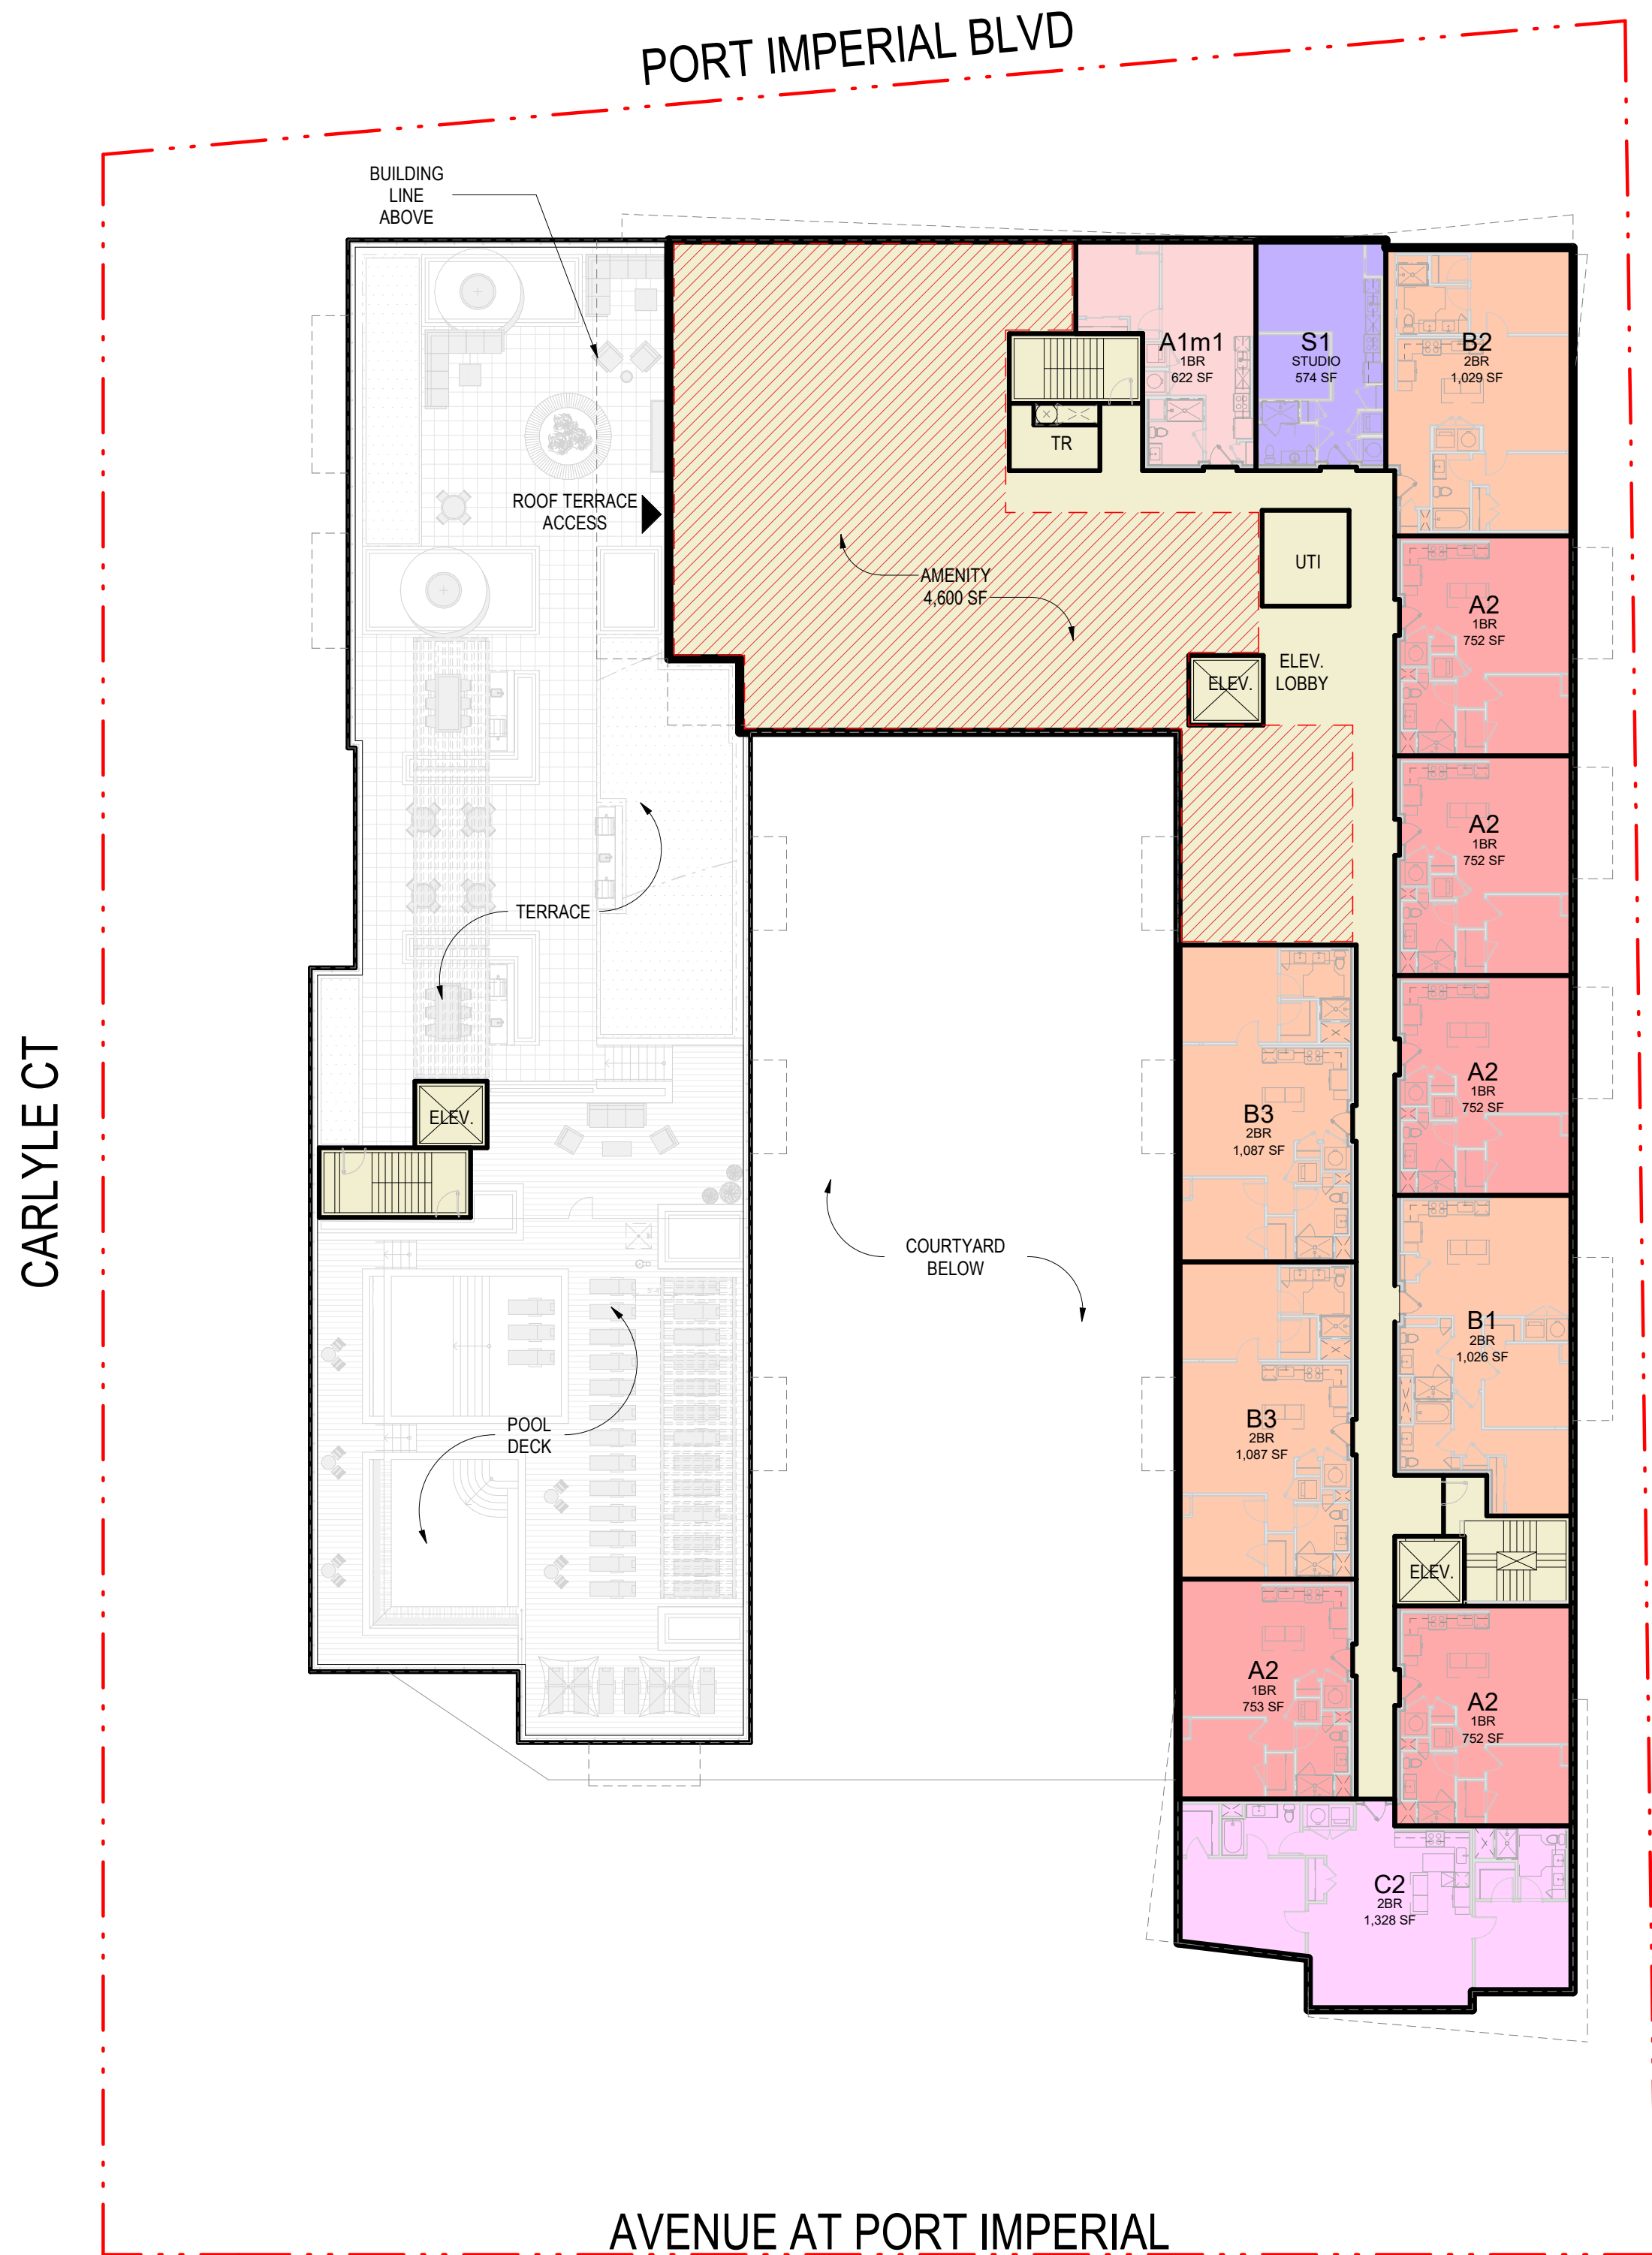

RESIDENTIAL FLOOR PLAN (R4)

RESIDENTIAL AREA = 18,279 GSF

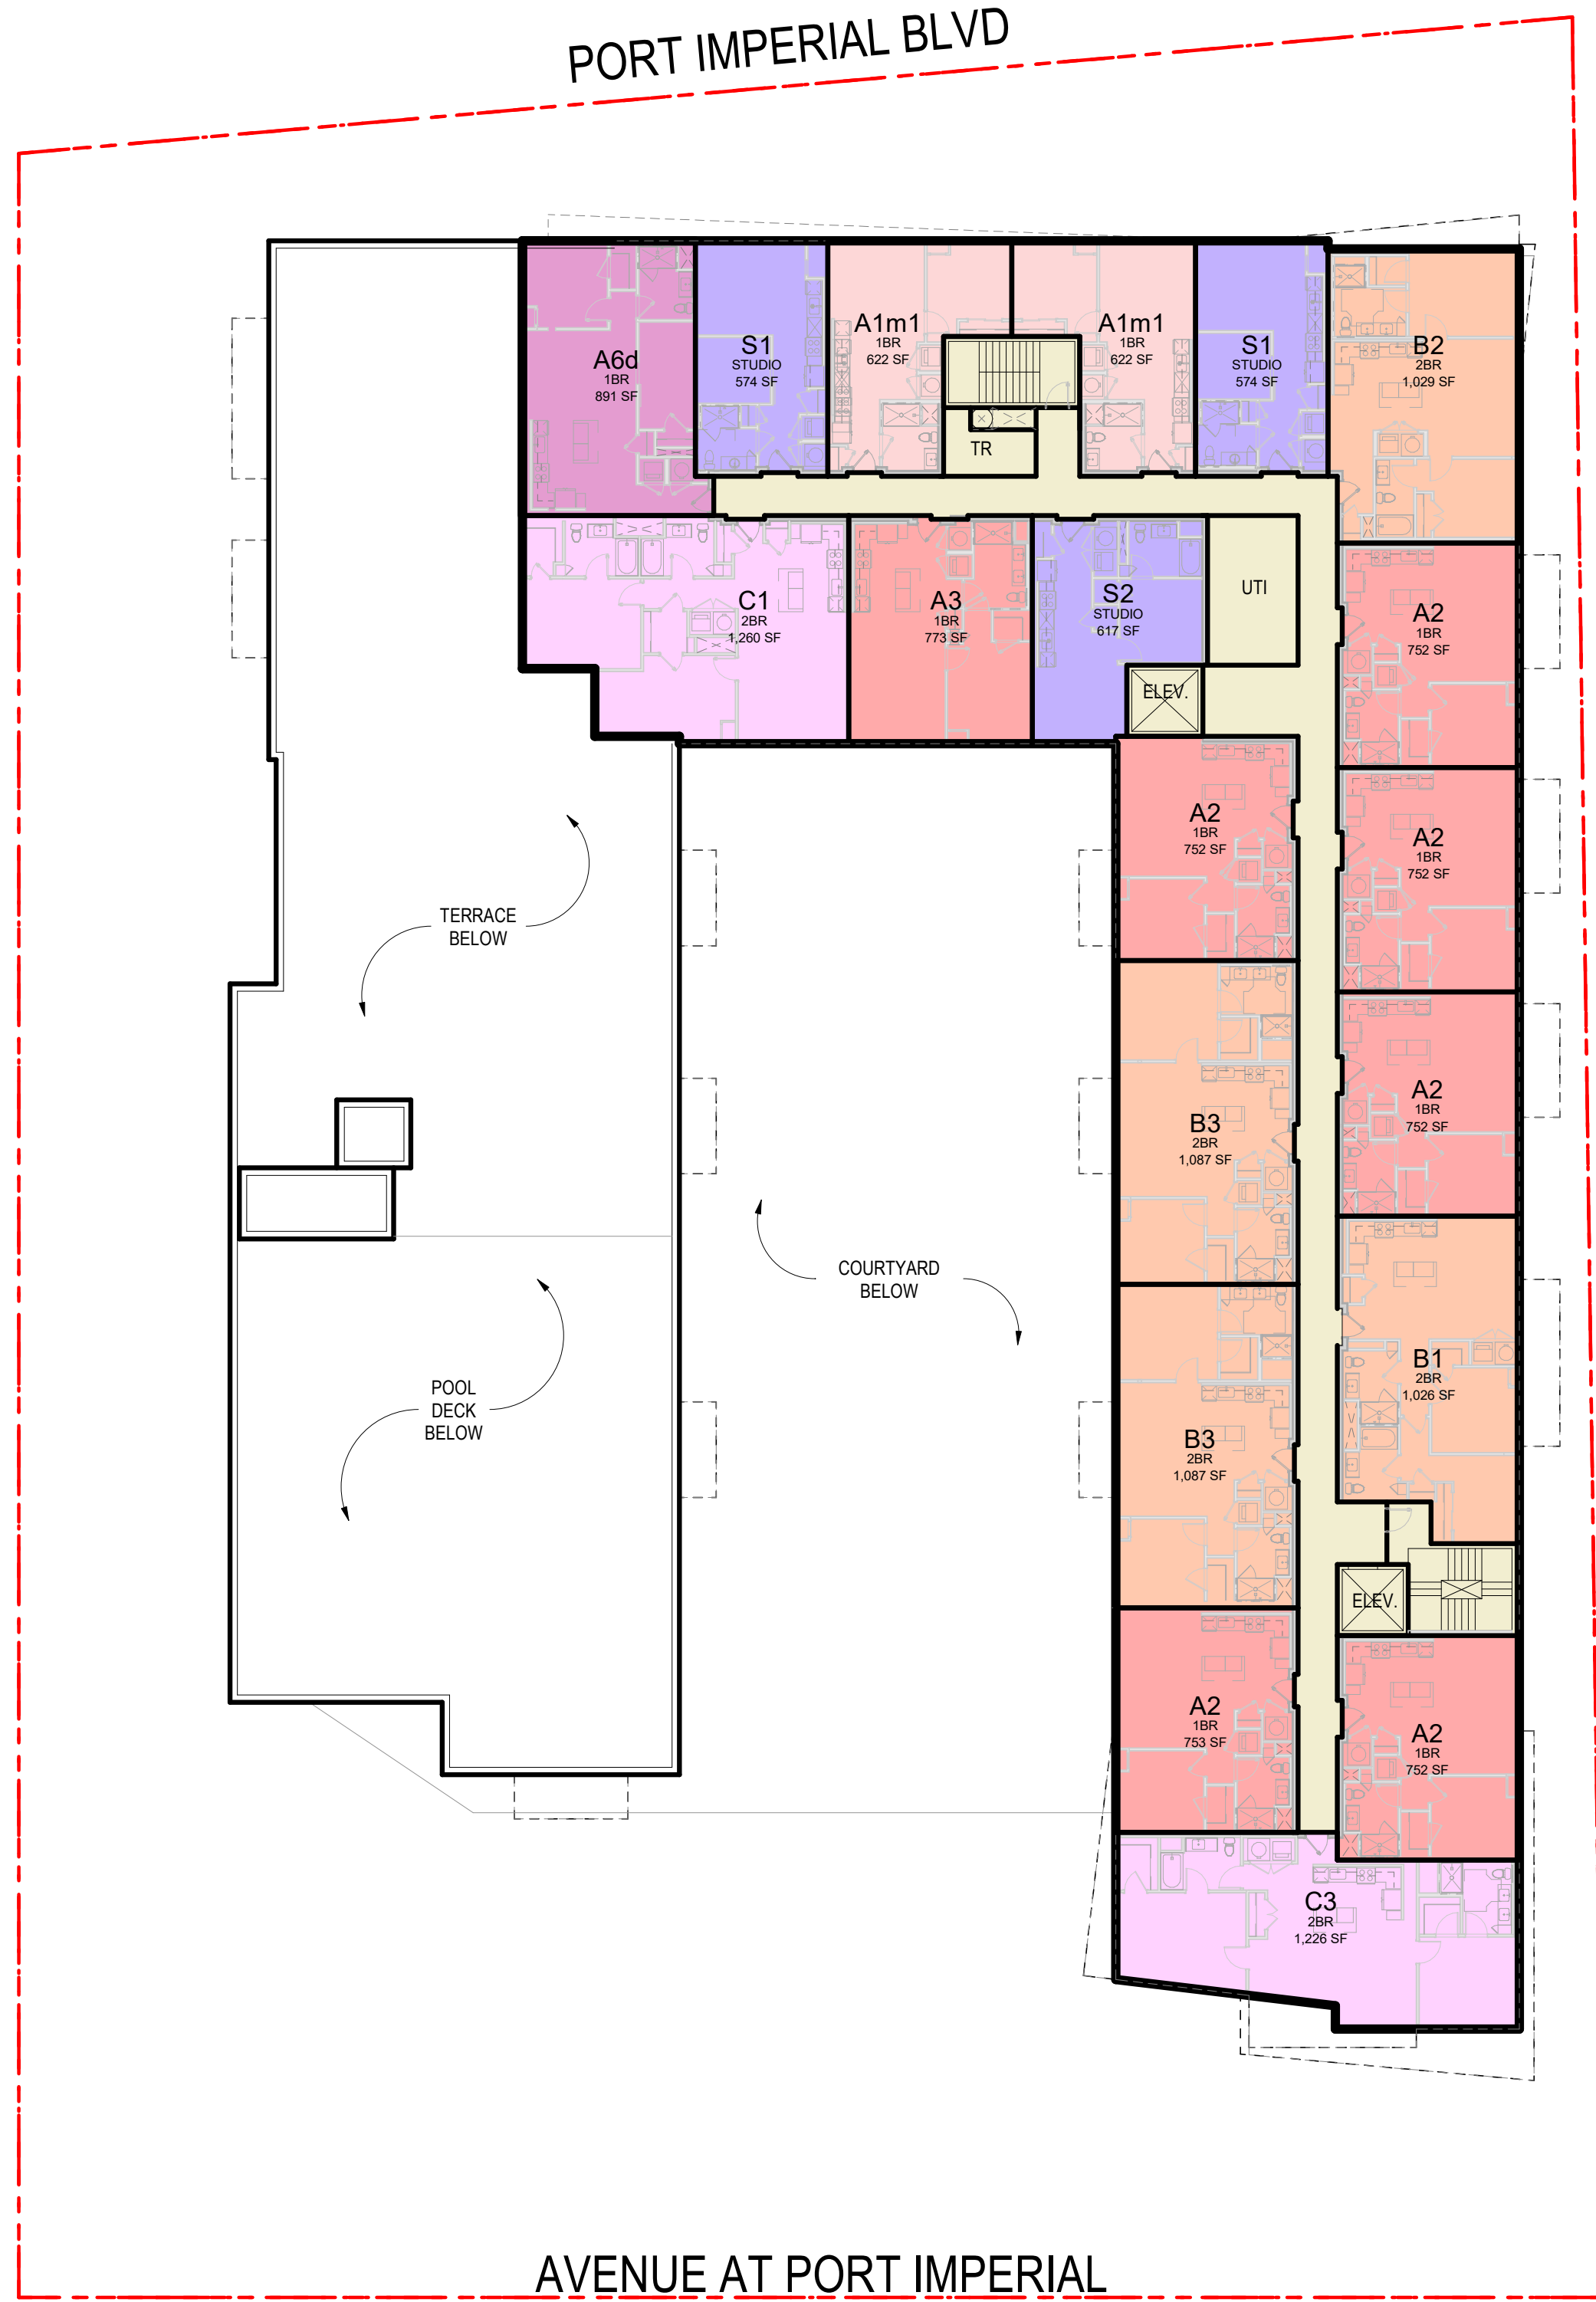

RESIDENTIAL FLOOR PLAN (R5-R6)

RESIDENTIAL AREA = 18,553 GSF

*NOTE: REFER TO CIVIL FOR SITE PLAN AND CIVIL INFORMATION.
LANDSCAPE SHOWN FOR ILLUSTRATIVE PURPOSES ONLY.
REFER TO LANDSCAPE FOR TREES AND LANDSCAPE INFORMATION.



8521 LEESBURG PIKE, SEVENTH FLOOR, VIENNA, VA 22182
P: 571.830.1800 | F: 571.830.1801 | WWW.LESSARDDDESIGN.COM

FLOOR PLANS

SITE PLAN SUBMISSION

©2025 LESSARD DESIGN INC. EXPRESSLY RESERVES ITS COMMON-LAW COPYRIGHT AND OTHER PROPERTY RIGHTS IN THESE PLANS. THESE PLANS ARE NOT TO BE REPRODUCED, CHANGED OR COPIED IN ANY OTHER FORM OR MANNER WHATSOEVER, NOR ARE THEY TO BE ASSIGNED TO ANY THIRD PARTY, WITHOUT FIRST OBTAINING THE EXPRESS WRITTEN PERMISSION AND CONSENT OF LESSARD DESIGN INC.

Chris Booye (Jun 12, 2025 14:17 EDT)



Port Imperial South Parcel 16
Urban Renewal Owner LLC



JUNE 12, 2025
CBM.027B.00D

A.04

Weehawken Township, NJ, USA
CANOE BROOK DEVELOPMENT

0 10 20 40
SCALE: 1" = 20' (@ 22"X34")



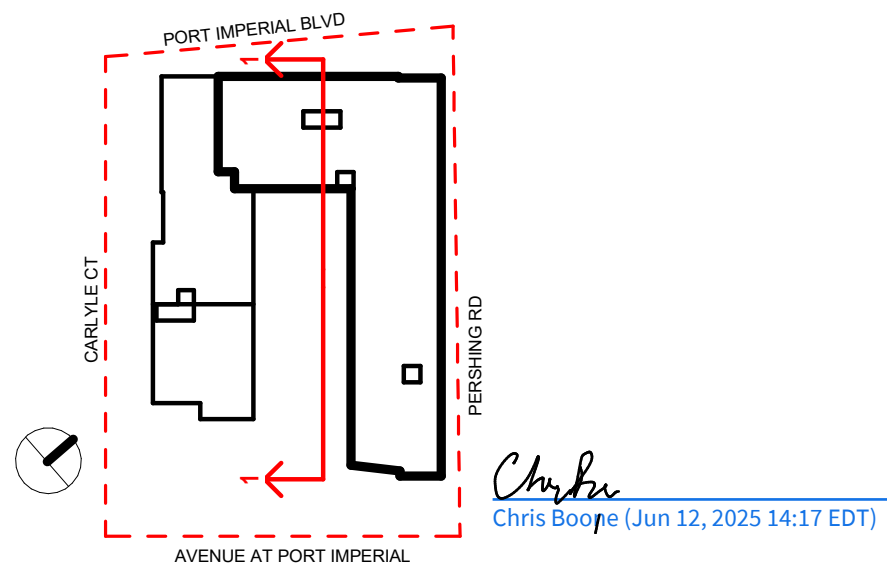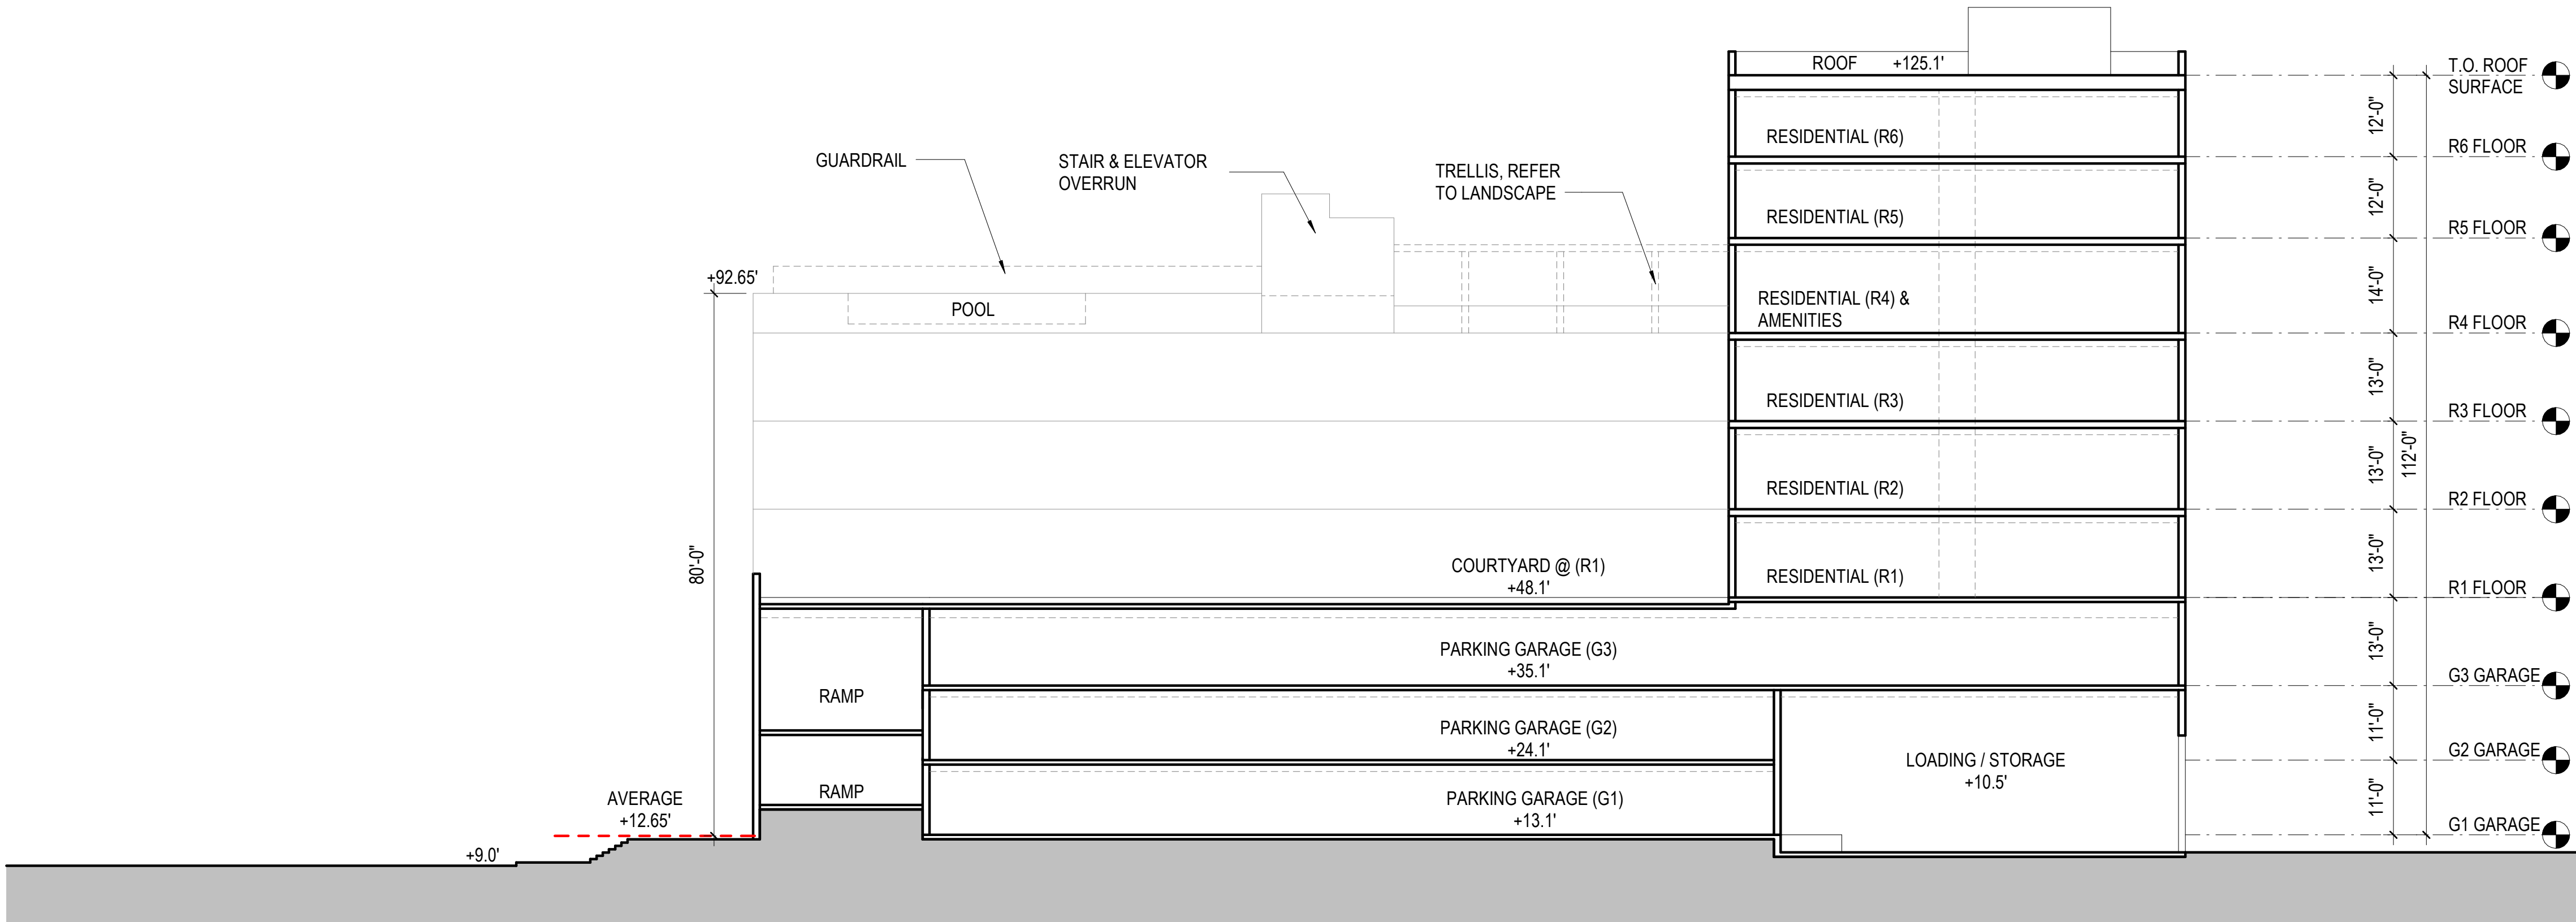

8521 LEESBURG PIKE, SEVENTH FLOOR, VIENNA, VA 22182
P: 571.830.1800 | F: 571.830.1801 | WWW.LESSARDDDESIGN.COM

BUILDING SECTION

SITE PLAN SUBMISSION

©2025 LESSARD DESIGN INC. EXPRESSLY RESERVES ITS COMMON-LAW COPYRIGHT AND OTHER PROPERTY RIGHTS IN THESE PLANS. THESE PLANS ARE NOT TO BE REPRODUCED, CHANGED OR COPIED IN ANY OTHER FORM OR MATTER WHATSOEVER, NOR ARE THEY TO BE ASSIGNED TO ANY THIRD PARTY, WITHOUT FIRST OBTAINING THE EXPRESS WRITTEN PERMISSION AND CONSENT OF LESSARD DESIGN INC.


Port Imperial South Parcel 16
Urban Renewal Owner LLC
Weehawken Township, NJ, USA
CANOE BROOK DEVELOPMENT

JUNE 12, 2025
CBM.027B.00D

0 4 8 16 32
SCALE: 1/16" = 1'-0" (@ 22"X34")



A.05

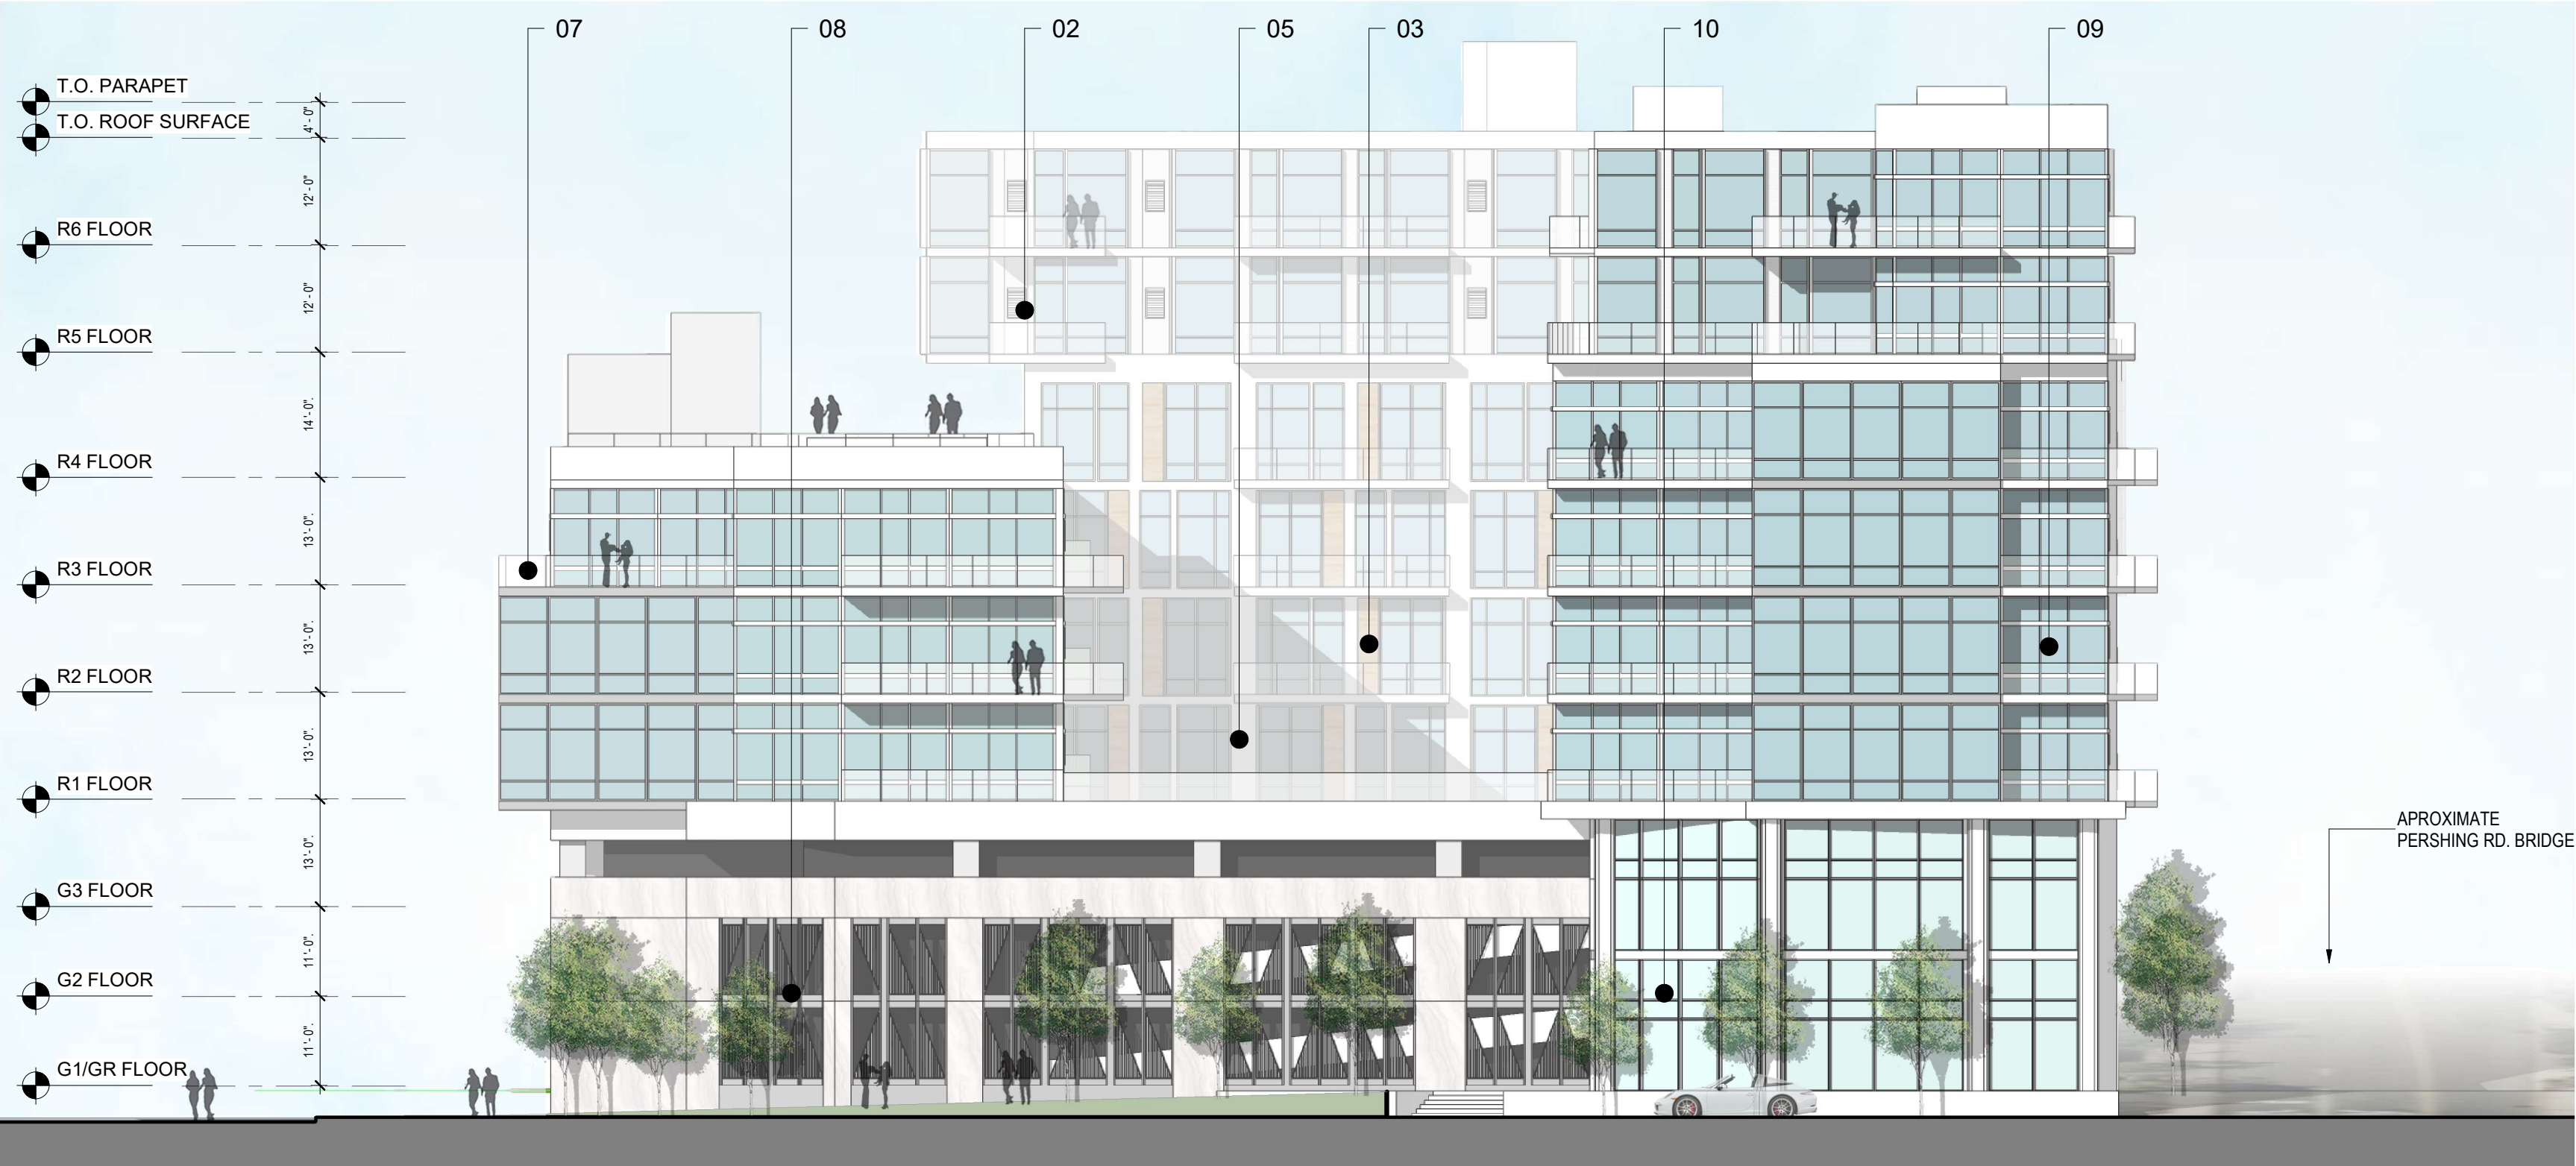


EAST ELEVATION


MATERIAL LEGEND



1 TILE - WHITE

 


2 MECHANICAL LOUVER- COLOR TO MATCH WALL

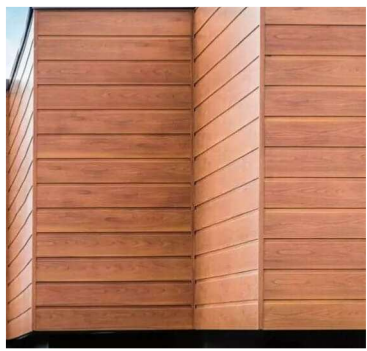

3 METAL SIDING - WOOD



4 METAL PANEL - GREY

 

5 METAL PANEL - WHITE



6 METAL CANOPY



7 GLASS RAILING



8 METAL SCREEN SYSTEM



9 WINDOW WALL SYSTEM




10 STOREFRONT SYSTEM

*NOTE: MATERIALS OR PRODUCTS LISTED ARE SUBJECT TO CHANGE AND / OR BE SUBSTITUTED WITH EQUIVALENT , COMPATIBLE OPTIONS OR COLORS.



NORTH ELEVATION

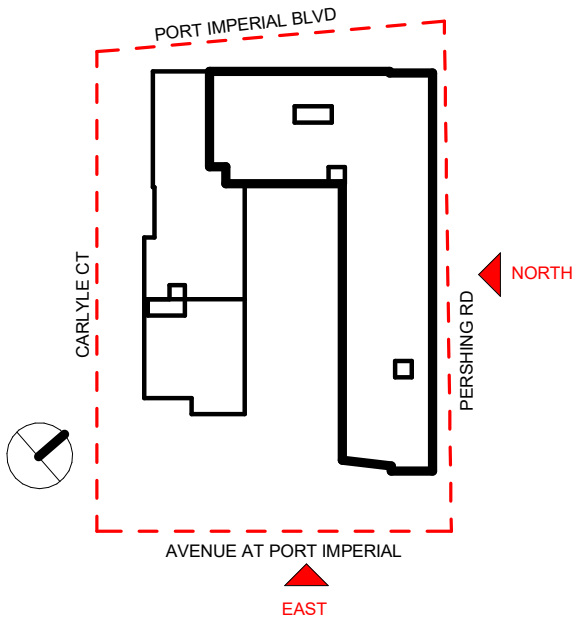

Port Imperial South Parcel 16
Urban Renewal Owner LLC

JUNE 12, 2025
CBM.027B.000

Chris Boope (Jun 12, 2025 14:17 EDT)



A.06

Weehawken Township, NJ, USA

CANOE BROOK DEVELOPMENT

0 4 8 16 32
SCALE:1/16" = 1'-0" (@ 22"X34")



SOUTH ELEVATION




WEST ELEVATION


MATERIAL LEGEND



1 TILE - WHITE

 


2 MECHANICAL LOUVER- COLOR TO MATCH WALL

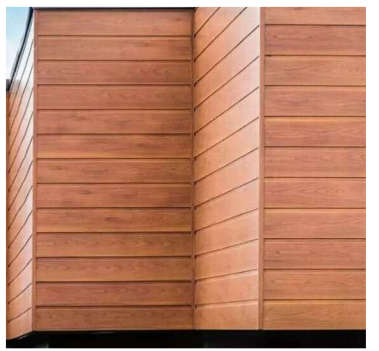

3 METAL SIDING - WOOD



4 METAL PANEL - GREY

 

5 METAL PANEL - WHITE



6 METAL CANOPY



7 GLASS RAILING



8 METAL SCREEN SYSTEM




9 WINDOW WALL SYSTEM



10 STOREFRONT SYSTEM

*NOTE: MATERIALS OR PRODUCTS LISTED ARE SUBJECT TO CHANGE AND / OR BE SUBSTITUTED WITH EQUIVALENT , COMPATIBLE OPTIONS OR COLORS.

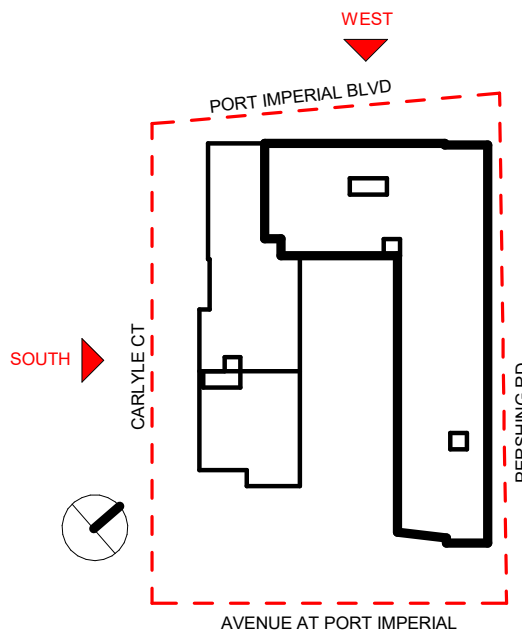

*NOTE: ELEVATIONS AND MATERIALS SHOWN FOR ARCHITECTURAL CHARACTER AND MAY VARY AS PROJECT DEVELOPS LANDSCAPE SHOWN FOR ILLUSTRATIVE PURPOSES ONLY.FOR LANDSCAPE INFORMATION AND SPECIFICS REFER TO LANDSCAPE ARCHITECT PLANS.



8521 LEESBURG PIKE, SEVENTH FLOOR, VIENNA, VA 22182
P: 571.830.1800 | F: 571.830.1801 | WWW.LESSARDDESIGN.COM

BUILDING ELEVATIONS

SITE PLAN SUBMISSION

©2025 LESSARD DESIGN INC. EXPRESSLY RESERVES ITS COMMON-LAW COPYRIGHT AND OTHER PROPERTY RIGHTS IN THESE PLANS. THESE PLANS ARE NOT TO BE REPRODUCED, CHANGED OR COPIED IN ANY OTHER FORM OR MATTER WHATSOEVER, NOR ARE THEY TO BE ASSIGNED TO ANY THIRD PARTY, WITHOUT FIRST OBTAINING THE EXPRESS WRITTEN PERMISSION AND CONSENT OF LESSARD DESIGN INC.

Port Imperial South Parcel 16
Urban Renewal Owner LLC

Weehawken Township, NJ, USA

CANOE BROOK DEVELOPMENT

JUNE 12, 2025
CBM.027B.000

0 4 8 16 32
SCALE:1/16" = 1'-0" (@ 22"X34")

Chris Boope (Jun 12, 2025 14:17 EDT)



A.07

250612_PIS16_Site Plan Submission ARCH

Final Audit Report

2025-06-12

Created:	2025-06-12
By:	Susan Mejia (smejia@lessarddesign.com)
Status:	Signed
Transaction ID:	CBJCHBCAABAAG0coD_fc-VRZsSNH8Ko13hS0rCnjaRd

"250612_PIS16_Site Plan Submission ARCH" History

 Document created by Susan Mejia (smejia@lessarddesign.com)

2025-06-12 - 5:49:36 PM GMT

 Document emailed to cboone@lessarddesign.com for signature

2025-06-12 - 5:51:26 PM GMT

 Email viewed by cboone@lessarddesign.com

2025-06-12 - 6:15:40 PM GMT

 Signer cboone@lessarddesign.com entered name at signing as Chris Boone

2025-06-12 - 6:17:32 PM GMT

 Document e-signed by Chris Boone (cboone@lessarddesign.com)

Signature Date: 2025-06-12 - 6:17:34 PM GMT - Time Source: server

 Agreement completed.

2025-06-12 - 6:17:34 PM GMT