


WEST PRINCETON AVENUE

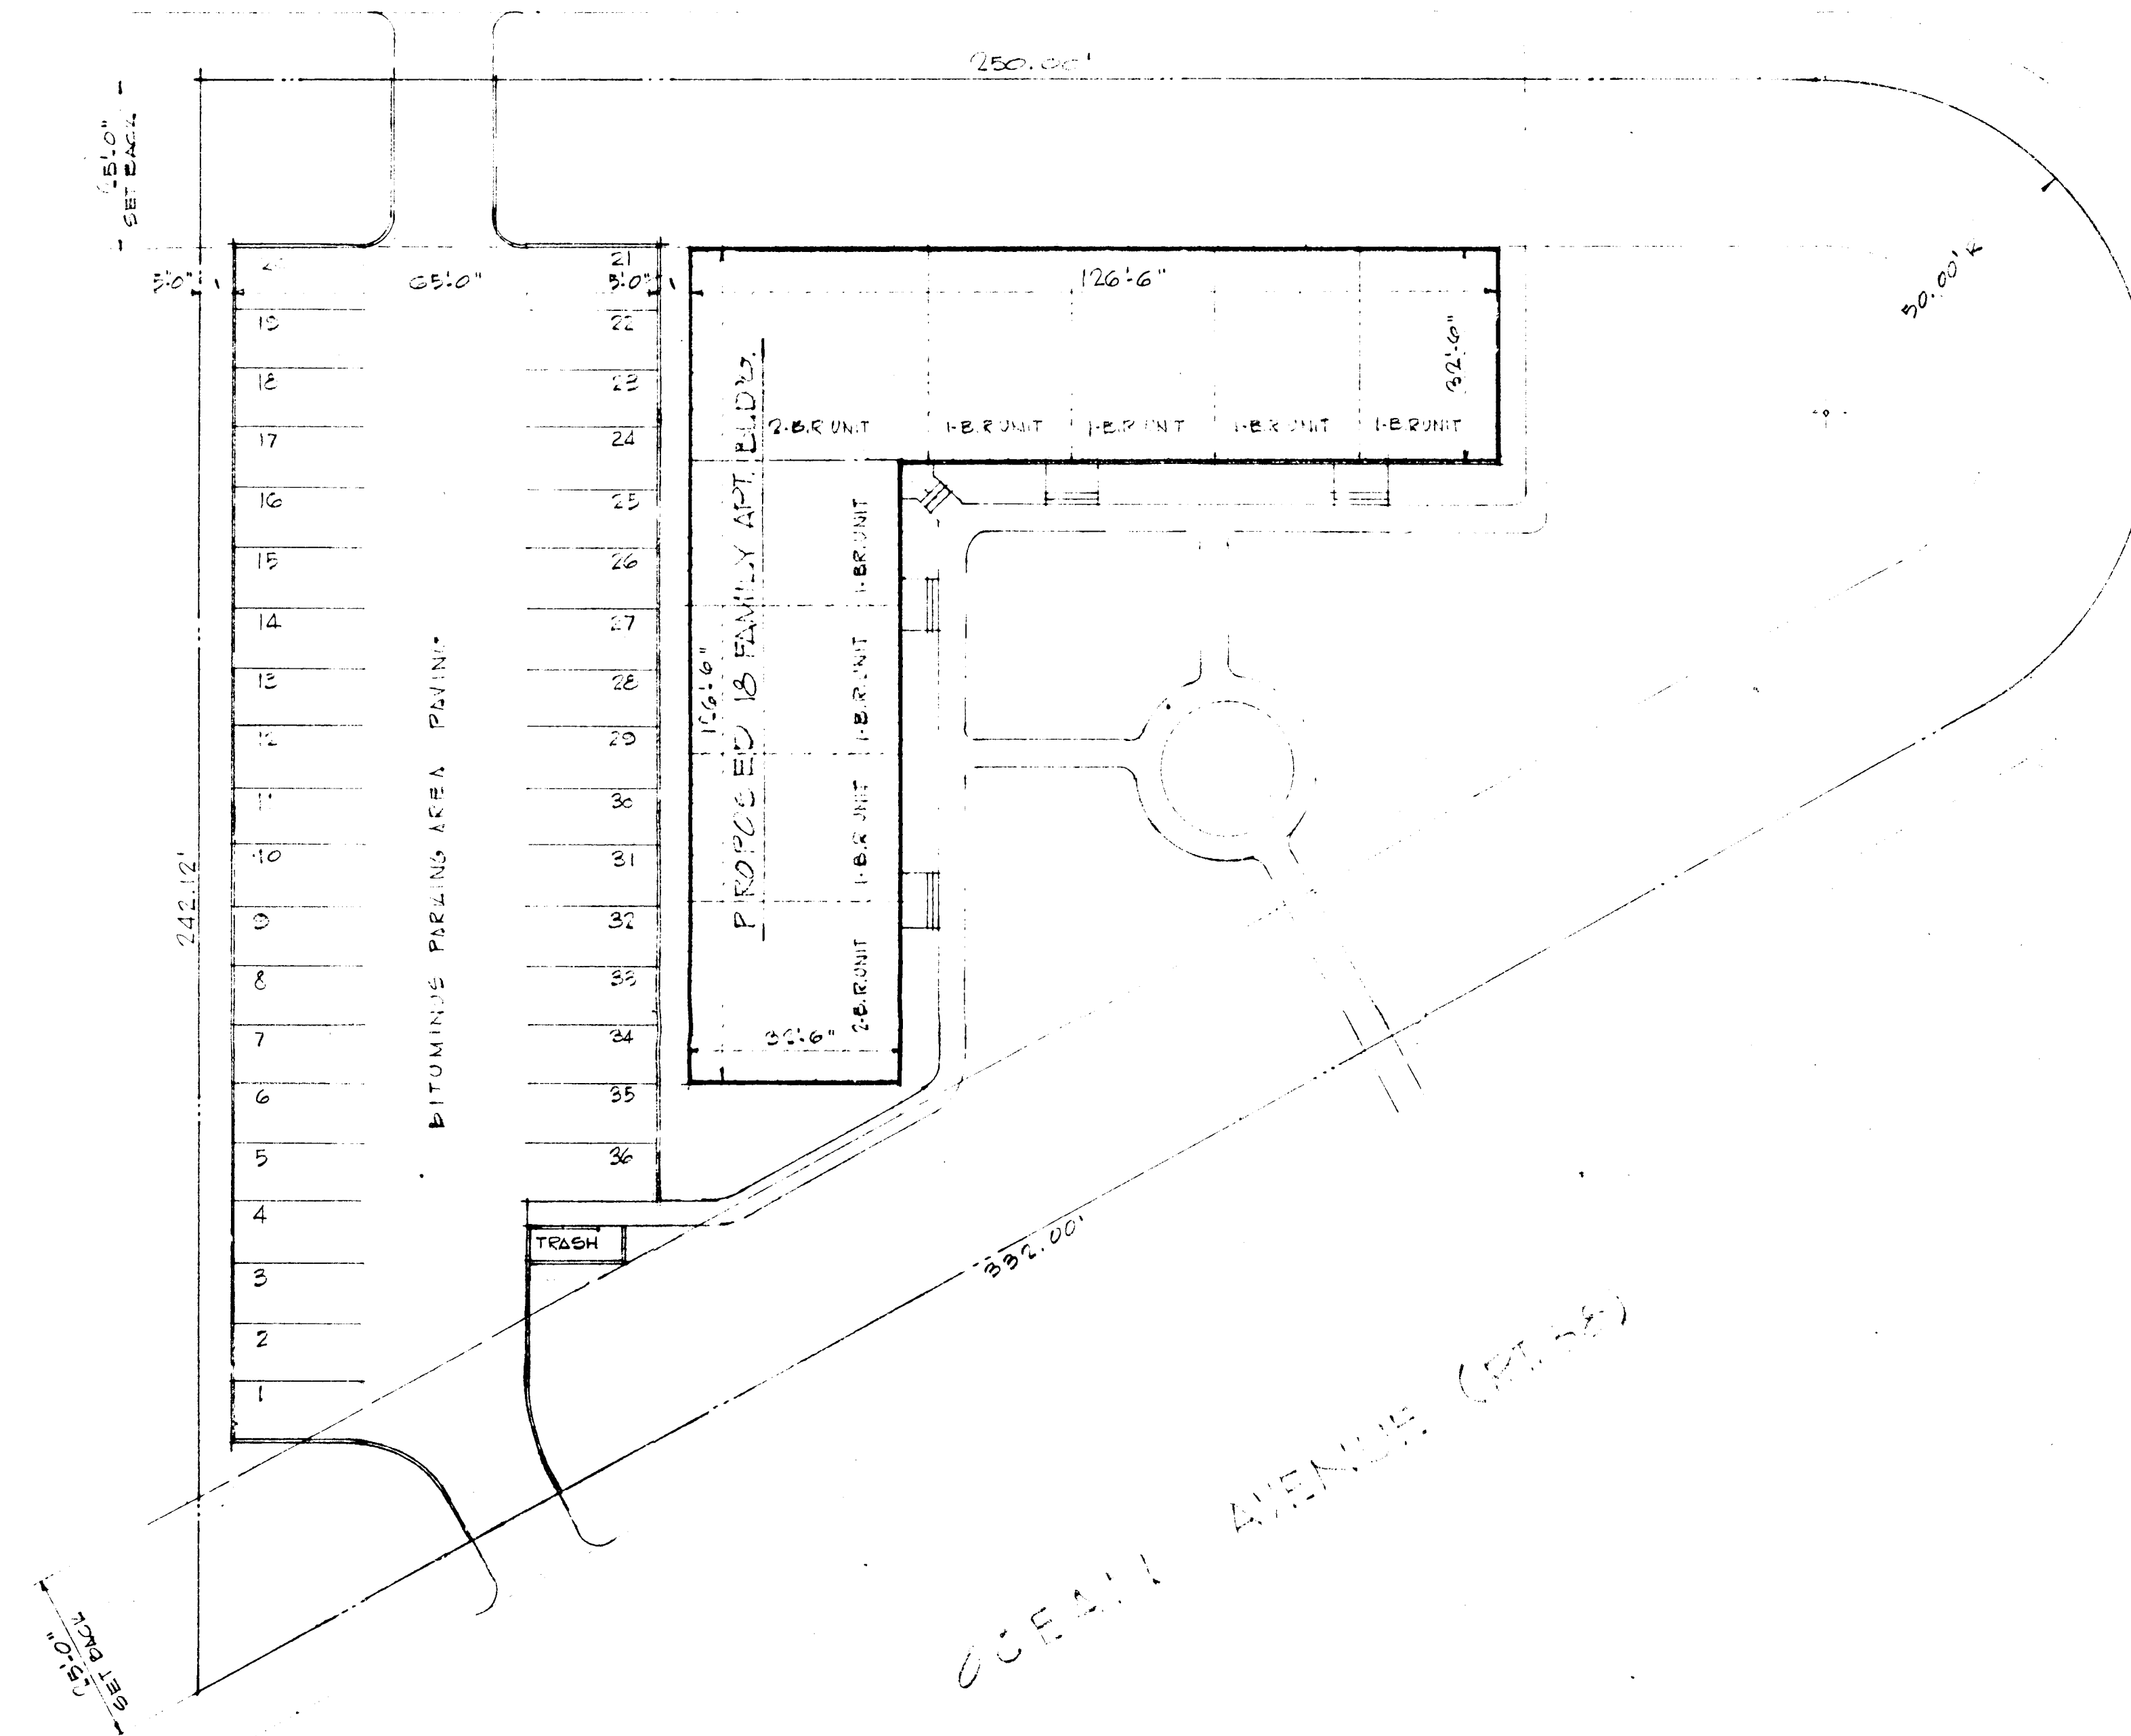

SCHEDULE:

TOTAL LOT AREA = 20,700 SQ. FT. ±
 TOTAL BUILDING AREA = 7,176 SQ. FT. (15% OF LOT AREA)
 TOTAL 18 APTS + 200 SQUARED FEET ROOM (66 ROOMS)
 TOTAL 18 APTS PER FLOOR
 TOTAL 7-3 1/2 RM (1-BR) APTS & 2-4 1/2 RM (2-BR) APTS PER FLOOR
 TOTAL 36 CAR PARKING SPACES (200 F.A.)

SITE PLAN

SCALE 1"=20'-0"



CASE#
 LDS BR PZ 10503637

COMM. NO.	NO.	DATE	REVISIONS
PROPOSED 18 FAMILY APT. BLDG			
OCEAN AVE. & WEST PRINCETON AVE			