

BLOCK

LOT

QUALIFICATION CODE

ADDRESS (SITE)

PERMIT NO.



CONSTRUCTION PERMIT APPLICATION

Applicant Completes: Sections I, II, III (optional), IV, VI, and VII

I. IDENTIFICATION

1. Proposed Work Site at: 644 RT 70 Brick, NJ

2. Name of Owner in Fee: Cheeburger Cheeburger
 Tel. (609) 221-6745 e-mail _____
 Address 644 RT 70 Brick NJ street municipality zip code

3. Ownership in Fee: Public _____ Private X

4. Principal Contractor: Midwest Construction Tel. (609) 610-4010
 Address 114 Bruce Road Cherry Hill NJ 08034 e-mail golfir1@earthlink.net

License No. OR, if new home, Builder Reg. No. N/A Exp. Date _____

Home Improvement Contractor Registration No. or Exemption Reason (if applicable): _____

Federal Emp. ID No. 23-3025647 FAX: (609) 795-5794

5. Architect or Engineer J. Walker Contact _____
 Address 755 Ford Rd Warminster PA e-mail _____
 Tel. (215) 957-7690 FAX: () _____

6. Responsible Person in Charge once Work has Begun Art Kelly
 Tel. (609) 610-4010 FAX: (609) 795-5794

V. FEE SUMMARY (for office use only)

		Update	Update
1. Building	\$ <u>2700</u>		
2. Electrical	\$ <u>230</u>		
3. Plumbing	\$ <u>470</u>		
4. Fire Protection	\$ <u>75</u>	95	110
5. Elevator Devices			
6. Subtotal			
7. Less 20% for State Plan Review	\$ <u>355</u>	122	
8. Subtotal	\$ <u>355</u>		10
9. State Permit Surcharge Fee			
10. Subtotal	\$ <u>450</u>		
11. Cert. of Occupancy			
12. Other	\$ <u>380</u>	97	120
13. TOTAL	\$ <u>380</u>		

VI. BUILDING/SITE CHARACTERISTICS

1. Number of Stories 1

2. Height of Structure 24 ft.

3. Area — Largest Floor 2400 sq. ft.

4. New Building Area _____ sq. ft.

5. Volume of New Structure 28806 cu. ft.

6. Max. Live Load _____

7. Max. Occupancy Load _____

8. If Industrialized Building: State Approved _____ HUD _____

9. Total Land Area Disturbed _____ sq. ft.

10. Flood Hazard Zone _____

11. Base Flood Elevation _____ ft.

12. Wetlands yes _____ no _____

(office use only)

+D

P-40

40

IIa. PROPOSED WORK

- ☐ Minor Work ☐ New Building ☐ Addition ☐ Demolition
- ☐ Repair ☐ Alteration ☐ Renovation ☐ Reconstruction
- ☐ Asbestos Abat. -Subch. 8 ☐ Lead Hazard Abatement ☐ Radon Remediation ☐ Annual Permit

IIb. SUBCODES

(Check all that apply)

- ☒ Building
- ☐ Electrical
- ☐ Plumbing
- ☐ Fire Protection
- ☐ Elevator

FOR OFFICE USE ONLY (Optional)

Est. Cost	Plans Rec'd by	Date Rec'd	Rejection Date	Approval Date	Re-viewer	Resubmission Dates Approval	Rejection	Re-viewer
	<u>OK</u>	<u>12/3/10</u>	<u>2/17/11</u>	<u>3/10/11</u>	<u>W</u>		<u>2/26/11</u>	
				<u>2-16-10</u>	<u>W</u>			
				<u>2-28-10</u>	<u>OK</u>			

TOTAL COST

III. PLAN REVIEW (optional)

DO YOU WANT:

1. ☐ Partial Releases
2. ☐ Prototype Processing

IV. DOES OR WILL YOUR BUILDING CONTAIN ANY OF THE FOLLOWING?

1. ☐ Elevators/Escalators/Lifts/
Dumbwaiters/Moving Walks
2. ☐ High Pressure Boilers
3. ☐ Pressure Vessels
4. ☐ Refrigeration Systems
5. ☐ Cross-Connections/Backflow Preventers
6. ☐ Hazardous Uses/Places of Assembly
7. ☐ Sprinklers
8. ☐ Smoke Control Systems in Open Wells
9. ☐ Underground Storage Tanks
10. ☐ Swimming Pools. Spas and Hot Tubs
11. ☐ LPGas Tanks

VII. DESCRIPTION OF BUILDING USE

A. RESIDENTIAL (primary use)

1. State Specific Use: _____
2. Use Group, Proposed: _____
3. Change in Use Group, Indicate Present: _____
4. No. of dwelling units: Total Units Income-restricted
- Gained, Sale _____
- Gained, Rental _____
- Lost, Sale _____
- Lost, Rental _____

B. NON-RESIDENTIAL (primary use)

1. State Specific Use: _____
2. Use Group, Proposed: A-2
3. Change in Use Group, Indicate Present: M

C. MIXED USE -List secondary use(s):

- D. Construct. Classification: Present _____
- Proposed _____

CERTIFICATION IN LIEU OF OATH

I. OWNER SECTION (to be completed if the applicant is the owner in fee)

I hereby certify that I am the owner in fee of the property listed on Page 1.

Mark the following applicable boxes:

- A. ☐ I further certify that a new home (private residence) will be constructed on this property for my own use and occupancy. This dwelling is to be occupied by myself and is not to be used for any purpose other than single family residential use. I attest that all construction, plumbing, or electrical work will be done, in whole or in part, by me or by subcontractors under my supervision, in accordance with all applicable laws; and, I further acknowledge that said new home is not covered under the New Home Warranty and Builders Registration Act (N.J.S.A. 46:3B-1 et seq.) and that such fact shall be disclosed to any person purchasing this property within ten years of the date of issuance of a certificate of occupancy.

I UNDERSTAND THAT IN MARKING BOX A, I ACKNOWLEDGE THAT I AM ASSUMING RESPONSIBILITY FOR THE WORK DONE ON SAID PROPERTY, THE CONDITION OF THE PROPERTY PRIOR TO, DURING, AND AFTER ANY WORK PERFORMED, AND FOR THE PERFORMANCE OF THE SUBCONTRACTORS I HIRE, EMPLOY, OR OTHERWISE CONTRACT OR WITH WHOM I MAKE AGREEMENTS TO PERFORM WORK. I AM VOLUNTARILY AND KNOWINGLY ASSUMING THIS RESPONSIBILITY.

- B. ☐ I further certify the following as required by the New Jersey Uniform Construction Code, N.J.A.C. 5:23-2.15(e)1.ix:

I personally prepared the plans submitted for: 1) the new home referred to in A.; or, 2) an addition, alteration, renovation, or repair to an existing single family residence owned and occupied by myself and located on the property listed on Page 1; or, 3) a new structure that will be physically separate from, but that will be deemed part of, an existing single family residence that is owned and occupied by myself and located on the property listed on Page 1.

- C. ☐ I further certify that I will perform or supervise the following work:

C.1. ☐ Building C.2. ☐ Fire Protection

I further certify that I will perform the following work:

C.3. ☐ Electrical C.4. ☐ Plumbing

- D. ☐ I agree to advise all contractors on this project that they are required to be registered with the New Jersey Division of Taxation and to comply with all New Jersey tax laws.

I further certify the following as required by the Uniform Construction Code, N.J.A.C. 5:23-2.15(a)5: All required State, county, and local prior approvals have been given, including such certification as the construction official may require.

I understand that if any of the above statements are willfully false, I am subject to punishment.

Signature _____ Date _____

II. AGENT SECTION (to be completed if the applicant is not the owner in fee)

I hereby certify the following as required by the Uniform Construction Code, N.J.A.C. 5:23-2.15(d): the proposed work is authorized by the owner in fee; and I have been authorized by the owner in fee to make this application as his agent.

I further certify the following as required by the Uniform Construction Code, N.J.A.C. 5:23-2.15(a)5: All required State, county, and local prior approvals have been given, including such certification as the construction official may require.

I agree to advise all contractors on this project that they are required to be registered with the New Jersey Division of Taxation and to comply with all New Jersey tax laws.

I understand that if any of the above statements are willfully false, I am subject to punishment.

☒ Check if contractor.

Agent Name Curt Kelly Midwest Const.

Address 114 Brace Road Cherry Hill, NJ

Telephone (609) 610 4010

Signature [Signature]

III. ☐ LEAD HAZARD ABATEMENT: Include Homeowner or Building Owner Affidavit as per N.J.A.C. 5:17.

Constituent Contact Report

[illegible]

☐ Zoning Application deemed complete

Initialed: _____ Date: _____

☐ **Zoning Application approved**

Initialed: _____ Date: _____

□ Zoning permit updates:

~~A.H.B.T. - EXEMPT~~

IMPORTANT



Brick Township
401 Chambersbridge Rd
Brick, NJ 08723

Date Issued 06/23/2010
Control Number C-10-000336
Permit Number 10-0449
Permit Issue Date 03/10/2010
Certificate Number 10-0449

Certificate

Construction Code Division
(Certificate of Occupancy)

Identification

Work Site Location: 744 ROUTE 70 644 ROUTE 70 Brick Township, NJ Block: 701 Lot: 7 Qual: _____
Owner in Fee: BRICKTOWN VF LLC %VORNADO REALTY
Owner Address: 210 ROUTE 4 EAST PARAMUS NJ 07652
Telephone: _____
Contractor MIDWEST CONSTRUCTION
Address 114 BRACE ROAD CHERRY HILL NJ 08034
Telephone: (609) 610-4010 Fax: (856) 795-5794
License Number or Builders Registration Number: _____ Federal Emp. Number: 23-3025647
Home Warranty Number: _____
Type of Warranty Plan: ☐ State ☐ Private
Use Group: A-2 Construction Classification: _____
Maximum Live Load: 0 Maximum Occupancy Load: 77
Description of Work/Use: TENANT FIT UP CHANGE OF USE

Certificate Comments:

☒ **Certificate of Occupancy**

This serves notice that said building or structure has been constructed in accordance with the New Jersey Uniform Construction Code and is approved for occupancy.

☐ **Certificate of Approval**

This serves notice that the work completed has been constructed or installed in accordance with the New Jersey Uniform Construction Code and is approved. If the permit was issued for minor work, this certificate was based upon what was visible at the time of inspection.

☐ **Certificate of Continued Occupancy**

This serves notice that based on a general inspection of the visible parts of the building there are no imminent hazards and the building is approved for continued occupancy.

☐ **Temporary Certificate of Compliance**

The following conditions must be met no later than or the owner will be subject to fine or order to vacate:
This certificate has an expiration date of:
Conditions to be met:

☐ **Certificate of Clearance - Lead Abatement 5:17**

This serves notice that based on written certification, lead abatement was performed as per NJAC5:17 to the following extent.

- ☐ Total removal of lead-based paint hazards in scope of work
☐ Partial or limited time period (years); see file

☐ **Certificate of Clearance - Asbestos Abatement**

This serves notice that based on written certification, asbestos abatement was performed to the following extent.


- ☐ Total removal of asbestos hazards in scope of work
☐ Partial or limited time period (years); see file

☐ **Certificate of Compliance**

This serves notice that said potentially hazardous equipment has been installed and/or maintained in accordance with the New Jersey Uniform Construction Code and is approved for use until


☐ **Temporary Certificate of Occupancy**

The following conditions must be met no later than: or the owner will be subject to fine or order to vacate:
This certificate has an expiration date of:
Conditions to be met:

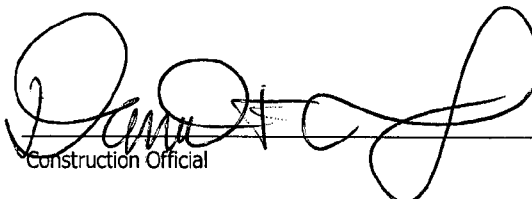

Construction Official

Fee: \$0.00
Check Number: _____
Collected By: _____

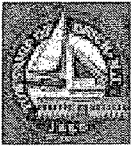

Brick Township
401 Chambersbridge Rd
Brick, NJ 08723

Date Issued 06/08/2010
Control Number C-10-000336
Permit Number 10-0449
Permit Issue Date 03/10/2010
Certificate Number 10-0449

Certificate

Construction Code Division

(Temporary Certificate of Occupancy)

Identification

Work Site Location: 744 ROUTE 70 644 ROUTE 70 Brick Township, NJ Block: 701 Lot: 7 Qual: _____
Owner in Fee: BRICKTOWN VF LLC %VORNADO REALTY
Owner Address: 210 ROUTE 4 EAST PARAMUS NJ 07652
Telephone: _____
Contractor MIDWEST CONSTRUCTION
Address 114 BRACE ROAD CHERRY HILL NJ 08034
Telephone: (609) 610-4010 Fax: (856) 795-5794
License Number or Builders Registration Number: _____ Federal Emp. Number: 23-3025647

Home Warranty Number: _____

Type of Warranty Plan: ☐ State ☐ Private

Use Group: A-2 Construction Classification: _____

Maximum Live Load: 0 Maximum Occupancy Load: 0

Description of Work/Use: TENANT FIT UP CHANGE OF USE

Certificate Comments:

☐ **Certificate of Occupancy**

This serves notice that said building or structure has been constructed in accordance with the New Jersey Uniform Construction Code and is approved for occupancy.

☐ **Certificate of Approval**

This serves notice that the work completed has been constructed or installed in accordance with the New Jersey Uniform Construction Code and is approved. If the permit was issued for minor work, this certificate was based upon what was visible at the time of inspection.

☐ **Certificate of Continued Occupancy**

This serves notice that based on a general inspection of the visible parts of the building there are no imminent hazards and the building is approved for continued occupancy.

☐ **Temporary Certificate of Compliance**

The following conditions must be met no later than or the owner will be subject to fine or order to vacate:

This certificate has an expiration date of:

Conditions to be met:

☐ **Certificate of Clearance - Lead Abatement 5:17**

This serves notice that based on written certification, lead abatement was performed as per NJAC5:17 to the following extent.

- ☐ Total removal of lead-based paint hazards in scope of work
- ☐ Partial or limited time period (years); see file

☐ **Certificate of Clearance - Asbestos Abatement**

This serves notice that based on written certification, asbestos abatement was performed to the following extent.

- ☐ Total removal of asbestos hazards in scope of work
- ☐ Partial or limited time period (years); see file

☐ **Certificate of Compliance**

This serves notice that said potentially hazardous equipment has been installed and/or maintained in accordance with the New Jersey Uniform Construction Code and is approved for use until

☒ **Temporary Certificate of Occupancy**

The following conditions must be met no later than: 07/08/2010 or the owner will be subject to fine or order to vacate:

This certificate has an expiration date of: 07/08/2010

Conditions to be met:

update permit for ice machine

Construction Official

Date Printed: 06/08/2010 J.C.C. F260 (rev. 08/05)

Fee: \$0.00
Check Number: _____
Collected By: _____

Page 1



PERMIT UPDATE

Date Update Issued 6/22/10
Control # C-10-002085
Permit # 10-0449+D

IDENTIFICATION Block: 701 Lot: 7 Qualifier _____
Work Site Location: 744 ROUTE 70 644 ROUTE 70 Brick Township, NJ Contractor MIDWEST CONSTRUCTION
Owner in Fee BRICKTOWN VF LLC %VORNADO REALTY Address 114 BRACE ROAD CHERRY HILL NJ 08034
210 ROUTE 4 EAST PARAMUS NJ 07652 Telephone: (609) 610-4010
Telephone: _____ Lic. No. or Bldrs. Reg. No. _____
Federal Employee No. 23-3025647

Is hereby granted permission to perform the following work:

- | | | |
|---|--|--|
| ☐ BUILDING | ☒ PLUMBING | ☐ LEAD HAZARD ABATEMENT |
| ☐ ELECTRICAL | ☐ FIRE PROTECTION | ☐ DEMOLITION |
| ☐ ELEVATOR DEVICES | ☐ ASBESTOS ABATEMENT
(Subchapter 8 only) | ☐ OTHER |

DESCRIPTION OF WORK:

update for ice machine

Note: If construction does not commence within one (1) year of date of issuance, or if construction ceases for a period of six (6) months, this permit is void.

Estimated Cost of Work \$100

[Signature]
Construction Official

6-17-10
Date

U.C.C. F170
equiv (rev 8/03)

1 WHITE - INSPECTOR

2 CANARY - OFFICE

3 PINK - TAX ASSESSOR

4 GOLD - APPLICANT

PAYMENTS (Office Use Only)

Building	\$0
Electrical	\$0
Plumbing	\$40
Fire Protection	\$0
Elevator Devices	\$0
Other	\$0.00
DCA Training Fee	\$0
CO Fee	
Other	\$0
Total	\$40
Check No.	<u>3840</u>
Cash	\$0
Credit	\$0
Collected By	

REQUIRED INSPECTIONS

Construction work must be inspected in accordance with the State Uniform Construction Code Regulations N.J.A.C. 5:23-2.18. This agency will carry out such periodic inspections during the progress of work as are necessary to insure that the work installed conforms with the requirements of the Uniform Construction Code.

The owner or other responsible person in charge of work must notify this agency when work is ready for any required inspections specified below. Requests for inspections must be made at least 24 hours prior to the time the inspection is desired. Inspections will be performed within three business days of the time for which they are requested. The work must not proceed in a manner which will preclude the inspection until it has been made and approval granted.

☐ Required inspections for all subcodes for one- and two-family dwellings are as follows:

- The bottom of footing trenches before placement of footings, except that in cases of pile foundations, inspections shall be made in accordance with the requirements of the building subcode.
- Foundations and all walls up to grade level prior to back filling.
- All structural framing, connections, wall and roof sheathing and insulation; electrical rough wiring, panel and service installation; rough plumbing. The framing inspection shall take place after the rough electrical and plumbing inspections and after the installation of the heating, ventilation and /or air conditioning duct system. The insulation inspection shall be performed after all other subcode rough inspections and prior to the installation of any interior finish material.
- Installation of all finished materials, sealings of exterior joints, plumbing piping, trim and fixtures; electrical wiring, devices and fixtures; mechanical systems equipment.

Additional required inspections for all subcodes of construction, for other than one- and two-family dwellings, are fire suppression systems, heat producing devices and Barrier Free subcode accessibility, if applicable.

☐ Required special inspections. The applicant by accepting the permit will be deemed to have consented to these requirements:

☒ A final inspection is required for each applicable subcode area before a final Certificate of Occupancy or Approval may be issued. The final inspections include the installation of all interior and exterior finish materials, sealing of exterior joints, mechanical system and other required equipment; electrical wiring, devices and fixtures; plumbing pipes, trim and fixtures; tests required by any provision of the adopted subcodes, Barrier Free accessibility, if applicable; and verification of compliance with NJAC 5:23-3.5, "Posting structures".

☐ A complete copy of released plans must be kept on the job site.

If you do not understand any of this information, please ask.

40449

PLUMBING
CHECK

\$40.00
\$40.00



PERMIT UPDATE

Date Update Issued 5/28/10
Control # C-10-001706
Permit # 10-0449+B

IDENTIFICATION Block: 701 Lot: 7 Qualifier _____
Work Site Location: 744 ROUTE 70 644 ROUTE 70 Brick Township, NJ Contractor MIDWEST CONSTRUCTION
Address 114 BRACE ROAD CHERRY HILL NJ 08034
Owner in Fee BRICKTOWN VF LLC %VORNADO REALTY
210 ROUTE 4 EAST PARAMUS NJ 07652 Telephone: (609) 610-4010
Telephone: _____ Lic. No. or Bids. Reg. No. _____
Federal Employee. No. 23-3025647

Is hereby granted permission to perform the following work:

- ☐ BUILDING ☐ PLUMBING ☐ LEAD HAZARD ABATEMENT
☐ ELECTRICAL ☒ FIRE PROTECTION ☐ DEMOLITION
☐ ELEVATOR DEVICES ☐ ASBESTOS ABATEMENT (Subchapter 8 only) ☐ OTHER

DESCRIPTION OF WORK:

Kitchen Hood Exhaust System

Note: If construction does not commence within one (1) year of date of issuance, or if construction ceases for a period of six (6) months, this permit is void.

Estimated Cost of Work \$6,000

[Signature]
Construction Official

5-27-10
Date

U.C.C. F170
equiv (rev 8/03)

1 WHITE - INSPECTOR

2 CANARY - OFFICE

3 PINK - TAX ASSESSOR

4 GOLD - APPLICANT

PAYMENTS (Office Use Only)

Building _____ \$0
Electrical _____ \$0
Plumbing _____ \$0
Fire Protection _____ \$110
Elevator Devices _____ \$0
Other _____ \$0.00
DCA Training Fee _____ \$10
CO Fee _____
Other _____ \$0
Total _____ \$120
Check No. 0135
Cash _____ \$0
Credit _____ \$0
Collected By _____

REQUIRED INSPECTIONS

Construction work must be inspected in accordance with the State Uniform Construction Code Regulations N.J.A.C. 5:23-2.18. This agency will carry out such periodic inspections during the progress of work as are necessary to insure that the work installed conforms with the requirements of the Uniform Construction Code.

The owner or other responsible person in charge of work must notify this agency when work is ready for any required inspections specified below. Requests for inspections must be made at least 24 hours prior to the time the inspection is desired. Inspections will be performed within three business days of the time for which they are requested. The work must not proceed in a manner which will preclude the inspection until it has been made and approval granted.

☐ Required inspections for all subcodes for one- and two-family dwellings are as follows:

1. The bottom of footing trenches before placement of footings, except that in cases of pile foundations, inspections shall be made in accordance with the requirements of the building subcode.
2. Foundations and all walls up to grade level prior to back filling.
3. All structural framing, connections, wall and roof sheathing and insulation; electrical rough wiring, panel and service installation; rough plumbing. The framing inspection shall take place after the rough electrical and plumbing inspections and after the installation of the heating, ventilation and /or air conditioning duct system. The insulation inspection shall be performed after all other subcode rough inspections and prior to the installation of any interior finish material.
4. Installation of all finished materials, sealings of exterior joints, plumbing piping, trim and fixtures; electrical wiring, devices and fixtures; mechanical systems equipment.

Additional required inspections for all subcodes of construction, for other than one- and two-family dwellings, are fire suppression systems, heat producing devices and Barrier Free subcode accessibility, if applicable.

☐ Required special inspections. The applicant by accepting the permit will be deemed to have consented to these requirements:

☐ A final inspection is required for each applicable subcode area before a final Certificate of Occupancy or Approval may be issued. The final inspections include the installation of all interior and exterior finish materials, sealing of exterior joints, mechanical system and other required equipment; electrical wiring, devices and fixtures; plumbing pipes, trim and fixtures; tests required by any provision of the adopted subcodes, Barrier Free accessibility, if applicable; and verification of compliance with NJAC 5:23-3.5, "Posting structures".

☐ A complete copy of released plans must be kept on the job site.

If you do not understand any of this information, please ask.



PERMIT UPDATE

Date Update Issued 5/28/10
Control # C-10-000757
Permit # 10-0449+A

IDENTIFICATION Block: 701 Lot: 7 Qualifier _____
Work Site Location: 744 ROUTE 70 644 ROUTE 70 Brick Township, NJ Contractor MIDWEST CONSTRUCTION
Address 114 BRACE ROAD CHERRY HILL NJ 08034
Owner in Fee BRICKTOWN VF LLC %VORNADO REALTY
210 ROUTE 4 EAST PARAMUS NJ 07652 Telephone: (609) 610-4010
Telephone: _____ Lic. No. or Bldrs. Reg. No. _____
Federal Employee No. 23-3025647

Is hereby granted permission to perform the following work:

- | | | |
|---|--|--|
| ☐ BUILDING | ☐ PLUMBING | ☐ LEAD HAZARD ABATEMENT |
| ☐ ELECTRICAL | ☒ FIRE PROTECTION | ☐ DEMOLITION |
| ☐ ELEVATOR DEVICES | ☐ ASBESTOS ABATEMENT
(Subchapter 8 only) | ☐ OTHER |

DESCRIPTION OF WORK:

FIRE SUPPRESSION ALTERATIONS INSTALL UL300 WET CHEMICAL FIRE SUPPRESSION SYSTEM

Note: If construction does not commence within one (1) year of date of issuance, or if construction ceases for a period of six (6) months, this permit is void.

Estimated Cost of Work \$1,256

[Signature]
Construction Official

5-27-10
Date

U.C.C. F170
equiv (rev 8/03)

1 WHITE - INSPECTOR

2 CANARY - OFFICE

3 PINK - TAX ASSESSOR

4 GOLD - APPLICANT

PAYMENTS (Office Use Only)

Building	\$0
Electrical	\$0
Plumbing	\$0
Fire Protection	\$95
Elevator Devices	\$0
Other	\$0.00
DCA Training Fee	\$2
CO Fee	
Other	\$0
Total	\$97
Check No.	
Cash	\$0
Credit	\$0
Collected By	

REQUIRED INSPECTIONS

Construction work must be inspected in accordance with the State Uniform Construction Code Regulations N.J.A.C. 5:23-2.18. This agency will carry out such periodic inspections during the progress of work as are necessary to insure that the work installed conforms with the requirements of the Uniform Construction Code.

The owner or other responsible person in charge of work must notify this agency when work is ready for any required inspections specified below. Requests for inspections must be made at least 24 hours prior to the time the inspection is desired. Inspections will be performed within three business days of the time for which they are requested. The work must not proceed in a manner which will preclude the inspection until it has been made and approval granted.

☐ Required inspections for all subcodes for one- and two-family dwellings are as follows:

1. The bottom of footing trenches before placement of footings, except that in cases of pile foundations, inspections shall be made in accordance with the requirements of the building subcode.
2. Foundations and all walls up to grade level prior to back filling.
3. All structural framing, connections, wall and roof sheathing and insulation; electrical rough wiring, panel and service installation; rough plumbing. The framing inspection shall take place after the rough electrical and plumbing inspections and after the installation of the heating, ventilation and /or air conditioning duct system. The insulation inspection shall be performed after all other subcode rough inspections and prior to the installation of any interior finish material.
4. Installation of all finished materials, sealings of exterior joints, plumbing piping, trim and fixtures; electrical wiring, devices and fixtures; mechanical systems equipment.

#0449

STATE

DCA

CHECK

\$95.00

\$2.00

\$97.00

Additional required inspections for all subcodes of construction, for other than one- and two-family dwellings, are fire suppression systems, heat producing devices and Barrier Free subcode accessibility, if applicable.

☐ Required special inspections. The applicant by accepting the permit will be deemed to have consented to these requirements:

☐ A final inspection is required for each applicable subcode area before a final Certificate of Occupancy or Approval may be issued. The final inspections include the installation of all interior and exterior finish materials, sealing of exterior joints, mechanical system and other required equipment; electrical wiring, devices and fixtures; plumbing pipes, trim and fixtures; tests required by any provision of the adopted subcodes, Barrier Free accessibility, if applicable; and verification of compliance with NJAC 5:23-3.5, "Posting structures".

☐ A complete copy of released plans must be kept on the job site.

If you do not understand any of this information, please ask.



PERMIT UPDATE

Date Update Issued 6/14/10
Control # C-10-001902
Permit # 10-0449+C

IDENTIFICATION Block: 701 Lot: 7 Qualifier _____
Work Site Location: 744 ROUTE 70 644 ROUTE 70 Brick Township, NJ Contractor MIDWEST CONSTRUCTION
Owner in Fee BRICKTOWN VF LLC %VORNADO REALTY Address 114 BRACE ROAD CHERRY HILL NJ 08034
210 ROUTE 4 EAST PARAMUS NJ 07652 Telephone: (609) 610-4010
Telephone: _____ Lic. No. or Bldrs. Reg. No. _____
Federal Employee No. 23-3025647

Is hereby granted permission to perform the following work:

- | | | |
|--|--|--|
| ☐ BUILDING | ☐ PLUMBING | ☐ LEAD HAZARD ABATEMENT |
| ☒ ELECTRICAL | ☐ FIRE PROTECTION | ☐ DEMOLITION |
| ☐ ELEVATOR DEVICES | ☐ ASBESTOS ABATEMENT
(Subchapter 8 only) | ☐ OTHER |

DESCRIPTION OF WORK:

COMMUNICATION POINTS

Note: If construction does not commence within one (1) year of date of issuance, or if construction ceases for a period of six (6) months, this permit is void.
Estimated Cost of Work \$1,000

[Signature] Construction Official Date 6-8-10

U.C.C. F170
equiv (rev 8/03)

1 WHITE - INSPECTOR

2 CANARY - OFFICE

3 PINK - TAX ASSESSOR

4 GOLD - APPLICANT

PAYMENTS (Office Use Only)

Building	_____	\$0
Electrical	_____	\$40
Plumbing	_____	\$0
Fire Protection	_____	\$0
Elevator Devices	_____	\$0
Other	_____	\$0.00
DCA Training Fee	_____	\$2
CO Fee	_____	_____
Other	_____	\$0
Total	_____	\$42
Check No.	<u>10713</u>	_____
Cash	_____	\$0
Credit	_____	\$0
Collected By	_____	_____

REQUIRED INSPECTIONS

Construction work must be inspected in accordance with the State Uniform Construction Code Regulations N.J.A.C. 5:23-2.18. This agency will carry out such periodic inspections during the progress of work as are necessary to insure that the work installed conforms with the requirements of the Uniform Construction Code.

The owner or other responsible person in charge of work must notify this agency when work is ready for any required inspections specified below. Requests for inspections must be made at least 24-hours prior to the time the inspection is desired. Inspections will be performed within three business days of the time for which they are requested. The work must not proceed in a manner which will preclude the inspection until it has been made and approval granted.

☐ Required inspections for all subcodes for one- and two-family dwellings are as follows:

1. The bottom of footing trenches before placement of footings, except that in cases of pile foundations, inspections shall be made in accordance with the requirements of the building subcode.
2. Foundations and all walls up to grade level prior to back filling.
3. All structural framing, connections, wall and roof sheathing and insulation; electrical rough wiring, panel and service installation; rough plumbing. The framing inspection shall take place after the rough electrical and plumbing inspections and after the installation of the heating, ventilation and /or air conditioning duct system. The insulation inspection shall be performed after all other subcode rough inspections and prior to the installation of any interior finish material.
4. Installation of all finished materials, sealings of exterior joints, plumbing piping, trim and fixtures; electrical wiring, devices and fixtures; mechanical systems equipment.

Additional required inspections for all subcodes of construction, for other than one- and two-family dwellings, are fire suppression systems, heat producing devices and Barrier Free subcode accessibility, if applicable.

☐ Required special inspections. The applicant by accepting the permit will be deemed to have consented to these requirements:

☒ A final inspection is required for each applicable subcode area before a final Certificate of Occupancy or Approval may be issued. The final inspections include the installation of all interior and exterior finish materials, sealing of exterior joints, mechanical system and other required equipment; electrical wiring, devices and fixtures; plumbing pipes, trim and fixtures; tests required by any provision of the adopted subcodes, Barrier Free accessibility, if applicable; and verification of compliance with NJAC 5:23-3.5, "Posting structures".

☐ A complete copy of released plans must be kept on the job site.

If you do not understand any of this information, please ask.

1001 SERV.001
DCA 940.00
CHECK 12.00
942.00



CONSTRUCTION PERMIT

Date Issued
Control #
Permit #

3/10/10
C-10-000336
10-0449

IDENTIFICATION Block: 701 Lot: 7 Qualifier
Work Site Location: 744 ROUTE 70 644 ROUTE 70 Brick Township, NJ Contractor: MIDWEST CONSTRUCTION
Owner in Fee: BRICKTOWN VF LLC %VORNADO REALTY Address: 114 BRACE ROAD CHERRY HILL NJ 08034
210 ROUTE 4 EAST PARAMUS NJ 07652 Telephone: (609) 610-4010
Telephone: Lic. No. or Bldrs. Reg. No.
Federal Employee No. 23-3025647

Is hereby granted permission to perform the following work:

- | | | |
|--|--|--|
| ☒ BUILDING | ☒ PLUMBING | ☐ LEAD HAZARD ABATEMENT |
| ☒ ELECTRICAL | ☒ FIRE PROTECTION | ☐ DEMOLITION |
| ☐ ELEVATOR DEVICES | ☐ ASBESTOS ABATEMENT
(Subchapter 8 only) | ☐ OTHER |

DESCRIPTION OF WORK:

TENANT FIT UP CHANGE OF USE

Note: If construction does not commence within one (1) year of date of issuance, or if construction ceases for a period of six (6) months, this permit is void.
Estimated Cost of Work \$197,500

Construction Official

Date

3-1-10

U.C.C. F170
equiv (rev 8/03)

1 WHITE - INSPECTOR

2 CANARY - OFFICE

3 PINK - TAX ASSESSOR

4 GOLD - APPLICANT

PAYMENTS (Office Use Only)

Building	\$2,700
Electrical	\$230
Plumbing	\$470
Fire Protection	\$75
Elevator Devices	\$0
Other	\$0.00
DCA Training Fee	\$335
CO Fee	
Other	\$0
Total	\$3,810
Check No.	107
Cash	\$0
Credit	\$0
Collected By	

REQUIRED INSPECTIONS

Construction work must be inspected in accordance with the State Uniform Construction Code Regulations N.J.A.C. 5:23-2.18. This agency will carry out such periodic inspections during the progress of work as are necessary to insure that the work installed conforms with the requirements of the Uniform Construction Code.

The owner or other responsible person in charge of work must notify this agency when work is ready for any required inspections specified below. Requests for inspections must be made at least 24 hours prior to the time the inspection is desired. Inspections will be performed within three business days of the time for which they are requested. The work must not proceed in a manner which will preclude the inspection until it has been made and approval granted.

☐ Required inspections for all subcodes for one- and two-family dwellings are as follows:

- The bottom of footing trenches before placement of footings, except that in cases of pile foundations, inspections shall be made in accordance with the requirements of the building subcode.
- Foundations and all walls up to grade level prior to back filling.
- All structural framing, connections, wall and roof sheathing and insulation; electrical rough wiring, panel and service installation; rough plumbing. The framing inspection shall take place after the rough electrical and plumbing inspections and after the installation of the heating, ventilation and/or air conditioning duct system. The insulation inspection shall be performed after all other subcode rough inspections and prior to the installation of any interior finish material.
- Installation of all finished materials, sealings of exterior joints, plumbing piping, trim and fixtures; electrical wiring, devices and fixtures; mechanical systems equipment.

BUILDING	\$2700.00
ELECTRIC	\$230.00
PLUMBING	\$470.00
FIRE	\$75.00
DCA	\$335.00
Other	\$0.00

Additional required inspections for all subcodes of construction, for other than one- and two-family dwellings, are fire suppression systems, heat producing devices and Barrier Free subcode accessibility, if applicable.

☐ Required special inspections. The applicant by accepting the permit will be deemed to have consented to these requirements:

☐ A final inspection is required for each applicable subcode area before a final Certificate of Occupancy or Approval may be issued. The final inspections include the installation of all interior and exterior finish materials, sealing of exterior joints, mechanical system and other required equipment; electrical wiring, devices and fixtures; plumbing pipes, trim and fixtures; tests required by any provision of the adopted subcodes, Barrier Free accessibility, if applicable; and verification of compliance with NJAC 5:23-3.5, "Posting structures".

☐ A complete copy of released plans must be kept on the job site.

If you do not understand any of this information, please ask.



ELECTRICAL SUBCODE TECHNICAL SECTION



A. IDENTIFICATION—APPLICANT: COMPLETE ALL APPLICABLE INFORMATION. WHEN CHANGING CONTRACTORS NOTIFY THIS OFFICE. CALL UTILITY DIG NO: 1-800-272-1000.

Block 181 Lot 181 Qualification Code 08423

Work Site Location WEST STATE COMMUNICATIONS TEL.

Owner in Fee: 686 E 30th WEST BRICKTON NJ 08423

Tel () 810 Route 4 East Paramus, NJ 07652

Address 430 COMMERCIAL AVE, UNIT B e-mail WEST BRICKTON NJ 08423

Contractor: WEST BRICKTON NJ 08423 Municipality Paramus, NJ 07652 Zip code 07652

Address 430 COMMERCIAL AVE, UNIT B e-mail WEST BRICKTON NJ 08423

Contractor License No. #237 Exp. Date 10

Home Improvement Contractor Registration No. or Exemption Reason (if applicable): 10

Federal Emp. ID No. 10 FAX: () 10

B. ELECTRICAL CHARACTERISTICS Use Group 10 Proposed 10

[] Pole/Pad # 10 [] Temporary [] Other 10

Building Occupied as 10 Utility Co. 10

Est. Cost of Elec. Work \$ 1000

JOB SUMMARY (Office Use Only)

PLAN REVIEW		INSPECTIONS	
Type	Dates (Month/Day)	Failure	Approval
[] No Plans Required			
[] Partial -Underslab Utilities Approved			
Date: <u>10</u> Approved by: <u>10</u>			
[] Electric Plans Approved			
Date: <u>10</u> Approved by: <u>10</u>			
Joint Plan Review Required			
[] Bldg. [] Plumb [] Fire [] Elev.			
SUBCODE APPROVAL for PERMIT			
Date: <u>10</u>			
Approved by: <u>10</u>			
SUBCODE APPROVAL for CERTIFICATE			
[] CO [] CCO [] CA			
Date: <u>10</u>			
Approved by: <u>10</u>			
Temp. Cut-in-Card Date Issued			
Final Cut-in-Card Date Issued			
Annual Pool Inspection			
Date of Grounding and Bonding			
Certification			

C. CERTIFICATION IN LIEU OF OATH

I hereby certify that I am the (agent of) owner of record and am authorized to make this application and perform the work listed on this application.

Applicant's Signature/Contractor's Seal and Signature

[] Licensed Elec. Contractor [] Certifd Landscape Irrigation Contr [] Exempt Applicant

U.C.C. F120 (rev. 12/07)
Internet version

D. TECHNICAL SITE DATA

DESCRIPTION OF WORK

10-10-25

Date Received 10-10-25
Control # 10-10-25
Date Issued 10-10-25
Permit # 10-10-25

QTY.	SIZE	ITEMS	FEE (Office Use Only)
		Lighting Fixtures	
		Receptacles	
		Switches	
		Detectors	
		Light Poles	
		Motors—Fracd. HP	
		Emergency & Exit Lights	
		Communications Points	
		Alarm Devices/F.A.C. Panel	
		TOTAL NUMBERS	
		Pool Permit/with UVW Lights	
		Storable Pool/Spa/Hot Tub	
		KW Elec. Range/Receptacle	
		KW Oven/Surface Unit	
		KW Elec. Water Heater	
		KW Elec. Dryer/Receptacle	
		KW Dishwasher	
		HP Garbage Disposal	
		KW Central A/C Unit	
		HP/KW Space Heater/Air Handler	
		KW Baseboard Heat	
		HP Motors 1/+ HP	
		KW Transformer/Generator	
		AMP Service	
		AMP Subpanels	
		AMP Motor Control Center	
		KW Elec. Sign/Outline Light	

Administrative Surcharge \$	40
Minimum Fee \$	8
State Permit Surcharge Fee \$	40
TOTAL FEE \$	88

Applicant: When submitting this form to your Local Construction Code Enforcement Office please provide one original plus three photocopies.



PLUMBING SUBCODE TECHNICAL SECTION



COMMERCIAL

Date Received 02/05/2010
Control # C-10-000336
Date Issued 3/10/10
Permit # 10-8449

A. IDENTIFICATION - APPLICANT: COMPLETE ALL APPLICABLE INFORMATION WHEN CHANGING CONTRACTORS. NOTIFY THIS OFFICE. CALL UTILITY DIG NO: 1-800-272-1000

Block 701 Lot 7 Qualification Code

Work Site Location: 744 ROUTE 70 644 ROUTE 70 Brick Township, NJ. (THE BRICKER - CHIEF BRICKER)

Owner in Fee: BRICKTOWN V.F. LLC % VORNADO REALTY

Address 210 ROUTE 4 EAST PARAMUS NJ 07652

Tel. _____

Contractor: JREGALBATO PLUMBING & HVAC INC

Address PO BOX 6881 MINOTOLA NJ 08741

Tel. (856) 697-4996

Fax (856) 697-4894

Contractor License No. _____

Federal Employee No. 22-3444-030

B. PLUMBING CHARACTERISTICS

Use Group Present _____ Proposed A-2

Building Sewer Size _____ ☐ Public Sewer ☐ Private Septic

Water Service Size _____ ☐ Public Water ☐ Private Well

Estimated Cost of Plumbing Work \$25,000

JOB SUMMARY (Office Use Only)

PLAN REVIEW

☐ No Plan Required

☐ Joint Plan Review Required

☐ Building ☐ Electrical

☐ Fire ☐ Elevator

☐ Plumbing Plans Approved

Date: _____

Approved by: _____

SUBCODE APPROVAL

☒ CO ☐ CCO ☐ CA

Date: 2-1-10

Approved by: [Signature]

INSPECTIONS

Type: Failure Dates (Month/Day)

Slab 03-23-10

Rough 04-08-10

Water 04-08-10

Sewer 04-08-10

Fixtures 04-08-10

Gas Equipment 04-08-10

Gas Piping 04-08-10

Solar 04-08-10

ICO 04-08-10

Failure 04-08-10

Approval Initial

03-25-10 [Signature]

04-08-10 [Signature]

04-08-10 [Signature]

D. TECHNICAL SITE DATA (List of all fixtures)

NO.

FIXTURE/EQUIPMENT

FEE (Office Use Only)

1

Water Closet

\$20

2

Urinal/Bidet

\$10

3

Bath Tub

\$30

4

Lavatory

\$30

5

Shower

\$50

6

Floor Drain

\$50

7

Sink

\$100

8

Dishwasher

\$10

9

Drinking Fountain

10

Washing Machine

11

Hose Bibb

12

Water Heater

\$40

13

Fuel Oil Piping

14

Gas Piping

\$10

15

LP Gas Tank

16

Steam Boiler

17

Hot Water Boiler

18

Sewer Pump

19

Interceptor/Separator

20

Backflow Preventor

\$50

21

Greasetrap

\$50

22

Sewer Connector

\$50

23

Water Service Connection

\$50

24

Stacks

25

Other

26

Other

Administrative Surcharge	
Minimum Fee	
State Permit Surcharge Fee	\$43
TOTAL FEE	\$513

Applicant's Signature/Contractor's Seal and Signature

Licensed Plumbing Contractor

U.C.C. F130 (rev. 12/07)

Applicant: When submitting this form to your Local Construction Code Enforcement Office, please provide one original plus three photocopies.

03.23.10 PA

03.23.10 PA

① MEN'S ROOM

FD. MISSING - OK FOR
REST OF SLAB

— OK - 03.25.10 PA

04.05.10 PA

① WATER MAIN SIZE - NOT

AS PER DRAWINGS NEED
NEW DRAWING FROM PER TO INSPECT.

② GAS PIPING - NO DRAWINGS - OK
NEED THEM TO INSPECT.

③ WATER TEST NOT OUT ROOF. - OK

04.08.10 PA

① NEED LETTER FROM PE. FOR

1/2 WATER TO 3-BAY SINK.

② GAST PIPING TO H. UNIT AGAINST

SPRINKLER PIPING - NEED 1/2 CONDUIT

③ TERMINATION PLATE (SEE PICTURE)

05.27.10 PA

NOT READY

6/11/10 - MIT

① GAS VALVE ADDRESS BEFORE SOLANOID AS PER PLAN OK

② - BATH ROOM NOT A.D.A. - WALL TO SINK NOT 5' OK

③ UPDATE ICE INSULATION

④ SOVA MECHANIC NOT INSULATED OK

⑤ RUNNING TUBES ON 2" GAS LINE, BATHING - SOLANOID (FIRE) OK

⑥ - AIR GAP ON WASTE FROM SINK - INSULATION OK

6/2/10 - MIT

① FINAL PASSES FROM MIT
UPDATE FOR THE MACHINE

#40

OK



755 YORK ROAD SUITE 101
WARMINSTER PA 18974
P: 215.957.7690
F: 215.957.9590

DATE 5/21/10

BRICK TOWNSHIP MUNICIPAL AUTHORITY
BRICK NJ

RE: CHEEBURGER -CHEEBURGER
644 NJ HIGHWAY 70 WEST
BRICK TOWNSHIP, NJ 08723

WATER METER LINE SIZE

TO WHOM IT MAY CONCERN,

THE WATER METER LINE SIZE TO THE BUILDING IS $\frac{3}{4}$ " AND IS SUFFICIENT TO
ACCOMMODATE THE USAGE REQUIRED AT THE ABOVE REFERENCED
LOCATION.

IF YOU HAVE ANY QUESTIONS OR COMMENTS, PLEASE DO NOT HESITATE TO
CALL AT: 1-215-694-6668

SINCERELY,

A handwritten signature in black ink, appearing to be 'John L. Walker', written over the word 'SINCERELY' and the printed name below.

JOHN L. WALKER, AIA
PRESIDENT

♦ARCHITECTS


♦ENGINEERS

♦CONSTRUCTION MANAGERS

Call Rest. 609-273-1905



PLUMBING SUBCODE
TECHNICAL SECTION

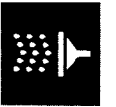

A. IDENTIFICATION—APPLICANT: COMPLETE ALL APPLICABLE INFORMATION. WHEN CHANGING CONTRACTORS, NOTIFY THIS OFFICE. CALL UTILITY DIG NO: 1-800-272-1000.

Block 981 Lot 744 Route 70 Qualification Code _____

Work Site Location Bucktown Vonnachers Realty

Owner in Fee: Bucktown Vonnachers Realty

Tel. (_____) e-mail _____
Address 210 Route 4 East Paramus
Contractor J Regalado Plumbing municipality _____ Tel. (856) 697-4996
Address Labar 651 Minabig, NJ 08341 e-mail _____

Contractor License No. _____ Exp. Date _____
Home Improvement Contractor Registration No. or Exemption Reason (if applicable): _____
Federal Emp. ID No. 22-3444030 FAX: (856) 697-4994

B. PLUMBING CHARACTERISTICS

Use Group _____ Present _____ Proposed _____
Building Sewer Size _____ Public Sewer _____
Water Service Size _____ Public Water _____ Private Septic _____
Est. Cost of Plumbing Work 100-00 Private Well _____

JOB SUMMARY (Office Use Only)

PLAN REVIEW		INSECTIONS		DATES (Month/Day)	
Type	Failure	Failure	Approval	Initial	
☒ No Plans Required					
Joint Plan Review Required					
☐ Building	☐ Electric				
☐ Fire	☐ Elevator				
☐ Plumbing Plans Approved					
Date <u>6-17-10</u>					
Approved by: <u>[Signature]</u>					
SUBCODE APPROVAL					
☐ CO	☐ CCO	☒ CA			
Date <u>6-23-10</u>					
Approved by: <u>[Signature]</u>					

C. CERTIFICATION IN LIEU OF OATH
I hereby certify that I am the (agent of) owner of record and am authorized to make this application and perform the work listed on this application.

Applicant's Signature/Contractor's Seal and Signature
[Signature]
[] Licensed Plumbing Contractor [] Exempt Applicant

D. TECHNICAL SITE DATA

DESCRIPTION OF WORK
Cheeburger update
for Ice Maker

Date Received
Control #
Date Issued
Permit #

10-0449 + D
6/22/10

QTY.	FIXTURE/EQUIPMENT	FEE (Office Use Only)
	Water Closet	
	Urinal/Bidet	
	Bath Tub	
	Lavatory	
	Shower	
	Floor Drain	
	Sink	
	Dishwasher	
	Drinking Fountain	
	Washing Machine	
	Hose Bibb	
	Water Heater	
	Fuel Oil Piping	
	Gas Piping	
	LP Gas Tank	
	Steam Boiler	
	Hot Water Boiler	
	Sewer Pump	
	Interceptor/Separator	
	Backflow Preventer	
	Greasetrap	
	Sewer Connection	
	Water Service Connection	
	Stacks	
	Other <u>Ice Machine</u>	
	Other _____	

Administrative Surcharge \$
Minimum Fee \$
State Permit Surcharge Fee \$
TOTAL FEE \$

- (11) Local wetlands exist, then a note should be added to the plan stating that no wetlands exist on the subject property.
- (12) Sufficient street elevations including center line, gutter and top of curb (if applicable); existing and proposed lot elevations to include, at a minimum, property corners, midpoints of property lines, building corners and center of lot; the finished first floor, basement and garage floor elevations of the proposed structure; top of pool and sidewalk elevations; and adjacent dwellings, corner elevations, and topography within 25 feet of property lines. All elevations shall be according to the NGVD (National Geodetic Vertical Datum) and the source of datum so noted. Any specific circumstances for which elevation requirements cannot be met will be subject to review by the Township Engineer and Construction Official on a case-by-case basis. Under no circumstances shall individual lots be graded in such a manner as to redirect stormwater runoff onto an adjacent and/or downstream

(over)

Howard

740 Blue Burgl

689-221-0745

FIRE

Caan

TOWNSHIP OF BRICK



For information Call: _____

Permit No. 10-0449

APPROVAL FOR
BUILDING

Date _____

Inspector _____

- ☐) Footing
- ☐) Foundation
- ☐) Frame
- ☐) Mechanical
- ☐) Other

☒ Final
U.C.C. Form F-221B

Chadwick
2/10/10
W

Howard Krieger
609 221-0745



BUILDING SUBCODE TECHNICAL SECTION



A. IDENTIFICATION—APPLICANT: COMPLETE ALL APPLICABLE INFORMATION, WHEN CHANGING CONTRACTORS, NOTIFY THIS OFFICE. CALL UTILITY DIG NO: 1-800-272-1000.

Block 201 Lot 7 Qualification Code _____
Work Site Location 644 RT 70 Brick, NJ

Owner in Fee: Cheeburger Cheeburger

Tel. (609) 221-0745 e-mail _____

Address 644 RT 70 Brick, NJ

Contractor: Midwest Construction Municipality _____ Tel. (609) 684 4018

Address 114 Bruce Road Cherry Hill e-mail _____

Contractor License No. or Builder Registration No. N/A Exp. Date _____

Home Improvement Contractor Registration No. 23-30 2564 Reason (if applicable): _____

Federal Emp. ID No. 23-30 2564 FAX: (656) 795-5794

JOB SUMMARY (Office Use Only)

PLAN REVIEW Date Initial

☒ No Plans Required _____ Type: _____

☒ All 3/10/10 _____ Footing _____

☒ Footings/Foundations _____ Footing Bonding _____

☒ Structural Framework _____ Foundation _____

☒ Exterior _____ Slab _____

☒ Interior _____ Frame _____

Joint Plan Review Required: _____ Truss Sys./Bracing _____

☐ Elec. ☐ Plumb. ☐ Fire ☐ Elevator _____ Barrier-Free _____

Subcode Approval for Certificate _____ Insulation _____

Date: 3/10/10 _____ Finishes -Base Layer _____

Approved by: 3/10/10 _____ Finishes -Final _____

Subcode Approval for Certificate _____ Mechanical _____

Date: 3/10/10 _____ TCO _____

Approved by: 3/10/10 _____ Other _____

Final: 3/10/10 _____ Barrier-Free _____

Constr. Class Present _____ Proposed _____

If Industrialized Building: _____

State Approved _____ HUD _____

Est. Cost of Bldg. Work: _____

1. New Bldg. \$ 140,000

2. Rehabilitation \$ _____

3. Total (1+2) \$ _____

Max. Live Load _____

Max. Occupancy Load 77

C. CERTIFICATION UNDER OATH

I hereby certify that I am the (agent of owner of) _____

Signature _____

D. TECHNICAL SITE DATA

DESCRIPTION OF WORK

Fit out of Cheeburger Cheeburger Restaurant

Change of Use

Any wood used must be FRI

Hamf. Specs for RTU must be on site for insp to verify loads on roof.

TYPE OF WORK:

☐ New Building

☐ Addition

☐ Rehabilitation

☐ Roofing

☐ Siding

☐ Fence _____ Height (exceeds 6') _____

☐ Sign _____ Sq. Ft. _____

☐ Pool

☐ Retaining Wall _____ Sq. Ft. _____

☐ Asbestos Abatement Subchapter 8

☐ Lead Haz. Abatement NJAC 5:17

☐ Radon Remediation

☐ Other _____

☐ Demolition

FEE (Office Use Only)	
Administrative Surcharge \$	
Minimum Fee \$	
State Permit Surcharge Fee \$	
TOTAL FEE \$	

Date Received _____
Control # _____
Date Issued _____
Permit # _____

3/10/10
10-0449

5/27/10 w OC. Reg-

Many Penetrations @ Tenant separation Assemblies

6/2/10 w- Final Rep

Finishess and Kyching not in place.
unable to check egress widths

at least NIS for 2002. Found
no pipe for gas to kitchen
for BIN and ps
page on 1004.
Too no 2nd

W. 10/10/10

W. 10/10/10

GARDEN STATE COMMUNICATIONS, INC.

Township of Brick
Licenses/ Permits/Fees

Cheeburger Cheeburger Brick, NJ (Comm-works # 7

10713

42.00

Commerce

Cheeburger Cheeburger Permit # 10 0449

42.00

State of New Jersey

DEPARTMENT OF LAW AND PUBLIC SAFETY
DIVISION OF CONSUMER AFFAIRS

STATE BOARD OF EXAMINERS OF ELECTRICAL CONTRACTORS

TELECOMMUNICATIONS

WIRING EXEMPTION

Issued to:

Garden State Communications, Inc.

26 West Rt. 70 Ste. 264, Marlton, NJ

Address

Exemption No. # 239

Signature of Holder





ELECTRICAL SUBCODE TECHNICAL SECTION



A. IDENTIFICATION - APPLICANT: COMPLETE ALL APPLICABLE INFORMATION. WHEN CHANGING CONTRACTORS, NOTIFY THIS OFFICE. CALL UTILITY DIG NO: 1-800-272-1000

Block 701 Lot 7 Qualification Code _____

Work Site Location: 744 ROUTE 70 644 ROUTE 70 Brick Township, NJ

Owner in Fee: BRICKTOWN V.F. LLC % VORNADO REALTY

Address 210 ROUTE 4 EAST PARAMUS NJ 07652

Tel. _____

Contractor: Garden State Communications

Address 430 Commerce Lane West Berlin NJ 08091

Tel. (856) 768-4200 Fax _____

Lic No. _____

Federal Employee No. _____

B. ELECTRICAL CHARACTERISTICS

Use Group Present _____ Proposed A-2

☐ Pole/Pad # _____ ☐ Temporary ☐ Other _____

Building Occupied as _____ Utility Co. _____

Estimated Cost of Electrical Work \$1,000

JOB SUMMARY (Office Use Only)

PLAN REVIEW

☒ No Plan Required 9/8/10 Date Initial DS

Joint Plan Review Required

☐ Building ☐ Plumbing

☐ Fire ☐ Elevator

☐ Electrical Plans Approved

Date: _____

Approved by: _____

INSPECTIONS

Type: _____ Failure _____ Failure _____ Approval _____ Initial _____

Rough _____

Barrier-Free _____

Trench _____

Temp. Serv. _____

Const. Serv. _____

TCO _____

Other _____

Service _____

Final _____

Barrier-Free _____

Temp. Cut-In-Card Date Issued _____

Final Cut-In-Card Date Issued _____

Annual Pool Inspection _____

Date of Grounding and Bonding _____

Certification _____

SUBCODE APPROVAL

☐ CO ☐ CCO ☐ CA

Date: _____

Approved by: _____

C. CERTIFICATION IN LIEU OF OATH

I hereby certify that I am the (agent of) owner of the record and am authorized to make this application and perform the work listed on this application.

Date Received 06/08/2010
Date Issued _____
Control # C-10-001902
Permit # 10-0449+C

Applicant's Signature/Contractor's Seal and Signature

☐ Licensed Elec Contr ☐ Certif'd Landscape Irrigation Contr ☐ Exempt Applicant

D. TECHNICAL SITE DATA

QTY. SIZE

ITEMS

FEE (Office Use Only)

Lighting Fixtures

Receptacles

Switches

Detectors

Light Poles

Motors - Fract. HP

Emergency & Exit Lights

Communication Points

Alarm Devices/F. A.C. Panel

TOTAL NUMBERS

Pool Permit/with UW Lights

Storable Pool/Spa/Hot Tub

KW Elec. Range/Receptical

KW Oven/Surface Unit

KW Elec. Water Heater

KW Elec. Dryer/Recepticle

KW Dishwasher

HP Garbage Disposal

KW Central A/C Unit

HP/KW Space Heater/Air

KW Baseboard Heat

HP Motors 1/4 HP

KW Transformer/Generator

AMP Service

AMP Subpanels

AMP Motor Control Center

KW Elec. Sign/Outline Light

Administrative Surcharge

Minimum Fee \$40

State Permit Surcharge Fee \$2

TOTAL FEE \$42



ELECTRICAL SUBCODE TECHNICAL SECTION



A. IDENTIFICATION - APPLICANT: COMPLETE ALL APPLICABLE INFORMATION WHEN CHANGING CONTRACTORS. NOTIFY THIS OFFICE. CALL UTILITY DIG NO. 1-800-272-1000

C. CERTIFICATION IN LIEU OF OATH
I hereby certify that I am the (agent of) owner of the record and am authorized to make this application and perform the work listed on this application.

Date Received 06/08/2010
Date Issued
Control # C-10-001902
Permit # 10-0449+C

Block 701 Lot 7 Qualification Code

Work Site Location: 744 ROUTE 70 644 ROUTE 70 Brick Township, NJ

Owner in Fee: BRICKTOWN VF LLC %VORNADO REALTY

Address 210 ROUTE 4 EAST PARAMUS NJ 07652

Tel. Contractor: Garden State Communications

Address 430 Commerce Lane West Berlin NJ 08091

Tel. (856) 768-4200 Fax

Lic No.

Federal Employee No.

B. ELECTRICAL CHARACTERISTICS

Use Group Present Proposed A-2

Pole/Pad # Temporary Other

Building Occupied as Utility Co.

Estimated Cost of Electrical Work \$1,000

JOB SUMMARY (Office Use Only)

PLAN REVIEW

No Plan Required Date Initial

Joint Plan Review Required

Building Plumbing

Fire Elevator

Electrical Plans Approved

Date

Approved by

SUBCODE APPROVAL
CO CCO CA

Date

Approved by

INSPECTIONS

Type: Rough Failure Failure Approval Initial

Barrier-Free

Trench

Temp. Serv.

Const. Serv.

TCO

Other

Service

Final

Barrier-Free

Annual Pool Inspection

Temp. Cut-in-Card Date Issued

Final Cut-in-Card Date Issued

Date of Grounding and Bonding

Certification

Applicant's Signature/Contractor's Seal and Signature

Licensed Elec Contr Certif'd Landscape Irrigation Contr Exempt Applicant

D. TECHNICAL SITE DATA

QTY. SIZE

ITEMS

FEE (Office Use Only)

Lighting Fixtures

Receptacles

Switches

Detectors

Light Poles

Motors - Fract. HP

Emergency & Exit Lights

Communication Points

Alarm Devices/F. A.C. Panel

TOTAL NUMBERS

Pool Permit/with UVW Lights

Storable Pool/Spa/Hot Tub

KW Elec. Range/Receptical

KW Oven/Surface Unit

KW Elec. Water Heater

KW Elec. Dryer/Recepticle

KW Dishwasher

HP Garbage Disposal

KW Central A/C Unit

HP/KW Space Heater/Air

KW Baseboard Heat

HP Motors 1/4 HP

KW Transformer/Generator

AMP Service

AMP Subpanels

AMP Motor Control Center

KW Elec. Sign/Outline Light

Administrative Surcharge

Minimum Fee \$40

State Permit Surcharge Fee \$2

TOTAL FEE \$42



ELECTRICAL SUBCODE TECHNICAL SECTION



A. IDENTIFICATION - APPLICANT: COMPLETE ALL APPLICABLE INFORMATION. WHEN CHANGING CONTRACTORS, NOTIFY THIS OFFICE. CALL UTILITY DIG NO: 1-800-272-1000

C. CERTIFICATION IN LIEU OF OATH
I hereby certify that I am the (agent of) owner of the record and am authorized to make this application and perform the work listed on this application.

Date Received 06/08/2010
Date Issued
Control # C-10-001902
Permit # 10-0449+C

Block 701 Lot 7 Qualification Code
Work Site Location: 744 ROUTE 70 644 ROUTE 70 Brick Township, NJ

Owner in Fee: BRICKTOWN VF LLC %XORNADO REALTY
Address 210 ROUTE 4 EAST PARAMUS NJ 07652

Tel. Contractor: Garden State Communications

Address 430 Commerce Lane, West Berlin NJ 08091

Tel. (856) 768-4200 Fax

Lic No.

Federal Employee No.

B. ELECTRICAL CHARACTERISTICS

Use Group Present Proposed A-2
☐ Pole/Pad # ☐ Temporary ☐ Other
Building Occupied as Utility Co.
Estimated Cost of Electrical Work \$1,000

JOB SUMMARY (Office Use Only)

PLAN REVIEW

☒ No Plan ☐ Date Initial
☐ Required

INSPECTIONS

Type: Failure Failure Approval Initial

Rough

Barrier-Free

Trench

Temp. Serv.

Constr. Serv.

TCO

Other

Service

Final

Barrier-Free

Temp. Cut-in-Card Date Issued

Final Cut-in-Card Date Issued

Annual Pool Inspection

Date of Grounding and Bonding Certification

PLAN REVIEW

☒ No Plan ☐ Date Initial
☐ Required

Joint Plan Review Required

☐ Building ☐ Plumbing

☐ Fire ☐ Elevator

☐ Electrical Plans Approved

Date:

Approved by:

Other

Service

Final

Barrier-Free

Temp. Cut-in-Card Date Issued

Final Cut-in-Card Date Issued

Annual Pool Inspection

Date of Grounding and Bonding Certification

Applicant's Signature/Contractor's Seal and Signature
☐ Licensed Elec Contr ☐ Certifd Landscape Irrigation Contr ☐ Exempt Applicant
D. TECHNICAL SITE DATA

QTY. SIZE

ITEMS

FEE (Office Use Only)

Lighting Fixtures

Receptacles

Switches

Detectors

Light Poles

Motors - Fract. HP

Emergency & Exit Lights

Communication Points

Alarm Devices/F.A.C. Panel

TOTAL NUMBERS

Pool Permit/with UV Lights

Storable Pool/Spa/Hot Tub

KW Elec. Range/Receptical

KW Oven/Surface Unit

KW Elec. Water Heater

KW Elec. Dryer/Recepticle

KW Dishwasher

HP Garbage Disposal

KW Central A/C Unit

HP/KW Space Heater/Air

KW Baseboard Heat

HP Motors 1/+ HP

KW Transformer/Generator

AMP Service

AMP Subpanels

AMP Motor Control Center

KV Elec. Sign/Outline Light

Administrative Surcharge

Minimum Fee \$40

State Permit Surcharge Fee \$2

TOTAL FEE \$42



FIRE PROTECTION SUBCODE TECHNICAL SECTION



A. IDENTIFICATION—APPLICANT: COMPLETE ALL APPLICABLE INFORMATION. WHEN CHANGING CONTRACTORS, NOTIFY THIS OFFICE. CALL UTILITY DIG NO: 1-800-272-1000.

Block 701 Loc 6044 Rt 70 Qualification Code 7

Work Site Location 6044 Rt 70

Owner in Fee: Charlesburger Charlesburger

Tel 609-221-0455 e-mail 780cc

Address 6044 Rt 70 - Bldg. 145 Municipality 2015 Zip Code 08055

Contractor: Fire Pro Tech Inc. e-mail 3633995

Address 6044 Rt 70 e-mail 3633995

Fire Protection Equipment, NJ Div of Fire Safety Permit No. 6044-273-1405

Fire Protection Equipment, NJ Div of Fire Safety Permit No. 6044-273-1405

Fire Alarm Contractor No. 10112

Home Improvement Contractor Registration No. or Exemption Reason (if applicable): 10112

Federal Emp. ID No. 227034108 FAX: 732-3633031

B. FIRE PROTECTION CHARACTERISTICS

Use Group: Present Proposed Fuel Storage Tank: Capacity

Constr. Class: Present Proposed Fuel Type: [] Flammable or [] Combustible

Heating System: [] New or [] Modification to Existing Fire Alarm System: [] New or [] Existing

Fuel Type: [] Gas [] Oil [] Electric [] Solar Fire Suppression/Standpipe System: [] New or [] Existing

Location: Other Location of Main Control Device: 10112

Total Cost of Fire Protection Work \$ 45001

JOB SUMMARY (Office Use Only)

PLAN REVIEW

☐ No Plans Required

☐ Partial - Underslab Utilities Approved

Date: 2-22-12 Approved by: 6044

Joint Plan Review Required: 6044

☐ Bldg. ☐ Elec. ☐ Plumb. ☐ Elev.

SUBCODE APPROVAL for PERMIT 6044

Date: 2-22-12

Approved by: 6044

SUBCODE APPROVAL for CERTIFICATE 6044

☐ CO ☐ CCO 6044

Date: 6044

Approved by: 6044

INSPECTIONS

Type: Failure Failure Approval Initial 6044

Alarm System 6044

Suppression Sys. 6044

Standpipe 6044

Fire Pump 6044

Pre-Eng. System 6044

Mechanical 6044

Smoke Control 6044

TCO 6044

Flam/Combust Tanks 6044

Fireplace Venting 6044

Final 6044

Other 6044

C. CERTIFICATION IN LIEU OF OATH

I hereby certify that I am the (agent of) Charlesburger Charlesburger authorized to make this application. 6044

☐ Certified Contractor Applicant's Signature/Contractor's Signature 6044

☐ Exempt Applicant

D. TECHNICAL SITE DATA

DESCRIPTION OF WORK: Removal of existing for new tenant layout existing existing

Water Supply Source 6044

Method of Alarm/Suppression System Supervision 6044

Flammable/Combustible Tanks 6044

Alarm Systems 6044

☐ System 6044

☐ 110v Interconnected 6044

☐ CO Detectors/110v 6044

Alarm Devices (i.e., smoke, heat, pulls, water/flow) 6044

Supervisory Devices (i.e., tamper, low/high air) 6044

Signaling Devices (i.e., horns/strobes, bells) 6044

Other Devices 6044

TOTAL 6044

Suppression Systems 6044

Fire Pump 6044

Dry Pipe/Alarm Valves 6044

Pre-action Valves 6044

Sprinkler Heads (Dry and Wet) 6044

Standpipes 6044

Pre-engineered Systems 6044

Wet Chemical 6044

Dry Chemical 6044

CO₂ Suppression 6044

Foam Suppression 6044

FM200 Suppression 6044

Other 6044

Other Systems 6044

Kitchen Hood Exhaust System 6044

Smoke Control System 6044

Fuel-Fired Appliances ☐ Gas ☐ Oil ☐ Solid 6044

Fireplace Venting/Metal Chimney 6044

Other 6044

Administrative Surcharge \$ 6044

Minimum Fee \$ 6044

State Permit Surcharge Fee \$ 6044

TOTAL FEE \$ 6044

COMMERCIAL


Date Received 3/10/10
Control # 10-0449
Date Issued
Permit #

11/28/88 need additional head end of tubing by
bathrooms

11/28/88 flex line too long on head grill to rear tubing
in dining area.

11/28/88 update for new to be picked up for head & app. systems.

11/28/88

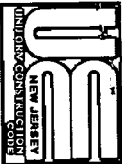

FIRE PROTECTION SUBCODE TECHNICAL SECTION



Cheredulga Cheredulga

A. IDENTIFICATION—APPLICANT: COMPLETE ALL APPLICABLE INFORMATION. WHEN CHANGING CONTRACTORS, NOTIFY THIS OFFICE. CALL UTILITY DIG NO: 1-800-272-1000.

Block 761 Lot 7 Qualification Code 761

Work Site Location 13001 Township, NJ 08723

Owner in Fee: Cheredulga Cheredulga e-mail Vornad Realty

Tel. (609) 281-0745 e-mail Cheredulga

Address 210 Route 4 East Paramus NJ 07653

Contractor: Reliable Fire Protection Inc. Municipality Paramus Tel. (732) 643-0075 ZIP code 07653

Address 349 Essex Rd., Tinton Falls, NJ 07753 e-mail service@reliablefp.com

Fire Protection Equipment, NJ Div of Fire Safety Permit No. P00049

Fire Protection Equipment, NJ Div of Fire Safety Installer No. 153565

Home Improvement Contractor Registration No. or Exemption Reason (if applicable): Exp. Date

Federal Emp. ID No. 22-3103000 FAX: (732) 643-0076

B. FIRE PROTECTION CHARACTERISTICS

Use Group: Present Proposed Proposed Fuel Storage Tank: Present Fuel Type: [] Flammable or [] Combustible

Constr. Class: Present Proposed Proposed Capacity Capacity

Heating System: [] New or [] Modification to Existing Fire Alarm System: [] New or [] Existing

OR [] Conversion or [] Replacement Location of Panel: Location of Panel:

Fuel Type: [] Gas [] Oil [] Electric [] Solar Fire Suppression/Standpipe System: [] New or [] Existing

[] Other Location of Main Control Valve: Location of Main Control Valve:

Location: Location:

Total Cost of Fire Protection Work \$ 1256.00

JOB SUMMARY (Office Use Only)

PLAN REVIEW

[] No Plans Required

[] Partial-Underslab Utilities Approved

Date: Approved by:

Fire Protection Plans Approved

Joint Plan Review Required: Approved by:

[] Bldg. [] Elec. [] Plumb. [] Elev.

SUBCODE APPROVAL for PERMIT

Date: Approved by:

SUBCODE APPROVAL for CERTIFICATE

[] CO [] CC [] CA

Date: Approved by:

Other Other

C. CERTIFICATION IN LIEU OF OATH
I hereby certify that I am the agent of record and am authorized to make this application.

Applicant's Signature/Contractor's Signature

[] Certified Contractor [] Exempt Applicant

D. TECHNICAL SITE DATA

DESCRIPTION OF WORK: INSTALL (1) UL300

Water Supply Source water chemical fire suppression system

Method of Alarm/Suppression System Supervision Method of Alarm/Suppression System Supervision

Flammable/Combustible Tanks

Alarm Systems

[] System

[] 110V Interconnected

[] CO Detectors/110V

Alarm Devices (i.e., smoke, heat, pulls, water/flow)

Supervisory Devices (i.e., tamper, low/high air)

Signaling Devices (i.e., horns/strobes, bells)

Other Devices

TOTAL

Suppression Systems

Fire Pump GPM Type

Dry Pipe/Alarm Valves

Pre-action Valves

Sprinkler Heads (Dry and Wet)

Standpipes

Pre-engineered Systems

Wet Chemical

Dry Chemical

CO₂ Suppression

Foam Suppression

FM200 Suppression

Other

Other Systems

Kitchen Hood Exhaust System

Smoke Control System

Fuel-Fired Appliances Gas [] Oil [] Solid

Fireplace Venting/Metal Chimney

Other

Administrative Surcharge \$

Minimum Fee \$

State Permit Surcharge Fee \$

TOTAL FEE \$

Date Received

Control #

Date Issued

Permit #

Applicant's Signature/Contractor's Signature

[] Exempt Applicant

update

10-0449-A

5/28/10

C10-000757



FIRE PROTECTION SUBCODE TECHNICAL SECTION



A. IDENTIFICATION—APPLICANT: COMPLETE ALL APPLICABLE INFORMATION, WHEN CHANGING CONTRACTORS, NOTIFY THIS OFFICE. CALL UTILITY DIG NO: 1-800-272-1000.

Block 701 Lot 7 Qualification Code _____
Work Site Location 644 RT 70

Owner in Fee: Cheeburg Cheeburg
Tel: (609) 221-0745 e-mail _____
Address 644 RT 70 municipality _____ zip code _____
Contractor Midwest Construction Tel: (609) 610 9610
Address 114 Bruce RD Darryl Hill, NJ e-mail sd@midwestconstruction.com

Fire Protection Equipment, NJ Div of Fire Safety Permit No. _____
Fire Protection Equipment, NJ Div of Fire Safety Installer No. _____
Fire Alarm Contractor No. _____ Exp. Date _____

Home Improvement Contractor Registration No. or Exemption Reason (if applicable): _____
Federal Emp. ID No. 23-3025647 FAX: (609) 795-5744

B. FIRE PROTECTION CHARACTERISTICS

Use Group: Present M Proposed A2 Fuel Storage Tank: _____
Constr. Class: Present _____ Proposed _____ Fuel Type: [] Flammable or [] Combustible

Heating System: [] New or [] Modification to Existing Fire Alarm System: [] New or [] Existing
OR [] Conversion or [] Replacement Location of Panel: _____

Fuel Type: [] Gas [] Oil [] Electric [] Solar Fire Suppression/Standpipe System: _____
OR _____ Location of Main Control Valve: _____

Location: _____
Total Cost of Fire Protection Work \$ 6,000.00

JOB SUMMARY (Office Use Only)

PLAN REVIEW	INSPECTIONS	Dates (Month/Day)	Initial
[] No Plans Required	Alarm System	Failure	Approval
[] Partial -Underslab Utilities Approved	Suppression Sys.		
Date: _____ Approved by: _____	Standpipe		
Fire Protection Plans Approved	Fire Pump		
Date: <u>5/27/10</u> Approved by: <u>OR</u>	Pre-Eng. System		
Joint Plan Review Required:	Mechanical		
[] Bldg. [] Elec. [] Plumb. [] Elev.	Smoke Control		
SUBCODE APPROVAL for PERMIT	TCO		
Date: _____	Flam/Combust Tanks		
Approved by: _____	Fireplace Venting		
SUBCODE APPROVAL for CERTIFICATE	Final		
[] CO [] CCO	Other		
Date: <u>5/27/10</u>			
Approved by: <u>OR</u>			

update

Date Received 5/28/10
Control # 10-0449+8
Date Issued 5/28/10
Permit # _____

C. CERTIFICATION IN LIEU OF OATH
I hereby certify that I am the (agent, owner or representative) authorized to make this application. _____
Applicant's Signature/Contractor's Signature

[] Certified Contractor [] Exempt Applicant

D. TECHNICAL SITE DATA

DESCRIPTION OF WORK: Installation of new hood's above cooking area

Water Supply Source _____
Method of Alarm/Suppression System Supervision _____

Flammable/Combustible Tanks _____
Alarm Systems _____
[] System _____
[] 110V Interconnected _____
[] CO Detectors/110V _____
Alarm Devices (i.e., smoke, heat, pulls, water/flow) _____
Supervisory Devices (i.e., tamper, low/high air) _____
Signaling Devices (i.e., horn/strobes, bells) _____
Other Devices _____

TOTAL _____
Suppression Systems _____
Fire Pump _____ GPM Type _____
Dry Pipe/Alarm Valves _____
Pre-action Valves _____
Sprinkler Heads (Dry and Wet) _____
Standpipes _____
Pre-engineered Systems _____
Wet Chemical _____
Dry Chemical _____
CO₂ Suppression _____
Foam Suppression _____
FM200 Suppression _____
Other _____

Other Systems _____
Kitchen Hood Exhaust System _____
Smoke Control System _____
Fuel-Fired Appliances [] Gas [] Oil [] Solid _____
Fireplace Venting/Metal Chimney _____
Other hood _____

Administrative Surcharge \$ _____
Minimum Fee \$ _____
State Permit Surcharge Fee \$ _____
TOTAL FEE \$ _____

Fire Suppression System Certificate of Installation



349 Essex Road • Tinton Falls, NJ 07753

350 Fifth Avenue • 59th Floor • New York, NY 10118

Phone: (732) 643-0075 • Toll Free: (800) 368-0024 • Fax: (732) 643-0076

Job Information

Job Name CHEEBURGER CHEEBURGER Job Number: 111682383
Job Address 644 HWY 70 WEST Type of System: Ansul R-102 6.0 System
BRICK, NJ 08723

Fire System Distributor

Fuel/Energy Shut Off Device Gas Valve: Mechanical Size: 2"
Installed. Tested on Electric Equipment Shut-down Tested: () Yes () No

This Fire Suppression System is installed in accordance with the Manufacturer's instructions and drawings, NFPA 96 and 17 (current issues) and all applicable state and local codes. All electrical work or work performed by others to complete the installation of this system has been completed. Exceptions to the above are noted below. (Use back of sheet if necessary)

Lenise Teoh
Installer's Name

Signature

Date

AS-26-10

Owner or Owner's Representative

I have received a copy of the Fire Suppression System Owner's Manual and I understand it. I also understand that it is the recommendation of the National Fire Protection Association (NFPA) that the system be inspected every six months to maintain its reliability.

Signature

Date

Authority Having Jurisdiction

Type of Test: ☐ Cartridge ☐ Dump ☐ Other

Functional tests have been witnessed and the system performs as designed.

Signature

Date

AS-26-10

Call Rest. 609-273-1905



PLUMBING SUBCODE TECHNICAL SECTION



A. IDENTIFICATION—APPLICANT: COMPLETE ALL APPLICABLE INFORMATION. WHEN CHANGING CONTRACTORS, NOTIFY THIS OFFICE. CALL UTILITY DIG NO. 1-800-272-1000.

Block 101 Lot 70 Qualification Code 70

Work Site Location Bucktown Varadero Realty

Owner in Fee Bucktown Varadero Realty

Tel. () e-mail street city state zip code

Contractor Plumbing Contractors Association Tel. () e-mail Plumbing Contractors Association

Address Plumbing Contractors Association Exp. Date 10/1/00

Contractor License No. 100-00 Public Sewer 100-00 Private Septic 100-00

Home Improvement Contractor Registration No. or Exemption Reason (if applicable): 100-00

Federal Emp. ID No. 22-3444030 FAX: () 697-4444

B. PLUMBING CHARACTERISTICS

Use Group Present Proposed Public Sewer Private Septic 100-00

Building Sewer Size 100-00 Public Water 100-00 Private Well 100-00

Water Service Size 100-00 Est. Cost of Plumbing Work 100-00

Est. Cost of Plumbing Work 100-00

JOB SUMMARY (Office Use Only)

PLAN REVIEW

Joint Plan Review Required: 1 Building 1 Electric 1 Fire 1 Elevator 1 Plumbing Plans Approved 1 Date 6-17-00 Approved by: [Signature]

C. CERTIFICATION IN LIEU OF OATH

I hereby certify that I am the agent of owner of record and am authorized to make this application and perform the work listed on this application.

Applicant's Signature/Contractor's Seal and Signature

D. TECHNICAL SITE DATA

DESCRIPTION OF WORK

Cheeburger update
for Ice Maker

Date Received 10-04/49
Control # 10-04/49
Date Issued 6/22/10
Permit # 10-04/49

QTY.

FIXTURE/EQUIPMENT

Water Closet

Urinal/Bidet

Bath Tub

Lavatory

Shower

Floor Drain

Sink

Dishwasher

Drinking Fountain

Washing Machine

Hose Bibb

Water Heater

Fuel Oil Piping

Gas Piping

LP Gas Tank

Steam Boiler

Hot Water Boiler

Sewer Pump

Interceptor/Separator

Backflow Preventer

Greasetrap

Sewer Connection

Water Service Connection

Stacks

Other 100 machine

Other 100 machine

Other 100 machine

Other 100 machine

Administrative Surcharge \$

Minimum Fee \$

State Permit Surcharge Fee \$

TOTAL FEE \$

FEE (Office Use Only)

Call Rest. 609-273-1905



PLUMBING SUBCODE
TECHNICAL SECTION



A. IDENTIFICATION—APPLICANT: COMPLETE ALL APPLICABLE INFORMATION. WHEN CHANGING CONTRACTORS, NOTIFY THIS OFFICE. CALL UTILITY DIG NO: 1-800-272-1000.

Block 101 Lot 744 Subdiv 77C Qualification Code 77C

Owner in Fee: Blackstone Development

Tel. () e-mail Blackstone Development

Address 110 Liberty Street Municipality Princeton Tel. () e-mail princetonnj.org

Contractor License No. 10101 Exp. Date 12/31/10

Home Improvement Contractor Registration No. or Exemption Reason (if applicable): 10101

Federal Emp. ID No. 22-5000000 FAX: () 617-4614

B. PLUMBING CHARACTERISTICS
Use Group Present Proposed Public Sewer Private Septic Public Water Private Well 10101

JOB SUMMARY (Office Use Only)
PLAN REVIEW
☒ No Plans Required
Joint Plan Review Required: 1 Building 1 Electric 1 Fire 1 Elevator 1 Plumbing Plans Approved
Date 6/17/10
Approved by: [Signature]
SUBCODE APPROVAL
☐ CO ☐ CCO ☐ CA
Date 6/17/10
Approved by: [Signature]

C. CERTIFICATION IN LIEU OF OATH
I hereby certify that I am the agent of owner of record and am authorized to make this application and perform the work listed on this application.

PLUMBER
[] Licensed Plumbing Contractor [] Exempt Applicant
Applicant's Signature/Contractor's Seal and Signature

D. TECHNICAL SITE DATA

DESCRIPTION OF WORK
checkers for update
4 Ice Maker

QTY.	FIXTURE/EQUIPMENT	FEE (Office Use Only)
	Water Closet	
	Urinal/Bidet	
	Bath Tub	
	Lavatory	
	Shower	
	Floor Drain	
	Sink	
	Dishwasher	
	Drinking Fountain	
	Washing Machine	
	Hose Bibb	
	Water Heater	
	Fuel Oil Piping	
	Gas Piping	
	LPGas Tank	
	Steam Boiler	
	Hot Water Boiler	
	Sewer Pump	
	Interceptor/Separator	
	Backflow Preventer	
	Greasetrap	
	Sewer Connection	
	Water Service Connection	
	Stacks	
	Other <u>Ice Maker</u>	
	Other	

Administrative Surcharge \$
Minimum Fee \$
State Permit Surcharge Fee \$
TOTAL FEE \$

10-0449
16-01111D
6/22/10

Date Received
Control #
Date Issued
Permit #



ELECTRICAL SUBCODE TECHNICAL SECTION



COMMERCIAL

A. IDENTIFICATION - APPLICANT: COMPLETE ALL APPLICABLE INFORMATION. WHEN CHANGING CONTRACTORS, NOTIFY THIS OFFICE. CALL UTILITY DIG NO: 1-800-272-1000

C. CERTIFICATION IN LIEU OF OATH
I hereby certify that I am the (agent of) owner of the record and am authorized to make this application and perform the work listed on this application.

Date Received 02/05/2010
Date Issued 3/10/10
Control # C-10-000336
Permit # 10-0449

Block 701 Lot 7 Qualification Code

Work Site Location: 744 ROUTE 70 644 ROUTE 70 Brick Township, NJ

Owner in Fee: BRICKTOWN V.F. LLC %VORNADO REALTY

Address 210 ROUTE 4 EAST PARAMUS NJ 07652

Tel.

Contractor: HIGHLIGHTING CONST

Address 2831 BIRCH AVE WILLIAMSTOWN NJ 08094

Tel. (856) 875-1115

Fax

Lic No.

Federal Employee No. 22-3053848

B. ELECTRICAL CHARACTERISTICS

Use Group Present Proposed A-2

Pole/Pad # Temporary Other

Building Occupied as Utility Co.

Estimated Cost of Electrical Work \$30,000

JOB SUMMARY (Office Use Only)

PLAN REVIEW

No Plan Date Initial
Required

INSPECTIONS

Dates (Month/Day)

Failure Failure Approval Initial
Rough Rough 2/5-10 00

Joint Plan Review Required

Building Plumbing

Fire Elevator

Electrical Plans Approved

Date 2-16-10

Approved by: GS

Barrier-Free
Trench
Temp. Serv.
Constr. Serv.
TCO
Other
Service
Final
Barrier-Free
Temp. Cut-in-Card Date Issued
Final Cut-in-Card Date Issued
Annual Pool Inspection
Date of Grounding and Bonding

SUBCODE APPROVAL
CO COO CA

Date 5-27-10

Approved by: V

Applicant's Signature/Contractor's Seal and Signature
Certified Landscape Irrigation Contr Exempt Applicant

D. TECHNICAL SITE DATA

QTY. SIZE

ITEMS

FEE (Office Use Only)

Lighting Fixtures

Receptacles

Switches

Detectors

Light Poles

Motors - Fract. HP

Emergency & Exit Lights

Communication Points

Alarm Devices/F.A.C. Panel

TOTAL NUMBERS

Pool Permit/with UW Lights

Storable Pool/Spa/Hot Tub

KW Elec. Range/Receptacle

KW Oven/Surface Unit

KW Elec. Water Heater

KW Elec. Dryer/Receptacle

KW Dishwasher

HP Garbage Disposal

KW Central A/C Unit

HP/KW Space Heater/Air

KW Baseboard Heat

HP Motors 1/4 HP

KW Transformer/Generator

AMP Service

AMP Subpanels

AMP Motor Control Center

KW Elec. Sign/Outline Light

Administrative Surcharge

Minimum Fee

State Permit Surcharge Fee \$51

TOTAL FEE \$281



FIRE PROTECTION SUBCODE TECHNICAL SECTION



A. IDENTIFICATION—APPLICANT: COMPLETE ALL APPLICABLE INFORMATION. WHEN CHANGING CONTRACTORS, NOTIFY THIS OFFICE. CALL UTILITY DIG NO: 1-800-272-1000.

Block 761 Lot 7 Qualification Code 7
Work Site Location 12001 7th Ave. NJ 07053
Owner in Fee: Chatterbox, Charles Vonnado Realty
Tel. (609) 641-0745 e-mail _____
Address 210 Route 4 East Paramus NJ 07652
Contractor: Reliable Fire Protection Inc. Tel. (732) 643-0075
Address 349 Essex Rd., Tinton Falls, NJ 07753 e-mail service@reliablefp.com

Fire Protection Equipment, NJ Div of Fire Safety Permit No. P00049
Fire Protection Equipment, NJ Div of Fire Safety Installer No. 153565
Fire Alarm Contractor No. _____ Exp. Date _____
Home Improvement Contractor Registration No. or Exemption Reason (if applicable): _____
Federal Emp. ID No. 22-3103000 FAX: (732) 643-0076

B. FIRE PROTECTION CHARACTERISTICS
Use Group: Present _____ Proposed _____ Fuel Storage Tank: _____
Constr. Class: Present _____ Proposed _____ Fuel Type: [] Flammable or [] Combustible
Heating System: [] New or [] Modification to Existing Fire Alarm System: [] New or [] Existing
OR [] Conversion or [] Replacement
Fuel Type: [] Gas [] Oil [] Electric [] Solar
[] Other _____ Location of Panel: _____
Location of Main Control Valve: _____

Location: _____
Total Cost of Fire Protection Work \$ 21256.00

JOB SUMMARY (Office Use Only)		INSPECTIONS		Dates (Month/Day)	
PLAN REVIEW		Type:	Failure	Failure	Approval
[] No Plans Required		Alarm System	_____	_____	Initial
[] Partial - Underlab Utilities Approved		Suppression Sys.	_____	_____	_____
Date: <u>_____</u> Approved by: <u>_____</u>		Standpipe	_____	_____	_____
[] Fire Protection Plans Approved		Fire Pump	_____	_____	_____
Date: <u>_____</u> Approved by: <u>_____</u>		Pre-Eng. System	_____	_____	_____
Joint Plan Review Required:		Mechanical	_____	_____	_____
[] Bldg. [] Elec [] Plumb. [] Elev.		Smoke Control	_____	_____	_____
SUBCODE APPROVAL for PERMIT		TCO	_____	_____	_____
Date: <u>5-23-10</u>		Flam/Combust Tanks	_____	_____	_____
SUBCODE APPROVAL for CERTIFICATE		Fireplace Venting	_____	_____	_____
[] CO [] CCO [] CA		Final	_____	_____	_____
Date: <u>_____</u>		Other	_____	_____	_____
Approved by: <u>_____</u>					

C. CERTIFICATION IN LIEU OF OATH
I hereby certify that I am the (agent of) owner of record and am authorized to make this application. _____ Applicant's Signature/Contractor's Signature
[] Certified Contractor [] Exempt Applicant

D. TECHNICAL SITE DATA
DESCRIPTION OF WORK: Install (1) UL300 wet chemical fire suppression system
Water Supply Source _____
Method of Alarm/Suppression System Supervision _____

NUMBER	FEE (Office Use Only)
Flammable/Combustible Tanks	
Alarm Systems	
[] System	
[] 110V Interconnected	
[] CO Detectors/110V	
Alarm Devices (i.e., smoke, heat, pulls, water/flow)	
Supervisory Devices (i.e., tampers, low/high air)	
Signaling Devices (i.e., horn/strobes, bells)	
Other Devices	
TOTAL	
Suppression Systems	
Fire Pump <u>_____</u> GPM Type <u>_____</u>	
Dry Pipe/Alarm Valves	
Pre-action Valves	
Sprinkler Heads (Dry and Wet)	
Standpipes	
Pre-engineered Systems	
Wet Chemical	
Dry Chemical	
CO ₂ Suppression	
Foam Suppression	
FM200 Suppression	
Other	
Other Systems	
Kitchen Hood Exhaust System	
Smoke Control System	
Fuel-Fired Appliances [] Gas [] Oil [] Solid	
Fireplace Venting/Metal Chimney	
Other	

Administrative Surcharge \$ _____
Minimum Fee \$ _____
State Permit Surcharge Fee \$ _____
TOTAL FEE \$ 95



FIRE PROTECTION SUBCODE TECHNICAL SECTION



A. IDENTIFICATION—APPLICANT: COMPLETE ALL APPLICABLE INFORMATION. WHEN CHANGING CONTRACTORS, NOTIFY THIS OFFICE. CALL UTILITY DIG NO: 1-800-272-1000.

Block 701 Lot 7 Qualification Code 7
Work Site Location 349 Essex Rd., Tinton Falls, NJ 07753
Owner in Fee: Reliable Fire Protection Inc. e-mail service@reliablefp.com
Tel. (609) 732-643-0075 Tel. (732) 643-0075
Address 349 Essex Rd., Tinton Falls, NJ 07753 Municipality Essex ZIP code 07753
Contractor: Reliable Fire Protection Inc. Tel. (732) 643-0075
Address 349 Essex Rd., Tinton Falls, NJ 07753 e-mail service@reliablefp.com

Fire Protection Equipment, NJ Div of Fire Safety Permit No. P00049
Fire Protection Equipment, NJ Div of Fire Safety Installer No. 153565
Fire Alarm Contractor No. 153565 Exp. Date 12/31/00
Home Improvement Contractor Registration No. or Exemption Reason (if applicable): 153565
Federal Emp. ID No. 22-3103000 FAX: (732) 643-0076

B. FIRE PROTECTION CHARACTERISTICS

Use Group: Present Proposed Fuel Storage Tank: Capacity
Constr. Class: Present Proposed Fuel Type: [] Flammable or [] Combustible
Heating System: [] New or [] Modification to Existing Fire Alarm System: [] New or [] Existing
OR [] Conversion or [] Replacement Fire Suppression/Standpipe System: Location of Panel:
Fuel Type: [] Gas [] Oil [] Electric [] Solar [] New or [] Existing
[] Other Location of Main Control Valve: Location of Main Control Valve:

Location: 1726
Total Cost of Fire Protection Work \$ 1726

JOB SUMMARY (Office Use Only)

PLAN REVIEW	INSPECTIONS	Dates (Month/Day)
Type:	Failure	Failure
Initial	Approval	Initial
[] No Plans Required	Alarm System	
[] Partial - Underlab Utilities Approved	Suppression Sys.	
Date: <u>Approved by:</u>	Standpipe	
[] Fire Protection Plans Approved	Fire Pump	
Date: <u>Approved by:</u>	Pre-Eng. System	
Joint Plan Review Required:	Mechanical	
[] Bldg. [] Elec. [] Plumb. [] Elev.	Smoke Control	
SUBCODE APPROVAL for PERMIT	TCO	
Date: <u>Approved by:</u>	Flam/Combust Tanks	
SUBCODE APPROVAL for CERTIFICATE	Fireplace Venting	
[] CO [] CCO [] CA	Final	
Date: <u>Approved by:</u>	Other	

C. CERTIFICATION IN LIEU OF OATH

I hereby certify that I am the (agent of) owner of record and am authorized to make this application. Applicant's Signature/Contractor's Signature
[] Certified Contractor [] Exempt Applicant

Date Received 5/28/10
Control # 10-444
Date Issued 5/28/10
Permit # 1

D. TECHNICAL SITE DATA

DESCRIPTION OF WORK: Water Supply Source
Water Supply Source Method of Alarm/Suppression System Supervision

NUMBER

FEE (Office Use Only)

Flammable/Combustible Tanks	
Alarm Systems	
[] System	
[] 110V Interconnected	
[] CO Detectors/110V	
Alarm Devices (i.e., smoke, heat, pulls, water/flow)	
Supervisory Devices (i.e., tamper, low/high air)	
Signaling Devices (i.e., horns/strobes, bells)	
Other Devices	
TOTAL	
Suppression Systems	
Fire Pump GPM Type	
Dry Pipe/Alarm Valves	
Pre-action Valves	
Sprinkler Heads (Dry and Wet)	
Standpipes	
Pre-engineered Systems	
Wet Chemical	
Dry Chemical	
CO ₂ Suppression	
Foam Suppression	
FM200 Suppression	
Other	
Other Systems	
Kitchen Hood Exhaust System	
Smoke Control System	
Fuel-Fired Appliances [] Gas [] Oil [] Solid	
Fireplace Venting/Metal Chimney	
Other	

Administrative Surcharge \$
Minimum Fee \$
State Permit Surcharge Fee \$
TOTAL FEE \$



FIRE PROTECTION SUBCODE TECHNICAL SECTION



A. IDENTIFICATION—APPLICANT: COMPLETE ALL APPLICABLE INFORMATION. WHEN CHANGING CONTRACTORS, NOTIFY THIS OFFICE. CALL UTILITY DIG NO: 1-800-272-1000.

Block 701 Lot 7 Qualification Code _____
Work Site Location 6444 RT 70

Owner in Fee: Cheeburga Cheeburga
Tel. (609) 221-0745 e-mail _____
Address 6444 RT 70

Contractor: Midwest Construction Tel. (609) 610 4610
Address 114 Bruce RD North Hill, NJ e-mail gskr2@yahoo.com

Fire Protection Equipment: NJ Div of Fire Safety Permit No. _____
Fire Protection Equipment: NJ Div of Fire Safety Installer No. _____
Fire Alarm Contractor No. _____ Exp. Date _____

Home Improvement Contractor Registration No. of Exemption Reason (if applicable):
Federal Emp. ID No. 23-3025647 FAX: (856) 795-5754

B. FIRE PROTECTION CHARACTERISTICS

Use Group: Present W Proposed A2
Constr. Class: Present _____ Proposed _____
Fuel Storage Tank: _____
Fuel Type: [] Gas [] Oil [] Electric [] Solar

Heating System: [] New OR [] Modification to Existing
OR [] Conversion OR [] Replacement
Fire Alarm System: [] New OR [] Existing

Fuel Type: [] Gas [] Oil [] Electric [] Solar
Fire Suppression/Standpipe System: _____
Location: _____ [] New OR [] Existing
Location of Main Control Valve: _____

Location: _____
Total Cost of Fire Protection Work \$ 6,000.00

JOB SUMMARY (Office Use Only)

PLAN REVIEW

[] No Plans Required
[] Partial - Under slab Utilities Approved
Type: _____ Failure _____ Approval _____ Initial _____

Date: _____ Approved by: _____
[] Fire Protection Plans Approved
Type: _____ Failure _____ Approval _____ Initial _____

Date: _____ Approved by: _____
Joint Plan Review Required:
[] Bldg. [] Elec. [] Plumb. [] Elev. Mechanical _____

SUBCODE APPROVAL FOR PERMIT
Date: _____ TCO _____
Flam/Combust Tanks _____

Approved by: _____
SUBCODE APPROVAL FOR CERTIFICATE
[] CO [] CCO [] CA
Fireplace Venting _____

Date: _____ Final _____
Approved by: _____ Other _____

Date Received _____
Control # _____
Date Issued _____
Permit # _____
10-0449+6
5/28/10

C. CERTIFICATION IN LIEU OF OATH
I hereby certify that I am the (agent/owner of record and/or authorized) to make this application. _____
Applicant's Signature/Contractor's Signature _____
[] Certified Contractor [] Exempt Applicant

D. TECHNICAL SITE DATA
DESCRIPTION OF WORK: Installation of new hood above cooking eqpt

Water Supply Source _____
Method of Alarm/Suppression System Supervision _____

Flammable/Combustible Tanks _____
Alarm Systems _____
[] System _____
[] 110v Interconnected _____
[] CO Detectors/110v _____

Alarm Devices (i.e., smoke, heat, pulls, water/flow) _____
Supervisory Devices (i.e., tamper, low/high air) _____
Signaling Devices (i.e., horns/strobes, bells) _____
Other Devices _____

TOTAL _____
Suppression Systems _____
Fire Pump _____ GPM Type _____

Dry Pipe/Alarm Valves _____
Pre-action Valves _____
Sprinkler Heads (Dry and Wet) _____
Standpipes _____

Pre-engineered Systems _____
Wet Chemical _____
Dry Chemical _____
CO₂ Suppression _____

Foam Suppression _____
FM200 Suppression _____
Other _____

Other Systems _____
Kitchen Hood Exhaust System _____
Smoke Control System _____
Fuel-Fired Appliances [] Gas [] Oil [] Solid _____

Fireplace Venting/Metal Chimney _____
Other _____

Administrative Surcharge \$ _____
Minimum Fee \$ _____
State Permit Surcharge Fee \$ _____
TOTAL FEE \$ _____

110



FIRE PROTECTION SUBCODE TECHNICAL SECTION



A. IDENTIFICATION—APPLICANT: COMPLETE ALL APPLICABLE INFORMATION. WHEN CHANGING CONTRACTORS, NOTIFY THIS OFFICE. CALL UTILITY DIG NO: 1-800-272-1000.

Block 701 Lot 7 Qualification Code _____
Work Site Location 644 RT 70

Owner in Fee: Chelunga Cheekman

Tel. (609) 321-6745 e-mail _____

Address 644 RT 70 Municipality _____ Zip code _____

Contractor: Midwest Construction Tel. (609) 646 4610

Address 114 Bruce RD Cranford, NJ e-mail gk@agelance.com

Fire Protection Equipment, NJ Div of Fire Safety Permit No. _____

Fire Protection Equipment, NJ Div of Fire Safety Installer No. _____

Fire Alarm Contractor No. _____ Exp. Date _____

Home Improvement Contractor Registration No. or Exemption Reason (if applicable): _____

Federal Emp. ID No. 23-3025647 FAX: (609) 745-5794

B. FIRE PROTECTION CHARACTERISTICS

Use Group: Present W Proposed A2 Fuel Storage Tank: _____

Const. Class: Present _____ Proposed _____ Fuel Type: [] Flammable or [] Combustible

Heating System: [] New or [] Modification to Existing Fire Alarm System: [] New or [] Existing

Fuel Type: [] Gas [] Oil [] Electric [] Solar Fire Suppression/Standpipe System: _____

Location: _____ [] New or [] Existing Location of Main Control Valve: _____

Total Cost of Fire Protection Work \$ 6,000.00

JOB SUMMARY (Office Use Only)

PLAN REVIEW

[] No Plans Required

[] Partial - Underslab Utilities Approved

Date: _____ Approved by: _____

[] Fire Protection Plans Approved

Date: _____ Approved by: _____

Joint Plan Review Required: _____

[] Bldg. [] Elec. [] Plumb. [] Elev.

SUBCODE APPROVAL FOR PERMIT

Date: _____

Approved by: _____

SUBCODE APPROVAL FOR CERTIFICATE

[] CO [] CCO [] CA

Date: _____

Approved by: _____

Date Received _____
Control # _____
Date Issued _____
Permit # _____
10-0449 + 5/28/10

C. CERTIFICATION IN LIEU OF OATH
I hereby certify that I am the (agent, owner or contractor) and am authorized to make this application. _____
Applicant's Signature/Contractor's Signature _____
[] Certified Contractor [] Exempt Applicant

D. TECHNICAL SITE DATA

DESCRIPTION OF WORK: Installation of new

Woods Area Cabana 4000

Water Supply Source _____

Method of Alarm/Suppression System Supervision _____

Flammable/Combustible Tanks _____

Alarm Systems _____

[] System _____

[] 110V Interconnected _____

[] CO Detectors/110V _____

Alarm Devices (i.e., smoke, heat, pulls, water/flow) _____

Supervisory Devices (i.e., tamper, low/high air) _____

Signaling Devices (i.e., horn/strobes, bells) _____

Other Devices _____

TOTAL _____

Suppression Systems _____

Fire Pump _____ GPM Type _____

Dry Pipe/Alarm Valves _____

Pre-action Valves _____

Sprinkler Heads (Dry and Wet) _____

Standpipes _____

Pre-engineered Systems _____

Wet Chemical _____

Dry Chemical _____

CO₂ Suppression _____

Foam Suppression _____

FM200 Suppression _____

Other _____

Other Systems _____

Kitchen Hood Exhaust System _____

Smoke Control System _____

Fuel-Fired Appliances [] Gas [] Oil [] Solid _____

Fireplace Venting/Metal Chimney _____

Other _____

Administrative Surcharge \$ _____

Minimum Fee \$ _____

State Permit Surcharge Fee \$ _____

TOTAL FEE \$ _____


RevNo

Revision note

Date

Signature

Checked

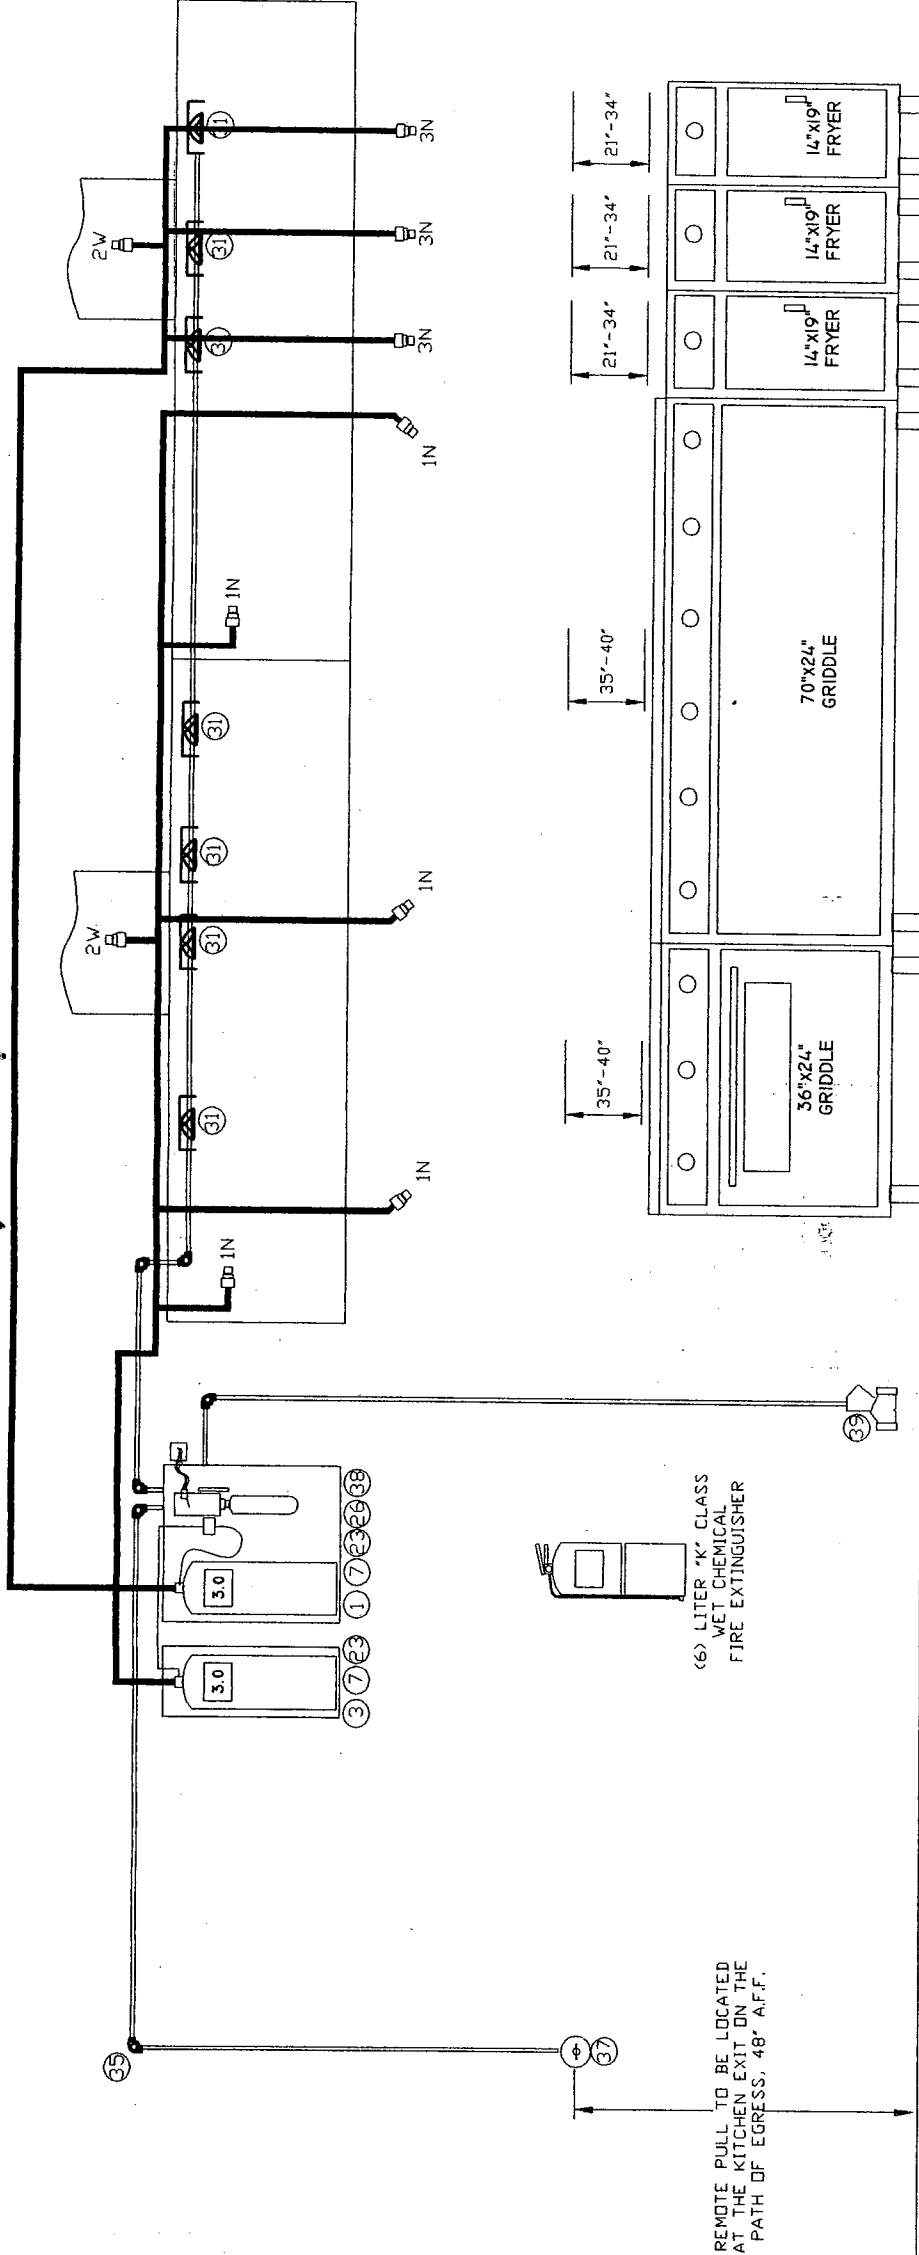

DISTRIBUTION PIPING REQUIREMENTS - 3.0 GALLON SYSTEM					
REQUIREMENTS	SUPPLY LINE	DUCT BRANCH	PLENUM BRANCH	APPLIANCE BRANCH	
PIPE SIZE	3/8"	3/8"	3/8"	3/8"	
MAX. LENGTH	40'-0"	8'-0"	4'-0"	12'-0"	
MAX. RISE	6'-0"	4'-0"	2'-0"	2'-0"	
MAX. 90 ELBOW	9	4	4	6	
MAX. TEES	1	2	2	4	
MAX. FLOW #	11*	4	2	4	

- SYSTEM MANUFACTURER - ANSUL
- MODEL # - R-102 6.0 GALLON
- U.L. EX - 9470
- EXTINGUISHING AGENT - ANSULX
- # OF FLOW POINTS - 18
- HOOD SIZE - (21)9x10"
- DUCT SIZE - (21)9x10"
- SUPPLY PIPE SIZE - 3/8"
- BRANCH PIPE SIZE - 3/8"
- ALL PIPE SCHEDULE 40 BLACK PIPE
- ALL 1/2" CONDUIT

- THE INSTALLATION SHALL COMPLY WITH NFPA 96, NFPA 17A, THE MANUFACTURERS U.L. LISTING AND THE LOCAL AUTHORITY HAVING JURISDICTION
- EXHAUST HOOD SHALL CONTAIN BAFFLE TYPE GREASE FILTERS
- FIRE SYSTEM SHALL SHUTDOWN FUEL TO ALL APPLANCES UPON SYSTEM DISCHARGE
- ALL ELECTRIC UNDER EXHAUST HOOD SHALL SHUTDOWN UPON SYSTEM DISCHARGE
- MAKE-UP AIR SHOULD SHUTDOWN UPON SYSTEM DISCHARGE
- EXHAUST FAN SHOULD REMAIN ON DURING SYSTEM DISCHARGE
- REMOTE PULL STATION TO BE LOCATED A MINIMUM 10'-0" FROM HOOD ON THE PATH OF EGRESS FROM THE PROTECTED AREA
- FIRE SYSTEM INSTALLATION IS SUBJECT TO SEMI-ANNUAL INSPECTION BY THE AUTHORIZED INSTALLING CONTRACTOR TO WARRANT OF SYSTEM OPERATION & PERFORMANCE
- GAS VALVE TO BE INSTALLED BY A LICENSED PLUMBER

ITEM	QUANTITY	PART #	DESCRIPTION	ITEM	QUANTITY	PART #	DESCRIPTION
1	1	429853	REGULATED RELEASE (MECHANICAL)	22	0	79664	1.5 ANSULX
2	0	429856	REGULATED RELEASE (ELECTRICAL)	23	2	79372	3.0 ANSULX
3	1	429670	ENCLOSURE ASSEMBLY	24	0	423439	101-10 CARTRIDGE
4	0	429678	BRACKET ASSEMBLY	25	0	423441	101-20 CARTRIDGE
5	0	429850	REGULATED ACTUATOR	26	1	423443	101-30 CARTRIDGE
6	0	429864	1.5 AGENT TANK	27	0	423429	LT-20-R CARTRIDGE
7	2	429862	3.0 AGENT TANK	28	0	423435	LT-30-R CARTRIDGE
8	0	429872	TWO TANK ENCLOSURE	29	0	423493	R-102 DOUBLE TANK CART.
9	5	419335	1N NOZZLE	30	0	423491	LT-A-101-30 CARTRIDGE
10	0	419336	1W NOZZLE	31	7	417969	DETECTOR
11	0	419334	12N NOZZLE	32	0	415745	360 FUSIBLE LINK
12	2	419337	2W NOZZLE	33	7	415745	450 FUSIBLE LINK
13	0	78078	2WH NOZZLE	34	0	73867	500 FUSIBLE LINK
14	3	419338	3N NOZZLE	35	20	423250	PULLEY ELBOW
15	0	419339	230 NOZZLE	36	0	427929	PULLEY TEE
16	0	419340	245 NOZZLE	37	1	4835	REMOTEPULL STATION
17	0	419341	260 NOZZLE	38	1	423881	MICROSWITCH
18	0	419342	290 NOZZLE	39	1	-----	MECHANICAL GAS VALVE
19	0	419343	2120 NOZZLE	40	0	426151	SOLENOID GAS VALVE
20	0	419333	1F NOZZLE	41	0	-----	MANUAL RESET RELAY
21	0	430913	1100 NOZZLE	42	1	418087	INSTALLATION MANUAL
				43	11	-----	QUICK-SEAL ADAPTOR



349 ESSEX ROAD
TINTON FALLS, NJ 07753

NEW JERSEY
DIV. OF FIRE SAFETY
PERMIT ID # P00048

NEW YORK CITY
DEPT. OF BUILDINGS
LICENSE # 151C

350 FIFTH AVENUE - SUITE 3304
NEW YORK, NY 10018

PHONE: 732-643-0075 / 800-888-0024 FAX: 732-643-0076
www.reliablefireprotection.net

CHEEBURGER CHEEBURGER

644 HWY 70 WEST

BRICK TOWNSHIP, NJ 08723

1ST FLOOR - ANSUL R-102 FIRE SUPPRESSION SYSTEM

Drawn by KBC

Sheet 1 OF 1

Scale NTS

Date 3/18/10

Drawing # F-001.0.0


ANSUL SYSTEM NOTES:
- REMOTE PULL STATION TO BE LOCATED MINIMUM 10'-0" FROM HAZARD, ON THE PATH OF EGRESS, 48"-60" ABOVE FINISHED FLOOR
- MAXIMUM (20) PULLEY ELBOWS CAN BE USED FOR EACH REMOTE PULL
- MAXIMUM 150FT. OF WIRE ROPE CAN BE USED FOR EACH REMOTE PULL
- MAXIMUM (2) REMOTE PULL STATIONS CAN BE USED PER SYSTEM (USING (1) PULLEY TEE)

DETECTION REQUIREMENTS
- FUSIBLE LINK DETECTOR TO BE LOCATED IN EACH DUCT OPENING AND ABOVE EACH PROTECTED APPLIANCE NOT LOCATED UNDER A DUCT
- MAXIMUM (15) SCISSOR STYLE DETECTORS CAN BE USED PER SYSTEM
- MAXIMUM (20) PULLEY ELBOWS CAN BE USED FOR DETECTION
- MAXIMUM 150FT. OF WIRE ROPE CAN BE USED FOR DETECTION
- THE LAST DETECTOR ON A SYSTEM TO BE A TERMINAL DETECTOR

MECHANICAL GAS VALVE REQUIREMENTS
- MAXIMUM (20) PULLEY ELBOWS CAN BE USED FOR GAS VALVE
- MAXIMUM 150FT. OF WIRE ROPE CAN BE USED FOR GAS VALVE
- ELECTRICAL SOLENOID GAS VALVE
- SOLENOID GAS VALVE TO BE CONNECTED TO THE ANSUL SYSTEM MICROSWITCH BY A LICANSED ELECTRICIAN
- A MANUAL RESET RELAY MUST BE USED TO RESET GAS VALVE TO RE-OPEN
- DISTRIBUTION PIPING REQUIREMENTS

- ALL DISTRIBUTION PIPING MUST BE 3/8" SCHEDULE 40 BLACK IRON, CHROME PLATED, OR STAINLESS STEEL
- ALL THREADED CONNECTIONS LOCATED IN 8' ABOVE THE PROTECTED AREA MUST BE SEALED WITH PIPE TAPE
- PIPE HANGER GUIDELINES
- MAXIMUM 5FT. BETWEEN HANGERS
- HANGERS TO BE PLACED BETWEEN ELBOWS WHEN THE DISTANCE IS GREATER THAN 2FT.

ELECTRIC NOTES:

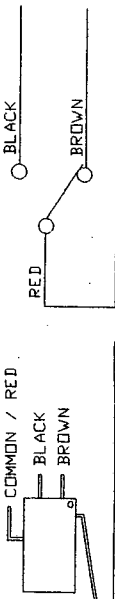

UP TO (4) SWITCHES PROVIDED

- * WIRING DIAGRAM TO BE USED AS A REFERENCE ONLY
- * ALL CONNECTIONS TO BE VERIFIED BY A LICENSED ELECTRICIAN
- * EACH WIRING TO BE DONE BY A LICENSED ELECTRICIAN
- * EACH SWITCH HAS A SET OF SINGLE POLE, DOUBLE THROW CONTACTS RATED AT 21 AMP, 1 HP, 125, 250, 277 VAC OR 2 HP, 250, 277 VAC
- * A RELAY MUST BE SUPPLIED BY OTHERS IF THE EQUIPMENT LOAD EXCEEDS THE RATED CAPACITY OF THE SWITCH
- * ALL ELECTRICAL CONNECTIONS ARE TO BE MADE OUTSIDE OF THE FIRE SYSTEM CONTROL BOX
- * ELECTRICIAN TO WIRE HORN/STROBE ALARM OR BUILDING ALARM TO ACTIVATE UPON FIRE SYSTEM DISCHARGE
- * ELECTRICIAN TO WIRE MAKE-UP AIR TO SHUTDOWN UPON FIRE SYSTEM DISCHARGE
- * ELECTRICIAN TO WIRE ANY ELECTRICAL EQUIPMENT UNDER EXHAUST HOOD TO SHUTDOWN UPON FIRE SYSTEM DISCHARGE
- * ELECTRICIAN TO WIRE SOLENOID GAS VALVE WITH RESET RELAY
- * TO SHUTDOWN UPON FIRE SYSTEM DISCHARGE (IF APPLICABLE)

HOOD INFORMATION

HOOD NO.	TAG	MODEL	LENGTH	MAX. COOKING TEMP.	EXHAUST PLENUM RISER(S)					SUPPLY PLENUM RISER(S)					HOOD CONSTRUCTION	HOOD CONFIG.	
					TOTAL EXH. CFM	WIDTH	LENG.	DIA.	CFM	S.P.	TOTAL SUP. CFM	WIDTH	LENG.	DIA.		CFM	S.P.
1	LEFT	5424 ND-2-PSP-F	8' 0.00"	600 Deg.	2000	10"	19'		2000	-0.450"		1600			430 SS Where Exposed	LEFT	ALONE
2	RIGHT	5424 ND-2-PSP-F	8' 0.00"	600 Deg.	2000	10"	19'		2000	-0.450"		1600			430 SS Where Exposed	RIGHT	ALONE

HOOD INFORMATION

HOOD NO.	FILTER(S)			LIGHT(S)			UTILITY CABINET(S)			FIRE SYSTEM	SWITCHES		FIRE SYSTEM HANGING PIPING	HOOD HANGING WT
	TYPE	QTY.	HEIGHT	LENGTH	QTY.	TYPE	WIRE GUARD	LOCATION	TYPE	SIZE	MODEL #	QUANTITY	LOCATION	
1	SS Baffle with Handles	1 4	16' 16'	16' 20'	3	Incandescent Light Fixt	NO						YES	395 LBS
2	SS Baffle with Handles	1 4	16' 16'	16' 20'	3	Incandescent Light Fixt	NO	Right	Ansul R102	30/30"	311110FP	1 Light 1 Fan	Outside	516 LBS

HOOD OPTIONS

HOOD NO.	OPTION
1	LEFT END STANDOFF 3' Wide
	FIELD WRAPPER 8.50' High Front
	BACKSPASH 120.00' High X 213.00' Long 430 SS
	BACKSPASH - INSIDE CORNER 120.00' High X 4.00' Long 430 SS
	LEFT SIDESPLASH 120.00' High X 72.00' Long 430 SS
2	FIELD WRAPPER 8.50' High Front, Right

PERFORATED SUPPLY PLENUM(S)

HOOD NO.	POS.	LENGTH	WIDTH	HEIGHT	RISER(S)			
					WIDTH	LENG.	DIA.	CFM
1	Front	99'	12'	6'	8'	24'		800
								0.126'
2	Front	108'	12'	6'	8'	24'		800
								0.126'
					8'	24'		800
								0.146'

FOR QUESTIONS, CALL
CAPTIVE-AIRE SYSTEMS, INC.
BRIAN SEIDENSTRICKER
PHONE: 724-776-7520 OR 1-800-266-1116
FAX: 724-776-7522




JOB	CHEEBURGER-Brick, NJ
LOCATION	Brick, NJ
DATE	3/15/2010
DWG #	1
REV.	SCALE 1/32

JOB # 1116823

DRAWN BY

REV.

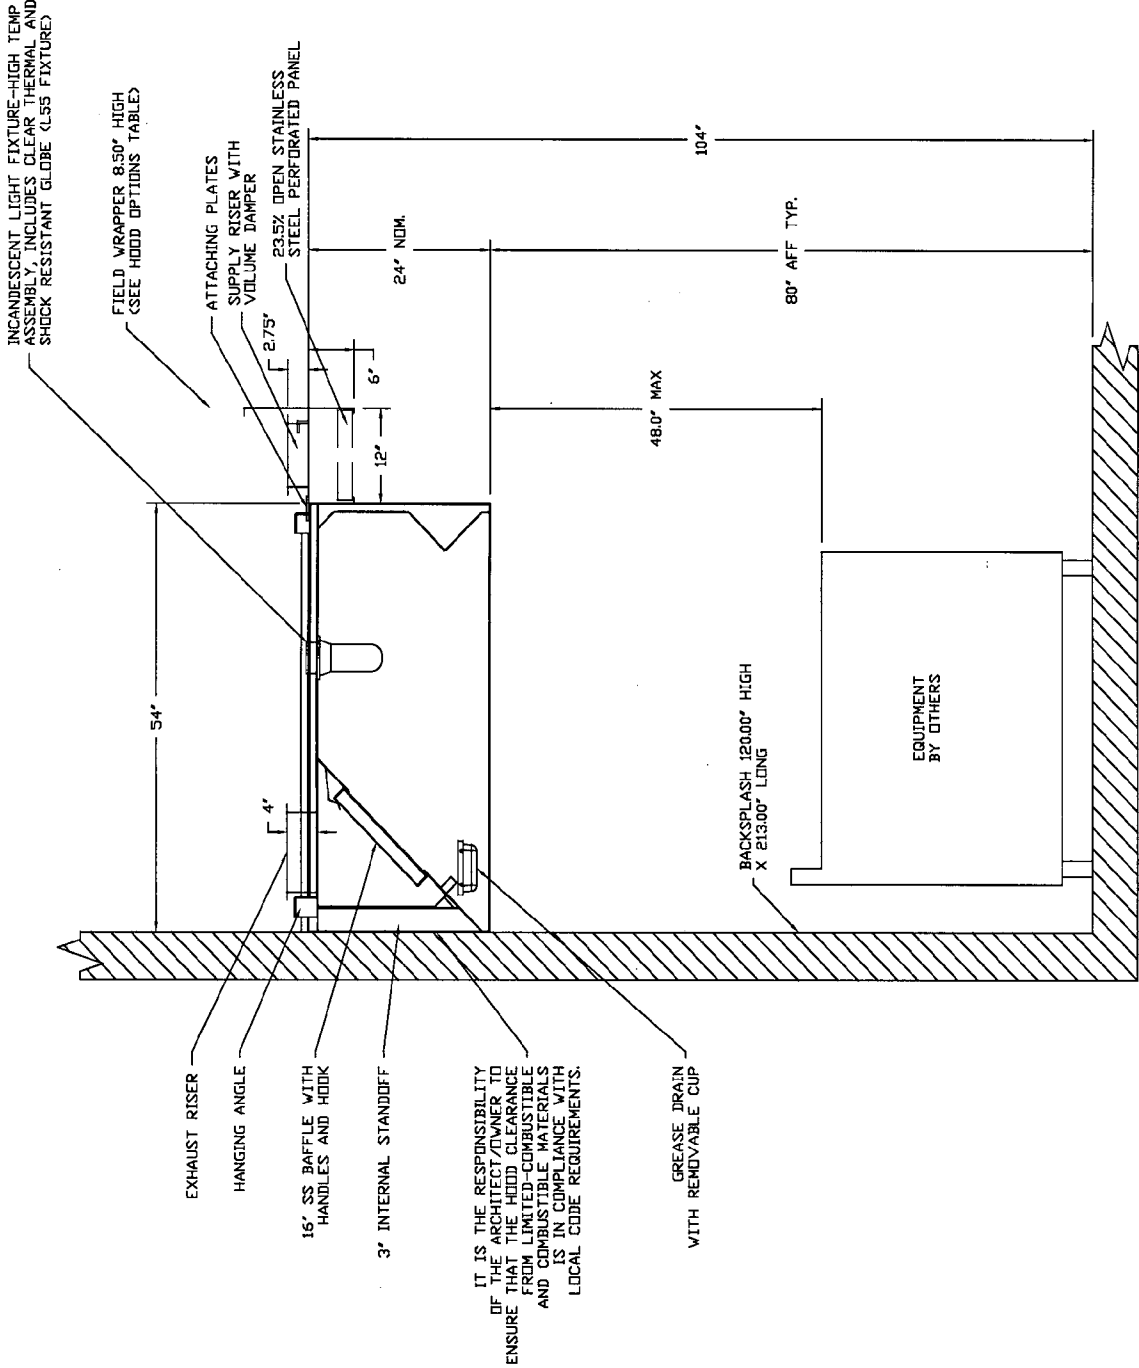

SECTION VIEW - MODEL 5424ND-2-PSP-F

HOOD #1

ND-2 Series with PSP Accessory Specification

The ND-2 series hood with PSP accessory is a compensating canopy hood system rated for all types of cooking equipment. The hood shall have the size, shape and performance specified on drawings.

Construction shall be type 430 stainless steel with a #3 or #4 polish where exposed. Individual component construction shall be determined by the manufacturer and ETL. Construction shall be dependent on the structural application to minimize distortion and other defects. All seams, joints and penetrations of the hood enclosure to the lower outermost perimeter that directs and captures grease-laden vapor and exhaust gases shall have a liquid-tight continuous external weld in accordance with NFPA 96. Hood shall be wall type with fully welded 10 gauge corner hanging angles. Corner hanging angles have a .625 x 1.500 slot pre-punched at the factory, allowing hanging rods to be used for quick and safe installations. Hanging rod and connect is provided by and installed by others.

Ventilator shall be furnished with UL classified aluminum baffle filters, supplied in size and quantity as required by ventilator. The filters shall extend the full length of the hood and the filler panels shall not be more than 6' in width.

The hood manufacturer shall supply complete computer generated submittal drawings including hood section view(s) and hood plan view(s). These drawings must be available to the engineer, architect and owner for their use in construction, operation and maintenance.

Exhaust duct collar to be 4' high with 1' flange. Duct sizes, CFM and static pressure requirements shall be as shown on drawings. Static pressure requirements shall be precise and accurate; air velocity and volume information shall be accurate within 1-ft increments along the length of the ventilator.

UL Incandescent light fixtures and globes shall be installed and pre-wired to a junction box. The light fixtures shall be installed with a maximum of 4'0" spacing on center and allow up to a 100 watt standard light bulb.


The hood shall have:

- A double wall insulated front to eliminate condensation and increase rigidity. The insulation shall have a flexural modulus of 475 EI, meet UL 181 requirements and be in accordance with NFPA 90A and 90B.
- An integral front baffle to direct grease laden vapors toward the exhaust filter bank.
- A built-in wiring chase provided for outlets and electrical controls on the hood face and shall not penetrate the capture area or require an external chaseway.
- Low velocity make-up air (up to 90%) provided through front and side plenums (PSP accessory).
- A removable grease cup for easy cleaning.

The hood shall be ETL Listed as "Exhaust Hood Without Exhaust Damper", ETL Sanitation Listed and built in accordance with NFPA 96. The hood shall be listed for 450°F cooking surfaces at 150 CFM/ft, 600°F cooking surfaces at 200 CFM/ft, and 700°F cooking surfaces at 250 CFM/ft.

CAPTIVE

JOB	CHEEBURGER-Brick, NJ
LOCATION	Brick, NJ
DATE	3/15/2010
DWG #	3
REV.	
JOB #	1116823
DRAWN BY	
SCALE	1/32

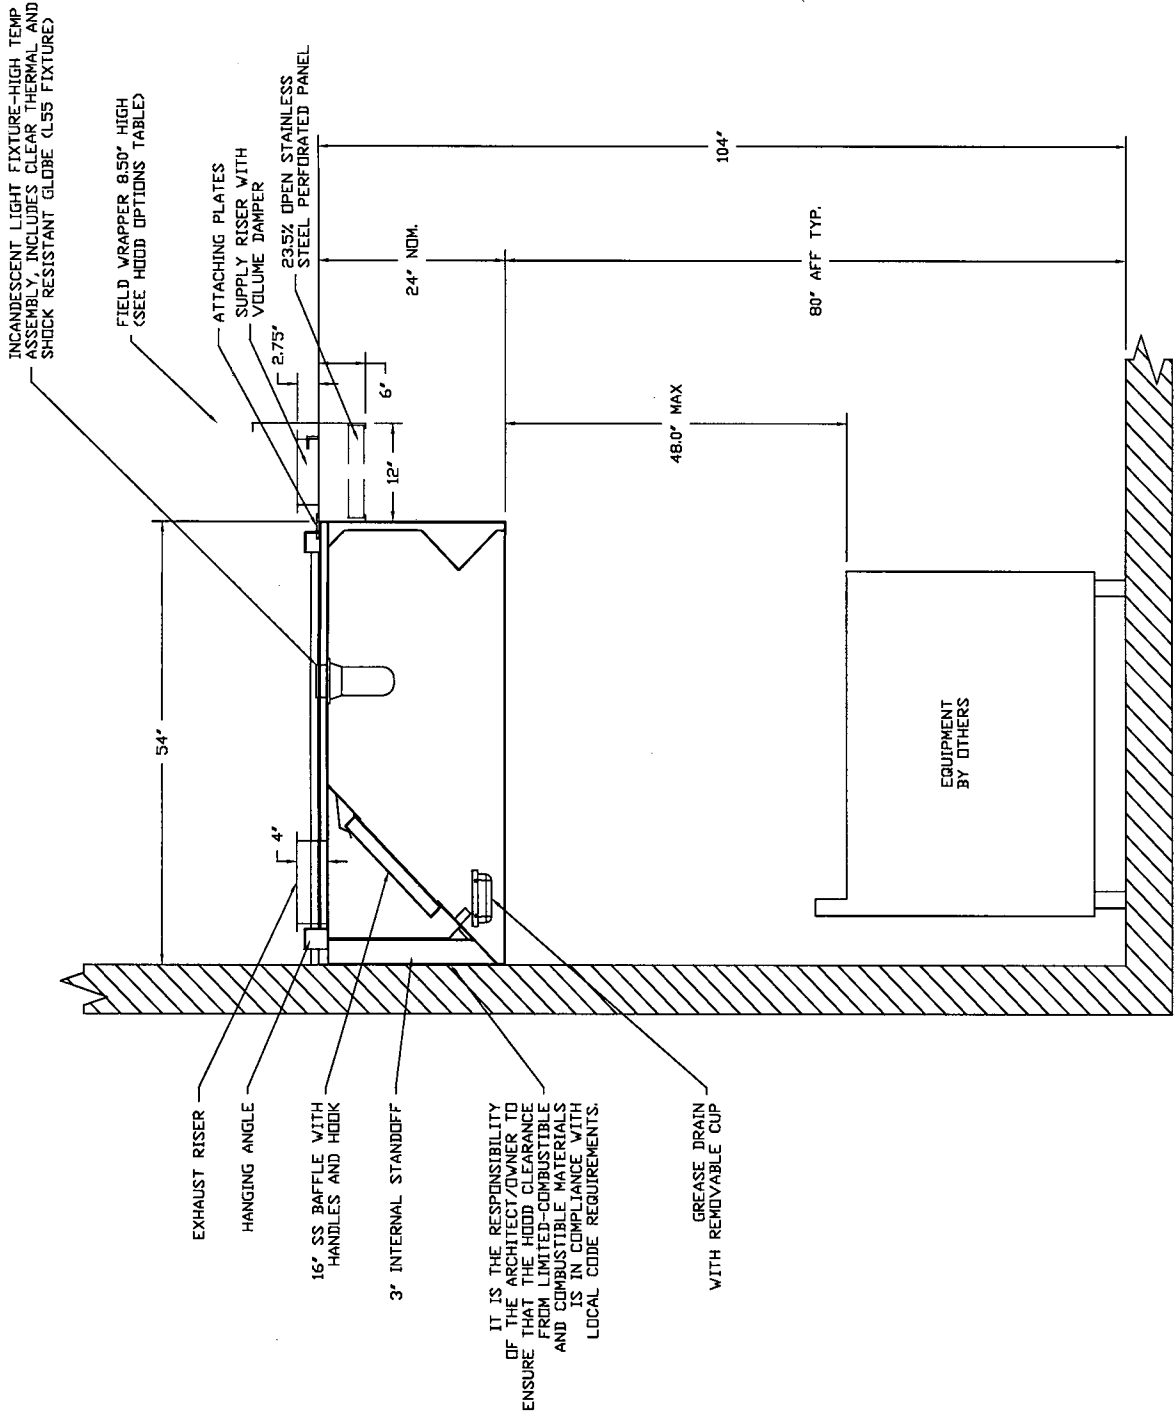

SECTION VIEW - MODEL 5424ND-2-PSP-F

HOOD #2

CAPTIVE				JOB	CHEEBURGER-Brick, NJ		
				LOCATION	Brick, NJ		
				DATE	3/15/2010	JOB #	1116823
				DWG #	4	DRAWN BY	
				REV.		SCALE	1/32

[Handwritten signature]

Fire System Information

FIRE SYSTEM NO.	TYPE	SIZE	FLOW POINTS	INSTALLATION	
			SYSTEM	LOCATION ON HOOD	
1	Ansul R102	3.0/3.0	18	Fire Cabinet Right	Right

Job # 1116823
Job Name: CHEEBURGER-Brick, NJ
Drawn By: BAS
System Size: ANSUL-3.0/3.0 Total FP required: 18
Hood # 1 8' 0.00" Long x 54" Wide x 24" High
Riser # 1 Size: 10" x 19"
Hood # 2 8' 0.00" Long x 54" Wide x 24" High
Riser # 1 Size: 10" x 19"

INCLUDES: FIELD INSTALLATION AND HOOKUP DURING NORMAL BUSINESS HOURS BY CERTIFIED INSTALLERS ONLY IN THE LOCATION NOTED ABOVE, TWO SITE VISITS ONLY (ONE VISIT TO SET PULL STATION & SYSTEM HOOKUP AND ONE VISIT FOR ONE TEST). ADDITIONAL VISITS WILL RESULT IN ADDITIONAL CHARGES). ONE MECHANICAL GAS VALVE PER SYSTEM AT A MAXIMUM SIZE OF 2", PERMIT, AND SYSTEM TEST.
EXCLUDES: UNION LABOR & PREVAILING WAGE (LABOR & WAGES WILL BE ADDED IF APPLICABLE), GAS VALVE INSTALLATION, ELECTRICAL HOOKUP AND CONNECTIONS, HANGING OF FIRE CABINET, SHUNT TRIP, HANDHELD EXTINGUISHER(S), ON-SITE RE-PIPING DUE TO EQUIPMENT LAYOUT CHANGES.

NOTES

- FIELD PIPE DROPS AS SHOWN
- SLEEVING, ELBOWS, TEES, AND NOZZLES SUPPLIED BY CAS
- RELOCATE NOZZLES IF FLOW PATTERN IS BLOCKED BY SHELVING, SALAMANDERS, ETC.
- MAXIMUM 9 ELBOWS IN SUPPLY LINE.
- MINIMUM 72 INCHES OF AGENT LINE FROM TANK TO FIRST NOZZLE.
- IF APPLICABLE, PRE-PIPED CHARBROILER DROPS ARE SHIPPED LOOSE.
- FACTORY PIPING EXTENDS A MAXIMUM OF 6" ABOVE THE TOP OF THE HOOD.
- APPLIANCE DIMENSIONS LISTED REPRESENT THE COOKING SURFACE SIZE, NOT THE OVERALL APPLIANCE SIZE.
- THIS FIRE SYSTEM COMPLIES WITH U.L. 300 REQUIREMENTS


SPECIFICATIONS

THE RESTAURANT FIRE SUPPRESSION SYSTEM SHALL BE THE PRE-ENGINEERED TYPE WITH A FIXED NOZZLE AGENT DISTRIBUTION NETWORK. IT SHALL BE LISTED WITH UNDERWRITERS LABORATORIES, INC. (UL)

THE SYSTEM SHALL BE CAPABLE OF AUTOMATIC DETECTION AND ACTUATION WITH LOCAL OR REMOTE MANUAL ACTUATION. ACCESSORIES SHALL BE AVAILABLE FOR MECHANICAL OR ELECTRICAL GAS LINE SHUT-OFF APPLICATIONS.

THE EXTINGUISHING AGENT SHALL BE A POTASSIUM CARBONATE, POTASSIUM ACETATE-BASED FORMULATION DESIGNED FOR FLAME KNOCKDOWN AND SECUREMENT OF GREASE RELATED FIRES. IT SHALL BE AVAILABLE IN PLASTIC CONTAINERS WITH INSTRUCTIONS FOR LIQUID AGENT HANDLING AND USAGE.

THE REGULATED RELEASE MECHANISM SHALL BE COMPATIBLE WITH A FUSIBLE LINK DETECTION SYSTEM. THE FUSIBLE LINK SHALL BE SELECTED AND INSTALLED ACCORDING TO THE OPERATING TEMPERATURE IN THE VENTILATING SYSTEM. THE FUSIBLE LINK SHALL BE SUPPORTED BY A DETECTOR BRACKET/LINKAGE ASSEMBLY.

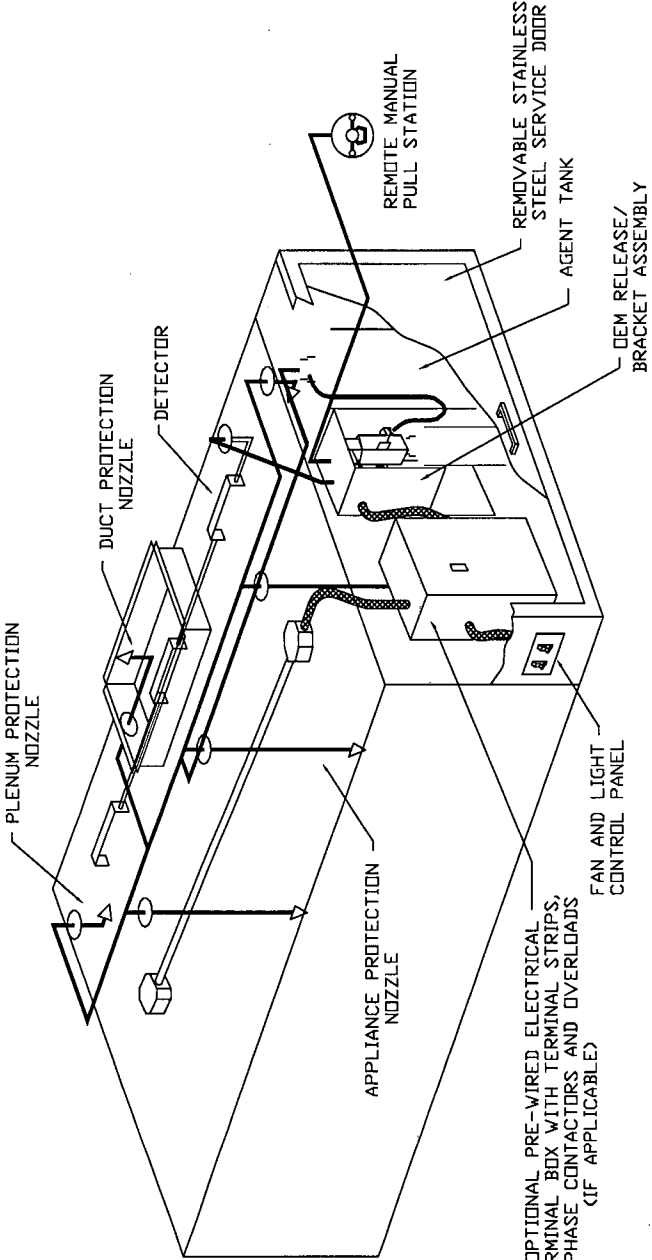

TYPICAL ANSUL R-102 SYSTEM LAYOUT

LEGEND - FIRE CABINET ANSUL SYSTEM

- | | |
|------|---------------------------------|
| 1A | 1.5 GALLON TANK |
| 1B | 3 GALLON TANK |
| 2 | DEM AUTOMAN RELEASE |
| 3 | DEM REGULATED RELEASE |
| 4 | DEM REGULATED ACTUATOR |
| 5 | ANSULEX LIQUID AGENT (3 GAL.) |
| 6 | ANSULEX LIQUID AGENT (1.5 GAL.) |
| 7 | CARTRIDGE (101-20) |
| 8 | CARTRIDGE (101-10) |
| 9 | CARTRIDGE (101-30) |
| 9A | CARTRIDGE (LT-A-101-30) |
| 9B | DOUBLE TANK CARTRIDGE |
| 10 | TEST LINK |
| 11 | DOUBLE MICROSWITCH |
| 12 | HOSE ASSEMBLY |
| 1100 | DUCT NOZZLE (430913) |
| 2W | DUCT NOZZLE (419337) |
| 1W | NOZZLE ASSEMBLY (419336) |
| 1F | NOZZLE ASSEMBLY (419333) |
| 1N | NOZZLE ASSEMBLY (419335) |
| 1/2N | NOZZLE ASSEMBLY (419334) |
| 3N | NOZZLE ASSEMBLY (419338) |
| 245 | NOZZLE ASSEMBLY (419340) |
| 230 | NOZZLE ASSEMBLY (419339) |
| 2120 | NOZZLE ASSEMBLY (419343) |
| 290 | NOZZLE ASSEMBLY (419342) |
| 260 | NOZZLE ASSEMBLY (419341) |
| 28 | DETECTOR BRACKET |
| 29 | LOW TEMP FUSIBLE LINK |
| 30 | HIGH TEMP FUSIBLE LINK |
| MGV | MECHANICAL GAS VALVE |
| EGV | ELECTRICAL GAS VALVE |
| 34 | REMOTE MANUAL PULL STATION |
| S | SWIVEL ADAPTOR |



JOB	CHEEBURGER-Brick, NJ		
LOCATION	Brick, NJ		
DATE	3/15/2010	JOB #	1116823
DWG #	5	DRAWN BY	
REV.		SCALE	1/32

EXHAUST FAN INFORMATION

FAN UNIT NO.	FAN UNIT MODEL #	MODEL	TAG	CFM	S.P.	RPM	H.P.	Ø	VOLT	FLA	WEIGHT (LBS.)
1	NRTP-B-A2-D-500-G15-NCA18FA	NCA18FA		4000	1.000	953	2.000	3	208	6.0	1020.38

HEATER/MUA FAN INFORMATION

FAN UNIT NO.	FAN UNIT MODEL #	BLOWER	HOUSING	TAG	CFM	S.P.	RPM	H.P.	Ø	VOLT	FLA	WEIGHT (LBS.)
1	NRTP-B-A2-D-500-G15-NCA18FA	G15	A2-D-500B		3200	0.250	675	2.000	3	208	6.0	1020.38

GAS FIRED MAKE-UP AIR UNIT(S)

FAN UNIT NO.	INPUT BTUs	OUTPUT BTUs	TEMP. RISE	REQUIRED INPUT GAS PRESSURE	GAS TYPE
1	230400	211968	60 deg F	7 in. w.c. - 14 in. w.c.	Natural

FAN OPTIONS

FAN UNIT NO.	OPTION (Qty. - Descr.)				
1	1 - Motorized Backdraft Damper for A2-D Housing				
	1 - Grease Box				
	1 - Low Fire Start				
	1 - Inlet Pressure Gauge, 0-35'				
	1 - Manifold Pressure Gauge, -5 to 15' wc				

FAN ACCESSORIES

FAN UNIT NO.	FAN UNIT TAG	EXHAUST			SUPPLY		
		GREASE CUP	GRAVITY DAMPER	WALL MOUNT	SIDE DISCHARGE	GRAVITY DAMPER	MOTORIZED DAMPER WALL MOUNT
1		YES				YES	

CURB ASSEMBLIES

NO.	DN FAN	ITEM	SIZE
1	# 1	Curb	31.000"W x 123.875"L x 20.000'/20.000"H Insulated Vented Hinged
	# 1	Exhaust Adapter	From 31.750"sq To 26.500"sq x 9.000"H
	# 1	Rail	4.000"W x 4.000"L x 36.000"HALong Width,

NOTE: FANS SIZED FOR SINGLE STORY, STRAIGHT DUCT RUN TO THE ROOF. PLEASE VERIFY.

FAN START-UP AND AIR BALANCE IS BY THE INSTALLING CONTRACTOR AND REQUIRED FOR PROPER OPERATION OF THE HOOD SYSTEM.

AN AIR BALANCE REPORT IS REQUIRED AND IS TO BE SUBMITTED TO THE OWNER UPON COMPLETION.

CAPTIVE AIRE WARRANTY IS FOR PARTS ONLY FOR ONE YEAR. THE INSTALLING CONTRACTOR IS RESPONSIBLE FOR ALL LABOR WARRANTY FOR ONE YEAR.


INSTALL ALL CAPTIVE AIRE EQUIPMENT PER LOCAL CODES.



JOB	CHEEBURGER-Brick, NJ
LOCATION	Brick, NJ
DATE	3/15/2010
DWG #	6
REV.	
JOB #	1116823
DRAWN BY	
SCALE	1/32

Modular Direct-Fired Heater (Fan #1 NRTP,B-A2-D.500-G15-NCA18FA)

- (Model# TL-02MDF) TRUNKLINE - Extended Intake for size #2 Modular Heater. 24.75" Wide, 91.68" Long, 29.25" High. Includes Intake hood with 2" EZ Klean metal mesh filters, adjustable legs and 38" long extension.
- (Model# NRTB-A2-D500-G15-NC18FA) Combination Unit with an Upblast Centrifugal Exhaust Fan with a 20.75" Wheel and a #2 Modular Direct-Fired Make-Up Air Unit with a 15" Blower Wheel rated for a maximum of 500,000 BTUs.
- Down Discharge - Air Flow Right -> Left
- (Model# CRB31X124X20/20INS) ROOF CURB - 31" Width, 123.875" Length, 20" Exhaust/Supply Height, Exhaust Opening 29", Supply Opening 79", Insulated

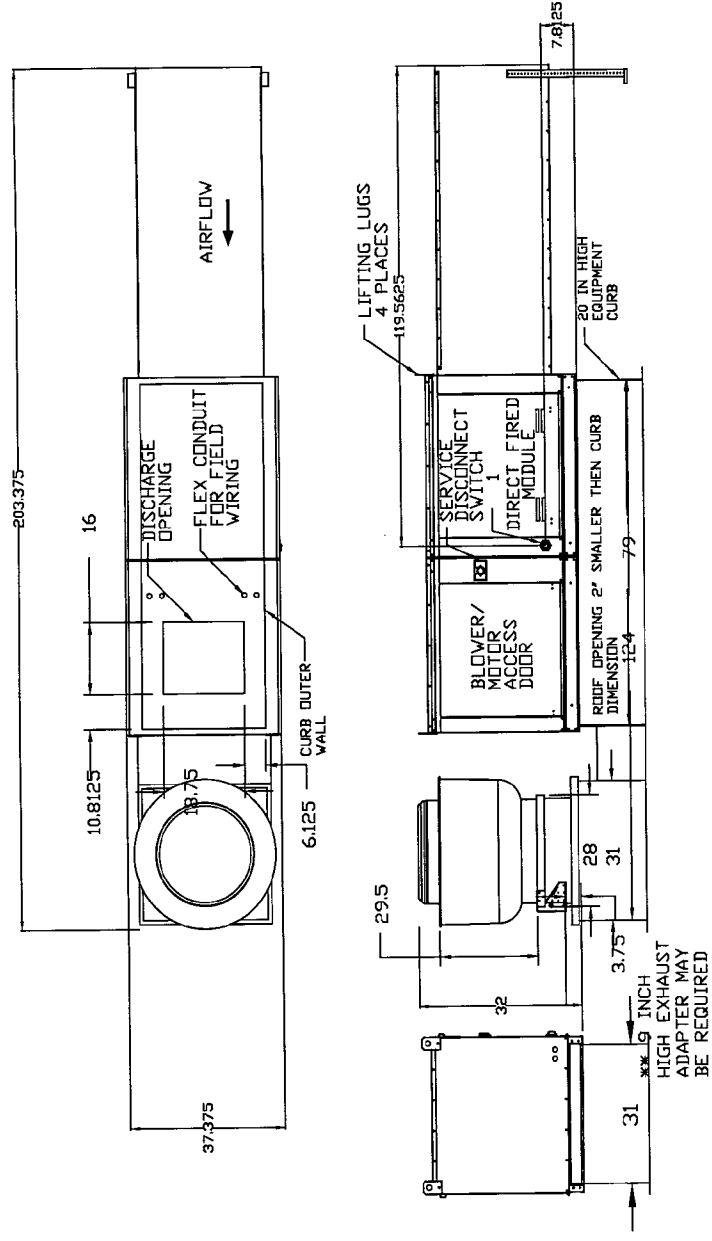


CAPTIVE


<i>JOB</i>	CHEE BURGER-Brick, NJ	
<i>LOCATION</i>	Brick, NJ	
<i>DATE</i>	3/15/2010	<i>JOB #</i> 1116823
<i>DWG #</i> 7		<i>DRAWN BY</i>
<i>REV.</i>		<i>SCALE</i> 1/32

GREASE BOX INSTALLATION

CLOSED POSITION

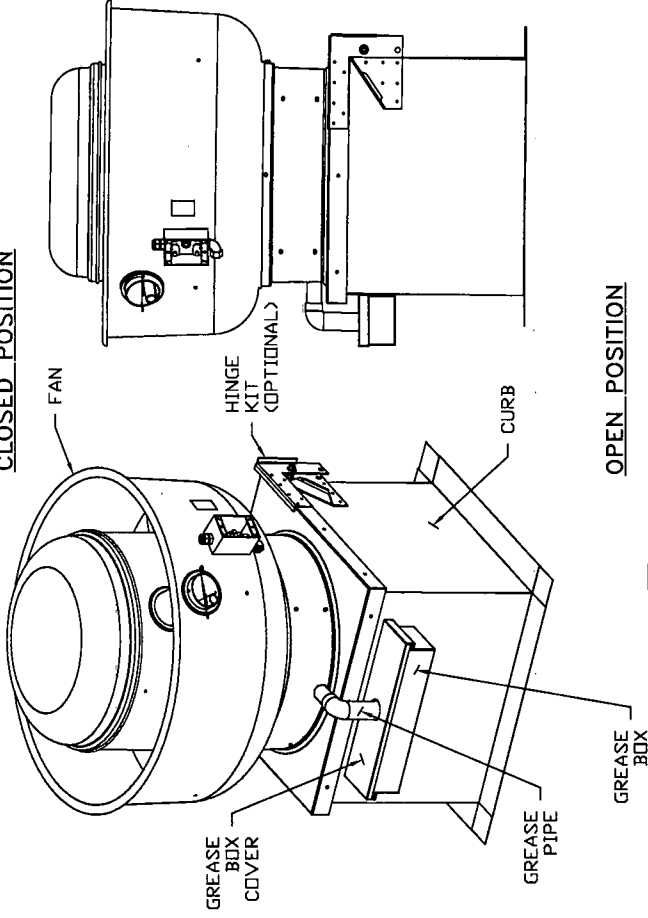

OPEN POSITION

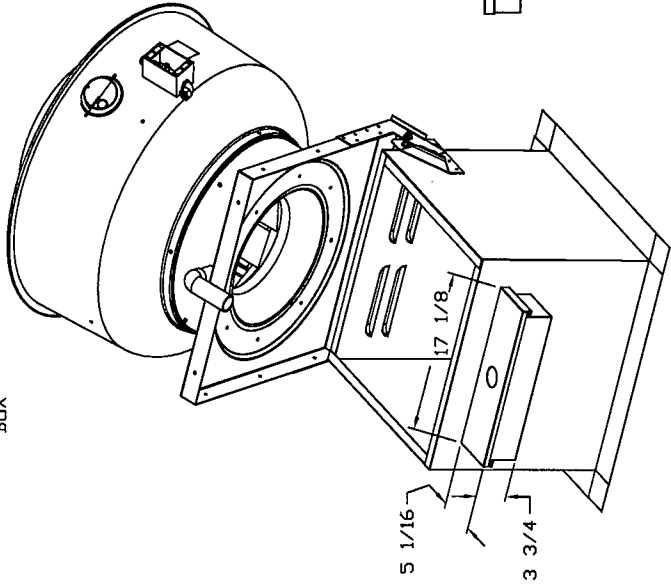

PARTS INCLUDED


- GREASE BOX
- GREASE BOX COVER
- GREASE PIPE
- SHEET METAL SCREWS
3 - LONG (3/4" LG.)

GREASE BOX FIELD INSTALLATION


STEP 1)

ATTACH GREASE BOX COVER TO THE CURB, HOLD 3" DIMENSION AS SHOWN ON PIC. 1.
SCREW GREASE BOX COVER TO CURB USING (3) LONG (3/4" LG.) SCREWS AS SHOWN ON PIC. 2.

PIC. 1

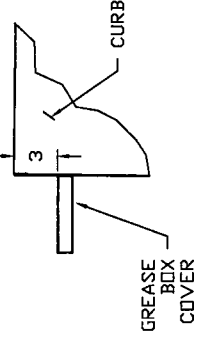


PIC. 2

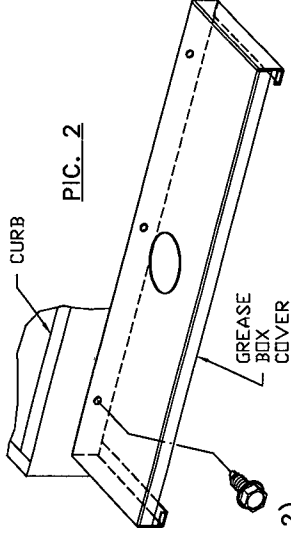

STEP 2)

ATTACH GREASE BOX TO GREASE BOX COVER, SLIDE AND DROP. AS SHOWN ON PIC. 3.


PIC. 3

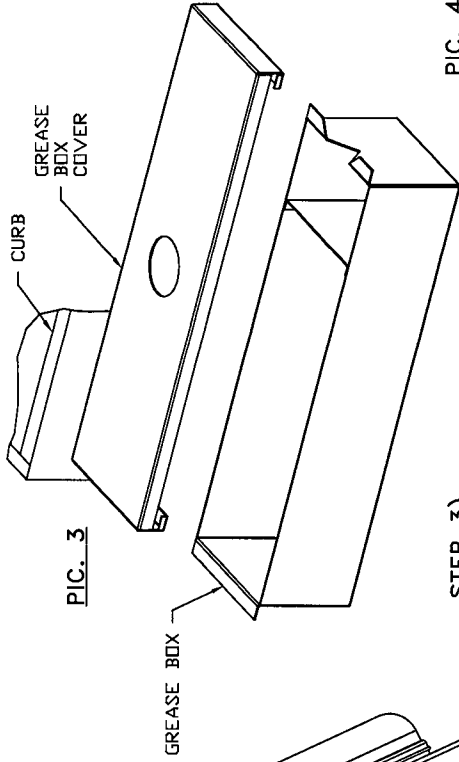

STEP 3)

INSTALL GREASE PIPE AS SHOWN ON PIC. 4.

PIC. 4

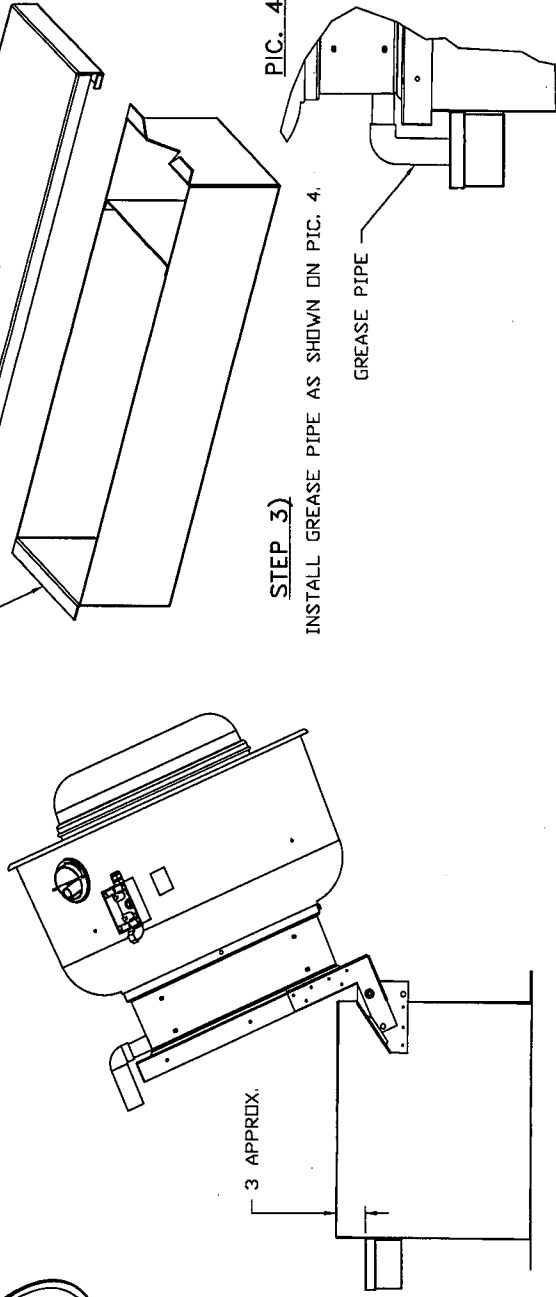

CAPTIVE

JOB CHEEBURGER-Brick, NJ

LOCATION Brick, NJ

DATE 3/15/2010 JOB # 1116823

DWG # 8 DRAWN BY

REV. SCALE 1/32

ELECTRICAL PACKAGES




NO.	TAG	PACKAGE #	LOCATION	SWITCHES		ROOFTOP STARTERS	OPTION	FANS CONTROLLED			
				LOCATION	QUANTITY			TYPE	Ø	H.P.	VOLT FLA
1	ES #1	311110FP	Utility Cabinet Right	Utility Cabinet Right	1 Light		Exhaust On In Fire, Fans On/Off Thermostatically Controlled	Exhaust	3	2,000	208 6.0
				Hood # 2	1 Fan			Supply	3	2,000	208 6.0

CAPTIVE



JOB	CHEEBURGER-Brick, NJ		
LOCATION	Brick, NJ		
DATE	3/15/2010	JOB #	1116823
DWG #	9	DRAWN BY	
REV.		SCALE	1/32

[Handwritten signature]

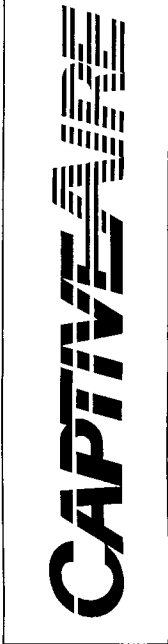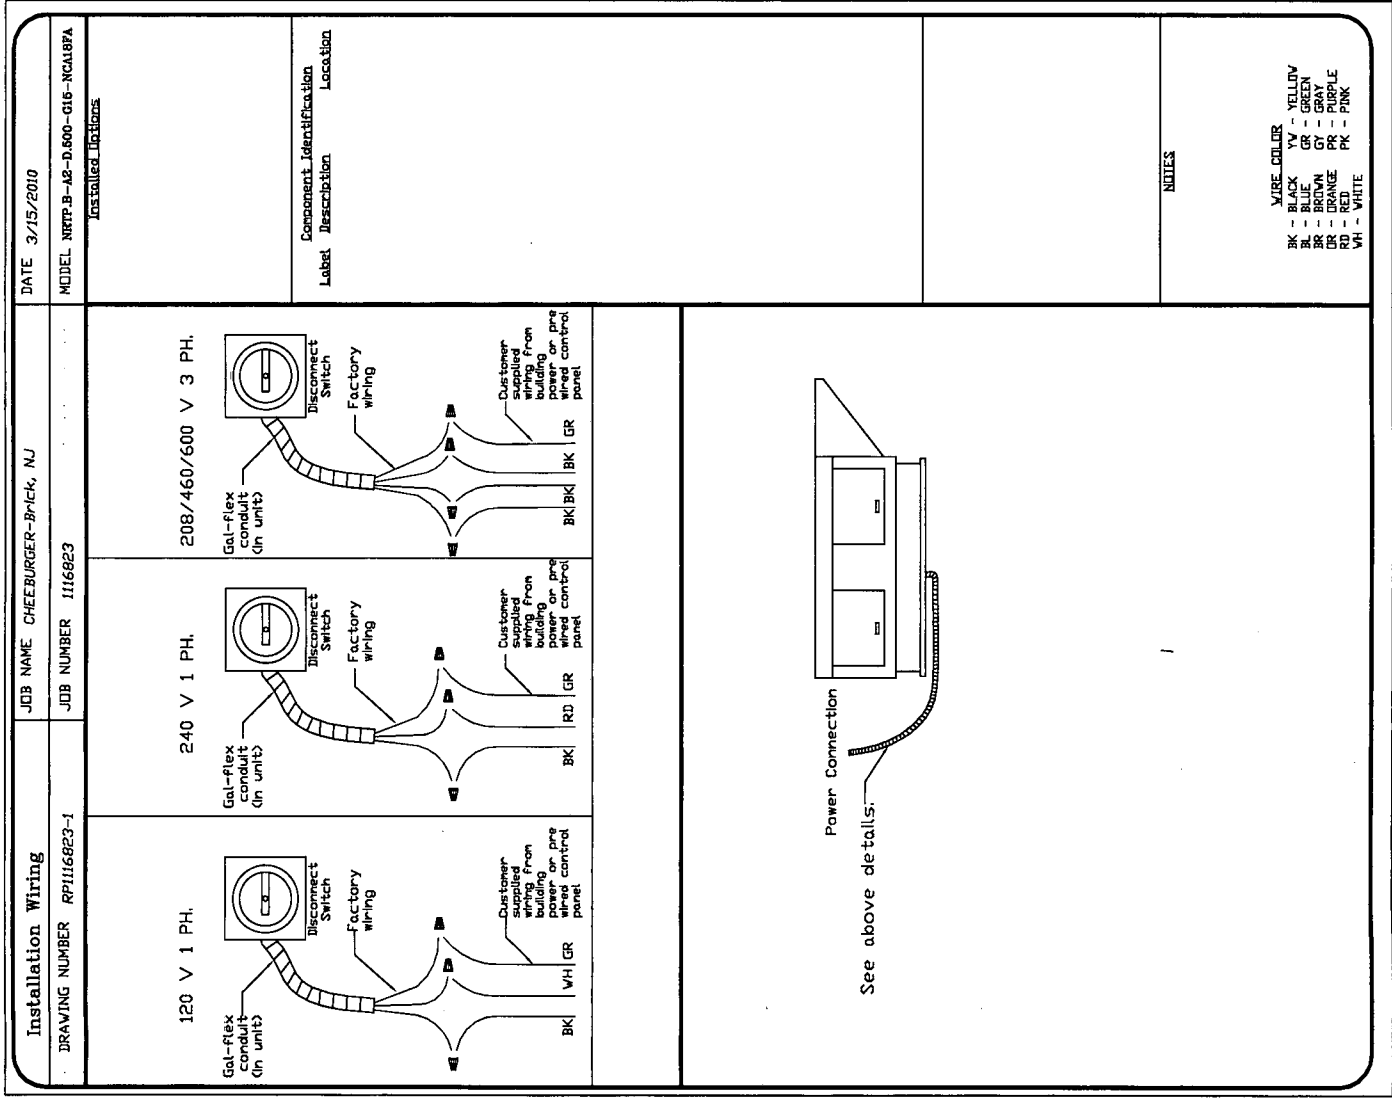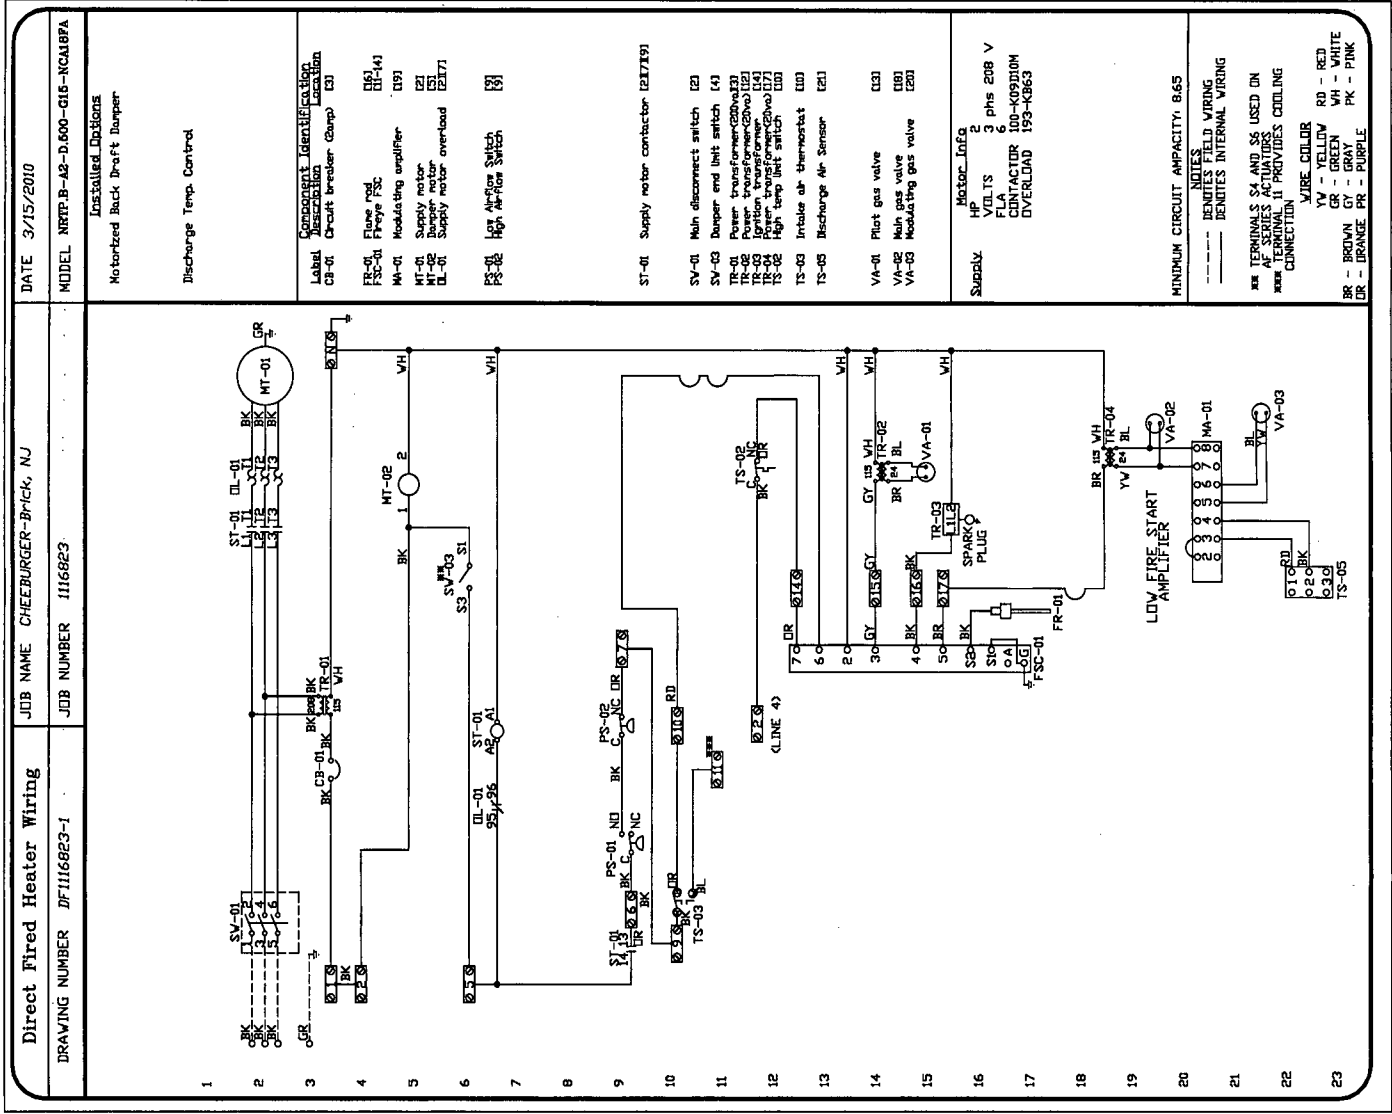

JOB	CHEEBURGER-Brick, NJ
LOCATION	Brick, NJ
DATE	3/15/2010
DWG #	10
REV.	

JOB # 1116823

DRAWN BY

SCALE 1/32

John


18
17
16
15
14
13
12
11
10
9
8
7
6
5
4
3
2
1

Exhaust Fan Wiring
DRAWING NUMBER EXH1116823-1

JOB NAME CHEEBURGER-Brick, NJ
JOB NUMBER 1116823

DATE 3/15/2010
MODEL NRTP-B-A2-D.50
Installed Dp

Component Label
Description MT-01
Fan Motor
SW-01 Main disconnect

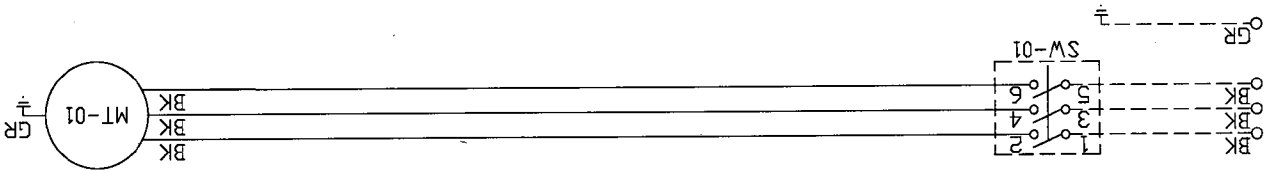

Exhaust

HP
VOLTS
FLA
CONTACTOR
OVERLOAD


JOB NAME CHEEBURGER-BRICK, NJ

3/15/2

JOB NUMBER 1116823

DRAWN BY

3 Phase, W/ 1 Exhaust

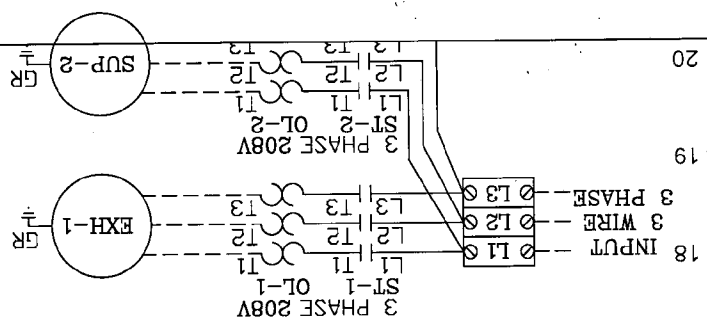

LS-01


Sup-2 Sup 3 208 2

RX RELAY


----- DENOTES FIELD

CONTROL PANEL INSTALLATION
DRAWING NUMBER 311110FP
JOB NAME CHEEBURGER-BWICK, N
JOB NUMBER 1116823

FIRE SYSTEM MICROSWITCH 120VAC SHUNT TRIP
WIRING TO CONTROL PANEL
BREAKER WIRING

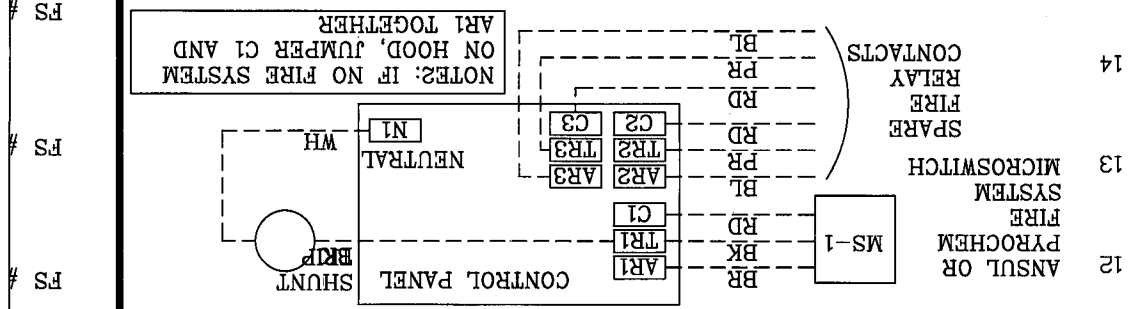


FAN WIRING TO CONTROL PANEL
3 PHASE 208/460/575 VOLT

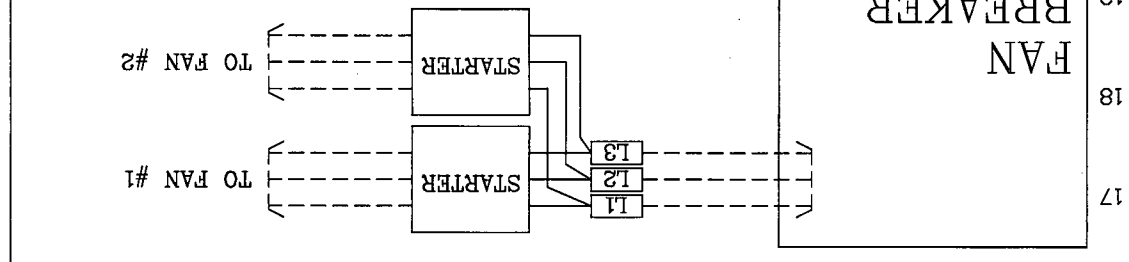


[Handwritten signature]

DATE 3/15/2010
DRAWN BY

FOR CONTROLS AND LIGHTING

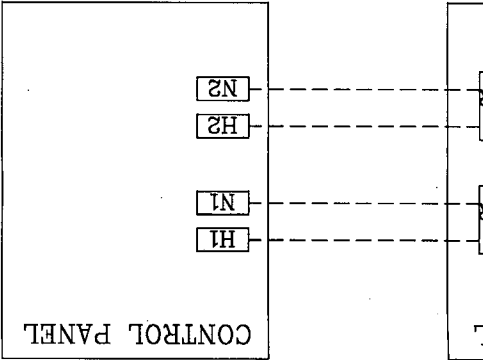


RING FOR FAN SWITCH OVERRIDE

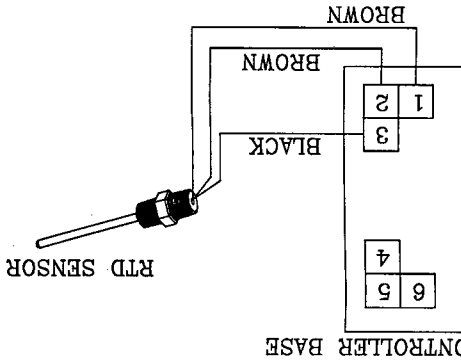

WHEN MULTIPLE FIRE SYSTEMS

TRICAL PANEL (3 SHOWN HERE)

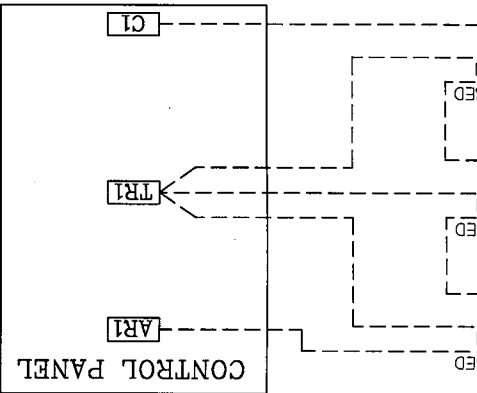

[Handwritten signature]

HOOD INFORMATION

HOOD NO.	TAG	MODEL	LENGTH	MAX. COOKING TEMP.	EXHAUST PLENUM RISER(S)					SUPPLY PLENUM RISER(S)					HOOD CONSTRUCTION	HOOD CONFIG.			
					TOTAL EXH. CFM	WIDTH	LENG.	DIA.	CFM	S.P.	TOTAL SUP. CFM	WIDTH	LENG.	DIA.		CFM	S.P.	END TO END	ROW
1	LEFT	5424 ND-2-PSP-F	8' 0.00'	600 Deg.	2000	10'	19'		2000	-0.450'	1600				430 SS Where Exposed	LEFT	ALONE		
2	RIGHT	5424 ND-2-PSP-F	8' 0.00'	600 Deg.	2000	10'	19'		2000	-0.450'	1600				430 SS Where Exposed	RIGHT	ALONE		

HOOD INFORMATION

HOOD NO.	TYPE	FILTER(S)			LIGHT(S)		WIRE GUARD	UTILITY CABINET(S)			FIRE SYSTEM PIPING	HOOD HANGING WGT		
		QTY.	HEIGHT	LENGTH	QTY.	TYPE		LOCATION	FIRE SYSTEM				ELECTRICAL	
									TYPE	SIZE			MODEL #	QUANTITY
1	SS Baffle with Handles	1	16"	16"	3	Incandescent Light Fixt	NO					395 LBS		
2	SS Baffle with Handles	1	16"	16"	3	Incandescent Light Fixt	NO	Right	Ansul R102	3/0/3.0	1 Light 1 Fan	516 LBS		

HOOD OPTIONS

HOOD NO.	OPTION
1	LEFT END STANDOFF 3' Wide
	FIELD WRAPPER 8.50' High Front
	BACKSPLASH 120.00' High X 213.00' Long 430 SS
	BACKSPLASH - INSIDE CORNER 120.00' High X 4.00' Long 430 SS
	LEFT SIDESPLASH 120.00' High X 72.00' Long 430 SS
2	FIELD WRAPPER 8.50' High Front, Right

PERFORATED SUPPLY PLENUM(S)

HOOD NO.	POS.	LENGTH	WIDTH	HEIGHT	RISER(S)		
					WIDTH	LENG.	DIA. CFM S.P.
1	Front	99"	12"	6"	8"	24"	800 0.126'
					8"	24"	800 0.126'
2	Front	108"	12"	6"	8"	24"	800 0.146'
					8"	24"	800 0.146'

FOR QUESTIONS, CALL
CAPTIVE-AIRE SYSTEMS, INC.
BRIAN SEIDENSTRICKER
PHONE: 724-776-7520 OR 1-800-266-1116
FAX: 724-776-7522




JOB	CHEEBURGER-Brick, NJ
LOCATION	Brick, NJ
DATE	3/15/2010
DWG #	1
REV.	SCALE 1/32

JOB # 1116823

DRAWN BY

REV.

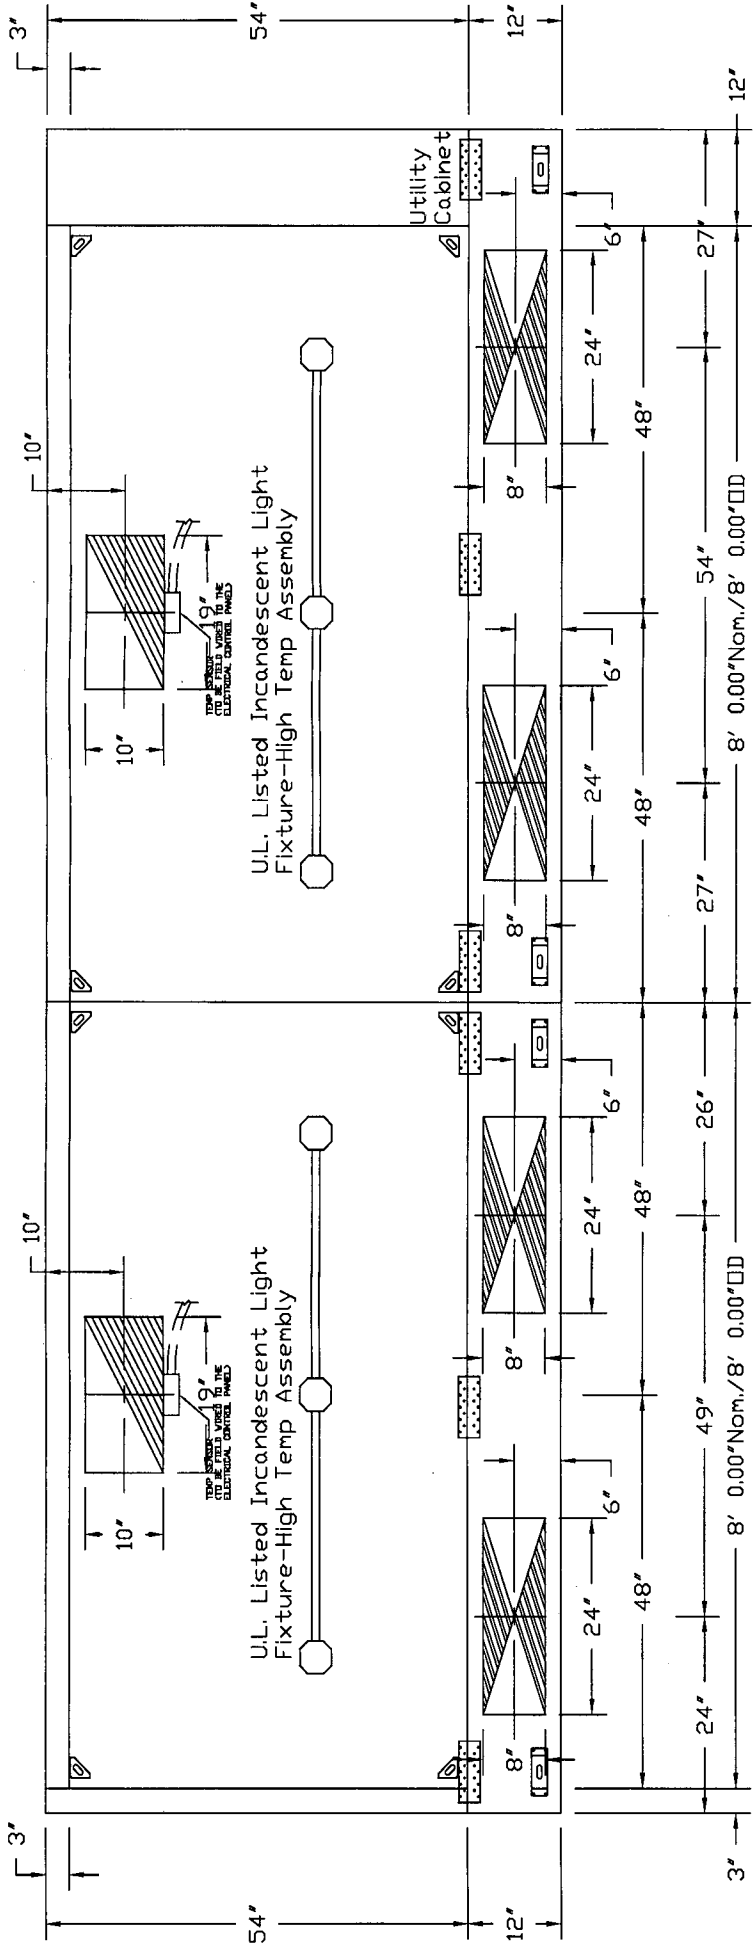

PLAN VIEW - Hood #1 (LEFT)
8' 0.00" LONG 5424ND-2-PSP-F

PLAN VIEW - Hood #2 (RIGHT)
8' 0.00" LONG 5424ND-2-PSP-F

CAPTIVE-AIRE HOODS ARE
BUILT IN COMPLIANCE WITH




Intertek
NFPA #96
UL 710 & ULC710 STANDARDS
E.T.L. LISTED 3054804-001

JOB CHEEBURGER-Brick, NJ	
LOCATION Brick, NJ	
DATE 3/15/2010	JOB # 1116823
DWG # 2	DRAWN BY
REV.	SCALE 1/32

CAPTIVE-AIRE

[Handwritten signature]

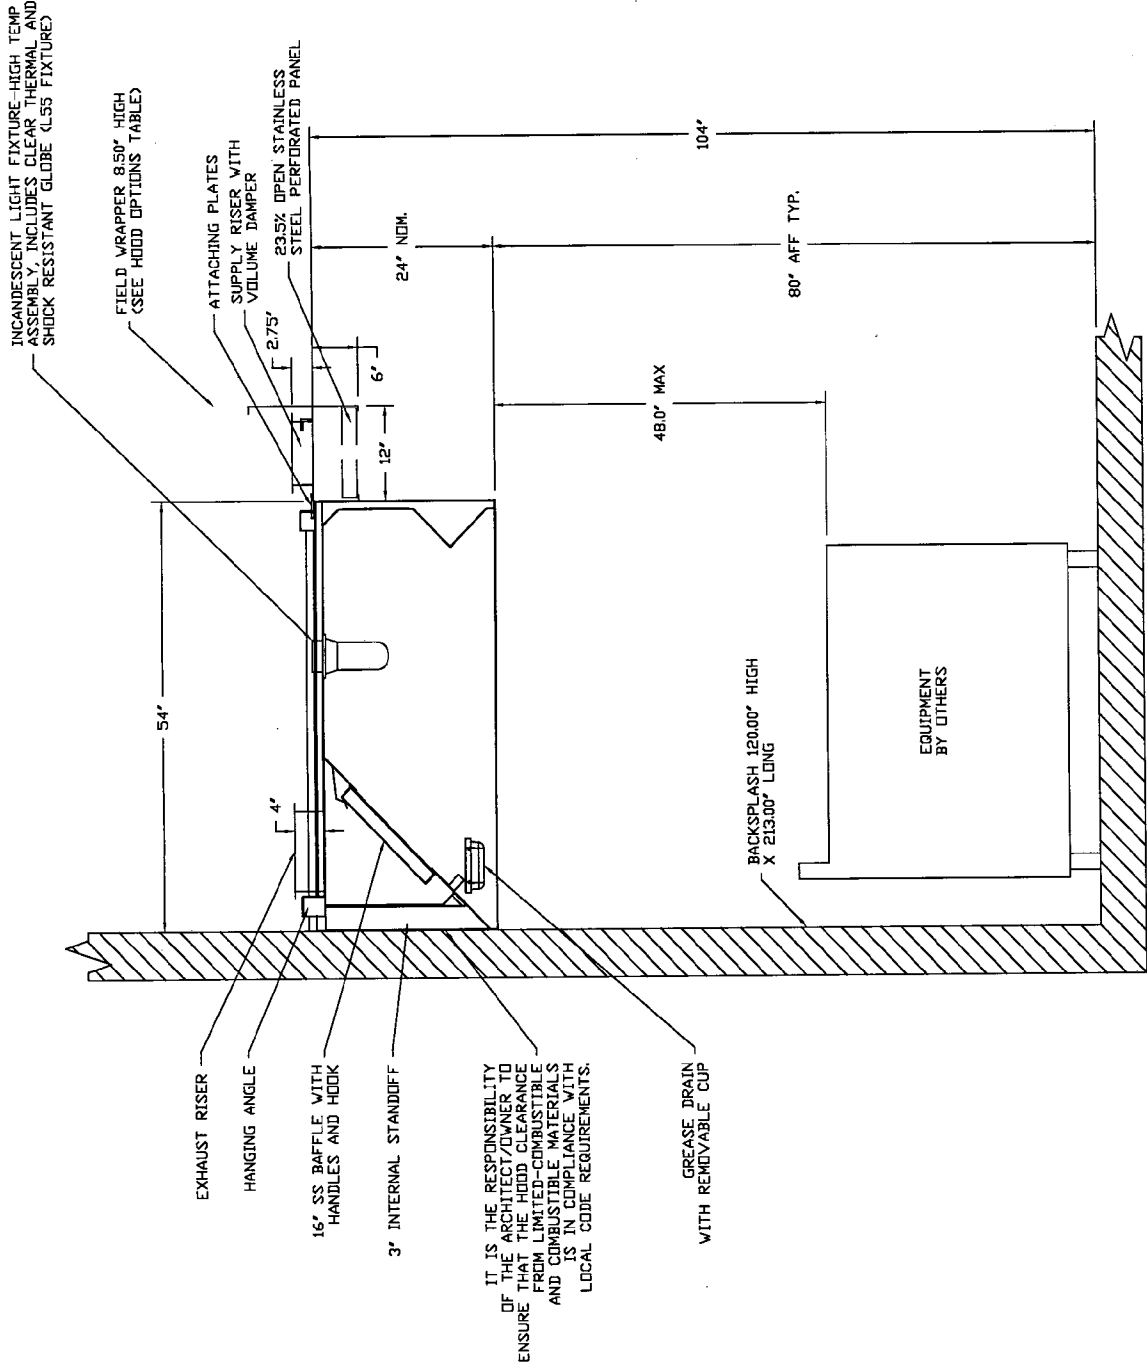

SECTION VIEW - MODEL 5424ND-2-PSP-F

HOOD #1

ND-2 Series with PSP Accessory Specification

The ND-2 series hood with PSP accessory is a compensating canopy hood system rated for all types of cooking equipment. The hood shall have the size, shape and performance specified on drawings.

Construction shall be type 430 stainless steel with a #3 or #4 polish where exposed. Individual component construction shall be determined by the manufacturer and ETL. Construction shall be dependent on the structural application to minimize distortion and other defects. All seams, joints and penetrations of the hood enclosure to the lower outermost perimeter that directs and captures grease-laden vapor and exhaust gases shall have a liquid-tight continuous external weld in accordance with NFPA 96. Hood shall be wall type with fully welded 10 gauge corner hanging angles. Corner hanging angles have a .625 x 1.500 slot pre-punched at the factory, allowing hanging rods to be used for quick and safe installations. Hanging rod and connect is provided by and installed by others.

Ventilator shall be furnished with UL classified aluminum baffle filters, supplied in size and quantity as required by ventilator. The filters shall extend the full length of the hood and the filler panels shall not be more than 6" in width.

The hood manufacturer shall supply complete computer generated submittal drawings including hood section view(s) and hood plan view(s). These drawings must be available to the engineer, architect and owner for their use in construction, operation and maintenance.

Exhaust duct collar to be 4" high with 1" flange. Duct sizes, CFM and static pressure requirements shall be as shown on drawings. Static pressure requirements shall be precise and accurate; air velocity and volume information shall be accurate within 1-ft increments along the length of the ventilator.

UL Incandescent light fixtures and globes shall be installed and pre-wired to a junction box. The light fixtures shall be installed with a maximum of 4'0" spacing on center and allow up to a 100 watt standard light bulb.

The hood shall have:
- A double wall insulated front to eliminate condensation and increase rigidity. The insulation shall have a flexural modulus of 475 EI, meet UL 181 requirements and be in accordance with NFPA 90A and 90B.

- An integral front baffle to direct grease laden vapors toward the exhaust filter bank.
- A built-in wiring chase provided for outlets and electrical controls on the hood face and shall not penetrate the capture area or require an external chaseway.
- Low velocity make-up air (up to 90%) provided through front and side plenums (PSP accessory).
- A removable grease cup for easy cleaning.

The hood shall be ETL Listed as 'Exhaust Hood Without Exhaust Damper', ETL Sanitation Listed and built in accordance with NFPA 96. The hood shall be listed for 450°F cooking surfaces at 150 CFM/ft, 600°F cooking surfaces at 200 CFM/ft, and 700°F cooking surfaces at 250 CFM/ft.

CAPTIVE

JOB	CHEEBURGER-Brick, NJ
LOCATION	Brick, NJ
DATE	3/15/2010
DWG #	3
REV.	
JOB #	1116823
DRAWN BY	
SCALE	1/32

INCANDESCENT LIGHT FIXTURE-HIGH TEMP ASSEMBLY INCLUDES CLEAR THERMAL AND SHOCK RESISTANT GLOBE (LSS FIXTURE)

FIELD WRAPPER 8.50" HIGH (SEE HOOD OPTIONS TABLE)

ATTACHING PLATES
SUPPLY RISER WITH VOLUME DAMPER

23.5% OPEN STAINLESS STEEL PERFORATED PANEL

2.75"

6"

24" NOM.

104"

80" AFF TYP.

48.0" MAX

54"

EXHAUST RISER

HANGING ANGLE

16" SS BAFFLE WITH HANDLES AND HOOK

3" INTERNAL STANDOFF

IT IS THE RESPONSIBILITY OF THE ARCHITECT/OWNER TO ENSURE THAT THE HOOD CLEARANCE FROM LIMITED-COMBUSTIBLE AND COMBUSTIBLE MATERIALS IS IN COMPLIANCE WITH LOCAL CODE REQUIREMENTS.

GREASE DRAIN WITH REMOVABLE CUP

EQUIPMENT BY OTHERS

SECTION VIEW - MODEL 5424ND-2-PSP-F

HOOD #2

[Handwritten Signature]

JOB CHEEBURGER-Brick, NJ	
LOCATION Brick, NJ	
DATE 3/15/2010	JOB # 1116823
DWG # 4	DRAWN BY
REV.	SCALE 1/32

CAPTIVE 

Fire System Information

FIRE SYSTEM NO.	TYPE	SIZE	INSTALLATION	
			FLOW POINTS	SYSTEM
1	Ansul R102	3.0/3.0	18	Fire Cabinet Right
				Right

Job #: 1116823
Job Name: CHEEBURGER-Brick, NJ
Drawn By: BAS
System Size: ANSUL-3.0/3.0 Total FP required: 18
Hood # 1 8' 0.00" Long x 54" Wide x 24" High
Riser # 1 Size: 10" x 19"
Hood # 2 8' 0.00" Long x 54" Wide x 24" High
Riser # 1 Size: 10" x 19"

INCLUDES: FIELD INSTALLATION AND HOOKUP DURING NORMAL BUSINESS HOURS BY CERTIFIED INSTALLERS ONLY IN THE LOCATION NOTED ABOVE, TWO SITE VISITS ONLY (ONE VISIT TO SET PULL STATION & SYSTEM HOOKUP AND ONE VISIT FOR ONE TEST), ADDITIONAL VISITS WILL RESULT IN ADDITIONAL CHARGES), ONE MECHANICAL GAS VALVE PER SYSTEM AT A MAXIMUM SIZE OF 2", PERMIT, AND SYSTEM TEST.
EXCLUDES: UNION LABOR & PREVAILING WAGE (LABOR & WAGES WILL BE ADDED IF APPLICABLE), GAS VALVE INSTALLATION, ELECTRICAL HOOKUP AND CONNECTIONS, HANGING OF FIRE CABINET, SHUNT TRIP, HANDHELD EXTINGUISHERS), ON-SITE RE-PIPING DUE TO EQUIPMENT LAYOUT CHANGES.

NOTES

- FIELD PIPE DROPS AS SHOWN
- SLEEVING, ELBOWS, TEES, AND NOZZLES SUPPLIED BY GAS
- RELOCATE NOZZLES IF FLOW PATTERN IS BLOCKED BY SHELVING, SALAMANDERS, ETC.
- MAXIMUM 9 ELBOWS IN SUPPLY LINE.
- MINIMUM 72 INCHES OF AGENT LINE FROM TANK TO FIRST NOZZLE.
- IF APPLICABLE, PRE-PIPED CHARBROILER DROPS ARE SHIPPED LOOSE.
- FACTORY PIPING EXTENDS A MAXIMUM OF 6" ABOVE THE TOP OF THE HOOD.
- APPLIANCE DIMENSIONS LISTED REPRESENT THE COOKING SURFACE SIZE, NOT THE OVERALL APPLIANCE SIZE.
- THIS FIRE SYSTEM COMPLIES WITH UL 300 REQUIREMENTS


SPECIFICATIONS

THE RESTAURANT FIRE SUPPRESSION SYSTEM SHALL BE THE PRE-ENGINEERED TYPE WITH A FIXED NOZZLE AGENT DISTRIBUTION NETWORK. IT SHALL BE LISTED WITH UNDERWRITERS LABORATORIES, INC. (UL)

THE SYSTEM SHALL BE CAPABLE OF AUTOMATIC DETECTION AND ACTUATION WITH LOCAL OR REMOTE MANUAL ACTUATION. ACCESSORIES SHALL BE AVAILABLE FOR MECHANICAL OR ELECTRICAL GAS LINE SHUT-OFF APPLICATIONS.

THE EXTINGUISHING AGENT SHALL BE A POTASSIUM CARBONATE, POTASSIUM ACETATE-BASED FORMULATION DESIGNED FOR FLAME KNOCKDOWN AND SECUREMENT OF GREASE RELATED FIRES. IT SHALL BE AVAILABLE IN PLASTIC CONTAINERS WITH INSTRUCTIONS FOR LIQUID AGENT HANDLING AND USAGE.

THE REGULATED RELEASE MECHANISM SHALL BE COMPATIBLE WITH A FUSIBLE LINK DETECTION SYSTEM. THE FUSIBLE LINK SHALL BE SELECTED AND INSTALLED ACCORDING TO THE OPERATING TEMPERATURE IN THE VENTILATING SYSTEM. THE FUSIBLE LINK SHALL BE SUPPORTED BY A DETECTOR BRACKET/ LINKAGE ASSEMBLY.

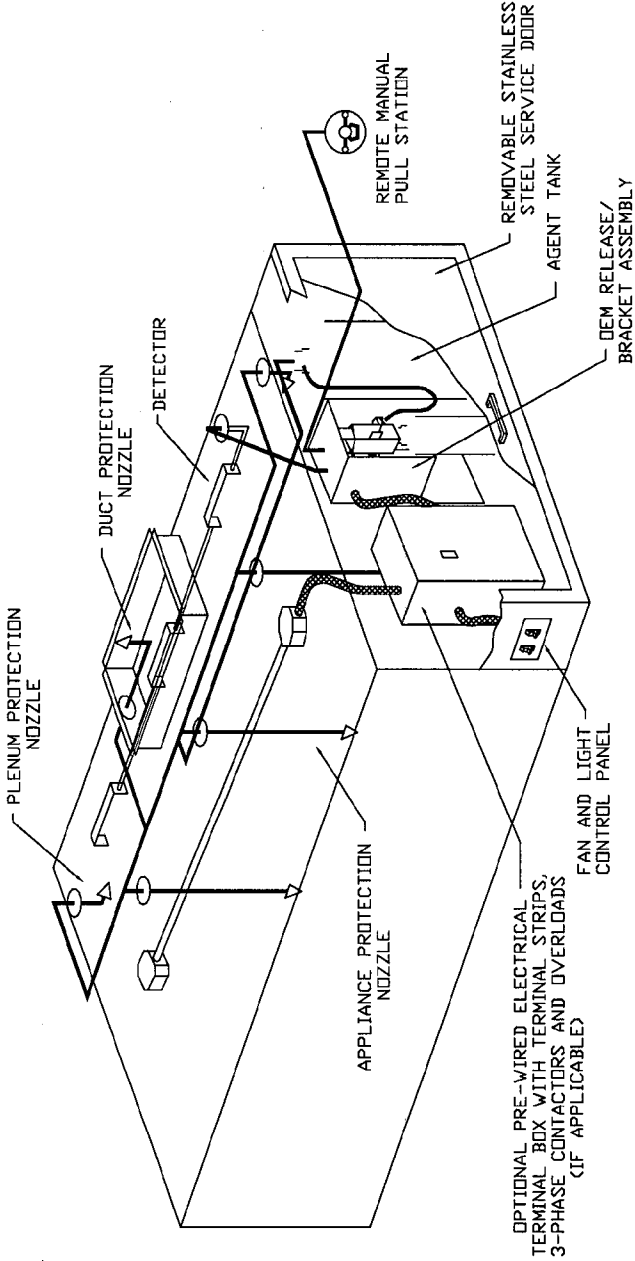

TYPICAL ANSUL R-102 SYSTEM LAYOUT

LEGEND - FIRE CABINET ANSUL SYSTEM

- | | |
|------|---------------------------------|
| 1A | 1.5 GALLON TANK |
| 1B | 3 GALLON TANK |
| 2 | DEM AUTOMAN RELEASE |
| 3 | DEM REGULATED ACTUATOR |
| 4 | DEM REGULATED ACTUATOR |
| 5 | ANSULEX LIQUID AGENT (3 GAL.) |
| 6 | ANSULEX LIQUID AGENT (1.5 GAL.) |
| 7 | CARTRIDGE (101-20) |
| 8 | CARTRIDGE (101-10) |
| 9 | CARTRIDGE (101-30) |
| 9A | CARTRIDGE (LT-A-101-30) |
| 9B | DOUBLE TANK CARTRIDGE |
| 10 | TEST LINK |
| 11 | DOUBLE MICROSWITCH |
| 12 | HOSE ASSEMBLY |
| 1100 | DUCT NOZZLE (430913) |
| 2W | DUCT NOZZLE (419337) |
| 1W | NOZZLE ASSEMBLY (419336) |
| 1F | NOZZLE ASSEMBLY (419333) |
| 1N | NOZZLE ASSEMBLY (419335) |
| 1/2N | NOZZLE ASSEMBLY (419334) |
| 3N | NOZZLE ASSEMBLY (419338) |
| 245 | NOZZLE ASSEMBLY (419340) |
| 230 | NOZZLE ASSEMBLY (419339) |
| 2120 | NOZZLE ASSEMBLY (419343) |
| 290 | NOZZLE ASSEMBLY (419342) |
| 260 | NOZZLE ASSEMBLY (419341) |
| 28 | DETECTOR BRACKET |
| 29 | LOW TEMP FUSIBLE LINK |
| 30 | HIGH TEMP FUSIBLE LINK |
| MGV | MECHANICAL GAS VALVE |
| EGV | ELECTRICAL GAS VALVE |
| 34 | REMOTE MANUAL PULL STATION |
| S | SWIVEL ADAPTOR |



JOB	CHEEBURGER-Brick, NJ
LOCATION	Brick, NJ
DATE	3/15/2010
DWG #	5
REV.	

JOB # 1116823

DRAWN BY

SCALE 1/32

EXHAUST FAN INFORMATION

FAN UNIT NO.	FAN UNIT MODEL #	MODEL	TAG	CFM	S.P.	RPM	H.P.	Ø	VOLT	FLA	WEIGHT (LBS.)
1	NRTP.B-A2-D.500-G15-NCA18FA	NCA18FA		4000	1000	953	2,000	3	208	6.0	1020.38

HEATER/MUA FAN INFORMATION

FAN UNIT NO.	FAN UNIT MODEL #	BLOWER	HOUSING	TAG	CFM	S.P.	RPM	H.P.	Ø	VOLT	FLA	WEIGHT (LBS.)
1	NRTP.B-A2-D.500-G15-NCA18FA	G15	A2-D.500B		3200	0.250	675	2,000	3	208	6.0	1020.38

GAS FIRED MAKE-UP AIR UNIT(S)

FAN UNIT NO.	INPUT BTUs	OUTPUT BTUs	TEMP. RISE	REQUIRED INPUT GAS PRESSURE	GAS TYPE
1	230400	211968	60 deg F	7 in. w.c. - 14 in. w.c.	Natural

FAN OPTIONS

FAN UNIT NO.	OPTION (Qty. - Descr.)				
1	1 - Motorized Backdraft Damper for A2-D Housing				
	1 - Grease Box				
	1 - Low Fire Start				
	1 - Inlet Pressure Gauge, 0-35'				
	1 - Manifold Pressure Gauge, -5 to 15' wc				

FAN ACCESSORIES

FAN UNIT NO.	FAN UNIT TAG	EXHAUST			SUPPLY		
		GREASE CUP	GRAVITY DAMPER	WALL MOUNT	SIDE DISCHARGE	GRAVITY DAMPER	MOTORIZED DAMPER WALL MOUNT
1		YES					YES

CURB ASSEMBLIES

NO.	ON FAN	ITEM	SIZE
1	# 1	Curb	31,000"W x 123,875"L x 20,000'/20,000"H Insulated Vented Hinged
	# 1	Exhaust Adapter	From 31,750'sq To 26,500'sq x 9,000"H
	# 1	Rail	4,000"W x 4,000"L x 36,000"HA Long Width,

NOTE: SIZED FOR SINGLE STORY, STRAIGHT DUCT RUN TO THE ROOF. PLEASE VERIFY.

FAN START-UP AND AIR BALANCE IS BY THE INSTALLING CONTRACTOR AND REQUIRED FOR PROPER OPERATION OF THE HOOD SYSTEM.

AN AIR BALANCE REPORT IS REQUIRED AND IS TO BE SUBMITTED TO THE OWNER UPON COMPLETION.

CAPTIVE AIRE WARRANTY IS FOR PARTS ONLY FOR ONE YEAR. THE INSTALLING CONTRACTOR IS RESPONSIBLE FOR ALL LABOR WARRANTY FOR ONE YEAR.


INSTALL ALL CAPTIVE AIRE EQUIPMENT PER LOCAL CODES.



JOB	CHEEBURGER-Brick, NJ
LOCATION	Brick, NJ
DATE	3/15/2010
DWG #	6
REV.	
JOB #	1116823
DRAWN BY	
SCALE	1/32

Modular Direct-Fired Heater (Fan #1 NRTP.B-A2-D.500-G15-NCA18FA)

- (Model#i TL-02MDF) TRUNKLINE - Extended Intake for size #2 Modular Heater. 24.75' Wide, 91.68' Long, 29.25' High. Includes intake hood with 2' EZ Kleen metal mesh filters, adjustable legs and 38" long extension.
- (Model#i NRTP.B-A2-D.500-G15-NCA18FA) Combination Unit with an Upblast Centrifugal Exhaust Fan with a 20.75' Wheel and a #2 Modular Direct-Fired Make-Up Air Unit with a 15" Blower Wheel rated for a maximum of 500,000 BTUs.
- Down Discharge - Air Flow Right -> Left
- (Model#i CRB31X124X20/20INS) ROOF CURB - 31" Width, 123.875' Length, 20' Exhaust/Supply Height, Exhaust Opening 29", Supply Opening 79", Insulated

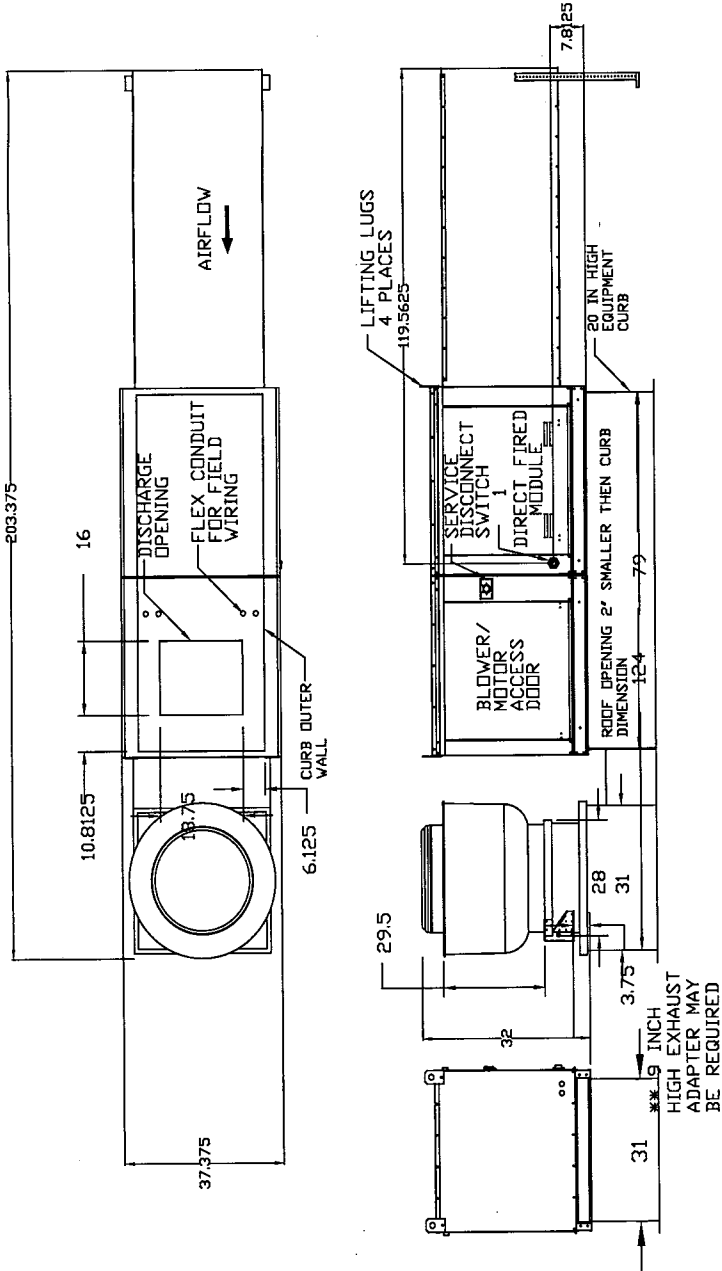


CAPTIVE				JOB	CHEEBURGER-Brick, NJ		
				LOCATION	Brick, NJ		
				DATE	3/15/2010	JOB #	1116823
				DWG #	7	DRAWN BY	
				REV.		SCALE	1/32


GREASEBOX
REV#2 08/19/02

GREASE BOX INSTALLATION

CLOSED POSITION

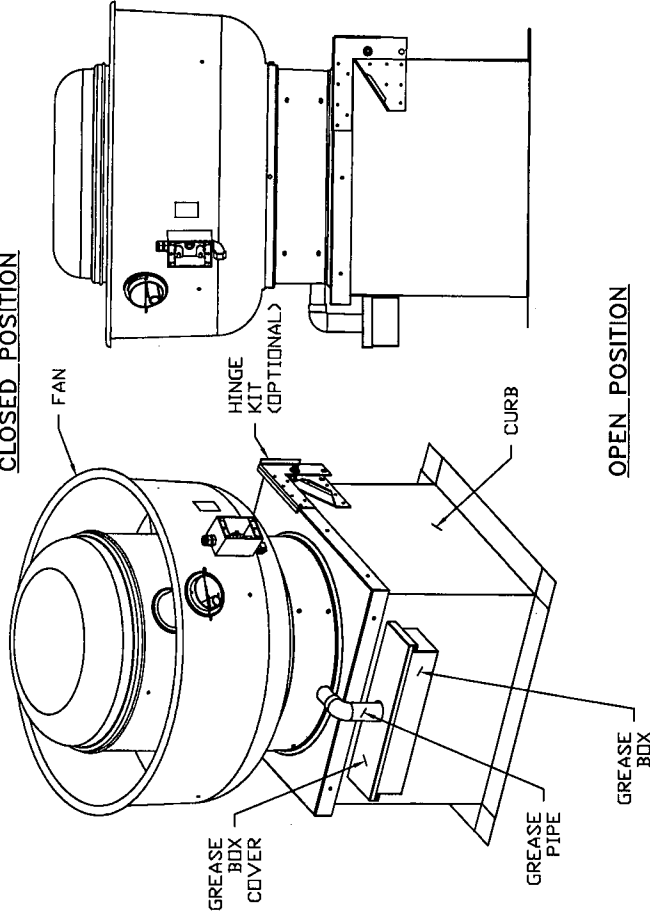

OPEN POSITION

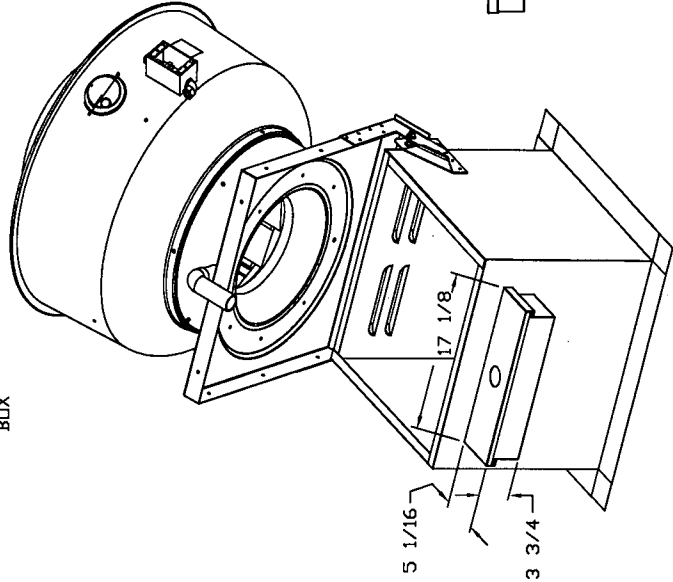


PARTS INCLUDED

- GREASE BOX
- GREASE BOX COVER
- GREASE PIPE
- SHEET METAL SCREWS
3 - LONG (3/4" LG.)

GREASE BOX FIELD INSTALLATION


STEP 1)

ATTACH GREASE BOX COVER TO THE CURB,
HOLD 3" DIMENSION AS SHOWN ON PIC. 1.
SCREW GREASE BOX COVER TO CURB USING (3) LONG (3/4" LG.)
SCREWS AS SHOWN ON PIC. 2.

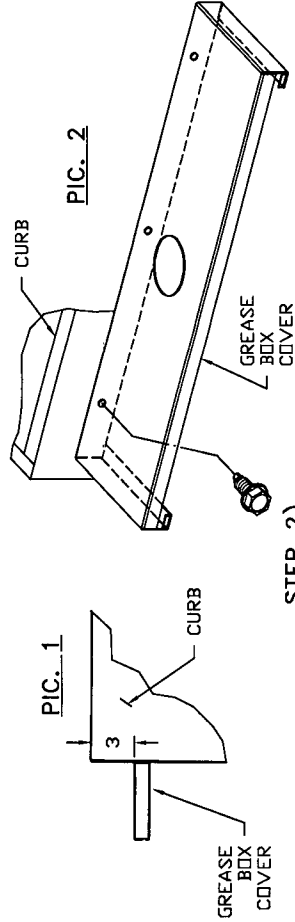


STEP 2)

ATTACH GREASE BOX TO GREASE BOX COVER, SLIDE AND DROP.
AS SHOWN ON PIC. 3.

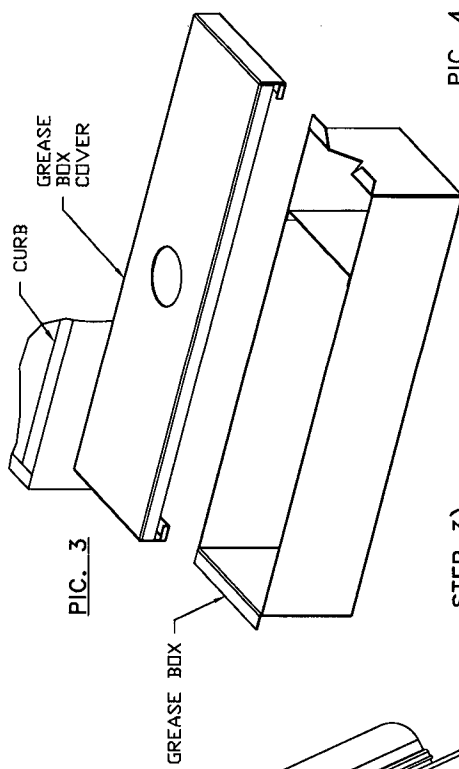

STEP 3)

INSTALL GREASE PIPE AS SHOWN ON PIC. 4.

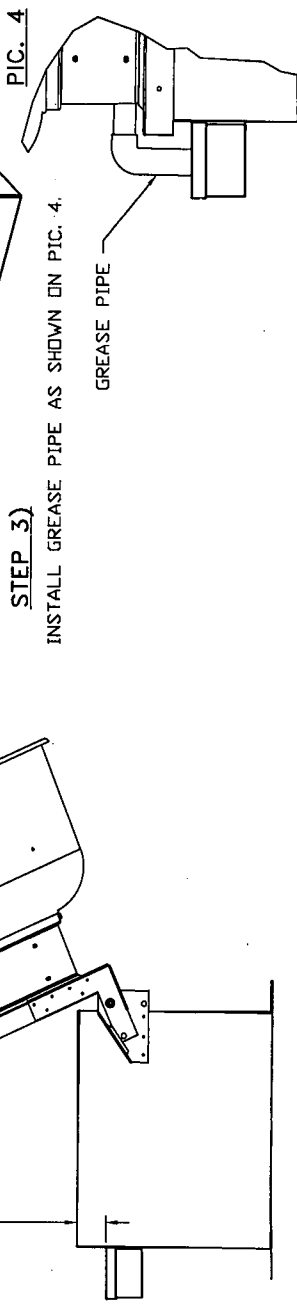

JOB	CHEEBURGER-Brick, NJ
LOCATION	Brick, NJ
DATE	3/15/2010
DWG #	8
REV.	1/32

CAPTIVE

JOB # 1116823

DRAWN BY

SCALE 1/32



ELECTRICAL PACKAGES

NO.	TAG	PACKAGE #	LOCATION	SWITCHES		ROOFTOP STARTERS	OPTION	FANS CONTROLLED			
				LOCATION	QUANTITY			TYPE	Ø	H.P.	VOLT FLA
1	ES #1	311110FP	Utility Cabinet Right	Utility Cabinet Right	1 Light		Exhaust On In Fire, Fans On/Off Thermostatically Controlled	Exhaust	3	2,000	208 6.0
				Hood # 2	1 Fan			Supply	3	2,000	208 6.0

[Handwritten Signature]



JOB	CHEEBURGER-Brick, NJ		
LOCATION	Brick, NJ		
DATE	3/15/2010	JOB #	1116823
DWG #	9	DRAWN BY	
REV.		SCALE	1/32

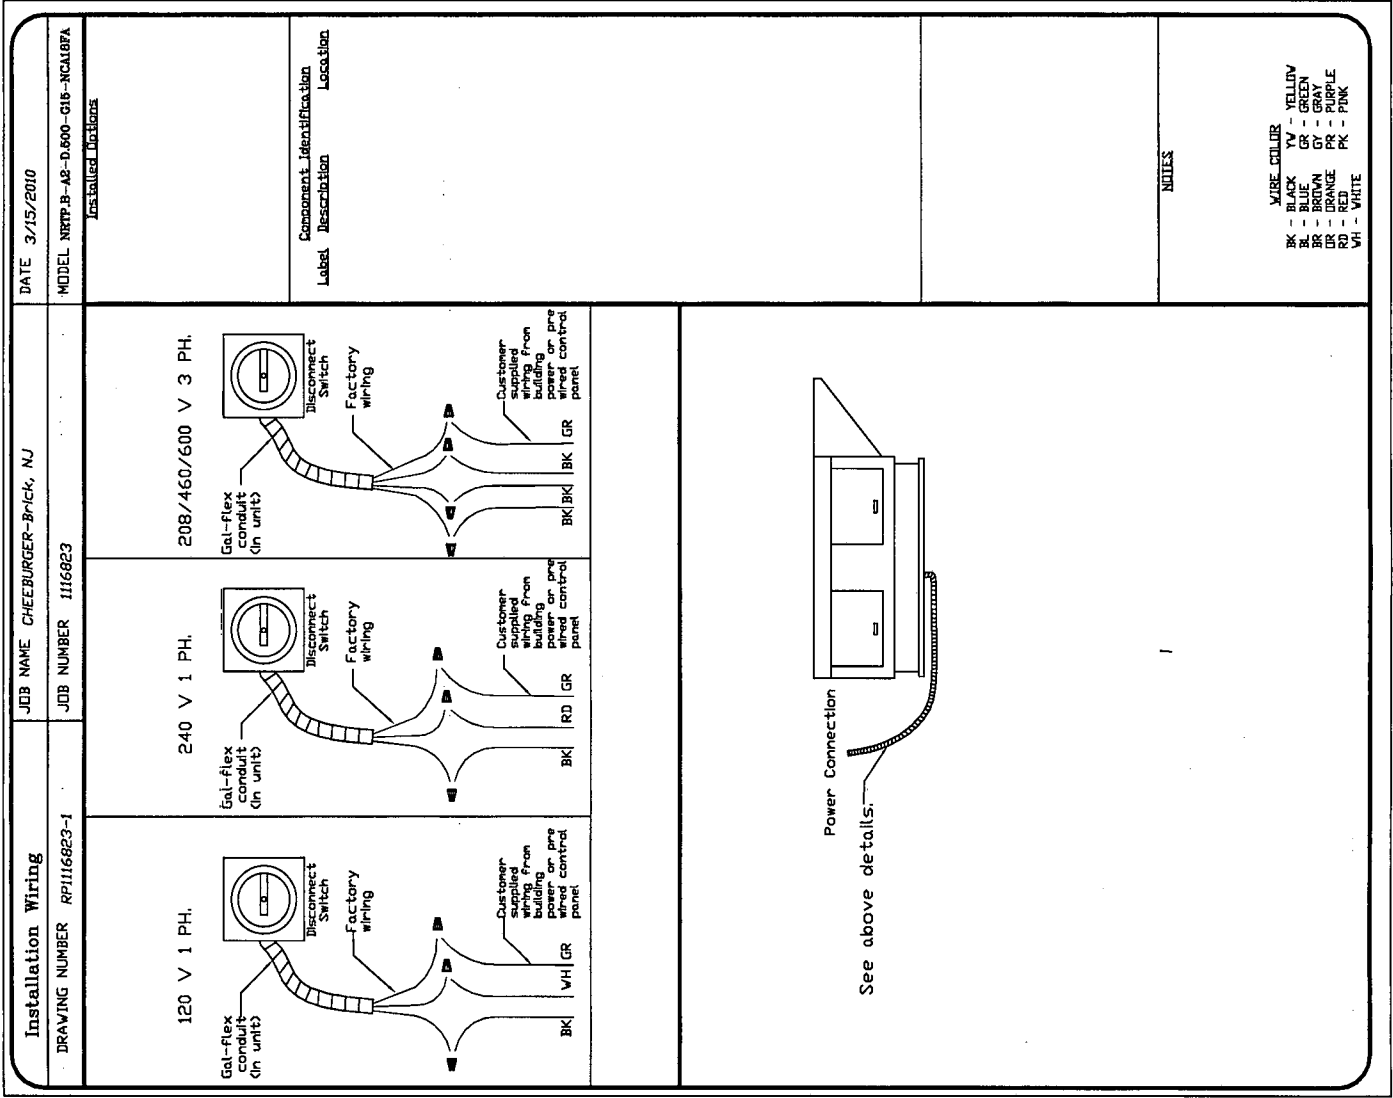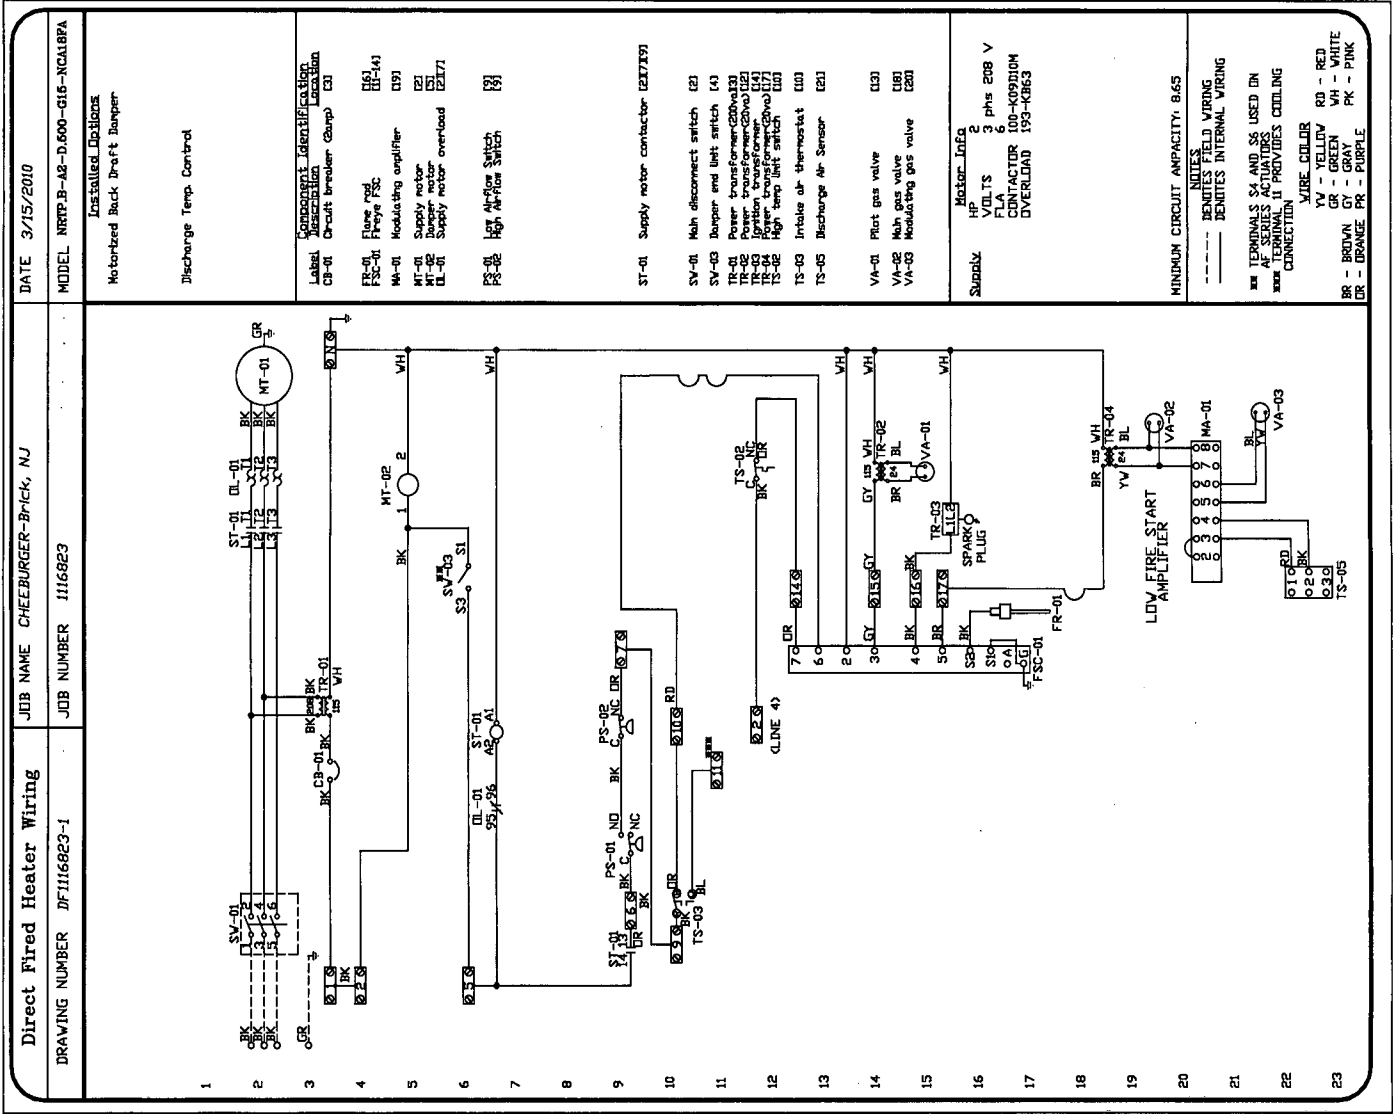


[Handwritten Signature]

1
2
3
4
5
6
7
8
9
10
11
12
13
14
15
16
17
18

Exhaust Fan Wiring
DRAWING NUMBER EXH1116823-1

JOB NAME CHEEBURGER-Brick, NJ
JOB NUMBER 1116823

DATE 3/15/2010
MODEL NRTB-B-A2-D.50

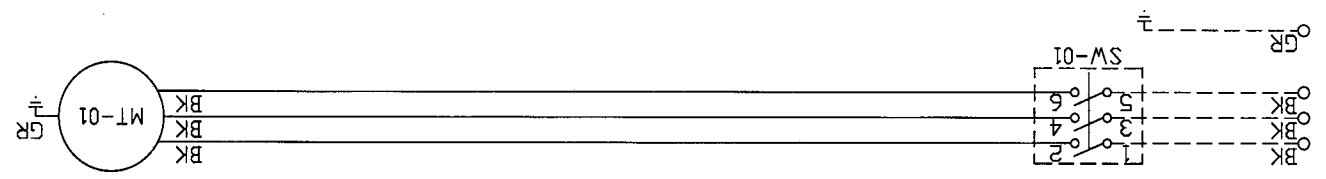

Component Identification
Label Description
MT-01 Fan Motor
SW-01 Main disconnect

Exhaust
HP
VOLTS
FLA
CONTACTOR
OVERLOAD



JOB NAME CHEEBURGER-Brick, NJ

JOB NUMBER 1116823

DRAWN BY

3/15/2

Supply Fan, Exhaust!
On/Off Thermostatical

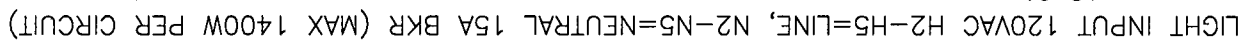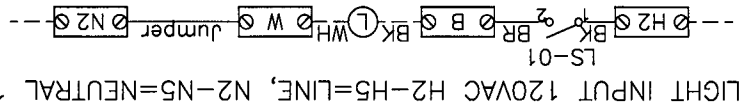


LIGHT INPUT 120VAC H2-H5=LINE, N2-N5=NEUTRAL 15A BKR (MAX 1400W PER CIRCUIT)

Motor Type	PH Volt	HP
Exh-1	Exh	3 208 2
Sup-2	Sup	3 208 2

Rx RELAY SOCKET STYLE

TR: Tripped, AR: Armed,

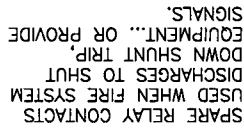

SPARE FIRE DRY CO

TC-XX TEMPERATURE CONTROLLER	SN-X RTD TEMPERATURE SENSOR
------------------------------	-----------------------------

Label	Description
C-X	Contactor
ST-X	Starter
OL-X	Overload
FS-xx	Fan Switch (Lighted)
LS-xx	Light Switch
L	Hood Light(s)
MS-X	MicroSwitch (Ansl./PyroChe
RX	Relay DPDT - 34.110.0146

COMPONENT PARTS


Supply Fan, Exhaust!
On/Off Thermostatical

CONTROL PANEL INSTALLATION

DRAWING NUMBER 311110FP


JOB NUMBER 1116823

JOB NAME CHEEBURGER-Brick, N

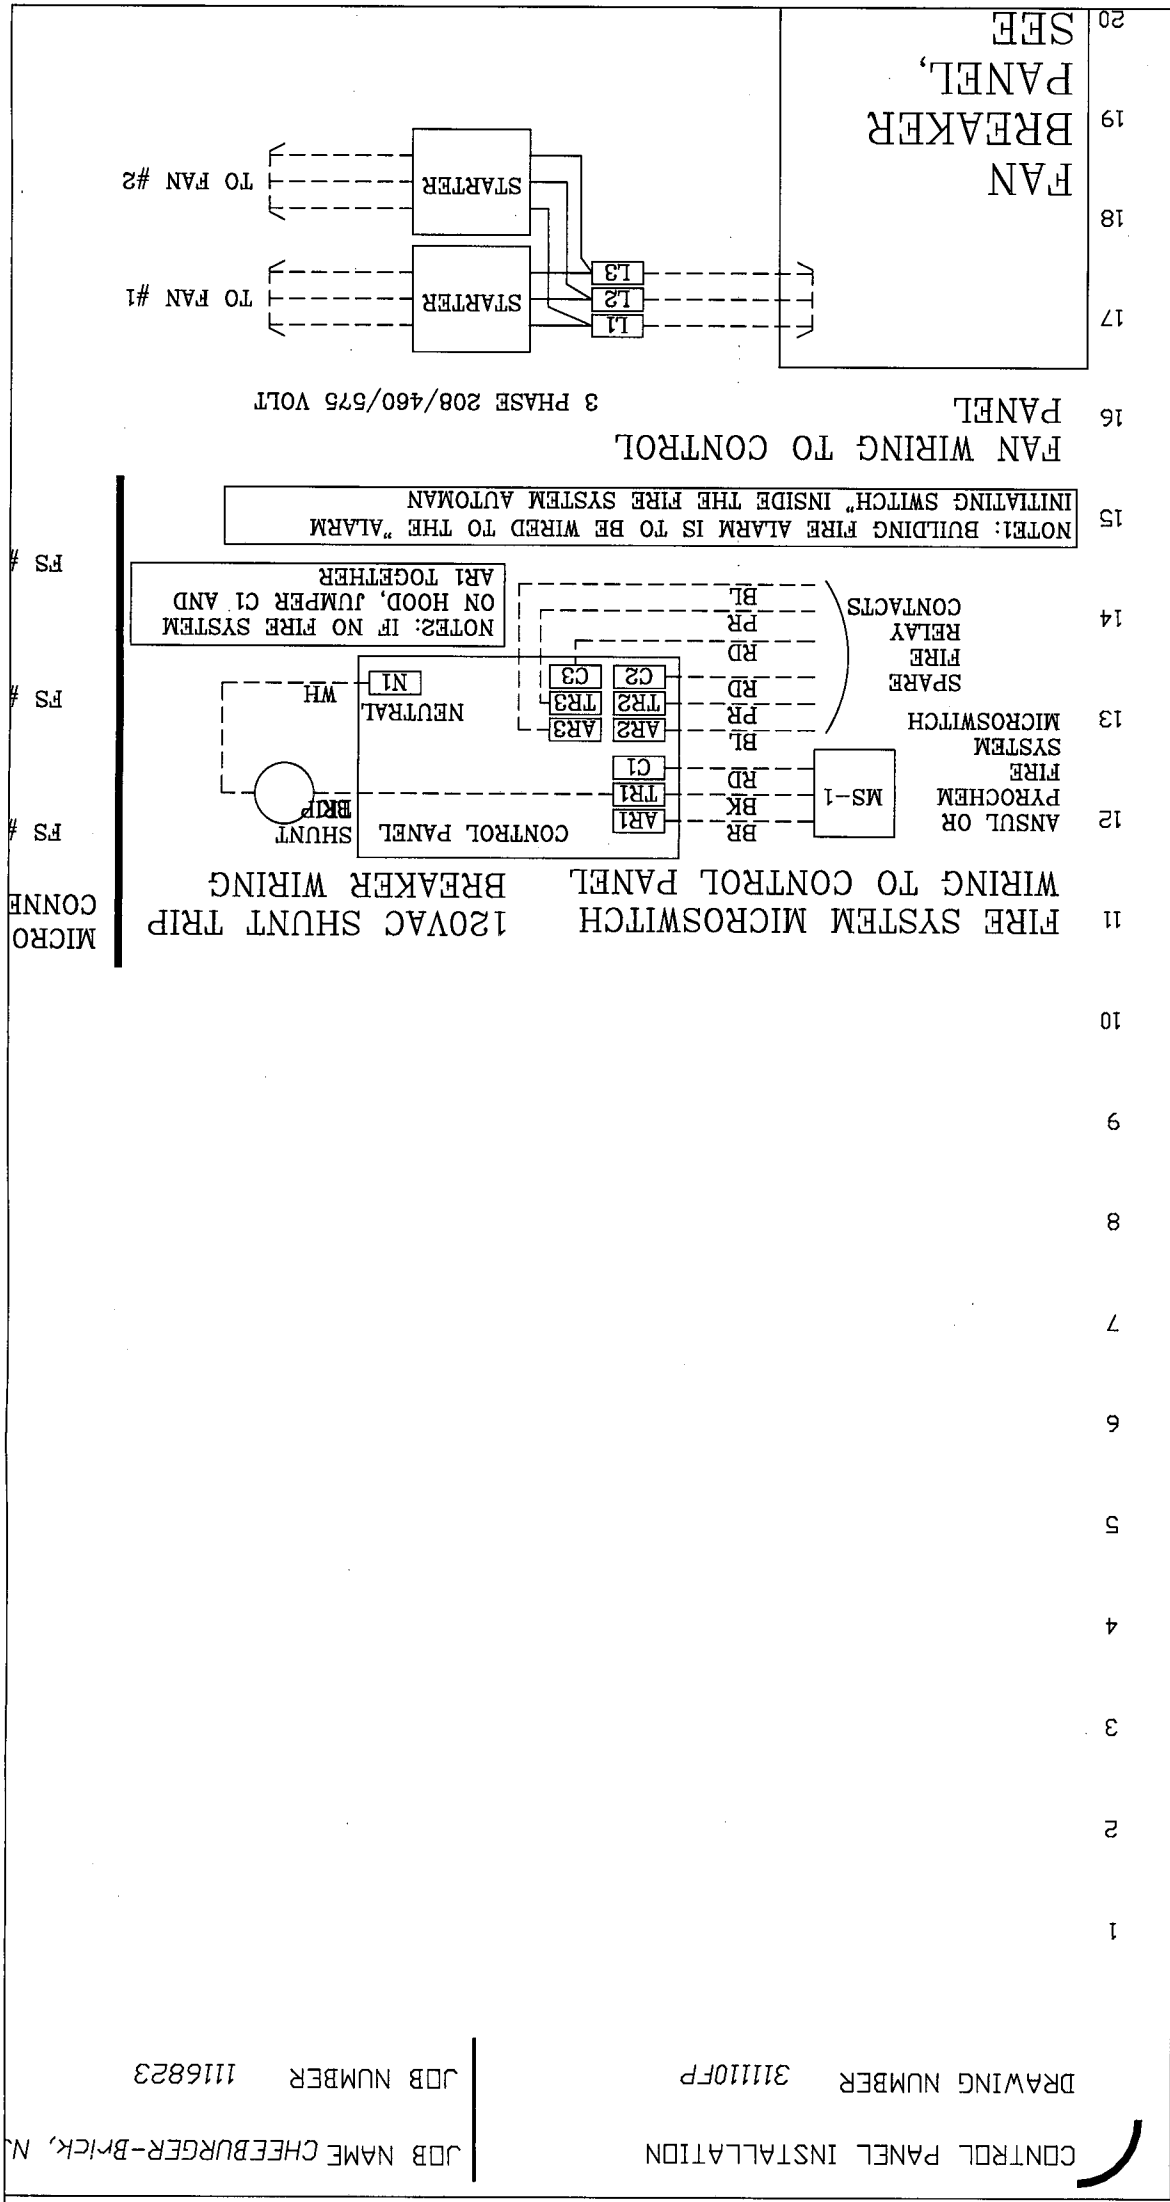


[Handwritten Signature]


DATE 3/15/2010
DRAWN BY
FOR CONTROLS AND LIGHTING

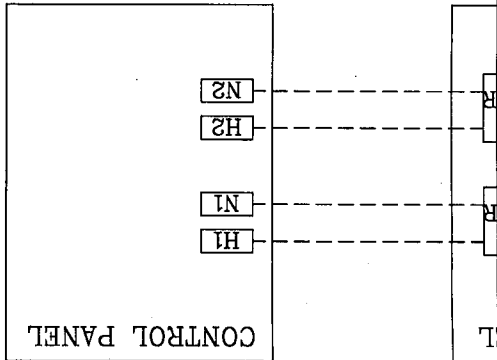


RING FOR FAN SWITCH OVERRIDE

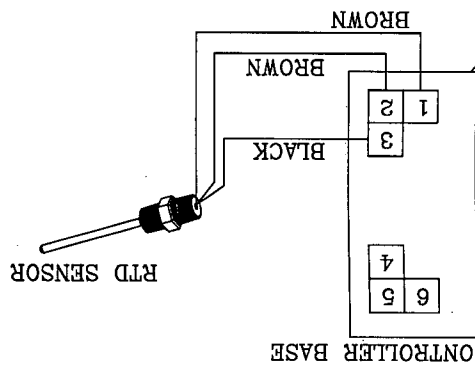

WITH TEMP CONTROLLER
EXPOSE TERMINALS

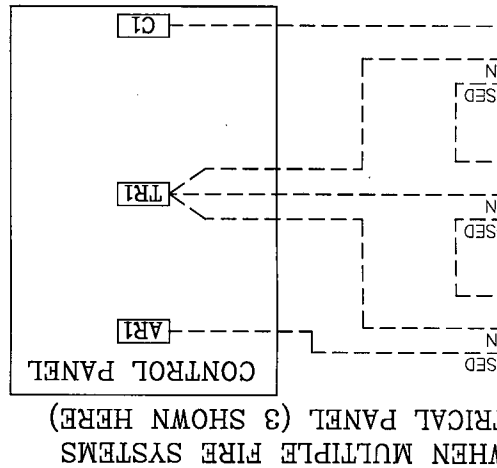

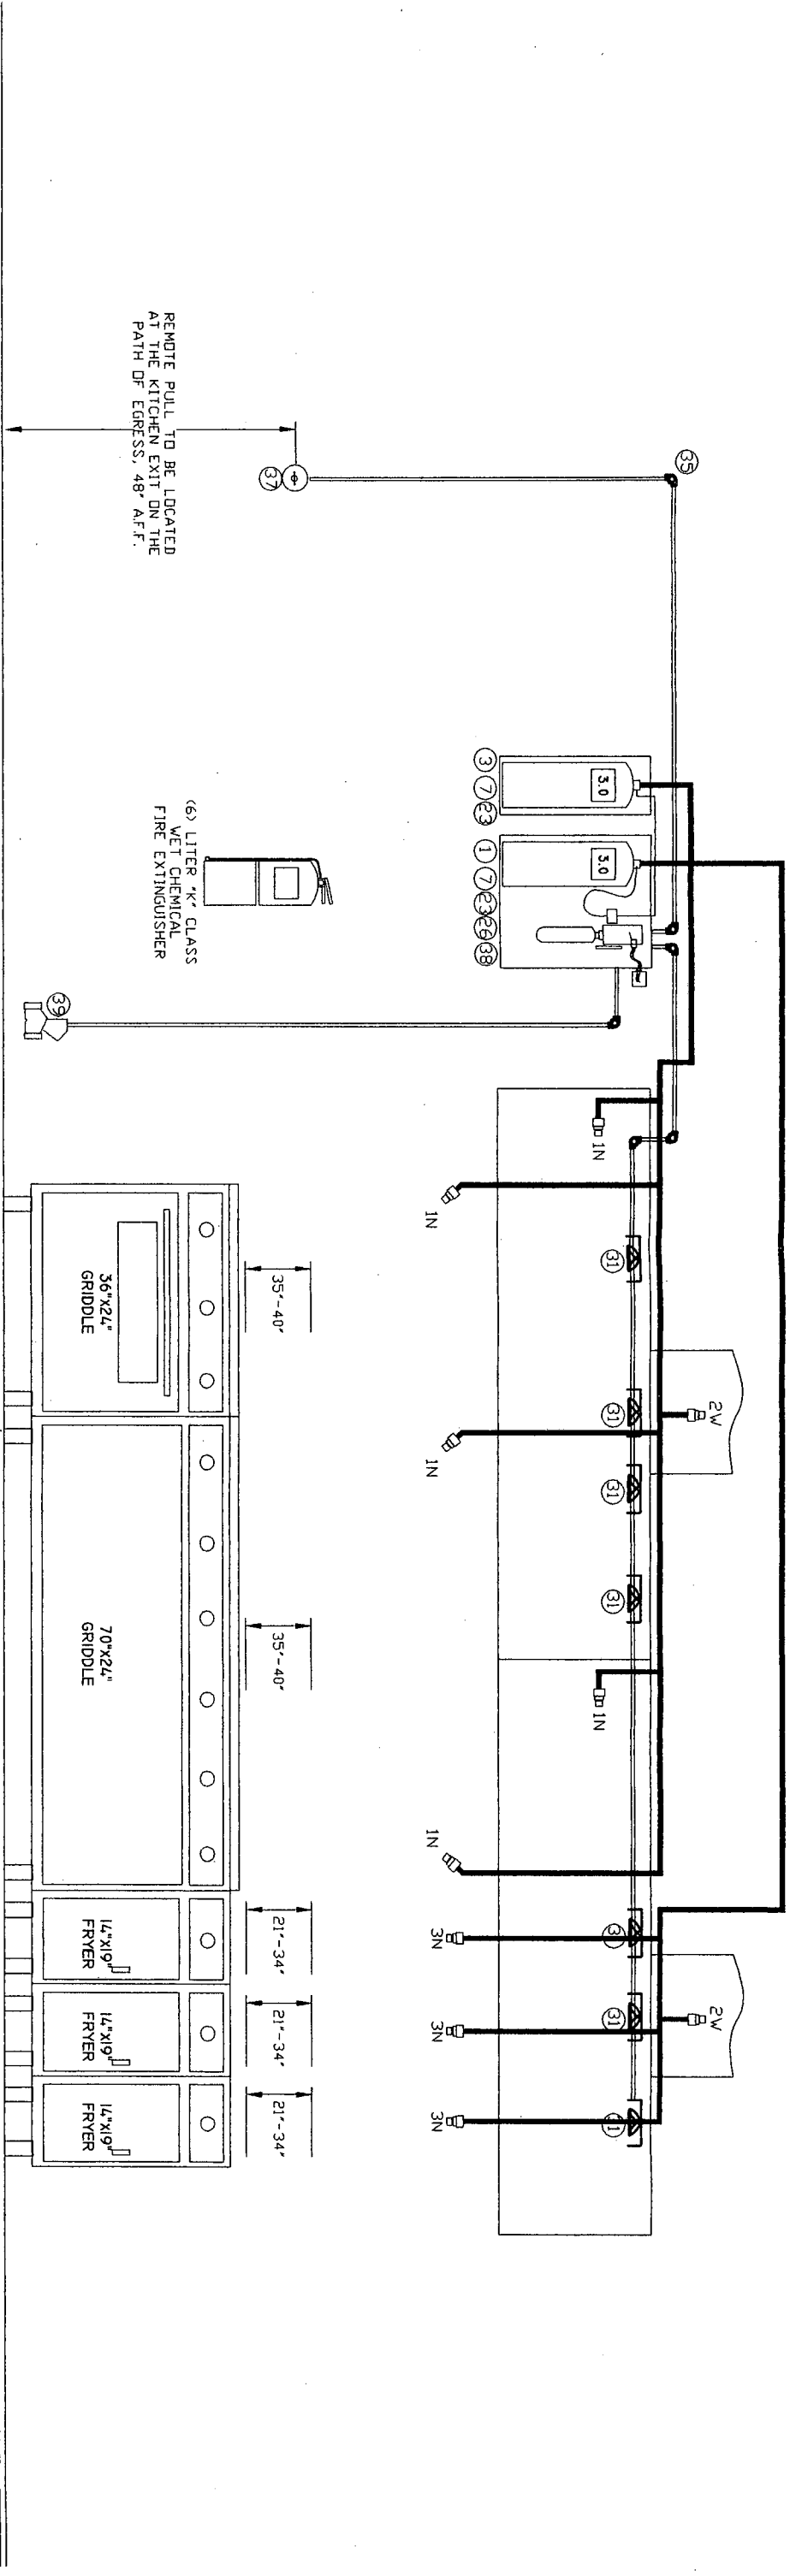

DISTRIBUTION PIPING REQUIREMENTS - 3.0 GALLON SYSTEM			
REQUIREMENTS	SUPPLY LINE	DUCT BRANCH	PLENUM BRANCH
PIPE SIZE	3/8"	3/8"	3/8"
MAX. LENGTH	40'-0"	8'-0"	2'-0"
MAX. RISE	6'-0"	4'-0"	2'-0"
MAX. 90 ELBOW	9	4	4
MAX. TEES	1	2	4
MAX. FLDV #	11*	4	2

- SYSTEM MANUFACTURER - ANSUL

- MODEL # - R-102 6.0 GALLON

- U.L. EX. - 3470

- EXTINGUISHING AGENT - ANSULEX

- # OF FLOW POINTS - 18

- HOOD SIZE - (28'-0"

- DUCT SIZE - (21)9x10"

- SUPPLY PIPE SIZE - 3/8"

- BRANCH PIPE SIZE - 3/8"

- ALL 1/2" CONDUIT
- THE INSTALLATION SHALL COMPLY WITH NFPA 96, NFPA 17A, THE MANUFACTURERS U.L. LISTING AND THE LOCAL AUTHORITY HAVING JURISDICTION

- EXHAUST HOOD SHALL CONTAIN BAFLE TYPE GREASE FILTERS

- FIRE SYSTEM SHALL SHUTDOWN FUEL TO ALL APPLIANCES UPON SYSTEM DISCHARGE

- ALL ELECTRIC UNDER HOOD SHALL SHUTDOWN UPON SYSTEM DISCHARGE

- MAKE-UP AIR SHOULD SHUTDOWN UPON SYSTEM DISCHARGE

- EXHAUST FAN SHOULD REMAIN ON DURING SYSTEM DISCHARGE


- REMOTE PULL STATION TO BE LOCATED A MINIMUM 10'-0" FROM HOOD ON THE PATH OF EGRESS FROM THE PROTECTED AREA

- FIRE SYSTEM INSTALLATION IS SUBJECT TO SEMI-ANNUAL INSPECTION BY THE AUTHORIZED INSTALLING CONTRACTOR TO WARRANT OF SYSTEM OPERATION & PERFORMANCE

- GAS VALVE TO BE INSTALLED BY A LICENSED PLUMBER

ITEM	QUANTITY	PART #	DESCRIPTION	ITEM	QUANTITY	PART #	DESCRIPTION
1	1	429853	REGULATED RELEASE (MECHANICAL)	22	0	79694	1.5 ANSULEX
2	0	429856	REGULATED RELEASE (ELECTRICAL)	23	2	79372	3.0 ANSULEX
3	1	429870	ENCLOSURE ASSEMBLY	24	0	423439	101-10 CARTRIDGE
4	0	429878	BRACKET ASSEMBLY	25	0	423441	101-20 CARTRIDGE
5	0	429880	REGULATED ACTUATOR	26	1	423443	101-30 CARTRIDGE
6	0	429884	1.5 AGENT TANK	27	0	423429	LT-20-R CARTRIDGE
7	2	429862	TWO TANK ENCLOSURE	28	0	423435	LT-30-R CARTRIDGE
8	0	429872	3.0 AGENT TANK	29	0	423483	R-102 DOUBLE TANK CART.
9	0	419335	1W NOZZLE	30	0	423491	LT-A-101-30 CARTRIDGE
10	0	419336	12W NOZZLE	31	7	417369	DETECTOR
11	0	419334	12W NOZZLE	32	0	415745	360 FUSIBLE LINK
12	2	419337	2W NOZZLE	33	7	415746	450 FUSIBLE LINK
13	0	78078	2WH NOZZLE	34	0	79867	500 FUSIBLE LINK
14	3	419338	5W NOZZLE	35	20	423260	PULLEY ELBOW
15	0	419339	230 NOZZLE	36	0	427929	PULLEY TEE
16	0	419340	245 NOZZLE	37	1	4835	REMOTE PULL STATION
17	0	419341	260 NOZZLE	38	1	423881	MICROSWITCH
18	0	419342	280 NOZZLE	39	0	-----	MECHANICAL GAS VALVE
19	0	419343	2120 NOZZLE	40	0	-----	SOLENOID GAS VALVE
20	0	419333	1F NOZZLE	41	0	426151	MANUAL RESET RELAY
21	0	480913	1100 NOZZLE	42	1	418087-06	INSTALLATION MANUAL
				43	11	-----	QUICK-SEAL ADAPTOR

ELECTRIC NOTES:

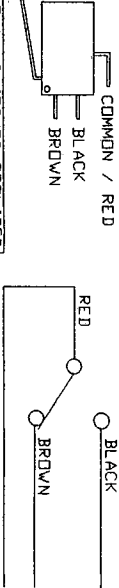

- ANSUL SYSTEM NOTES:

REMOTE PULL STATION REQUIREMENTS

- REMOTE PULL STATION TO BE LOCATED MINIMUM 10'-0" FROM HAZARD, ON THE PATH OF EGRESS, 48"-60" ABOVE FINISHED FLOOR

- MAXIMUM (20) PULLEY ELBOWS CAN BE USED FOR EACH REMOTE PULL

- MAXIMUM ISOFT. OF WIRE ROPE CAN BE USED FOR EACH REMOTE PULL

- MAXIMUM (2) REMOTE PULL STATIONS CAN BE USED PER SYSTEM (USING (1) PULLEY TEE)

DETECTION REQUIREMENTS

- FUSIBLE LINK DETECTOR TO BE LOCATED IN EACH DUCT OPENING AND ABOVE EACH PROTECTED APPLIANCE NOT LOCATED UNDER A DUCT

- MAXIMUM (15) SCISSOR STYLE DETECTORS CAN BE USED PER SYSTEM

- MAXIMUM (20) PULLEY ELBOWS CAN BE USED FOR DETECTION

- MAXIMUM ISOFT. OF WIRE ROPE CAN BE USED FOR DETECTION

- THE LAST DETECTOR ON A SYSTEM TO BE A TERMINAL DETECTOR

MECHANICAL GAS VALVE REQUIREMENTS

- MAXIMUM (20) PULLEY ELBOWS CAN BE USED FOR GAS VALVE

- MAXIMUM ISOFT. OF WIRE ROPE CAN BE USED FOR GAS VALVE

ELECTRICAL SOLENOID GAS VALVE

- SOLENOID GAS VALVE TO BE CONNECTED TO THE ANSUL SYSTEM MICROSWITCH BY A LICAUSED ELECTRICIAN

- A MANUAL RESET RELAY MUST BE USED TO RESET GAS VALVE TO BE-OPEN

DISTRIBUTION PIPING REQUIREMENTS

- ALL DISTRIBUTION PIPING MUST BE 3/8" SCHEDULE 40 BLACK IRON, CHROME PLATED, OR STAINLESS STEEL

- ALL THREADED CONNECTIONS LOCATED IN & ABOVE THE PROTECTED AREA MUST BE SEALED WITH PIPE TAPE

PIPE HANGER GUIDELINES

- MAXIMUM 5FT. BETWEEN HANGERS

- HANGERS TO BE PLACED BETWEEN ELBOWS WHEN THE DISTANCE IS GREATER THAN 2FT.
- UP TO (4) SWITCHES PROVIDED

* WIRING DIAGRAM TO BE USED AS A REFERENCE ONLY

* ALL CONNECTIONS TO BE VERIFIED BY A LICENSED ELECTRICIAN

* ALL WIRING TO BE DONE BY A LICENSED ELECTRICIAN

* EACH SWITCH HAS A SET OF SINGLE POLE, DOUBLE THROW CONTACTS RATED AT 21 AMP, 1 HP, 125, 250, 277 VAC OR 2 HP, 250, 277 VAC

* A RELAY MUST BE SUPPLIED BY OTHERS IF THE EQUIPMENT LOAD EXCEEDS THE RATED CAPACITY OF THE SWITCH

* ALL ELECTRICAL CONNECTIONS ARE TO BE MADE OUTSIDE OF THE FIRE SYSTEM CONTROL BOX

* ELECTRICAL CONTROL BOX

* FIRE SYSTEM TO WIRE HORN/STROBE ALARM OR BUILDING ALARM TO ACTIVATE UPON FIRE SYSTEM DISCHARGE

* ELECTRICIAN TO WIRE MAKE-UP AIR TO SHUTDOWN UPON FIRE SYSTEM DISCHARGE

* SYSTEM DISCHARGE

* ELECTRICAL EQUIPMENT UNDER EXHAUST HOOD TO SHUTDOWN UPON FIRE SYSTEM DISCHARGE

* ELECTRICIAN TO WIRE SOLENOID GAS VALVE WITH RESET RELAY TO SHUTDOWN UPON FIRE SYSTEM DISCHARGE (IF APPLICABLE)

Reliable

Fire Protection

349 ESSEX ROAD

TINTON FALLS, NJ 07753

PHONE: 732-643-0075 / 800-968-0024

FAX: 732-643-0076

www.reliablefireprotection.net

NEW JERSEY

DIV. OF FIRE SAFETY

PERMIT ID # P00049

NEW YORK CITY

DEPT. OF BUILDINGS

LICENSE # 151C

350 FIFTH AVENUE - SUITE 3304


NEW YORK, NY 10018

CHEEBURGER CHEEBURGER

644 HWY 70 WEST

BRICK TOWNSHIP, NJ 08723

1ST FLOOR - ANSUL R-102 FIRE SUPPRESSION SYSTEM			
Drawn by	KBC		
Sheet	1 OF 1		
Scale	NTS		
Date	3/18/10		
Drawing #	F-001.0.0		

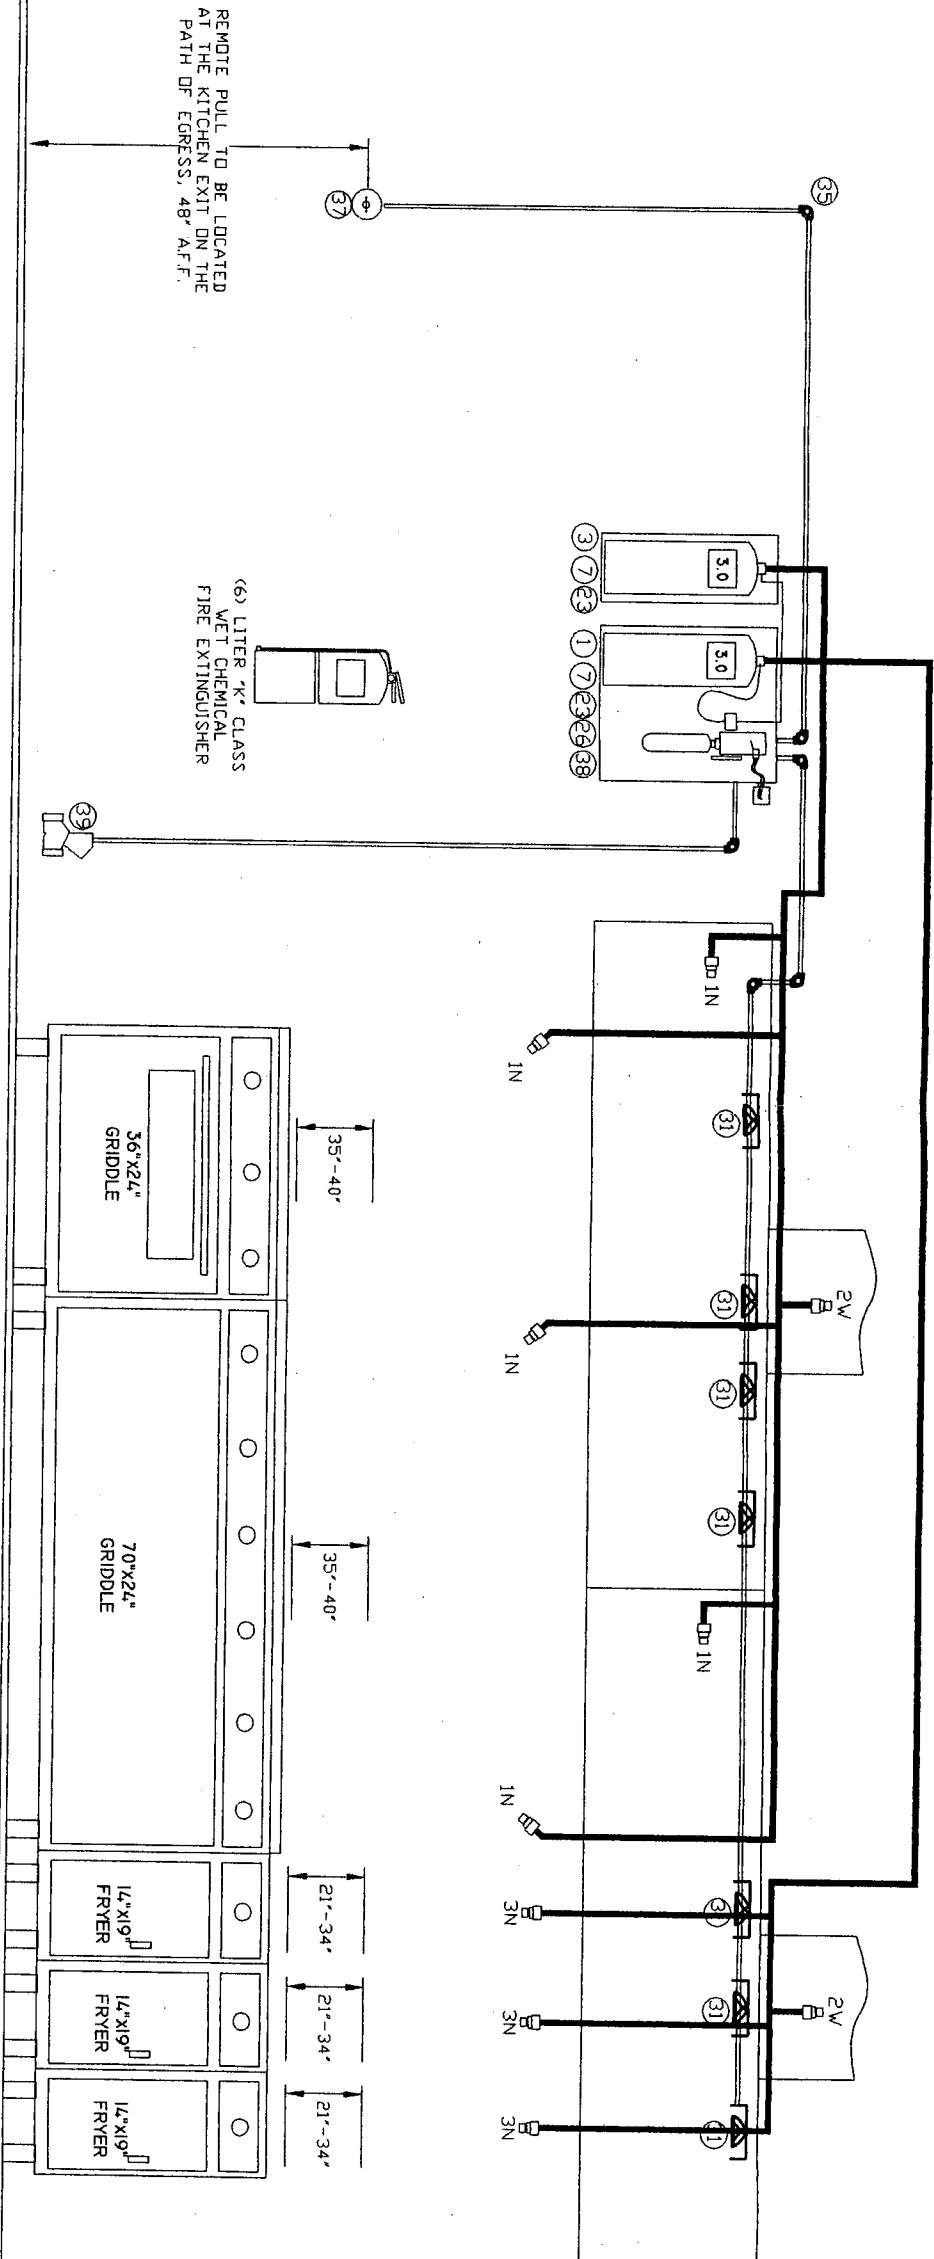

DISTRIBUTION PIPING REQUIREMENTS - 3.0 GALLON SYSTEM			
REQUIREMENTS	SUPPLY LINE	DUCT BRANCH	PLENUM BRANCH
PIPE SIZE	3/8"	3/8"	3/8"
MAX. LENGTH	40'-0"	8'-0"	4'-0"
MAX. RISE	6'-0"	4'-0"	12'-0"
MAX. 90 ELBOW	9	4	2'-0"
MAX. TEES	1	2	4
MAX. FLOW #	11*	4	2

- SYSTEM MANUFACTURER - ANSUL

- MODEL # - R-102 6.0 GALLON

- U.L. EX. - 3470

- EXTINGUISHING AGENT - ANSUL EX

- # OF FLOW POINTS - 18

- HOOD SIZE - (28'-0"

- DUCT SIZE - (21)9x10"

- SUPPLY PIPE SIZE - .36"

- BRANCH PIPE SIZE - .36"

- ALL PIPE SCHEDULE 40 BLACK PIPE

- ALL 1/2" CONDUIT
- THE INSTALLATION SHALL COMPLY WITH NFPA 96, NFPA 17A, THE MANUFACTURERS U.L. LISTING AND THE LOCAL AUTHORITY HAVING JURISDICTION

- EXHAUST HOOD SHALL CONTAIN BAFLE TYPE GREASE FILTERS

- FIRE SYSTEM SHALL SHUTDOWN FUEL TO ALL APPLIANCES UPON SYSTEM DISCHARGE

- ALL ELECTRIC UNDER EXHAUST HOOD SHALL SHUTDOWN UPON SYSTEM DISCHARGE

- MAKE-UP AIR SHOULD REMAIN ON DURING SYSTEM DISCHARGE

- EXHAUST FAN SHOULD REMAIN ON DURING SYSTEM DISCHARGE


- REMOTE PULL STATION TO BE LOCATED A MINIMUM 10'-0" FROM HOOD ON THE PATH OF EGRESS FROM THE PROTECTED AREA

- FIRE SYSTEM INSTALLATION IS SUBJECT TO SEMI-ANNUAL INSPECTION BY THE AUTHORIZED INSTALLING CONTRACTOR TO WARRANT OF SYSTEM OPERATION & PERFORMANCE

- GAS VALVE TO BE INSTALLED BY A LICENSED PLUMBER

ITEM	QUANTITY	PART #	DESCRIPTION	ITEM	QUANTITY	PART #	DESCRIPTION
1	1	429853	REGULATED RELEASE (MECHANICAL)	22	0	79694	1.5 ANSUL EX
2	0	429856	REGULATED RELEASE (ELECTRICAL)	23	2	79372	3.0 ANSUL EX
3	1	429870	ENCLOSURE ASSEMBLY	24	0	423439	101-10 CARTRIDGE
4	0	429878	BRACKET ASSEMBLY	25	0	423441	101-20 CARTRIDGE
5	0	429850	REGULATED ACTUATOR	26	1	423443	101-30 CARTRIDGE
6	0	429864	1.5 AGENT TANK	27	0	423428	LT-20-R CARTRIDGE
7	2	429862	3.0 AGENT TANK	28	0	423435	LT-30-R CARTRIDGE
8	0	429872	TWO TANK ENCLOSURE	29	0	423493	R-102 DOUBLE TANK CART.
9	5	419335	1N NOZZLE	30	0	423491	LT-A-101-30 CARTRIDGE
10	0	419336	1W NOZZLE	31	7	417369	DETECTOR
11	0	419334	1/2N NOZZLE	32	0	415746	360 FUSIBLE LINK
12	2	419337	2W NOZZLE	33	7	415746	450 FUSIBLE LINK
13	0	78078	2W NOZZLE	34	0	79867	500 FUSIBLE LINK
14	3	419338	3N NOZZLE	35	20	429250	PULLEY ELBOW
15	0	419339	280 NOZZLE	36	0	427928	PULLEY TEE
16	0	419340	246 NOZZLE	37	1	4835	REMOTE PULL STATION
17	0	419341	260 NOZZLE	38	1	423881	MICROSWTCH
18	0	419342	290 NOZZLE	39	1	---	MECHANICAL GAS VALVE
19	0	419343	2120 NOZZLE	40	0	---	SOLENOID GAS VALVE
20	0	419333	1F NOZZLE	41	0	426151	MANUAL RESET RELAY
21	0	430913	1100 NOZZLE	42	1	418087-06	INSTALLATION MANUAL
				43	11	---	QUICK-SEAL ADAPTOR

ELECTRIC NOTES:

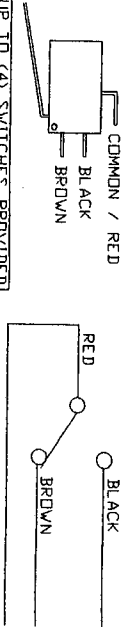

ANSUL SYSTEM NOTES:

- REMOTE PULL STATION REQUIREMENTS
- REMOTE PULL STATION TO BE LOCATED MINIMUM 10'-0" FROM HAZARD, ON THE PATH OF EGRESS, 48" A.F.F. ABOVE FINISHED FLOOR.
- MAXIMUM (20) PULLEY ELBOWS CAN BE USED FOR EACH REMOTE PULL.
- MAXIMUM 150FT. OF WIRE ROPE CAN BE USED FOR EACH REMOTE PULL.
- MAXIMUM (2) REMOTE PULL STATIONS CAN BE USED PER SYSTEM (USING (1) PULLEY TEE)
- FUSIBLE LINK DETECTOR TO BE LOCATED IN EACH DUCT OPENING AND ABOVE EACH PROTECTED APPLIANCE NOT LOCATED UNDER A DUCT
- MAXIMUM (15) SCISSOR STYLE DETECTORS CAN BE USED PER SYSTEM
- MAXIMUM (20) PULLEY ELBOWS CAN BE USED FOR DETECTION
- MAXIMUM 150FT. OF WIRE ROPE CAN BE USED FOR DETECTION
- THE LAST DETECTOR ON A SYSTEM TO BE A TERMINAL DETECTOR
- MECHANICAL GAS VALVE REQUIREMENTS
- MAXIMUM (20) PULLEY ELBOWS CAN BE USED FOR GAS VALVE
- MAXIMUM 150FT. OF WIRE ROPE CAN BE USED FOR GAS VALVE
- ELECTRICAL SOLENOID GAS VALVE
- SOLENOID GAS VALVE TO BE CONNECTED TO THE ANSUL SYSTEM MICROSWITCH BY A LICENSED ELECTRICIAN
- A MANUAL RESET RELAY MUST BE USED TO RESET GAS VALVE TO RE-OPEN
- DISTRIBUTION PIPING REQUIREMENTS
- ALL DISTRIBUTION PIPING MUST BE 3/8" SCHEDULE 40 BLACK IRON, CHROME PLATED, OR STAINLESS STEEL
- ALL THREADED CONNECTIONS LOCATED IN & ABOVE THE PROTECTED AREA MUST BE SEALED WITH PIPE TAPE, PIPE HANGER GUIDELINES
- MAXIMUM 5FT. BETWEEN HANGERS
- HANGERS TO BE PLACED BETWEEN ELBOWS WHEN THE DISTANCE IS GREATER THAN 2FT.

Reliable
Fire Protection

349 ESSEX ROAD
TINTON FALLS, NJ 07753
PHONE: 732-643-0075 / 800-368-0024 FAX: 732-643-0076
www.reliablefireprotection.net

NEW JERSEY
DIV. OF FIRE SAFETY
PERMIT ID # P00049
NEW YORK CITY
DEPT. OF BUILDINGS
LICENSE # 151C

CHEEBURGER CHEEBURGER
644 HWY 70 WEST
BRICK TOWNSHIP, NJ 08723

1ST FLOOR - ANSUL R-102 FIRE SUPPRESSION SYSTEM

Drawn by	KBC
Sheet	1 OF 1
Scale	NTS
Date	3/18/10
Drawing #	F-001.0.0

Ron -

+ A is
resubmit

+ B is
new



Brick Township
401 Chambersbridge Rd
Brick, NJ 08723
(732) 262-1027

Subcode Official Review

To: 210 ROUTE 4 EAST PARAMUS, NJ 07652 CC:

RE: Fire Subcode
Block: 701 Lot: 7 Qual:
744 ROUTE 70
Permit Number: 10-0449+A Control Number: C-10-000757
Last Submit Date: Thursday, March 25, 2010

Date: Thursday, March 25, 2010

Dear BRICKTOWN VF LLC %VORNADO REALTY,
Your request is hereby denied based upon the following infractions.

2006 International Mechanical Code section 507.2.1.1 Exhaust fan shall be designed and installed to automatically activate whenever cooking operations occur.

Need update permit for kitchen exhaust system.

Sincerely,

Ron Pizar, Subcode Official

03-25-10
Let #
732-643-
6076
to contractor

*** FAX TX REPORT ***

TRANSMISSION OK

JOB NO.	1159
DESTINATION ADDRESS	97326430076
PSWD/SUBADDRESS	
DESTINATION ID	
ST. TIME	03/25 14:39
USAGE T	00' 21
PGS.	1
RESULT	OK



Brick Township
401 Chambersbridge Rd
Brick, NJ 08723
(732) 262-1027

Subcode Official Review

To: 210 ROUTE 4 EAST PARAMUS, NJ 07652 CC:

RE: Fire Subcode
Block: 701 Lot: 7 Qual:
744 ROUTE 70
Permit Number: 10-0449+A Control Number: C-10-000757
Last Submit Date: Thursday, March 25, 2010

Date: Thursday, March 25, 2010

Dear BRICKTOWN VF LLC %VORNADO REALTY,
Your request is hereby denied based upon the following infractions.

2006 International Mechanical Code section 507.2.1.1 Exhaust fan shall be designed and installed to automatically activate whenever cooking operations occur.

Need update permit for kitchen exhaust system.

Sincerely,

Ron Pizar, Subcode Official

03-25-10
LQ #
73-643-
6076
to contractor

ZONING PERMIT APPLICATION

RECEIVING CLERK: KJB
PERMIT #: 2 P-10-00039

BLOCK: 701 LOT: 7 QUALIFIER: --- ADDRESS: 644 RT 70 Brick, NJ

IDENTIFICATION:

1. WORK SITE ADDRESS: 644 RT 70 Brick, NJ
2. NAME OF OWNER IN FEE: Chelburger Chelburger
ADDRESS: 644 RT 70 Brick PHONE #: (609) 881-6745
PHONE #: ()
3. NAME OF APPLICANT: Midwest Construction
ADDRESS: 114 Brace RD Cherry Hill, NJ PHONE #: (609) 646 4016
FAX #: (609) 745 5794
E-MAIL ADDRESS: gskir1@yahoo.com
4. RESPONSIBLE PERSON FOR WORK: Curry Kelly
ADDRESS: 114 Brace RD Cherry Hill, NJ 08034
5. PHONE#: (609) 646 4010 FAX#: (609) 745-5794

PROJECT DESCRIPTION:

☐ NEW DWELLING ☐ ADDITION
☐ PORCH ☐ DECK ☐ POOL ☐ FENCE ☐ SHED ☐ ALTERATION
OTHER Fit out of Chelburger Restaurant
HEIGHT: _____

ZONING REVIEW:

DATE RECEIVED: 1-5-10 DATE DENIED: --- DATE APPROVED: 1-8-10 INTLS: 5620

FEE SUMMARY:

APPLICATION FEE: \$ 50.00
OTHER: \$ _____
TOTAL: \$ _____

SPECIAL CONDITIONS:

DRAINAGE EASEMENTS: _____
UTILITY EASEMENTS: _____
CONSERVATION EASEMENTS: _____
FEMA REQUIREMENTS: _____
D.E.P. PERMITS: _____
BOARD APPROVAL: ☐ PB ☐ ZB
APPLICATION NUMBER: _____
APPROVED DATE: _____

COMMERCIAL



Receipt

Payment Date 03/10/2010

Transaction # PMT-10-00848

Receipt #

Issued To Midwest Construction

Description Tenant Fit Up Change of Use

Date Printed 03/10/2010

Check Number 107

Cash \$0.00

Check \$50.00

Charge \$0.00

Total Paid \$50.00



Brick Township
401 Chambers Bridge Rd.

Brick, NJ 08723
(732) 262-1027

Date Issued:

Application Number: ZA-10-00070

Application Date: 02/05/2010

Project Number: _____

Permit Number: _____

Fee: \$50

Zoning Permit

Worksite **644 (744) ROUTE 70**
Location: **Bricktown Center, Unit 17**
Brick Township, NJ 08723

Block: 701
Lot: 7 & 9.03
Qualifier: _____
Zone: B-3

Owner: **BRICKTOWN VF LLC %VORNADO REALTY**
Address: **210 ROUTE 4 EAST**
PARAMUS, NJ 07652

Applicant: **Curt Kelly; Midwest Construction**
Address: **114 Brace Road**
Cherry Hill, NJ 08034

Application Approved Date: 02/08/2010

This Certifies that an application for the issuance of a Zoning Permit has been examined.

Use is: Restaurant "Cheeburger Cheeburger", (former "Dollar World" store).

Nonconforming Use is: _____

Work Description:

Rehabilitation - Interior alteration for a tenant fit-up for a new business in Unit 17 for a restaurant, "Cheeburger Cheeburger".

All trash and recycling containers must be removed from the parking spaces, fire zones, and driveways and placed in the enclosures.

A deed consolidating Lot 7, Lot 8, Lot 9.03 and Lot 15 into a single lot must be filed with the Ocean County Clerk.

Upon review it was determined that:

- ☒ Use is permitted by Ordinance
- ☐ Use is permitted by Variance approved on: _____
- ☐ Valid Nonconforming Use is established by
 - ☐ Zoning Board of Adjustment
 - ☐ Zoning Officer

Sean Kinnevy
Sean Kinnevy, Zoning Officer

Michael P. Fowler
Michael P. Fowler, Township Planner


02/08/2010

Date

2/16/10
Date

BRICKTOWN, N.J.

844 RTE. 70 WEST & CHAMBERS BRIDGE RD.

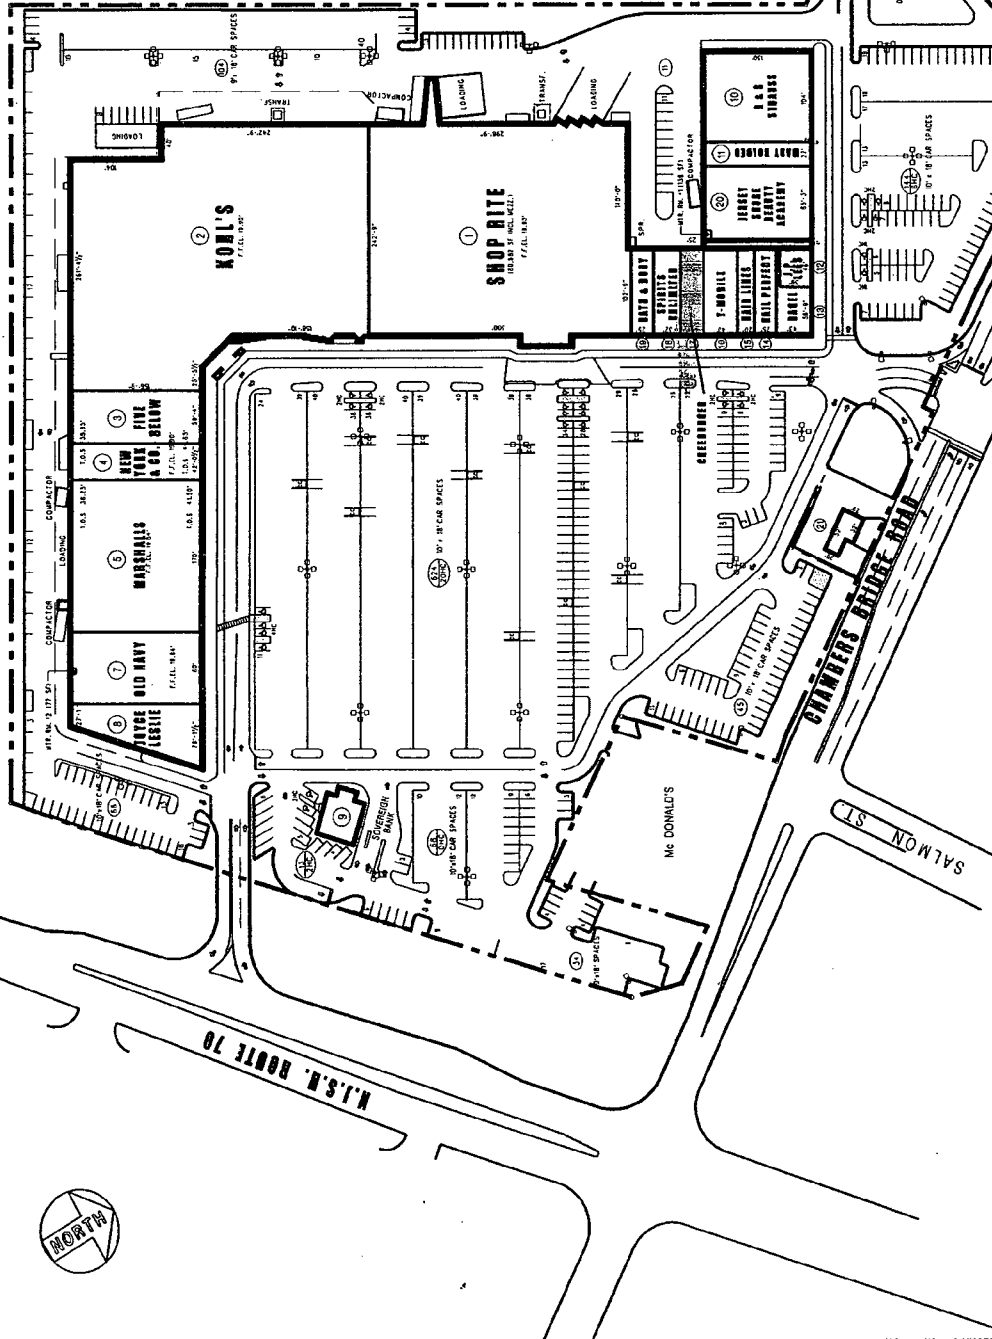

THIS LEASING PLAN IS A SUMMARY OF THE PROVISIONS OF THE LEASE. THE LAYOUT OR CONFIGURATION OF THE SHOPPING CENTER OR ANY PART THEREOF SHALL REMAIN AS SHOWN HEREON. LANDLORD RESERVES THE RIGHT TO MAKE ANY CHANGES TO THE LEASE OR TO THE LAYOUT OR CONFIGURATION OF THE SHOPPING CENTER IN ACCORDANCE WITH THE PROVISIONS OF THE LEASE.

ZONE:	B-3 HWY. DEVELOPMENT
LOT AREA:	20.116 ACRES
BUILDING DATA:	
1 SHOP RITE	20,682 SF
2 KOHL'S	90,305
3 FIVE BELOW	9,300
4 NEW YORK & CO.	6,891
5 MARSHALL'S	20,548
6 OLD NAVY	12,463
7 JOYCE LEBLIE	9,093
8 SOVEREIGN BANK	2,369
9 R & S STRAUSS	13,522
10 MARY HOLDER	3,502
11 J. P. LEES	1,802
12 BAGEL	2,016
13 NAIL PERFECT	2,589
14 HAIR LINES	2,065
15 T-MOBILE	4,088
16 CHEESBURGER	2,381
17 SPIRITS UNLIMITED	3,283
18 BATH & BODY	2,569
19 JERSEY SHORE ACADEMY	10,946
TOTAL	G.P.A. 287,565 SF
PARKING DATA:	
PARKING PROVIDED:	1,124 CARS
PARKING RATIO:	3.50 CARS/1,000 SF
PARKING SIZE:	10'x18' = 1,088 CARS H.C. 13'x18' = 28 CARS


APPROVED FOR ZONING ONLY
SEAN KINNEVY, ZONING OFFICER

FEB 08 2010

SK/20

EXIST'G

JAN. 3, 2010

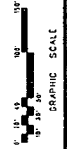

LEASING PLAN

VORNADO
REALTY TRUST
210 ROUTE 4 EAST
PARAMUS, NEW JERSEY 07652
TEL: (201) 261-1000 FAX: (201) 261-0000



BUILDING SUBCODE TECHNICAL SECTION



A. IDENTIFICATION—APPLICANT: COMPLETE ALL APPLICABLE INFORMATION. WHEN CHANGING CONTRACTORS, NOTIFY THIS OFFICE. CALL UTILITY DIG NO: 1-800-272-1000.

Block 201 Lot 7 Qualification Code _____
Work Site Location 644 RT 70 Brick, NJ

Owner in Fee: Cheeburger Cheeburger
Tel. (609) 221-0745 e-mail _____
Address 644 RT 70 Brick, NJ
Contractor: Midwest Construction Municipality _____ Tel. (609) 615 4016
Address 114 Bruce Road Cherry Hill e-mail _____

Contractor License No. or Builder Registration No. N/A Exp. Date _____
Home Improvement Contractor Registration No. 23-302564 Reason (if applicable) _____
Federal Emp. ID No. 23-302564 FAX: (609) 795-5794

JOB SUMMARY (Office Use Only)

PLAN REVIEW	Date	Initial	INSPECTIONS	Type	Failure	Dates (Month/Day)	Approval	Initial
☒ No Plans Required								
☒ All <u>3/10/10</u>								
☐ Footings/Foundations								
☐ Structural/Framework								
☐ Exterior								
☐ Interior								
Joint Plan Review Required:								
☐ Elec. ☐ Plumb ☐ Fire ☐ Elevator								
SUBCODE APPROVAL for PERMIT								
Date: <u>3/10/10</u>								
Approved by: <u>[Signature]</u>								
SUBCODE APPROVAL for CERTIFICATE								
☐ CO ☐ CCO ☐ CA								
Date: _____								
Approved by: _____								

B. BUILDING CHARACTERISTICS

Use Group Present M Proposed A2

No. of Stories 1

Height of Structure 74 ft.

Area — Largest Floor 2400 sq. ft.

New Bldg. Area/All Floors 2400 sq. ft.

Volume of New Structure 23800 cu. ft.

Max. Live Load _____

Max. Occupancy Load 71

Constr. Class Present _____ Proposed _____

If Industrialized Building: _____

State Approved _____ HUD _____

Est. Cost of Bldg. Work: \$ 140,000

1. New Bldg. \$ _____

2. Rehabilitation \$ _____

3. Total (1+2) \$ _____

C. CERTIFICATION IN LIEU OF OATH

I hereby certify that I am the (agent of) owner of _____ and am authorized to make this application.

Signature _____

D. TECHNICAL SITE DATA

DESCRIPTION OF WORK

FIN out of Cheeburger Cheeburger Restaurant Change of Use

At 1000 West 1st St. FRI

1000 West 1st St. FRI

1000 West 1st St. FRI

TYPE OF WORK:

☐ New Building

☐ Addition

☐ Rehabilitation

☐ Roofing

☐ Siding

☐ Fence _____ Height (exceeds 6') _____ Sq. Ft. _____

☐ Sign _____ Sq. Ft. _____

☐ Pool

☐ Retaining Wall _____ Sq. Ft. _____

☐ Asbestos Abatement Subchapter 8

☐ Lead Haz. Abatement NJAC 5.17

☐ Radon Remediation

☐ Other _____

☐ Demolition

Administrative Surcharge \$ _____

Minimum Fee \$ _____

State Permit Surcharge Fee \$ _____

TOTAL FEE \$ _____

Date Received _____

Control # 3/10/10

Date Issued _____

Permit # 10-0449



ELECTRICAL SUBCODE TECHNICAL SECTION



COMMERCIAL

A. IDENTIFICATION - APPLICANT: COMPLETE ALL APPLICABLE INFORMATION. WHEN CHANGING CONTRACTORS, NOTIFY THIS OFFICE. CALL UTILITY DIG NO. 1-800-272-1000

C. CERTIFICATION IN LIEU OF OATH
I hereby certify that I am the (agent of) owner of the record and am authorized to make this application and perform the work listed on this application.

Date Received 02/05/2010
Date Issued 3/10/10
Control # C-10-000336
Permit # 10-0449

Block 701 Lot 7 Qualification Code

Work Site Location: 744 ROUTE 70 644 ROUTE 70 Brick Township, NJ

Owner in Fee: BRICKTOWN VE LLC %VORNADO REALTY

Address 210 ROUTE 4 EAST PARAMUS, NJ 07652

Tel:

Contractor: HIGHLIGHTING CONST

Address 2831 BIRCH AVE WILLIAMSTOWN NJ 08094

Tel: (856) 875-1115

Fax:

Lic No:

Federal Employee No. 22-3053848

B. ELECTRICAL CHARACTERISTICS

Use Group Present Proposed A-2

Pole/Pad # Temporary Other

Building Occupied as Utility Co.

Estimated Cost of Electrical Work \$30,000

JOB SUMMARY (Office Use Only)

PLAN REVIEW

No Plan Date Initial
Required

Joint Plan Review Required
Building Plumbing
Fire Elevator

Electrical Plans Approved

Date 2-16-10

Approved by: JS

INSPECTIONS

Type: Rough Barrier-Free

Trench

Temp. Serv.

Constr. Serv.

TCO

Other

Service

Final

Barrier-Free

Temp. Cut-in-Card Date Issued

Final Cut-in-Card Date Issued

Annual Pool Inspection

Date of Grounding and Bonding Certification

SUBCODE APPROVAL

CO CCO CA

Date:

Approved by:

Applicant's Signature/Contractor's Seal and Signature
Certified Landscape Irrigation Contr Exempt Applicant
D. TECHNICAL SITE DATA

QTY. SIZE

ITEMS

FEE (Office Use Only)

Lighting Fixtures

Receptacles

Switches

Detectors

Light Poles

Motors - Fract. HP

Emergency & Exit Lights

Communication Points

Alarm Devices/F.A.C. Panel

TOTAL NUMBERS

Pool Permit/With UW Lights

Storable Pool/Spa/Hot Tub

KW Elec. Range/Receptacle

KW Oven/Surface Unit

KW Elec. Water Heater

KW Elec. Dryer/Receptacle

KW Dishwasher

HP Garbage Disposal

KW Central A/C Unit

HP/KW Space Heater/Air

KW Baseboard Heat

HP Motors 1/+ HP

KW Transformer/Generator

AMP Service

AMP Subpanels

AMP Motor Control Center

KW Elec. Sign/Outline Light

Administrative Surcharge

Minimum Fee

State Permit Surcharge Fee \$51

TOTAL FEE \$281



ELECTRICAL SUBCODE TECHNICAL SECTION



COMMERCIAL

A. IDENTIFICATION - APPLICANT: COMPLETE ALL APPLICABLE INFORMATION. WHEN CHANGING CONTRACTORS, NOTIFY THIS OFFICE. CALL UTILITY DIG NO. 1-800-272-1000

C. CERTIFICATION IN LIEU OF OATH
I hereby certify that I am the (agent of) owner of the record and am authorized to make this application and perform the work listed on this application.

Date Received 02/05/2010
Date Issued 3/10/10
Control # C-10-000336
Permit # 10-0449

Block Z01 Lot 7 Qualification Code

Work Site Location: 744 ROUTE 70, 644 ROUTE 70 Brick Township, NJ

Owner In Fee: BRICKTOWN VE LLC, %VORNADO REALTY

Address 210 ROUTE 4 EAST PARAMUS, NJ 07652

Tel.

Contractor: HIGHLIGHTING CONST

Address 2831 BIRCH AVE, WILLIAMSTOWN, NJ 08094

Tel. (856) 875-1115

Fax

Lic No.

Federal Employee No. 22-3053848

B. ELECTRICAL CHARACTERISTICS

Use Group Present Proposed A-2
☐ Pole/Pad # ☐ Temporary ☐ Other
Building Occupied as Utility Co.
Estimated Cost of Electrical Work \$30,000

JOB SUMMARY (Office Use Only)

PLAN REVIEW

☐ No Plan
☐ Required

INSPECTIONS

Type: Rough Failure Failure Approval Initial

Joint Plan Review Required

☐ Building ☐ Plumbing

☐ Fire ☐ Elevator

☒ Electrical Plans Approved

Date: 2-11-10

Approved by: JS

SUBCODE APPROVAL
☐ CO ☐ CCO ☐ CA

Date:

Approved by:

Applicant's Signature/Contractor's Seal and Signature
☐ Licensed Elec Contr ☐ Certifd Landscape Irrigation Contr ☐ Exempt Applicant
D. TECHNICAL SITE DATA

QTY SIZE

ITEMS

FEE (Office Use Only)

Lighting Fixtures 54

Receptacles 44

Switches 6

Detectors

Light Poles

Motors - Fract. HP 8

Emergency & Exit Lights 15

Communication Points 9

Alarm Devices/F. A.C. Panel

TOTAL NUMBERS 136

\$55

Pool Permit/with UW Lights

Storable Pool/Spa/Hot Tub

KW Elec. Range/Receptacle

KW Oven/Surface Unit

KW Elec. Water Heater

KW Elec. Dryer/Receptacle

KW Dishwasher

HP Garbage Disposal

KW Central A/C Unit

HP/KW Space Heater/Air

KW Baseboard Heat

HP Motors 1/4 HP

KW Transformer/Generator

AMP Service 1 400

AMP Subpanels 1 200

AMP Motor Control Center

KW Elec. Sign/Outline Light

Administrative Surcharge

Minimum Fee

State Permit Surcharge Fee \$51

TOTAL FEE \$281



PLUMBING SUBCODE TECHNICAL SECTION



COMMERCIAL

Date Received 02/05/2010
Control # C-10-000336
Date Issued 3/10/10
Permit # 10-0449

A. IDENTIFICATION - APPLICANT: COMPLETE ALL APPLICABLE INFORMATION WHEN CHANGING CONTRACTORS. NOTIFY THIS OFFICE. CALL UTILITY DIG NO: 1-800-272-1000

Block 701 Lot 7 Qualification Code
Work Site Location: 744 ROUTE 70 644 ROUTE 70 Brick Township, NJ

Owner in Fee: BRICKTOWN V F LLC %VORNADO REALTY
Address 210 ROUTE 4 EAST PARAMUS NJ 07652

Tel. _____
Contractor: JREGALBATO PLUMBING & HVAC INC
Address PO BOX 6881 MINOTIALA NJ 08741

Tel. (856) 697-4996 Fax. (856) 697-4894
Contractor License No. _____
Federal Employee No. 22-3444-030

B. PLUMBING CHARACTERISTICS

Use Group Present _____ Proposed A-2
Building Sewer Size _____ ☐ Public Sewer ☐ Private Septic
Water Service Size _____ ☐ Public Water ☐ Private Well
Estimated Cost of Plumbing Work \$25,000

JOB SUMMARY (Office Use Only)

PLAN REVIEW		INSPECTIONS		Dates (Month/Day)		Initial	
	Type:	Failure	Failure	Approval			
☐ No Plan Required	Slab						
☐ Joint Plan Review Required	Rough						
☐ Building ☐ Electrical	Water						
☐ Fire ☐ Elevator	Sewer						
☐ Plumbing Plans Approved	Fixtures						
Date: _____	Gas Equipment						
Approved by: _____	Gas Piping						
	Solar						
	TCO						

SUBCODE APPROVAL
☐ CO ☐ CCO ☐ CA
Date: _____
Approved by: _____

C. CERTIFICATION IN LIEU OF OATH

I hereby certify that I am the (agent of) owner of the record and am authorized to make this application and perform the work listed on this application.

Applicant's Signature/Contractor's Seal and Signature
☐ Licensed Plumbing Contractor ☐ Exempt Applicant

D. TECHNICAL SITE DATA (List of all fixtures)

NO.	FIXTURE/EQUIPMENT	FEE (Office Use Only)
2	Water Closet	\$20
1	Urinal/Bidet	\$10
3	Bath Tub	
	Lavatory	\$30
	Shower	
5	Floor Drain	\$50
10	Sink	\$100
1	Dishwasher	\$10
	Drinking Fountain	
	Washing Machine	
	Hose Bibb	
1	Water Heater	\$40
	Fuel Oil Piping	
1	Gas Piping	\$10
	LP Gas Tank	
	Steam Boiler	
	Hot Water Boiler	
	Sewer Pump	
	Interceptor/Separator	
	Backflow Preventor	\$50
	Greasetrap	\$50
	Sewer Connector	\$50
	Water Service Connection	\$50
	Stacks	
	Other	
	Other	
	Other	
	Other	

Administrative Surcharge	_____
Minimum Fee	_____
State Permit Surcharge Fee	\$43
TOTAL FEE	\$513



PLUMBING SUBCODE TECHNICAL SECTION



COMMERCIAL

Date Received 02/05/2010
Control # C-10-000336
Date Issued 4/10/10
Permit # 10-0444

A. IDENTIFICATION - APPLICANT: COMPLETE ALL APPLICABLE INFORMATION. WHEN CHANGING CONTRACTORS, NOTIFY THIS OFFICE. CALL UTILITY DIG NO: 1-800-272-1000

Block 701 Lot 7 Qualification Code
Work Site Location: 744 ROUTE 70 644 ROUTE 70 Brick Township, NJ

Owner in Fee: BRICKTOWN VE LLC %VORNADO REALTY

Address 210 ROUTE 4 EAST PARAMUS NJ 07652

Tel:

Contractor: J REGALBATO PLUMBING & HVAC INC

Address PO BOX 6881 MINOTALA NJ 08741

Tel. (856) 697-4996

Fax. (856) 697-4894

Contractor License No.

Federal Employee No. 22-3444-030

B. PLUMBING CHARACTERISTICS

Use Group Present Proposed A-2

Building Sewer Size Public Sewer Private Septic

Water Service Size Public Water Private Well

Estimated Cost of Plumbing Work \$25,000

JOB SUMMARY (Office Use Only)

PLAN REVIEW

No Plan Required

Joint Plan Review Required

Building Electrical

Fire Elevator

Plumbing Plans Approved

Date:

Approved by:

SUBCODE APPROVAL

CO CCO CA

Date:

Approved by:

INSPECTIONS

Type: Failure Failure Approval Initial

Slab 1

Rough 1

Water 1

Sewer 1

Fixtures 1

Gas Equipment 1

Gas Piping 1

Solar 1

TCO 1

D. TECHNICAL SITE DATA (List of all fixtures)

NO.

2

1

3

5

10

1

FIXTURE/EQUIPMENT

Water Closet

Urinal/Bidet

Bath Tub

Lavatory

Shower

Floor Drain

Sink

Dishwasher

Drinking Fountain

Washing Machine

Hose Bibb

Water Heater

Fuel Oil Piping

Gas Piping

LP Gas Tank

Steam Boiler

Hot Water Boiler

Sewer Pump

Interceptor/Separator

Backflow Preventor

Greasetrap

Sewer Connector

Water Service Connection

Stacks

Other

Other

Other

Other

Other

FEE (Office Use Only)

\$20

\$10

\$30

\$50

\$100

\$10

\$40

\$10

\$10

Applicant's Signature/Contractor's Seal and Signature
☐ Licensed Plumbing Contractor ☐ Exempt Applicant

U.C.C.F.130 (rev. 12/07)

Applicant: When submitting this form to your Local Construction Code Enforcement Office, please provide one original plus three photocopies.



FIRE PROTECTION SUBCODE TECHNICAL SECTION



A. IDENTIFICATION—APPLICANT: COMPLETE ALL APPLICABLE INFORMATION. WHEN CHANGING CONTRACTORS, NOTIFY THIS OFFICE. CALL UTILITY DIG NO: 1-800-272-1000.

Block 101 Lot 7 Qualification Code 101

Work Site Location Capitol Hill

Owner In Fee: Shelburne

Tel (609) 426-1111 e-mail shelburne@shelburne.com

Address 404 N. 1st St.

Contractor Fire Protection, Inc. Tel. (609) 426-1111

Address 101 N. 1st St. e-mail fire@fireprotection.com

Fire Protection Equipment: NJ Div of Fire Safety Permit No. 160292

Fire Alarm Contractor No. 160292 Exp. Date 10/1/12

Home Improvement Contractor Registration No. or Exemption Reason (if applicable): 160292

Federal Emp. ID No. 160292 FAX: (609) 426-1111

B. FIRE PROTECTION CHARACTERISTICS

Use Group: Present Proposed Fuel Storage Tank: Capacity

Constr. Class: Present Proposed Fuel Type: [] Flammable or [] Combustible

Heating System: [] New or [] Modification to Existing Fire Alarm System: [] New or [] Existing

Fuel Type: [] Gas [] Oil [] Electric [] Solar Fire Suppression/Standpipe System: [] New or [] Existing

Location: Other Location of Main Control Valve: [] New or [] Existing

Total Cost of Fire Protection Work \$ 101

JOB SUMMARY (Office Use Only)

PLAN REVIEW

☐ No Plans Required

☐ Partial - Underslab Utilities Approved

Date: Approved by:

Fire Protection Plans Approved

Joint Plan Review Required: Approved by:

[] Bldg. [] Elec. [] Plumb. [] Elev.

SUBCODE APPROVAL FOR PERMIT

Date: Approved by:

Subcode Approval for Certificate

☐ CO ☐ CCO ☐ CA

INSPECTIONS

Type: Failure Failure Approval Initial

Alarm System

Suppression Sys.

Standpipe

Fire Pump

Pre-Eng. System

Mechanical

Smoke Control

TCO

Flam/Combust. Tanks

Fireplace Venting

Final

Other

C. CERTIFICATION IN LIEU OF OATH

I hereby certify that I am the (agent of) owner of record and am authorized to make this application.

☐ Certified Contractor ☐ Exempt Applicant

D. TECHNICAL SITE DATA

DESCRIPTION OF WORK:

Water Supply Source

Method of Alarm/Suppression System Supervision

Flammable/Combustible Tanks

Alarm Systems

☐ System

☐ 110v Interconnected

☐ CO Detectors/110v

Alarm Devices (i.e., smoke, heat, pull, waterflow)

Supervisory Devices (i.e., tamper, low/high air)

Signaling Devices (i.e., horn/strobes, bells)

Other Devices

TOTAL

Suppression Systems

Fire Pump GPM Type

Dry Pipe/Alarm Valves

Pre-action Valves

Sprinkler Heads (Dry and Wet)

Standpipes

Pre-engineered Systems

Wet Chemical

Dry Chemical

CO₂ Suppression

Foam Suppression

FM200 Suppression

Other

Other Systems

Kitchen Hood Exhaust System

Smoke Control System

Fuel-Fired Appliances ☐ Gas ☐ Oil ☐ Solid

Fireplace Venting/Metal Chimney

Date Received

Control #

Date Issued

Permit #

Applicant's Signature/Contractor's Signature

☐ Exempt Applicant

NUMBER FEE (Office Use Only)

Administrative Surcharge \$

Minimum Fee \$

State Permit Surcharge Fee \$

TOTAL FEE \$



FIRE PROTECTION SUBCODE TECHNICAL SECTION



A. IDENTIFICATION—APPLICANT: COMPLETE ALL APPLICABLE INFORMATION. WHEN CHANGING CONTRACTORS, NOTIFY THIS OFFICE. CALL UTILITY DIG NO. 1-800-272-1000.

Block 1 Lot 1 Qualification Code 1

Work Site Location 1

Owner in Fee: 1

Tel. (1) 1 e-mail 1

Address 1 Street 1 Municipality 1 Tel. (1) 1 Zip code 1

Contractor 1 e-mail 1

Address 1 e-mail 1

Fire Protection Equipment, NJ Div of Fire Safety Permit No. 1

Fire Protection Equipment, NJ Div of Fire Safety Installer No. 1

Fire Alarm Contractor No. 1 Exp. Date 1

Home Improvement Contractor Registration No. or Exemption Reason (if applicable): 1 FAX: (1) 1

Federal Emp. ID No. 1

B. FIRE PROTECTION CHARACTERISTICS

Use Group: Present 1 Proposed 1 Fuel Storage Tank: 1

Constr. Class: Present 1 Proposed 1 Fuel Type: 1 Flammable or 1 Combustible

Heating System: 1 New or 1 Modification to Existing 1 Fire Alarm System: 1 New or 1 Existing

OR 1 Conversion or 1 Replacement 1 Location of Panel: 1

Fuel Type: 1 Gas 1 Oil 1 Electric 1 Solar 1 Fire Suppression/Standpipe System: 1

Other 1 1 New or 1 Existing 1

Location: 1 Location of Main Control Valve: 1

Total Cost of Fire Protection Work \$ 1

JOB SUMMARY (Office Use Only)

PLAN REVIEW

1 No Plans Required 1 Type: 1 Failure: 1 Approval: 1 Initial: 1

1 Partial - Underslab Utilities Approved 1 Alarm System: 1

Date: 1 Approved by: 1 Suppression Sys. 1

1 Fire Protection Plans Approved 1 Standpipe 1

Date: 1 Approved by: 1 Fire Pump 1

Joint Plan Review Required: 1 Pre-Eng. System 1

1 Bldg. 1 Elec. 1 Plumb. 1 Elev. 1 Mechanical 1

SUBCODE APPROVAL for PERMIT 1 Smoke Control 1

Date: 1 TCO 1

Approved by: 1 Flam/Combust Tanks 1

SUBCODE APPROVAL for CERTIFICATE 1 Fireplace Venting 1

1 CO 1 CCO 1 CA 1 Final 1

Date: 1 Other 1

Approved by: 1

C. CERTIFICATION IN LIEU OF OATH

I hereby certify that I am the (agent of) owner of record and am authorized to make this application. 1

1 Certified Contractor 1 Applicant's Signature/Contractor's Signature 1

1 Exempt Applicant 1

D. TECHNICAL SITE DATA

DESCRIPTION OF WORK:

Water Supply Source 1

Method of Alarm/Suppression System Supervision 1

Flammable/Combustible Tanks 1 NUMBER 1 FEE (Office Use Only) 1

Alarm Systems 1

1 System 1

1 110v Interconnected 1

1 CO Detectors/110v 1

Alarm Devices (i.e., smoke, heat, pulls, waterflow) 1

Supervisory Devices (i.e., tamper, low/high air) 1

Signaling Devices (i.e., horn/strobes, bells) 1

Other Devices 1

TOTAL

Suppression Systems 1

Fire Pump 1 GPM Type 1

Dry Pipe/Alarm Valves 1

Pre-action Valves 1

Sprinkler Heads (Dry and Wet) 1

Standpipes 1

Pre-engineered Systems 1

Wet Chemical 1

Dry Chemical 1

CO₂ Suppression 1

Foam Suppression 1

FM200 Suppression 1

Other

Other Systems 1

Kitchen Hood Exhaust System 1

Smoke Control System 1

Fuel-Fired Appliances 1 Gas 1 Oil 1 Solid 1

Fireplace Venting/Metal Chimney 1

Other

1

Date Received 1
Control # 1
Date Issued 1
Permit # 1

3/10/10
10-0449

Administrative Surcharge \$ 1
Minimum Fee \$ 1
State Permit Surcharge Fee \$ 1
TOTAL FEE \$ 1



N.J.S.H. ROUTE 70

SALMON ST.

Mc DONALD'S

HOP BITE
 60482 SF WCL, W(22.)
 F. 7.11. 19.90*

②
KOL'S
FUEL, INC.

BRICKTOWN, N.J.
644 RTE. 70 WEST & CHAMBERS BRIDGE RD.

644 RTE. 70 WEST & CHAMBERS BRIDGE RD.

ZONE:	B-3 HWY. DEVELOPMENT
LOT AREA:	20,116 ACRES
BUILDING DATA:	
① SHOP RITE	80,882 SF
② KOHL'S	80,295
③ FIVE BELOW	9,300
④ NEW YORK & CO.	6,891
⑤ MARSHALLS	26,168
⑦ OLD NAVY	13,463
⑧ JOYCE LEBLLE	8,095
⑨ SODERHORN BANK	2,388
⑩ R & S STRAUS	13,928
⑪ MARY HOLDER	3,592
⑫ J. P. LEES	1,802
⑬ BAGEL	2,616
⑭ MAIL PERFECT	2,688
⑮ NAIR LINES	2,068
⑯ T-GLOBE	4,088
⑰ CHEEDORR	3,691
⑱ SPIRITS UNLIMITED	3,288
⑲ BATH & BODY	2,868
⑳ JERSEY SHORE ACADEMY	10,948
TOTAL	287,955 SF
PARKING DATA:	
PARKING PROVIDED:	1,124 CARS
PARKING RATIO:	3.90 CAR/SF/1,000 SF
PARKING SIZE:	10,716' = 1,036 CARS
	H.C. 13 X 18 = 28 CARS

APPROVED FOR ZONING ONLY
SEAN KINNEVY, ZONING OFFICER

FEB 08 2010

54,26

VORNADO

210 ROUTE 4 EAST
PARAMUS, NEW JERSEY 07652
TEL. (201) 587-3000 FAX (201) 587-0600

LEASING PLAN

EXIST'G

JAN. 5, 2010

0' 20' 40' 60' 80' 100' 120' 140' 150'

GRAPHIC SCALE



PLUMBING SUBCODE TECHNICAL SECTION



Date Received
Control #
Date Issued
Permit #

A. IDENTIFICATION—APPLICANT: COMPLETE ALL APPLICABLE INFORMATION. WHEN CHANGING CONTRACTORS, NOTIFY THIS OFFICE. CALL UTILITY DIG NO: 1-800-272-1000.

Block 70 Lot 1644 RT 70 Brick, NJ Qualification Code 7

Owner In Fee Cheerburger, Cheerburger

Address 644 RT 70 Brick, NJ

Tel (609) 881-0745

Contractor P.O. Box 681 Plumbing & HVAC INC.

Address Mindala, N.J. 08741

Tel (856) 697-4986 FAX (856) 697-4594

Contractor License No. 22-3444-030

Federal Emp. No. 22-3444-030

B. PLUMBING CHARACTERISTICS

Use Group Present M Proposed A-2

Building Sewer Size 1 1/2" Public Sewer X Private Septic

Water Service Size 1 1/2" Public Water X Private Well

Est. Cost of Plumbing Work \$ 25,000

JOB SUMMARY (Office Use Only)

PLAN REVIEW

☐ No Plans Required

Joint Plan Review Required:

☐ Building ☐ Electric

☐ Fire ☐ Elevator

☒ Plumbing Plans Approved

Date: 2-16-10

Approved by: UPM

SUBCODE APPROVAL

☐ CO ☐ CCO ☐ CA

Date:

Approved by:

TCO

C. CERTIFICATION IN LIEU OF OATH

I hereby certify that I am the agent of owner of record and am authorized to make this application and perform the work listed on this application.

Applicant's Signature/Contractor's Seal and Signature

☒ Licensed Plumbing Contractor ☐ Exempt Applicant

D. TECHNICAL SITE DATA (List of all fixtures.)

NO.	FIXTURE/EQUIPMENT
<u>2</u>	Water Closet
<u>3</u>	Urinal/Bidet
<u>3</u>	Bath Tub
<u>5</u>	Lavatory
<u>10</u>	Shower
<u>1</u>	Floor Drain
<u>1</u>	Sink
<u>1</u>	Dishwasher
<u>1</u>	Drinking Fountain
<u>1</u>	Washing Machine
<u>1</u>	Hose Bibb
<u>1</u>	Water Heater
<u>1</u>	Fuel Oil Piping
<u>1</u>	Gas Piping
<u>1</u>	LP Gas Tank
<u>1</u>	Steam Boiler
<u>1</u>	Hot Water Boiler
<u>1</u>	Sewer Pump
<u>1</u>	Interceptor/Separator
<u>1</u>	Backflow Preventer
<u>1</u>	Greasetrap
<u>1</u>	Sewer Connection
<u>1</u>	Water Service Connection
<u>3</u>	Stacks
<u>1</u>	Other
<u>1</u>	Other

Administrative Surcharge	\$
Minimum Fee	\$
State Permit Surcharge Fee	\$
TOTAL FEE	\$

COMMERCIAL

FEE (Office Use Only)



Brick Township
401 Chambersbridge Rd
Brick, NJ 08723
(732) 262-1027

Subcode Official Review

To: 210 ROUTE 4 EAST PARAMUS, NJ 07652 CC:

RE: Building Subcode
Block: 701 Lot: 7 Qual:
744 ROUTE 70
Permit Number: Control Number: C-10-000336
Last Submit Date: Thursday, February 25, 2010

Date: Friday, February 26, 2010

Dear BRICKTOWN VF LLC %VORNADO REALTY,
Your request is hereby denied based upon the following infractions.

Provide calculations for new RTU in psf. and certify existing roof can handle newly imposed loads.

Sincerely,

Michael Vecchio, Subcode Official

Called Bldr.
to explain Rejection
2/26/10 MW

03-04-10
FGX #609-
758-5401

03-04-10
FGX #856-
795-
5794
Attn:
Prest
Kelly

3/4/10 returned inquiry call from Renee @ Cheeburger
@ 609-758-1066 for rejection - no answer
no machine



Brick Township
401 Chambersbridge Rd
Brick, NJ 08723
(732) 262-1027

Subcode Official Review

To: 210 ROUTE 4 EAST PARAMUS, NJ 07652 CC:

RE: Building Subcode
Block: 701 Lot: 7 Qual:
744 ROUTE 70
Permit Number: Control Number: C-10-000336
Last Submit Date: Tuesday, February 16, 2010

Date: Wednesday, February 17, 2010

Dear BRICKTOWN VF LLC %VORNADO REALTY,
Your request is hereby denied based upon the following infractions.

Fill out jacket completely. Section VII / Indicate Change of Use

Plan cover sheet incorrect

- 1) indicates A-3 (Actual is A-2)
- 2) indicates 75 seats (Actual is 78)

Engineer to provide structural support for new RTU unit.


Cutain walls cannot be supported by bottom cord of trusses. provide proper design.

Sincerely,

Michael Vecchio, Subcode Official

Arch Cellu

02-18-10
Fax # 836-
705-5794
Attn: CURT
Kelly

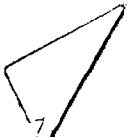



Brick Township
401 Chambersbridge Rd
Brick, NJ 08723
(732) 262-1027

Subcode Official Review

To: 210 ROUTE 4 EAST PARAMUS, NJ 07652 CC:

RE: Building Subcode
Block: 701 Lot: 7 Qual:
744 ROUTE 70
Permit Number: Control Number: C-10-000336
Last Submit Date: Thursday, February 25, 2010

Date: Friday, February 26, 2010

Dear BRICKTOWN VF LLC %VORNADO REALTY,
Your request is hereby denied based upon the following infractions.

Provide calculations for new RTU in psf. and certify existing roof can handle newly imposed loads.

Sincerely,

Michael Vecchio, Subcode Official

03-04-10
FX #609-
758-5401

03-04-10
FX #856-
795-
5774
Attn:
Cust
Kelly

Called Bldr.
to explain Rejection
2/26/10 MW

3/14/10 returned inquiry call from Renee @ Cheesburger
@ 609-758-1066 for rejections - no answer
no machine

Date: Friday, February 26, 2010

Dear BRICKTOWN VF LLC %VORNADO REALTY,
Your request is hereby denied based upon the following infractions.

Provide calculations for new RTU in psf. and certify existing roof can handle newly imposed loads.

Sincerely,



Michael Vecchio, Subcode Official

Called Bldr.
to explain Rejection
2/26/10 MW

03-04-10
GT # 856-
795'
5' 794'
Attn:
Cust
Kelly

3/4/10 returned inquiry call from Renee @ Cheesburger
@ 609-758-1066 for rejections - no answer
no machine

Page 1

18567955794	NORMAL	4,11:46	0'27"	1	* 0 K
Telephone Number	Mode	Start	Time	Page	Result
Note					

Mar 4 2010 11:47

P.1

** Transmit Conf. Report **

Land Use/ Bldg Dept Fax: 732-262-8954

**** Transmit Conf. Report ****

P.1

Mar 4 2010 11:47

Telephone Number	Mode	Start	Time	Page	Result	Note
16097585401	NORMAL	4,11:46	0'25"	1	* O K	



Brick Township
401 Chambersbridge Rd
Brick, NJ 08723
(732) 262-1027

Subcode Official Review

To: 210 ROUTE 4 EAST PARAMUS, NJ 07652 CC:

RE: Building Subcode
Block: 701 Lot: 7 Qual:
744 ROUTE 70
Permit Number: Control Number: C-10-000336
Last Submit Date: Thursday, February 25, 2010

Date: Friday, February 26, 2010

Dear BRICKTOWN VF LLC %VORNADO REALTY,
Your request is hereby denied based upon the following infractions.

Provide calculations for new RTU in psf. and certify existing roof can handle newly imposed loads.

Sincerely,

Michael Vecchio, Subcode Official

*Called Bldr.
to explain Rejection
2/26/10 MV*

*03-04-10
Fax # 609-
758-5401*

*03-04-10
Fax # 856-
795-
5794
Attn:
Curt
Kelly*

*3/4/10 returned inquiry call from Renee @ Cheeburger
a 1-800-758-1066 for rejection - no answer
on machine*

Last Submit Date: Tuesday, February 16, 2010

Date: Wednesday, February 17, 2010

Dear BRICKTOWN VF LLC %VORNADO REALTY,
Your request is hereby denied based upon the following infractions.

Fill out jacket completely. Section VII / Indicate Change of Use


Plan cover sheet incorrect

- 1) indicates A-3 (Actual is A-2)
- 2) indicates 75 seats (Actual is 78)

Engineer to provide structural support for new RTU unit.

Cutain walls cannot be supported by bottom cord of trusses. provide proper design.

Sincerely,

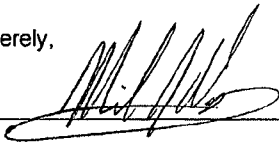

Michael Vecchio, Subcode Official

02-18-10
for # 836-
795-5794
Attn: Curt
Kelly

Page 1

TRANSMISSION OK	

*** FAX TX REPORT ***	

JOB NO.	0867
DESTINATION ADDRESS	918567955794
PSWD/SUBADDRESS	
DESTINATION ID	
ST. TIME	02/18 08:20
USAGE T	00'22
PGS.	1
RESULT	OK

Reliable®

Model F1FR Model F1FR Recessed Quick Response Sprinklers

Model F1FR Sprinkler Types

Standard Upright
Standard Pendent
Conventional
Vertical Sidewall
Horizontal Sidewall
— HSW 1 Deflector

Model F1FR Recessed Sprinkler Types

Recessed Pendent
Recessed Horizontal Sidewall
— HSW 1 Deflector

Listings & Approvals

1. Listed by Underwriters Laboratories, Inc. (UL)
2. Listed by Underwriters Laboratories of Canada (ULC)
3. Certified by FM Approvals
4. Loss Prevention Council (LPC, UK)
5. NYC BS&A No. 587-75-SA
6. Meets MIL-S-901C and MIL-STD 167-1
7. Verband der Schadenversicherer (VdS, Germany)
8. NYC MEA 258-93-E

UL Listing Category

Sprinklers, Automatic & Open
Quick Response Sprinkler

UL Guide Number

VN!V

Product Description


Reliable Models F1FR and F1FR Recessed Sprinklers are quick response sprinklers which combine the durability of a standard sprinkler with the attractive low profile of a decorative sprinkler.

The Models F1FR and F1FR Recessed automatic sprinklers utilize a 3.0 mm frangible glass bulb. These sprinklers have demonstrated response times in laboratory tests which are five to ten times faster than standard response sprinklers. This quick response enables the Model F1FR and F1FR Recessed sprinklers to apply water to a fire much faster than standard sprinklers of the same temperature rating.


The glass bulb consists of an accurately controlled amount of special fluid hermetically sealed inside a precisely manufactured glass capsule. This glass bulb is specially constructed to provide fast thermal response. The balance of parts are made of brass, copper and beryllium nickel.

At normal temperatures, the glass bulb contains the fluid in both the liquid and vapor phases. The vapor phase can be seen as a small bubble. As heat is applied, the liquid expands, forcing the bubble smaller and smaller as the liquid pressure increases. Continued heating forces the liquid to push out against the bulb, causing the glass to shatter, opening the waterway and allowing the deflector to distribute the discharging water.


The temperature rating of the sprinkler is identified by the color of the glass bulb.

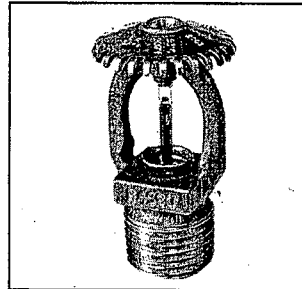


Upright

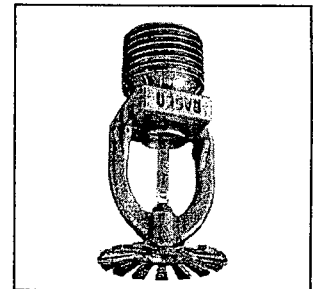


Pendent

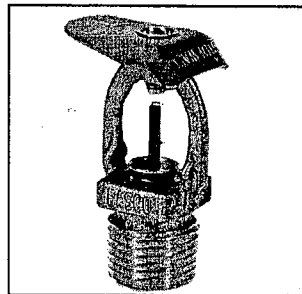

Vertical Sidewall

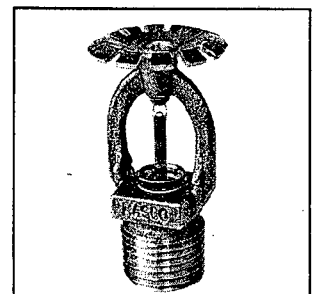

Conventional

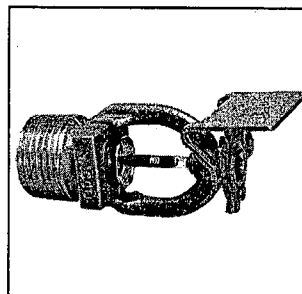

Horizontal Sidewall
HSW 1 Deflector



Recessed Pendent

Application


Quick response sprinklers are used in fixed fire protection systems: Wet, Dry, Deluge or Preaction. Care must be exercised that the orifice size, temperature rating, deflector style and sprinkler type are in accordance with the latest published standards of the National Fire Protection Association or the approving Authority Having Jurisdiction. Quick response sprinklers are intended for installation as specified in NFPA 13. Quick response sprinklers and standard response sprinklers should not be intermixed.

Model F1FR Quick Response Upright, Pendent & Conventional Sprinklers


Installation Wrench: Model D Sprinkler Wrench

Installation Data:


Sprinkler Type Standard-Upright (SSU) and Pendent (SSP) Deflectors Marked to Indicate Position	K Factor		Sprinkler Height	Approval Organization	Sprinkler Identification Number (SIN)	
	US	Metric			SSU	SSP
1/2" (15mm) Standard Orifice with 1/2" NPT (R1/2) Thread	5.6	80	2.2" (56mm)	1,2,3,4,5,6,7	R3625	R3615
17/32" (20mm) Large Orifice with 3/4" NPT (R3/4) Thread	8.0	115	2.3" (58mm)	1,2,3,4,7,8	R3622	R3612
7/16" (17mm) Small Orifice with 1/2" NPT (R1/2) Thread	4.2	60	2.54" (65mm)	1,2,8	R3623	R3613
3/8" (10mm) Small Orifice with 1/2" NPT (R1/2) Thread	2.8	40	2.54" (65mm)	1,2,8	R3621	R3611
10mm Orifice XLH with R3/8" Thread	4.2	60	56.1mm	4,6,7	R3624	R3614
Conventional-Install in Upright or Pendent Position						
10mm Orifice XLH with R3/8" Thread	4.2	60	56.1mm			R3674
15mm Standard Orifice with 1/2" NPT (R1/2) Thread	5.6	80	56.1mm	4,6,7		R3675
20mm Large Orifice with 3/4" NPT (R3/4) Thread	8.0	115	58.4mm	4,7		R3672

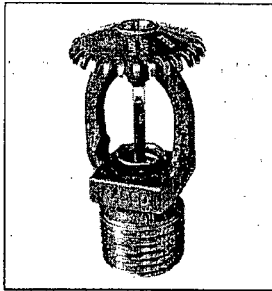


Upright

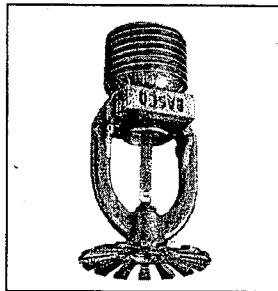

Pendent

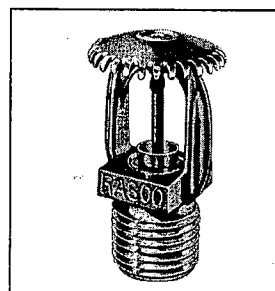

Upright

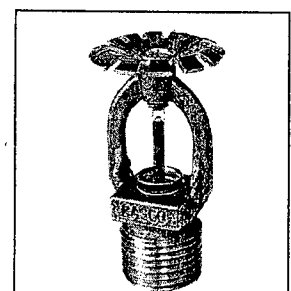

Conventional


Model F1FR Quick Response Recessed Pendent Sprinkler

Installation Wrench: Model RC1 Sprinkler Wrench

Installation Data:

Nominal Orifice	Thread Size	K Factor		Sprinkler Height	Approval ⁽¹⁾ Organizations	Sprinkler Identification Number (SIN)
		US	Metric			
1/2" (15mm)	1/2" NPT (R1/2)	5.6	80	2.2" (56mm)	1,2,3,4,5,7,8	R3615
17/32" (20mm)	3/4" NPT (R3/4)	8.0	115	2.3" (58mm)	1,2,3	R3612
7/16" (11mm)	1/2" NPT (R1/2)	4.2	60	2.54" (65mm)	1,2,8	R3613
3/8" (10mm)	1/2" NPT (R1/2)	2.8	40	2.54" (65mm)	1,2,8	R3611
10mm	R3/8"	4.2	60	56.1mm	4,7	R3614

⁽¹⁾ Refer to escutcheon data table for approvals and dimensions.

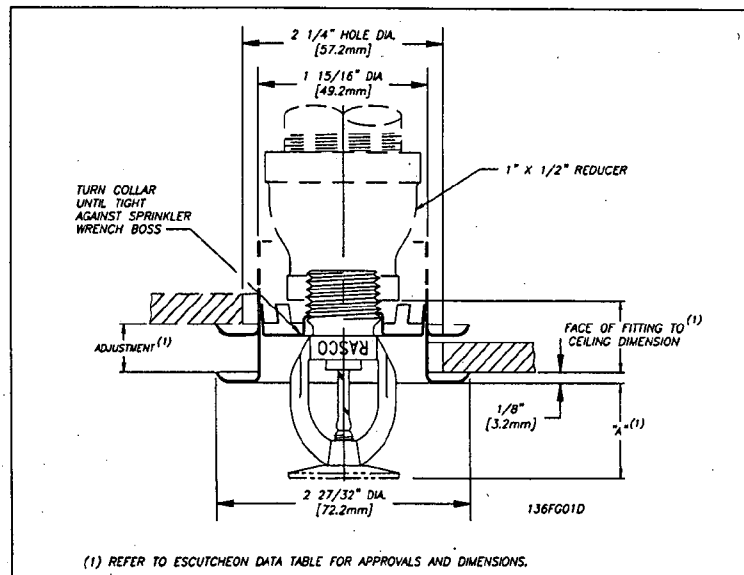

Model F1FR Quick Response Vertical Sidewall Sprinkler

Installation Wrench: Model D Sprinkler Wrench


Installation Position: Upright or Pendent

Approval Type: Light Hazard Occupancy

Installation Data:

Nominal Orifice	Thread Size	K Factor		Sprinkler Height	Approval Organizations	Sprinkler Identification Number (SIN)
		US	Metric			
1/2"	1/2" NPT (R1/2)	5.6	80	2.2" (56mm)	1, 2, 3, 6, 8	R3685
15mm	1/2" NPT (R1/2)	5.6	80	2.2" (56mm)	4 ⁽¹⁾	

⁽¹⁾ LPC Approval is for Pendent position only.

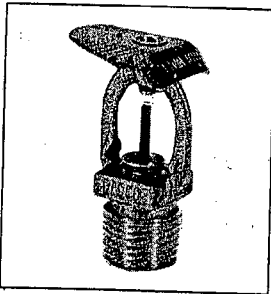

Vertical Sidewall

Orientation	Deflector to Ceiling Dimension (Min. - Max.)
Upright	4" - 12" (102mm - 305mm)
Pendent	6" - 12" (152mm - 305mm)

Model F1FR Quick Response Horizontal Sidewall Sprinkler


Deflector: HSW 1

Installation Wrench: Model D Sprinkler Wrench

Installation Data:

Nominal Orifice	Thread Size	K Factor		Sprinkler Length	Approval Organizations and Type of Approval		Sprinkler Identification Number (SIN)
		US	Metric		Light Hazard	Ordinary Hazard	
1/2" (15mm)	1/2" NPT(R1/2)	5.6	80	2.63" (67mm)	1,2,3,5,8	1,2,5,8	R3635

NOTE: UL and ULC Listing permits use with F1 or F2 recessed escutcheon.

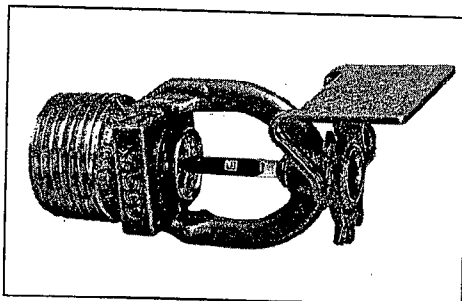

Horizontal Sidewall

Installation

Quick response sprinklers are intended for installation as specified in NFPA 13. Quick response sprinklers and standard response sprinklers should not be intermixed.

The Model F1FR Recessed Quick Response Sprinklers are to be installed as shown. The Model F1 or F2 Escutcheons illustrated are the only recessed escutcheons to be used with the Model F1FR Sprinklers. The use of any other recessed escutcheon will void all approvals and negate all warranties.

When installing Model F1FR Sprinklers, use the Model D Sprinkler Wrench. When installing Model F1FR Recessed Sidewall Sprinklers, use the Model GFR1 Sprinkler Wrench. Use the Model RC1 Wrench for installing F1FR Recessed Pendent Sprinklers. Any other type of wrench may damage these sprinklers.

Temperature Ratings

Classification	Sprinkler Temperature		Max. Ambient Temp.	Bulb Color
	°C	°F		
Ordinary	57	135	100°F (38°C)	Orange
Ordinary	68	155	100°F (38°C)	Red
Intermediate	79	175	150°F (66°C)	Yellow
Intermediate	93	200	150°F (66°C)	Green
High ⁽¹⁾	141	286	225°F (107°C)	Blue

⁽¹⁾ Not available for recessed sprinklers.

Escutcheon Data

Escutcheon Model	Approvals	Adjustment	"A" Dimension	Face of Fitting to Ceiling or Wall Dimension
F1	1,2,4	3/4" (19mm)	3/4" (19mm)	3/16" - 1/8" (5mm - 24mm)
F2	1,2,3,4,5,7,8	1/2" (13mm)	1" (25mm)	3/16" - 1/8" (5mm - 17mm)
FP Push-on/Thread-off	1,2	Fully Recessed	1/16" (11mm)	-
	1,2	Fully Retracted	15/16" (24mm)	-

Maintenance

The Models F1FR and F1FR Recessed Sprinklers should be inspected quarterly and the sprinkler system maintained in accordance with NFPA 25. Do not clean sprinklers with soap and water, ammonia or any other cleaning fluids. Remove dust by using a soft brush or gentle vacuuming. Remove any sprinkler which has been painted (other than factory applied) or damaged in any way. A stock of spare sprinklers should be maintained to allow quick replacement of damaged or operated sprinklers. Prior to installation, sprinklers should be maintained in the original cartons and packaging until used to minimize the potential for damage to sprinklers that would cause improper operation or non-operation.

Sprinkler Types

Standard Upright
Standard Pendent
Conventional
Sidewall (Vertical, Horizontal HSW1)
Recessed Pendent
Recessed Horizontal Sidewall HSW1

Finishes ^{(1) (2)}

Standard Finishes	
Sprinkler	Escutcheon
Bronze	Brass
Chrome Plated	Chrome Plated ⁽³⁾
White Polyester Coated	White Painted ⁽³⁾
Special Application Finishes	
Sprinkler	Escutcheon
Bright Brass	Bright Brass
Black Plated	Black Plated
Black Paint	Black Paint
Off White	Off White
Satin Chrome	Satin Chrome

⁽¹⁾ Other finishes and colors are available on special order. Consult the factory for details.

⁽²⁾ FM Approvals is limited to bronze and brass, chrome or black plated finishes only.

⁽³⁾ FP Push-on/Thread-off escutcheon

Ordering Information

Specify:

1. Sprinkler Model
2. Sprinkler Type
3. Orifice Size
4. Deflector Type
5. Temperature Rating
6. Sprinkler Finish
7. Escutcheon Type
8. Escutcheon Finish (where applicable)

Note: When Model F1FR Recessed sprinklers are ordered, the sprinklers and escutcheons are packaged separately.

The equipment presented in this bulletin is to be installed in accordance with the latest pertinent Standards of the National Fire Protection Association, Factory Mutual Research Corporation, or other similar organizations and also with the provisions of governmental codes or ordinances whenever applicable.

Products manufactured and distributed by Reliable have been protecting life and property for over 80 years, and are installed and serviced by the most highly qualified and reputable sprinkler contractors located throughout the United States, Canada and foreign countries.

Manufactured by

Reliable®

The Reliable Automatic Sprinkler Co., Inc.

(800)431-1588

(800)848-6051

(914)668-3470

www.reliable sprinkler.com

Sales Offices

Sales Fax

Corporate Offices

Internet Address



Revision lines indicate updated or new data

E.G. Printed in U.S.A. 3/03

P/N999970027



INCORPORATED
CORONA, CA • (909) 737-5599

79

FIG.200 ADJUSTABLE BAND HANGER

Size Range – 1/2 thru 8 inch pipe.

Material – Carbon Steel, Mil. Galvanized to G-90 specifications.

Function – For fire sprinkler and other general piping purposes. Knurled swivel nut design permits hanger adjustment after installation.

Features

- (1/2 thru 2 inch) Flared edges ease installation for all pipe types and protect CPVC plastic pipe from abrasion. Captured design keeps adjusting nut from separating with hanger. Hanger is easily installed around pipe.



- (2-1/2 thru 8 inch) Spring tension on nut holds it securely in hanger before installation. Adjusting nut is easily removed.

Approvals – Underwriters' Laboratories listed (1/2" thru 8") in the U.S. (UL) and Canada (cUL) for Steel and CPVC plastic pipe and Factory Mutual Engineering approved (3/4" thru 8"). Conforms to Federal Specifications WW-H-171E, Type 10, and Manufacturers Standardization Society SP-69, type 10.

Maximum Temperature - 650°F.

Finish – Mil. Galvanized and Stainless Steel.


Order By – Figure number and pipe size.

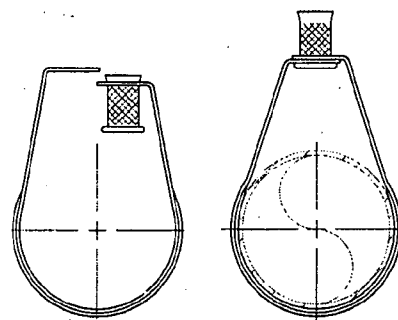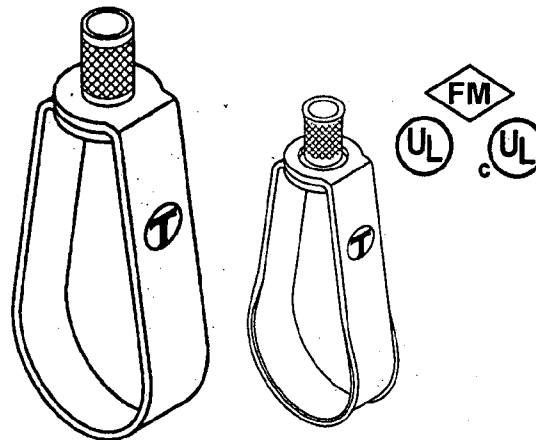

1 – 2 inch pipe

PIPE SIZE	ROD SIZE Inch	Metric*	A	B	MAX. REC. LOAD LBS.	APPROX. WT./100
1/2	3/8	8mm or 10mm	3-1/8	2-5/8	400	11
3/4	3/8	8mm or 10mm	3-1/8	2-1/2	400	11
1	3/8	8mm or 10mm	3-3/8	2-5/8	400	12
1-1/4	3/8	8mm or 10mm	3-3/4	2-7/8	400	13
1-1/2	3/8	8mm or 10mm	3-7/8	2-7/8	400	14
2	3/8	8mm or 10mm	4-1/2	3	400	15
2-1/2	3/8	10mm	5-5/8	4-1/8	600	27
3	3/8	10mm	5-7/8	4	600	29
3-1/2	3/8	10mm	7-3/8	5-1/4	600	34
4	3/8	10mm	7-3/8	5	1000	35
5	1/2	12mm	9-1/8	6-1/4	1250	66
6	1/2	12mm	10-1/8	6-3/4	1250	73
8	1/2	12mm	13-1/8	8-3/4	1250	136

* Order Fig. 200 M

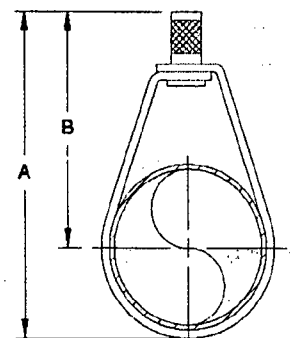

1/2 - 3/4 inch pipe
2 1/2 - 8 inch pipe



INCORPORATED
CORONA, CA • (909) 737-5599

FIG.65 AND FIG.66 REVERSIBLE C-TYPE BEAM CLAMPS – 3/4 AND 1-1/4 INCH THROAT OPENINGS

Size Range – (Fig. 65 and Fig. 66) 3/8 thru 5/8 inch rod (1/2 thru 10 inch pipe).

Material – Carbon Steel with hardened cup point set screw and jam nut.

Function – Recommended for hanging from steel beam where flange thickness does not exceed 3/4 inch (Fig. 65) or 1-1/4" (Fig. 66)

Features – All steel construction eliminates structural deficiencies associated with casting type beam clamps. May be used on top or bottom flange of the beam. (Beveled lip allows hanging from top flange where clearance is limited.) May be installed with set screw in up or down position. Offset design permits unlimited rod adjustment by allowing the rod to be threaded completely through the clamp. Open design permits inspection of thread engagement.

Approvals – Underwriters' Laboratories Listed in the U.S. (UL) and Canada (cUL). Factory Mutual Engineering approved. Conforms to Federal Specification Society SP-69, type 19 and 23. Exceeds requirements of the National Fire Protection Association (NFPA), Pamphlet #13, 3/8 inch rod will support 1/2 thru 4 inch pipe, 1/2 inch rod will support 1/2 thru 8 inch pipe.

Finish – Plain, Electro-Galvanized, and HDG.

Order By – Figure number, rod size, and finish.

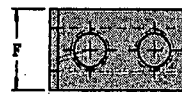
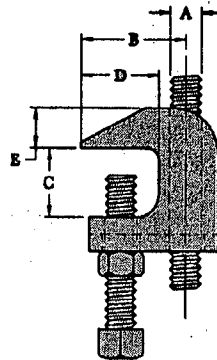


FIG. 65

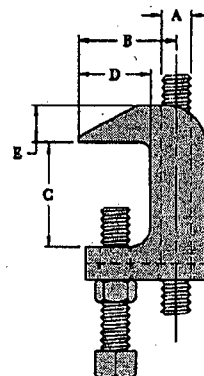
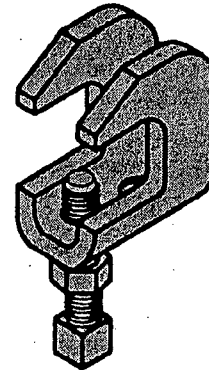


FIG. 66

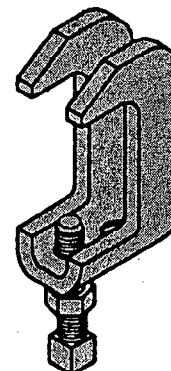



Fig. 65 TABLE

Rod Size A	Pipe Size	B	C	D	E	F	Max. Rec. Load LBS.*	Approx Wt./100
3/8	1/2 - 4	1-3/16	3/4	1	7/16	1	610	28
1/2	5 - 8	1-1/2	3/4	1	9/16	1-1/4	1130	55
5/8	10	1-1/2	3/4	1	9/16	1-1/4	1130	55

Fig. 66 TABLE

Rod Size A	Pipe Size	B	C	D	E	F	Max. Rec. Load LBS.*	Approx Wt./100
3/8	1/2 - 4	1-3/16	1-1/4	1	7/16	1	610	28
1/2	5 - 8	1-1/2	1-1/4	1	9/16	1-1/4	1130	55
5/8	10	1-1/2	1-1/4	1	9/16	1-1/4	1130	55

*Max. loads for clamp with set screw in up or down position.

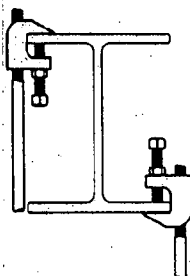

Reliable®


Model F3QR Quick Response Dry Sprinklers

Features


1. The Model F3QR sprinkler utilizes Belleville Spring Closure Technology. Reliable is the first in the industry to produce a Quick Response Dry Concealed sprinkler utilizing this technology.
2. Styles available
 - Pendent
 - Recessed Pendent
 - Concealed
 - Horizontal Sidewall
 - Recessed Horizontal Sidewall
3. 1½" (38mm) escutcheon adjustment on pendent sprinkler.
4. ½" (13mm) escutcheon adjustment on recessed sprinkler with push-on/thread-off FP Model Escutcheon ring.
5. ⅜" (9.5mm) cover plate adjustment on concealed sprinkler with push-on/thread-off CCP Cover Plate.
6. Attractive appearance. Employs 3mm frangible glass bulb and galvanized nipple.
7. Lengths available to accommodate installation dimensions from 2" - to - 48" (51mm - to - 1219mm), in ¼" (6mm) increments.
8. Available in a variety of plated and painted finishes.
9. U.S. Patent Numbers 5,775,431 and 5,967,240.

Approvals


1. Listed by Underwriters Laboratories Inc. and UL Certified for Canada (cULus)
2. Factory Mutual Research Corp. (FM)
 - Light Hazard Occupancies No Limitations
 - Ordinary Hazard Occupancies Group 1 & 2 Wet System Only

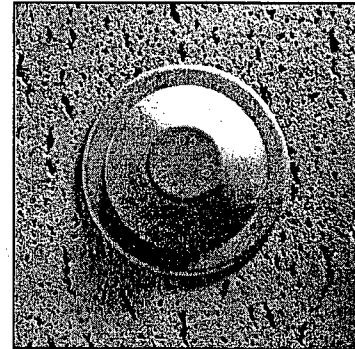


Concealed

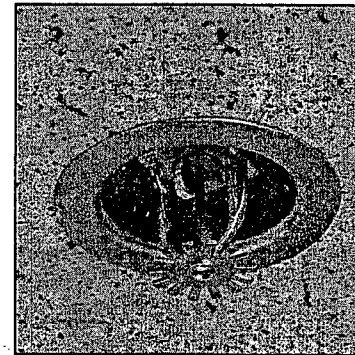

Recessed Pendent

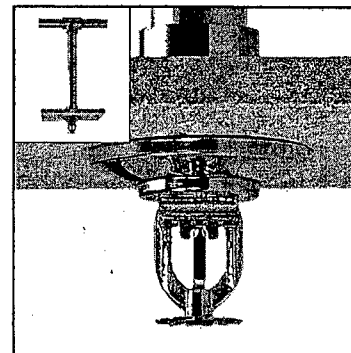

Pendent

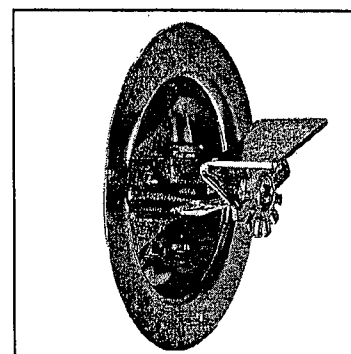

Horizontal Sidewall

Model F3QR Dry Pendent Sprinkler

"A" Dim. 2" to 48" (51mm to 1219mm) in 1/4" (6mm) increments

Finishes⁽¹⁾

Sprinkler	Escutcheon
Bronze	Brass
Chrome Plated	Chrome Plated
White Painted ⁽²⁾	White


⁽¹⁾ Other finishes and colors are available on special order. Consult factory for details.

⁽²⁾ White painted sprinklers will have chrome plated cans.

Standard Temperature Ratings

Classification	Sprinkler Temperature Rating	Max. Ambient Temp.	Bulb Color
Ordinary	135°F (57°C)	100°F (38°C)	Orange
Ordinary	155°F (68°C)	100°F (38°C)	Red
Intermediate	200°F (93°C)	150°F (66°C)	Green
High	286°F (141°C)	225°F (107°C)	Blue

Sprinkler Can and escutcheon fabricated of brass for better weather resistance in exterior applications.

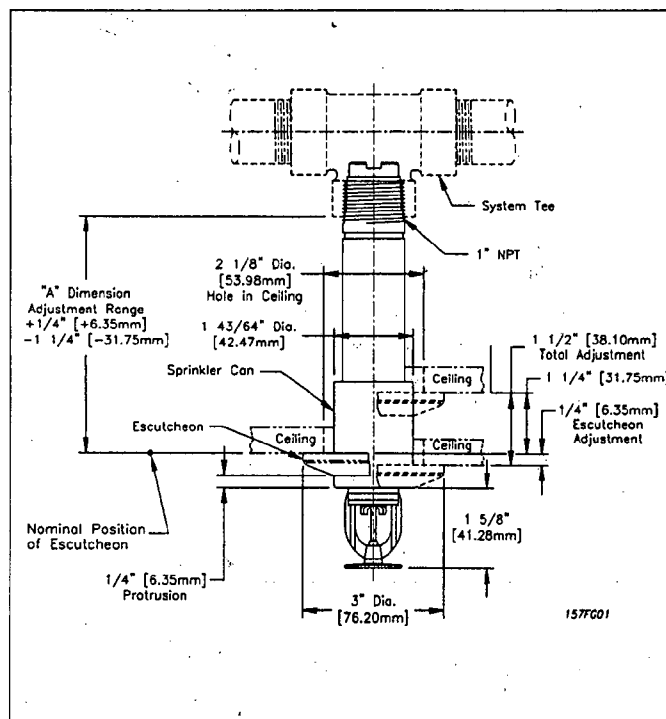

Note: The sprinkler Can protrudes 1/4" when escutcheon is in nominal position. Escutcheon adjustment provides +1/4" (+6mm) to -1/4" (-32mm) "A" dimension adjustment range.

Sprinkler Guard: Model C-2

Sprinkler Installation Wrench

Model G3 Sprinkler Wrench

Sprinkler Identification Number (SIN): R5714

Model F3QR Dry Recessed Pendent Sprinkler

"A" Dim. 3 1/2" to 48" (89mm to 1219mm) in 1/4" (6mm) increments

Finishes⁽¹⁾

Sprinkler	Escutcheon
Bronze	Brass
Chrome Plated	Chrome Plated
White Painted	White


⁽¹⁾ Other finishes and colors are available on special order. Consult factory for details. Cup remains unfinished. Only the escutcheon will contain desired finish.

Standard Temperature Ratings

Classification	Sprinkler Temperature Rating	Max. Ambient Temp.	Bulb Color
Ordinary	135°F (57°C)	100°F (38°C)	Orange
Ordinary	155°F (68°C)	100°F (38°C)	Red
Intermediate	200°F (93°C)	150°F (66°C)	Green
High*	286°F (141°C)	225°F (107°C)	Blue

Sprinkler cup and FP Escutcheon fabricated of steel and recommended for interior applications.

* Listed and Certified only by cULus

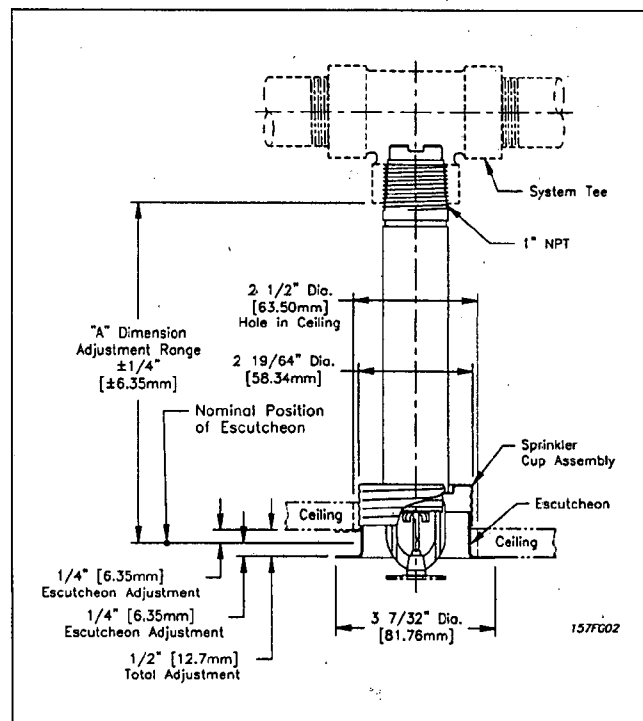

Note: Do not install the Model F3QR Dry Pendent Recessed Sprinkler in ceilings which have positive pressure in the space above.

Sprinkler Installation Wrench

Model G3 R/C Sprinkler Wrench

Sprinkler Identification Number (SIN): R5714

Model F3QR Dry Pendent Concealed Sprinkler

"A" Dim. 3 1/2" to 48" (89mm to 1219mm) in 1/4" (6mm) increments

CCP Cover Plate⁽¹⁾ Finishes⁽²⁾

Standard Finishes	Special Application Finishes
Chrome Plated White	Bright Brass Plated Black Plated Black Paint Off White Satin Chrome

⁽¹⁾ Utilizes the 1/2" cover plate with 3/8" total adjustment.


⁽²⁾ Other finishes and colors are available on special order. Consult factory for details.

Standard Temperature Ratings

Classification	Sprinkler Temperature Rating	Cover Plate Temp. Rating	Max. Ambient Temp.
Ordinary	135°F (57°C)	135°F (57°C)	100°F (38°C)
Ordinary	155°F (68°C)	135°F (57°C)	100°F (38°C)
Intermediate	200°F (93°C)	165°F (74°C)	150°F (66°C)
High*	286°F (141°C)	165°F (94°C)	225°F (107°C)

Sprinkler cup and CCP Cover plate fabricated of steel and recommended for interior applications.

* Listed and Certified only by cULus.

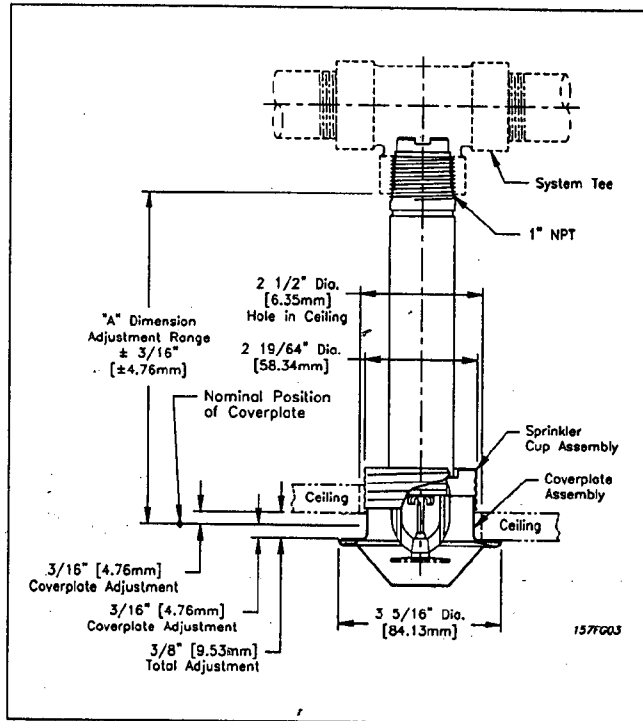

Note: Do not install the Model F3QR Dry Pendent Concealed Sprinkler in ceilings which have positive pressure in the space above.

Sprinkler Installation Wrench:

Model G3 R/C Sprinkler Wrench

Sprinkler Identification Number (SIN): R5714

Model F3QR Dry Horizontal Sidewall Sprinkler

"A" Dim. 2" to 48" (51mm to 1219mm) in 1/4" (6mm) increments

Finishes⁽¹⁾


Sprinkler	Escutcheon
Bronze	Brass
Chrome Plated	Chrome Plated
White Painted ⁽²⁾	White

⁽¹⁾ Other finishes and colors are available on special order. Consult factory for details.

⁽²⁾ White painted sprinklers will have chrome plated can.

Standard Temperature Ratings

Classification	Sprinkler Temperature Rating	Max. Ambient Temp.	Bulb Color
Ordinary	135°F (57°C)	100°F (38°C)	Orange
Ordinary	155°F (68°C)	100°F (38°C)	Red
Intermediate	200°F (93°C)	150°F (66°C)	Green
High	286°F (141°C)	225°F (107°C)	Blue

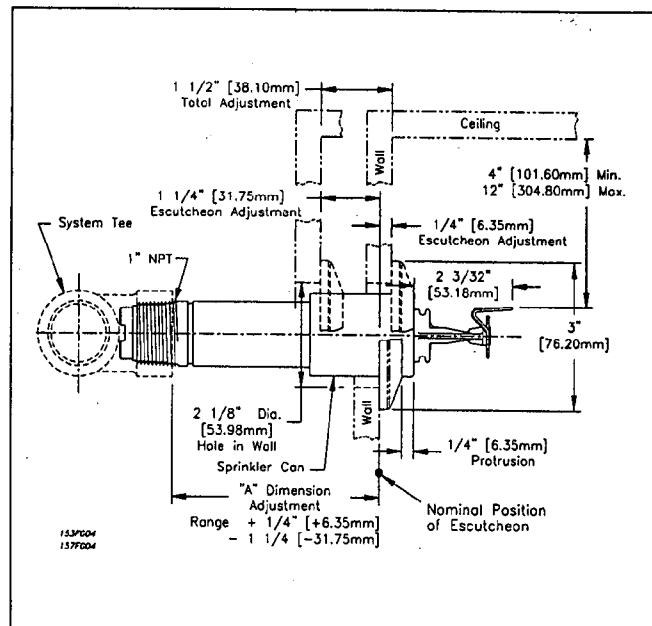

Note: The sprinkler Can protrudes 1/4" when escutcheon is in nominal position. Escutcheon adjustment provides +1/4" (+6mm) to -1/4" (-32mm) "A" dimension adjustment range.

Sprinkler Installation Wrench:

Model G3 Sprinkler Wrench

Sprinkler Identification Number (SIN): R5734

Model F3QR Dry Horizontal Recessed Sidewall Sprinkler

Dim.	3 1/2" to 48" (89mm to 1219mm) in 1/4" (6mm) increments
-------------	---

Finishes⁽¹⁾

Sprinkler	Escutcheon
Bronze	Brass
Chrome Plated	Chrome Plated
White Painted	White

⁽¹⁾ Other finishes and colors are available on special order. Consult factory for details. Cup remains unfinished. "See page 2"

Sprinkler's can and FP Escutcheon are fabricated of steel for better weather resistance in exterior applications.

Standard Temperature Ratings

Classification	Sprinkler Temperature Rating	Max. Ambient Temp.	Bulb Color
Ordinary	135°F (57°C)	100°F (38°C)	Orange
Ordinary	155°F (68°C)	100°F (38°C)	Red
Intermediate	200°F (93°C)	150°F (66°C)	Green
High*	286°F (141°C)	225°F (107°C)	Blue

* Listed and Certified only by cULus.

Sprinkler Installation Wrench:

Model G3 R/C Sprinkler Wrench

Sprinkler Identification Number (SIN): R5734

Technical Data:

Orifice Size: 1/2" (15mm)
Thread Size: 1" NPT per ANSI B2.1
Working Pressure: 175 psi (12 bar)
Nominal K Factor - US / (Metric): 5.6 / (80)


Product Description

Reliable Model F3QR Dry Sprinklers are quick response sprinklers utilizing a durable 3mm frangible glass bulb. This quick response enables these sprinklers to apply water to a fire much sooner than standard response sprinklers of the similar temperature rating.

Model F3QR Dry Sprinklers are intended for use in dry and preaction systems and in areas subjected to freezing temperatures, such as freezers and unheated portions of buildings.

Operation

The glass bulb consists of an accurately controlled amount of special fluid hermetically sealed inside a precisely manufactured glass capsule. This glass bulb is specially constructed to provide fast thermal response. When the temperature increases sufficiently, due to a fire, the bulb shatters allowing operating parts to clear waterway. This enables the inlet seal to release air or water and subsequently, cause water flow over the deflector in a uniform spray pattern, controlling or extinguishing the fire.

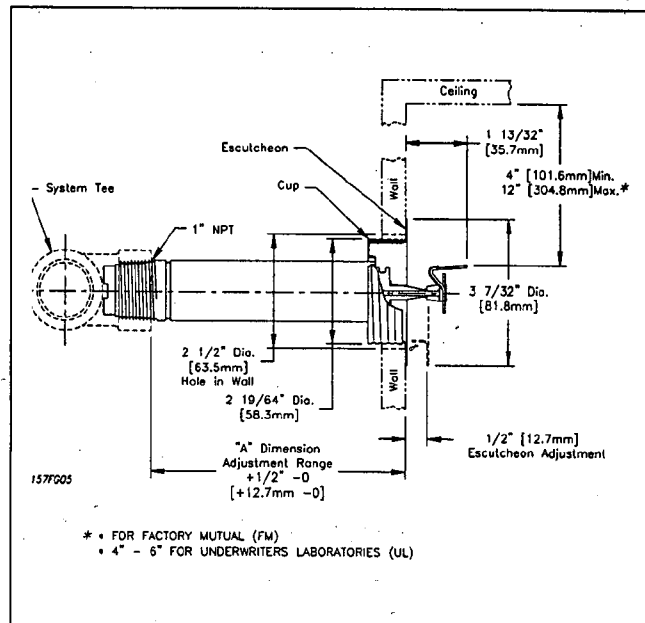

Notes: Do not install the Model F3QR Dry Horizontal Recessed Sidewall Sprinkler in walls which have positive pressure in their side space.

- Listed by cULus for Quick Response. Approved by FM for Standard Response.
- Recessed Horizontal sidewall sprinklers are listed with cULus for installation of min. 4" (100mm) - to - max. 6" (150mm) below ceiling and approved by FM for installation of min. 4" (100mm) - to - max. 12" (300mm) below ceiling.

Ordering Information

Specify:

- Sprinkler Type (select one):
 - Model F3QR Dry Pendent
 - Model F3QR Dry Recessed Pendent
 - Model F3QR Dry Concealed Pendent
 - Model F3QR Dry Horizontal Sidewall
 - Model F3QR Dry Recessed Horizontal Sidewall
- Sprinkler Temperature Rating.
- Sprinkler Finish.
- Cover Plate/Escutcheon Finish.
- Length:

"A" Dimension (face of tee to face of ceiling or wall) in 1/4" (6mm) increments.

Note:

- The "A" dimension is based on a nominally gauged pipe thread "make-up" of 0.600" (15mm) per ANSI B2.1 [7 1/2 threads approximately].
- All platings and paintings are decorative and intended for interior use.
- Acceptable appearance in conditions such as parking garages is generally provided with bronze sprinkler, brass cup and escutcheon for the Model F3QR Pendent only.

General Installation Instructions

Model F3QR Dry Sprinklers must be installed only in standard (ANSI B 16.4) pipe tees, even at branch line ends. Dry sprinklers should not be installed into pipe couplings located on drop nipples to the sprinklers. The "A" dimension of a dry sprinkler, which extends into freezers from wet pipe systems, should be selected to provide at least 14" (356mm) between the freezer's outside wall or ceiling and the wet pipe line.

1. Cut the specified size hole (see illustrations) for the sprinkler in the ceiling directly in line with the tee.
2. Apply pipe joint compound to the 1" (25mm) pipe threads and install sprinkler using the Model G3 or G3 R/C Sprinkler Wrench as specified.
3. Install the push-on/thread-off escutcheon or cover plate.

Note: Installation of the Model F3QR Sprinklers in copper pipe systems is not recommended, as this may reduce the life expectancy of the sprinklers.

Model F3QR Concealed and Recessed Installation Instructions

- The Model G3 R/C wrench (Fig. 1) is designed to locate on the wrenching pads of the recessed sprinkler while centering in the cup. A standard $\frac{1}{2}$ " drive ratchet may be used to drive this wrench. Figures 1 and 2 show sequentially the insertion of the wrench. First the wrench, with its jaws above the sprinkler deflector, is moved laterally until centered with the cup. Then raise the wrench inside of the cup until its jaws engage the sprinkler's square wrenching pads (Fig. 3). To remove the wrench, follow this procedure in reverse order. Care should be taken to avoid striking the deflector, with the wrench.
- Model G3 Wrench (Fig. 4) is used for installation of Pendent and Horizontal Sidewall sprinklers.

Maintenance

The Model F3QR Quick Response Dry Sprinklers should be inspected quarterly and the sprinkler system maintained in accordance with NFPA 25. Do not clean sprinklers with soap and water, ammonia or any other cleaning fluids. Remove dust by using a soft brush or gently vacuuming. Remove any sprinkler which had been painted (other than factory applied) or damaged in any way. A stock of spare sprinklers should be maintained to allow quick replacement of damaged or operated sprinklers. Prior to installation, sprinklers should be maintained in the original cartons and packaging until used to minimize the potential for damage to sprinklers that would cause improper operation or non-operation.

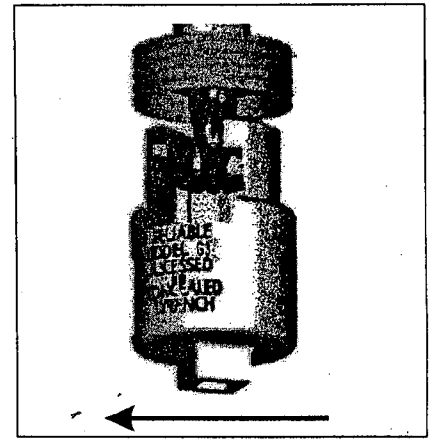


Fig. 1 - G3 R/C Wrench

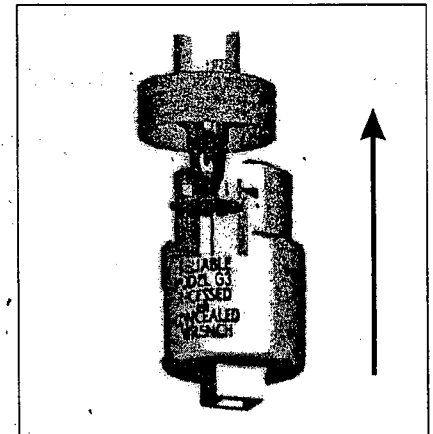


Fig. 2 - G3 R/C Wrench

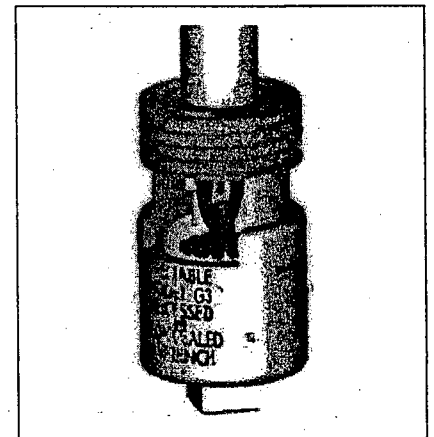


Fig. 3 - G3 R/C Wrench


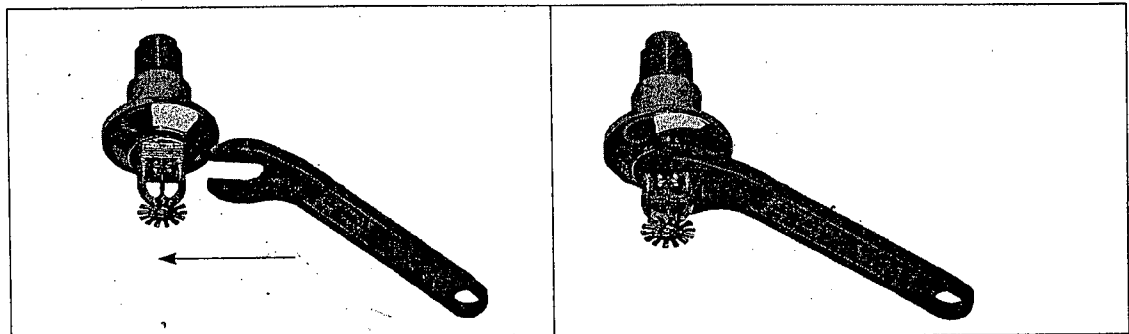


Fig. 4 - G3 Wrench

Ward Manufacturing, Inc.

WARD COUPLOX®





Grooved Couplings and Fittings for Fire Protection Piping Systems

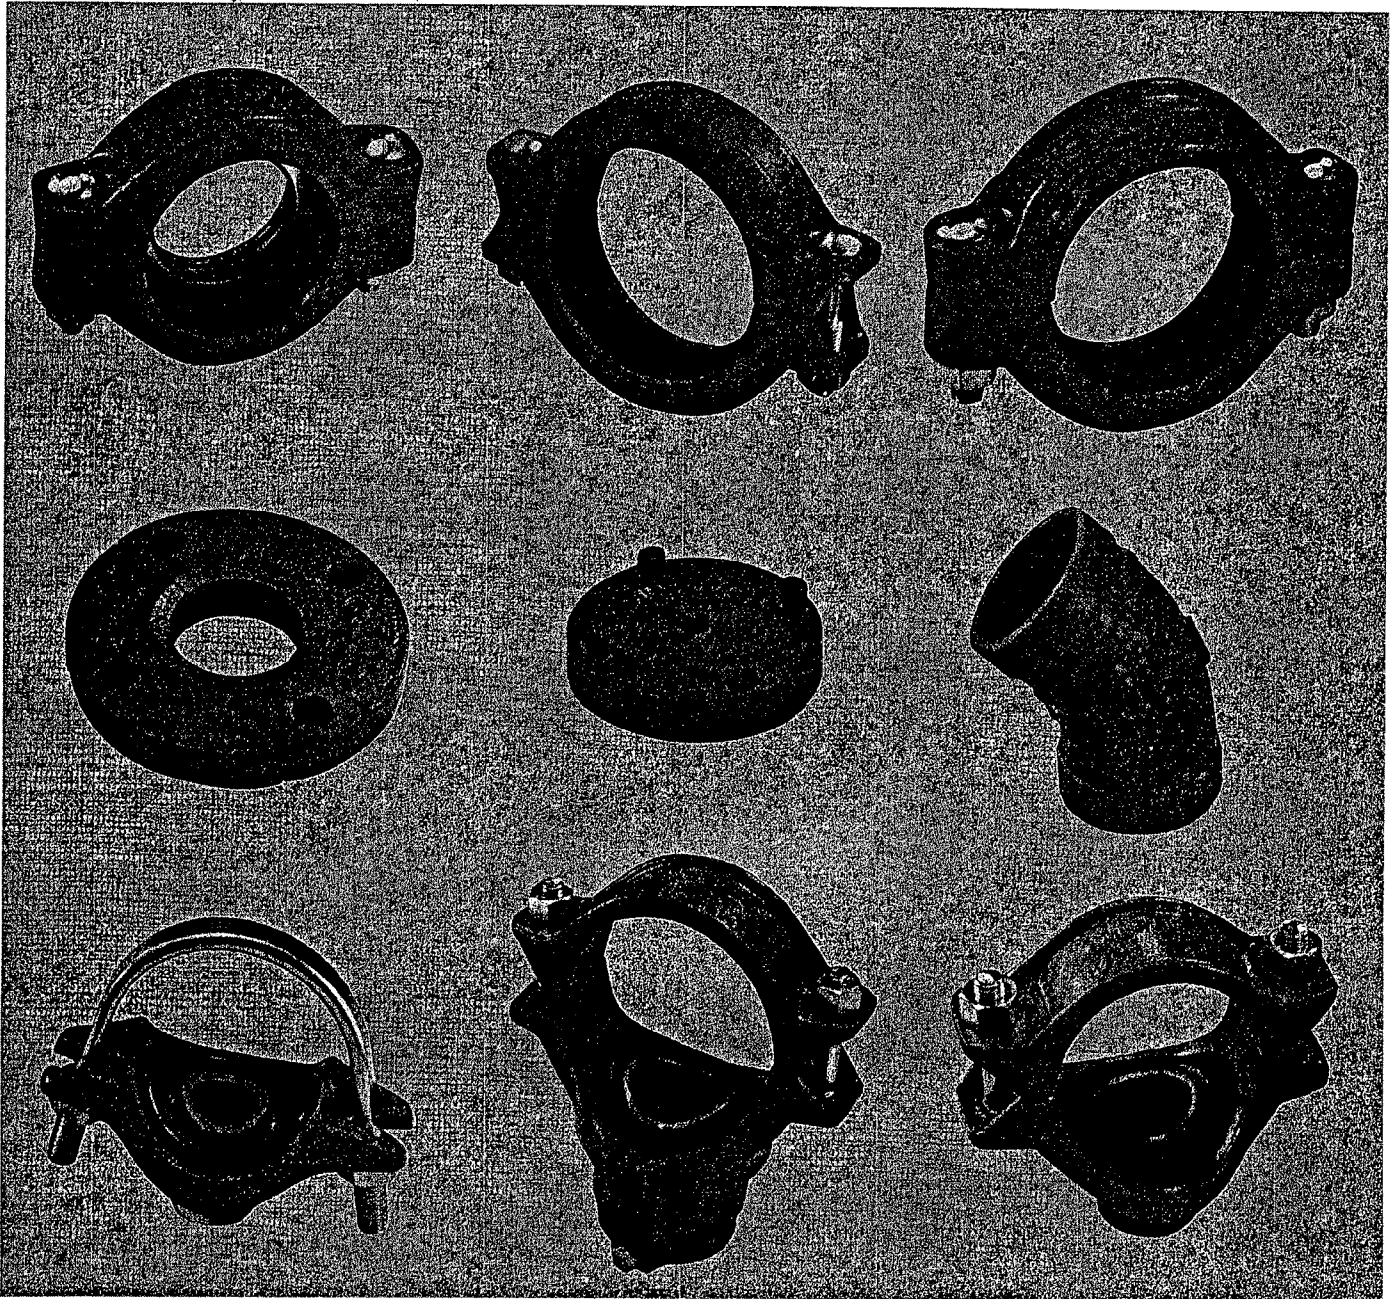

WARD MANUFACTURING

Quality Products Since 1924

Blossburg, Pennsylvania 16912 • 570-638-2131 • Fax: 570-638-3410

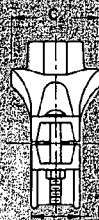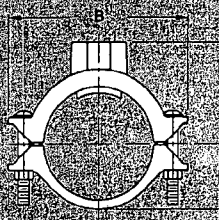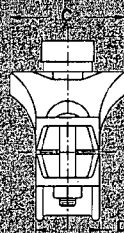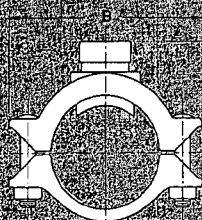

Mechanical Tee





Grooved Outlet

Fig. No. 1270

FPT Outlet

Fig. No. 1280

Nominal Size Run x Branch Inch	No. Bolt/Nut Each Inch	Recom. Bolt Torque Ft. Lbs.	Max Work Press. PSI	App. Wgt. Each		Hole Diameter		Dimensions					
				1270 Lbs.	1280 Lbs.	Max. Perm. Inch	Max. Perm. Inch	A		B	C	D	E
2-1/2 x 1/2	2/2 - 1/2 x 2-1/2	35	300	—	3.2	1-1/2	1-5/8	—	2-3/4	5-7/8	3-3/16	1-1/2	1-11/16
2-1/2 x 3/4	2/2 - 1/2 x 2-1/2	35	300	—	3.2	1-1/2	1-5/8	—	2-3/4	5-7/8	3-3/16	1-1/2	1-11/16
2-1/2 x 1	2/2 - 1/2 x 2-1/2	35	300	—	3.2	1-1/2	1-5/8	—	2-3/4	5-7/8	3-3/16	1-1/2	1-11/16
2-1/2 x 1-1/4	2/2 - 1/2 x 2-1/2	35	300	—	3.5	2	2-1/8	—	3-1/32	5-7/8	3-1/4	1-1/2	1-11/16
2-1/2 x 1-1/2	2/2 - 1/2 x 2-1/2	35	300	—	3.5	2	2-1/8	—	3-1/32	5-7/8	3-1/4	1-1/2	1-11/16
3 x 1-1/4	2/2 - 1/2 x 2-3/4	75	300	4.1	4.5	2	2-1/8	3-5/8	3-3/8	6-1/4	3-5/8	2	2-1/8
3 x 1-1/2	2/2 - 1/2 x 2-3/4	75	300	4.1	4.5	2	2-1/8	3-5/8	3-3/8	6-1/4	3-5/8	2	2-1/8
3 x 2	2/2 - 1/2 x 2-3/4	75	300	5.0	5.5	2-1/2	2-5/8	3-5/8	3-1/2	6-1/4	3-7/8	2	2-1/8
4 x 1-1/4	2/2 - 1/2 x 2-3/4	75	300	5.9	6.1	2	2-1/8	4	4	7-3/8	3-5/8	2	2-5/8
4 x 1-1/2	2/2 - 1/2 x 2-3/4	75	300	5.9	6.1	2	2-1/8	4	4	7-3/8	3-5/8	2	2-5/8
4 x 2	2/2 - 1/2 x 2-3/4	75	300	6.0	6.2	2-1/2	2-5/8	4	4	7-3/8	4-1/8	2	2-5/8
4 x 2-1/2	2/2 - 1/2 x 2-3/4	75	300	6.1	6.3	2-3/4	2-7/8	4	4	7-3/8	4-7/16	2	2-5/8
4 x 3	2/2 - 1/2 x 2-3/4	75	300	6.5	6.7	3-1/2	3-5/8	4-1/2	4-1/2	7-3/8	5-1/16	2	2-5/8
5 x 3	2/2 - 5/8 x 4-3/4	75	300	7.2	8.2	3-1/2	3-5/8	5	5	8-1/4	5-1/8	2-1/4	3-1/4
6 x 1-1/2	2/2 - 5/8 x 4-3/4	75	300	8.8	9.1	2	2-1/8	5-1/8	5-1/8	9-1/4	3-5/8	2-1/4	3-3/4
6 x 2	2/2 - 5/8 x 4-3/4	75	300	8.9	9.2	2-1/2	2-5/8	5-1/8	5-1/8	9-1/4	4-1/8	2-1/4	3-3/4
6 x 2-1/2	2/2 - 5/8 x 4-3/4	75	300	9.6	9.9	2-3/4	2-7/8	5-1/8	5-1/8	9-1/4	4-7/16	2-1/4	3-3/4
6 x 3	2/2 - 5/8 x 4-3/4	75	300	10.1	10.4	3-1/2	3-5/8	5-1/8	5-1/2	9-1/4	5-1/8	2-1/4	3-3/4
6 x 4	2/2 - 5/8 x 4-3/4	75	300	10.5	10.7	4-1/2	4-5/8	5-1/2	5-1/2	9-1/4	6-1/8	2-1/4	3-3/4
8 x 2-1/2	2/2 - 3/4 x 4-1/4	75	300	12.6	12.9	2-3/4	2-7/8	6-1/4	6-1/4	12	4-7/16	2-1/2	4-13/16
8 x 3	2/2 - 3/4 x 4-1/4	75	300	12.7	13.0	3-1/2	3-5/8	6-1/4	6-1/2	12	5-1/8	2-1/2	4-13/16

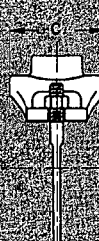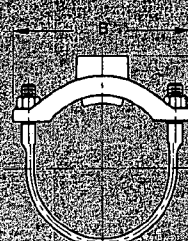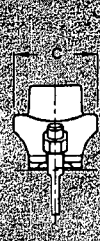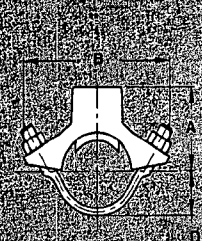

Mechanical Tee

FPT Outlet With U-Bolt

Fig. No. 1280

For all 2" sizes

FPT Outlet With U-Bolt

Fig. No. 1280


For all 3" and 4" sizes

Nominal Size Run x Branch Inch	U-Bolt Size Inch	Recom. Bolt Torque Ft. Lbs.	Pipe Outside Diameter O.D.	App. Wgt. Each Lbs.	Hole Diameter		Dimension Inches			
					Hole Saw Inch	Max. Perm. Inch	A	B	C	D
2 x 1/2	1/2	35	300	2.1	1-1/2	1-5/8	2-5/8	5	2-3/4	1-1/4
2 x 3/4	1/2	35	300	2.1	1-1/2	1-5/8	2-5/8	5	2-3/4	1-1/4
2 x 1	1/2	35	300	2.1	1-1/2	1-5/8	2-5/8	5	2-3/4	1-1/4
2 x 1-1/4	1/2	35	300	2.9	1-3/4	1-7/8	2-3/4	5-1/4	3-3/8	1-1/4
2 x 1-1/2	1/2	35	300	2.9	1-3/4	1-7/8	2-3/4	5-1/4	3-3/8	1-1/4
3 x 1/2	1/2	35	300	2.6	1-1/2	1-5/8	3	5-5/8	3-3/16	2
3 x 3/4	1/2	35	300	2.6	1-1/2	1-5/8	3	5-5/8	3-3/16	2
3 x 1	1/2	35	300	2.6	1-1/2	1-5/8	3	5-5/8	3-3/16	2
4 x 1/2	1/2	75	300	4.3	1-1/2	1-5/8	3-1/2	5-7/8	3-3/16	2-1/2
4 x 3/4	1/2	75	300	4.3	1-1/2	1-5/8	3-1/2	5-7/8	3-3/16	2-1/2
4 x 1	1/2	75	300	4.3	1-1/2	1-5/8	3-1/2	5-7/8	3-3/16	2-1/2

WALL PLATES (cont.)**PLASTIC**

Features one-piece construction of flexible plastic with a split for easy installation. Grips the pipe and will not fall off EVER! Available in Chrome, White, Brass. Brass available in "SPECIAL ORDER ONLY."

Part #	Description	Box Qty.	Part #	Description	Box Qty.
CHROME			WHITE		
01-220	1/2" IPS	144	01-232	1/2" IPS	144
01-221	3/4" IPS	144	01-233	3/4" IPS	144
01-222	1" IPS	144	01-234	1" IPS	144
01-223	1 1/4" IPS	144	01-235	1 1/4" IPS	144
01-224	1 1/2" IPS	144	01-236	1 1/2" IPS	144
01-225	2" IPS	144	01-237	2" IPS	144
01-226	2 1/2" IPS	72	01-238	2 1/2" IPS	72
01-227	3" IPS	72	01-239	3" IPS	72
01-228	4" IPS	72	01-240	4" IPS	72
01-229	5" IPS	48	01-241	5" IPS	48
01-230	6" IPS	36	01-242	6" IPS	36
01-231	8" IPS	36	01-243	8" IPS	36

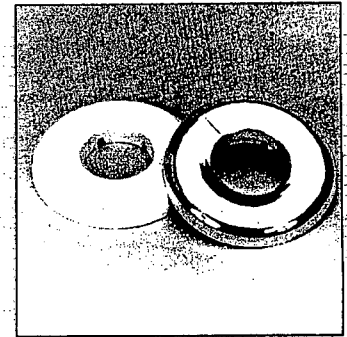**RECESSED CANOPIES*****STANDARD SKIRT**

3/4" of adjustment for 1/2" or 3/4" IPS sprinkler heads.

Part #	Description	Box Qty.
01-400	2-pc. Chrome 1/2"	200
01-402	2-pc. White 1/2"	200
01-406	2-pc. Brass 1/2"	200
01-408	2-pc. Black 1/2"	200
01-410	2-pc. Unfinished 1/2"	200
01-412	2-pc. Chrome 3/4"	200
01-414	2-pc. White 3/4"	200
01-418	2-pc. Brass 3/4"	200
01-420	2-pc. Black 3/4"	200
01-422	2-pc. Unfinished 3/4"	200



Both white and black are powder-coat finished for corrosion resistance and improved appearance.

SHORT SKIRT

1/2" of adjustment for 1 1/2" IPS sprinkler heads. Ideal for residential sprinklers.

Part #	Description	Box Qty.
01-450	2-pc. Chrome 1/2"	200
01-452	2-pc. White 1/2"	200
01-456	2-pc. Brass 1/2"	200

Both white and black are powder-coat finished for corrosion resistance and improved appearance.

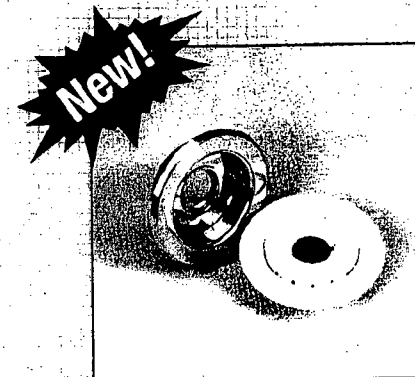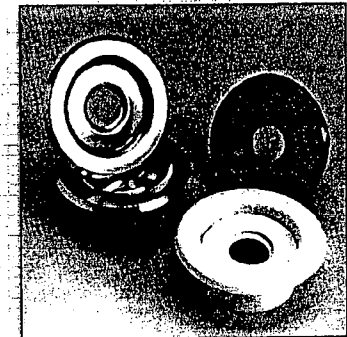



Brick Township
401 Chambersbridge Rd
Brick, NJ 08723
(732) 262-1027

Subcode Official Review

To: 210 ROUTE 4 EAST PARAMUS, NJ 07652 CC:

RE: Fire Subcode
Block: 701 Lot: 7 Qual:
744 ROUTE 70
Permit Number: Control Number: C-10-000336
Last Submit Date: Friday, February 12, 2010

Date: Tuesday, February 16, 2010

Dear BRICKTOWN VF LLC %VORNADO REALTY,
Your request is hereby denied based upon the following infractions.

Need plan from sprinkler contractor showing sprinkler head locations.

Note: Update permits to follow for gas appliances, ventilation hood, and cooking suppression system.

Sincerely,

Ron Pizar, Subcode Official

Building

Resubmit
2/16/10
Mella

02-16-10
Fax #
856-
795-
5794

Attn:
Curt
Kelly

 *** FAX TX REPORT ***

TRANSMISSION OK

JOB NO. 0863
 DESTINATION ADDRESS 918567955794
 PSWD/SUBADDRESS
 DESTINATION ID
 ST. TIME 02/16 14:03
 USAGE T 00' 22
 PGS. 1
 RESULT OK

Brick Township
 401 Chambersbridge Rd
 Brick, NJ 08723
 (732) 262-1027



Subcode Official Review

To: 210 ROUTE 4 EAST PARAMUS, NJ 07652 CC:

RE: Fire Subcode
 Block: 701 Lot: 7 Qual:
 744 ROUTE 70

Permit Number: C-10-000336
 Last Submit Date: Friday, February 12, 2010

Date: Tuesday, February 16, 2010

Dear BRICKTOWN VF LLC %VORNADO REALTY,
 Your request is hereby denied based upon the following infractions.

Need plan from sprinkler contractor showing sprinkler head locations.

Note: Update permits to follow for gas appliances, ventilation hood, and cooking suppression system.

Sincerely,

Ron Pizar, Subcode Official

Handwritten notes in a large circle:
 02-16-10
 # 9-56-
 105-5704
 A#n
 Cuet
 Left

ENGINEERING PERMIT APPLICATION

RECEIVING CLERK: _____
PERMIT #: _____

BLOCK: 70 LOT: 7 ADDRESS: _____

IDENTIFICATION:

1. WORK SITE ADDRESS: 644 RT 70 Brick, NJ

2. NAME OF OWNER IN FEE: Cheeburger Cheeburger

ADDRESS: 644 RT 70 Brick PHONE #: (609) 231-0745

FAX #: (609) 756-5461

3. PRINCIPAL CONTRACTOR: Midwest Construction

ADDRESS: 114 Brace Rd Quarry Hill, NJ 08034 PHONE #: (609) 610 4016

FAX #: (609) 745-5744

4. ARCHITECT OR ENGINEER: J Walker

ADDRESS: 755 York Rd Westminster PA PHONE #: (412) 957-7610

5. RESPONSIBLE PERSON FOR WORK: Curt Kelly Midwest Const.

ADDRESS: 114 Brace Rd Quarry Hill

PHONE#: (412) 610-4016 FAX#: (609) 745-5744 E-MAIL: gofor1@yahoo

PROJECT DESCRIPTION:

☐ GRADING/CLEARING ☐ ROAD OPENING

☐ SOIL REMOVAL/FILL ☐ RETAINING WALL ☐ POOL

☐ BULKHEAD/DOCK ☐ DWELLING

☐ OTHER N/A

LENGTH: _____ WIDTH: _____ HEIGHT: _____

ENGINEERING REVIEW:

DATE RECEIVED: _____ DATE REJECTED: _____ DATE APPROVED: _____ INTLS: _____

FEE SUMMARY:

APPLICATION FEE: \$ _____

REVIEW FEE: \$ _____

INSPECTION FEE: \$ _____

OTHER: \$ _____

BOND(S): \$ _____

TOTAL: \$ _____

SPECIAL CONDITIONS:

OCEAN COUNTY SOILS: _____

DRAINAGE EASEMENTS: _____

UTILITY EASEMENTS: _____

CONSERVATION EASEMENTS: _____

FEMA REQUIREMENTS: _____

D.E.P. PERMITS: _____

BOARD APPROVAL: ☐ PB ☐ ZB

APPLICATION NUMBER: _____

APPROVED DATE: _____



**ELECTRICAL
SUBCODE
TECHNICAL SECTION**



Date Received
Date Issued
Control #
Permit #

A. IDENTIFICATION—APPLICANT: COMPLETE ALL APPLICABLE INFORMATION. WHEN CHANGING CONTRACTORS, NOTIFY THIS OFFICE. CALL UTILITY DIG NO: 1-800-372-1000.

Block 11 Lot 7

Work Site Location 644 N.J. Highway 70 west

Owner in Fee/Occupant Cheeburger Cheeburger

Address 644 RT 70 Brick, NJ

Tele. (609) 221-0745

Contractor HIGHLIGHTING CONSTRUCTION INC.

Address 2831 BIRCH AVE.

Tele. (856) 875-1115 Fax (856) 875-8870

Lic. No. 1064DA

Federal Emp. No. 22-3053848

B. ELECTRICAL CHARACTERISTICS

Use Group Present M Proposed A-2

Building Occupied as Temporary Utility Co.

Est. Cost of Elec. Work \$ 30,000

JOB SUMMARY (Office Use Only)

PLAN REVIEW Date Initial INSPECTIONS Type: Failure Failure Approval Initial

Joint Plan Review Required: Rough Temp. Serv. Constr. Serv. TCO Other Service Final

Subcode Approval [] CO [] CCO [] CA Temp. Cut-in-Card Date Issued Final Cut-in-Card Date Issued

C. CERTIFICATION IN LIEU OF OATH

I hereby certify that I am the (agent of) owner of record and am authorized to make this application and perform the work listed on this application.

Applicant's Signature/Contractor's Seal and Signature

D. TECHNICAL SITE DATA

QTY SIZE ITEMS

54 Lighting Fixtures

44 Receptacles

6 Switches

8 Detectors

15 Light Poles

9 Motors—Fract. HP

Emergency & Exit Lights

Communications Points

Alarm Devices/F.A.C. Panel

TOTAL NUMBERS

Pool Permit/with UV Lights

Storage Pool/Spa/Hot Tub

KW Elec. Range/Receptacle

KW Oven/Surface Unit

KW Elec. Water Heater

KW Elec. Dryer/Receptacle

KW Dishwasher

HP Garbage Disposal

KW Central A/C Unit

HP/KW Space Heater/Air Handler

KW Baseboard Heat

HP Motors 1/4 HP

KW Transformer/Generator

AMP Service

AMP Subpanels

AMP Motor Control Center

KW Elec. Sign/Outline Light

FEE (Office Use Only)

\$

COMMERCIAL

Administrative Surcharge

Minimum Fee

DCA Training Fee

TOTAL FEE

ALL AMPERAGES
ARE AS PER
PRINT



Ocean
County
Health
Department

OCEAN COUNTY HEALTH DEPARTMENT

No:

041620

SANITARY INSPECTION REPORT

ESTABLISHMENT INFORMATION

PHONE # (609) 221-0745		ESTABLISHMENT CODE 22/26		GOODS ☐ DESTROYED ☐ EMBARGOED	
ESTABLISHMENT TRADING NAME CITIZENBURGER CITIZENBURGER		EVALUATION ☒ SATISFACTORY ☐ CONDITIONALLY SATISFACTORY ☐ UNSATISFACTORY			
NUMBER AND STREET 644 State Hwy Route 70 WEST					
CITY OR MUNICIPALITY BRICK	ZIP CODE 08723				
ESTABLISHMENT LICENSE NO. TO BE OBTAINED	COMMUN. CODE 1506	RISK II	WATER SUPPLY ☒ Public - Community ☐ Individual (Public - Non-Community)		

OWNER INFORMATION (Complete this section only if different from establishment information)		TIME (2400 HOURS)		
NAME OF OWNER(S), CORPORATION OR REGISTERED AGENT HOWARD KRIEGER		DATE 01/29/2010	BEGIN 0959 HRS	END 1059 HRS
NUMBER AND STREET 17 STACY DRIVE				
CITY OR MUNICIPALITY CRANFORD	STATE NJ	COMPLAINT NO.		
ZIP CODE 08504	COMMUN. CODE 1503	COMPLAINT REC.		
INSPECTION TYPE ☐ COMPLAINT ☐ INITIAL INSPECTION ☐ REINSPECTION ☒ PLAN REVIEW ☐ CONFERENCE		COMPLAINT INSPECTED		
TYPE OF ESTABLISHMENT ☒ RETAIL ☐ WHOLESALE ☐ VENDING MACHINE NO. OF MACHINES ☐ FROZEN DESSERTS ☐ OTHER		Joseph J. Przywara Health Officer Sunset Avenue P.O. Box 2191 Toms River, N.J. 08754-2191 Telephone No. 732-341-9700 609-978-9715		
		Tobacco O, V, NA		
		NAME OF INSPECTING OFFICIAL (Print) LAURENCE G. FINN		
		SIGNATURE OF INSPECTING OFFICIAL Laurence G. Finn		PERMANENT REG. NO. B-1700

page 1 of 2

CONTINUATION SHEET

Establishment Trading Name CHICK BURGER CHICK BURGER		Establishment License No. TO BE OBTAINED	Date 01/28/2010
Signature of Inspecting Official <i>Lawrence J. Juran</i>		Municipality BRIER	Time - (2400 Hours) Begin 0959 HRS
REG. NO.	REMARKS (Please specify area)		
note	ALL FLOORS, walls, AND CEILINGs shall BE con- - structed of easily CLEANABLE materials.		
note	If Hot Holding FOODS (ie CHILLI, soups) ARE - ADDED to the menu in the future a FOOD temp. - MEASURING DEVICE (THERMOMETER) shall BE OB- - TAINED.		
note	A thin PROBED THERMOMETER shall BE OB- - TAINED to MEASURE thin FOOD TEMPERATURES (ie. meat patties AND FISH FILETS)		
note	A LOG BOOK shall BE ESTABLISHED to - RECORD the DATE, time, ^{AND} temperature - OF THE meat patties AND FISH FILETS. - STATE Each SEPARATELY ie ONE PAGE FOR - meat patties, AND the OTHER FOR FISH - FILETS.		
-	Stipulation(s) 24-48 prior notice requires to - schedule your pre-operational - Inspection. ALL Equipments shall - BE ON AND working properly at THE - TIME OF Inspection.		

(Attach additional sheets if necessary)