


STATE HIGHWAY ROUTE NO 88

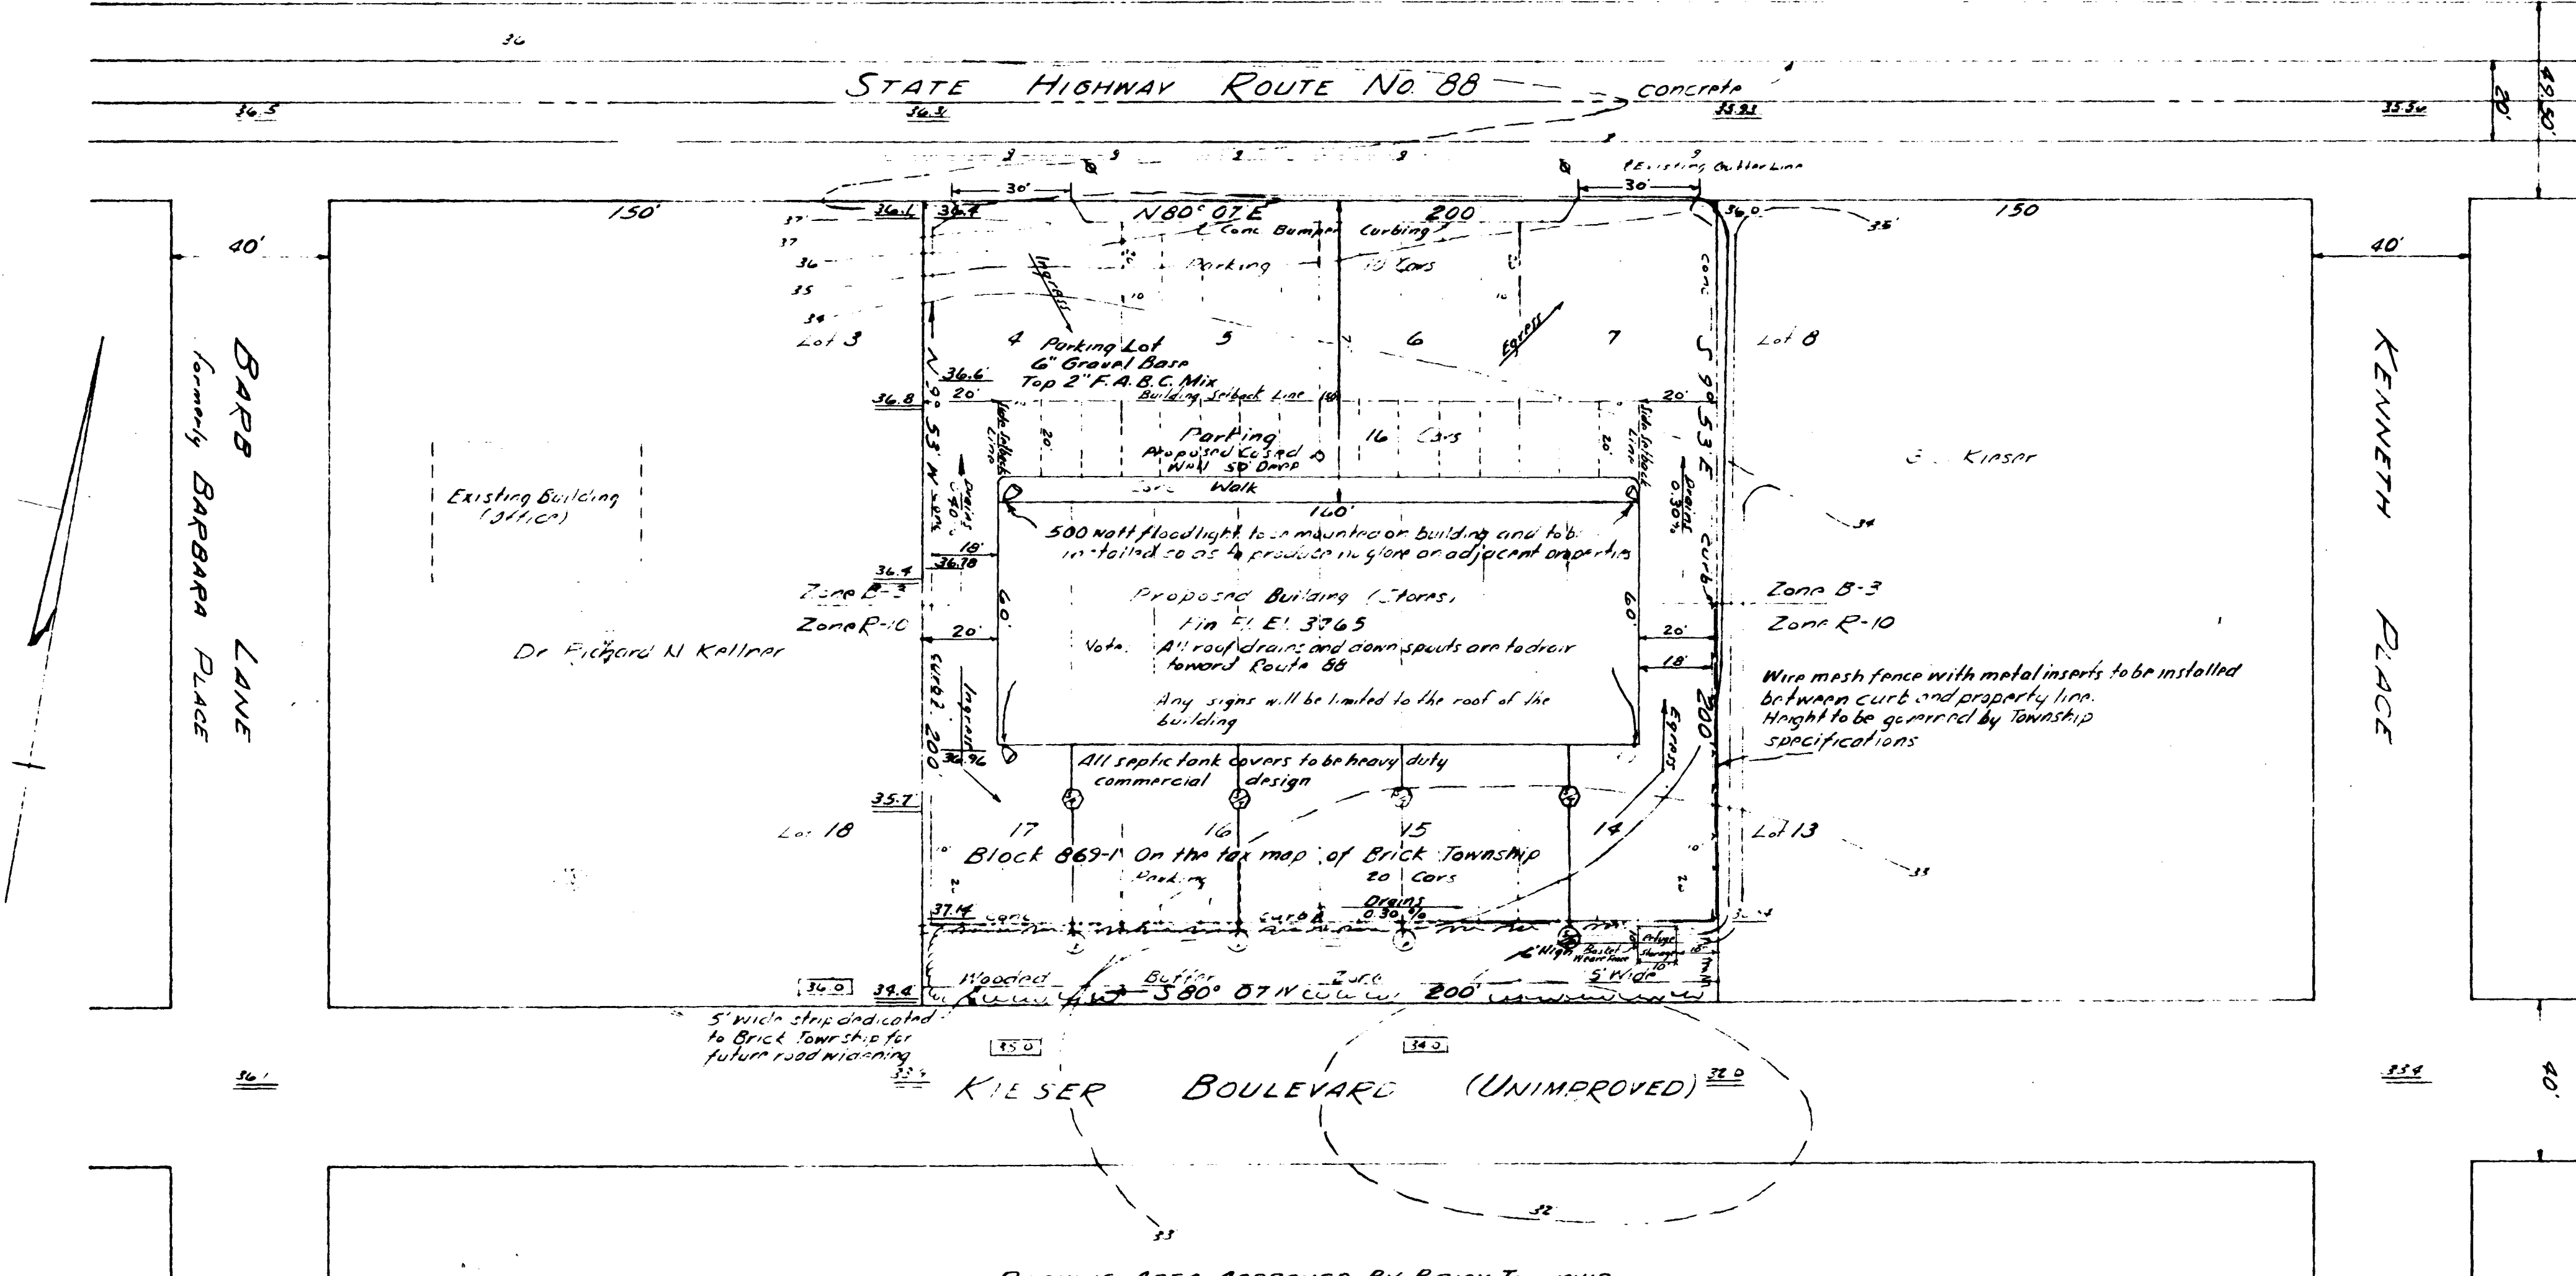

PARKING AREA APPROVED BY BRICK TOWNSHIP BOARD OF FIRE COMMISSIONERS, DISTRICT NO. 2

8/1/71 8/12/71 Leonard Vener
DATE PRESIDENT

SITE PLAN
LOTS 4-5-6-7-14-15-16-17 & BLOCK 869-1
BRICK TOWNSHIP, ~ OCEAN COUNTY, N.J.
JUNE 17, 1970 SCALE: 1"=30'

REVISED MARCH 26, 1971

Edmund Morris, Pres.
MORRIS & GLASGOW, INC.
1119 ARNOLO AVENUE, POINT PLEASANT BOROUGH N.J.

APPROVED July 28, 1970
BRICK TOWNSHIP PLANNING BOARD

Thomas J. Judge
Chairman
Daniel Shearberg
Secretary
Robert B. Brown
Planning Board Engineer

LEGEND
Utility Pole & Wires
- 9 - 9 - Gas Main
00.0 Finished Grade On Premises
00.0 Present Contours
00.0 New Proposed Contours
00.0 Surface Elev's Off Premises

Owner - Camp Realty Corporation
Sheet 47-A Brick Township Tax Map
Lots 4-5-6-7 Zone B-3
Lots 14-15-16-17 Zone R-10

OCEAN COUNTY PLANNING BOARD
SITE PLAN APPROVAL
DATE Oct 7, 1970
CHAIRMAN James L. Suter

