



CONSTRUCTION PERMIT APPLICATION

Application Completes: Sections I, II, III (optional), IV, VI, and VII

I. IDENTIFICATION

1. Proposed Work Site at: 346 Chambers Bridge Rd
2. Name of Owner in Fee: Brick Twp. Board of Ed Tel. (732) 785-3000
Address 101 Hendrickson Ave, Brick Twp., NJ 08724
street municipality zip code
3. Ownership in Fee: Public ☒ Private ☐
4. Principal Contractor: Ascend Construction Management Tel. (732) 578-1300
Address 542 Industrial Way W., Edenwoud, NJ 07724
License No. OR, if new home, Builder Reg. No. 22-3362105 Exp. Date 7/26/02
Federal Employee No. 22-3362105 FAX: (732) 240-3463
5. Architect or Engineer: Vezzi Associates Tel. (732) 240-3433
Address 18 Washington St., Toms River, NJ
6. Responsible Person in Charge of Work: Christopher Baldwin
Tel. (732) 578-1300 FAX (732) 578-1973

V. FEE SUMMARY (for office use only)

		Update	Update
1. Building	\$ <u>X</u>		
2. Electrical	\$ <u>X</u>		
3. Plumbing	\$ <u>X</u>		
4. Fire Protection	\$ <u>X</u>		
5. Elevator Devices	\$ <u>X</u>		
6. Subtotal	\$ <u>0</u>		
7. Less 20% for State Plan Review	\$ <u>0</u>		
8. Subtotal	\$ <u>0</u>		
9. DCA Training Fee	\$ <u>0</u>		
10. Subtotal	\$ <u>0</u>		
11. Cert. of Occupancy	\$ <u>0</u>		
12. Other	\$ <u>0</u>		
13. TOTAL	\$ <u>0</u>		

VI. BUILDING/SITE CHARACTERISTICS

1. Number of Stories 1
2. Height of Structure 19 ft.
3. Area — Largest Floor 3245 sq. ft.
4. New Building Area 3830.8 sq. ft.
5. Volume of New Structure 66,032 cu. ft.
6. Construction Classification 2C
7. Total Land Area Disturbed 20,150 sq. ft.
8. Flood Hazard Zone no
9. Base Flood Elevation no ft.
10. Wetlands yes no
11. Max. Live Load Existing to remain unchanged
12. Max. Occupancy Load Existing to remain unchanged

(office use only)

COMMERCIAL / alterations

II. PROPOSED WORK	Est. Cost	OPTIONAL (for office use only)							
		Plans Rec'd by	Date Rec'd	Rejection Date	Approval Date	Re-viewer	Resubmission Dates		Re-viewer
1. ☐ Minor Work							Approval	Rejection	
2. ☐ New Building									
3. ☒ Addition	508,353				3/9/02	FB			
4. ☐ Alteration									
5. ☒ Fire Protection	2500				7/26/02	FB			
6. ☒ Plumbing	15,300				7/26/02	FB			
7. ☒ Electrical	86,000								
8. ☐ Elevator Devices									
9. ☐ Asbestos Abat. Subch. B									
10. ☐ Lead Hazard Abatement									
11. ☐ Demolition		Enc	7/17/02		7/17/02	AL			
TOTAL COSTS	612,153	IV. DOES OR WILL YOUR BUILDING CONTAIN ANY OF THE FOLLOWING?							

IV. DOES OR WILL YOUR BUILDING CONTAIN ANY OF THE FOLLOWING?

1. ☐ Elevators/Escalators/Lifts/Dumbwaiters/Moving Walks
2. ☐ High Pressure Boilers
3. ☐ Pressure Vessels
4. ☐ Refrigeration Systems
5. ☐ Cross-Connections/Backflow Preventers
6. ☐ Hazardous Uses/Places of Assembly
7. ☐ Sprinklers
8. ☐ Smoke Control Systems in Open Wells
9. ☐ Underground Storage Tanks

VII. DESCRIPTION OF BUILDING USE

A. RESIDENTIAL

1. ☐ Hotels (R-1)
2. ☐ Multi-Family (R-2)
3. ☐ Two-Family (R-3) BOCA
4. ☐ Two-Family (R-4) CABO
5. ☐ One-Family (R-3) BOCA
6. ☐ One-Family (R-4) CABO

No. of dwelling units:

Before Construction _____

After Construction _____

Net Gain or Loss _____

B. NON-RESIDENTIAL

1. State Specific Use: School

2. Use Group: E

3. Change in Use Group, Indicate Former: n/a

III. DO YOU WANT: (optional)

1. ☐ Partial Releases
2. ☐ Prototype Processing

CERTIFICATION IN LIEU OF OATH

I. OWNER SECTION (to be completed if the applicant is the owner in fee)

I hereby certify that I am the owner in fee of the property listed on Page 1.

Mark the following applicable boxes:

- A. ☐ I further certify that a new home (private residence) will be constructed on this property for my own use and occupancy. This dwelling is to be occupied by myself and is not to be used for any purpose other than single family residential use. I attest that all construction, plumbing, or electrical work will be done, in whole or in part, by me or by subcontractors under my supervision, in accordance with all applicable laws; and, I further acknowledge that said new home is not covered under the New Home Warranty and Builders Registration Act (N.J.S.A. 46:3B-1 et seq.) and that such fact shall be disclosed to any person purchasing this property within ten years of the date of issuance of a certificate of occupancy.

I UNDERSTAND THAT IN MARKING BOX A, I ACKNOWLEDGE THAT I AM ASSUMING RESPONSIBILITY FOR THE WORK DONE ON SAID PROPERTY, THE CONDITION OF THE PROPERTY PRIOR TO, DURING, AND AFTER ANY WORK PERFORMED, AND FOR THE PERFORMANCE OF THE SUBCONTRACTORS I HIRE, EMPLOY, OR OTHERWISE CONTRACT OR WITH WHOM I MAKE AGREEMENTS TO PERFORM WORK. I AM VOLUNTARILY AND KNOWINGLY ASSUMING THIS RESPONSIBILITY.

- B. ☐ I further certify the following as required by the New Jersey Uniform Construction Code, N.J.A.C. 5:23-2.15(e)1.vii:

I personally prepared the plans submitted for: 1) the new home referred to in A.; or, 2) an addition, alteration, renovation, or repair to an existing single family residence owned and occupied by myself and located on the property listed on Page 1; or, 3) a new structure that will be physically separate from, but that will be deemed part of, an existing single family residence that is owned and occupied by myself and located on the property listed on Page 1.

- C. ☐ I further certify that I will perform or supervise the following work:

C.1. ☐ Building C.2. ☐ Fire Protection

I further certify that I will perform the following work:

C.3. ☐ Electrical C.4. ☐ Plumbing

- D. ☐ I agree to advise all contractors on this project that they are required to be registered with the New Jersey Division of Taxation and to comply with all New Jersey tax laws.

I further certify the following as required by the Uniform Construction Code, N.J.A.C. 5:23-2.15(a)5: All required State, county, and local prior approvals have been given, including such certification as the construction official may require.

I understand that if any of the above statements are willfully false, I am subject to punishment.

Signature _____ Date _____

II. AGENT SECTION (to be completed if the applicant is not the owner in fee)

I hereby certify the following as required by the Uniform Construction Code, N.J.A.C. 5:32-2.15(d): the proposed work is authorized by the owner in fee; and I have been authorized by the owner in fee to make this application as his agent.

I further certify the following as required by the Uniform Construction Code, N.J.A.C. 5:23-2.15(a)5: All required State, county, and local prior approvals have been given, including such certification as the construction official may require.

I agree to advise all contractors on this project that they are required to be registered with the New Jersey Division of Taxation and to comply with all New Jersey tax laws.

I understand that if any of the above statements are willfully false, I am subject to punishment.

☒ Check if contractor.

Agent Name Ascend Construction Management Inc.

Address 542 Industrial Way West
Easton, NJ 07724

Telephone (973) 578-1300

Signature [Signature]

III. ☐ LEAD HAZARD ABATEMENT: Include Homeowner or Building Owner Affidavit as per N.J.A.C. 5:17.

OFFICE DATE RECEIVED: _____

VIII. PRIOR APPROVALS CHECKLIST (office use only)	LOCAL APPROVAL		COUNTY APPROVAL		REGIONAL APPROVAL		STATE APPROVAL		COMMENTS
	Prelimin. Initial	Final Date	Prelimin. Initial	Final Date	Prelimin. Initial	Final Date	Prelimin. Initial	Final Date	
☐ Zoning Officer									
☐ Planning Board									
☐ Zoning Board									
☐ Sewer Authority									
☐ Water Authority									
☐ Police Department									
☐ Health Department									
☐ Soil Conservation									
☐ N.J. Department of Community Affairs									
☐ N.J. Department of Transportation									
☐ N.J. Department of Environmental Protection									
☐ Utility Dig No.									
☐									
☐									

IMPORTANT
A.H.B.T. - EXEMPT

IX. SUBCODES AND SPECIAL REGULATIONS APPLICABLE (office use only—optional)

Name of Code & Edition	Name of Code & Edition
Building _____	Energy _____
Electrical _____	Barrier Free _____
Plumbing _____	Flood Hazard _____
Fire Protection _____	As Built Elevation Cert. _____
Mechanical _____	Other _____

X. CERTIFICATES ISSUED (office use only)

	DATE ISSUED	DATE EXPIRED	DATE REISSUED	DATE EXPIRED
☐ Temporary Certificate of Occupancy	No. _____	_____	_____	_____
☐ Temporary Certificate of Compliance	No. _____	_____	_____	_____
☐ Continued Certificate of Occupancy	No. _____	_____	_____	_____
☐ Certificate of Compliance	No. _____	_____	_____	_____
☐ Certificate of Occupancy	No. _____	_____	_____	_____
☐ Certificate of Approval	No. _____	_____	_____	_____
☐ Lead Abatement Clearance Certificate	No. _____	_____	_____	_____

B - 8/27

P - not scheduled

E - 8/28

F - 8/29.



Brick Township
401 Chambersbridge Rd
Brick, NJ 08723

Date Issued 11/03/2005
Tracking Number
Permit Number 02-3020
Permit Issue Date 08/09/2002

Certificate

Construction Code Division
(Certificate of Occupancy)

Identification

Work Site Location: 346 CHAMBERSBRIDGE RD , NJ Block: 701.39 Lot: 12 Qual:
Owner in Fee: BRICK BD OF ED-BRICK HS
Owner Address: 101 HENDRICKSON AVE BRICK NJ 08724-
Telephone: 732/785-3000
Contractor: ASCEND CONSTRUCTION MANAGEMENT
Address: 542 INDUSTRIAL WAY WEST EATONTOWN NJ 07724-
Telephone: 732/578-1300 Fax:
License Number or Builders Registration Number: Federal Emp. Number:

Home Warranty Number: N/A

Type of Warranty Plan: ☒ State ☐ Private

Use Group: E Construction Classification:

Maximum Live Load: 0 Maximum Occupancy Load: 0

Description of Work Use:
ADDITION, ALTERATION

Comments:
BRICK HIGH SCHOOL

☒ **Certificate of Occupancy**

This serves notice that said building or structure has been constructed in accordance with the New Jersey Uniform Construction Code and is approved for occupancy.

☐ **Certificate of Approval**

This serves notice that the work completed has been constructed or installed in accordance with the New Jersey Uniform Construction Code and is approved. If the permit was issued for minor work, this certificate was based upon what was visible at the time of inspection.

☐ **Certificate of Continued Occupancy**

This serves notice that based on a general inspection of the visible parts of the building there are no imminent hazards and the building is approved for continued occupancy.

☐ **Temporary Certificate of Compliance**

The following conditions must be met no later than or the owner will be subject to fine or order to vacate: This certificate has an expiration date of:
Conditions to be met:

☐ **Certificate of Clearance - Lead Abatement 5:17**

This serves notice that based on written certification, lead abatement was performed as per NJAC5:17 to the following extent.

- ☐ Total removal of lead-based paint hazards in scope of work
- ☐ Partial or limited time period (years); see file

☐ **Certificate of Clearance - Asbestos Abatement**

This serves notice that based on written certification, asbestos abatement was performed to the following extent.


- ☐ Total removal of asbestos hazards in scope of work
- ☐ Partial or limited time period (years); see file

☐ **Certificate of Compliance**

This serves notice that said potentially hazardous equipment has been installed and/or maintained in accordance with the New Jersey Uniform Construction Code and is approved for use until

☐ **Temporary Certificate of Occupancy**

The following conditions must be met no later than: or the owner will be subject to fine or order to vacate: This certificate has an expiration date of:
Conditions to be met:

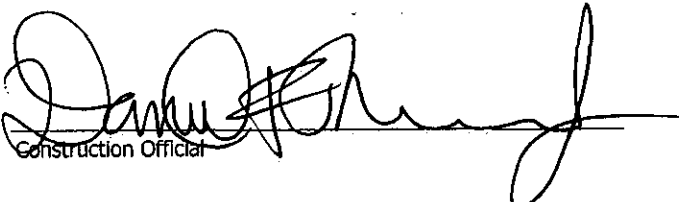
Construction Official

Fee: \$0.00
Check Number:
Collected By:

TOWNSHIP OF BRICK
401 CHAMBERS BRIDGE RD
DIVISION OF INSPECTIONS

UCC NEW JERSEY
CERTIFICATE

Date Issued 09/02/2003
Control #
Permit # 02-3020

IDENTIFICATION

Block 701.39 Lot 12 Qual
Work Site Location 346 CHAMBERSBRIDGE RD
ADDITIONS/ALTERATIONS
Owner in Fee/Occupant BRICK RD OF ED-BRICK HS
Address 101 HENDRICKSON AVE
BRICK, NJ 08724-
Telephone (732)785-3000
Contractor ASCEND CONSTRUCTION MANAGEMENT
Address 542 INDUSTRIAL WAY WEST
EATONTOWN, NJ 07724-
Telephone (732)578-1300 Fax ()
Lic. No. or Bids. Reg. No.
Federal Emp. No. 22-3362105

☐ CERTIFICATE OF OCCUPANCY

This serves notice that said building or structure has been constructed in accordance with the New Jersey Uniform Construction Code and is approved for occupancy.

☐ CERTIFICATE OF APPROVAL

This serves notice that the work completed has been constructed or installed in accordance with the New Jersey Uniform Construction Code and is approved. If the permit was issued for minor work, this certificate was based upon what was visible at the time of inspection.

☒ TEMPORARY CERTIFICATE OF OCCUPANCY/COMPLIANCE

If this is a Temporary Certificate of Occupancy or Compliance, the following conditions must be met no later than September 16, 2003 or the owner will be subject to fine or order to vacate:

PENDING BLDG. PERM. FEE, LENS. & SOL. BY 9/16/03

8/24/03 8/31/03 9/10/03 9/16/03

NO SOL Required

CONSULTATION OFFICIAL
U.C.C. F260 (Rev. 3/96) BY UCCARS J.24E

Home Warranty No.
Type of Warranty Plan: ☐ State ☐ Private
Use Group E
Maximum Live Load 0
Construction Classification
Maximum Occupancy Load 0
Description of Work/Use:

ADDITIONS AND ALTERATIONS TO GYMNASIUM FOR BRICK H

☐ CERTIFICATE OF CLEARANCE - LEAD ABATEMENT 5:17

This serves notice that based on written certification, lead abatement was performed as per NJAC 5:17, to the following extent:

☐ Total removal of lead-based paint hazards in scope of work
☐ Partial or limited time period (___ years); see file

☐ CERTIFICATE OF CONTINUED OCCUPANCY

This serves notice that based on a general inspection of the visible parts of the building there are no imminent hazards and the building is approved for continued occupancy.

☐ CERTIFICATE OF COMPLIANCE

This serves notice that said potentially hazardous equipment has been installed and/or maintained in accordance with the New Jersey Uniform Construction Code and is approved for use until ___, ___, ___.

Fee \$ 0
Paid ☐ Check No. _____
Collected by: _____



APPLICATION FOR CERTIFICATE

Permit #
Date Issued
- or -
Control #
Certificate Application Received:
Certificate Issued:

IDENTIFICATION

Work Site Location Brick High School Block _____ Lot _____ Qualification Code _____
Owner in Fee Brick Twp. Board of Educ Contractor Ascend Construction
Address 101 Henderson Address 542 Industrial Way East
Brick, NJ Eaton town, NJ 07724
Tel. (732) 785-3000 x1016 License No. _____ Tel. (732) 518-1300
Federal Employee No. _____

ACTION

- ☒ CERTIFICATE OF OCCUPANCY
☐ CERTIFICATE OF CONTINUED OCCUPANCY
☐ LEAD HAZARD ABATEMENT CERTIFICATE OF CLEARANCE
☐ TEMPORARY CERTIFICATE OF OCCUPANCY

USE GROUP _____ Previous _____ Current _____

FINAL COST OF CONSTRUCTION: \$ _____

(Include value of any new structure, all on-site improvements, built-in furnishings and fixtures and all integral equipment exclusive of process or manufacturing equipment.)

Describe below any substantive deviation in dimension, lay out or appearance of the building or structure from the released plans and specifications filed with the construction permit application. Please note, a set of amended drawings may be required.

If you are requesting a Temporary Certificate of Occupancy, please explain why in the space below.

DESCRIPTION OF WORK/USE:

I hereby attest that to the best of my knowledge, the completed project meets the conditions of the construction permit and all prior approvals, and all work has been completed substantially in accordance with the code and with those portions of the plans and specifications controlled by the code, with any substantial deviations noted. Incomplete items listed on a Temporary Certificate of Occupancy will be completed by the date on the Certificate.

SIGNED: [Signature]

OWNER/AGENT

☒ OWNER

☐ AGENT

TOWNSHIP OF BRICK
401 CHAMBERS BRIDGE RD
DIVISION OF INSPECTIONS

UCC NEW JERSEY
CONSTRUCTION
PERMIT

Date Issued 08/09/2002
Control #
Permit # 02-3020

IDENTIFICATION Block 701.39 Lot 12

Work Site Location 346 CHAMBERS BRIDGE RD

ADDITIONS/ALTERATIONS

Owner in Fee BRICK RD OF ED-BRICK HS

Address 101 HENDRICKSON AVE

BRICK, NJ 08724-

Telephone (732) 785-3000

Qual

Contractor ASCEND CONSTRUCTION MANAGEMENT

Address 542 INDUSTRIAL WAY WEST

EATONTOWN, NJ 07724-

Telephone (732) 578-1300

Lic. No. or Bids. Reg. No.

Federal Emp. No. 22-3362105

Is hereby granted permission to perform the following work:

☒ BUILDING

☒ PLUMBING

☐ LEAD HAZARD ABATEMENT

☒ ELECTRICAL

☒ FIRE PROTECTION

☐ DEMOLITION

☐ ELEVATOR DEVICES

☐ ASBESTOS ABATEMENT

☐ OTHER

(Subchapter 8 only)

DESCRIPTION OF WORK:

ADDITIONS AND ALTERATIONS TO GYMNASIUM FOR BRICK HIGH SCHOOL

NOTE: If construction does not commence within one (1) year of date of issuance, or if construction ceases for a period of six (6) months, this permit is void.

Estimated Cost of Work \$ 612,153

Construction Official

08/09/2002
Date

U.C.C. #170 (rev. 3/96)

PAYMENTS (Office Use Only)

Building 0

Electrical 0

Plumbing 0

Fire Protection 0

Elevator Devices 0

Other 0

DCA Training Fee 0

Cert. of Occupancy 0

Other 0

Total 0

Check No. 0

Cash 0

Collected By

TOWNSHIP OF BRICK
401 CHAMBERS BRIDGE RD
DIVISION OF INSPECTIONS

UCC NEW JERSEY
PERMIT UPDATE

Update Issued 08/09/200
Control # 02-3020+A
Permit # 02-3020+A
Permit Issued 08/09/200

IDENTIFICATION Block 701.39 Lot 12 Qual

Work Site Location 346 CHAMBERSBRIDGE RD
ADDITIONS/ALTERATIONS
Owner in Fee BRICK RD OF ED-BRICK HS
Address 101 HENDRICKSON AVE
BRICK, NJ 08724-
Telephone (732)785-3000
Contractor FRANK C GIBSON
Address 195 THROCKMORTON ST
FREEHOLD, NJ 07728-
Telephone (732)462-0282
Lic. No. or Bldrs. Reg. No. 6286
Federal Emp. No. 21-0726280

Is hereby granted permission to perform the following work:
☐ BUILDING ☒ PLUMBING ☐ LEAD HAZARD ABATEMENT
☐ ELECTRICAL ☐ FIRE PROTECTION ☐ DEMOLITION
☐ ELEVATOR DEVICES ☐ ASBESTOS ABATEMENT ☐ OTHER
(Subchapter 8 only)
DESCRIPTION OF WORK:
HVAC

Estimated Cost of Work \$ 115,000

Construction Official

08/09/2002
Date

U.C.C. F190 (rev. 3/98)

PAYMENTS (Office Use Only)
Building 0
Electrical 0
Plumbing 0
Fire Protection 0
Elevator Devices 0
Other 0
DCA Training Fee 0
Cert. of Occupancy 0
Other 0
Total 0
Check No.
Cash
Collected By

TOWNSHIP OF BRICK
401 CHAMBERS BRIDGE RD
DIVISION OF INSPECTIONS

UCC NEW JERSEY
FIRE PROTECTION
SUBSECTION
TECHNICAL SECTION

Date Received 06/27/2002
Date Issued 08/09/02
Control # C01-01
Permit # 62-3020

A. IDENTIFICATION-APPLICANT: COMPLETE ALL APPLICABLE INFORMATION, WHEN CHANGING CONTRACTORS, NOTIFY THIS OFFICE. CALL UTILITY DIG NO: 1-800-272-1000

Block 701.39 Lot 12 Qual
Work Site Location 346 CHAMBERSBRIDGE RD
ADDITIONS/ALTERATIONS

Owner in Fee BRICK BD OF ED-BRICK HS
Address 101 HENDRICKSON AVE
BRICK, NJ 08724-
Tele: (732) 477-3500 Fax ()
Contractor SUN ELECTRIC CONSTRUCTION
Address 308 DRUM POINT RD
BRICK, NJ 08723-
Tele: (732) 477-3500
Lic. No. or Bldgs. Reg. No.
Federal Emp. No. 22-2763732

B. FIRE PROTECTION CHARACTERISTICS

Use Group Present E Proposed E
Constr Class Present Proposed
Heating Systems [] New [X] Existing [] HVAC
Type: [X] Gas [] Oil [X] Elect [] Solar
[] Other
Location: ROOFTOP
Total Est Cost of Fire Prot Work \$ 2,500

JOB SUMMARY (Office Use Only)
PLAN REVIEW

[] No Plans Required
Joint Plan Review Required:
[] Bldg [] Elect
[] Plumb [] Elevator
Fire Plans Approved
Date: 8-5-02

Approved By: [Signature]
SUBCODE APPROVAL
[] CO [] CCO [] CA
Date: 10-24-02

C. CERTIFICATION IN LIEU OF OATH
I hereby certify that I am the (agent of) owner of record and am authorized to make this application.
Signature

D. TECHNICAL SITE DATA

Description of Work:
Water Supply Source
Method of Alarm/Suppr Sys Superv
PUBLIC
FEE (Office Use Only)

Storage Tanks
Type: [] Flammable Liquid [] Combust Liquid
[] LPG [] LNG Capacity 0 Fuel
Alarm Systems [] 110V Interconnected NUMBER
[] System

Alarm Devices (smoke, heat, pulls, water/flow) 13
Supervisory Devices (tamper, low/high air) 0
Signalling Devices (horn/strobes, bells) 0
Other Devices 0
TOTAL 13

Suppression Systems
Fire Pump 0 GPM Type
Dry Pipe/Alarm Valves 0
Pre-action Valves 0
Sprinkler Heads (Dry and Wet) 0
Standpipes 0
Pre-Engineered Systems
Wet Chemical 0
Dry Chemical 0

CO2 Suppression 0
Foam Suppression 0
Halon Suppression 0
Other 0

Kitchen Hood Exhaust System 0
Smoke Control System 0
Gas [] or Oil [] Fired Appliances 0
Other 0
Other 0

Paid [] Check #
Collected by: DCA Training Fee
Administrative Surcharge \$
Minimum Fee \$
TOTAL FEE \$
U.C.C. F140 (Rev. 3/96)

8/29/03 @ 1250
See well consider

OK - 3 piers

OK - 6 hats

- Need ~~fire~~ port

- pu zone 1

- Need fire lanes OK 12/13/01

- Wardell cover
(annexes)

-

12/13/04 Area 1 Zone 1 to map and syn by local
replace zone map ✓

DOM - provide kind of system report

- remove remote area ✓

12/13/04

for
12/13/04
12/13/04
12/13/04

TOWNSHIP OF BRICK
401 CHAMBERS BRIDGE RD
DIVISION OF INSPECTIONS

UCC NEW
PLUMBING
SUBCODE
TECHNICAL SECTION

Date Received 06/27/2002
Date Issued 6/28/04
Control # 01
Permit # 02-3020

A. IDENTIFICATION-APPLICANT: COMPLETE ALL APPLICABLE INFORMATION, WHEN CHANGING CONTRACTORS, NOTIFY THIS OFFICE. CALL UTILITY DIG NO: 1-800-272-1000

D. TECHNICAL SITE DATA (List all fixtures.)

Block 701.39 Lot 12 Quad
Work Site Location 346 CHAMBERSBRIDGE RD

ADDITIONS/ALTERATIONS

Owner in fee BRICK RD OF ED-BRICK HS

Address 101 HENDRICKSON AVE

BRICK, NJ 08724-

Contractor ANNESE MECHANICAL INC

Address 1889 LAKEWOOD RD

TOMS RIVER, NJ 08753-

Tele. () Fax ()

Lic. No. or Bids. Reg. No.

Federal Emp. No. 22-2964462

Estimated Cost of Plumbing Work \$ 15,300

B. PLUMBING CHARACTERISTICS

Use Group Present E Proposed E
Building Sewer Size [] Public Sewer [] Private Septic
Water Sewer Size [] Public Water [] Private Well
Estimated Cost of Plumbing Work \$ 15,300

C. CERTIFICATION IN LIEU OF OATH

I hereby certify that I am the (agent of) owner of record and am authorized to make this application and perform the work listed on this application.

Signature/Contractor Seal [] Licensed Plumbing Contractor [] Exempt Applicant

NO. 0

FIXTURE/EQUIPMENT FEE (Office Use Only)

Water Closet 0

Urinal / Bidet 0

Bath Tub 0

Lavatory 0

Shower 0

Floor Drain 0

Sink 0

Dishwasher 0

Drinking Fountain 0

Washing Machine 0

Hose Bib 0

Water Heater 0

Fuel Oil Piping 0

Gas Piping - 2 1/2" GAS PIPE 25

Steam Boiler 0

Hot Water Boiler 0

Sewer Pump 0

Interceptor / Separator 0

Backflow Preventer 0

Greasetrap 0

Sewer Connection 0

Water Service Connection 0

Stacks 0

Other 4 FLOOR DRAIN 40

Other 0

Administrative Surcharge \$ 0

Minimum Fee \$ 0

TOTAL FEE \$ 0

DCA Training Fee \$ 0

Paid [] Check \$

Collected by: DCA Training Fee \$

**TOWNSHIP OF BRICK
401 CHAMBERS BRIDGE RD
DIVISION OF INSPECTIONS**

**UCC NEW JERSEY
PLUMBING
SURVEYOR
TECHNICAL SECTION**

**Date Received 06/27/2002
Date Issued 08/09/02
Control # C01-01-1
Permit # 02-3020 + A**

A. IDENTIFICATION-APPLICANT: COMPLETE ALL APPLICABLE INFORMATION, WHEN CHANGING CONTRACTORS, NOTIFY THIS OFFICE. CALL UTILITY DIG NO: 1-800-277-1600

D. TECHNICAL SITE DATA (List all fixtures.)

Block 701.39 Lot 12 Qual
Work Site Location 346 CHAMBERS BRIDGE RD

HVAC

Owner in Fee BRICK BD OF ED-CHAMBERS
Address 101 HENDRICKSON AVE

BRICK, NJ 08724-

Tele. (732) 462-0282 Fax ()

Contractor FRANK C GIBSON

Address 195 THROCKMORTON ST

FREEHOLD, NJ 07728-

Tele. (732) 462-0282

Lic. No. or Bldrs. Reg. No. 6266

Federal Emp. No. 21-0726280

B. PLUMBING CHARACTERISTICS

Use Group Present Proposed U
Building Sewer Size ☐ Public Sewer ☐ Private Septic
Water Sewer Size ☐ Public Water ☐ Private Well
Estimated Cost of Plumbing Work \$ 115,000

JOB SUMMARY (Office Use Only)

PLAN REVIEW
☐ No Plans Required
Joint Plan Review Required:
☐ Bldg ☐ Elect
☐ Fire ☐ Elevator
☐ Plumb Plans Approved
Date: 7/16/02
Approved By: [Signature]

SUBCODE APPROVAL
☐ CO ☐ CCO ☐ SCA
Approved By: [Signature]
Date: 8-31-02

INSPECTIONS
Type Slab Failure Failure Approval Initial
Rough
Water
Sewer
Fixtures
Gas Equip.
Gas Piping
Solar
TCO
g/c

C. CERTIFICATION IN LIEU OF OATH

I hereby certify that I am the (agent of) owner of record and am authorized to make this application and perform the work listed on this application.

Signature/Contractor Seal
☐ Licensed Plumbing Contractor ☐ Exempt Applicant

Paid ☐ Check # 8304 Administrative Surcharge \$ 0
Collected by: [Signature] Minimum Fee \$ 0
TOTAL FEE \$ 0
DCA Training Fee \$ 0

NO.	FIXTURE/EQUIPMENT	FEE (office Use Only)
0	Water Closet	0
0	Urinal / Bidet	0
0	Bath Tub	0
0	Lavatory	0
0	Shower	0
0	Floor Drain	0
0	Sink	0
0	Dishwasher	0
0	Drinking Fountain	0
0	Washing Machine	0
0	Hose Bib	0
0	Water Heater	0
0	Fuel Oil Piping	0
0	Gas Piping	0
0	Steam Boiler	0
0	Hot Water Boiler	0
0	Sewer Pump	0
0	Interceptor / Separator	0
0	Backflow Preventer	0
0	Greaseltrap	0
0	Sewer Connection	0
0	Water Service Connection	0
0	Stacks	0
0	Other 3 A/C	105
0	Other	0

TOWNSHIP OF BRICK
401 CHAMBERS BRIDGE RD
DIVISION OF INSPECTIONS

UCC NEW JERSEY
ELECTRICAL
SUBCODE

TECHNICAL SECTION

Date Received 06/27/2002
Date Issued 08/09/02
Control # C01-01
Permit # 62-3020

A. IDENTIFICATION-APPLICANT: COMPLETE ALL APPLICABLE INFORMATION. WHEN CHANGING CONTRACTORS, NOTIFY THIS OFFICE. CALL UTILITY DIG NO: 1-800-272-1000

D. TECHNICAL SITE DATA

FEE (Office Use Only)

Block 701.39 Lot 12 Quad 43

Work Site Location 346 CHAMBERS BRIDGE RD

Receptacles 17

Owner in Fee BRICK RD OF ED-BRICK HS

Switches 8

Detectors 13

Address 101 HENDRICKSON AVE

Light Poles 0

Motors-Fract HP 0

BRICK, NJ 08124-

Emergency & Exit Lights 5

Communications Points 5

Tele. (732) 477-3500 Fax ()

Alarm Devices/F.A.C. Panel 13

TOTAL NUMBERS 104

Contractor SUN ELECTRIC CONSTRUCTION

Pool Permit/with UW Lights 0

Storage Pool/Spa/Hot Tub 0

Address 308 DRUM POINT RD

KW Elect Range/Receptacle 0

KW Oven/Surface Unit 0

BRICK, NJ 08123-

KW Elect Water Heater 0

KW Dishwasher 0

Tele. (732) 477-3500

KW Garbage Disposal 0

KW Central A/C Unit 27

Lic. No. or Bldrs. Reg. No.

HP/KW Space Heater/Air Handler 45

Baseboard Heat 0

Federal Emp. No. 22-2763732

HP Motors 1/+ HP 0

KW Transformer/Generator 0

B. ELECTRICAL CHARACTERISTICS

AMP Service 0

AMP Subpanels 40

Use Group - Present E Proposed E

AMP Motor Control Center 0

KW Elect Sign/Outline Light 0

[] Pole/Pad # [] Temporary [] Other

Other 0

Other 0

Building Occupied as Utility Co.

Estimated Cost of Electrical Work \$ 86,000

Other 0

Estimated Cost of Electrical Work \$ 86,000

INSPECTIONS

Final 0

JOB SUMMARY (Office Use Only)

PLAN REVIEW

Final 0

[] No Plans Required

Joint Plan Review Required:

Final 0

[] Bldg [] Plumb

Const Serv 125

Final 0

[] Fire [] Elevator

Temp Serv 0

Final 0

Elect Plans Approved

other 0

Final 0

Date: 8/28/02

Service 0

Final 0

Approved By: [Signature]

Final 0

Final 0

C. CERTIFICATION IN LIEU OF OATH

I hereby certify that I am the (agent of) owner of record and am authorized to make this application and perform the work listed on this application.

Administrative Surcharge \$ 0

Applicant's Signature/Contractor's Seal and Signature

Paid [] Check #

Minimum Fee \$ 0

[] Licensed Electrical Contractor [] Exempt Applicant

Collected by: [Signature]

TOTAL FEE \$ 0

U.C.C. F120 (rev. 3/96)

DCA Training Fee \$ 0

U.C.C. F120 (rev. 3/96)

10-17-02
Box in block wall

M

TOWNSHIP OF BRICK
401 CHAMBERS BRIDGE RD
DIVISION OF INSPECTIONS

UCC NEW JERSEY
BUILDING
SUBCODE
TECHNICAL SECTION

Date Received 06/27/2002
Date Issued 08/09/02
Control # C01-01
Permit # 02-3020

A. IDENTIFICATION-APPLICANT: COMPLETE ALL APPLICABLE INFORMATION, WHEN CHANGING CONTRACTORS, NOTIFY THIS OFFICE. CALL UTILITY DIG NO: 1-800-272-1000

Block 701.39 Lot 12 Qual

Work Site Location 346 CHAMBERSBRIDGE RD

ADDITIONS/ALTERATIONS

Owner in Fee BRICK BD OF ED-BRICK HS

Address 101 HENDRICKSON AVE

BRICK, NJ 08724-

Tele. (732) 785-3000

Contractor ASCEND CONSTRUCTION MANAGEMENT

Address 542 INDUSTRIAL WAY WEST

EATONTOWN, NJ 07724-

Tele. (732) 578-1300 Fax ()

Lic. No. or Bldgs. Reg. No.

Federal Emp. No. 22-3362105

C. CERTIFICATION IN LIEU OF OATH

I hereby certify that I am the (agent of) owner
of record and am authorized to make this application.

Signature

D. TECHNICAL SITE DATA
DESCRIPTION OF WORK

ADDITIONS AND ALTERATIONS TO GYMNASIUM FOR BRICK HIGH SCHOOL

Shop Drags Removed Before Start.

Specifications 05120-1 Thru 13

Must be on site

JOB SUMMARY (Office Use Only)
PLAN REVIEW Date Initial

INSPECTIONS

Dates (Month/Day) -

Failure Failure Approval Initial

☒ No Plans Req.

☒ All

☒ Footing

☐ Foundation

☐ Frame

☐ Other

Joint Plan Review Required:

☐ Elect ☐ Plumb ☐ Fire

SUBCODE APPROVAL ☐ Elev

☐ CO ☐ CCO ☐ CA

Date:

Approved By:

FOOTING

Foundation

Slab

Frame

Barrierfree

Insulation

Finishes

Energy

Mechanical

TCO

Other

Final

Barrierfree

TYPE OF WORK

☐ New Building

☒ Addition

☒ Alteration

☐ Roofing

☐ Siding

☐ Fence

☐ Sign

☐ Pool

☐ Asbestos Abatement Subchapter 8

☐ Lead Haz. Abatement NJAC 5:17

☐ Other

☐ Demolition

FEE (Office Use Only)

\$ 1,651

219

0

0

0

0

0

0

0

0

0

0

0

0

0

0

0

0

0

0

0

B. BUILDING CHARACTERISTICS

Use Group Present E Proposed E

Constr. Class Present Proposed

No. of Stories 1

Height of Structure 19 Ft.

Area Largest Floor 3,245 Sq. Ft.

New Bldg. Area/All Floors 3,831 Sq. Ft.

Volume of New Structure 66,032 Cu. Ft.

Total Land Area Disturbed 0 Sq. Ft.

Est. Cost of Bldg. Work:

1. New Bldg. \$ 500,000

2. Alteration \$ 8,353

3. Total (1+2) \$ 508,353

Industrialized Building:

☐ State Approved

☐ HUD

Administrative Surcharge

Minimum Fee

TOTAL FEE

DCA Training Fee

8/27 Room OK (complete) but need
steel report AS per (123 / ASP)

addition / alterations for Brick High School.

BLOCK

101.39

N.J.A.C. (Uniform Code) 5:23-2.5, Paragraph 5. The approved set of plans must be on the job site at all times. If the plans are not on the site no inspections will be made.

LOT

12

APPROVED

This Permit Must Be Displayed Immediately At Start of Construction

APPROVAL OF THESE PLANS BY THE BUILDING INSPECTOR DOES NOT IN ANY WAY ALLOW THE ENCROACHMENT OF ANY BUILDING OR PART THEREOF IN CONNECTION THEREWITH BEYOND THE PROPERTY LINE. NOR IN ANY WAY PERMIT ANY VIOLATION OF THE BUILDING CODE WHETHER SHOWN ON PLANS OR NOT.

Before starting to build read the Building Code.

Brick Bd of Ed

Owner

Ascend Construction

Contractor

PERMIT NO.

02-3020

DATE APPROVED

08-09-02

FEE PAID

Exempt

CONSTRUCTION OFFICIAL
BRICK TOWNSHIP

THIS PERMIT EXPIRES ONE YEAR FROM ABOVE APPROVED DATE.
OR IF WORK IS SUSPENDED OR ABANDONED FOR A PERIOD OF SIX MONTHS.

INSPECTIONS

INSPECTIONS:
PLS CALL
732-262-4627

1. FOOTING

8-26-02

2. FOUNDATION

6. SHEET ROCK

3. SHEATHING

7. PLUMBING

4. FRAMING

8. FIRE INSPECTION

5. INSULATION

9. FINAL

PLANNING DEPARTMENT

TOWNSHIP OF BRICK
DEPARTMENT OF INSPECTIONS

OCCUPANCY

OCCUPANT LOAD	<u>NSU 67</u>	
LIVE LOAD	<u> </u>	P. S. F.
FIRE GRADING	<u> </u>	HOURS
USE GROUP	<u>E</u>	

Applicable to Ordinance 720-92
This form must be handed in with permit application or a permit will not be issued.

TOWNSHIP OF BRICK
Debris Form

Work Site Address 346 Chambers Bridge Rd.

Block 701.39 Lot 12

Contractor Ascend Construction Management Inc.

Contractor's Address 542 Industrial Way W., Eatontown, NJ

Type of Construction (minor, new home) Commercial (school) addition

Type of Debris (shingles, siding, wood, etc.) Mixed

Party Responsible for removal Tri State Carting

Dumpster Size 20-yd

Destination of Debris Discard Ocean County Landfill

Any recyclable material must be delivered to an approved recycling center and receipts provided to the Building Department along with tipping receipts for non-recyclable.

Generator's Certification: Under penalty of criminal and civil prosecution for the making or submission of false statements, representations or omissions, I declare, on behalf of the generator that the contents of this document are fully and accurately described above and have been disposed of in accordance with all applicable State and Federal laws and regulations, and that I have been authorized in writing, to make such declaration by the person in charge of the generator's operation.

Chris Baldwin
Signature

6/20/02
Date

Christopher Baldwin
Print Name

TOWNSHIP OF BRICK

OCEAN COUNTY, NEW JERSEY

401 CHAMBERS BRIDGE ROAD • BRICK, NJ 08723

Joseph C. Scarpelli, Mayor

Township Council:

Steven N. Cucci — President
Stephen C. Acropolis
Kimberley S. Casten
Gregory S. Kavanagh
Kathy M. Russell
Tony R. Shupin
Frederick J. Underwood, Sr.



Department of Administration & Finance
Office of Land Use Management

Sean Kinnevy

Zoning Officer

(732) 262-1041

skinni@twp.brick.nj.us

Kate MacDonald

Asst. Zoning Officer

(732) 262-1043

Fax: (732) 262-8954

kmacdon@twp.brick.nj.us

http://www.twp.brick.nj.us

Christopher Baldwin
Ascend Construction
542 Industrial Way W.
Eatontown, NJ 07724

Date:

7-2-2

Block:

201.39

Lot:

12

346 Chamber Bridge Rd.

Your application for a zoning permit is incomplete. In order to review your application we need the following:

Two (2) accurate plot plans, drawn either by a surveyor or an engineer, as per Section 190-31 of the Township Code. The plot plan must show all existing and proposed structures, all setbacks from property lines, all dimensions of the lot and structures, and all streets and waterways. No reduced, enlarged, taped or facsimile copies can be accepted.

X A zoning permit application form completely filled out by the applicant. No facsimile copies can be accepted.

Your application for a zoning permit is denied for the following reasons:

In this ~~for~~ Brick High School or
Emma Havens? All the paperwork
must match.

cc: Mayor Joseph Scarpelli
Scott MacFadden, Business Administrator
Michael Fowler, Municipal Planner
Kate MacDonald, Assistant Zoning Officer
Daniel Newman, Jr., Construction Official

TOWNSHIP OF BRICK ZONING PERMIT

Approved: July 16, 2002

No. 2.1198

Block: 701.39 Lot: 12

Zone: R-R-1

Property Address: 346 Chambers Bridge Road

Applicant: Christopher Baldwin; Ascend Construction Management

Property Owner: Brick Township Board of Education


Existing Use: Brick Township High School


Proposed Use: Same.



Proposed Construction: One-story addition to gymnasium, 19' high.

Conditions: Capital Project approved by the Planning Board.
Resolution No. R-67-01 approved on July 11, 2001.

**This permit shall be null, void and of no effect if any of the facts contained in the application upon the basis that this permit was granted are false or untrue in any material respect.
This permit shall expire one (1) year after the date of issuance if the use or substantial construction has not been commenced.**

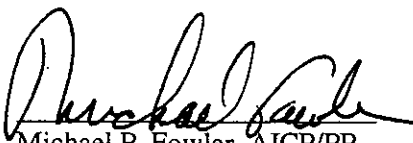
Michael P. Fowler, AICP/PP
Municipal Planner

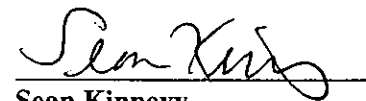
Sean Kinnevy
Zoning Officer

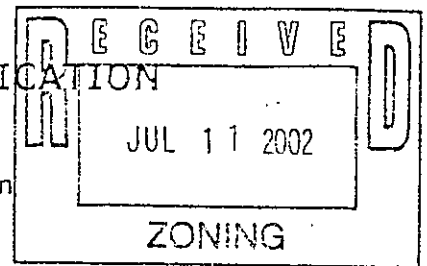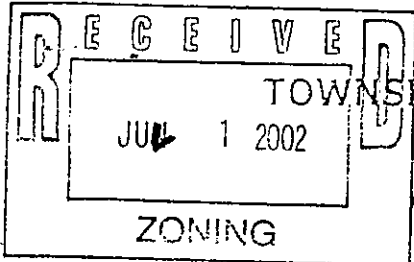

TOWNSHIP OF BRICK ZONING PERMIT APPLICATION

(Please Type or Print Neatly in Ink, Not Pencil)

Applications missing any of the following information will delay processing and may be returned to you.

Block 701.39 Lot 12 Qualifier _____PROPERTY ADDRESS 346 Chambers Bridge RdPERSONAL NAME OF APPLICANT Christopher BaldwinBUSINESS NAME OF APPLICANT Ascend Construction ManagementPROPERTY OWNER Brick Twp. Board of Education

PRESENT USE OF PROPERTY (check all that apply)

- ☐ Vacant Lot ☐ Single-family dwelling ☐ Multi-family dwelling
☒ Commercial (please describe) School

PROPOSED USE OF PROPERTY (check all that apply)

- ☐ Vacant Lot ☐ Single-family dwelling ☐ Multi-dwelling
☒ Commercial (please describe) School - (unchanged) - add gym

PROPOSED CONSTRUCTION (check all that apply)

- ☐ New Building (please describe) _____
☒ Addition
☐ Alteration
☐ Porch or deck (state heights) _____
☐ Shed (state height) _____
☐ Fence (state type & height) _____
☐ Swimming Pool ☐ in-ground ☐ above-ground
☐ Other (please describe) _____

CHECKLIST

- ☒ All information completed above
☒ Two (2) copies of a plot plan containing:
☒ All existing and proposed structures
☒ All dimensions of the lot and structures
☒ All setbacks from the structures to the property lines
☒ All adjacent streets and waterways

☐ If applicable, include a copy of the Zoning Board of Adjustment Resolution, the date that the map was signed, and/or the date that the subdivision map was filed with the Ocean County Clerk, along with the file map and number.

Note: No partial, taped, faxed, reduced or enlarged copies can be accepted.

The applicant certifies that all statements and information made and provided as part of this application are true to the best of the applicant's knowledge, information and belief. The applicant further states that the applicant will comply with all other Municipal approvals and ordinances, and all County, State, and Federal Regulations.

Signature of applicant Chris Baldwin Date 6/20/02Reviewed by Zoning Office MC Date 7/2/02 ☒ Approved ☒ Denied

TOWNSHIP OF BRICK


OCEAN COUNTY, NEW JERSEY

401 CHAMBERS BRIDGE ROAD • BRICK, NJ 08723

Joseph C. Scarpelli, Mayor

Township Council:

Steven N. Cucci — President
Stephen C. Acropolis
Kimberley S. Casten
Gregory S. Kavanagh
Kathy M. Russell
Tony R. Shupin
Frederick J. Underwood, Sr.

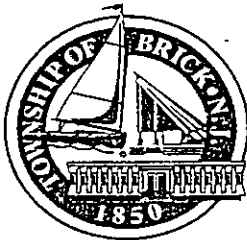

Department of Administration & Finance

Division of Inspections

Daniel F. Newman Jr.

Construction Official

(732) 262-1030

Fax: (732) 262-8954

<http://www.twp.brick.nj.us>

Date: 6/20/02


Township Engineer
401 Chambers Bridge Road
Brick, NJ 08723

RE: Block: 701.39 Lot: 12

Property Address: 346 Chambers Bridge Rd.

I, Christopher Baldwin of Ascend Construction Management
(name) 542 Industrial Way W.
Eatontown, NJ 07724

Request to be exempted from the plot plan requirement for an addition as outlined in the
Brick Land Use Book, Chapter 190.31, part B.

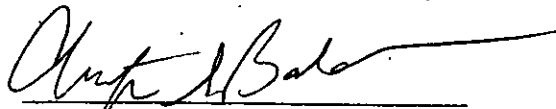
Applicant's Signature


The following shall be submitted with this request:

1. Submit survey locating existing dwelling and proposed addition. Dimensions of addition should be included.
2. Proof that the property is not located in a Flood Hazard Area.

Note: Prior to approval, a site inspection by the Engineering Department will be performed to verify that the proposed addition will not create a drainage problem.

OFFICE USE

Approved: 7/17/02

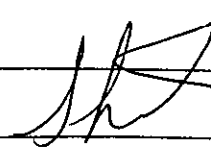Signed: 

Rejected: _____

Signed: _____

Comments: _____

Permit

FRANK C. GIBSON, INC.
195 Throckmorton Street - Freehold, NJ 07728

Tel: 732-462-0282
Fax: 732-409-1167

PLUMBING - HEATING - VENTILATION

JOB #

TRANSMITTAL LETTER

TO: Ascend Construction Mgmt Inc.
Mr. Chris Baldwin
P. O. Box 2203
Ocean, NJ 07712-2203

Date: June 14, 2002
Project Brick HS/~~Emma Havens~~

Dear Chris:

We are sending you

- ☐ Herewith.....Permit application - Brick HS
☐ Under Separate Cover as requested
☐ By Messenger
☐ Via Blueprinter
☐ _____

The following

- ☐ Tracing
☐ Prints
☐ Shop Drawings
☐ Specifications
☐ Brochures
☐ _____

Which are

- ☐ For your approval
☐ Approved
☐ Approved as noted
☐ Not approved - resubmit
☐ To be revised and re-submitted
☐ For your information.


No. of copies 2

No. of copies sent 1

Copy to:

No. for our files 1

Very truly yours,

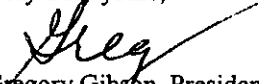
Gregory Gibson, President
Frank C. Gibson, Inc.

Township of Brick

Counter Form
(PLEASE PRINT)

Update
COI-01-1

Site Location: Brick High School, 346 Chambersbridge Road
Block: 701.39 Lot: 12
Owner's Name: Brick Township Board of Education
Owner's Mailing Address: 101 Hendrickson Ave., Brick, NJ 08724
Phone: ()

BUILDING

Contractor: Ascend Construction Management
Address: 542 Industrial Way West
Easton town, NJ 07724
Phone#: 732-578-1300
Lis #
Federal Emp # or SSN 22-3362105

ELECTRICAL

Contractor: _____
Address: _____
Phone#: _____
Lis #: _____
Federal Emp # or SSN _____

Technical Data

Description of Work:

Additions and alterations
to gymnasium

Technical Data

Item	Quantity
Lighting Fixtures	_____
Receptacles	_____
Switches	_____
Detectors	_____
Light Poles	_____
Motors w/ Fract. IHP	_____
Emergency & Exit Lights	_____
Communication Points	_____
Alarm Devices/FAC Panel	_____
Total	_____

Type of Work

☐ New Building	☐ Siding
☒ Addition	☐ Fence
☒ Alteration	☐ Pool
☐ Roofing	☐ Demolition
☐ Asbestos Abatement	☐ Sign _____ sq ft

Building Characteristics

Use Group Present: E Proposed: E
No of Stories: 1
Height of Structure: 19'
Area of the largest floor: 3245 SF
Area of New Structure: 3830.8 SF
Volume of New Structure: 66,032 CF
Total Land Disturbed: 20,150 SF

Cost of Alteration: \$ 508,353

Cost of New Building: \$ _____

Total Cost of New Building Work: \$ _____

I hereby certify that I am the agent/owner of record and am authorized to make this application and perform the work listed on this application.

Signature: Christopher Baldwin

Please Print Name Christopher Baldwin

Pool (Receptacles, Switches, Lights, Motor 1HP)	_____
Spa/Hot Tub/Storable Pool	_____
Electric Range	KW
Oven/Surface Unit	KW
Electric Water Heater	KW
Electric Dryer	KW
Dishwasher	KW
Garbage Disposal	HP
A/C Unit - Central Air	KW
Space Heater/Air Handler	KW
Baseboard Heating	KW
Motors 1+ HP	_____
Transformer/Generator	KW
Light Stander	AMP
Service	AMP
Subpanel	AMP
Motor Control Center	AMP
Sign/Outline Light	KW
Furnace	_____
Steam Boiler	_____
Other:	_____

Estimated Cost of Electrical Work: _____

I hereby certify that I am the agent/owner of record and am authorized to make this application and perform the work listed on this application.

Signature: _____

Please Print Name _____

CONTRACTOR'S SEAL

Counter Form
PLEASE PRINT

HVAC
PLUMBING

FIRE

Contractor: Frank C. Gibson Inc.
Address: 195 Throckmorton Street
Freehold, NJ 07728
Phone #: (732) 462-0282
Lis #: 6266
Federal Emp # or SSN 21 0726280

Contractor: _____
Address: _____
Phone #: _____
Lis #: _____
Federal Emp # or SSN _____

Technical Data

Fixtures	Quantity
Water Closets (Toilet)	_____
Urinals/Bidets	_____
Bath Tub (w/or w/out shower head)	_____
Lavatory (BR Sink)	_____
Shower	_____
Floor Drain	_____
Sink	_____
Dishwasher	_____
Drinking Fountain	_____
Washing Machine	_____
Hose Bib	_____
Gas Piping	_____
Fuel Oil Piping	_____
Water Heater	_____
Steam Boiler	_____
Hot Water Boiler	_____
Sewer Pump	_____
Interceptor/Separator	_____
Backflow Preventer	_____
Greasetrap	_____
Air Conditioner (Condensate Drain)	<u>3</u>
Septic Tank Closure	_____
Sewer Service Connection	_____
Water Service Connection	_____
Active Solar System	_____
Auxiliary Meter	_____
Sprinkler Heads	_____
Sump Pump	_____
Pool Heater	_____
Other:	_____

HVAC

Estimated Cost of ~~Plumbing~~ Work \$115,000

I hereby certify that I am the agent/owner of record and am authorized to make this application and perform the work listed on this application.

Signature: _____
Please Print Name: Frank C Gibson Jr.

CONTRACTOR'S SEAL

Technical Data
Description of Work:

Heating Type: Gas Oil Electric Solar
Heating System is New Existing
Location of Furnace/Boiler: _____
Water Supply Source _____
Method of Valve Supervision _____
Local Alarm Supervision _____
Central Supervision: _____
Proprietary Supervision: _____

Flammable Storage Tanks _____ capacity _____ fuel
Combustible Storage Tanks _____ capacity _____ fuel
LPG Storage Tanks _____ capacity _____ fuel

Item	Quantity
Wet Sprinkler Heads	_____
Dry Sprinkler Heads	_____
Total	_____

Smoke Detectors _____
Heat Detectors _____
Total _____

Stand Pipes _____
Kitchen Hood Exhaust System _____

Pre-Engineered Systems:
CO2 Suppression _____
Halon Suppression _____
Foam Suppression _____
Dry Chemical _____
Wet Chemical _____

Gas/ Oil Fired Appliances:
Gas Stove _____
Gas Dryer _____
Furnace (Gas or Oil) _____
Gas Fireplace _____
Gas Logs _____
Total Appliances _____

Wood Burning Stove _____
Wood Fireplace _____
Other: _____

Estimated Cost of Fire Work _____

I hereby certify that I am the agent/owner of record and am authorized to make this application and perform the work listed on this application.

Signature: _____
Print Name: _____



YEZZI ASSOCIATES, L.L.C.
ARCHITECTS • PLANNERS

July 25, 2002

Mr. Mark Hibbard
Building Department
401 Chambersbridge Rd.
Brick, NJ. 08723


REF: Brick High School

Dear Mr. Hibbard,

This letter is to confirm as per our phone conversation on July 25, 2002 that the Brick High School auxiliary gym addition (Yezzi associates project number yc01112, and state project number 202058) is an annex to the main gym, it will not have bleachers, and will not generate additional occupancy load.

If you need any additional information please do not hesitate to contact our office.

Yours Truly,

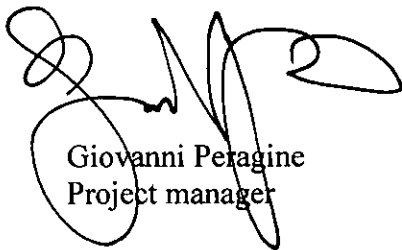

Giovanni Peragine
Project manager

GVP/EF

Massimo F. Yezzi, Jr., NCARB, RA, PP
John R. Burgdorfer, RA
18 Washington Street, P.O. Box 1638
Toms River, N.J. 08754

Tel: 732-240-3433
Fax: 732-240-3463
1-800-376-3433
E-Mail: MFYEZZI@aol.com

INTERIOR DESIGN

CONSTRUCTION MANAGEMENT

PROJECT: Veterans Elementary School

SHORT CIRCUIT CALCULATION

A. CALCULATION OF FAULT #1

1. Available Isc at Transformer 19,550 AMP.
2. Line to Line Voltage " V_{L-L} " 480 VOLTS
3. Length of Line "L" (Transf. to MDP): 60 FT.
4. Feeder Size: 2 sets: 4#500 kcmil in 3 1/2" PVC
5. "C" Value (See Bel.) for Parallel Lines.
Multiply C-Values by Number of Conductors
per Phase. $2 \times 21,500 = 43,000$
6. Fault #1 " f_1 " = $\frac{1.73 \times L_1 \times \text{Isc}}{C \times V_{L-L}} = \frac{1.73 \times 60 \times 19,550}{43,000 \times 480} = .098$
7. Multiplier "M" $\frac{1}{1+f_1} = \frac{1}{1+.098} = .91$
8. Isc (MDP) = Isc $\times$ M = $19,550 \times .91 = 17,805$ AMP.
9. Recommended Type of Fuse: _____

B. CALCULATION OF FAULT #2

10. Feeder Size 1 set 4#2/0
11. Fault #2 " f_2 " = $\frac{1.73 \times L_2 \times \text{Isc (MDP)}}{C \times V_{L-L}} = \frac{1.73 \times 408 \times 17,805}{9090 \times 480} = 2.880$
12. M = $\frac{1}{1+f_2} = \frac{1}{1+2.88} = 0.258$
13. Isc₂ = Isc (MDP) $\times$ M = $17,805 \times 0.258 = 4594$ AMP.
14. Recommended Type of Fuse: _____

Classroom
Addition

Table 5-6-1A. "C" Values For Conductors and Busway.

AWG Or MCB	Copper Three Single Conductors				Copper Three-Conductor Cable				Aluminum Three Single Conductors Or Three-Conductor Cables			
	Magnetic Duct		Nonmagnetic Duct		Magnetic Duct		Nonmagnetic Duct		Magnetic		Nonmagnetic Duct	
	600V And 5KV Nonshielded	5KV Shielded And 15KV	600V And 5KV Nonshielded	5KV Shielded And 15KV	600V And 5KV Nonshielded	600V And 5KV Nonshielded	600V And 5KV Nonshielded	600V And 5KV Nonshielded	600V And 5KV Nonshielded	600V And 5KV Nonshielded	600V And 5KV Nonshielded	600V And 5KV Nonshielded
12	617	—	—	—	—	—	—	—	—	—	—	—
10	982	—	—	—	—	—	—	—	—	—	—	—
8	1230	1230	1230	1230	1230	1230	—	—	—	—	—	—
6	1840	1840	1840	1840	1840	1840	1840	1840	1840	1840	1840	1840
4	3060	3060	3060	3060	3060	3060	3060	3060	3060	3060	3060	3060
3	3860	3860	3860	3860	3860	3860	3860	3860	3860	3860	3860	3860
2	4760	4760	4760	4760	4760	4760	4760	4760	4760	4760	4760	4760
1	5980	5980	5980	5980	5980	5980	5980	5980	5980	5980	5980	5980
1/0	7190	6690	7460	7250	7410	7520	7410	7520	7410	7520	7410	7520
2/0	8700	8280	8680	8770	8630	8550	8630	8550	8630	8550	8630	8550
3/0	10400	9900	11500	10700	11100	11800	11100	11800	11100	11800	11100	11800
4/0	12300	10800	13400	12600	13400	14000	13400	14000	13400	14000	13400	14000
250	13500	12500	14800	14000	14900	15900	14900	15900	14900	15900	14900	15900
300	14800	13600	16700	15500	16700	17900	16700	17900	16700	17900	16700	17900
350	16200	14700	18700	17000	18500	20300	18500	20300	18500	20300	18500	20300
400	18500	15200	20800	17900	20700	22700	20700	22700	20700	22700	20700	22700
450	17300	15900	20400	18600	21900	24000	21900	24000	21900	24000	21900	24000
500	18100	16500	21500	19700	23000	25700	23000	25700	23000	25700	23000	25700
600	18900	17200	22700	20900	23900	—	—	—	—	—	—	—

June 25, 2002

YEZZ-00310.9B.5000

Brick Township
401 Chambers Bridge Road
Brick, NJ 08723-2898

Attention: Mr. Marcel Renzo, Chief Electrical Inspector

Re: Veterans Elementary School

**ANSWERS TO VETERANS ELEMENTARY SCHOOL COMMENTS
FROM BRICK TOWNSHIP INSPECTORS**

1. Comment: Technical information for fire alarm needed.
Answer: Existing Fire-Lite addressable system, which is compatible with new devices as follows:
2. Comment: Number of heads.
Answer: 43 (13 = smoke detectors + 30 heat detectors)
3. Comment: Number of pull stations.
Answer: 6
4. Comment: Number of duct detectors
Answer: 2
5. Comment: Clearance and grounding for all panels/transformers.
Answer: The design meets, or exceeds, NEC requirements.
6. Comment: Load calculations for added load.
Answer: (see attached sheet).

Le: Brick Township
Attn: Marcel Renzo
Re: Veterans Elementary School

YEZZ-00310
June 26, 2002

Page 2

If you have any questions, please call.

Very truly yours,

T&M ASSOCIATES

ASL:dk

Enclosure

June 25, 2002

YEZZ-00310.9B

Brick Township
401 Chambers Bridge Road
Brick, NJ 08723-2898

Attention: Mr. Marcel Renzo, Chief Electrical Inspector

Re: Veterans Elementary School Connected Loads for the New Additions

Dear Mr. Renzo:

The following is the connected loads for the Veterans Elementary School new addition.

Description	Connected Load (kVA)
Lighting	17.7
Receptacle	52.3
HVAC - General	10.4
HVAC - Heating	30.5
HVAC - Cooling	0.0
Refrigeration	10.2
Miscellaneous	22.0
Total kVA	143.2 kVA

The approximate maximum demand of the existing building is 195 KVA. Total demand load would be $195 \times 1.25 + 143.2$ KVA, which is equal to 387 KVA. This is equivalent to 466 amps. The service is 800A, 277/480V, 3 Phase, 4W.

Please call if you have any questions.

Very truly yours,
T&M ASSOCIATES

DDF:df:dk

H:\YEZZ\00310\Correspondence\VeteransElemLoads.doc

FAX

Eleven Tindall Road, Middletown, NJ 07748
Tel: 732-671-6400 • Fax: 732-671-7365
www.tandmassociates.com



DATE: 7/24/02
TO: Mr. Marcel Renzo
Chief Electrical Inspector
Brick Township
FROM: Dave Faccas
732-671-6400 x1499
PROJECT: YEZZ-310-9B-5000
PHONE: 732 262 4628
No. PAGES: 6 (including this page)
FAX: 732 262 8954
RE: Veterans Elementary School Questions for the New Additions

Dear Mr. Renzo,

Below I provided answers to your questions regarding Veterans Elementary School.

1) Fault Current:

- a. Calculations for the kitchen and classroom additions show that, at minimum, all breakers and panelboards (as stated in the specifications) will be adequately protected in the event of a fault. Both calculations result in fault current values less than 10,000_AIC at both panels (see attachment).
- b. Switches and fuses compatible with MDP-E have a rating of at least 65,000_AIC; therefore equipment in MDP-E will be adequately protected (17,805_AIC at MDP-E, see attachment).

2) As you noted, a 125_Amp fuse should be used at MDP-E to protect the 125_Amp rated panel "PPC." I verified this with the electrical sub-contractor, Richard Janson of Tec Electric, and there will be no problems with that.

3) The 125_Amp and 150_Amp fuses in MDP-E adequately protect the 1/O and 2/O conductors, respectively.

4) As stated in the specifications, electrical system grounding is to be executed in accordance with the National Electrical Code.

In addition, attached are answers to your comments and a load summary, which should have been shipped to you back in June.

Please call me if you have any questions.

Regards,

Dave Faccas

This facsimile transmission is intended for the addressee(s) indicated above. It may contain information that is privileged, confidential, or otherwise protected from disclosure. Any review, dissemination, or use of this transmission or its contents by persons other than the addressee(s) is strictly prohibited. If you have received this transmission in error, please notify us immediately by telephone, and mail the original to us at the address above.

\\eng1\projects\YEZZ\00310\Correspondence\Renzo_DDF_FAX_VETERANSELEM.doc

Last printed 07/24/02 6:26 PM



YEZZI ASSOCIATES, L.L.C.
ARCHITECTS • PLANNERS

SIGNATURE PAGE

BRICK TOWNSHIP BOARD OF EDUCATION

**BRICK HIGH SCHOOL GYM ADDITION
YC01112**

(STATE PLAN #202058)

AND

**EMMA HAVENS ELEMENTARY SCHOOL
ELEVATOR ADDITION**

YC01161

(STATE PLAN #202066)




BOARD PRESIDENT 1/13/02
DATE



SUPERINTENDENT 1/13/02
DATE



BUSINESS ADMINISTRATOR 1/13/02
DATE

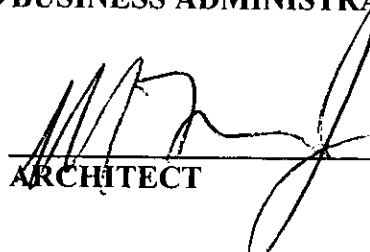

ARCHITECT 1/11/02
DATE

REBID DUE DATE: MAY 15, 2002

Massimo E. Yezzi, Jr., NCARB, RA, PP
John R. Burgdorfer, RA
18 Washington Street, P.O. Box 1638
Toms River, N.J. 08754

Tel: 732-240-3433
Fax: 732-240-3463
1-800-376-3433

E-Mail: MFYEZZI@aol.com

INTERIOR DESIGN

CONSTRUCTION MANAGEMENT



YEZZI ASSOCIATES, L.L.C.
ARCHITECTS • PLANNERS

APRIL 16, 2002

**NOTICE TO BIDDERS
ADDENDUM #1**

**PROJECT: BRICK HIGH SCHOOL ADDITION & ALTERATIONS TO GYM
AND EMMA HAVENS ELEMENTARY SCHOOL ELEVATOR ADDITION**

BID DUE DATE: APRIL 25, 2002 – 11:00 A.M.

ADDENDUM NO. 1:

The following are clarifications of the construction documents and specifications for the **BRICK HIGH SCHOOL ADDITION & ALTERATIONS TO GYM AND EMMA HAVENS ELEMENTARY SCHOOL ELEVATOR ADDITION** and are to be considered as part of the bid documents and indicated on the bid proposal form:

1. The bid due date will remain as April 25, 2002 at 11:00 a.m. at the Brick Board of Education Building, 101 Hendrickson Avenue, Brick, NJ.
2. Provide a \$5,000.00 allowance for structural work for Emma Havens Elementary School.
3. Provide a \$5,000.00 allowance for electrical work for Emma Havens Elementary School.
4. Remove 2 existing hose bibbs located along the exterior wall adjacent to proposed new auxiliary gym addition at Brick High School. All abandoned plumbing to be capped off as per National Plumbing Code Requirements latest edition.
5. Existing thru-the-wall a/c unit to be removed at Brick High School. Existing wall opening to be blocked off and all new finishes to match existing surroundings.
6. Emma Havens School:
 - a. HVAC: The HVAC Contractor shall include in its proposal an allowance of \$25,000.00 to test and remove the HVAC unit currently located where the elevator is to be installed, and reinstall, test and balance the unit at a location designated by the Owner. The work shall include all power, controls, hot water supply and return or steam and condensate pipe, gas pipe, ductwork and installation, new filters, refrigerant piping, paint and patching at the new location and all else required for a complete installation. All work shall conform to contract specifications. It is the intent of this contract to create a clear, code compliant space for the elevator installation. The new equipment location will be determined at a future construction meeting with the Contractor, Owner and Design Professionals.
 - b. ELECTRICAL: Install the work associated with the elevator as shown on the attached sketches SKE-EH101, SKE-EH102, and SKE-EH103. All work shall conform to contract specifications.
 - c. PLUMBING: Install the work associated with the elevator as shown on the attached sketches SKP-EH-101 and SKP-EH-102. All work shall conform to contract specifications.
7. Drawing S-2 attached Sketch SK-1 gridline B now shown in the plan.
8. Drawing S-2 attached Sketch SK-1 shows column designation for column B3 and D1 incorporated in the pier and footing schedule.

Massimo F. Yezzi, Jr., NCARB, RA, PP
John R. Burgdorfer, RA
18 Washington Street, P.O. Box 1638
Toms River, N.J. 08754

Tel: 732-240-3433
Fax: 732-240-3463
1-800-376-3433
E-Mail: MFYEZZI@aol.com

INTERIOR DESIGN

CONSTRUCTION MANAGEMENT

YEZZI ASSOCIATES
ARCHITECTS PLANNERS


BRICK HIGH SCHOOL AND EMMA HAVENS ELEM. SCHOOL
ADDENDUM #1

APRIL 16, 2002
PAGE 2 OF 2

9. Drawing S-2 attached Sketch SK-1 shows missing lintel designation L1 provided in the framing plan between gridline 1 and 2.

All other items are to remain as stated in Plans and Specifications.

All items above are to be included with Plans and Specifications and be part of the Bid Documents.

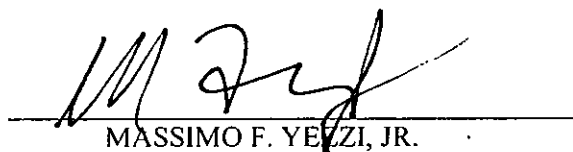

MASSIMO F. YEZZI, JR.

Enclosures: Sketches

END OF ADDENDUM #1

MFY/dm

① DISCONNECT AND REMOVE ALL WIRING OF ALL EXISTING ELECTRICALLY OPERATED EQUIP. AND DEVICES UP TO THE POINT OF CONNECTION, THIS AREA.

EXISTING 1200A, 120/208V 3 ϕ
4W MDP MAIN DISTRIBUTION
PANEL TO REMAIN

EXISTING
ALL PURPOSE ROOM

TO EXISTING MDP.
3#1/0 CU. 1#6CU GRD
IN 2" C. PROVIDE 110/3P C.B.
AT THE PANEL TO MATCH AIC
RATING OF THE EXISTING CIRCUIT
BREAKERS AT THE MDP

EXISTING
CORRIDOR

EXISTING
RESTROOM

EXISTING
RESTROOM

EXISTING
STAGE

110/3P C.B.
WITH SHUNT TRIP
ELEVATOR CONTROLLER

NEW ELEVATOR
EQUIP. ROOM
101

TO EXISTING PANEL A
2#12, 3/4" C. 1P-20A C.B.

ELEVATOR MOTOR

240 3
200 110

TYPE 'A' FIXTURE STONCO VXL-110C
W/100 WATT BULB

TO EXISTING PANEL A
2#12, 3/4" C. 1P-20A C.B.

ELEVATOR LIGHTS AND FAN

ELEVATOR LOBBY SMOKE DETECTOR

NEW
ELEVATOR
100

RELOCATE EXISTING (1) 2" CONDUIT
WITH 4#3/0 CU. TO THE EXISTING
CORRIDOR ABOVE CEILING SPACE AS
SHOWN. EXTEND WIRING AND CONDUIT
AS REQUIRED TO GIVE WAY TO NEW
ELEVATOR.

EXISTING PANEL 'A' TO
REMAIN TO BE REWIRED
AS REQUIRED

EXISTING
CORRIDOR

BRICK TOWNSHIP PUBLIC SCHOOLS

EMMA HAVEN SCHOOL
BRICK TOWNSHIP, NJ

ELEVATOR ADDITION-ELECT. FIRST FLOOR PLAN

SCALE: 1/8" = 1'-0"

BUILDING DESIGN
SERVICES DIVISION OF



11 TINDALL ROAD
MIDDLETOWN, NJ 07748
TEL (732) 671-8400
FAX (732) 671-7365


PAUL C. SWEETWOOD, P.E.

LICENSED PROFESSIONAL ENGINEER
STATE OF NEW YORK LICENSE NO. 074431-1

DESIGNED BY	AT	DATE	CHKD BY	DATE
PROJECT NO.	DATE FILE	SH-WE-479	FILE NO.	


DATE 4/15/02

DRAWING NO. SKE-EH101

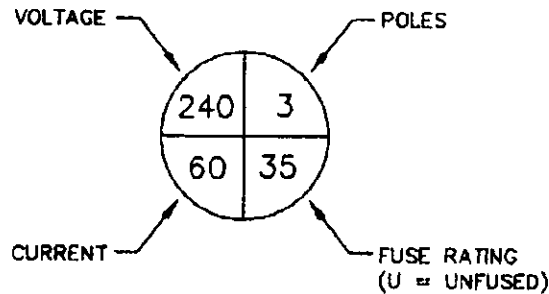

DISCONNECT SWITCH LEGEND

NOT TO SCALE

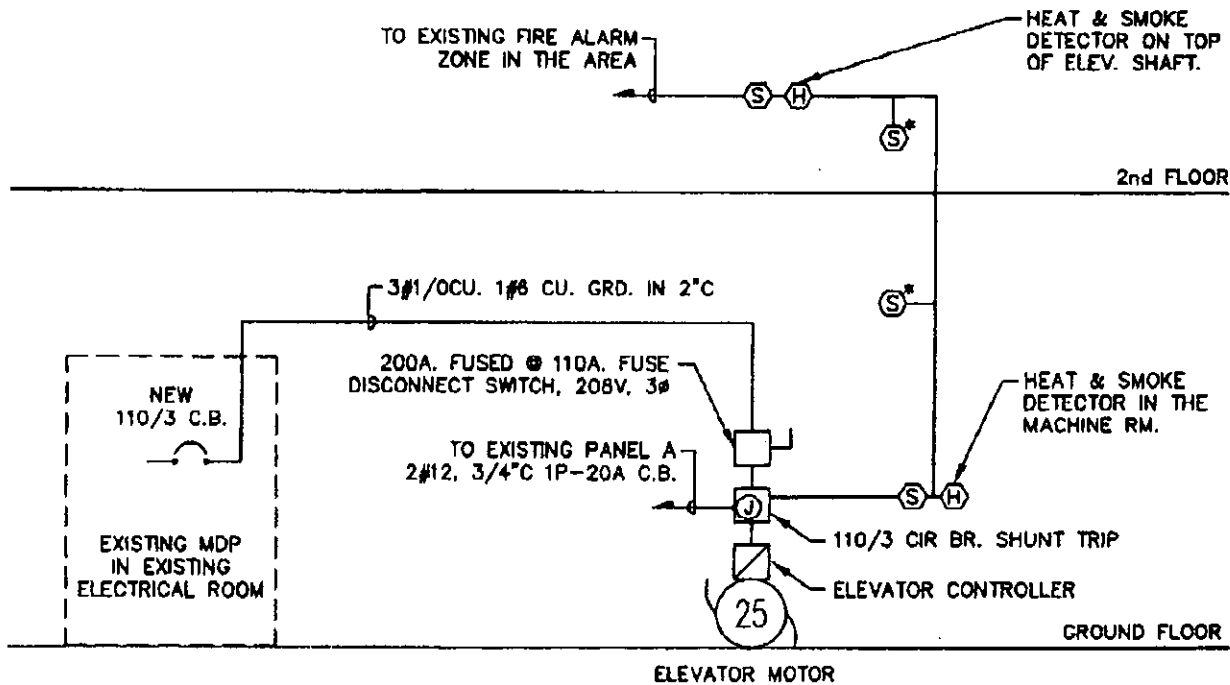

ELEVATOR PART. RISER

NOT TO SCALE

RISER NOTES:

1. THE ACTIVATION OF THE SMOKE DETECTOR EITHER IN THE MACHINE ROOM OR ON TOP OF THE ELEVATOR SHAFT SHALL RE-CALL THE ELEVATOR TO THE 1st FLOOR.
2. THE ACTIVATION OF THE HEAT DETECTOR EITHER IN THE MACHINE ROOM OR ON TOP OF THE ELEVATOR SHAFT SHALL SHUT DOWN THE POWER TO THE ELEVATOR THRU THE SHUNT TRIP CIRCUIT BREAKER.
3. THE ACTIVATION OF THE LOBBY SMOKE DETECTOR SHALL STOP THE ELEVATOR DOOR FROM OPENING.

BRICK TOWNSHIP PUBLIC SCHOOLS

EMMA HAVEN SCHOOL
BRICK TOWNSHIP, NJ
ELEVATOR ADDITION-ELECT. SECOND FLOOR PLAN
SCALE: 1/8" = 1'-0"

BUILDING DESIGN
SERVICES DIVISION OF
T&M
ASSOCIATES
11 TINDALL ROAD
MIDDLETOWN, NJ 07748
TEL (732) 671-8400
FAX (732) 671-7365

PAUL C. SWEETWOOD, P.E.

LICENSED PROFESSIONAL ENGINEER
STATE OF NEW YORK LICENSE NO. 074431-1

DATE

DESIGNED BY AT DRAWN BY MBL CHECKED BY PCS
PROJECT NO. YEZZ-00310 WORK FILE SK-ME.dwg T&M CHK 1

DATE 4/15/02

DRAWING NO. **SKE-EH-102**

K:\YEZZ\00310\Building\School\YEZZ10-DT-SKE.dwg

TOP OF ELEV. SHAFT

TO PANEL B

- ① REPLACE EXISTING PANEL B TO NEW SURFACE MOUNTED PANEL IN ANOTHER LOCATION AS SHOWN. PANEL B IS 225A MLO 120/208V, 3Ø, 4W. PANEL WITH 42 CKTS. EXTEND ALL ACTIVE CIRCUITS AND MAIN FEEDER TO NEW LOCATION AS REQUIRED.
- ② RELOCATE EXISTING TELEPHONE BOX ABOVE CLG. SPACE. EXTEND WIRING AS REQUIRED.
- ③ RELOCATE EXISTING J-BOX ABOVE CLG. SPACE. EXTEND WIRING AS REQUIRED.
- ④ VISIT AND INVESTIGATE EXISTING CONDITIONS BEFORE BIDDING.

BRICK TOWNSHIP PUBLIC SCHOOLS

EMMA HAVEN SCHOOL
BRICK TOWNSHIP, NJ
ELEVATOR ADDITION-ELECT. SECOND FLOOR PLAN
SCALE: 1/8" = 1'-0"

BUILDING DESIGN
SERVICES DIVISION OF

TM
ASSOCIATES
11 TIMBALL ROAD
MIDDLETOWN, NJ 07748
TEL (732) 871-8400
FAX (732) 871-7366

PAUL C. SWEETWOOD, P.E.

LICENSED PROFESSIONAL ENGINEER
STATE OF NEW YORK LICENSE NO. 074431-1


DATE

DESIGNED BY	AT	DRAWN BY	MAIL	CHECKED BY	PCS
PROJECT NO.	YEZZ-00310	CAD FILE	SK-UE.dwg	FILE NO.	

DATE 4/15/02

DRAWING NO. **SKE-EH-103**

K:\YEZZ\00310\Building School\Y2310-EH-SK12.dwg

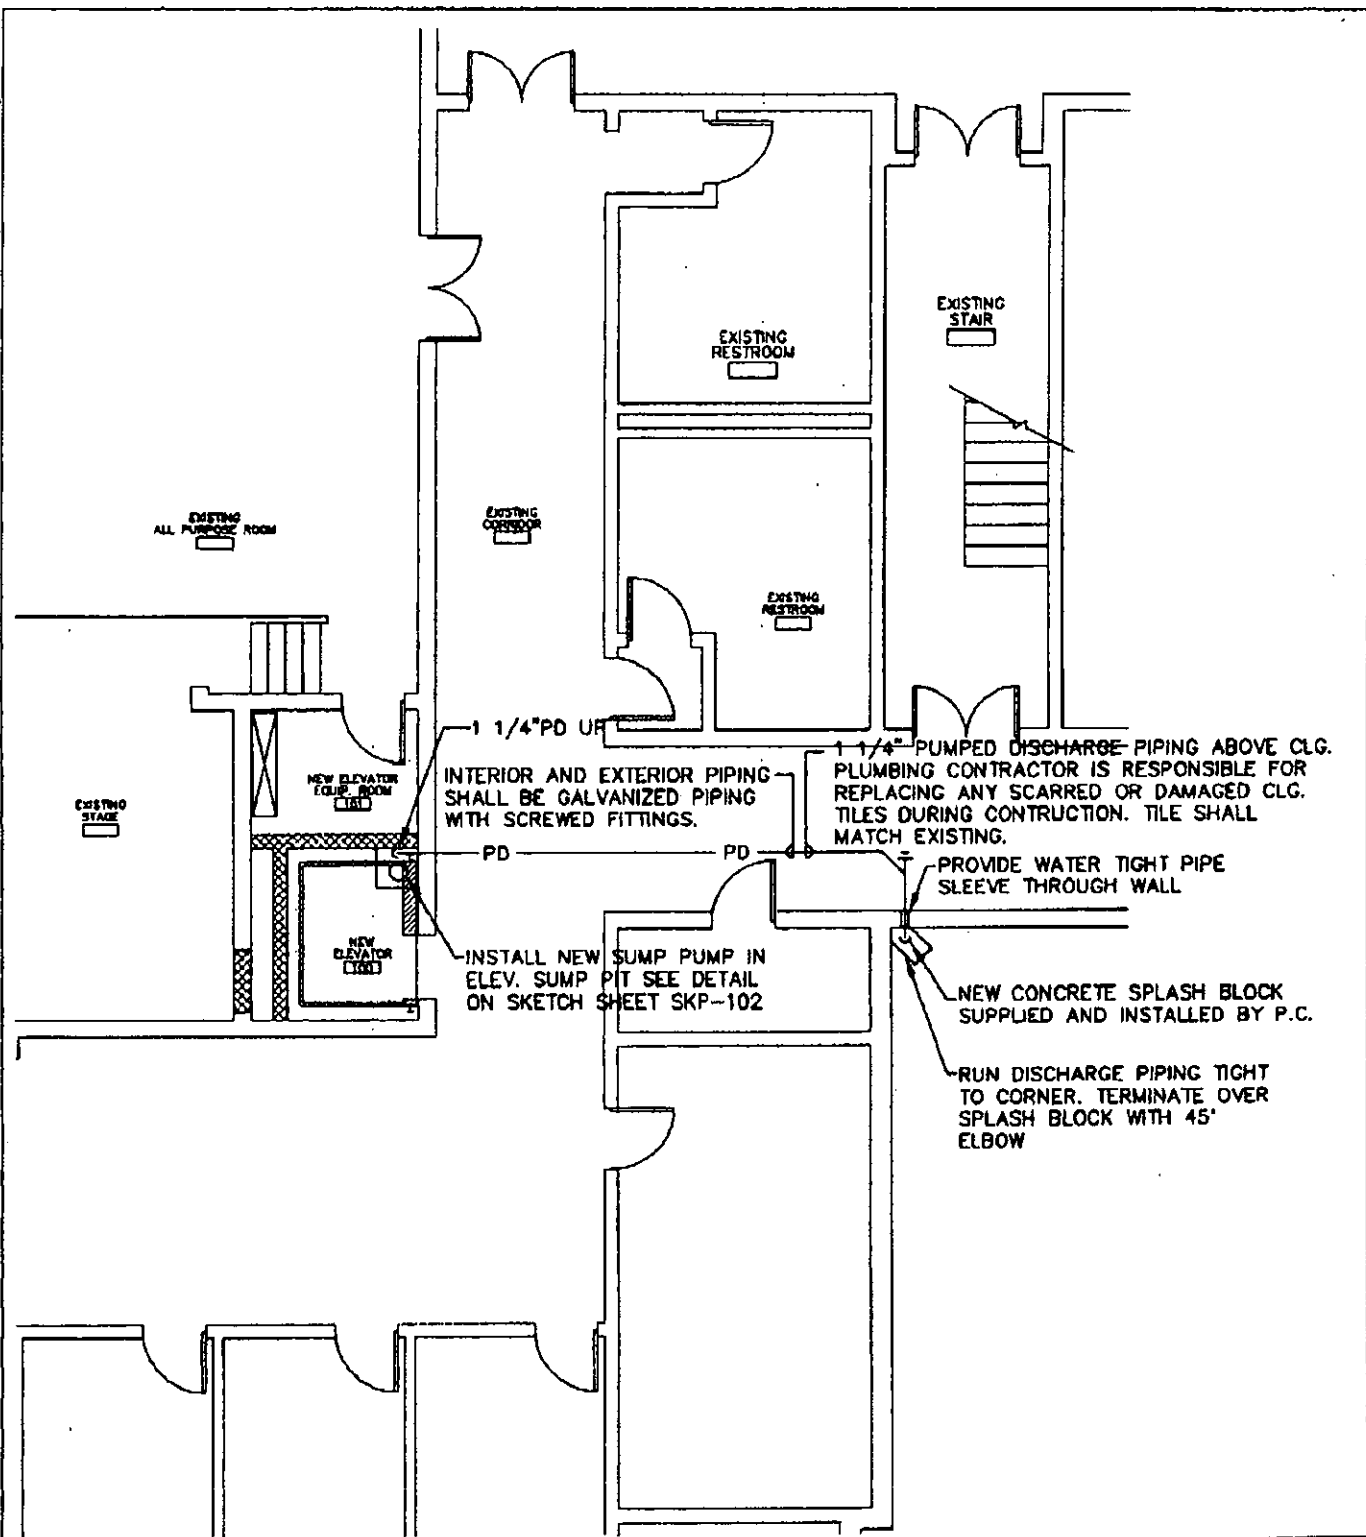

BRICK TOWNSHIP PUBLIC SCHOOLS

EMMA HAVEN SCHOOL
BRICK TOWNSHIP, NJ

ELEVATOR ADDITION-PLUMB. FIRST FLOOR PLAN

SCALE: 1/8" = 1'-0"

BUILDING DESIGN
SERVICES DIVISION OFT&T
ASSOCIATES
11 TINDALL ROAD
MIDDLETOWN, NJ 07748
TEL (732) 671-8400
FAX (732) 671-7365

PAUL C. SWEETWOOD, P.E.

LICENSED PROFESSIONAL ENGINEER

STATE OF NEW YORK LICENSE NO. 074431-1


DATE

DESIGNED BY	AT	DRAWN BY	URL	CHECKED BY	PCS
PROJECT NO. YEZZ-00310	DATE PLS	SK-ME.dwg	FILED IN #		

DATE 4/15/02

DRAWING NO.

SKP-EH101

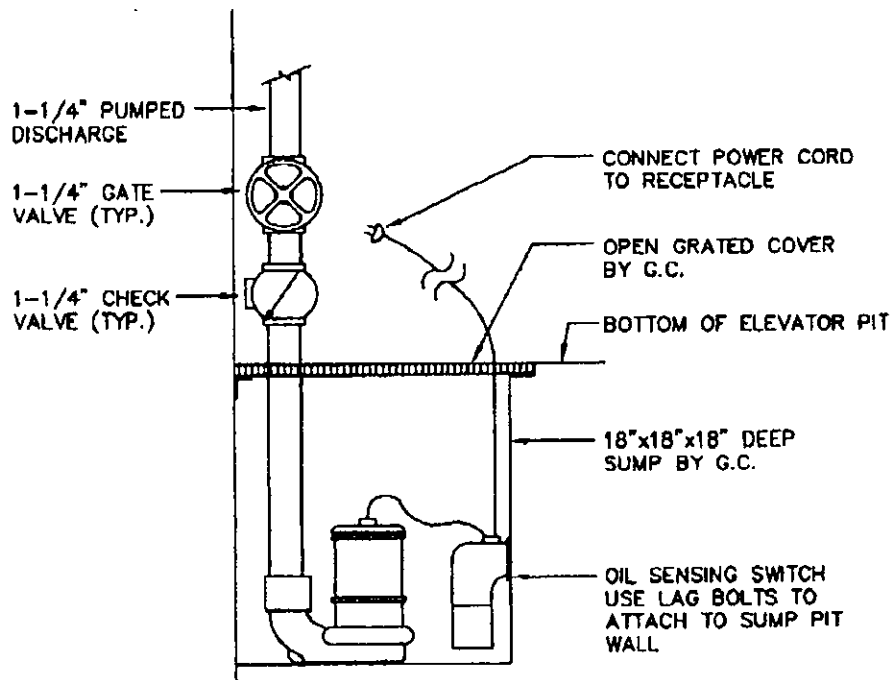

SUMP PUMP - WEIL MODEL 1431 SUBMERSIBLE RATED 15 GPM @ 20' TDH, 1/3 HP, SINGLE PHASE 115V, 1750 RPM. UNIT TO INCLUDE OIL SENSING PUMP SWITCH BY SEE WATER INCORPORATED OF HEMET, CALIFORNIA. THE UNIT SHALL BE THE 120 VOLT TYPE. THE UNIT SHALL TURN THE SUMP OFF IF IT SENSES OIL.

ELEVATOR SUMP PUMP DETAIL

NOT TO SCALE

BUILDING DESIGN
SERVICES DIVISION OF



ASSOCIATES
11 TINDALL ROAD
MIDDLE TOWN, NJ 07748
TEL (732) 671-8400
FAX (732) 671-7365

PAUL C. SWEETWOOD, P.E.

LICENSED PROFESSIONAL ENGINEER
STATE OF NEW YORK LICENSE NO. 074431-1

DATE

DESIGNED BY AT DRAWN BY WML CHECKED BY PCS
PROJECT NO. YC22-00310 C&M P&E SK-A&Z.dwg P&E 01.2

BRICK TOWNSHIP PUBLIC SCHOOLS

EMMA HAVEN SCHOOL
BRICK TOWNSHIP, NJ
ELEVATOR ADDITION-PLUMBING DETAILS
SCALE: NONE

DATE 4/15/02

DRAWING NO. SKP-EH102

To: BRICK BUILDING DEPARTMENT 401 CHAMBERS BRIDGE ROAD BRICK NJ. 08723			Date: 8/5/2002 Job No. 0112/011161 Re: BRICK HIGH SCHOOL/ EMMA HAVENS ELEMENTARY SCHOOL	
✓ Original forms ARE with EMMA Havens Jacket				
WE ARE SENDING YOU:				
☐ Shop Drawings	☒ X	Attached	☐ Under separate cover via	☐ the following items
☐ Copy of Letter	☒ X	Prints	☐ Specifications	☐ Samples
		Change Order	☐ Other	

Copies	Date	Number	Description
1			CLARAFICATION

THESE ARE TRANSMITTED as checked below:

☐ For approval	☐ Approved as submitted	☐ Resubmit	☐ Copies for approval
☐ For your use	☐ Approved as noted	☐ Submit	☐ Copies for distribution
☐ As requested	☐ Returned for corrections	☐ Returned	☐ Corrected Prints
☐ For review & comment	☐ Other		

☐ FOR BIDS DUE/DATE: _____ ☐ PRINTS RETURNED AFTER LOAN TO US

REMARKS

COPY TO file

SIGNED MASSIMO F. YEZZI, JR.

If enclosures are not as noted, please notify us at once



YEZZI ASSOCIATES, L.L.C.
ARCHITECTS • PLANNERS

APRIL 16, 2002

**NOTICE TO BIDDERS
ADDENDUM #1**

**PROJECT: BRICK HIGH SCHOOL ADDITION & ALTERATIONS TO GYM
AND EMMA HAVENS ELEMENTARY SCHOOL ELEVATOR ADDITION**

BID DUE DATE: APRIL 25, 2002 – 11:00 A.M.

ADDENDUM NO. 1:

The following are clarifications of the construction documents and specifications for the **BRICK HIGH SCHOOL ADDITION & ALTERATIONS TO GYM AND EMMA HAVENS ELEMENTARY SCHOOL ELEVATOR ADDITION** and are to be considered as part of the bid documents and indicated on the bid proposal form:

1. The bid due date will remain as April 25, 2002 at 11:00 a.m. at the Brick Board of Education Building, 101 Hendrickson Avenue, Brick, NJ.
2. Provide a \$5,000.00 allowance for structural work for Emma Havens Elementary School.
3. Provide a \$5,000.00 allowance for electrical work for Emma Havens Elementary School.
4. Remove 2 existing hose bibbs located along the exterior wall adjacent to proposed new auxiliary gym addition at Brick High School. All abandoned plumbing to be capped off as per National Plumbing Code Requirements latest edition.
5. Existing thru-the-wall a/c unit to be removed at Brick High School. Existing wall opening to be blocked off and all new finishes to match existing surroundings.
6. Emma Havens School:
 - a. **HVAC:** The HVAC Contractor shall include in its proposal an allowance of \$25,000.00 to test and remove the HVAC unit currently located where the elevator is to be installed, and reinstall, test and balance the unit at a location designated by the Owner. The work shall include all power, controls, hot water supply and return or steam and condensate pipe, gas pipe, ductwork and installation, new filters, refrigerant piping, paint and patching at the new location and all else required for a complete installation. All work shall conform to contract specifications. It is the intent of this contract to create a clear, code compliant space for the elevator installation. The new equipment location will be determined at a future construction meeting with the Contractor, Owner and Design Professionals.
 - b. **ELECTRICAL:** Install the work associated with the elevator as shown on the attached sketches SKE-EH101, SKE-EH102, and SKE-EH103. All work shall conform to contract specifications.
 - c. **PLUMBING:** Install the work associated with the elevator as shown on the attached sketches SKP-EH-101 and SKP-EH-102. All work shall conform to contract specifications.
7. Drawing S-2 attached Sketch SK-1 gridline B now shown in the plan.
8. Drawing S-2 attached Sketch SK-1 shows column designation for column B3 and D1 incorporated in the pier and footing schedule.

Massimo F. Yezzi, Jr., NCARB, RA, PP
John R. Burgdorfer, RA
18 Washington Street, P.O. Box 1638
Toms River, N.J. 08754

Tel: 732-240-3433
Fax: 732-240-3463
1-800-376-3433
E-Mail: MFYEZZI@aol.com

INTERIOR DESIGN

CONSTRUCTION MANAGEMENT

YEZZI ASSOCIATES
ARCHITECTS PLANNERS


BRICK HIGH SCHOOL AND EMMA HAVENS ELEM. SCHOOL
ADDENDUM #1

APRIL 16, 2002
PAGE 2 OF 2

9. Drawing S-2 attached Sketch SK-1 shows missing lintel designation L1 provided in the framing plan between gridline 1 and 2.

All other items are to remain as stated in Plans and Specifications.

All items above are to be included with Plans and Specifications and be part of the Bid Documents.

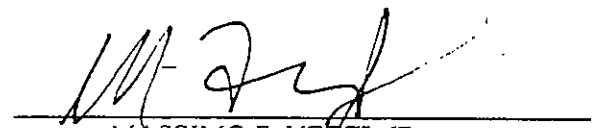

MASSIMO F. YEZZI, JR.

Enclosures: Sketches

END OF ADDENDUM #1

MFY/dm

H:\YEZZ\00110\Building\School\7310-EH-0012.dwg

① DISCONNECT AND REMOVE ALL WIRING OF ALL EXISTING ELECTRICALLY OPERATED EQUIP. AND DEVICES UP TO THE POINT OF CONNECTION, THIS AREA.

EXISTING 1200A, 120/208V 3Ø 4W MDP MAIN DISTRIBUTION PANEL TO REMAIN

EXISTING ALL PURPOSE ROOM

TO EXISTING MDP.
3Ø/1Ø CU, 1Ø6CU GRD
IN 2" C. PROVIDE 110/3P C.B.
AT THE PANEL TO MATCH AIC
RATING OF THE EXISTING CIRCUIT
BREAKERS AT THE MDP

EXISTING CORRIDOR

EXISTING RESTROOM

EXISTING RESTROOM

EXISTING STAGE

110/3P C.B.
WITH SHUNT TRIP
ELEVATOR CONTROLLER

NEW ELEVATOR
EQUIP. ROOM
101

TO EXISTING PANEL A
2Ø12, 3/4" C. 1P-20A C.B.

ELEVATOR MOTOR

TYPE 'A' FIXTURE STONCO VXL-110C
W/100 WATT BULB

TO EXISTING PANEL A
2Ø12, 3/4" C. 1P-20A C.B.

ELEVATOR LIGHTS AND FAN

ELEVATOR LOBBY SMOKE DETECTOR

NEW ELEVATOR
1101

RELOCATE EXISTING (1) 2" CONDUIT
WITH 4Ø3/Ø CU. TO THE EXISTING
CORRIDOR ABOVE CEILING SPACE AS
SHOWN. EXTEND WIRING AND CONDUIT
AS REQUIRED TO GIVE WAY TO NEW
ELEVATOR.

EXISTING PANEL 'A' TO
REMAIN TO BE REWIRED
AS REQUIRED

EXISTING CORRIDOR

BRICK TOWNSHIP PUBLIC SCHOOLS

EMMA HAVEN SCHOOL
BRICK TOWNSHIP, NJ

ELEVATOR ADDITION-ELECT. FIRST FLOOR PLAN

SCALE: 1/8" = 1'-0"

BUILDING DESIGN
SERVICES DIVISION OF



11 TINGALL ROAD
MIDDLETOWN, NJ 07748
TEL (732) 871-6400
FAX (732) 871-7365

PAUL C. SWEETWOOD, P.E.


LICENSED PROFESSIONAL ENGINEER
STATE OF NEW YORK LICENSE NO. 074431-1

DESIGNED BY	AT	DRAWN BY	WAL	CHECKED BY	PCS
PROJECT NO.	YEZZ-00310	CADD FILE	SK-W/Elect	FILE NO.	

DATE 4/15/02


DRAWING NO.

SKE-EH101

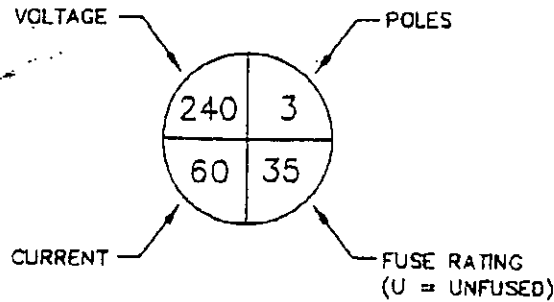

DISCONNECT SWITCH LEGEND

NOT TO SCALE

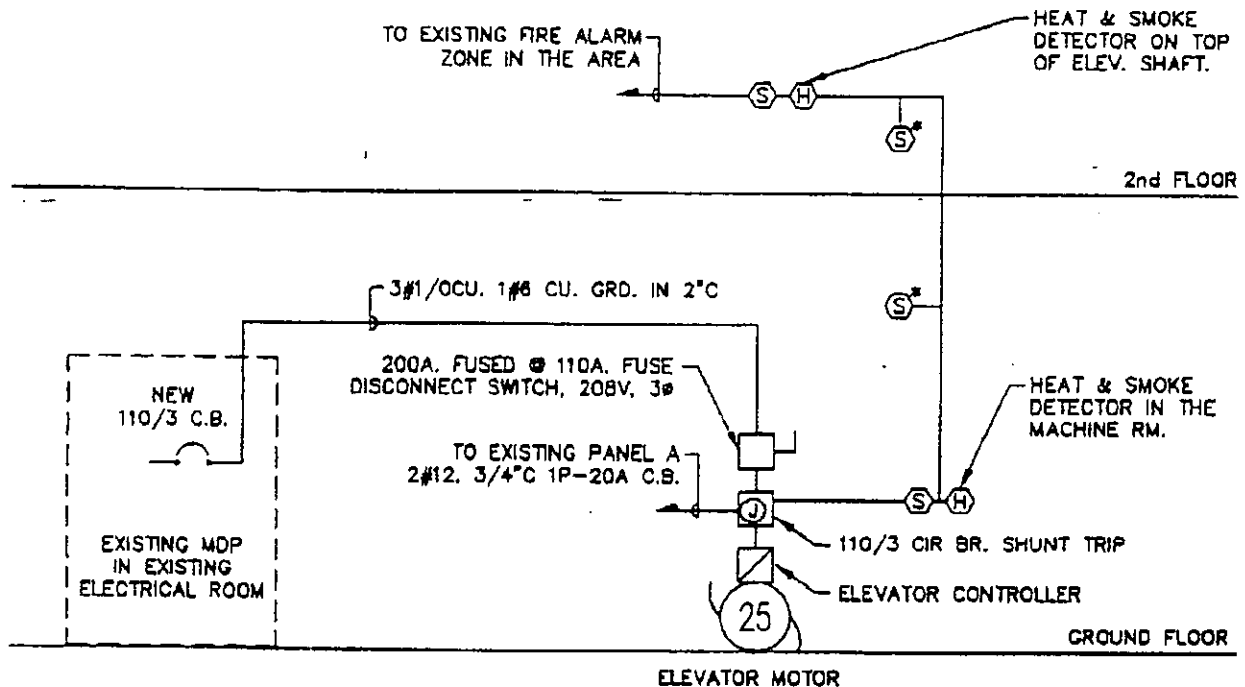

ELEVATOR PART. RISER

NOT TO SCALE

RISER NOTES:

1. THE ACTIVATION OF THE SMOKE DETECTOR EITHER IN THE MACHINE ROOM OR ON TOP OF THE ELEVATOR SHAFT SHALL RE-CALL THE ELEVATOR TO THE 1st FLOOR.
2. THE ACTIVATION OF THE HEAT DETECTOR EITHER IN THE MACHINE ROOM OR ON TOP OF THE ELEVATOR SHAFT SHALL SHUT DOWN THE POWER TO THE ELEVATOR THRU THE SHUNT TRIP CIRCUIT BREAKER.
3. THE ACTIVATION OF THE LOBBY SMOKE DETECTOR SHALL STOP THE ELEVATOR DOOR FROM OPENING.

BRICK TOWNSHIP PUBLIC SCHOOLS

EMMA HAVEN SCHOOL
BRICK TOWNSHIP, NJ

ELEVATOR ADDITION-ELECT. SECOND FLOOR PLAN
SCALE: 1/8" = 1'-0"

DATE 4/15/02

DRAWING NO. **SKE-EH-102**

BUILDING DESIGN
SERVICES DIVISION OF
T&M
ASSOCIATES
11 THOMAS ROAD
MIDDLETOWN, NJ 07748
TEL (732) 671-6400
FAX (732) 671-7365

PAUL C. SWEETWOOD, P.E.

LICENSED PROFESSIONAL ENGINEER
STATE OF NEW YORK LICENSE NO. 074431-1

DATE

DESIGNED BY AT DRAWN BY MBL CHECKED BY PCS
THROW NO. 1022-00310 CASE FILE SK-ME.dwg FILED BY /

\\VZZ\00110\Building\Stores\Kicks\Supplying\GIRCO\ZTA\

TOP OF ELEV. SHAFT

TO PANEL 8

- ① REPLACE EXISTING PANEL B TO NEW SURFACE MOUNTED PANEL IN ANOTHER LOCATION AS SHOWN. PANEL B IS 225A MLO 120/208V, 3ø, 4W. PANEL WITH 42 CKTS. EXTEND ALL ACTIVE CIRCUITS AND MAIN FEEDER TO NEW LOCATION AS REQUIRED.
- ② RELOCATE EXISTING TELEPHONE BOX ABOVE CLG. SPACE. EXTEND WIRING AS REQUIRED.
- ③ RELOCATE EXISTING J-BOX ABOVE CLG. SPACE. EXTEND WIRING AS REQUIRED.
- ④ VISIT AND INVESTIGATE EXISTING CONDITIONS BEFORE BIDDING.

**BUILDING DESIGN
SERVICES DIVISION OF**

TEAM

ASSOCIATES
11 TINDALL ROAD
MIDDLETOWN, NJ 07748
TEL (732) 671-6400
FAX (732) 671-7386

PAUL C. SWEETWOOD, P.E.

LICENSED PROFESSIONAL ENGINEER

STATE OF NEW YORK LICENSE NO. 074421-1

2000000000	AT	DRAGON	1000000000
------------	----	--------	------------

DATE

BRICK TOWNSHIP PUBLIC SCHOOLS

EMMA HAVEN SCHOOL
BRICK TOWNSHIP, NJ


ELEVATOR ADDITION-ELECT. SECOND FLOOR PLAN

SCALE: 1/8" = 1'-0"

DATE 4/15/02

DRAWING NO. **SKE-EH-103**

N:\YZZ\00310\BrickTwp\School\12310-01-SK12.dwg

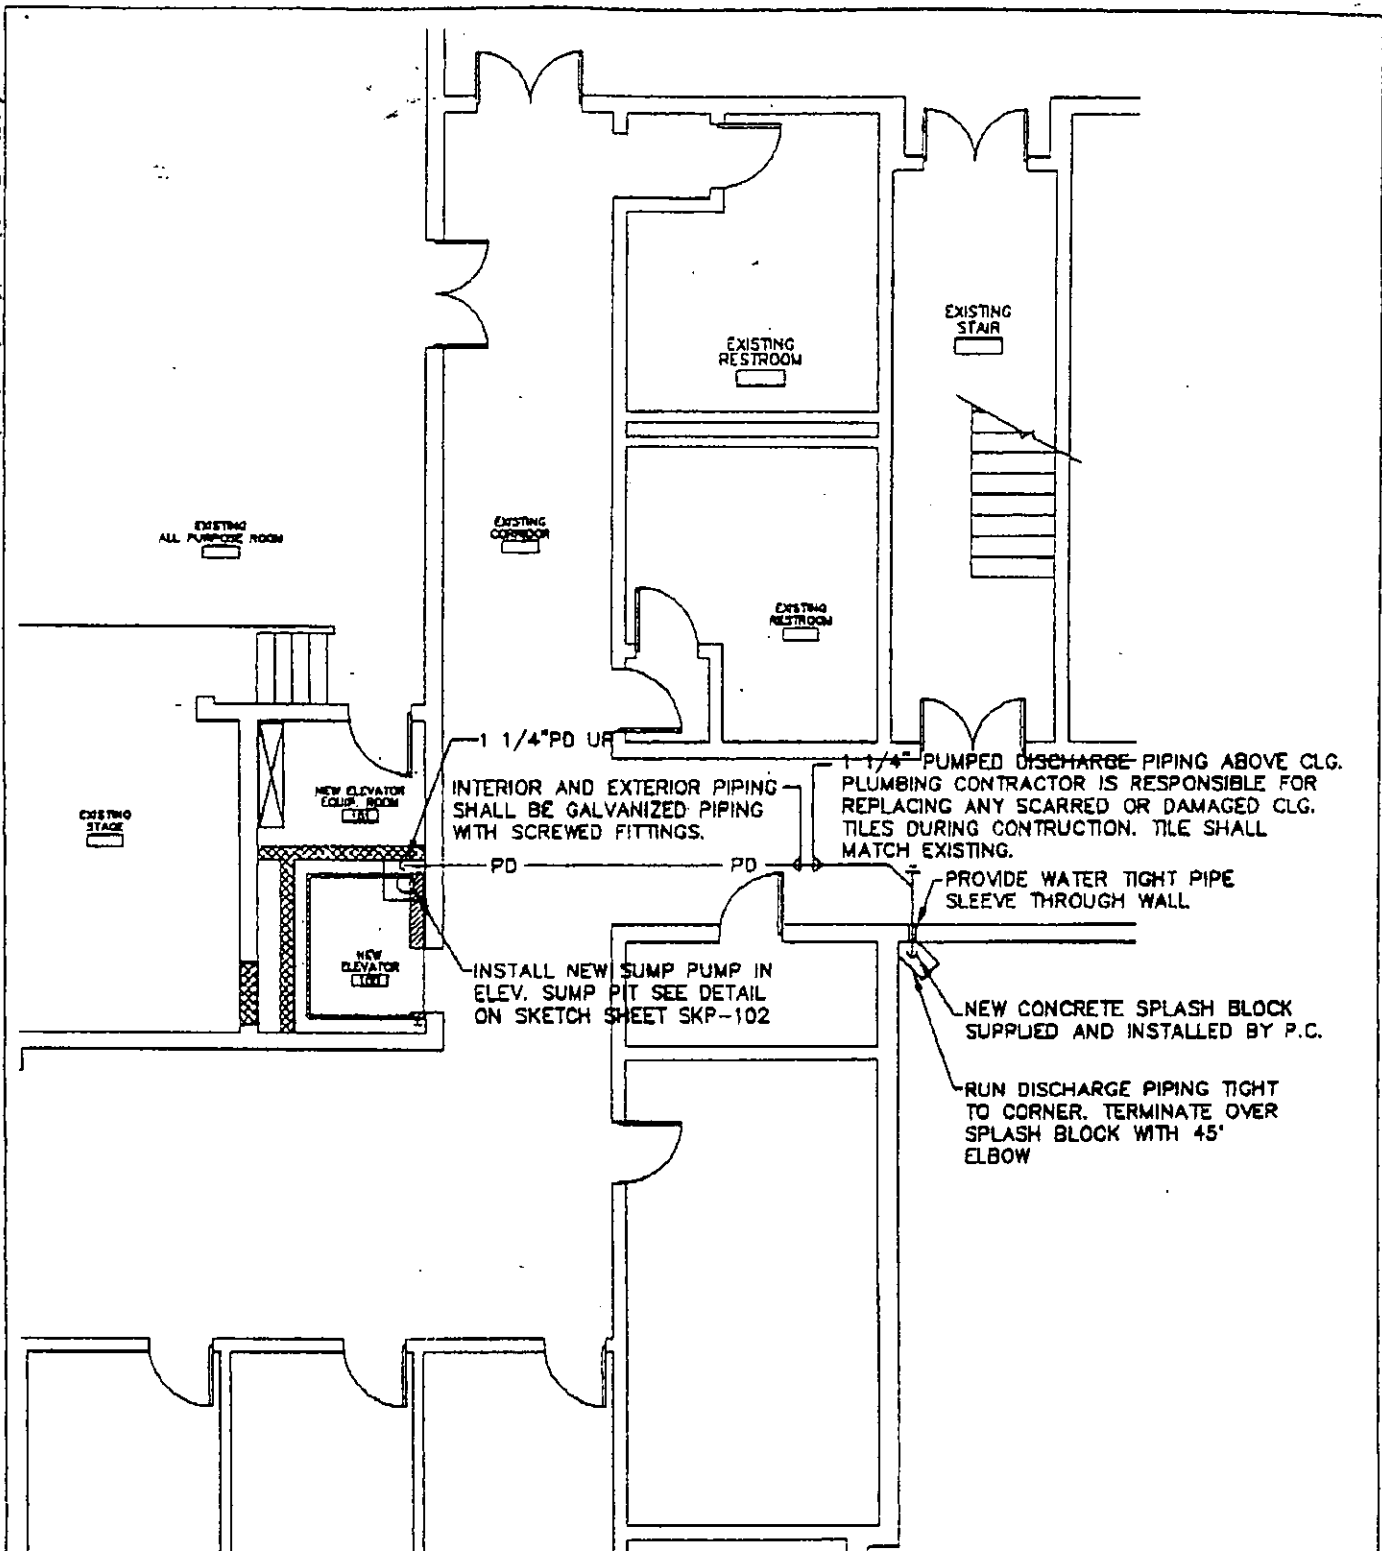

BRICK TOWNSHIP PUBLIC SCHOOLS

EMMA HAVEN SCHOOL
BRICK TOWNSHIP, NJ

ELEVATOR ADDITION-PLUMB. FIRST FLOOR PLAN

SCALE: 1/8" = 1'-0"

BUILDING DESIGN
SERVICES DIVISION OFT&M
ASSOCIATES
11 TINDALL ROAD
MOORETOWN, NJ 07748
TEL (732) 671-8400
FAX (732) 671-7345

PAUL C. SWEETWOOD, P.E.

LICENSED PROFESSIONAL ENGINEER

STATE OF NEW YORK LICENSE NO. 074431-1

DATE

DESIGNED BY AT

DRAWN BY

CHECKED BY

DATE

PROJECT NO. YZZ-00310

DATE FILE

SK-ML.dwg

FILED BY

DATE

DATE

DATE

DATE

DATE

DATE

DATE

DATE

DATE


DATE

4/15/02

DRAWING NO.

SKP-EH101

H:\VIZZ\00310\Building\School\10310-DI-SKE.dwg

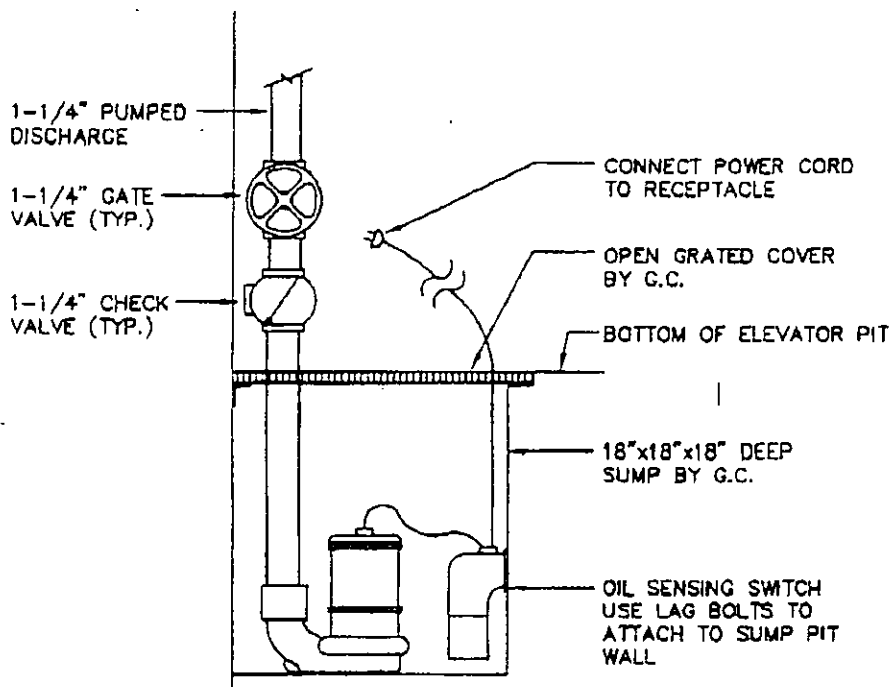

SUMP PUMP - WEIL MODEL 1431 SUBMERSIBLE RATED 15 GPM @ 20' TDH, 1/3 HP, SINGLE PHASE 115V, 1750 RPM. UNIT TO INCLUDE OIL SENSING PUMP SWITCH BY SEE WATER INCORPORATED OF HEMET, CALIFORNIA. THE UNIT SHALL BE THE 120 VOLT TYPE. THE UNIT SHALL TURN THE SUMP OFF IF IT SENSES OIL.

ELEVATOR SUMP PUMP DETAIL

NOT TO SCALE

BUILDING DESIGN
SERVICES DIVISION OF



11 TINDALL ROAD
MIDDLETOWN, NJ 07748
TEL (732) 671-6400
FAX (732) 671-7345

PAUL C. SWEETWOOD, P.E.

LICENSED PROFESSIONAL ENGINEER
STATE OF NEW YORK LICENSE NO. 074431-1

DATE

DRAWN BY AT DESIGNED BY HMR CHECKED BY PCS
PROJECT NO. 1032-00310 CADD FILE SK-ME.dwg PLOT NO. 1

BRICK TOWNSHIP PUBLIC SCHOOLS

EMMA HAVEN SCHOOL
BRICK TOWNSHIP, NJ
ELEVATOR ADDITION-PLUMBING DETAILS
SCALE: NONE

DATE 4/15/02

DRAWING NO. SKP-EH102

National Electrical Code
Plan Review Record
Township of Brick

Date: 7 31 02
Site Address: 346 Chamber St. N.J.
Reviewed By: uu

CORRECTION LIST

No.

Description

no electric on
plans

Resubmit
08-01-02

Party Called and Phone #:

Chris Balaban 732 578-1300

Resubmitted on:

By:

BRICK UTILITIES

THE BRICK TOWNSHIP MUNICIPAL UTILITIES AUTHORITY



1551 Highway 88 West • Brick, New Jersey 08724-2399
(732) 458-7000 • FAX (732) 458-7725
www.brickmua.com

KEVIN F. DONALD
Executive Director

November 4, 2002

**TRANSMITTED VIA FAX NUMBER
732 840-9089 and 1ST CLASS MAIL**

Mr. Nicholas C. Puleio, Business Administrator/Board Secretary
Brick Township Board of Education
101 Hendrickson Avenue
Brick, New Jersey 08724-2599

**RE: Building Additions - Brick Memorial High School
Block 1211, Lot 2
Lanes Mill Road
BTMUA File No. 1770**

COMMISSIONERS

DANIEL F. NEWMAN, SR.
Chairman

ANDREW P. NITTOSO, JR.
Vice Chairman

CHARLES P. TIVENAN
Secretary

JOHN C. EKARIUS
Treasurer

PATRICK L. BOTTAZZI
Asst. Sec./Treas.

ALTERNATES

SALVATORE R. PETOLA, JR.
SUSAN RESCH

Dear Mr. Puleio:

As you are aware the relocation of the sanitary sewers for the above referenced building additions occurred without the Final Approval of The Brick Township Municipal Utilities Authority's Board of Commissioners. Preliminary approval was granted by the Board on June 24, 2002, however the revised site layout plan depicting the required revisions was never submitted for final approval. In order to receive final approval the Board of Education must agree to the following:

1. Submit the revised Site Layout Plan (SP1 of 4 - O'Donnell, Stanton & Associates, Inc. Project No. 01115.00) to the BTMUA prior to November 6, 2002. If the revisions are acceptable, the application will be presented to the Board of Commissioners for their review at the BTMUA's November 18, 2002 Caucus Meeting and for Final Approval at the BTMUA's November 25, 2002 Public Meeting. In addition to the sanitary sewer revisions, the Site Plan Layout must also include the proposed water service and fire service locations (if any).
2. Submit the as-built drawings to the Authority for review and approval prior to final testing.
3. Perform the following tests associated with the sewer main installation;
 - Air test
 - Mandrel test
 - Video Inspection

In cooperation with Brick Township, all tests must be performed in the presence of a representative of the BTMUA and must not be performed until all underground utilities have been installed and roadway sub-base has been completed.


4. Conform to all of the BTMUA's Rules and Regulations.

The Board of Education must assure the Authority that incidents of this nature do not occur in the future.

Finally, as discussed, the Board of Education may want to consider dedicating the sewer mains, both existing and new, to the Authority. The Authority would perform a detailed inspection of the existing system to determine if there are any deficiencies and if any upgrades are required. Upon completion of the system evaluation, a feasibility report would be generated and discussed in detail with both the Board of Education and the Authority's Commissioners. If the ownership transfer is deemed acceptable to both parties, the appropriate utility easements would be provided to the Authority.

Should you have any questions or require additional information, please do not hesitate to contact me at extension 234.

Very truly yours,

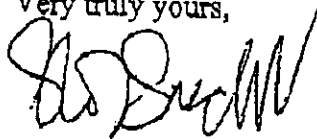

Stephen T. Specht, P.E.
Director of Engineering

cc: Chairman Daniel F. Newman, Sr.
BTMUA Construction Committee - Commissioners Nittoso and Petoia
K. Donald
J. Allen
D. Newman - Brick Township Building Department
M. Smith - O'Donnell, Stanton & Associates
G. Peraline - Yezzi Associates
E. Cutts - CMC Inc.



State of New Jersey

DEPARTMENT OF EDUCATION
PO Box 500
TRENTON, NJ 08625-0500

DONALD T. DiFRANCESCO
Acting Governor

VITO A. GAGLIARDI, SR.
Commissioner

November 20, 2001

Dr. Phillip Nicastro, Superintendent
Brick Township School District #530
101 Hendrickson Avenue
Brick Town, NJ 08724-2599

Dear Superintendent Nicastro:

**Subject: Final Educational Adequacy Approval
Veterans Memorial Middle School- SP # 202061
Brick, Ocean County**

Our office reviewed the subject documents and is **granting Final Educational Adequacy Approval** for the project.

The RELEASE FORM FOR SCHOOL CONSTRUCTION has been received and will be sent to Marilyn Breazeale, Administrative Analyst, New Jersey Department of Public Affairs.

Please send construction documents to Joseph P. Curiazza for review at Brick Township.

You may call me at 609-943-5673 with questions regarding this project. Please refer to the project number noted above for future reference.

It was a pleasure working with the District on this project.

Sincerely,

H. Lyle Jones
Ocean County Manager
Office of School Facilities Financing

c Mrs. Lucille Rielly, Ocean County Superintendent
Scott Downie, Central Region Director
Marilyn Breazeale, Administrative Analyst, N.J. D.C.A.
✓ Massimo F. Yezzi, Jr. NCARB, R.A., P.P.



State of New Jersey

DEPARTMENT OF EDUCATION

PO Box 500

TRENTON, NJ 08625-0500

DONALD T. DiFRANCESCO
Acting Governor

VITO A. GAGLIARDI, SR.
Commissioner

November 20, 2001

Dr. Phillip Nicastro, Superintendent
Brick Township School District #530
101 Hendrickson Avenue
Brick Town, NJ 08724-2599

Dear Superintendent Nicastro:

**Subject: Final Educational Adequacy Approval
Veterans Memorial Middle School-- SP # 202061
Brick, Ocean County**

Our office reviewed the subject documents and is **granting Final Educational Adequacy Approval** for the project.

The **RELEASE FORM FOR SCHOOL CONSTRUCTION** has been received and will be sent to Marilyn Breazeale, Administrative Analyst, New Jersey Department of Public Affairs.

Please send construction documents to Joseph P. Curiazza for review at Brick Township.

You may call me at 609-943-5673 with questions regarding this project. Please refer to the project number noted above for future reference.

It was a pleasure working with the District on this project.

Sincerely,

H. Lyle Jones
Ocean County Manager
Office of School Facilities Financing

- c Mrs. Lucille Rielly, Ocean County Superintendent
- Scott Downie, Central Region Director
- Marilyn Breazeale, Administrative Analyst, N.J. D.C.A.
- ✓ Massimo F. Yezzi, Jr. NCARB, R.A., P.P.



State of New Jersey

DEPARTMENT OF EDUCATION
PO Box 500
TRENTON, NJ 08625-0500

CHRISTINE TODD WHITMAN
Governor

LEO KLACHOLZ
Commissioner

Division of Finance
OFFICE OF SCHOOL FACILITIES FINANCING
RELEASE FORM FOR SCHOOL CONSTRUCTION PLANS

State Plan Number (SP#): _____
County Name: OCEAN
District Name: BRICK
School Name: BRICK MEMORIAL H.S. (A); BRICK HIGH SCHOOL (B); NEW EDUCATIONAL ENRICHMENT CENTER (C); LAKE RIVIERA (YCO1111) MIDDLE SCHOOL (D); VETS (YCO1110) MEMORIAL MIDDLE SCHOOL (E) (YCO1121) VETS MEMORIAL ELEMENTARY SCHOOL (F); MIDSTREAMS (YCO1117) ELEMENTARY SCHOOL (G); (YCO1153) HERBERTSVILLE ELEMENTARY (YCO1154) OSBORNVILLE ELEMENTARY (I) (YCO1161) EMMA HAVENS SCHOOL (J)
Architect's Name: YEZZI ASSOCIATES
Architect's Plan Number: _____
Type of Project:
☒ New YCO1122
☒ Addition YCO1115, YCO1112, YCO1111, YCO1110,
☐ Renovation YCO1121, YCO1117, YCO1153,
☐ Trailer YCO1154, YCO1161

It is the request of the above named school district to have this project reviewed for U.C.C. and N.J.A.C. 6:22-5.4 compliance by a municipal code enforcing agency pursuant to P.L. 1990, c.23.

Chief School Administrator (Signature) [Signature] Dated 6/22/01

Chief School Administrator (Printed) Philip Nicastro

This project will be reviewed for U.C.C. and N.J.A.C. 6:22-5.4 compliance by an appropriately licensed Class 1 official employed by Brick Township (municipality).

Municipal Code Enforcing Agency Chief (Signature) [Signature]

Municipal Code Enforcing Agency Chief (Printed) Joseph Curran Dated 10/9/01

FOR DOE USE ONLY

Request is: Approved ☐ Denied ☐

Signed _____ Dated _____

Name (Printed) _____ Title _____

443 Commerce Lane, Suite 1
West Berlin, NJ 08091
Tel: 856-767-1000 Fax: 856-753-9720
139 North Iowa Avenue
Atlantic City, NJ 08401
Tel: 609-344-3200 Fax: 609-344-2125



U.S. Engineering Laboratories, Inc.
www.usel.com

903 East Hazelwood Avenue
Rahway, NJ 07065
Tel: 732-382-3553 Fax: 732-382-8840
814 Parkway Boulevard
Broomall, PA 19008
Tel: 610-543-3925 Fax: 610-543-1933

TESTING & INSPECTION REPORT

Client Ascend Construction Date 11-18-02
Project Name Brick Township High School Architect John R. Burgdorf Esq.
Project Address 346 Chambers Bridge Rd Construction Mgr. Ascend Construction
Project Address _____ Engineer TAM Assoc.
Contractor H & R Welding Project # YCO1112

A U.S. Engineering Laboratories representative was present at the above referenced site for the following activities:

Concrete Inspection

_____ yds. of _____ psi concrete were placed at the following locations: _____
_____ footings _____ foundation walls _____ slabs _____

Results of required concrete tests are summarized on the attached report of concrete inspection.

Reinforcing Steel Inspection

Reinforcing steel was checked for required size, spacing, placement, clearance, lap, cover and cleanliness in accordance with project drawing # _____ shop drawing # _____ at the following locations: _____

Soil Compaction Inspection

Structural fill _____ back fill _____ other (_____) _____ was tested for compaction using a soil moisture-density gauge (# _____) sand cone _____ at the following locations: _____
_____ Project specifications require _____ % of maximum dry density as determined in accordance with ASTM D1557 _____ ASTM D698 _____. Results are summarized on the attached report of soil compaction.

Foundation Inspection

Shallow foundations were checked at subgrade elevations determined by the contractor. Using a geotechnical probe _____ dynamic cone penetrometer _____ the following footings were _____ were not _____ verified for an allowable soil bearing pressure of _____ as defined in the project specifications _____

Additional Inspections

Masonry _____ Structural Steel X Asphalt _____ Fireproofing _____ Other (specify) _____
Remarks: Gymnasium Expansion
Arrived on site as requested to perform Structural Steel Inspections
As per AWS & TAB Spec guidelines. Visually Insp. Roof Decking For Puddle Welding
Flap Seams placement. Visually Insp Structural Members For Proper Fitting &
Bolt Connections For bolting completeness & Torquing. Also Insp Roof Joist Shoe
welds @ All Accessible Connections - Final Insp of Above Structure Found to
be Acceptable

ARRIVED 7⁰⁰

DEPARTED 3⁰⁰

CLIENT SIGNATURE [Signature]

INSPECTORS NAME Mark Walker (Print Clearly)

INSPECTORS SIGNATURE Mark Walker

DATE 11-18-02

NOTE: This report covers the locations of the work inspected and tested following recognized standards and does not constitute engineering opinion or project control.



ASCEND CONSTRUCTION

1:25PM

AUG. 28. 2003


CONSTRUCTION MANAGEMENT CONSULTANTS

16 Forest Lane
Tabernacle, NJ 08088
Phone (732) 262-2950 -- Fax (732) 920-3402

Email: bigtex57@comcast.net

02-3070
TCO
9/16

LETTER OF TRANSMITTAL

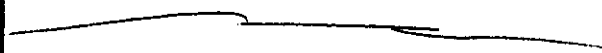To: Township of Brick Building Department 401 Chambers Bridge Road Brick Township, NJ 08723 Att: Frank Mizer	Date: 8/29/03	Job No.: YC01112
	Re: Brick Township High School 	

WE ARE SENDING YOU: ☒ Attached ☐ Under separate cover via ☐ the following items

☐ Shop Drawings ☐ Prints ☐ Specifications ☐ Samples

☐ Copy of Letter ☐ Change Order ☐ Other ☐ Subletting Request

Copies	Date	Number	Description
1			Steel Testing & Inspection Report

old Brick

THESE ARE TRANSMITTED as checked below:

☐ For approval	☐ Approved as submitted	☐ Resubmit	☐ Copies with corrections
☒ For your use	☐ Approved as noted	☐ Submit	☐ Copies for distribution
☒ As requested	☐ Returned for corrections	☐ Returned	☐ Corrected Prints
☐ For review & comment	☐ Other		
☐ FOR BIDS DUE/DATE:		☐ PRINTS RETURNED AFTER LOAN TO US	

REMARKS

COPY TO Brick Township Engineering Department

Received By; _____

If enclosures are not as noted, please notify us at once

CONSTRUCTION MANAGEMENT CONSULTANTS

16 Forest Lane
Tabernacle, NJ 08088
Phone (732) 262-2950 – Fax (732) 920-3402

Email: bigtex57@comcast.net

LETTER OF TRANSMITTAL

To: Township of Brick Building Department 401 Chambers Bridge Road Brick Township, NJ 08723 Att: Frank Mizer	Date: 9/11/03 Job No.: YC01112 Re: Brick Township High School
---	--

WE ARE SENDING YOU: ☒ Attached ☐ Under separate cover via ☐ the following items

☐ Shop Drawings ☐ Prints ☐ Specifications ☐ Samples

☐ Copy of Letter ☐ Change Order ☐ Other ☐ Subletting Request

Copies	Date	Number	Description
1			Letter from Ocean County Soils regarding site work.

THESE ARE TRANSMITTED as checked below:

☐ For approval	☐ Approved as submitted	☐ Resubmit	☐ Copies with corrections
☒ For your use	☐ Approved as noted	☐ Submit	☐ Copies for distribution
☐ As requested	☐ Returned for corrections	☐ Returned	☐ Corrected Prints
☐ For review & comment	☐ Other		
☐ FOR BIDS DUE/DATE:		☐ PRINTS RETURNED AFTER LOAN TO US	

REMARKS

COPY TO Brick Township Engineering Department

Received By; _____

If enclosures are not as noted, please notify us at once

**OCEAN COUNTY
SOIL CONSERVATION
DISTRICT**



714 LACEY ROAD, FORKED RIVER, NEW JERSEY 08731 PHONE (609) 971-7002 FAX (609) 971-3391

September 11, 2003

Nicholas Pueleio, Business Administrator
Brick Township Board Of Education
101 Hendrickson Avenue
Brick, New Jersey 08723

Re: New Addition to Brick Township High School
Block 701.39, p/o Lot 12
Brick Township


Dear Mr. Pueleio:

This letter is in response to your request of September 11, 2003 with regard to a letter of no interest for the above referenced site.

Please be advised that if you will disturb less than 5,000 square feet of soil, as shown on your submittal to our office the certification of a soil erosion and sediment control plan will not be required.

Be reminded that if you do disturb over 5,000 square feet of soil without first receiving certification from our office, you will be subject to a stop construction order and daily non-compliance fees.

Sincerely,

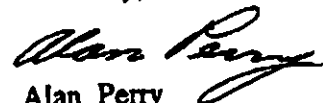
Alan Perry
Regional Manager

FILED
PAGES 1 DATE 9/11/03 FAX # 732 920 3402
TO ERIN CUTTS
FROM ALAN PERRY
CC _____
PH # _____ FAX # _____

INSPECTOR: K Shafer

DATE: 9-2-03

JOB: Brick High School

SECTION: Rear left corner

TYPE OF WORK: Temp

WEATHER: Rainy

LOCATION: Chambersbridge Rd

TEMPERATURE: 70°'s

BLOCK:

LOT:

**ENGINEERING RECOMMENDATIONS FOR
CERTIFICATE OF OCCUPANCY
INSPECTION CHECK LIST**

ITEMS TO BE COMPLETED	COMPLETED	DEFICIENT
1. Driveway	✓	
2. Grading	N/A	
3. Sidewalk	N/A	
4. Road Pavement	✓	
5. Landscaping & Sodding	N/A	
6. Clean-up Procedures	✓	
7. Note on going construction in immediate area		*
8. Safety		*

COMMENTS REFERENCING ITEM NUMBER:

7, 8

(A) Kevin Batzel approval on Fire Lanes

(B) Asbuilt's reg

(C) ~~compliance with issues noted in letter dated 8/30/03~~

RECOMMENDATIONS:

☒ TEMP. C.O.

2/16/03 expires

☐ FINAL C.O.

☐ DETAILED REINSPECTION

☐ HOLD INSPECTION UNTIL LOT ELEVATION FIELD VERIFIED

PLANNING BOARD ENGINEER

EC Comm

MUNICIPAL ENGINEER

I, _____, Authorized representative of _____, hereby acknowledge the above deficiencies and further realize that the Certificate of Occupancy will be conditioned upon the acceptable resolution thereof within 14 days of the issuance of Certificate of Occupancy.

**Construction
Management
Consultants. LLC**

16 Forest Lane
Tabernacle, NJ 08088
Ph. (609) 268-2404 Fax (609) 268-1727

October 31, 2005

Mr. Dan Newman
Building Code Official
Brick Township
Brick, NJ 08724

RE: Brick High School—Auxiliary Gym Addition

Dear Mr. Newman:

Regarding the above referenced project, the Ocean County Soils Conservation District did not require a Soil Erosion Permit for this project because there was no soil disturbance or drainage modifications to the site. The building was constructed on an existing parking lot and no design changes were required to the site.

The Brick Township Engineering Department has previously signed off on this project because there was no permit or inspections required by the OCSCD.

Based on this, we would request a Final Certificate of Occupancy for this addition. We understand that this is the only issue remaining that is holding the Final CO.

We appreciate your cooperation in this matter. If you have any further questions regarding this matter you can reach me on my cell phone at 609-410-2899.

Sincerely,



Robert L. Myers
Construction Manager for the Brick Board of Education

Cc: Mr. Nicholas Puleio—Business Administrator—BBE

OK Eng

EBW INC.
Wardell Security Services
POBox44
Howell, NJ 07731
NJPermitP00716
(732) 363-0550 Fax (732) 901-1614

Property Name: Brick High School
Address: Chambers Bridge Rd Brick
Telephone:
Contact:

Monitoring Entity: Monital Signal
Telephone: 800-631-2299
Account #: 112256

Type Digital
Panel : Silent Knight
Circuit Styles: B

Inspection: Annual
Model: 5820XL
of Circuits: 18

Alarm-Initiating Devices and Circuit Information

<u>Quantity of</u>	<u>Devices</u>
65	Manual Pull Stations
97	Photoelectric Smoke Detectors
	Ion Smoke Detectors
407	Heat Detectors
	Duct Detectors
	Water Flow Switches
	Supervisory Switches
	Elevator Recall
	Other:
Number of Indicating Circuits: 18	Are Circuits Supervised: Yes

Alarm Notification Appliances (Signal Circuits)

<u>Quantity Of</u>	<u>Devices</u>
8	Bells
71	Horn/Strobes
	Horns
	Strobes
	Speakers
	Sirens
	Other:
Number of Signal Circuits: 6	Are Circuits Supervised: Yes

System Power Supplies

Primary (Main): 110 Volt
Over Current Protection Type: Circuit Breaker Amps 15
Secondary Storage Battery Type: Sealed Lead Acid Amp Hour Rating: 7

Prior To Any Testing	Notifications Are Made	Yes	NO
Monitoring Entity		X	
Building Occupants		x	
Building Management		X	
Fire Marshal's Office		x	
Police Dept		X	
2 Line Phone Module	Installed October 24, 2005		

System Tests And Inspections

Type	Visual	Functional
Control Panel	X	X
Lamps/LED	X	X
LCD Displays	X	X
Trouble Signals	X	X
Fuses	X	X
Primary Power Supply	X	X
Secondary Power Supply	X	X
Ground Fault Detection	X	X
Remote Annunciator	X	X

Notification Appliances	Visual	Functional
Audible	X	X
Visual	X	X
Speakers		
Voice Clarity		

Initiating & Supervisory Device Tests & Inspections

Device	QTY.	Visual Check	Functional Test	Pass	Fail
Manual Pull Stations	65	X	X	X	
Photo Smokes	97	X	X	X	
Ion Smokes					
Heat Detectors	407	X		X	

Duct Detectors
Water Flow
Supervisory Switches
Elevator Recalls

Off Premises Monitoring:	Yes	No
Alarm Signal	X	
Alarm Restore	X	
Trouble Signal	X	
Supervisory Signal		

Notification That Testing Is Complete:	Yes	No
Building Occupants	X	
Building Management	X	
Monitoring Agency	X	
Police Dept.	X	
Fire Marshal's Office	X	

Name of Inspector: Edward Wardell

Edward Wardell

Date: August 12, 2005

INSPECTOR: K Shafer
JOB: Brick High School
SECTION: left rear corner
WEATHER: Cloudy
TEMPERATURE: 80°

DATE: 8-10-04
TYPE OF WORK: Final
LOCATION: off Chambersbridge Rd
BLOCK: LOT:

**ENGINEERING RECOMMENDATIONS FOR
CERTIFICATE OF OCCUPANCY
INSPECTION CHECK LIST**

ITEMS TO BE COMPLETED	COMPLETED	DEFICIENT
1. Driveway	/	
2. Grading	/	
3. Sidewalk	/	
4. Road Pavement	/	
5. Landscaping & Sodding	/	
6. Clean-up Procedures	/	
7. Note on going construction in immediate area	/	
8. Safety	/	

COMMENTS REFERENCING ITEM NUMBER:

As built attached

RECOMMENDATIONS:

☐ TEMP. C.O.

☒ FINAL C.O.

☐ DETAILED REINSPECTION

☐ HOLD INSPECTION UNTIL LOT ELEVATION FIELD VERIFIED

PLANNING BOARD ENGINEER

ECC

MUNICIPAL ENGINEER

I _____, Authorized representative of _____, hereby acknowledge the above deficiencies, and further realize that the Certificate of Occupancy will be conditioned upon the acceptable resolution thereof within _____ days of the issuance of Certificate of Occupancy.

✓ 8/28
@ 9/11

02-3020

CERTIFICATE OF APPROVAL FOR TENNANT FIT UP AND COMMERCIAL

Location 346 Chambers Bridge Block 701.39 Lot 12

Final Inspections needed if applicable as follows:

1. Final Building
2. Final Plumbing
3. Final Electric
4. Final Fire
5. Certificate of Compliance BTMUA
6. Final Engineering
7. Ocean County Soil
8. Affordable Housing

Report of Compliance from Ocean County Soils needed when; more than 5000 sq ft are disturbed. NEW COMMERCIAL Building that have been approved by PLANNING BD or BD OF ADJUSTMENT always need soil report.

FINALS

FINALS

FINALS

✓ BUILDING.....APPROVED 8/27 OK for temp

✓ PLUMBING.....APPROVED Sched. 8/29

✓ FIRE.....APPROVED

✓ ELECTRIC.....APPROVED 8/29 /ok

✓ ENGINEERING.....APPROVED

✓ C.SOIL.....APPROVED n/a

✓ COMMERCIAL OCCUPANCY CARD.....

✓ C.C. FROM B.T.M.U.A.....
CALL THE WATER CO. BTMUA 458-7000 EXT. 224 OR 225 ASK WHETHER A
C.C. IS NEEDED.

AFFORDABLE HOUSING.....
ALL COMMERCIAL APPLICATIONS MUST BE REVIEWED BY AFFORDABLE
HOUSING BEFORE A C/A OR C/O IS ISSUED. SECOND HALF OF PAYMENT IS
DUE AT THIS TIME.

443 Commerce Lane, Suite 1
West Berlin, NJ 08091
Tel: 856-767-1000 Fax: 856-753-9720

139 North Iowa Avenue
Atlantic City, NJ 08401
Tel: 609-344-3200 Fax: 609-344-2125



U.S. Engineering Laboratories, Inc.
www.usel.com

903 East Hazelwood Avenue
Rahway, NJ 07065
Tel: 732-382-3553 Fax: 732-382-8840

814 Parkway Boulevard
Broomall, PA 19008
Tel: 610-543-3925 Fax: 610-543-1933

TESTING & INSPECTION REPORT

Client _____ Date 8/23/02
Project Name BRICK HIGH SCHOOL Architect YEZZI ASSOCIATES
Project Address CHAMBERS BRIDGE RD. Construction Mgr. ASCEND CONST.
Project Address BRICK, N.J. Engineer C.M.E. ASSOCIATES
Contractor _____ Project # _____

A U.S. Engineering Laboratories representative was present at the above referenced site for the following activities:

Concrete Inspection

_____ yds. of _____ psi concrete were placed at the following locations: _____
_____ footings _____ foundation walls _____ slabs

Results of required concrete tests are summarized on the attached report of concrete inspection.

Reinforcing Steel Inspection

Reinforcing steel was checked for required size, spacing, placement, clearance, lap, cover and cleanliness in accordance with project drawing # _____ shop drawing # _____ at the following locations: _____

Soil Compaction Inspection

Structural fill _____ back fill _____ other () _____ was tested for compaction using a soil moisture-density gauge (#) sand cone _____ at the following locations: _____

Project specifications require _____ % of maximum dry density as determined in accordance with ASTM D1557 _____ ASTM D698 _____ Results are summarized on the attached report of soil compaction.

Foundation Inspection

Shallow foundations were checked at subgrade elevations determined by the contractor. Using a geotechnical probe ☒ dynamic cone penetrometer _____ the following footings were ☒ were not _____ verified for an allowable soil bearing pressure of 3,000 as defined in the project specifications DRAWING A-6.1

Additional Inspections

Masonry _____ Structural Steel _____ Asphalt _____ Fireproofing _____ Other (specify) _____

Remarks: INSPECTED FOOTING AREA FOR GYM ADDITION, FOOTING MEETS REQUIRED 30% COMPACTION SPECIFICATIONS AS FOUND ON DRAWING A-6.1. JUMPING JACK WAS USED TO COMPACT SOIL.

ARRIVED _____ DEPARTED _____ CLIENT SIGNATURE _____

INSPECTORS NAME CHARLES KRAUSS (Print Clearly) INSPECTORS SIGNATURE Charles Krauss DATE 8/23/02

NOTE: This report covers the locations of the work inspected and tested following recognized standards and does not constitute engineering opinion or project control.



temp expired 9/16/03

02-302D

~~Certificate of Occupancy Single Family Dwelling~~

Address 346 Chambers Bridge Rd Block 701.39 Lot 12.

Final Inspections:

1. Final Building
2. Final Electric
3. Final Plumbing
4. Final Fire
5. Certificate of Compliance
6. Final Engineering
7. Final Ocean County Soil
8. Home Owners Warranty/Affidavit

Report of compliance from Ocean County Soils is needed when more than 5000 sq. ft. are disturbed, always when more than 1 house is constructed (Major/Minor Subdivisions).

Building _____ Approval Date TCO 8/27/03

Plumbing _____ Approval Date gas pipe ok 7/9/03

Fire _____ Approval Date (N) 8/29/03

Electrical _____ Approval Date Final ok 8/28/03

Cert. Of Compliance _____ Approval Date _____

HOW/ Affidavit _____ Approval Date _____

Engineering _____ Approval Date _____

Soil _____ Approval Date _____

Affordable Housing _____ Approval Date _____

Occupancy Load _____ Approval Date _____

Garbage Can Receipt _____ Approval Date _____

CO Application _____ Approval Date _____

Township of Brick

Counter Form
(PLEASE PRINT)

Site Location: 34 1/2 Chambers Bridge Rd.
 Block: 701.39 Lot: 12
 Owner's Name: Brick Twp. Board of Education
 Owner's Mailing Address: 101 Hendrickson Ave.
Brick, NJ
 Phone: (732) 785-3000

BUILDING

Contractor: Ascend Construction Management
 Address: 542 Industrial Way West
Eatontown, NJ 07724
 Phone#: 732-578-1300
 Lis # _____
 Federal Emp # or SSN 22-3362105

Technical Data

Description of Work:

Additions and alterations
to gymnasium.

Type of Work

☐ New Building ☐ Siding
☒ Addition ☐ Fence
☒ Alteration ☐ Pool
☐ Roofing ☐ Demolition
☐ Asbestos Abatement ☐ Sign _____ sq ft

Building Characteristics

Use Group Present: E Proposed: E
 No of Stories: 1
 Height of Structure: 19'
 Area of the largest floor: 3245 SF
 Area of New Structure: 3830.8 SF
 Volume of New Structure: 16,032 CF
 Total Land Disturbed: 20,150 SF
 Cost of Alteration: \$ 508,353.00
 Cost of New Building: \$ _____

Total Cost of New Building Work: \$ _____

I hereby certify that I am the agent/owner of record and am authorized to make this application and perform the work listed on this application.

Signature: Christopher Baldwin
 Please Print Name Christopher Baldwin

ELECTRICAL

Contractor: Sun Electrical Const. Corp.
 Address: 308 Drum Point Rd.
Brick Twp., NJ
 Phone#: 732-477-3500
 Lis #: 7146
 Federal Emp # or SSN _____

Technical Data

Item	Quantity
Lighting Fixtures	<u>43</u>
Receptacles	<u>17</u>
Switches	<u>8</u>
Detectors	<u>13</u>
Light Poles	_____
Motors w/ Fract. HP	_____
Emergency & Exit Lights	<u>5</u>
Communication Points	<u>5</u>
Alarm Devices/FAC Panel	<u>13</u>
Total	<u>104</u>

Pool (Receptacles, Switches, Lights, Motor 1HP) _____
 Spa/Hot Tub/Storable Pool _____
 Electric Range _____ KW
 Oven/Surface Unit _____ KW
 Electric Water Heater _____ KW
 Electric Dryer _____ KW
 Dishwasher _____ KW
 Garbage Disposal _____ HP
 A/C Unit - Central Air 3 KW
 Space Heater/Air Handler 2-1KW 5 KW
 Baseboard Heating 2-4.5KW 1-7.9KW KW
 Motors 1+ HP _____
 Transformer/Generator _____ KW
 Light Stander _____ AMP
 Service _____ AMP
 Subpanel 1-125 AMP
 Motor Control Center _____ AMP
 Sign/Outline Light _____ KW
 Furnace _____
 Steam Boiler _____
 Other: _____

Estimated Cost of Electrical Work: 3186,000

I hereby certify that I am the agent/owner of record and am authorized to make this application and perform the work listed on this application.

Signature: Anthony Zurella
 Please Print Name Anthony Zurella
 CONTRACTOR'S SEAL

Counter Form
PLEASE PRINT

PLUMBING

Contractor: Annese Mechanical Inc.
Address: 1889 Lakewood Rd. Unit 28
Tom's River, NJ 08755
Phone #: 732-240-4893
Lis #: B I 07079
Federal Emp # or SSN 22-2964462 W

Technical Data

Fixtures	Quantity
Water Closets (Toilet)	
Urinals/Bidets	
Bath Tub (w/or w/out shower head)	
Lavatory (BR Sink)	
Shower	
Floor Drain	
Sink	
Dishwasher	
Drinking Fountain	
Washing Machine	
Hose Bib	
Gas Piping	<u>relaxing... 1</u>
Fuel Oil Piping	
Water Heater	
Steam Boiler	
Hot Water Boiler	
Sewer Pump	
Interceptor/Separator	
Backflow Preventer	
Greasetrap	
Air Conditioner (Condensate Drain)	<u>7/14</u>
Septic Tank Closure	
Sewer Service Connection	
Water Service Connection	
Active Solar System	
Auxiliary Meter	
Sprinkler Heads	
Sump Pump	
Pool Heater	

Other:

<u>Roof drains</u>	<u>4</u>
<u>Smart Switch</u>	<u>1</u>
<u>Gas pipe rooftop unit</u>	<u>1</u>

Estimated Cost of Plumbing Work \$15,300

I hereby certify that I am the agent/owner of record and am authorized to make this application and perform the work listed on this application.

Signature: [Signature]

Please Print Name: Frank Annese

CONTRACTOR'S SEAL

FIRE

Contractor: Sun Electrical Const. Corp.
Address: 308 Drum Point Rd.
Brick Twp, NJ
Phone #: 732-477-3500
Lis #: 7146
Federal Emp # or SSN _____

Technical Data

Description of Work:

Heating Type: ☒ Gas ☐ Oil ☒ Electric ☐ Solar
Heating System is ☐ New ☒ Existing
Location of Furnace/Boiler: rooftop
Water Supply Source public
Method of Valve Supervision _____
Local Alarm Supervision _____
Central Supervision: ☒ _____
Proprietary Supervision: _____

Flammable Storage Tanks	_____ capacity _____	fuel
Combustible Storage Tanks	_____ capacity _____	fuel
LPG Storage Tanks	_____ capacity _____	fuel

Item	Quantity
Wet Sprinkler Heads	_____
Dry Sprinkler Heads	_____
Total	_____

Smoke Detectors	<u>5</u>
Heat Detectors	<u>8</u>
Total	<u>13</u>

Stand Pipes _____
Kitchen Hood Exhaust System _____

Pre-Engineered Systems:

CO2 Suppression _____
Halon Suppression _____
Foam Suppression _____
Dry Chemical _____
Wet Chemical _____

Gas/ Oil Fired Appliances:

Gas Stove _____
Gas Dryer _____
Furnace (Gas or Oil) _____
Gas Fireplace _____
Gas Logs _____
Total Appliances _____

Wood Burning Stove _____
Wood Fireplace _____
Other: _____

Estimated Cost of Fire Work \$2500

I hereby certify that I am the agent/owner of record and am authorized to make this application and perform the work listed on this application.

Signature: [Signature]

Print Name: Anthony Zurella, President

BRICK TOWNSHIP PLANNING BOARD
CAPITAL PROJECT APPROVAL RESOLUTION

RESOLUTION R-67-01

Page 1

July 11, 2001

WHEREAS, the Township of Brick intends to take certain actions necessitating the expenditure of public funds for various school additions to the Brick School District; and

WHEREAS, pursuant to N.J.S.A. 40:55D-31, this proposed action as described hereinabove was referred to the Planning Board for its recommendation; and

WHEREAS, Dr. Phillip Nicastro, Superintendent of Schools, presented to the Planning Board certain information and materials relating to the development and necessity of these facilities.

NOW, THEREFORE, the Board does, based upon the foregoing information, make the following findings:

1. The proposal is consistent with the Master Plan and in particular those aspects of the Master Plan relating to the development of public facilities and the location thereof.

NOW, THEREFORE, be it resolved by the Brick Township Planning Board on this 11th day of July, 2001 that it favorably recommends the undertaking and completion of this project by the Township of Brick.

E2
NOR
JNCIL
EAK
T. DOYLE

RESOLUTION R-67-01

Page 2

July 11, 2001

MOVED BY: Councilman Underwood

SECONDED BY: Mr. Petoia

VOTING IN THE AFFIRMATIVE: Councilman Underwood, Mr. Kelly,
Mr. Nerlick, Mr. Dockery, Mr. Petoia, Mr. Reilly, Mr. Vespi,

Mr. Fredo
VOTING IN THE NEGATIVE: _____


ABSTAINING: _____

ABSENT: Mrs. LaDuke, Mr. Higgins, Mr. Scherer

CERTIFICATION

I, JUDITH FOX NELSON, Clerk of the Planning Board of the Township of Brick, County of Ocean, State of New Jersey, do hereby certify that the foregoing resolution was duly adopted by the said Planning Board of the Township of Brick at a Regular Meeting held on the 11th day of July, 2001.

IN WITNESS WHEREOF, I have set my hand this 16th day of July
2001.

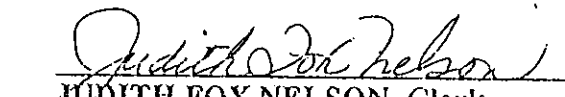
JUDITH FOX NELSON, Clerk
Planning Board of the Township of Brick