



CONSTRUCTION PERMIT APPLICATION

EMMA
HAYENS

Application Completes: Sections I, II, III (optional), IV, VI, and VII

I. IDENTIFICATION

- Proposed Work Site at: 43 Drum Point Road
- Name of Owner in Fee: Brick Twp. Board of Ed. Tel. (732) 785-3000
Address 101 Hendrickson Ave. Brick, NJ 08724
- Ownership in Fee: Public ☒ Private ☐
- Principal Contractor: Ascend Construction Management Tel. (732) 578-1300
Address 542 Industrial Way W., Eatontown, NJ 07724
License No. OR, if new home, Builder Reg. No. _____ Exp. Date _____
Federal Employee No. 22-3362105 FAX: (_____) _____
- Architect or Engineer: Verzi Associates Tel. (732) 240-3433
Address 18 Washington St., Toms River, NJ
- Responsible Person in Charge of Work: Christopher Baldwin
Tel. (732) 578-1300 FAX (732) 578-1973

V. FEE SUMMARY (for office use only)

		JA Update	IB Update
1. Building	\$ <u>X</u>		
2. Electrical	\$ <u>X</u>		
3. Plumbing			
4. Fire Protection	\$ <u>X</u>		
5. Elevator Devices			
6. Subtotal	\$ <u>empt</u>		
7. Less 20% for State Plan Review			
8. Subtotal	\$ <u>empt</u>		
9. DCA Training Fee			
10. Subtotal			
11. Cert. of Occupancy			
12. Other			
13. TOTAL	\$ <u>empt</u>		

VI. BUILDING/SITE CHARACTERISTICS

		(office use only)
1. Number of Stories	<u>2</u>	
2. Height of Structure	<u>24</u>	ft.
3. Area — Largest Floor	<u>120</u>	sq. ft.
4. New Building Area	<u>80</u>	sq. ft.
5. Volume of New Structure	<u>2400</u>	cu. ft.
6. Construction Classification	<u>2C</u>	
7. Total Land Area Disturbed	<u>0</u>	sq. ft.
8. Flood Hazard Zone	<u>no</u>	
9. Base Flood Elevation	<u>no</u>	ft.
10. Wetlands	yes <u>no</u>	
11. Max. Live Load	<u>existing to remain unchanged</u>	
12. Max. Occupancy Load	<u>existing to remain unchanged</u>	

elevator addition

II. PROPOSED WORK

- ☐ Minor Work
- ☐ New Building
- ☒ Addition
- ☐ Alteration
- ☒ Fire Protection
- ☐ Plumbing
- ☒ Electrical
- ☒ Elevator Devices
- ☐ Asbestos Abat. Subch. 8
- ☐ Lead Hazard Abatement
- ☐ Demolition

Est. Cost

75,300
2500
7000
35,500
120,300

OPTIONAL (for office use only)

Plans Rec'd by	Date Rec'd	Rejection Date	Approval Date	Re-viewer	Resubmission Dates	Re-viewer
					Approval	Rejection
<u>off</u>	<u>07-16-02</u>		<u>8-9-02</u>	<u>EL</u>	<u>3/23/05</u>	
			<u>3-14-02</u>	<u>an</u>	<u>4/12/05</u>	
			<u>8-7-02</u>	<u>an</u>	<u>3/23/05</u>	
<u>an</u>	<u>7/14/02</u>		<u>7/14/02</u>	<u>an</u>		

III. DO YOU WANT: (optional)

- ☐ Partial Releases
- ☐ Prototype Processing

IV. DOES OR WILL YOUR BUILDING CONTAIN ANY OF THE FOLLOWING?

- ☒ Elevators/Escalators/Lifts/Dumbwaiters/Moving Walks
- ☐ High Pressure Boilers
- ☐ Pressure Vessels
- ☐ Refrigeration Systems
- ☐ Cross-Connections/Backflow Preventers
- ☐ Hazardous Uses/Places of Assembly
- ☐ Sprinklers
- ☐ Smoke Control Systems in Open Wells
- ☐ Underground Storage Tanks

VII. DESCRIPTION OF BUILDING USE

A. RESIDENTIAL

- ☐ Hotels (R-1)
- ☐ Multi-Family (R-2)
- ☐ Two-Family (R-3) BOCA
- ☐ Two-Family (R-4) CABO
- ☐ One-Family (R-3) BOCA
- ☐ One-Family (R-4) CABO

No. of dwelling units:

Before Construction _____
After Construction _____
Net Gain or Loss _____

B. NON-RESIDENTIAL

- State Specific Use: School
- Use Group: E
- Change in Use Group, Indicate Former: n/a

CERTIFICATION IN LIEU OF OATH

I. OWNER SECTION (to be completed if the applicant is the owner in fee)

I hereby certify that I am the owner in fee of the property listed on Page 1.

Mark the following applicable boxes:

- A. ☐ I further certify that a new home (private residence) will be constructed on this property for my own use and occupancy. This dwelling is to be occupied by myself and is not to be used for any purpose other than single family residential use. I attest that all construction, plumbing, or electrical work will be done, in whole or in part, by me or by subcontractors under my supervision, in accordance with all applicable laws; and, I further acknowledge that said new home is not covered under the New Home Warranty and Builders Registration Act (N.J.S.A. 46:3B-1 et seq.) and that such fact shall be disclosed to any person purchasing this property within ten years of the date of issuance of a certificate of occupancy.

I UNDERSTAND THAT IN MARKING BOX A, I ACKNOWLEDGE THAT I AM ASSUMING RESPONSIBILITY FOR THE WORK DONE ON SAID PROPERTY, THE CONDITION OF THE PROPERTY PRIOR TO, DURING, AND AFTER ANY WORK PERFORMED, AND FOR THE PERFORMANCE OF THE SUBCONTRACTORS I HIRE, EMPLOY, OR OTHERWISE CONTRACT OR WITH WHOM I MAKE AGREEMENTS TO PERFORM WORK. I AM VOLUNTARILY AND KNOWINGLY ASSUMING THIS RESPONSIBILITY.

- B. ☐ I further certify the following as required by the New Jersey Uniform Construction Code, N.J.A.C. 5:23-2.15(e)1.vii:

I personally prepared the plans submitted for: 1) the new home referred to in A.; or, 2) an addition, alteration, renovation, or repair to an existing single family residence owned and occupied by myself and located on the property listed on Page 1; or, 3) a new structure that will be physically separate from, but that will be deemed part of, an existing single family residence that is owned and occupied by myself and located on the property listed on Page 1.

- C. ☐ I further certify that I will perform or supervise the following work:

C.1. ☐ Building C.2. ☐ Fire Protection

I further certify that I will perform the following work:

C.3. ☐ Electrical C.4. ☐ Plumbing

- D. ☐ I agree to advise all contractors on this project that they are required to be registered with the New Jersey Division of Taxation and to comply with all New Jersey tax laws.

I further certify the following as required by the Uniform Construction Code, N.J.A.C. 5:23-2.15(a)5: All required State, county, and local prior approvals have been given, including such certification as the construction official may require.

I understand that if any of the above statements are willfully false, I am subject to punishment.

Signature _____ Date _____

II. AGENT SECTION (to be completed if the applicant is not the owner in fee)

I hereby certify the following as required by the Uniform Construction Code, N.J.A.C. 5:32-2.15(d): the proposed work is authorized by the owner in fee; and I have been authorized by the owner in fee to make this application as his agent.

I further certify the following as required by the Uniform Construction Code, N.J.A.C. 5:23-2.15(a)5: All required State, county, and local prior approvals have been given, including such certification as the construction official may require.

I agree to advise all contractors on this project that they are required to be registered with the New Jersey Division of Taxation and to comply with all New Jersey tax laws.

I understand that if any of the above statements are willfully false, I am subject to punishment.

☒ Check if contractor.

Agent Name Ascend Construction Management Inc.

Address 542 Industrial Way, West
Easton, NJ 07724

Telephone (732) 576-1300

Signature Chris Bald

III. ☐ LEAD HAZARD ABATEMENT: Include Homeowner or Building Owner Affidavit as per N.J.A.C. 5:17.

OFFICE DATE RECEIVED: _____

VIII. PRIOR APPROVALS CHECKLIST (office use only)	LOCAL APPROVAL		COUNTY APPROVAL		REGIONAL APPROVAL		STATE APPROVAL		COMMENTS
	Prelimin. Initial	Final Date	Prelimin. Initial	Final Date	Prelimin. Initial	Final Date	Prelimin. Initial	Final Date	
☐ Zoning Officer									
☐ Planning Board									
☐ Zoning Board									
☐ Sewer Authority									
☐ Water Authority									
☐ Police Department									
☐ Health Department									
☐ Soil Conservation									
☐ N.J. Department of Community Affairs									
☐ N.J. Department of Transportation									
☐ N.J. Department of Environmental Protection									
☐ Utility Dig No.									
☐									
☐									

IMPORTANT
A.H.B.T. - EXEMPT

IX. SUBCODES AND SPECIAL REGULATIONS APPLICABLE (office use only—optional)

Name of Code & Edition	Name of Code & Edition	Other
Building _____	Energy _____	
Electrical _____	Barrier Free _____	
Plumbing _____	Flood Hazard _____	
Fire Protection _____	As Built Elevation Cert _____	
Mechanical _____	Other _____	

X. CERTIFICATES ISSUED (office use only)

	DATE ISSUED	DATE EXPIRED	DATE REISSUED	DATE EXPIRED
☐ Temporary Certificate of Occupancy	No. _____	_____	_____	_____
☐ Temporary Certificate of Compliance	No. _____	_____	_____	_____
☐ Continued Certificate of Occupancy	No. _____	_____	_____	_____
☐ Certificate of Compliance	No. _____	_____	_____	_____
☐ Certificate of Occupancy	No. _____	_____	_____	_____
☐ Certificate of Approval	No. _____	_____	_____	_____
☐ Lead Abatement Clearance Certificate	No. _____	_____	_____	_____



Brick Township
401 Chambersbridge Rd
Brick, NJ 08723

Date Issued 04/12/2005

Tracking Number

Permit Number 02-3083

Permit Issue Date 08/14/2002

Certificate

Construction Code Division

(Certificate of Occupancy)

Identification

Work Site Location: 43 DRUM POINT RD EMMA HAVENS , NJ Block: 548 Lot: 21
Owner in Fee: BRICK BOARD OF EDUCATION
Owner Address: 101 HENDRICKSON AVE BRICK NJ 08724-
Telephone: 732/785-3000
Contractor: ASCEND CONSTRUCTION MANAGEMENT
Address: 542 INDUSTRIAL WAY WEST EATONTOWN NJ 07724-
Telephone: 732/578-1300 Fax:
License Number or Builders Registration Number: Federal Emp. Number: 22-3362105
Home Warranty Number: N/A
Type of Warranty Plan: ☒ State ☐ Private
Use Group: E Construction Classification:
Maximum Live Load: 0 Maximum Occupancy Load: 0
Description of Work Use:

Comments: Elevator Addition (Emma Havens School)

☒ **Certificate of Occupancy**

This serves notice that said building or structure has been constructed in accordance with the New Jersey Uniform Construction Code and is approved for occupancy.

☐ **Certificate of Approval**

This serves notice that the work completed has been constructed or installed in accordance with the New Jersey Uniform Construction Code and is approved. If the permit was issued for minor work, this certificate was based upon what was visible at the time of inspection.

☐ **Certificate of Continued Occupancy**

This serves notice that based on a general inspection of the visible parts of the building there are no imminent hazards and the building is approved for continued occupancy.

☐ **Temporary Certificate of Compliance**

The following conditions must be met no later than or the owner will be subject to fine or order to vacate: This certificate has an expiration date of:

Conditions to be met:

☐ **Certificate of Clearance - Lead Abatement 5:17**

This serves notice that based on written certification, lead abatement was performed as per NJAC5:17 to the following extent.

- ☐ Total removal of lead-based paint hazards in scope of work
☐ Partial or limited time period (years); see file

☐ **Certificate of Clearance - Asbestos Abatement**

This serves notice that based on written certification, asbestos abatement was performed to the following extent.

- ☐ Total removal of asbestos hazards in scope of work
☐ Partial or limited time period (years); see file

☐ **Certificate of Compliance**

This serves notice that said potentially hazardous equipment has been installed and/or maintained in accordance with the New Jersey Uniform Construction Code and is approved for use until

☐ **Temporary Certificate of Occupancy**

The following conditions must be met no later than: or the owner will be subject to fine or order to vacate: This certificate has an expiration date of:

Conditions to be met:

Construction Official

Fee: \$35.00

Date Printed: 04/12/2005

Page 1

TOWNSHIP OF BRICK
401 CHARGES BRIDGE RD
DIVISION OF INSPECTIONS

Date Issued 09/14/2002
Control #
Permit # 02-3083

UCC NEW JERSEY
CONSTRUCTION
PERMIT

IDENTIFICATION Block 542 Lot 21 Parcel

Work Site Location 43 DRUM POINT RD ENNA HAYENS

ELEVATOR ADDITION

Owner In Fee BRICK BOARD OF EDUCATION

Address 101 HEINRICKSON AVE

BRICK, NJ 08724-

Telephone (732)785-3000

Contractor ASCEID CONSTRUCTION MANAGEMENT
Address 542 INDUSTRIAL WAY WEST
EATONTOWN, NJ 07724-
Telephone (732)578-1800
Lic. No. or Bldg. Reg. No.
Federal Exp. No. 22-3862105

Is hereby granted permission to perform the following work:

(X) BUILDING () PLUMBING () LEAD HAZARD ABATEMENT
(X) ELECTRICAL (X) FIRE PROTECTION () DEMOLITION
() ELEVATOR DEVICES () ASBESTOS ABATEMENT () OTHER
(Subchapter 8 only)

DESCRIPTION OF WORK:
SCHOOL ELEVATOR ADDITION FOR ENNA HAYENS SCHOOL

NOTE: If construction does not commence within one (1) year of date of issuance,
or if construction ceases for a period of six (6) months, this permit is void.

Estimated Cost of Work \$ 89,800

Construction Official

U.C.C. F170 (rev. 3/96)

09/14/2002

Date

PAYMENTS (Office Use Only)

Building 0
Electrical 0
Plumbing 0
Fire Protection 0
Elevator Devices 0
Other 0
OCA Training Fee 0
Cert. of Occupancy 0
Other 0
Total 0
Check No. 0
Cash 0
Collected By 0

TOWNSHIP OF BRICK
401 CHAMBERS BRIDGE RD
DIVISION OF INSPECTIONS

Update Issued 08/16/2004
Control #
Permit # 02-3083+A
Permit Issued 08/14/2002

UCC NEW JERSEY
PERMIT UPDATE

IDENTIFICATION Block 548 Lot 21

Work Site Location 43 DRUM POINT RD ENNA HAVENS

PLAN REVISION

Owner In Fee BRICK BOARD OF EDUCATION

Address 101 HENRICKSON AVE

BRICK, NJ 08724-

Telephone (732)785-3900

Contractor ASCEND CONSTRUCTION MANAGEMENT

Address 542 INDUSTRIAL WAY WEST

EATONTOWN, NJ 07724-

Telephone (732)578-1300

Lic. No. or Bldgs. Reg. No.

Federal Emp. No. 22-382105

Is hereby granted permission to perform the following work:

- ☒ BUILDING ☐ PLUMBING ☐ LEAD HAZARD ABATEMENT
☐ ELECTRICAL ☐ FIRE PROTECTION ☐ DEMOLITION
☐ ELEVATOR DEVICES ☐ ASBESTOS ABATEMENT ☐ OTHER
(Subchapter B only)

DESCRIPTION OF WORK:

PLAN REVISION

Estimated Cost of Work \$ 5,000

Deanna K. Jue
Construction Official

08/16/2004

U.C.C. 1190 (REV. 3/96) NJ UCCARS 5.24E

Date

PAYMENTS (Office Use Only)

Building 0
Electrical 0
Plumbing 0
Fire Protection 0
Elevator Devices 0
Other 0
DCA State Permit Fee 0
Cert. of Occupancy 0
Other 0
Total 0
Check 0
Cash 0
Collected By Jue

TOWNSHIP OF BRICK
401 CHAMBERS BRIDGE RD
DIVISION OF INSPECTIONS

UCC NEW JERSEY
BUILDING
SUBCODE
TECHNICAL SECTION

Date Received 01/16/2002
Date Issued 8/14/02
Control # C16-64
Permit # 02-3083

A. IDENTIFICATION-APPLICANT: COMPLETE ALL APPLICABLE INFORMATION. WHEN CHANGING CONTRACTORS, NOTIFY THIS OFFICE. CALL UTILITY DIG NO: 1-800-272-1000

Block ~~200576~~ lot 21 Qual

Work Site Location 43 DRUM POINT RD ENNA HAVENS

ELEVATOR ADDITION

Owner in Fee BRICK BOARD OF EDUCATION

Address 101 HENDRICKSON AVE

BRICK, NJ 08724-

Tele. (732) 785-3000

Contractor ASCEND CONSTRUCTION MANAGEMENT

Address 542 INDUSTRIAL WAY WEST

EATONTOWN, NJ 07724-

Tele. (732) 578-1300 Fax ()

Lic. No. or Bldrs. Reg. No.

Federal Emp. No. 22-3362105

JOB SUMMARY (Office Use Only)

PLAN REVIEW Date Initial

☒ No Plans Req.

☒ All

☒ Footing

☐ Foundation

☐ Frame

☐ Other

Joint Plan Review Required:

☐ Elect ☐ Plumb ☐ Fire

SUBCODE APPROVAL ☐ Elev

☐ CO ☐ CCO ☐ CA

Date:

Approved By:

INSPECTIONS

TYPE

☒ Footing

☐ Foundation

☐ Slab

☐ Frame

☐ BarrierFree

☐ Insulation

☐ Finishes

☐ Energy

☐ Mechanical

☐ TCO

☐ Other

☐ Final

☐ BarrierFree

Dates (Month/Day)

Failure Failure Approve Initial

8/19/02

B. BUILDING CHARACTERISTICS

Use Group Present Proposed E

Constr. Class Present Proposed

No. of Stories 2

Height of Structure 24 Ft.

Area Largest Floor 120 Sq. Ft.

New Bldg. Area/A1 Floors 80 Sq. Ft.

Volume of New Structure 2,400 Cu. Ft.

Total Land Area Disturbed 0 Sq. Ft.

Est. Cost of Bldg. Work:

1. New Bldg. \$ 75,300

2. Alteration \$ 0

3. Total (1+2) \$ 75,300

Industrialized Building:

☐ State Approved

☐ HUD

C. CERTIFICATION IN LIEU OF OATH

I hereby certify that I am the (agent of) owner of record and am authorized to make this application.

Signature

D. TECHNICAL SITE DATA
DESCRIPTION OF WORK

SCHOOL ELEVATOR ADDITION FOR ENNA HAVENS SCHOOL

TYPE OF WORK

☐ New Building

☒ Addition

☐ Alteration

☐ Roofing

☐ Siding

☐ Fence 0 Height (exceeds 6')

☐ Sign 0 Sq. Ft.

☐ Pool

☐ Asbestos Abatement Subchapter 8

☐ Lead Haz. Abatement NJAC 5:17

☐ Other

☐ Other

☐ Demolition

FEE (Office Use Only)

\$ 60

\$ 0

\$ 0

\$ 0

\$ 0

\$ 0

\$ 0

\$ 0

\$ 0

\$ 0

\$ 0

\$ 0

Administrative Surcharge \$ 0

Minimum Fee \$ 0

TOTAL FEE \$ 0

DCA Training Fee \$ 0

TOWNSHIP OF BRICK
401 CHAMBERS BRIDGE RD
DIVISION OF INSPECTIONS

UCC NEW JERSEY
BUILDING
SUBCODE
TECHNICAL SECTION

Date Received 07/16/2002
Date Issued 8/14/02
Control # C16-64
Permit #

08-3083

A. IDENTIFICATION-APPLICANT: COMPLETE ALL APPLICABLE INFORMATION, WHEN CHANGING CONTRACTORS, NOTIFY THIS OFFICE. CALL UTILITY DIG NO: 1-800-272-1000

Block ~~401~~ 21
Work Site Location 43 DROW POINT RD EUNA HAVENS

ELEVATOR ADDITION

Owner In Fee BRICK BOARD OF EDUCATION
Address 101 HENDRICKSON AVE
BRICK, NJ 08724-

Tele. (732) 785-3000
Contractor ASCEND CONSTRUCTION MANAGEMENT

Address 542 INDUSTRIAL WAY WEST
FAIRBURY, NJ 07724-

Tele. (732) 579-1100 Fax ()
Lic. No. or Bldg. Reg. No.

Federal Eqp. No. 22-2362105

JOB SUMMARY (Office Use Only)

PLAN REVIEW Date Initial

☐ No Plans Req.

☒ All *3-202 E-4*

☐ Footing

☐ Foundation

☐ Frame

☐ Other

Joint Plan Review Required:

☐ Eiect ☐ Plumb ☐ Fire

SUBCODE APPROVAL ☐ Elev

☐ CO ☐ CA

Date: *3-23-05*

Approved By: *PA*

INSPECTIONS

Type Failure Date (Month/Day) Initial

Footing *PIER FOR NEW COLUMN* *03/10/04 KEX*

Foundation *03/10/04 KEX*

Slab

Frame

Barrierfree

Insulation

Finishes

Energy

Mechanical

TCO

Other *column* *08/18/04 KEX*

Final *03/23/05 KEX*

Barrierfree

C. CERTIFICATION IN LIEU OF OATH

I hereby certify that I am the (agent of) owner of record and am authorized to make this application.

Signature

D. TECHNICAL SITE DATA
DESCRIPTION OF WORK

SCHOOL ELEVATOR ADDITION FOR EUNA HAVENS SCHOOL

TYPE OF WORK

☐ New Building

☒ Addition

☐ Alteration

☐ Roofing

☐ Siding

☐ Fence

☐ Sign

☐ Pool

☐ Asbestos Abatement Subchapter 3

☐ Lead Haz. Abatement NJAC 5:17

☐ Other

☐ Demolition

FEE (Office Use Only)

☐ 60

☐ 0

☐ 0

☐ 0

☐ 0

☐ 0

☐ 0

☐ 0

☐ 0

☐ 0

☐ 0

☐ 0

☐ 0

B. BUILDING CHARACTERISTICS

Use Group Present Proposed E

Constr. Class Present Proposed

No. of Stories 2

Height of Structure 24 ft.

Area Largest Floor 120 Sq. Ft.

New Bldg. Area/All Floors 80 Sq. Ft.

Volume of New Structure 2,400 Cu. Ft.

Total Land Area Disturbed 0 Sq. Ft.

Est. Cost of Bldg. Work:

1. New Bldg. \$ 75,300

2. Alteration \$ 0

3. Total (1+2) \$ 75,300

Industrialized Building:

☐ State Approved

☐ HUD

Administrative Surcharge

Minimum fee

TOTAL FEE

OCA Training fee

NJ UCCARS 5.24E
TOWNSHIP OF BRICK
401, CHAMBERS BRIDGE RD
DIVISION OF INSPECTIONS

UCC NEW JERSEY
BUILDING
SUBCODE
TECHNICAL SECTION

Date Received 08/06/2004
Date Issued 01/01/1954
Control # 0816104
Permit # 02-3083+A

A. IDENTIFICATION-APPLICANT: COMPLETE ALL APPLICABLE INFORMATION, WHEN CHANGING
CONTRACTORS, NOTIFY THIS OFFICE. CALL UTILITY DIG NO: 1-800-272-1000

Block 548 Lot 21
Work Site Location 43 DRUM POINT RD ENNA HAVENS

PLAN REVISION

Owner in Fee BRICK BOARD OF EDUCATION
Address 101 HENDRICKSON AVE
BRICK, NJ 08724-

Tele. (732) 785-3000

Contractor ASCEND CONSTRUCTION MANAGEMENT

Address 542 INDUSTRIAL WAY WEST
EATONTOWN, NJ 07724-

Tele. (732) 578-1300 Fax ()

Lic. No. or Bldrs. Reg. No.

Federal Emp. No. 22-3062105

JOB SUMMARY (Office Use Only)

PLAN REVIEW Date Initial

☒ No Plans Req. 8-16-04 E14

☒ All

☐ Footing

☐ Foundation

☐ Frame

☐ Other

Joint Plan Review Required:

☐ Elect ☐ Plumb ☐ Fire

SUBCODE APPROVAL ☐ Elev

☐ CO ☐ CCO ☐ CA

Date:

Approved By:

INSPECTIONS

Type

Footing

Foundation

Slab

Frame

BarrierFree

Insulation

Finishes

Energy

Mechanical

TCO

Other

Final

BarrierFree

Dates (Month/Day)

Failure Failure Approval Initial

B. BUILDING CHARACTERISTICS

Use Group Present

Constr. Class Present

No. of Stories

Height of Structure

Area Largest Floor

New Bldg. Area/All Floors

Volume of New Structure

Total Land Area Disturbed

Proposed E

Proposed

0

0 Ft.

0 Sq. Ft.

0 Sq. Ft.

0 Cu. Ft.

0 Sq. Ft.

Est. Cost of Bldg. Work:

1. New Bldg. \$ 5,000

2. Alteration \$ 0

3. Total (1+2) \$ 5,000

Industrialized Building:

☐ State Approved

☐ HUD

C. CERTIFICATION IN LIEU OF OATH

I hereby certify that I am the (agent of) owner
of record and am authorized to make this application.

Signature

D. TECHNICAL SITE DATA
DESCRIPTION OF WORK

PLAN REVISION

TYPE OF WORK

☐ New Building

☒ Addition

☐ Alteration

☐ Roofing

☐ Siding

☐ Fence 0 Height (exceeds 6')

☐ Sign 0 Sq. Ft.

☐ Pool

☐ Asbestos Abatement Subchapter 8

☐ Lead Haz. Abatement NJAC 5:17

☐ Other

☐ Demolition

FEE (Office Use Only)

\$ 0

0

0

0

0

0

0

0

0

0

0

0

Paid ☐ Check #

Collected by:

Administrative Surcharge

Minimum Fee

TOTAL FEE

DCA State Permit Fee

TOWNSHIP OF BRICK
401 CHAMBERS BRIDGE RD
DIVISION OF INSPECTIONS

UCC NEW JERSEY
ELECTRICAL
SUBCODE
TECHNICAL SECTION

Date Received 07/16/2002
Date Issued 8/14/02
Control # C16-64
Permit # 02-3083

A. IDENTIFICATION-APPLICANT: COMPLETE ALL APPLICABLE INFORMATION, WHEN CHANGING
CONTRACTORS, NOTIFY THIS OFFICE. CALL UTILITY DIG NO: 1-800-212-1000

D. TECHNICAL SITE DATA

FEE (Office Use Only)

Block 51 Lot 21 Quad 1
Work Site Location 43 DRIVE POINT RD EDNA HAVENS

ELEVATOR ADDITION

Owner in Fee BRICK BOARD OF EDUCATION
Address 101 HENDRICKSON AVE
BRICK, NJ 08124

Contractor SUN ELECTRICAL CONST CORP
Address 308 DRIVE POINT RD
BRICK, NJ 08124

Tele. (732) 477-3500 Fax 609-6
Lic. No. or Bldg. Reg. No. 714C
Federal Emp. No. 22-198121

B. ELECTRICAL CHARACTERISTICS
Use Group - Present E Proposed E
☐ Pole/Pad ☐ Temporary ☐ Other
Building Occupied as Utility Co.
Estimated Cost of Electrical Work \$ 7,000

JOB SUMMARY (Office Use Only)
PLAN REVIEW
☐ No Plans Required
Joint Plan Review Required:
☐ Bldg ☐ Plumb
☐ Fire ☐ Elevator
☒ Select Plans Approved
Date: 7-13-02
Approved By: [Signature]
SUBCODE APPROVAL
☐ CO ☒ ESO ☐ CA
Date: 7-30-02
Approved By: [Signature]

INSPECTIONS
Type Final (Month/Day)
Failure/Failure Approval Initial [Signature]
Rough 0
Temp Serv 0
Const Serv 0
TCO 0
Other 0
Add Service 0
Signal 0
Temp. Cut-in-Card Date Issued 7-30-02
Final Cut-in-Card Date Issued 7-30-02

NO.	SIZE	ITEM	
1	2	Lighting Fixtures	
1		Receptacles	
1		Switches	
1		Detectors	
1		Light Poles	
1		Motors-Fract HP	
1		Emergency & Exit Lights	
1		Communications Points	
1		Alarm Devices/F.A.C. Panel	
1		TOTAL HUBBERS	35
1		Pool Permit/with UV Lights	0
1		Storable Pool/Spa/Hot Tub	0
1		HP Elect Range/Receptacle	0
1		KW Oven/Surface Unit	0
1		KW Elect Water Heater	0
1		KW Elect Dryer/Receptacle	0
1		KW Dishwasher	0
1		HP Garbage Disposal	0
1		KW Central A/C Unit	0
1		HP/KW Space Heater/Air Handler	0
1		Baseboard Heat	0
1		HP Motors 1/2 HP	0
1		KW Transformer/Generator	0
1		APP Service	0
1		APP Subpanels	0
1		APP Motor Control Center	0
1		KW Elect Sign/Outline Light	0
1		Other	0
1		Other	0

C. CERTIFICATION IN LIEU OF OATH
I hereby certify that I am the (agent of) owner of record and am authorized
to make this application and perform the work listed on this application.

Administrative Surcharge \$ 0
Paid ☒ Check # 000 Minimum Fee \$ 0
Collected by: [Signature] TOTAL FEE \$ 0
DCA Training Fee \$ 0

Applicant's Signature/Contractor's Seal and Signature
☐ Licensed Electrical Contractor ☐ Except Applicant

TOWNSHIP OF BRICK
401 CHAMBERS BRIDGE RD
DIVISION OF INSPECTIONS

NEW JERSEY
ELECTRICAL
SUBCODE
TECHNICAL SECTION

Date Received 07/16/2002
Date Issued 8/14/02
Control # C16-64
Permit # 02-3083

A. IDENTIFICATION-APPLICANT: COMPLETE ALL APPLICABLE INFORMATION WHEN CHANGING
CONTRACTORS. NOTIFY THIS OFFICE. CALL UTILITY DIG NO: 1-800-272-1000

Block ~~58~~ lot 21 Qual _____
Work Site Location 43 DRUM POINT RD ENNA HAVENS

ELEVATOR ADDITION

Owner in Fee BRICK BOARD OF EDUCATION
Address 101 HENDRICKSON AVE
BRICK, NJ 08724-

Tele. (732) 477-3500 Fax ()
Contractor SUN ELECTRICAL CONST CORP

Address 308 DRUM POINT RD
BRICK, NJ

Tele. (732) 477-3500
Lic. No. or Bids. Reg. No. 7146

Federal Emp. No. 22-2763721

B. ELECTRICAL CHARACTERISTICS

Use Group - Present _____ Proposed E

[] Pole/Pad [] Temporary [] Other

Building Occupied as _____ Utility Co. _____

Estimated Cost of Electrical Work \$ 7,000

JOB SUMMARY (Office Use Only)

PLAN REVIEW

[] No Plans Required

Joint Plan Review Required:

[] Bidg [] Plumb

[] Fire [] Elevator

Defect Plans Approved

Date: _____

Approved By: _____

SUBCODE APPROVAL

[] CO [] CCO [] CA

Date: _____

Approved By: _____

INSPECTIONS
Type Failure Failure Approval Initial

Rough

Temp Serv

Const Serv

TCO

Other

Service

Final

Temp. Cut-in-Card Date Issued

Final Cut-in-Card Date Issued

D. TECHNICAL SITE DATA

NO. SIZE

1

1

1

6

0

0

0

0

0

0

0

0

0

0

0

0

0

0

0

0

0

0

0

0

0

0

0

0

0

0

0

0

0

0

0

0

0

0

0

ITEM

Lighting fixtures 2

Receptacles 2

Switches 2

Detectors 2

Light Poles 2

Motors-Fract HP 2

Emergency & Exit lights 2

Communications Points 2

Alarm Devices/F.A.C. Panel 2

TOTAL NUMBERS 2

Pool Permit/with UW lights 2

Storable Pool/Spa/Hot Tub 2

KW Elect Range/Receptacle 2

KW Oven/Surface Unit 2

KW Elect Water Heater 2

KW Elect Dryer/Receptacle 2

KW Dishwasher 2

HP Garbage Disposal 2

KW Central A/C Unit 2

HP/KW Space Heater/Air Handler 2

Baseboard Heat 2

HP Motors 1/+ HP 2

KW Transformer/Generator 2

AMP Service 2

AMP Subpanels 2

AMP Motor Control Center 2

KW Elect Sign/Outline Light 2

Other 2

FEE (Office Use Only)

Administrative Surcharge \$ 0

Minimum Fee \$ 0

TOTAL FEE \$ 0

DCA Training Fee \$ 0

0

0

0

0

0

0

0

0

0

0

0

0

0

0

0

0

0

0

0

0

0

0

0

0

0

0

0

0

0

0

0

0

0

0

0

TOWNSHIP OF BRICK
404 CHAMBERS BRIDGE RD
DIVISION OF INSPECTIONS

UCC NEW JERSEY
ELECTRICAL
SUBCODE
TECHNICAL SECTION

Date Received 09/23/2004
Date Issued 09/27/2004
Control #
Permit # 02-3083+B

A. IDENTIFICATION-APPLICANT: COMPLETE ALL APPLICABLE INFORMATION, WHEN CHANGING CONTRACTORS, NOTIFY THIS OFFICE, CALL UTILITY DIG NO: 1-800-272-1000

Block 548 Lot 21 Qual
Work Site Location 43 DRUM POINT RD ENNA HAVENS
CHANGE OF CONTRACTOR
Owner in Fee BRICK BOARD OF EDUCATION
Address 101 HENDRICKSON AVE
BRICK, NJ 08724-
Tele. (732) 783-3000
Contractor G & G ELECTRICAL CONTRACTORS
Address 27 WOODSIDE DR
TABERNACLE, NJ 08088-
Tele. (609) 268-3181
Lic. No. or Bldgs. Reg. No. 7025A
Federal Emp. No. 22-3084931

B. ELECTRICAL CHARACTERISTICS

Use Group - Present Proposed E
[] Pole/Pad [] Temporary [] Other
Building Occupied as Utility Co.
Estimated Cost of Electrical Work \$ 8,000

JOB SUMMARY (Office Use Only)

PLAN REVIEW
[] No Plans Required
Joint Plan Review Required:
[] Bldg [] Plumb
[] Fire [] Elevator
[] Elect Plans Approved
Date:
Approved By:
SUBCODE APPROVAL
[] CO [] CO
Date: 3-23-05
Approved By: W

D. TECHNICAL SITE DATA

NO.	SIZE	ITER	FEE (Office Use Only)
0		Lighting Fixtures	
0		Receptacles	
0		Switches	
0		Detectors	
0		Light Poles	
0		Motors-Fract HP	
0		Emergency & Exit Lights	
0		Communications Points	
0		Alarm Devices/F.A.C. Panel	
0		TOTAL NUMBERS	
0		Pool Permit/with UV Lights	
0		Storable Pool/Spa/Hot Tub	
0		KW Elect Range/Receptacle	
0		KW Oven/Surface Unit	
0		KW Elect Water Heater	
0		KW Elect Dryer/Receptacle	
0		KW Dishwasher	
0		HP Garbage Disposal	
0		KW Central A/C Unit	
0		HP/KW Space Heater/Air Handler	
0		Baseboard Heat	
0		HP Motors 1/+ HP	
0		KW Transformer/Generator	
0		AMP Service	
0		AMP Subpanels	
0		AMP Motor Control Center	
0		KW Elect Sign/Outline Light	
0		Other	
0		Other	

PAID

Paid [] Check \$
Collected by: TOTAL FEE
DCA State Permit Fee

C. CERTIFICATION IN LIEU OF OATH
I hereby certify that I am the (agent of) owner of record and am authorized to make this application and perform the work listed on this application.
Applicant's Signature/Contractor's Seal and Signature
[] Licensed Electrical Contractor [] Exempt Applicant
U.C.C. P120 (rev. 3/96)

TOWNSHIP OF BRICK
401 CHAMBERS BRIDGE RD
DIVISION OF INSPECTIONS

UCC NEW JERSEY
FIRE PROTECTION
SUBCODE
TECHNICAL SECTION

Date Received 07/16/2002
Date Issued 8/11/10
Control # C16-64
Permit # 02-3083

A. IDENTIFICATION-APPLICANT: COMPLETE ALL APPLICABLE INFORMATION, WHEN CHANGING CONTRACTORS, NOTIFY THIS OFFICE. CALL UTILITY DIG NO: 1-800-272-1000.

Block 548 Lot 21 Quad 24
Work Site Location 43 DRUM POINT RD ENNA HAVENS

ELEVATOR ADDITION

Owner in Fee BRICK BOARD OF EDUCATION
Address 101 HENDRICKSON AVE

BRICK, NJ 08724-

Tele. (732) 477-3500 Fax (732) 477-5789

Contractor SUN ELECTRICAL CONSTRUCTION

Address 308 DRUM POINT RD

BRICK, NJ 08723-

Tele. (732) 477-3500

Lic. No. of Bldgs. Reg. No. _____

Federal Emp. No. 22-2163731

B. FIRE PROTECTION CHARACTERISTICS

Use Group Present Proposed E
Const. Class Present Proposed _____

Heating Systems ☐ New ☒ Existing ☐ HVAC

Type: ☐ Gas ☐ Oil ☐ Electric ☐ Solar

☐ Other _____

Location: _____

Total Est Cost of Fire Prot Work \$ 2,500

JOB SUMMARY (Office Use Only)

PLAN REVIEW

☐ No Plans Required

Joint Plan Review Required:

☒ Bldg ☐ Elevator

☒ Fire Plans Approved

Date: 8-14-02

Approved By: [Signature]

SUBCODE APPROVAL

☐ CO ☐ CGO ☒ CA

Date: 4-1-2005

Approved By: [Signature]

Other _____

INSPECTIONS

Type _____

Alarm Sys _____

Suppr Test _____

Standpipe _____

Fire Pump _____

PreEng Sys _____

Mechanical _____

Smoke Ctl _____

TCO _____

Final _____

Other _____

Dates (Month/Day)

Failure Failure Approval 4-1-05

D. TECHNICAL SITE DATA

Description of Work: _____

Water Supply Source _____

Method of Alarm/Suppr Sys Superv _____

Storage Tanks

Type: ☐ Flammable Liquid ☐ Combust Liquid

☐ LPG ☐ LNG Capacity _____ 0 Fuel _____

Alarm Systems ☐ 110V Interconnected _____ NUMBER

☐ System

Alarm Devices (smoke, heat, pulls, water/flood) _____ 6

Supervisory Devices (tamper, low/high air) _____ 0

Signalling Devices (horn/strobes, bells) _____ 0

Other Devices _____ 0

TOTAL _____ 6

Suppression Systems

Fire Pump _____ 0 GPM Type _____

Dry Pipe/Alarm Valves _____ 0

Pre-action Valves _____ 0

Sprinkler Heads (Dry and Wet) _____ 0

Standpipes _____ 0

Pre-Engineered Systems

Wet Chemical _____ 0

Dry Chemical _____ 0

CO2 Suppression _____ 0

Foam Suppression _____ 0

Halon Suppression _____ 0

Other _____ 0

Kitchen Hood Exhaust System _____ 0

Smoke Control System _____ 0

Gas ☐ or Oil ☐ Fired Appliances _____ 0

Other _____ 0

Other _____ 0

FEE (Office Use Only)

64-81

Administrative Surcharge \$ _____

Paid ☐ Check # _____ Minimum Fee \$ _____

Collected by: _____ TOTAL FEE \$ _____

DCA Training Fee \$ _____

TOWNSHIP OF BRICK
401 CHAMBERS BRIDGE RD
DIVISION OF INSPECTIONS

UCC NEW JERSEY
FIRE PROTECTION
SUBCODE
TECHNICAL SECTION

Date Received 07/16/2002
Date Issued 8/14/02
Control # C16-64
Permit #

548

02-3082

A. IDENTIFICATION-APPLICANT: COMPLETE ALL APPLICABLE INFORMATION, WHEN CHANGING CONTRACTORS, NOTIFY THIS OFFICE, CALL UTILITY DIS NO: 1-800-272-1000.

Block ~~440~~ lot 21 dual
Work Site Location 43 DRUM POINT RD EMMA HAVENS

ELEVATOR ADDITION

Owner in Fee BRICK BOARD OF EDUCATION
Address 101 MEMORICKSON AVE
BRICK, NJ 08724-

Tele. (732) 477-3500 Fax (732) 477-5789
Contractor SUN ELECTRICAL CONSTRUCTION

Address 308 DRUM POINT RD
BRICK, NJ 08723-

Tele. (732) 477-3500
Lic. No. or Bldg. Reg. No.

Federal Emp. No. 22-2163131

B. FIRE PROTECTION CHARACTERISTICS

Use Group Present Proposed F
Constr. Class Present Proposed
Heating Systems [] Gen [X] Existing [] HVAC
Type: [] Gas [] Oil [] Elect [] Solar
[] Other

Location:
Total Est Cost of Fire Prot Work \$ 2,500

JOB SUMMARY (Office Use Only)
PLAN REVIEW
[] No Plans Required
Joint Plan Review Required:

[] Bldg [] Elect
[] Elevator
[] Fire Plans Approved
Date: 8.14.02
Approved By: [Signature]
SUBCODE APPROVAL
[] CO [] CCO [] CA
Date:
Approved By:

INSPECTIONS
Type Failure Failure Approval Initial

Alarms Sys
Suppr Test
Standpipe
Fire Pump
PreEng Sys
Mechanical
Smoke Ctl
TCO
Final
Other

Dates (Month/Day)

Alarms Sys
Suppr Test
Standpipe
Fire Pump
PreEng Sys
Mechanical
Smoke Ctl
TCO
Final
Other

Alarms Sys
Suppr Test
Standpipe
Fire Pump
PreEng Sys
Mechanical
Smoke Ctl
TCO
Final
Other

Alarms Sys
Suppr Test
Standpipe
Fire Pump
PreEng Sys
Mechanical
Smoke Ctl
TCO
Final
Other

Alarms Sys
Suppr Test
Standpipe
Fire Pump
PreEng Sys
Mechanical
Smoke Ctl
TCO
Final
Other

Alarms Sys
Suppr Test
Standpipe
Fire Pump
PreEng Sys
Mechanical
Smoke Ctl
TCO
Final
Other

C. TECHNICAL SITE DATA

Description of Work:
Water Supply Source
Method of Alarm/Suppr Sys Superv

Storage Tanks
Type: [] Flammable Liquid [] Combust Liquid
[] LPG [] LNG Capacity 0 Fuel
Alarm Systems [] 110V Interconnected NUMBER
[] System

Alarms Devices (Smoke, Heat, Pulls, Water/Flow)
Supervisory Devices (Tamper, Low/High Air)
Signalling Devices (Horn/Strobes, Bells)
Other Devices
TOTAL

Suppression Systems
Fire Pump 0 GPM Type
Dry Pipe/Alarm Valves
Pre-action Valves
Sprinkler Heads (Dry and Wet)
Standpipes
Pre-Engineered Systems
Wet Chemical
Dry Chemical
CO2 Suppression
Foam Suppression
Halon Suppression
Other

Kitchen Hood Exhaust System
Smoke Control System
Gas [] or Oil [] Fired Appliances
Other
Other

Administrative Surcharge
Minors Fee
TOTAL FEE
DCA Training Fee

U.C.C. F140 (rev. 3/90)

TOWNSHIP OF BRICK ZONING PERMIT

Approved: July 25, 2002

No. 2.1257

Block: 548 Lot: 21

Zone: B-2, General Business

Property Address: 43 Drum Point Road

Applicant: Christopher Baldwin; Ascend Construction Management

Property Owner: Brick Township Board of Education


Existing Use: Emma Havens Young Elementary School


Proposed Use: Same.


Proposed Construction: School elevator addition.

Conditions: Capital project approved by the Planning Board.
Resolution No. R-67-01 adopted on July 11, 2002.

**This permit shall be null, void and of no effect if any of the facts contained in the application upon the basis that this permit was granted are false or untrue in any material respect.
This permit shall expire one (1) year after the date of issuance if the use or substantial construction has not been commenced.**

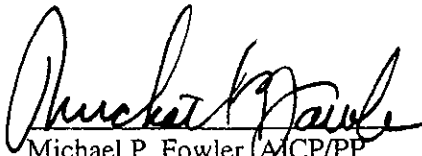
Michael P. Fowler, AICP/PP
Municipal Planner

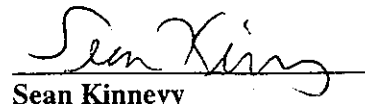

Sean Kinnevy
Zoning Officer

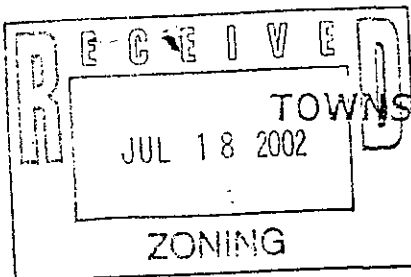

TOWNSHIP OF BRICK ZONING PERMIT APPLICATION

(Please Type or Print Neatly in Ink, Not Pencil)

Applications missing any of the following information will delay processing and may be returned to you.

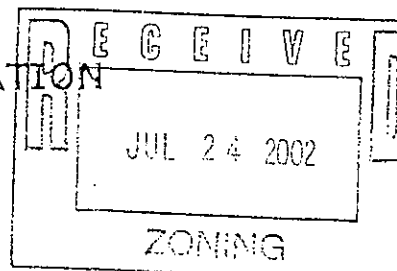

Block 46 548 Lot 21 Qualifier _____

PROPERTY ADDRESS 43 Drum Point Rd.

PERSONAL NAME OF APPLICANT Christopher Baldwin

BUSINESS NAME OF APPLICANT Ascend Construction Management

PROPERTY OWNER Brick Twp. Board of Ed

PRESENT USE OF PROPERTY (check all that apply)

- ☐ Vacant Lot ☐ Single-family dwelling ☐ Multi-family dwelling
☒ Commercial (please describe) School elevator addition

PROPOSED USE OF PROPERTY (check all that apply)

- ☐ Vacant Lot ☐ Single-family dwelling ☐ Multi-dwelling
☒ Commercial (please describe) School

PROPOSED CONSTRUCTION (check all that apply)

- ☐ New Building (please describe) _____
☒ Addition
☐ Alteration
☐ Porch or deck (state heights) _____
☐ Shed (state height) _____
☐ Fence (state type & height) _____
☐ Swimming Pool ☐ in-ground ☐ above-ground
☐ Other (please describe) _____

CHECKLIST

- ☒ All information completed above
☒ Two (2) copies of a plot plan containing:
☒ All existing and proposed structures
☒ All dimensions of the lot and structures
☒ All setbacks from the structures to the property lines
☒ All adjacent streets and waterways
☐ If applicable, include a copy of the Zoning Board of Adjustment Resolution, the date that the map was signed, and/or the date that the subdivision map was filed with the Ocean County Clerk, along with the file map and number.

Note: No partial, taped, faxed, reduced or enlarged copies can be accepted.

The applicant certifies that all statements and information made and provided as part of this application are true to the best of the applicant's knowledge, information and belief. The applicant further states that the applicant will comply with all other Municipal approvals and ordinances, and all County, State, and Federal Regulations.

Signature of applicant Christopher Baldwin Date 6/20/02

Reviewed by Zoning Office SK Date 7/23/02 (x) Approved (x) Denied
SK 7/20/02

National Electrical Code
Plan Review Record
Township of Brick

Date: 7-31-02

Site Address: 43 ORum pt Rd

Reviewed By: UW

CORRECTION LIST

No.

Description

No elect on plan

Resubmit 08-01-02

Party Called and Phone #:

Chris Baldwin

Resubmitted on:

By:

732 528 1300

✓ 609-410-7060

609-410-7060



YEZZI ASSOCIATES, L.L.C.
ARCHITECTS • PLANNERS

SIGNATURE PAGE

BRICK TOWNSHIP BOARD OF EDUCATION

**BRICK HIGH SCHOOL GYM ADDITION
YC01112**

(STATE PLAN #202058)

AND


**EMMA HAVENS ELEMENTARY SCHOOL
ELEVATOR ADDITION**

YC01161

(STATE PLAN #202066)




BOARD PRESIDENT 1/13/02
DATE

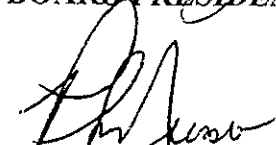

SUPERINTENDENT 1/13/02
DATE



BUSINESS ADMINISTRATOR 1/13/02
DATE

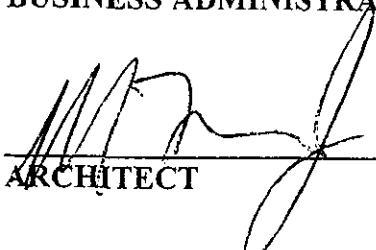

ARCHITECT 1/11/02
DATE

REBID DUE DATE: MAY 15, 2002

Massimo E. Yezzi, Jr., NCARB, RA, PP
John R. Burgdorfer, RA
18 Washington Street, P.O. Box 1638
Toms River, N.J. 08754

Tel: 732-240-3433
Fax: 732-240-3463
1-800-376-3433

E-Mail: MFYEZZI@aol.com

INTERIOR DESIGN

CONSTRUCTION MANAGEMENT



YEZZI ASSOCIATES, L.L.C.
ARCHITECTS • PLANNERS

APRIL 16, 2002

**NOTICE TO BIDDERS
ADDENDUM #1**

**PROJECT: BRICK HIGH SCHOOL ADDITION & ALTERATIONS TO GYM
AND EMMA HAVENS ELEMENTARY SCHOOL ELEVATOR ADDITION**

BID DUE DATE: APRIL 25, 2002 – 11:00 A.M.

ADDENDUM NO. 1:

The following are clarifications of the construction documents and specifications for the **BRICK HIGH SCHOOL ADDITION & ALTERATIONS TO GYM AND EMMA HAVENS ELEMENTARY SCHOOL ELEVATOR ADDITION** and are to be considered as part of the bid documents and indicated on the bid proposal form:

1. The bid due date will remain as April 25, 2002 at 11:00 a.m. at the Brick Board of Education Building, 101 Hendrickson Avenue, Brick, NJ.
2. Provide a \$5,000.00 allowance for structural work for Emma Havens Elementary School.
3. Provide a \$5,000.00 allowance for electrical work for Emma Havens Elementary School.
4. Remove 2 existing hose bibbs located along the exterior wall adjacent to proposed new auxiliary gym addition at Brick High School. All abandoned plumbing to be capped off as per National Plumbing Code Requirements latest edition.
5. Existing thru-the-wall a/c unit to be removed at Brick High School. Existing wall opening to be blocked off and all new finishes to match existing surroundings.
6. Emma Havens School:
 - a. **HVAC:** The HVAC Contractor shall include in its proposal an allowance of \$25,000.00 to test and remove the HVAC unit currently located where the elevator is to be installed, and reinstall, test and balance the unit at a location designated by the Owner. The work shall include all power, controls, hot water supply and return or steam and condensate pipe, gas pipe, ductwork and installation, new filters, refrigerant piping, paint and patching at the new location and all else required for a complete installation. All work shall conform to contract specifications. It is the intent of this contract to create a clear, code compliant space for the elevator installation. The new equipment location will be determined at a future construction meeting with the Contractor, Owner and Design Professionals.
 - b. **ELECTRICAL:** Install the work associated with the elevator as shown on the attached sketches SKE-EH101, SKE-EH102, and SKE-EH103. All work shall conform to contract specifications.
 - c. **PLUMBING:** Install the work associated with the elevator as shown on the attached sketches SKP-EH-101 and SKP-EH-102. All work shall conform to contract specifications.
7. Drawing S-2 attached Sketch SK-1 gridline B now shown in the plan.
8. Drawing S-2 attached Sketch SK-1 shows column designation for column B3 and D1 incorporated in the pier and footing schedule.

Massimo F. Yezzi, Jr., NCARB, RA, PP
John R. Burgdorfer, RA
18 Washington Street, P.O. Box 1638
Toms River, N.J. 08754

Tel: 732-240-3433
Fax: 732-240-3463
1-800-376-3433
E-Mail: MFYEZZI@aol.com

INTERIOR DESIGN

CONSTRUCTION MANAGEMENT

H:\YEZZ\00310\Building\School\PS10-EH-9032.dwg

① DISCONNECT AND REMOVE ALL WIRING OF ALL EXISTING ELECTRICALLY OPERATED EQUIP. AND DEVICES UP TO THE POINT OF CONNECTION, THIS AREA.

EXISTING 1200A, 120/208V 3Ø 4W MDP MAIN DISTRIBUTION PANEL TO REMAIN

EXISTING ALL PURPOSE ROOM

TO EXISTING MDP.
3Ø 110/0 CU. 1Ø 6CU GRD
IN 2" C. PROVIDE 110/3P C.B.
AT THE PANEL TO MATCH AIC
RATING OF THE EXISTING CIRCUIT
BREAKERS AT THE MDP

EXISTING CORRIDOR

EXISTING RESTROOM

EXISTING RESTROOM

110/3P C.B.
WITH SHUNT TRIP

EXISTING STAGE ELEVATOR CONTROLLER

NEW ELEVATOR
EQUIP. ROOM
101

TO EXISTING PANEL A
2Ø 12, 3/4" C. 1P-20A C.B.

ELEVATOR MOTOR

TYPE 'A' FIXTURE-STONCO VXL-11GC
W/100 WATT BULB

TO EXISTING PANEL A
2Ø 12, 3/4" C. 1P-20A C.B.

ELEVATOR LIGHTS AND FAN

ELEVATOR LOBBY SMOKE DETECTOR

NEW ELEVATOR
100

EXISTING PANEL 'A' TO
REMAIN TO BE REWIRED
AS REQUIRED

RELOCATE EXISTING (1) 2" CONDUIT
WITH 4Ø 3/0 CU. TO THE EXISTING
CORRIDOR ABOVE CEILING SPACE AS
SHOWN. EXTEND WIRING AND CONDUIT
AS REQUIRED TO GIVE WAY TO NEW
ELEVATOR.

EXISTING CORRIDOR

BRICK TOWNSHIP PUBLIC SCHOOLS

PAUL C. SWEETWOOD, P.E.

EMMA HAVEN SCHOOL
BRICK TOWNSHIP, NJ

ELEVATOR ADDITION-ELECT. FIRST FLOOR PLAN
SCALE: 1/8" = 1'-0"

BUILDING DESIGN
SERVICES DIVISION OF



11 TINDALL ROAD
MIDDLETOWN, NJ 07748
TEL (732) 871-8400
FAX (732) 871-7365


LICENSED PROFESSIONAL ENGINEER
STATE OF NEW YORK LICENSE NO. 074431-1

REVIEWED BY: AF DATE: 4/15/02
PROJECT NO: YEZZ-00310
DRAWN BY: SK-ME.dwg
CHECKED BY: JMS
DESIGNED BY: PCS
FILED IN: 1

DATE: 4/15/02

DRAWING NO. SKE-EH101

N:\YEZZ\00310\Building\School\1310-D1-SKE2.dwg

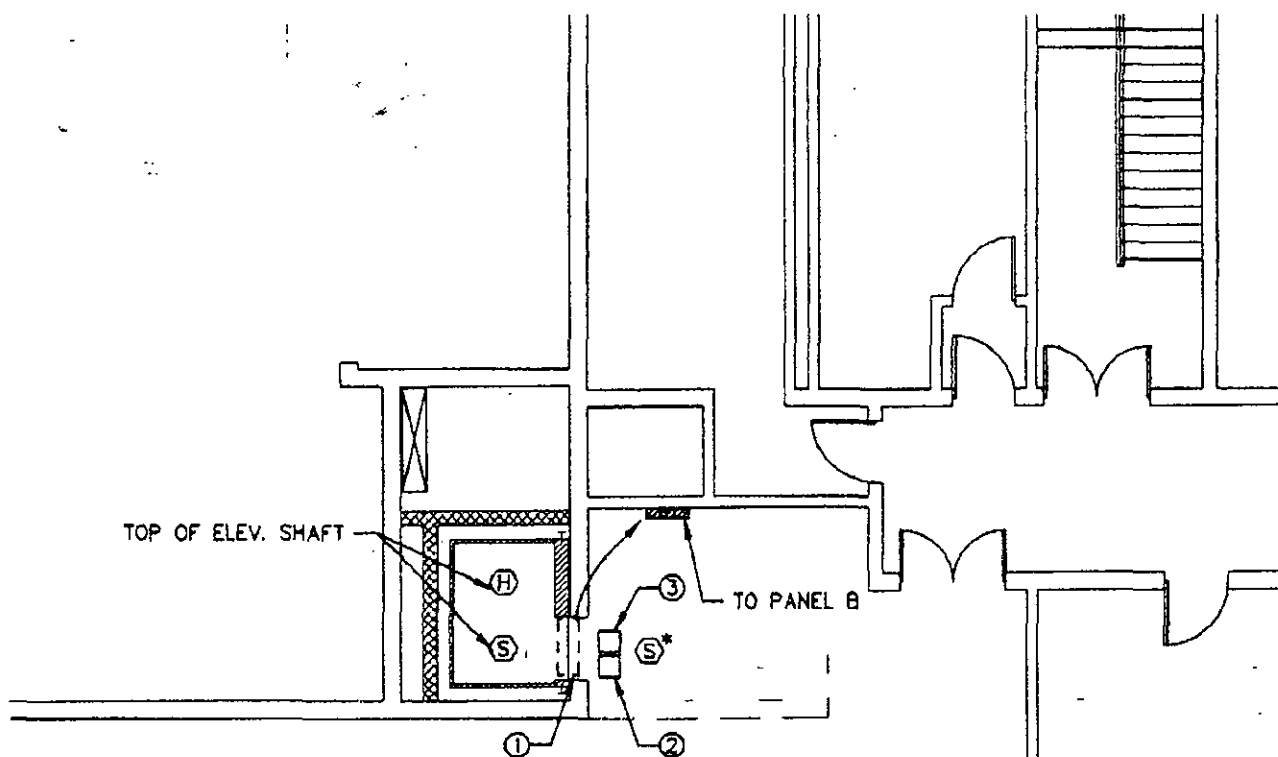

- ① REPLACE EXISTING PANEL B TO NEW SURFACE MOUNTED PANEL IN ANOTHER LOCATION AS SHOWN. PANEL B IS 225A MLO 120/208V, 3Ø, 4W. PANEL WITH 42 CKTS. EXTEND ALL ACTIVE CIRCUITS AND MAIN FEEDER TO NEW LOCATION AS REQUIRED.
- ② RELOCATE EXISTING TELEPHONE BOX ABOVE CLG. SPACE. EXTEND WIRING AS REQUIRED.
- ③ RELOCATE EXISTING J-BOX ABOVE CLG. SPACE. EXTEND WIRING AS REQUIRED.
- ④ VISIT AND INVESTIGATE EXISTING CONDITIONS BEFORE BIDDING.

BRICK TOWNSHIP PUBLIC SCHOOLS

EMMA HAVEN SCHOOL
BRICK TOWNSHIP, NJELEVATOR ADDITION-ELECT. SECOND FLOOR PLAN
SCALE: 1/8" = 1'-0"BUILDING DESIGN
SERVICES DIVISION OF**TEM**ASSOCIATES
11 TINDALL ROAD
MIDDLETOWN, NJ 07748
TEL (732) 871-8400
FAX (732) 871-7386

PAUL C. SWEETWOOD, P.E.

LICENSED PROFESSIONAL ENGINEER
STATE OF NEW YORK LICENSE NO. 074431-1

DATE

RECORDED BY	AT	DRAWN BY	SEAL	CHECKED BY	PCS
PROJECT NO.	YEZZ-00310	CADD FILE	SK-MC.dwg	FILED IN	


DATE 4/15/02

DRAWING NO. **SKE-EH-103**

TOWNSHIP OF BRICK

OCEAN COUNTY, NEW JERSEY

401 CHAMBERS BRIDGE ROAD • BRICK, NJ 08723

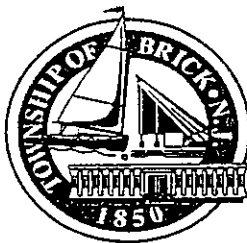

Joseph C. Scarpelli, Mayor

Township Council:

Steven N. Cucci — President
Stephen C. Acropolis
Kimberley S. Casten
Gregory S. Kavanagh
Kathy M. Russell
Tony R. Shupin
Frederick J. Underwood, Sr.

**Department of Administration & Finance
Office of Land Use Management**

Sean Kinnevy
Zoning Officer
(732) 262-1041
skinn@twp.brick.nj.us

Kate MacDonald
Asst. Zoning Officer
(732) 262-1043
Fax: (732) 262-8954
kmacdon@twp.brick.nj.us
<http://www.twp.brick.nj.us>

OK
7/23/02
14

548 21

Christopher Baldwin
Arcead Construction
542 Industrial Way West
Eatontown, NJ 07724

Date: 7-23-02
Block: 646 (?)
Lot: 21
93 Drum Point Road

X Your application for a zoning permit is incomplete. In order to review your application we need the following:

Two (2) accurate plot plans, drawn either by a surveyor or an engineer, as per Section 190-31 of the Township Code. The plot plan must show all existing and proposed structures, all setbacks from property lines, all dimensions of the lot and structures, and all streets and waterways. No reduced, enlarged, taped or facsimile copies can be accepted.

X A zoning permit application form completely filled out by the applicant. No facsimile copies can be accepted.

Y Your application for a zoning permit is denied for the following reasons:

The correct Block number must be on
all the application forms.

[Signature]
07/24/02

cc: Mayor Joseph Scarpelli
Scott MacFadden, Business Administrator
Michael Fowler, Municipal Planner
Kate MacDonald, Assistant Zoning Officer
Daniel Newman, Jr., Construction Official

ADDITION CHECK LIST

- | | | |
|---|---|---------------------------------|
| 1. Construction jacket signed & completed | Yes ☒ | No ☐ |
| 2. Zoning application completed | Yes ☒ | No ☐ |
| 3. Engineering form completed | Yes ☒ | No ☐ |
| 4. Two true size surveys showing dimensions & setbacks | Yes ☐ | No ☐ N/A |
| 5. Bldg/Plmg/Fire/Electrical subcode information completed | Yes ☒ | No ☐ |
| 6. Two sets of plans-architecturals signed and sealed homeowner drawings-all pages signed(existing & proposed floor plan) | Yes ☒ | No ☐ |
| 7. Completed section VI on jacket -building characteristics | Yes ☒ | No ☐ |
| 8. Brochures - Furnace, Boiler, A/C, Fireplace (wood/gas) | Yes ☐ | No ☐ N/A |
| 9. Gas pipe drawing if applicable | Yes ☐ | No ☐ N/A |
| 10. DWV schematic if applicable with existing fixtures | Yes ☒ | No ☐ |
| 11. Detail of all electrical locations | Yes ☒ | No ☐ |
| 12. Detail of existing & proposed smoke detectors | Yes ☒ | No ☐ |
| 13. If using engineered floor joist(TJI) a joist layout showing blocking where applicable must be submitted with plans (also on jobsite with plans) | Yes ☐ | No ☐ N/A |
| 14. Completed debris form | Yes ☒ | No ☐ |
| 15. Separate addn/alteration cost | Yes ☒ | No ☐ |
| 16. 2 nd Story additions require engineer certification for foundation if the plans are not done by an architect | Yes ☐ | No ☐ N/A |
| 17. Soil borings showing seasonal high water table required on any new basements | Yes ☐ | No ☐ N/A |

TOWNSHIP OF BRICK

OCEAN COUNTY, NEW JERSEY

401 CHAMBERS BRIDGE ROAD • BRICK, NJ 08723

Joseph C. Scarpelli, Mayor



DEPARTMENT OF ADMINISTRATION & FINANCE

Township Council:

Kathy M. Russell - President
Stephen C. Acropolis
Kimberley S. Casten
Steven N. Cucci
Gregory S. Kavanagh
Tony R. Shupin
Frederick J. Underwood, Sr.

DIVISION OF INSPECTIONS

Joseph Curiazza
Construction Official
(732) 262-1030
Fax: (732) 262-8954
<http://www.twp.brick.nj.us>

FAX CORRESPONDENCE

DATE: 7-31-02

TO FAX NUMBER: 578-1973 PAGES TO FOLLOW 1

ATTENTION: Chris Baldwin

FROM: Frank Mizer

MESSAGE: Plan Review (Building only)

Applicable to Ordinance 720-92

This form must be handed in with permit application or a permit will not be issued.

TOWNSHIP OF BRICK
Debris Form

Work Site Address 43 Drum Point Road

Block ~~686~~ 578 Lot 21

Contractor Ascend Construction Management

Contractor's Address 542 Industrial Way W., Eatontown, NJ

Type of Construction (minor, new home) School elevator addition

Type of Debris (shingles, siding, wood, etc.) mixed

Party Responsible for removal Tri-State Carting

Dumpster Size 20-yd

Destination of Debris Discard Ocean County landfill

Any recyclable material must be delivered to an approved recycling center and receipts provided to the Building Department along with tipping receipts for non-recyclable.

Generator's Certification: Under penalty of criminal and civil prosecution for the making or submission of false statements, representations or omissions, I declare, on behalf of the generator that the contents of this document are fully and accurately described above and have been disposed of in accordance with all applicable State and Federal laws and regulations, and that I have been authorized in writing, to make such declaration by the person in charge of the generator's operation.

Chris Baldwin
Signature

6/20/02
Date

Christopher Baldwin
Print Name

TOWNSHIP OF BRICK

TYPES OF IMPROVEMENTS THAT REQUIRE BUILDING PERMITS AND THE REQUIREMENTS FOR OBTAINING A BUILDING PERMIT

ALL SURVEY NEED TO BE TO SCALE- NO EXCEPTIONS

A/C, BOILER, FURNACE: New or replacement requires a brochure and electrical. All new units require a licensed electrician if work is not being done by the homeowner. Replacement units may require a chimney certification when the vent/chimney is being cleaned, otherwise building needs to be completed. Furnace requires fire, boiler requires plumbing, a/c requires plumbing. Require elevation certification if located in a flood zone.

ADDITION: Submit 2 surveys showing the location of the addition, dimensions and setbacks. Complete a zoning and engineering application. Submit 2 sets of drawings and cross section showing all materials used from the footing to the roof. Submit a floor plan labeling rooms, size of windows and doors. If plans are drawn by homeowner, each page of the detail must be signed. Ask for addition checklist for further information.

ALTERATION: For inside changes, submit 2 copies of the existing and proposed floor plan including details of construction being done.

BULKHEADS & DOCKS: Copy of State and Army Corps permits. Complete engineering and building application. Submit 2 surveys showing bulkhead and/or dock and 2 cross section details signed by contractor.

DECK: Submit 2 surveys showing the location, dimensions and setbacks of the deck.. Complete a zoning and engineering application along with a building application. Submit 2 sets of plans showing how the deck will be constructed from the footing to the rail. A top view and a side view showing size of lumber being used. Refer to our deck planning guide.

FENCES: Complete a zoning, engineering and building application along with 2 surveys of the property indicating with X's the location of the fence with the height and type proposed.

FIREPLACES & WOOD STOVES: If a masonry chimney is being built on the outside of the house, complete a zoning and engineering application including 2 surveys showing location, dimensions and setbacks. Also include 2 copies of a cross section of foundation, hearth and throat. Wood burning stove needs brochure with building and fire applications completed. Gas fireplaces require brochure, gas sketch and completed building, plumbing and fire applications.

GAS CONVERSIONS: Always complete fire, plumbing, and electrical and include brochures for boiler, furnace and/or air conditioner. Building is required if a chimney certification is not completed & submitted. Elevation certificate must be submitted if located in a flood zone.

HOT TUBS: Treat as an AG pool permit application. See swimming pools.

MEMEBRANE STRUCTURES: Complete zoning, engineering and building. Must submit brochure and anchoring method.

PLUMBING: Complete plumbing application along with gas piping, isometric sketch, and/or list of existing fixtures.

ROOFING & SIDING: Complete building application. A debris form must be completed for any rip off. Only D225 or D3462 shingles are acceptable.

SHEDS: If shed is 100 sq. ft. or more, complete a zoning, engineering, and building application. Include 2 surveys indicating location, dimensions and setbacks. Submit 2 details on how the shed is constructed. If it is a pre fab shed, submit the brochure. If shed is under 100 sq. ft., follow the above instructions omitting the engineering and building application. Either case, submit anchoring method.

SIGNS: Commercial – require 2 signed site plans from the Planning board, submitting one original and 1 copy of the original, 2 sets of drawings of sign detailing mounting & construction. Also include electrical detail if applicable. Complete zoning, engineering, building and/or electrical application. Building mounted signs do not require the signed site plans.

SWIMMING POOLS: Complete zoning, engineering, building and electrical application. Submit 2 surveys showing location of pool, dimensions and setbacks. Submit 2 engineered sealed plans for an in ground pool and a brochure for an above ground pool. Also include a brochure on the filter and pump system and a pool certification form which needs to be signed by the homeowner and notarized. The STATE requires the ladder or stairs to the pool be fenced in and must have a self closing latched gate. If a chain link fence is to be used, the link must be an 1 1/4".

TANK INSTALLATION: New AG tank install requires 2 true size surveys indicating the location of tank with dimensions and set backs showing for zoning review. Replacing an AG tank does not require zoning. Although both require building and plumbing.

TOWNSHIP OF BRICK

OCEAN COUNTY, NEW JERSEY

401 CHAMBERS BRIDGE ROAD • BRICK, NJ 08723

Joseph C. Scarpelli, Mayor

Township Council:

Steven N. Cucci — President
Stephen C. Acropolis
Kimberley S. Casten
Gregory S. Kavanagh
Kathy M. Russell
Tony R. Shupin
Frederick J. Underwood, Sr.



Department of Administration & Finance

Division of Inspections

Daniel F. Newman Jr.

Construction Official

(732) 262-1030

Fax: (732) 262-8954

<http://www.twp.brick.nj.us>

Date: 6/20/02

Township Engineer
401 Chambers Bridge Road
Brick, NJ 08723

RE:

Block: 548

Lot: 21

Property Address: 43 Drum Point Rd.

I, Christopher Baldwin of Ascend Construction Management
(name) 542 Industrial Way, W.
Eatontown, NJ (address)

Request to be exempted from the plot plan requirement for an addition as outlined in the
Brick Land Use Book, Chapter 190.31, part B.

Christopher Baldwin
Applicant's Signature

The following shall be submitted with this request:

1. Submit survey locating existing dwelling and proposed addition. Dimensions of addition should be included.
2. Proof that the property is not located in a Flood Hazard Area.

Note: Prior to approval, a site inspection by the Engineering Department will be performed to verify that the proposed addition will not create a drainage problem.

OFFICE USE

Approved: 7/29/02

Signed: [Signature]

Rejected: _____

Signed: _____

Comments: _____

REMARKS	
COPY TO file _____ _____ _____	SIGNED MASSIMO F. YEZZI, JR. _____
<i>If enclosures are not as noted, please notify us at once</i>	



YEZZI ASSOCIATES, L.L.C.
ARCHITECTS • PLANNERS

APRIL 16, 2002

NOTICE TO BIDDERS
ADDENDUM #1

**PROJECT: BRICK HIGH SCHOOL ADDITION & ALTERATIONS TO GYM
AND EMMA HAVENS ELEMENTARY SCHOOL ELEVATOR ADDITION**

BID DUE DATE: APRIL 25, 2002 – 11:00 A.M.

ADDENDUM NO. 1:

The following are clarifications of the construction documents and specifications for the **BRICK HIGH SCHOOL ADDITION & ALTERATIONS TO GYM AND EMMA HAVENS ELEMENTARY SCHOOL ELEVATOR ADDITION** and are to be considered as part of the bid documents and indicated on the bid proposal form:

1. The bid due date will remain as April 25, 2002 at 11:00 a.m. at the Brick Board of Education Building, 101 Hendrickson Avenue, Brick, NJ.
2. Provide a \$5,000.00 allowance for structural work for Emma Havens Elementary School.
3. Provide a \$5,000.00 allowance for electrical work for Emma Havens Elementary School.
4. Remove 2 existing hose bibbs located along the exterior wall adjacent to proposed new auxiliary gym addition at Brick High School. All abandoned plumbing to be capped off as per National Plumbing Code Requirements latest edition.
5. Existing thru-the-wall a/c unit to be removed at Brick High School. Existing wall opening to be blocked off and all new finishes to match existing surroundings.
6. Emma Havens School:
 - a. HVAC: The HVAC Contractor shall include in its proposal an allowance of \$25,000.00 to test and remove the HVAC unit currently located where the elevator is to be installed, and reinstall, test and balance the unit at a location designated by the Owner. The work shall include all power, controls, hot water supply and return or steam and condensate pipe, gas pipe, ductwork and installation, new filters, refrigerant piping, paint and patching at the new location and all else required for a complete installation. All work shall conform to contract specifications. It is the intent of this contract to create a clear, code compliant space for the elevator installation. The new equipment location will be determined at a future construction meeting with the Contractor, Owner and Design Professionals.
 - b. ELECTRICAL: Install the work associated with the elevator as shown on the attached sketches SKE-EH101, SKE-EH102, and SKE-EH103. All work shall conform to contract specifications.
 - c. PLUMBING: Install the work associated with the elevator as shown on the attached sketches SKP-EH-101 and SKP-EH-102. All work shall conform to contract specifications.
7. Drawing S-2 attached Sketch SK-1 gridline B now shown in the plan.
8. Drawing S-2 attached Sketch SK-1 shows column designation for column B3 and D1 incorporated in the pier and footing schedule.

Massimo F. Yezzi, Jr., NCARB, RA, PP
John R. Burgdorfer, RA
18 Washington Street, P.O. Box 1638
Toms River, N.J. 08754

Tel: 732-240-3433
Fax: 732-240-3463
1-800-376-3433

E-Mail: MFYEZZI@aol.com

INTERIOR DESIGN

CONSTRUCTION MANAGEMENT

YEZZI ASSOCIATES
ARCHITECTS PLANNERS


BRICK HIGH SCHOOL AND EMMA HAVENS ELEM. SCHOOL
ADDENDUM #1

APRIL 16, 2002
PAGE 2 OF 2

9. Drawing S-2 attached Sketch SK-1 shows missing lintel designation L1 provided in the framing plan between gridline 1 and 2.

All other items are to remain as stated in Plans and Specifications.

All items above are to be included with Plans and Specifications and be part of the Bid Documents.

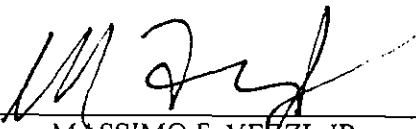


MASSIMO F. YEZZI, JR.

Enclosures: Sketches


END OF ADDENDUM #1

MFY/dm

N:\YEZZ\00310\Building\School\73310-EH-SKEZ.dwg

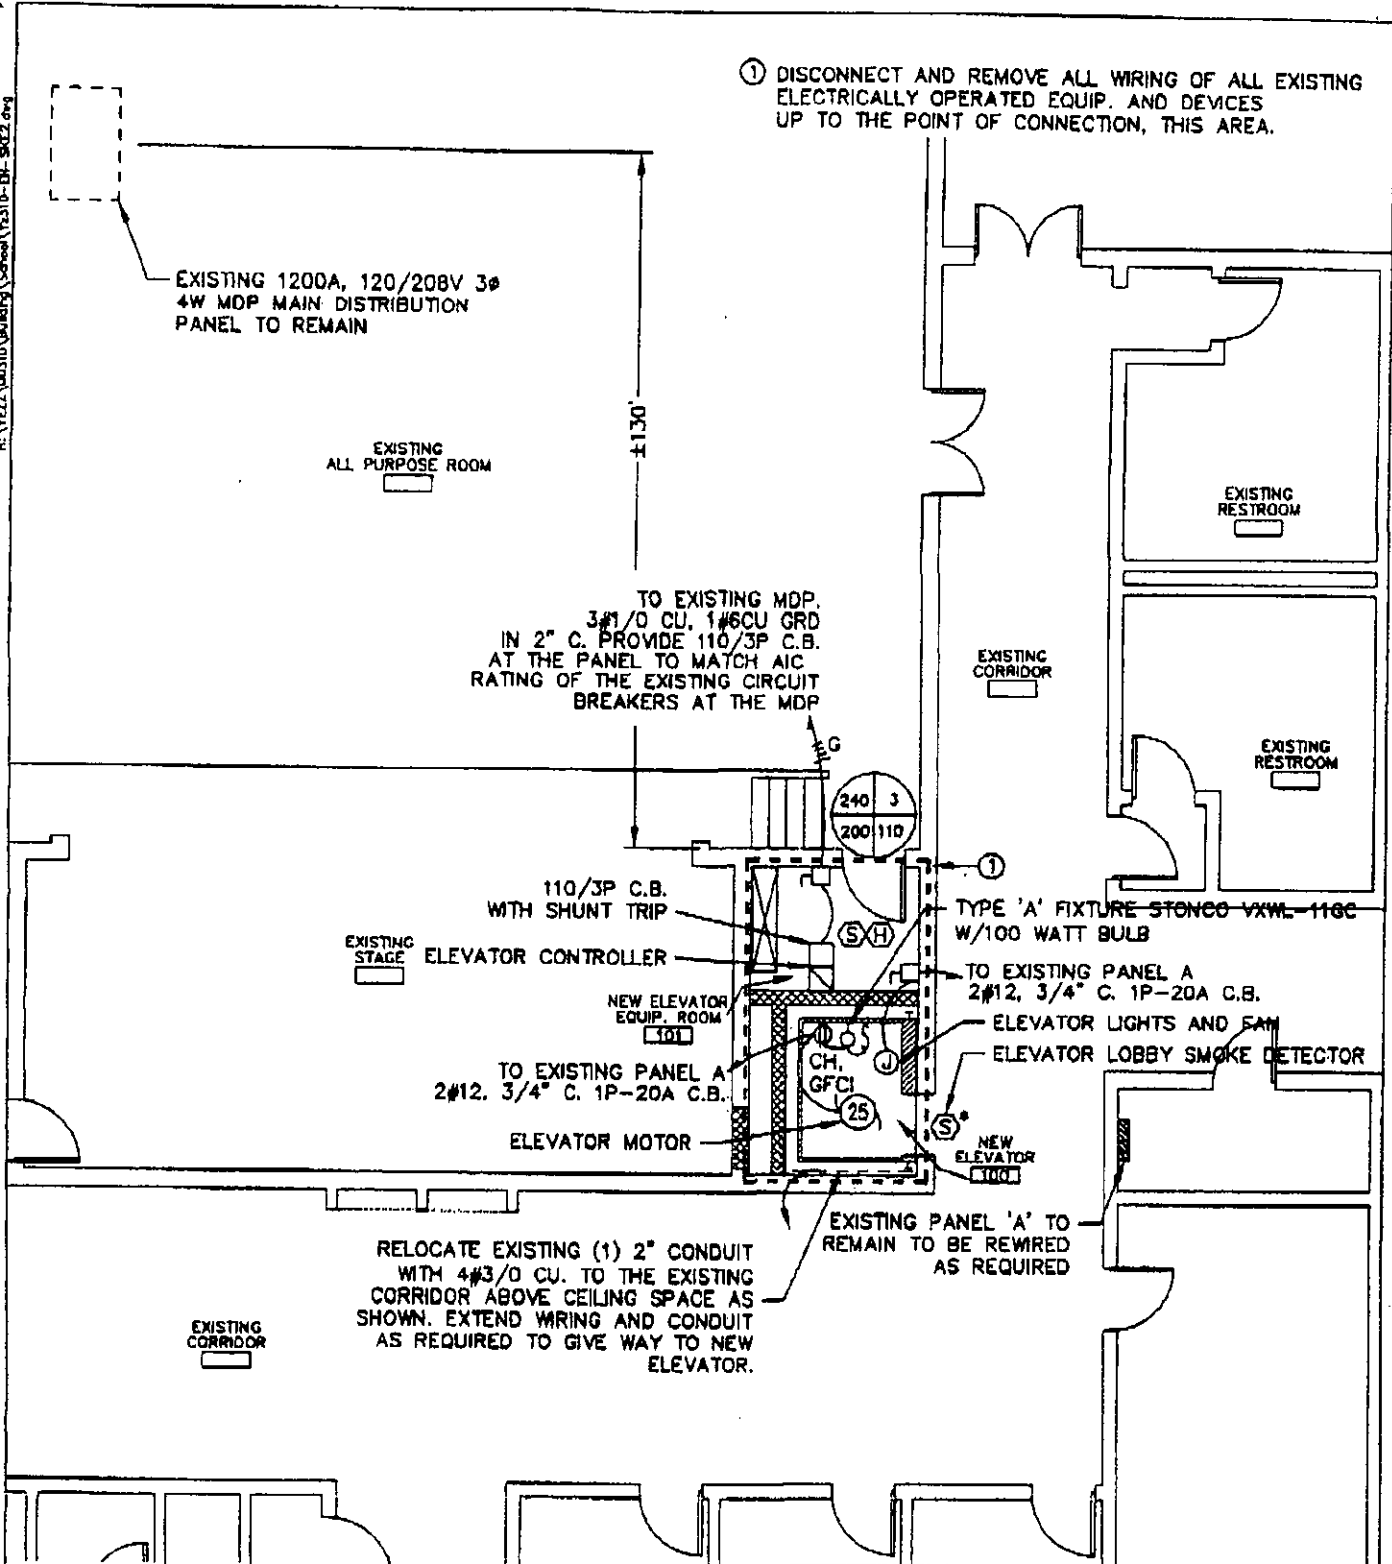


BUILDING DESIGN SERVICES DIVISION OF TM ASSOCIATES 11 TINDALL ROAD WOODLETOWN, NJ 07746 TEL (732) 671-6400 FAX (732) 671-7366		PAUL C. SWEETWOOD, P.E. LICENSED PROFESSIONAL ENGINEER STATE OF NEW YORK LICENSE NO. 074431-1 SIGNED BY: AT DATE: 4/15/02 DRAWN BY: MSL CHECKED BY: PCS PROJECT NO. YEZZ-00310 CADD FILE SK-ME.dwg PLOT NO. 1		BRICK TOWNSHIP PUBLIC SCHOOLS EMMA HAVEN SCHOOL BRICK TOWNSHIP, NJ ELEVATOR ADDITION-ELECT. FIRST FLOOR PLAN SCALE: 1/8" = 1'-0" DATE: 4/15/02 DRAWING NO. SKE-EH101	
---	--	--	--	--	--

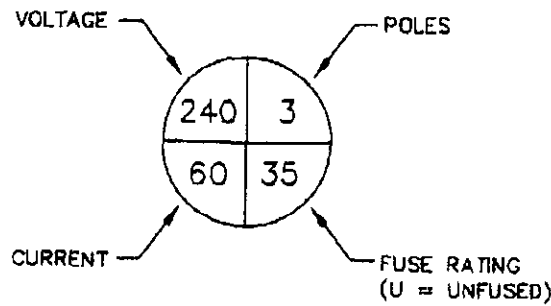

DISCONNECT SWITCH LEGEND

NOT TO SCALE

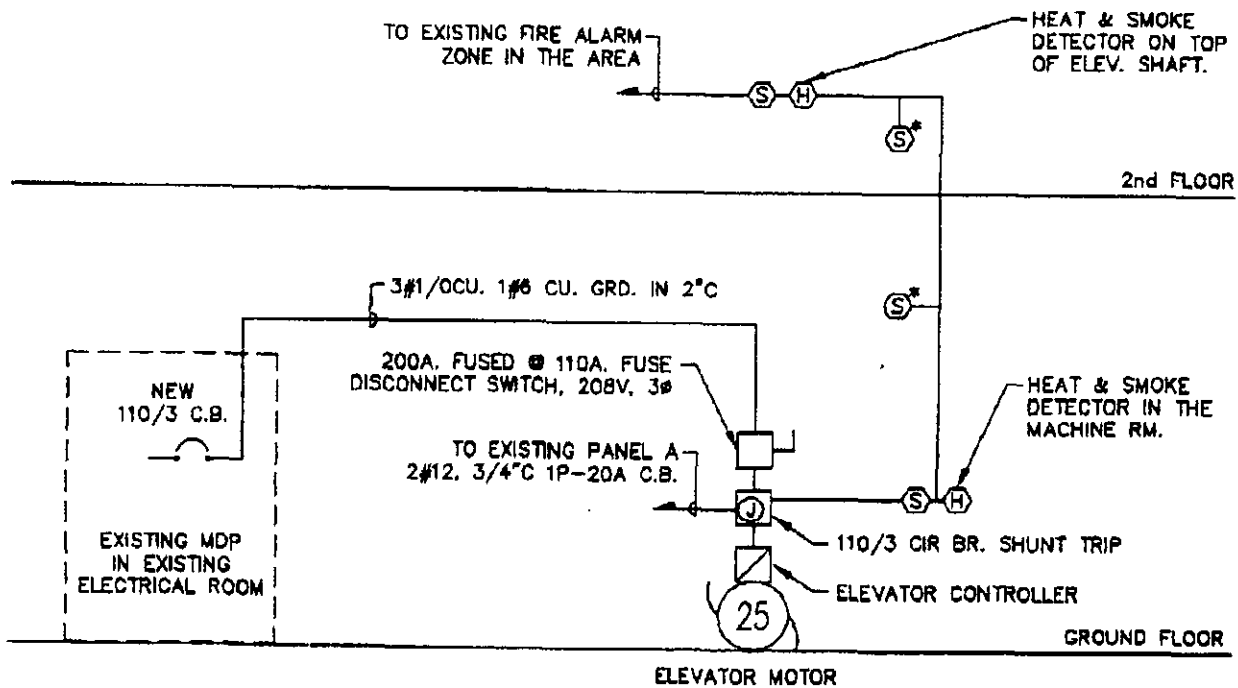

ELEVATOR PART. RISER

NOT TO SCALE

RISER NOTES:

1. THE ACTIVATION OF THE SMOKE DETECTOR EITHER IN THE MACHINE ROOM OR ON TOP OF THE ELEVATOR SHAFT SHALL RE-CALL THE ELEVATOR TO THE 1st FLOOR.
2. THE ACTIVATION OF THE HEAT DETECTOR EITHER IN THE MACHINE ROOM OR ON TOP OF THE ELEVATOR SHAFT SHALL SHUT DOWN THE POWER TO THE ELEVATOR THRU THE SHUNT TRIP CIRCUIT BREAKER.
3. THE ACTIVATION OF THE LOBBY SMOKE DETECTOR SHALL STOP THE ELEVATOR DOOR FROM OPENING.

BRICK TOWNSHIP PUBLIC SCHOOLS

EMMA HAVEN SCHOOL
BRICK TOWNSHIP, NJ

ELEVATOR ADDITION-ELECT. SECOND FLOOR PLAN
SCALE: 1/8" = 1'-0"

BUILDING DESIGN
SERVICES DIVISION OF



ASSOCIATES
11 TINDALL ROAD
MOORETOWN, NJ 07748
TEL (732) 671-6400
FAX (732) 671-7365

PAUL C. SWEETWOOD, P.E.


LICENSED PROFESSIONAL ENGINEER
STATE OF NEW YORK LICENSE NO. 074431-1

DATE

DESIGNED BY	AT	DRAWN BY	CHKD BY	DATE
YECZ-00310		SK-ME.dwg		4/15/02

DATE 4/15/02

DRAWING NO. SKE-EH-102

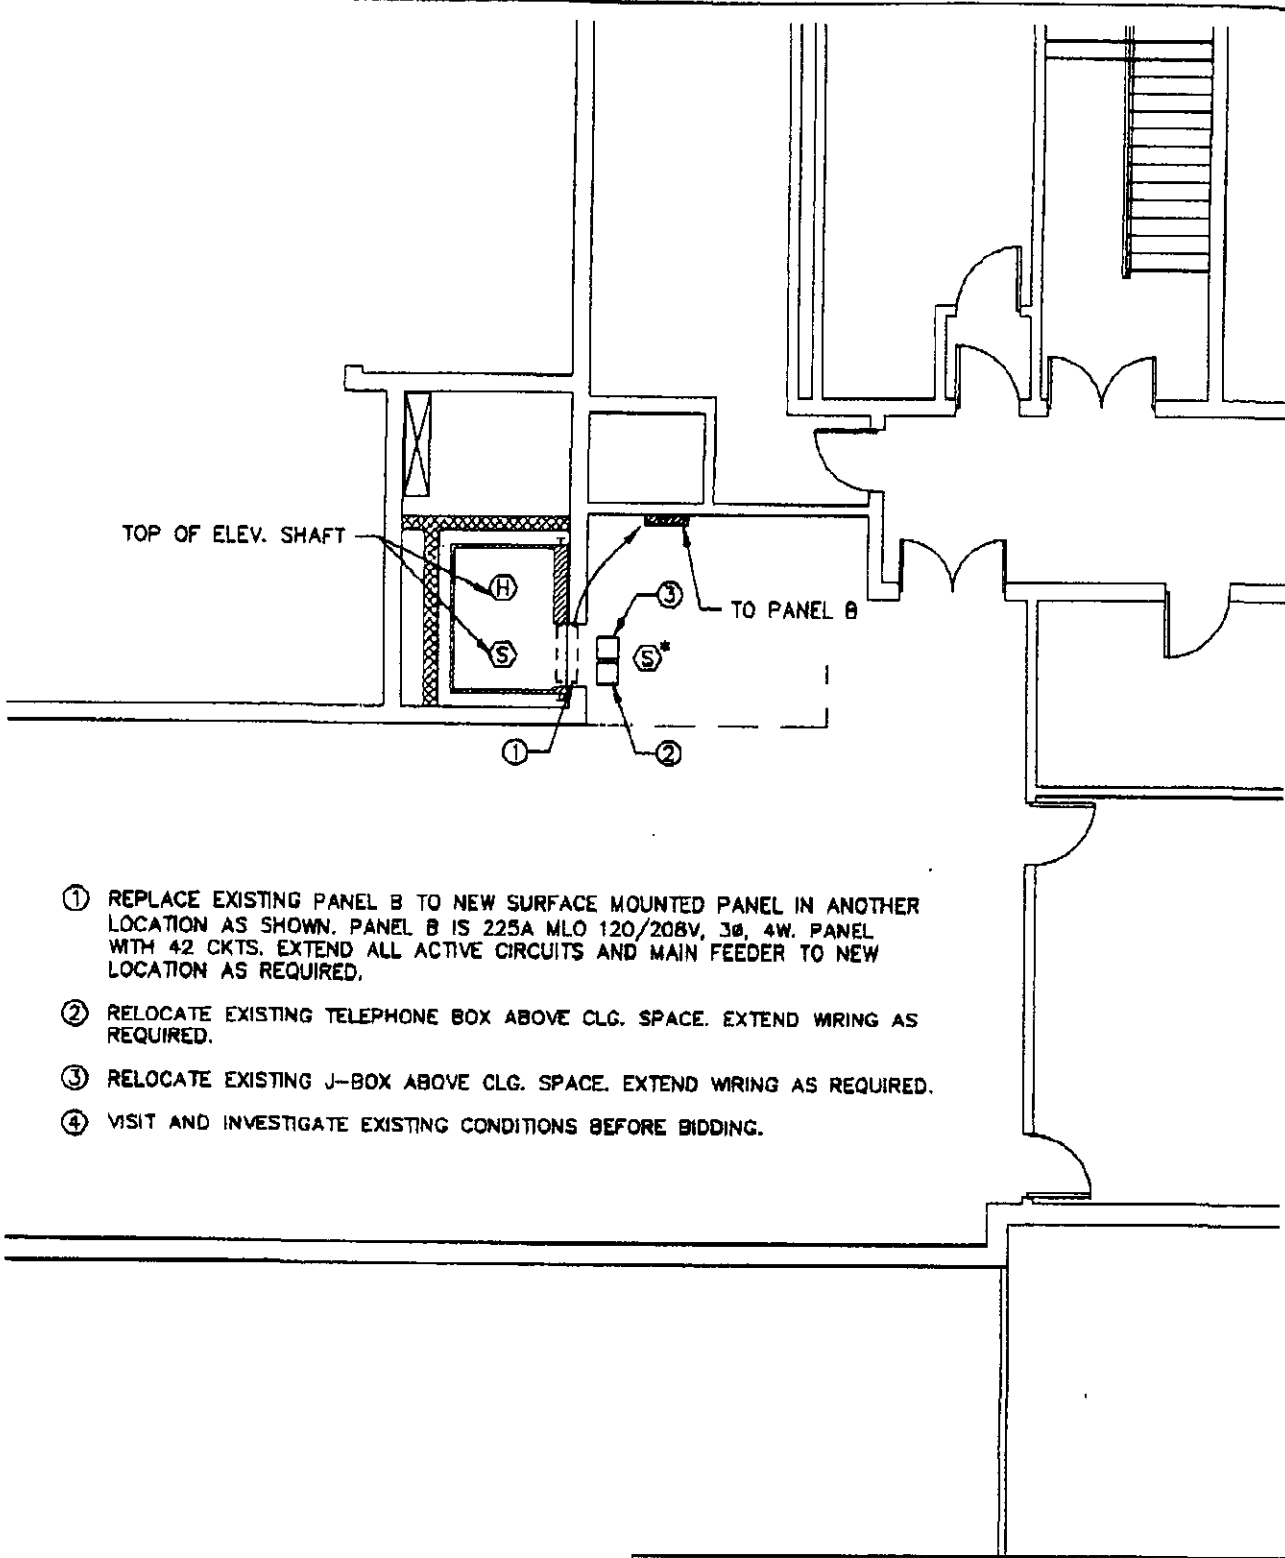

- ① REPLACE EXISTING PANEL B TO NEW SURFACE MOUNTED PANEL IN ANOTHER LOCATION AS SHOWN. PANEL B IS 225A MLO 120/208V, 3Ø, 4W. PANEL WITH 42 CKTS. EXTEND ALL ACTIVE CIRCUITS AND MAIN FEEDER TO NEW LOCATION AS REQUIRED.
- ② RELOCATE EXISTING TELEPHONE BOX ABOVE CLG. SPACE. EXTEND WIRING AS REQUIRED.
- ③ RELOCATE EXISTING J-BOX ABOVE CLG. SPACE. EXTEND WIRING AS REQUIRED.
- ④ VISIT AND INVESTIGATE EXISTING CONDITIONS BEFORE BIDDING.

BRICK TOWNSHIP PUBLIC SCHOOLS

EMMA HAVEN SCHOOL
BRICK TOWNSHIP, NJ

ELEVATOR ADDITION-ELECT. SECOND FLOOR PLAN
SCALE: 1/8" = 1'-0"

BUILDING DESIGN
SERVICES DIVISION OF



11 TINDALL ROAD
MIDDLETOWN, NJ 07748
TEL (732) 871-8400
FAX (732) 871-7385

PAUL C. SWEETWOOD, P.E.


LICENSED PROFESSIONAL ENGINEER
STATE OF NEW YORK LICENSE NO. 074431-1
DESIGNED BY AT DRAWN BY MSL CHECKED BY PCS
PROJECT NO. TEZZ-00310

DATE

DATE 4/15/02

DRAWING NO. SKE-EH-103

H:\ZZZ\00310\Building\School\12310-EH-SK12.dwg

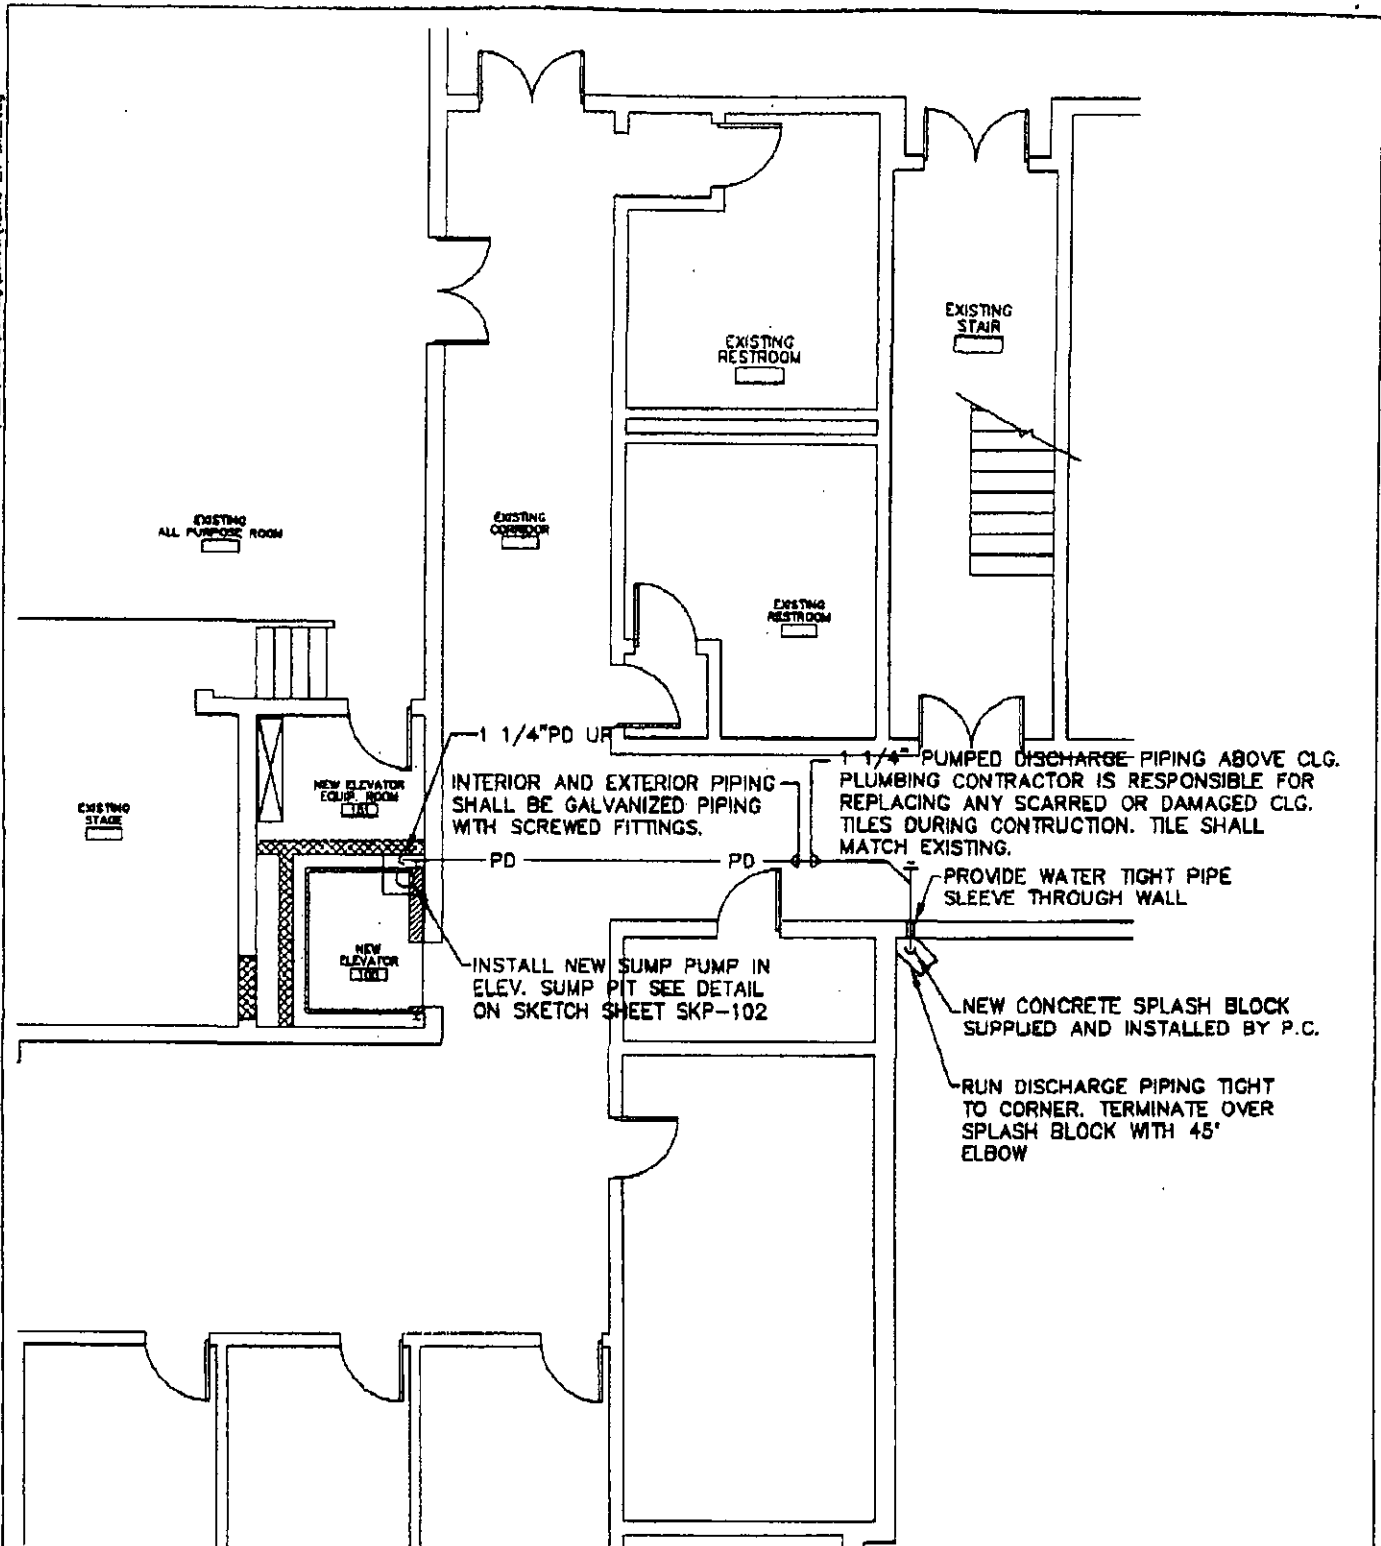

BRICK TOWNSHIP PUBLIC SCHOOLS

EMMA HAVEN SCHOOL
BRICK TOWNSHIP, NJ

ELEVATOR ADDITION-PLUMB. FIRST FLOOR PLAN
SCALE: 1/8" = 1'-0"

BUILDING DESIGN
SERVICES DIVISION OF



11 TINDALL ROAD
MIDDLETOWN, NJ 07748
TEL (732) 671-8400
FAX (732) 671-7365

PAUL C. SWEETWOOD, P.E.

LICENSED PROFESSIONAL ENGINEER
STATE OF NEW YORK LICENSE NO. 074431-1


DATE

DESIGNED BY: AT DRAWN BY: VML CHECKED BY: PCS
PROJECT NO. YEZZ-00310 SHEET NO. SK-EH101

DATE 4/15/02

DRAWING NO.

SKP-EH101

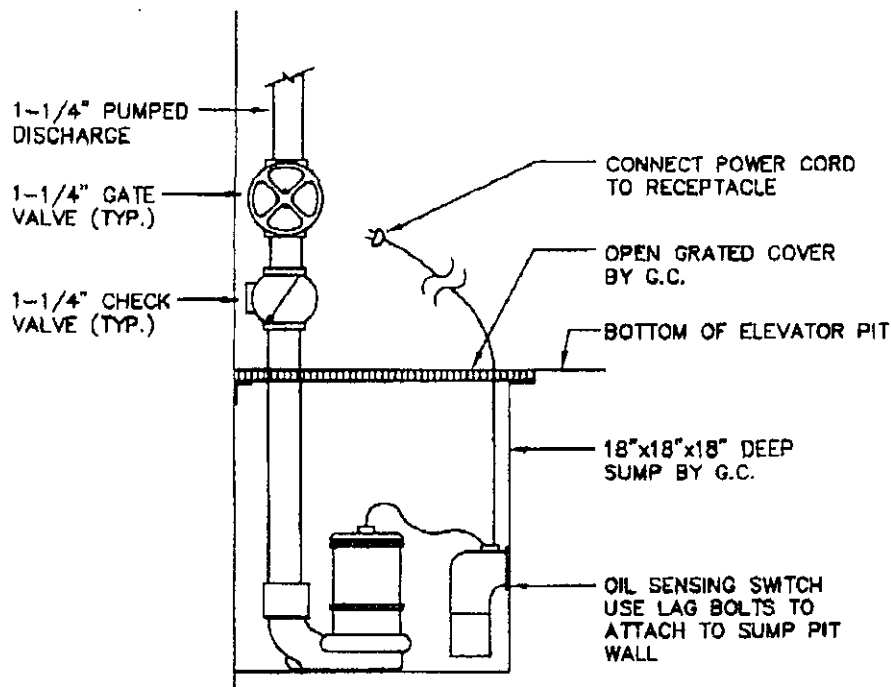

SUMP PUMP - WEIL MODEL 1431 SUBMERSIBLE RATED 15 GPM @ 20' TDH, 1/3 HP. SINGLE PHASE 115V, 1750 RPM. UNIT TO INCLUDE OIL SENSING PUMP SWITCH BY SEE WATER INCORPORATED OF HEMET, CALIFORNIA. THE UNIT SHALL BE THE 120 VOLT TYPE. THE UNIT SHALL TURN THE SUMP OFF IF IT SENSES OIL.

ELEVATOR SUMP PUMP DETAIL

NOT TO SCALE

BUILDING DESIGN
SERVICES DIVISION OF

T.M.
ASSOCIATES
11 TINDALL ROAD
MIDDLETOWN, NJ 07748
TEL (732) 671-8400
FAX (732) 671-7365

PAUL C. SWEETWOOD, P.E.

LICENSED PROFESSIONAL ENGINEER
STATE OF NEW YORK LICENSE NO. 074431-1

DATE

DESIGNED BY	AT	DRAWN BY	MM	CHECKED BY	POS
PROJECT NO.	11010-00010	CAD FILE	SK-ME.dwg	FILED IN	

BRICK TOWNSHIP PUBLIC SCHOOLS

EMMA HAVEN SCHOOL
BRICK TOWNSHIP, NJ
ELEVATOR ADDITION-PLUMBING DETAILS
SCALE: NONE

DATE 4/15/02

DRAWING NO. **SKP-EH102**

Township of Brick

Counter Form (PLEASE PRINT)

Site Location: 43 Drum Point Rd.
Block: 646 Lot: 21
Owner's Name: Brick Twp. Board of Education
Owner's Mailing Address: 101 Hendrickson Ave.
Brick, NJ
Phone: (732) 785-3000

BUILDING

Contractor: Ascend Construction Management Contractor: Sun Electrical Const. Corp.
Address: 542 Industrial Way W. Address: 308 Drum Point Rd.
Easton town, NJ 07724 Brick, NJ
Phone#: 732-578-1300 Phone#: 732-477-3500
Lis # _____ Lis #: 7146
Federal Emp # or SSN 22-3362105 Federal Emp # or SSN 222763721

Technical Data

Description of Work:

School elevator addition

Type of Work

☐ New Building ☐ Siding
☒ Addition ☐ Fence
☐ Alteration ☐ Pool
☐ Roofing ☐ Demolition
☐ Asbestos Abatement ☐ Sign _____ sq ft

Building Characteristics

Use Group Present: E Proposed: E
No of Stories: 2
Height of Structure: 24'
Area of the largest floor: 1203f
Area of New Structure: 803f
Volume of New Structure: 2400 cf
Total Land Disturbed: 0

Cost of Alteration: \$ _____

Cost of New Building: \$ _____

Total Cost of New Building Work: \$ 110,800

I hereby certify that I am the agent/owner of record and am authorized to make this application and perform the work listed on this application.

Signature: Chris Baldwin

Please Print Name Christopher Baldwin

ELECTRICAL

Technical Data

Item	Quantity
Lighting Fixtures	<u>1</u>
Receptacles	<u>1</u>
Switches	<u>1</u>
Detectors	<u>6</u>
Light Poles	_____
Motors w/ Fract. HP	_____
Emergency & Exit Lights	_____
Communication Points	_____
Alarm Devices/FAC Panel	_____
Total	<u>9</u>

Pool (Receptacles, Switches, Lights, Motor 1HP) _____
Spa/Hot Tub/Storable Pool _____
Electric Range _____ KW
Oven/Surface Unit _____ KW
Electric Water Heater _____ KW
Electric Dryer _____ KW
Dishwasher _____ KW
Garbage Disposal _____ HP
A/C Unit - Central Air _____ KW
Space Heater/Air Handler _____ KW
Baseboard Heating _____ KW
Motors 1+ HP _____
Transformer/Generator _____ KW
Light Stander _____ AMP
Service _____ AMP
Subpanel _____ AMP
Motor Control Center _____ AMP
Sign/Outline Light _____ KW
Furnace _____
Steam Boiler _____
Other: _____

new elevator addition

Estimated Cost of Electrical Work: \$ 7,000

I hereby certify that I am the agent/owner of record and am authorized to make this application and perform the work listed on this application.

Signature: Anthony Zurella

Please Print Name Anthony Zurella

CONTRACTOR'S SEAL

Counter Form
PLEASE PRINT

PLUMBING

Contractor: _____
Address: _____
Phone #: _____
Lis #: _____
Federal Emp # or SSN _____

Technical Data

Fixtures	Quantity
Water Closets (Toilet)	_____
Urinals/Bidets	_____
Bath Tub (w/or w/out shower head)	_____
Lavatory (BR Sink)	_____
Shower	_____
Floor Drain	_____
Sink	_____
Dishwasher	_____
Drinking Fountain	_____
Washing Machine	_____
Hose Bib	_____
Gas Piping	_____
Fuel Oil Piping	_____
Water Heater	_____
Steam Boiler	_____
Hot Water Boiler	_____
Sewer Pump	_____
Interceptor/Separator	_____
Backflow Preventer	_____
Greasetrap	_____
Air Conditioner (Condensate Drain)	_____
Septic Tank Closure	_____
Sewer Service Connection	_____
Water Service Connection	_____
Active Solar System	_____
Auxiliary Meter	_____
Sprinkler Heads	_____
Sump Pump	_____
Pool Heater	_____
Other:	_____

Estimated Cost of Plumbing Work _____

I hereby certify that I am the agent/owner of record and am authorized to make this application and perform the work listed on this application.

Signature: _____

Please Print Name: _____

CONTRACTOR'S SEAL

FIRE

Contractor: Sun Electrical Const. Corp.
Address: 308 Drum Point Rd.
Brick, NJ
Phone #: 732-477-3500
Lis #: 7146
Federal Emp # or SSN 2227637321

Technical Data

Description of Work:

Fire alarm devices for new elevator

Heating Type: Gas Oil Electric Solar
Heating System is New X Existing
Location of Furnace/Boiler: _____
Water Supply Source _____
Method of Valve Supervision _____
Local Alarm Supervision _____
Central Supervision: X
Proprietary Supervision: _____

Flammable Storage Tanks _____ capacity _____ fuel
Combustible Storage Tanks _____ capacity _____ fuel
LPG Storage Tanks _____ capacity _____ fuel

Item	Quantity
Wet Sprinkler Heads	_____
Dry Sprinkler Heads	_____
Total	_____

Smoke Detectors	<u>4</u>
Heat Detectors	<u>2</u>
Total	<u>6</u>

Stand Pipes _____
Kitchen Hood Exhaust System _____

Pre-Engineered Systems:

CO2 Suppression _____
Halon Suppression _____
Foam Suppression _____
Dry Chemical _____
Wet Chemical _____

Gas/ Oil Fired Appliances:

Gas Stove _____
Gas Dryer _____
Furnace (Gas or Oil) _____
Gas Fireplace _____
Gas Logs _____
Total Appliances _____

Wood Burning Stove _____
Wood Fireplace _____
Other: _____

Estimated Cost of Fire Work \$2,500

I hereby certify that I am the agent/owner of record and am authorized to make this application and perform the work listed on this application.

Signature: _____

Print Name: Anthony Zurella, President

BRICK TOWNSHIP PLANNING BOARD
CAPITAL PROJECT APPROVAL RESOLUTION

RESOLUTION R-67-01

Page 1

July 11, 2001

WHEREAS, the Township of Brick intends to take certain actions necessitating the expenditure of public funds for various school additions to the Brick School District; and

WHEREAS, pursuant to N.J.S.A. 40:55D-31, this proposed action as described hereinabove was referred to the Planning Board for its recommendation; and

WHEREAS, Dr. Phillip Nicastro, Superintendent of Schools, presented to the Planning Board certain information and materials relating to the development and necessity of these facilities.

NOW, THEREFORE, the Board does, based upon the foregoing information, make the following findings:

1. The proposal is consistent with the Master Plan and in particular those aspects of the Master Plan relating to the development of public facilities and the location thereof.

NOW, THEREFORE, be it resolved by the Brick Township Planning Board on this 11th day of July, 2001 that it favorably recommends the undertaking and completion of this project by the Township of Brick.

E2
YOR
JNCIL
ERK
T. DOYLE

RESOLUTION R-67-01

Page 2

July 11, 2001

MOVED BY: Councilman Underwood

SECONDED BY: Mr. Petoia

VOTING IN THE AFFIRMATIVE: Councilman Underwood, Mr. Kelly,
Mr. Nerlick, Mr. Dockery, Mr. Petoia, Mr. Reilly, Mr. Vespi,

Mr. Fredo
VOTING IN THE NEGATIVE: _____


ABSTAINING: _____

ABSENT: Mrs. LaDuke, Mr. Higgins, Mr. Scherer

CERTIFICATION

I, JUDITH FOX NELSON, Clerk of the Planning Board of the Township of Brick, County of Ocean, State of New Jersey, do hereby certify that the foregoing resolution was duly adopted by the said Planning Board of the Township of Brick at a Regular Meeting held on the 11th day of July, 2001.

IN WITNESS WHEREOF, I have set my hand this 16th day of July
2001.

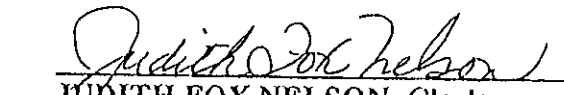
JUDITH FOX NELSON, Clerk
Planning Board of the Township of Brick

Call 732-578-1300 x12
when ready

Township of Brick
Counter Form
(PLEASE PRINT)

Update
change of
contractor 02-3083
10

X Site Location: EMMA HAVENS YOUNG ELEMENTARY SCHOOL
Block: 540 Lot: 21
Owner's Name: Bd of Ed
Owner's Mailing Address: _____
Phone: () _____

BUILDING

Contractor: _____
Address: _____
Phone#: _____
Lis # _____
Federal Emp # or SSN _____

Technical Data

Description of Work: _____

Type of Work

☐ New Building ☐ Siding
☐ Addition ☐ Fence
☐ Alteration ☐ Pool
☐ Roofing ☐ Demolition
☐ Asbestos Abatement ☐ Sign _____ sq ft
☐ Fireplace wd/gas

Building Characteristics

Use Group Present: _____ Proposed: _____
No of Stories: _____
Height of Structure: _____
Area of the largest floor: _____
Area of New Structure: _____
Volume of New Structure: _____
Total Land Disturbed: _____

Cost of Alteration: \$ _____

Cost of New Building: \$ _____

Cost of Site Work \$ _____

Total Cost of New Building Work: \$ _____

I hereby certify that I am the agent/owner of record and am authorized to make this application and perform the work listed on this application.

Signature: _____

Please Print Name _____

X ELECTRICAL

Contractor: G+G ELECTRICAL CONTRACTORS INC
Address: 27 WOODSIDE DRIVE
TABERNACLE NJ 08088
Phone#: 609 268-3181
Lis #: 7025A
Federal Emp # or SSN 22-3084951

Technical Data

Item	Quantity
Lighting Fixtures <u>2</u>	<u>2</u>
Receptacles <u>3</u>	<u>3</u>
Switches <u>2</u>	<u>2</u>
Detectors <u>4</u>	<u>4</u>
Light Poles _____	
Motors w/ Fract. HP _____	
Emergency & Exit Lights _____	
Communication Points _____	
Alarm Devices/FAC Panel _____	
Total _____	<u>11</u>

Pool (Receptacles, Switches, Lights, Motor 1HP) _____
Spa/Hot Tub/Storable Pool _____
Electric Range _____ KW
Oven/Surface Unit _____ KW
Electric Water Heater _____ KW
Electric Dryer _____ KW
Dishwasher _____ KW
Garbage Disposal _____ HP
A/C Unit -Central Air _____ KW
Space Heater/Air Handler _____ KW
Baseboard Heating _____ KW
Motors 1+ HP 1 25HP
Transformer/Generator _____ KW
Light Stander _____ AMP
Service _____ AMP
Subpanel _____ AMP
Motor Control Center _____ AMP
Sign/Outline Light _____ KW
Furnace _____
Steam Boiler _____
Other: _____

Estimated Cost of Electrical Work: \$8,000

I hereby certify that I am the agent/owner of record and am authorized to make this application and perform the work listed on this application.

Signature: Gerald S. Gehret

Please Print Name GERALD S. GEHRET

CONTRACTOR'S SEAL

Counter Form
PLEASE PRINT

PLUMBING

Contractor: _____
Address: _____
Phone #: _____
Lis #: _____
Federal Emp # or SSN _____

Technical Data

Fixtures	Quantity
Water Closets (Toilet)	_____
Urinals/Bidets	_____
Bath Tub (w/or w/out shower head)	_____
Lavatory (BR Sink)	_____
Shower	_____
Floor Drain	_____
Sink	_____
Dishwasher	_____
Drinking Fountain	_____
Washing Machine	_____
Hose Bib	_____
Gas Piping	_____
Fuel Oil Piping	_____
Water Heater	_____
Steam Boiler	_____
Hot Water Boiler	_____
Sewer Pump	_____
Interceptor/Separator	_____
Backflow Preventer	_____
Greasetrapp	_____
Air Conditioner (Condensate Drain)	_____
Septic Tank Closure	_____
Sewer Service Connection	_____
Water Service Connection	_____
Active Solar System	_____
Auxiliary Meter	_____
Sprinkler Heads	_____
Sump Pump	_____
Pool Heater	_____
Other:	_____

Estimated Cost of Plumbing Work _____

I hereby certify that I am the agent/owner of record and am authorized to make this application and perform the work listed on this application.

Signature: _____

Please Print Name: _____

CONTRACTOR'S SEAL

FIRE

Contractor: G+G ELECTRICAL CONTRACTORS INC
Address: 27 WOODSIDE DRIVE
TABERNACLE NJ 08088
Phone #: 609 268 3181
Lis #: 7025A
Federal Emp # or SSN 22 3084951

Technical Data

Description of Work:

Heating Type: _____ Gas _____ Oil _____ Electric _____ Solar _____
Heating System is _____ New ☒ Existing
Location of Furnace/Boiler: _____
Water Supply Source _____
Method of Valve Supervision _____
Local Alarm Supervision _____
Central Supervision: _____ ☒
Proprietary Supervision: _____

Flammable Storage Tanks	_____ capacity _____	fuel _____
Combustible Storage Tanks	_____ capacity _____	fuel _____
LPG Storage Tanks	_____ capacity _____	fuel _____

Item	Quantity
Wet Sprinkler Heads	_____
Dry Sprinkler Heads	_____
Total	_____

Smoke Detectors	_____ <u>4</u>
Heat Detectors	_____ <u>2</u>
Total	_____ <u>6</u>

Stand Pipes _____
Kitchen Hood Exhaust System _____

Pre-Engineered Systems:
CO2 Suppression _____
Halon Suppression _____
Foam Suppression _____
Dry Chemical _____
Wet Chemical _____

Gas/ Oil Fired Appliances:
Gas Stove _____
Gas Dryer _____
Furnace (Gas or Oil) _____
Gas Fireplace _____
Gas Logs _____
Total Appliances _____

Wood Burning Stove _____
Wood Fireplace _____
Other: _____

Estimated Cost of Fire Work \$ 3,000

I hereby certify that I am the agent/owner of record and am authorized to make this application and perform the work listed on this application.

Signature: _____

Print Name: GERALD S GEHRET

UPDATE 02-3083
1A

Township of Brick

Counter Form
(PLEASE PRINT)

Site Location: 43 Drum Point Road / Emma Havens Young Elementary
Block: ~~446~~ 548 Lot: 21
Owner's Name: Board of Education
Owner's Mailing Address: 101 Hendrickson Ave.
Brick NJ 08724
Phone: (732) 785-3000

BUILDING

Contractor: Ascend Constr. Mgt.
Address: 542 Industrial Way W.
Eatontown N.J. 07912
Phone#: 732-578-1300
Lis #
Federal Emp # or SSN

Technical Data

Description of Work:

Plan Revision

Type of Work

☐ New Building	☐ Siding
☐ Addition	☐ Fence
☐ Alteration	☐ Pool
☐ Roofing	☐ Demolition
☐ Asbestos Abatement	☐ Sign _____ sq ft
☐ Fireplace wd/gas	

Building Characteristics

Use Group Present: Proposed:
No of Stories:
Height of Structure:
Area of the largest floor:
Area of New Structure:
Volume of New Structure:
Total Land Disturbed:


Cost of Alteration: \$ 5,000

Cost of New Building: \$

Cost of Site Work \$

Total Cost of New Building Work: \$

I hereby certify that I am the agent/owner of record and am authorized to make this application and perform the work listed on this application.

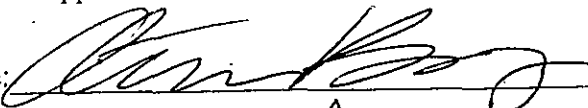Signature: 

Please Print Name Athans Bozinos

ELECTRICAL

Contractor:
Address:
Phone#:
Lis #:
Federal Emp # or SSN

Technical Data

Item	Quantity
Lighting Fixtures	
Receptacles	
Switches	
Detectors	
Light Poles	
Motors w/ Fract. HP	
Emergency & Exit Lights	
Communication Points	
Alarm Devices/FAC Panel	
Total	

Pool (Receptacles, Switches, Lights, Motor 1HP)
Spa/Hot Tub/Storable Pool
Electric Range KW
Oven/Surface Unit KW
Electric Water Heater KW
Electric Dryer KW
Dishwasher KW
Garbage Disposal HP
A/C Unit -Central Air KW
Space Heater/Air Handler KW
Baseboard Heating KW
Motors 1+ HP
Transformer/Generator KW
Light Stander AMP
Service AMP
Subpanel AMP
Motor Control Center AMP
Sign/Outline Light KW
Furnace
Steam Boiler
Other:

Estimated Cost of Electrical Work:

I hereby certify that I am the agent/owner of record and am authorized to make this application and perform the work listed on this application.

Signature:

Please Print Name

CONTRACTOR'S SEAL

Counter Form
PLEASE PRINT

PLUMBING

Contractor: _____
Address: _____

Phone #: _____
Lis #: _____
Federal Emp # or SSN _____

Technical Data

Fixtures	Quantity
Water Closets (Toilet) _____	
Urinals/Bidets _____	
Bath Tub (w/or w/out shower head) _____	
Lavatory (BR Sink) _____	
Shower _____	
Floor Drain _____	
Sink _____	
Dishwasher _____	
Drinking Fountain _____	
Washing Machine _____	
Hose Bib _____	
Gas Piping _____	
Fuel Oil Piping _____	
Water Heater _____	
Steam Boiler _____	
Hot Water Boiler _____	
Sewer Pump _____	
Interceptor/Separator _____	
Backflow Preventer _____	
Greasetrap _____	
Air Conditioner (Condensate Drain) _____	
Septic Tank Closure _____	
Sewer Service Connection _____	
Water Service Connection _____	
Active Solar System _____	
Auxiliary Meter _____	
Sprinkler Heads _____	
Sump Pump _____	
Pool Heater _____	
Other: _____	

Estimated Cost of Plumbing Work _____

I hereby certify that I am the agent/owner of record and am authorized to make this application and perform the work listed on this application.

Signature: _____

Please Print Name: _____

CONTRACTOR'S SEAL

FIRE

Contractor: _____
Address: _____

Phone #: _____
Lis #: _____
Federal Emp # or SSN _____

Technical Data

Description of Work:

Heating Type: _____ Gas _____ Oil _____ Electric _____ Solar _____
Heating System is _____ New _____ Existing _____
Location of Furnace/Boiler: _____
Water Supply Source _____
Method of Valve Supervision _____
Local Alarm Supervision _____
Central Supervision: _____
Proprietary Supervision: _____

Flammable Storage Tanks _____	capacity _____	fuel _____
Combustible Storage Tanks _____	capacity _____	fuel _____
LPG Storage Tanks _____	capacity _____	fuel _____

Item	Quantity
Wet Sprinkler Heads _____	
Dry Sprinkler Heads _____	
Total _____	

Smoke Detectors _____
Heat Detectors _____
Total _____

Stand Pipes _____
Kitchen Hood Exhaust System _____

Pre-Engineered Systems:

CO2 Suppression _____
Halon Suppression _____
Foam Suppression _____
Dry Chemical _____
Wet Chemical _____

Gas/ Oil Fired Appliances:

Gas Stove _____
Gas Dryer _____
Furnace (Gas or Oil) _____
Gas Fireplace _____
Gas Logs _____
Total Appliances _____

Wood Burning Stove _____
Wood Fireplace _____
Other: _____

Estimated Cost of Fire Work _____

I hereby certify that I am the agent/owner of record and am authorized to make this application and perform the work listed on this application.

Signature: _____

Print Name: _____