


NEW JERSEY STATE HIGHWAY ROUTE NO. 70

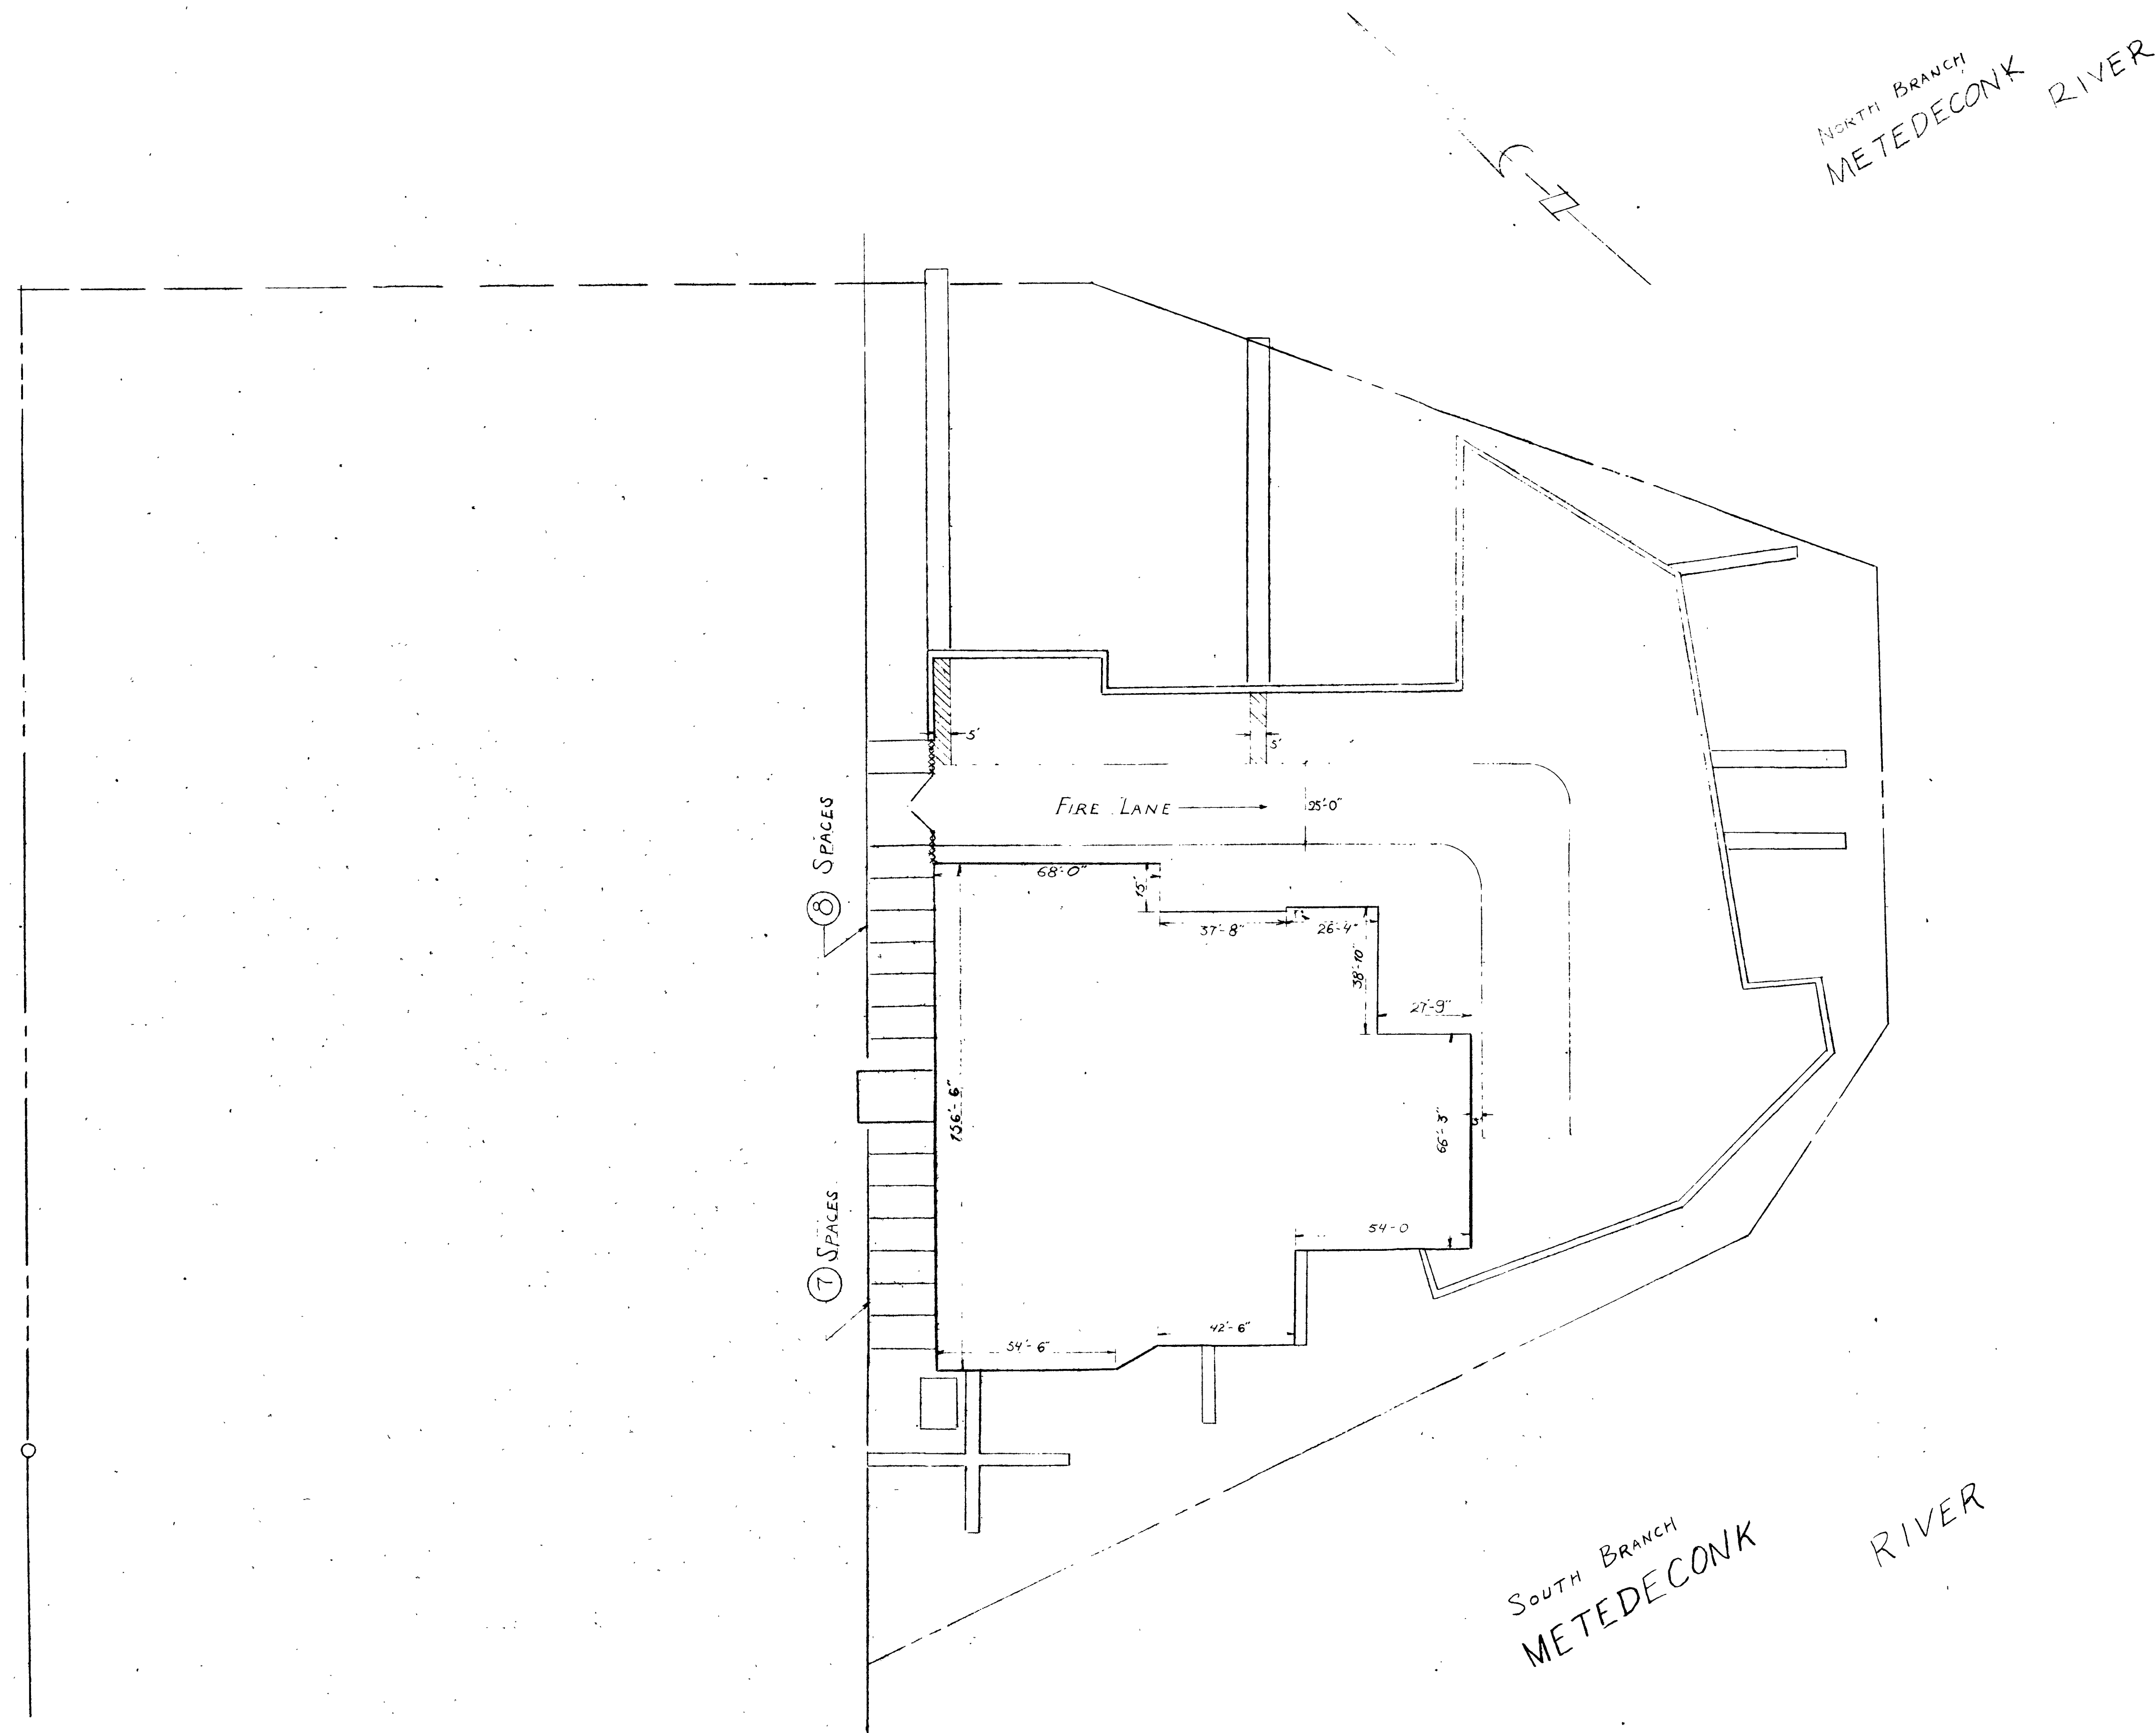

UTILITY SITE PLAN

PARKING EXISTING: 15

SCALE 1" = 30'-0"

STEVEN'S CRUISER SALES

EXISTING SKETCH PLAT

LOT 19 BLOCK 673

BRICK TOWNSHIP
OCEAN COUNTY, N.J.

SCALE 1" = 40' ZONE B-3 DATE 3-2-87 SHEET 1/2