




KEY MAP

LOTS 7-9
N/F WALTER & MATILDA KALLINA

LOTS 10-12
N/F FRED & DOROTHY BOTHMER

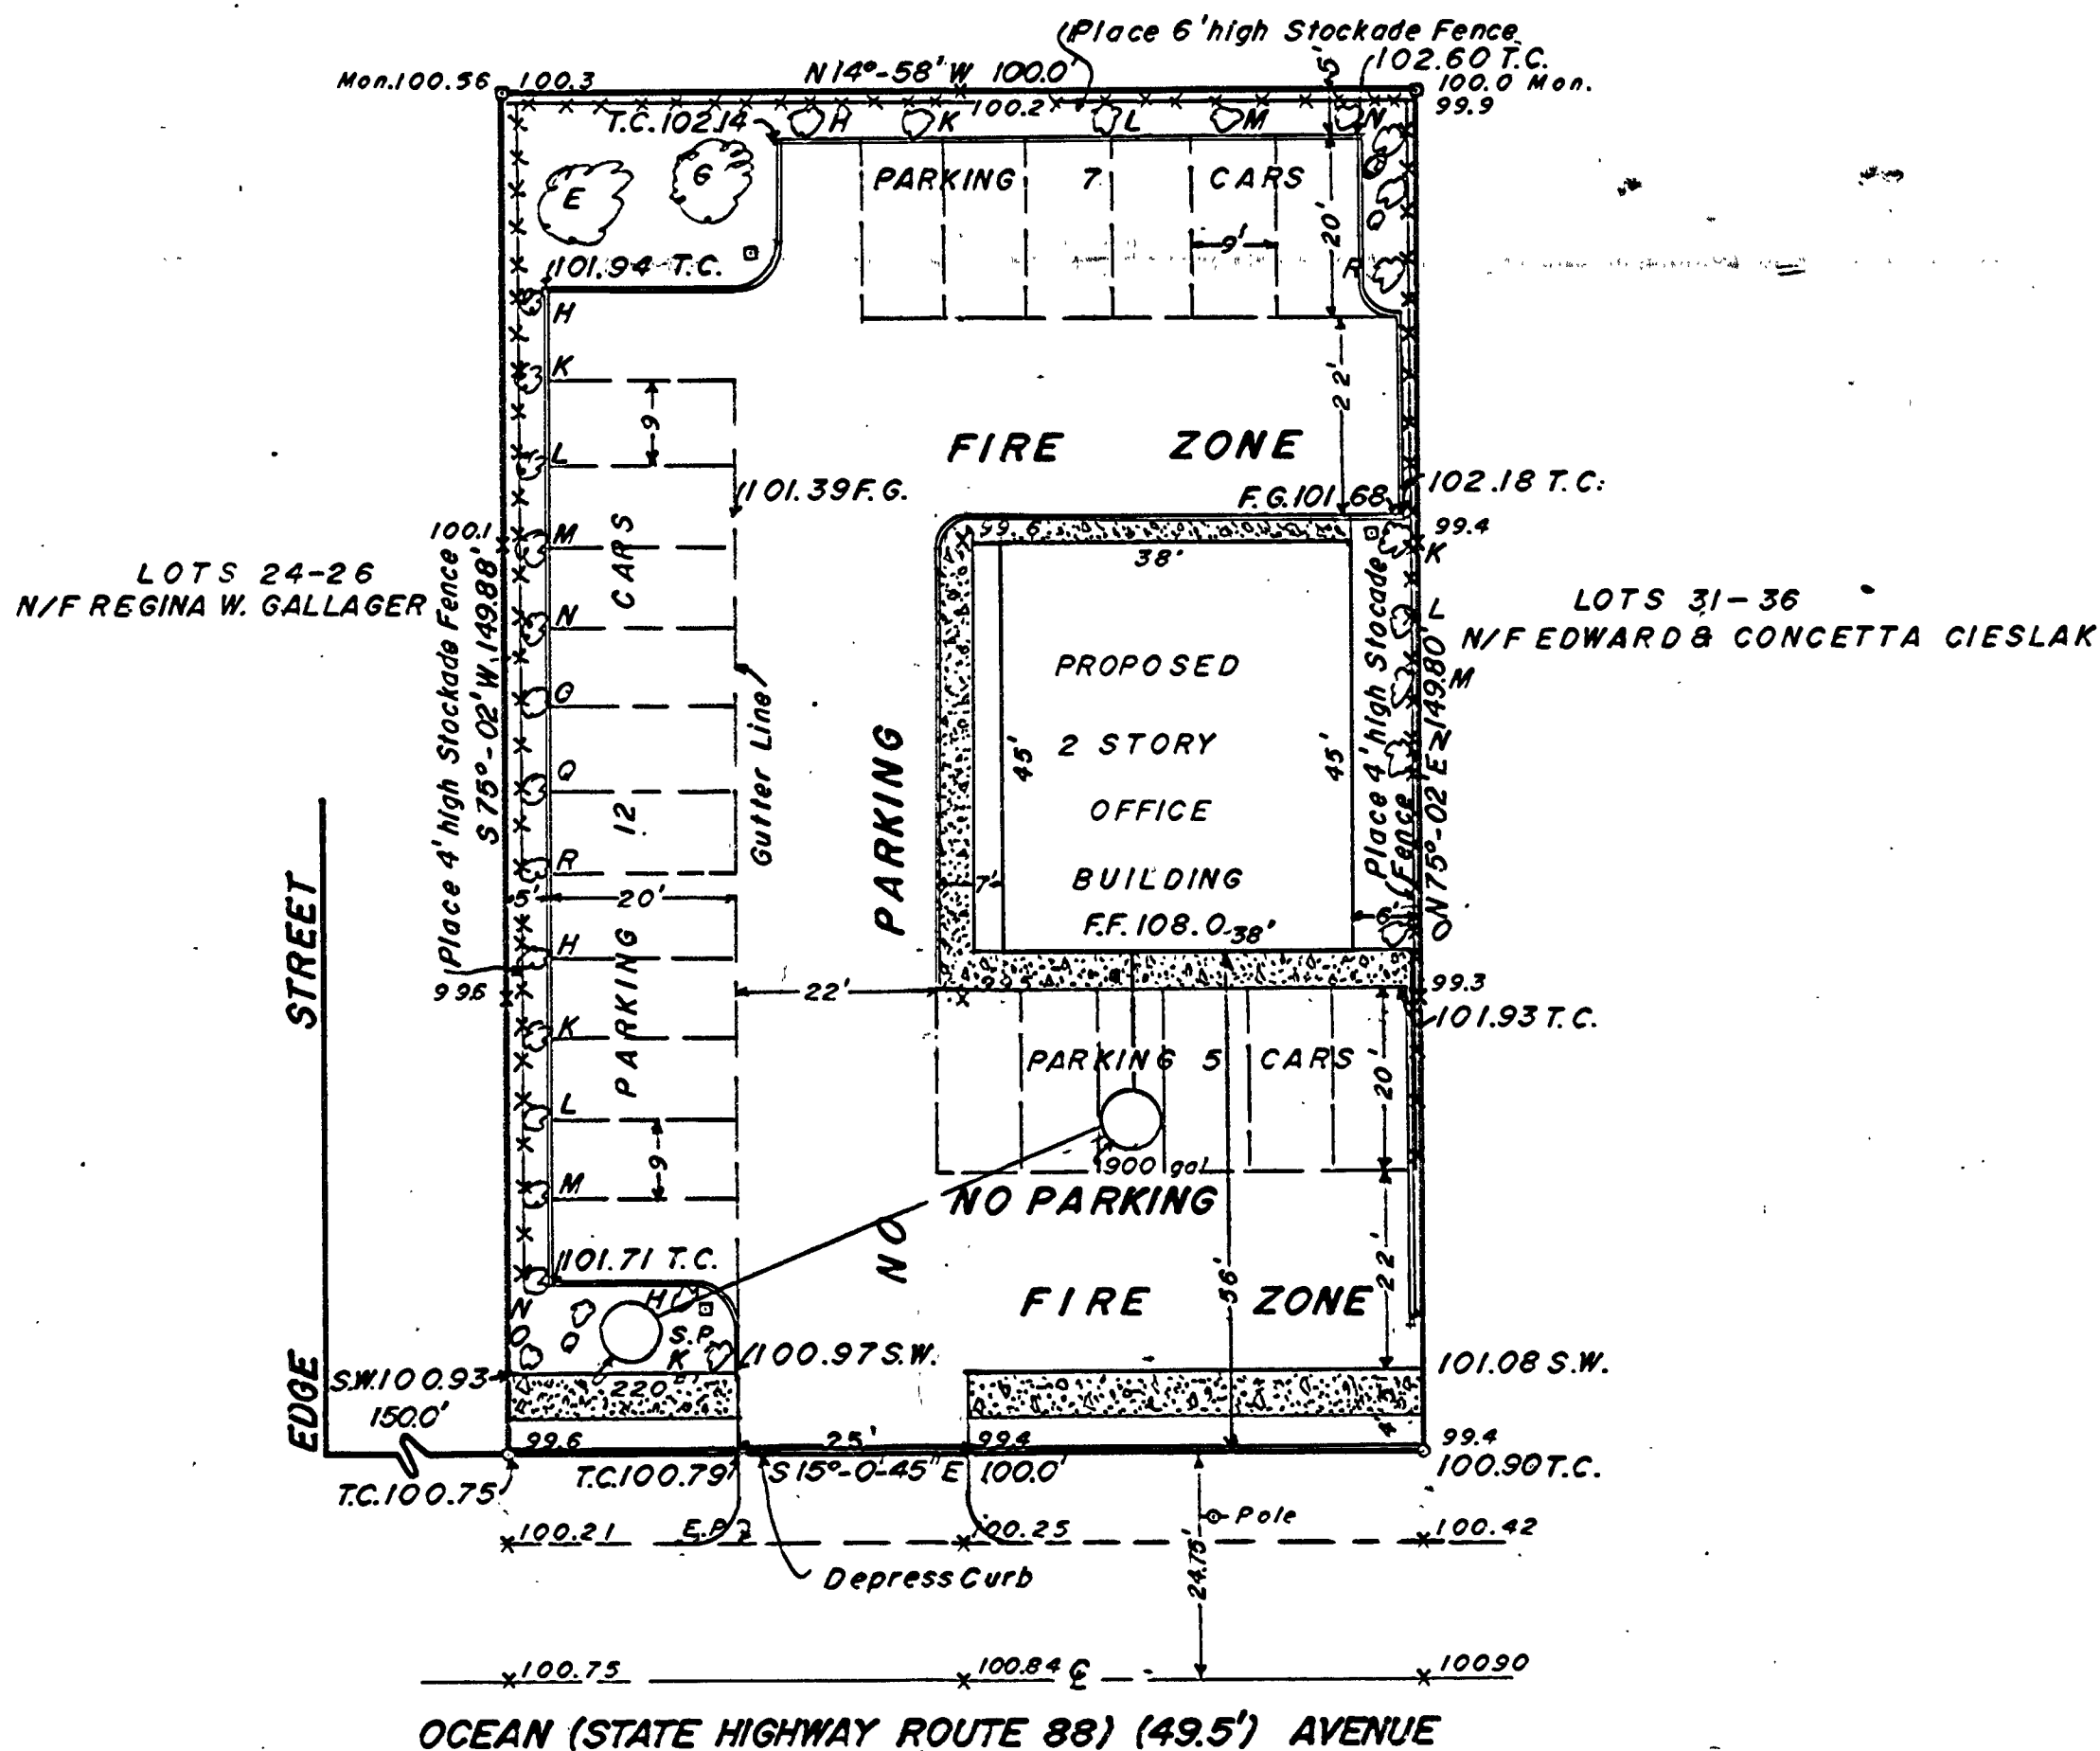

SOIL LOG

0'	1'	2'	3'	4'	5'	6'	7'	8'	9'	10'	11'	12'	13'	14'	15'	16'	17'	18'	19'	20'
FINE SAND	TRACE SILT	FINE	MEDIUM	SAND	SOME FINE	MEDIUM	GRAVEL	MEDIUM	COARSE	SAND	SOME	MEDIUM	GRAVEL	TRACE	LARGE	GRAVEL				

Perc. 1" = 0 min. 15 sec.



TYPICAL DRIVEWAY SECTION

NOTES:

- ZONE R-75
- LOT AREA 15,000^{sq}
- BUILDING AREA 3,600^{sq}
- PARKING 24 CARS
- ON LOT WATER & SEWER
- LIGHT STANDARD
- FLOOD LIGHTS NOT TO EXCEED 3 CANDLE POWER BEYOND 10' RADIUS FROM BASE. LIGHTS TO BE SHIELDED TO PREVENT SPILL LIGHT INTO RESIDENTIAL ZONE

— Curb Line
— Sidewalk

LETTERS E, G, H, K, L, M, N, O, P, R REFER TO SHRUB DESIGNATIONS SEE ATTACHED PLANTING LIST.

Jan. 17, 1973
[Signature]

SITE PLAN

FOR

LOTS 27, 28, 29 & 30 BLOCK 827

BRICK TOWNSHIP

OCEAN COUNTY N.J.

TRIANGLE ENGINEERING ASSOC. INC.
CIVIL ENGINEERS & LAND SURVEYORS
326 THIRD STREET, LAKEWOOD N.J.

SCALE 1" = 20'
SEPT. 1972
No. 1429
CASE# PB-605
LDS BR PZ 10500516

REV 1/3/73 REV. 3/30/73
REV. 4/3/73 4/14/73