

F

E

H-S: HOSPITAL SUPPORT ZONE


* INDICATES EXISTING CONDITIONS/PREVIOUSLY GRANTED WAIVER OR VARIANCE

ONE SPACE PER 3 BEDS
PLUS
ONE SPACE PER EVERY 1.5 EMPLOYEES


ACCESSIBLE SPACE REQUIREMENT:
10% OF AMBULATORY SPACES
2% OF PARKING
TOTAL ADA STALLS

Zone: H-S (HOSPITAL SUPPORT)

ADDRESS: 425 JACK MARTIN BOULEVARD BRICK, NEW JERSEY 08701

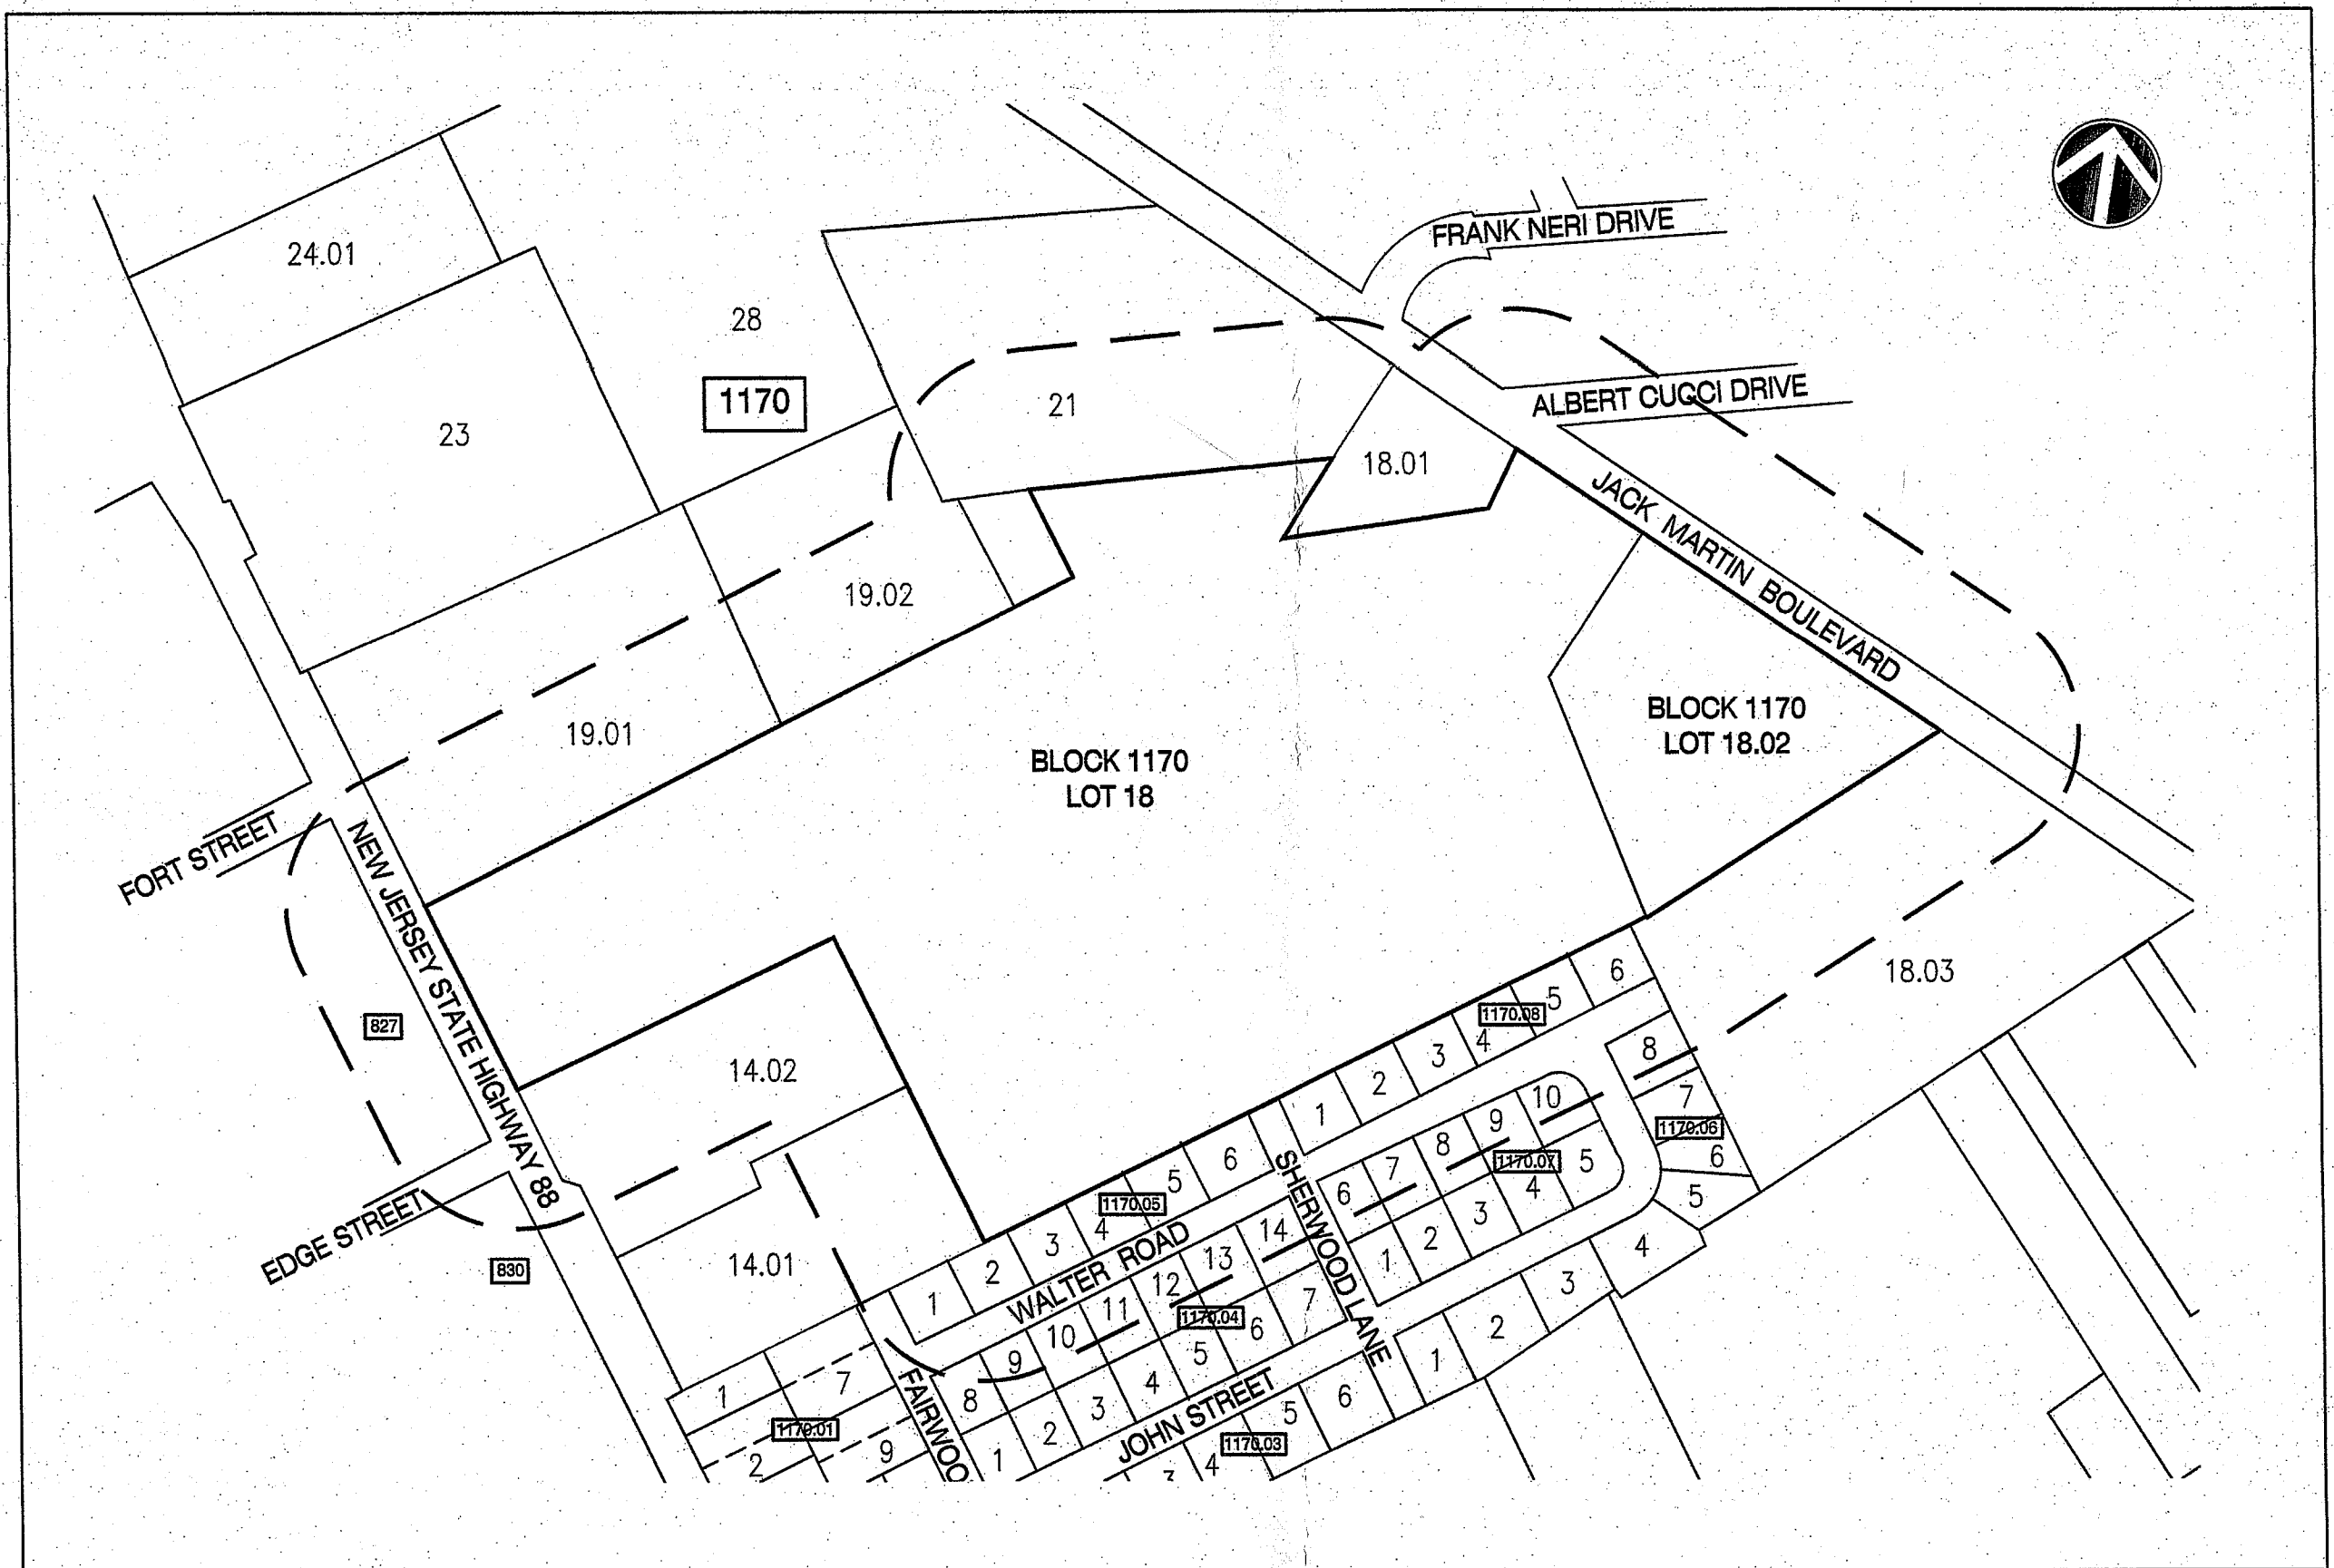

Zoning Map

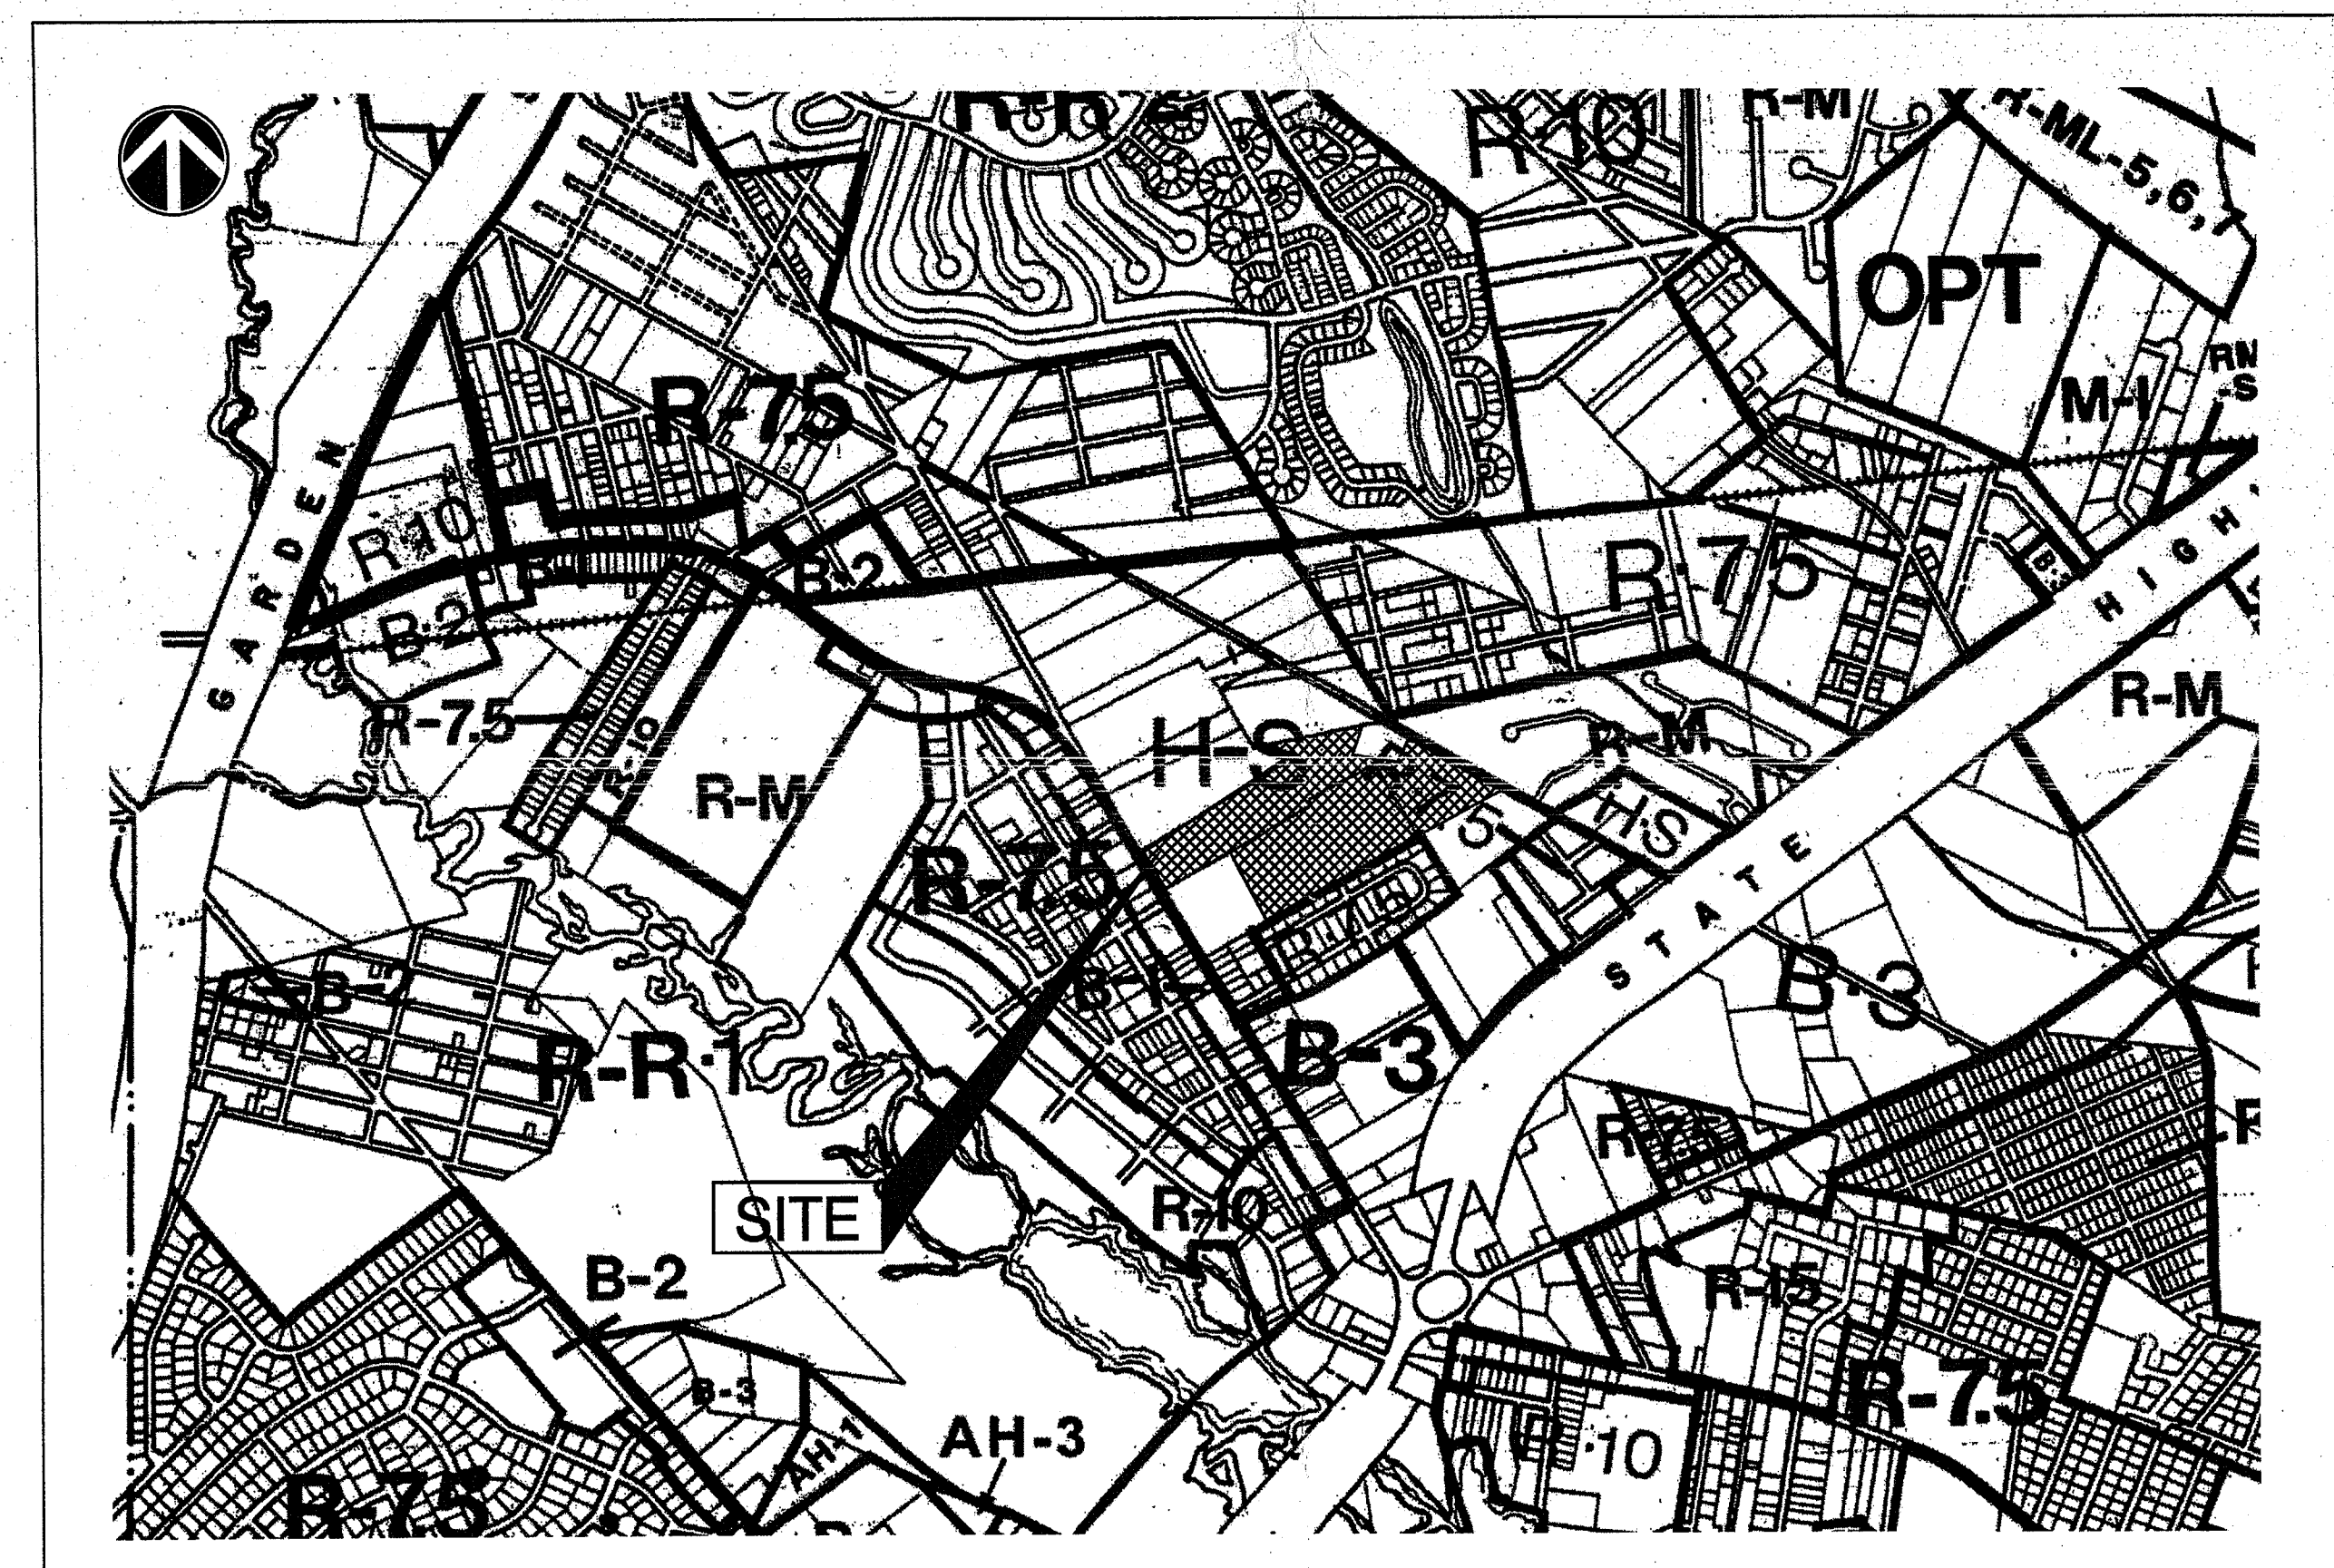

THIS SITE FOR WHICH AMENDED FINAL SITE PLAN APPROVAL WAS GRANTED BY THE BRICK TOWNSHIP PLANNING BOARD VIA APPROVAL RESOLUTION B-7-11, SHALL BE MAINTAINED AS ORIGINALLY APPROVED.

APPROVED BY
BRICK TOWNSHIP PLANNING BOARD

8/21/14 *Reynold J Cook*
DATE CHAIRMAN
11/11/16 *Christine D. Pope*
ATTEST SECRETARY
8/1/16 *[Signature]*
DATE BOARD ENGINEER

Dewberry Engineers Inc.
600 PARSIPPANY ROAD
SUITE 301
PARSIPPANY, NJ 07054
973.739.9400 Phone
973.739.9710 Fax

AMENDED FINAL
SITE PLAN FOR
OCEAN MEDICAL CENTER
ONCOLOGY ENTRANCE IMPROVEMENTS

BLOCK 1170, LOTS 18, 18.02
425 JACK MARTIN BOULEVARD
BRICK TOWNSHIP, NEW JERSEY

SEAL





Christopher M. Cirrotti, P.E.
New Jersey License No. 24GE03853800

KEY PLAN

SCALE

4	06.07.16	SP	TOWNSHIP COMMENTS
3	05.18.16	SP	TOWNSHIP COMMENTS
2	04.12.16	SP	BOARD ENGINEERS COMMENTS
1	02.22.16	SP	PLBD COMMENTS
No.	DATE	BY	Description
REVISIONS			

DRAWN BY	SLP
APPROVED BY	CC
CHECKED BY	MI
DATE	08.14.15

TITLE _____

GENERAL INFORMATION AND ZONING DATA

PROJECT NO. 50075663

G-002

SHEET NO.