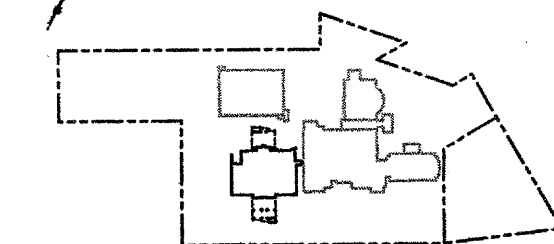
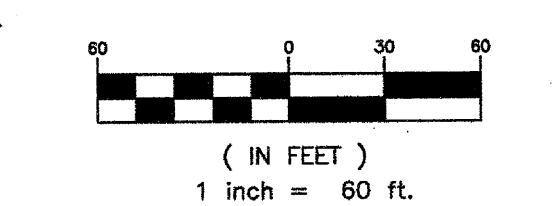


AMENDED PRELIMINARY AND FINAL
SITE PLAN FOR
OCEAN MEDICAL CENTER
BLOCK 1170, LOTS 18, 18.02
425 JACK MARTIN BOULEVARD
BRICK TOWNSHIP, OCEAN COUNTY, NEW JERSEY

SEAL

Christopher M. Cirrotti, P.E.
New Jersey License No. 24062065900
KEY PLAN

SCALE

(IN FEET)
1 inch = 60 ft.

No.	DATE	BY	Description
8	04.17.12	SLP	TOWNSHIP SIGN OFF
7	03.15.12	SLP	ISSUED FOR CONSTRUCTION
6	02.20.12	SLP	DOA REVIEW COMMENTS
5	02.15.12	SLP	PER TWP & SIMA COMMENTS
4	01.25.12	SLP	PER DEP. REVIEW
3	12.21.11	SLP	TOWNSHIP COMMENTS
2	10.28.11	SLP	DOA SUBMISSION
1	09.02.11	SLP	TOWNSHIP COMPLIANCE



REVISIONS
DRAWN BY: SLP
APPROVED BY: CC
CHECKED BY: JM
DATE: 07.29.11

OVERALL
SITE
LAYOUT
PLAN

PROJECT NO. 50045193

C-100

SHEET NO.

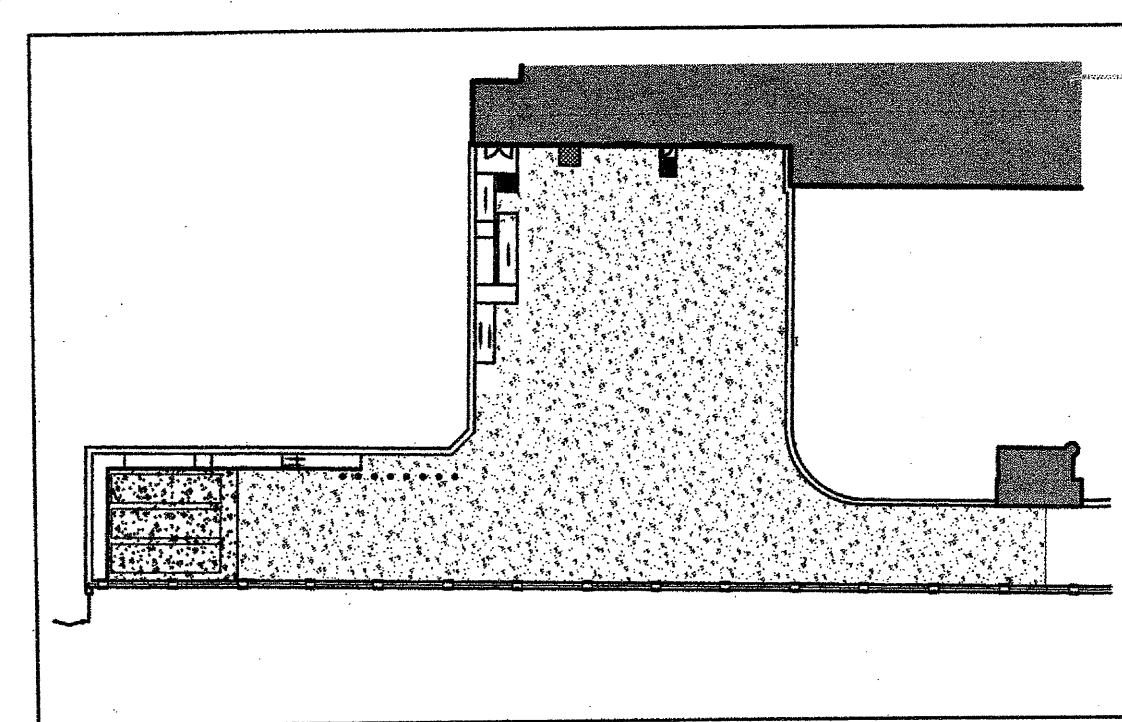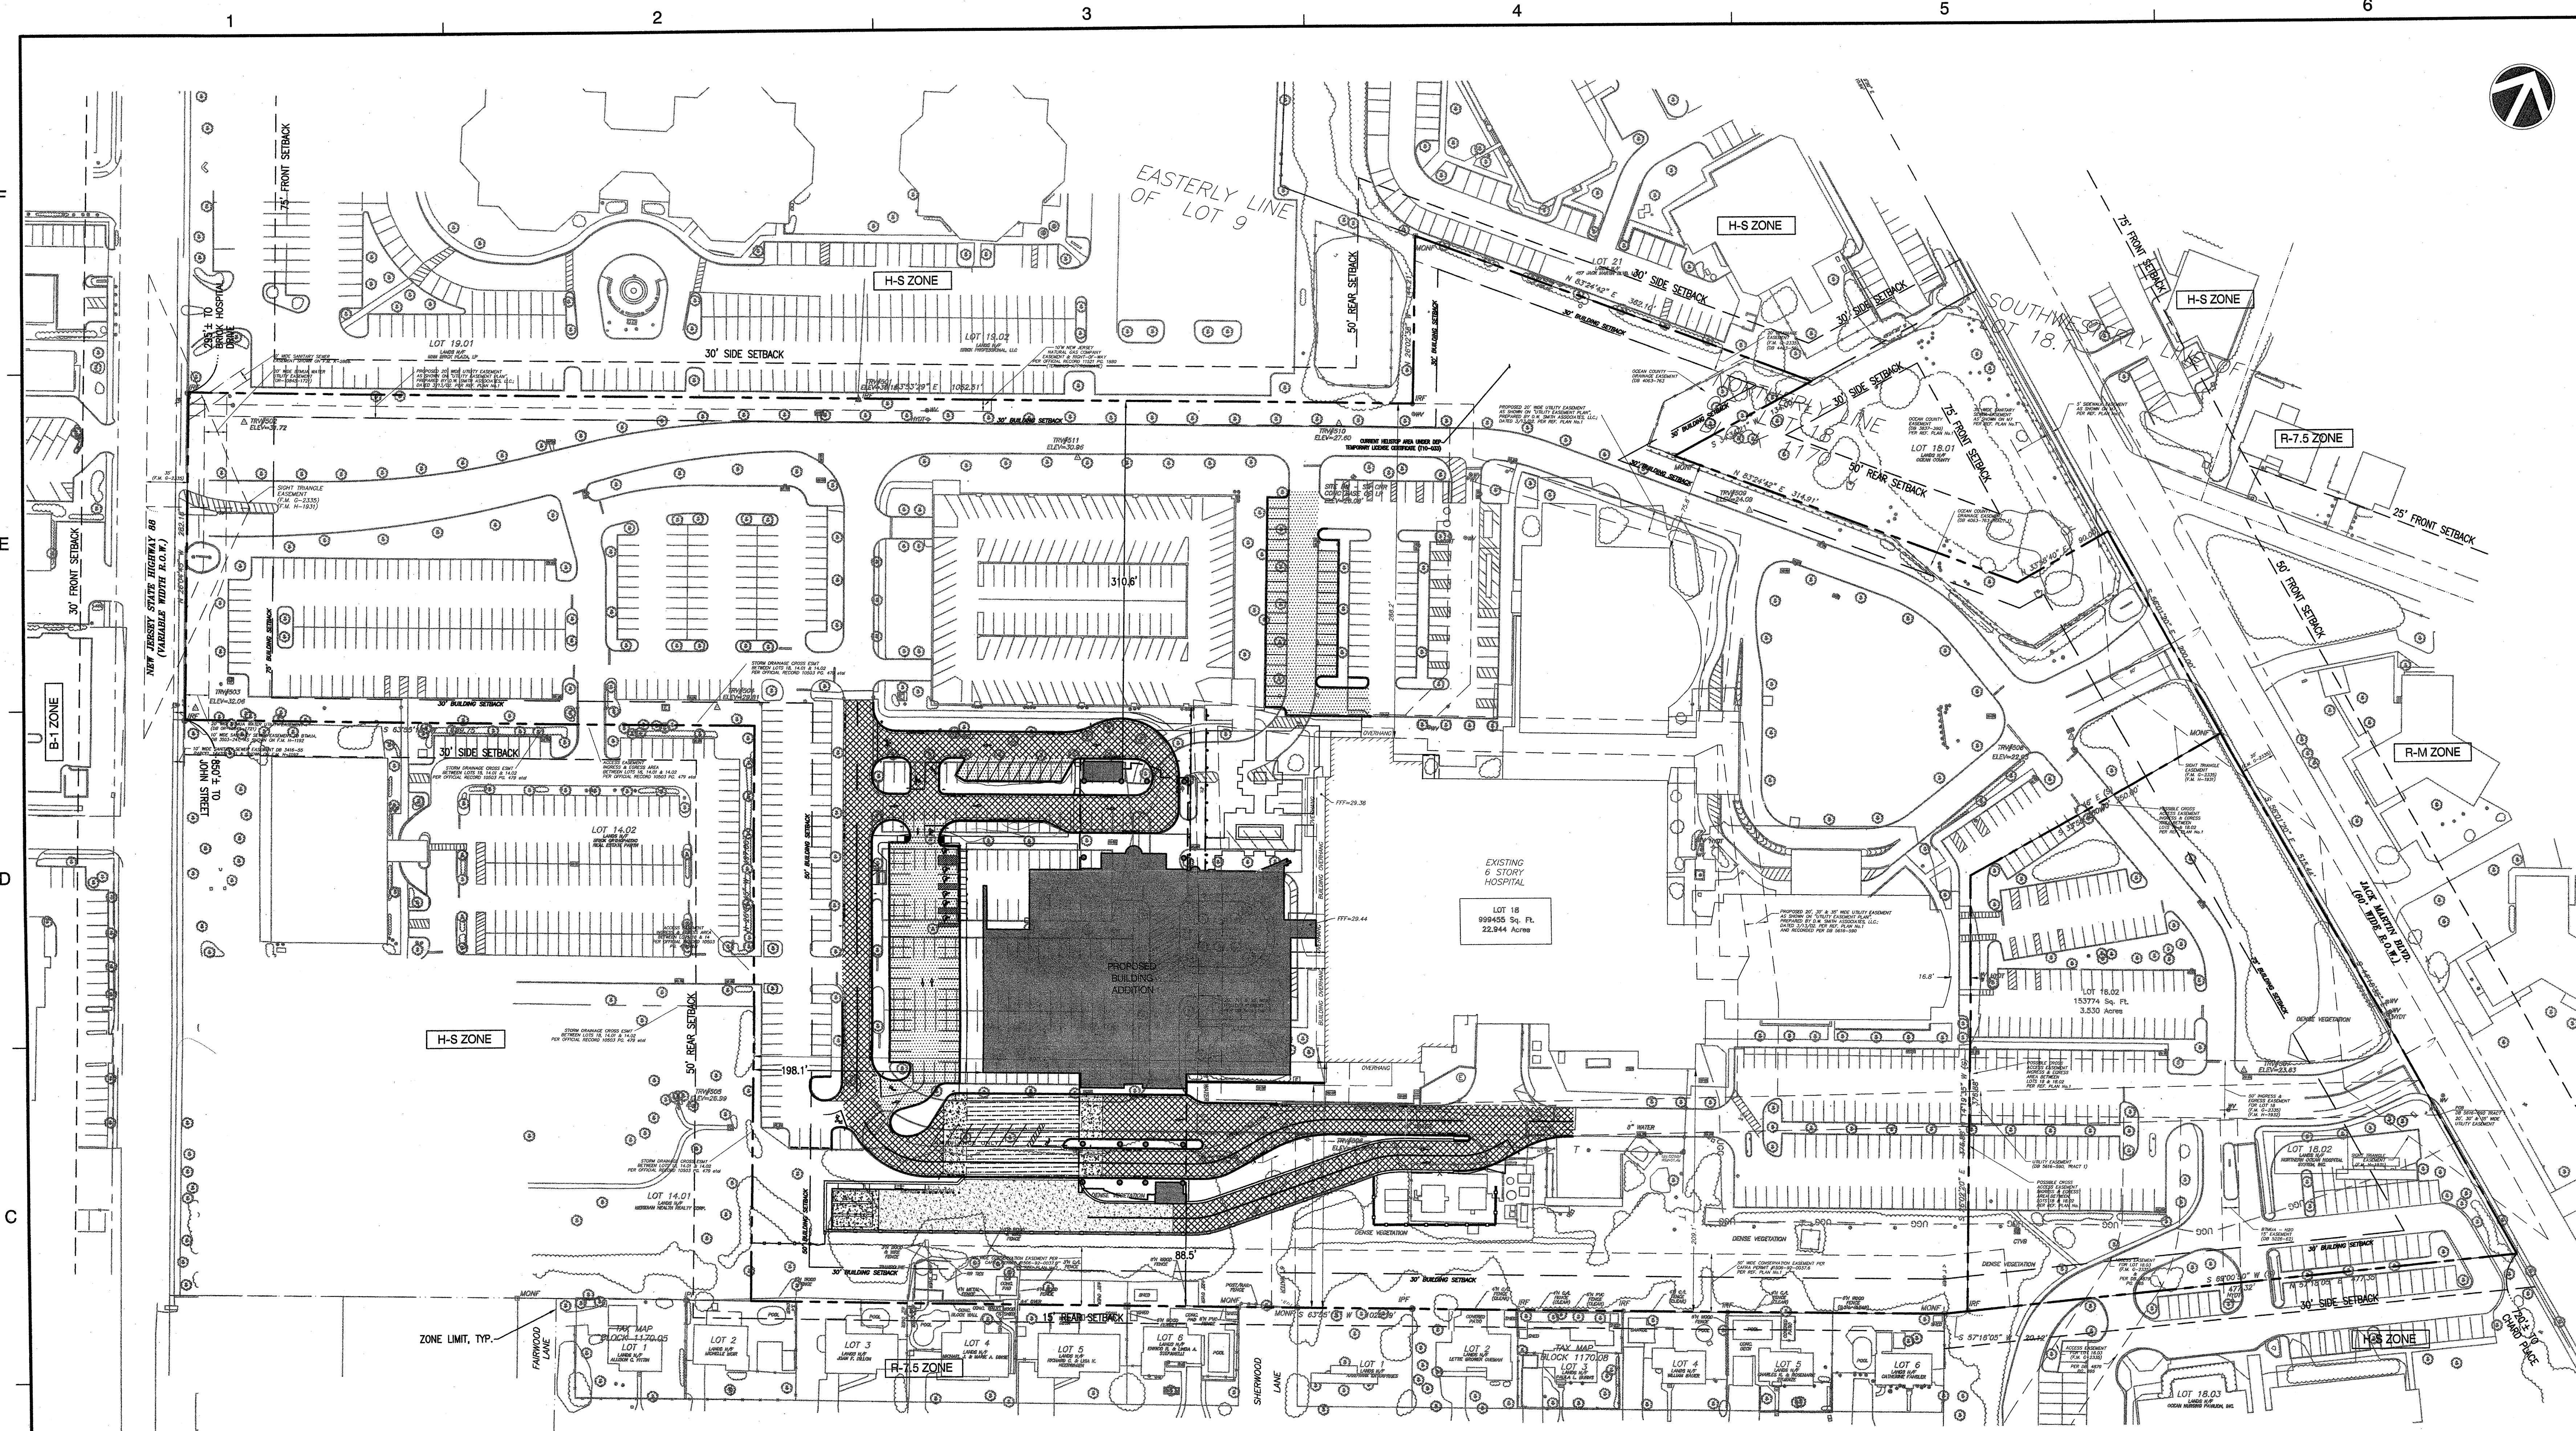

Loading Area Plan


Waste Disposal Schedule

TYPES OF WASTE	STORAGE DEVICES	DISPOSAL, PICKUP FREQUENCY 7am-12noon Monday thru Friday
REGULATED MEDICAL PATHOLOGIC & TRACE CHEMOTHERAPY	COVERED DUMPSTER BOXED & SECURED WITHIN OMC	MONTHLY 2X/MONTHLY
FOOD/CARGAGE	COMPACTABLE DUMPSTER AND 8 YARD COVERED DUMPSTER	2X WEEKLY AND AS NEEDED
CARDBOARD	COMPACTABLE DUMPSTER	2X WEEKLY & AS NEEDED
CONSTRUCTION DEBRIS	OPEN DUMPSTER	MONTHLY & AS NEEDED
RECYCLABLE	8 YARD COVERED DUMPSTER	WEEKLY
BATTERIES, OIL, BULK CHEMO THERAPY	SEPARATE COVERED DEVICES	EVERY 90 DAYS

- DELIVERY SCHEDULE:
1. ALL DELIVERIES WILL OCCUR BETWEEN 7AM AND 10PM WITH THE EXCEPTION OF ONE DELIVERY FOR MEDICAL SUPPLIES WHICH WILL BE DELIVERED TO THE NEW DEPRESSED LOADING DOCK BETWEEN 10PM AND 7AM.
2. EXISTING LOADING DOCK WILL BE FOR FOOD SERVICE DELIVERIES.
3. ALL OTHER DELIVERIES WILL USE THE NEW DEPRESSED LOADING DOCK.

Paving Type Legend

- PARKING AREAS
 - LOOP AND SERVICE ROADS
 - BRIDGE DECK
 - CONCRETE PAVING
- SEE DETAIL SHEET FOR PROPOSED PAVEMENT SECTIONS

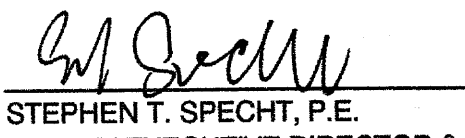THIS IS TO CERTIFY THAT THE WATER AND SEWER DESIGN CONFORMS WITH THE RULES AND REGULATIONS OF THE BRICK TOWNSHIP MUNICIPAL UTILITIES AUTHORITY.

STEPHEN T. SPECHT, P.E.
DEPUTY EXECUTIVE DIRECTOR &
DIRECTOR OF ENGINEERING/OPERATIONS
BRICK UTILITIES' FILE # 2104
DATE 04-20-12

THIS SITE FOR WHICH AMENDED FINAL SITE PLAN APPROVAL WAS GRANTED BY THE BRICK TOWNSHIP PLANNING BOARD VIA APPROVAL RESOLUTION R-172, SHALL BE MAINTAINED AS ORIGINALLY APPROVED.
APPROVED BY
BRICK TOWNSHIP PLANNING BOARD

CHAIRMAN
DATE 5/6/12
ATTEST
4/21/12
SECRETARY
DATE
BOARD ENGINEER