

No.	DATE	BY	Description
1	09.02.11	SLP	TOWNSHIP COMPLIANCE
2	10.28.11	SLP	DCA SUBMISSION
3	12.21.11	SLP	TOWNSHIP COMMENTS
4	01.25.12	SLP	PER DEP REVIEW
5	02.15.12	SLP	PER TPA & ITMA COMMENTS
6	02.20.12	SLP	DCA REVIEW COMMENTS
7	03.15.12	SLP	PER DEP REVIEW
8	04.17.12	SLP	TOWNSHIP SIGN OFF



DRAWN BY	SLP
APPROVED BY	CC
CHECKED BY	JM
DATE	07.29.11

CONSTRUCTION DETAILS

PROJECT NO. 50045193

C-707

SHEET NO.

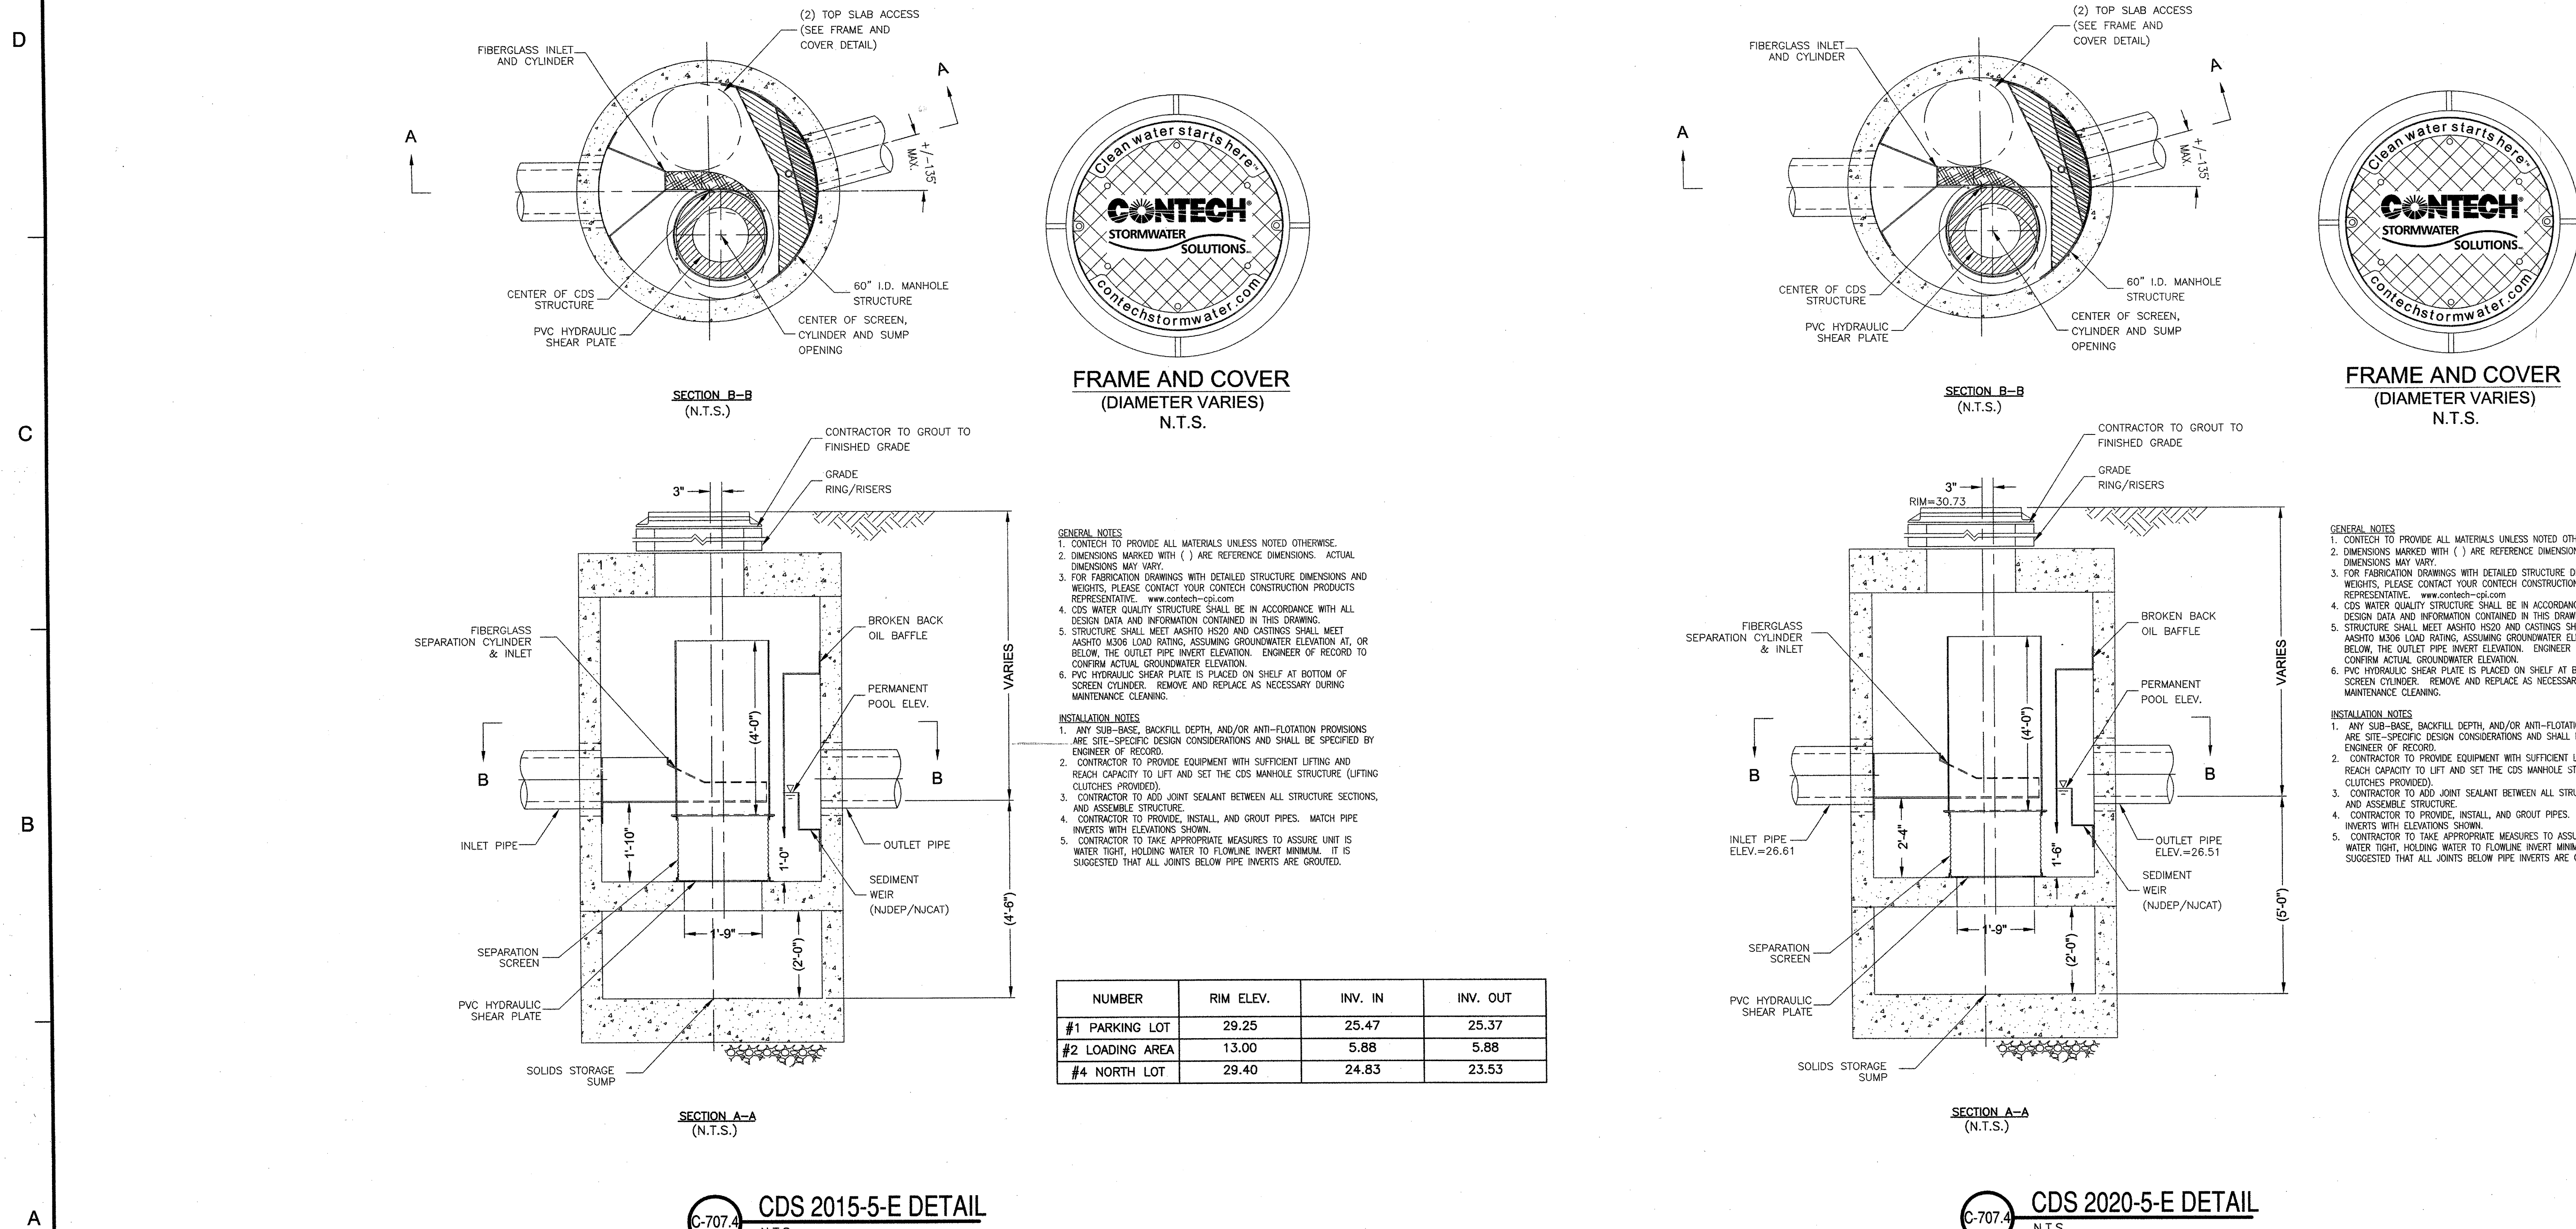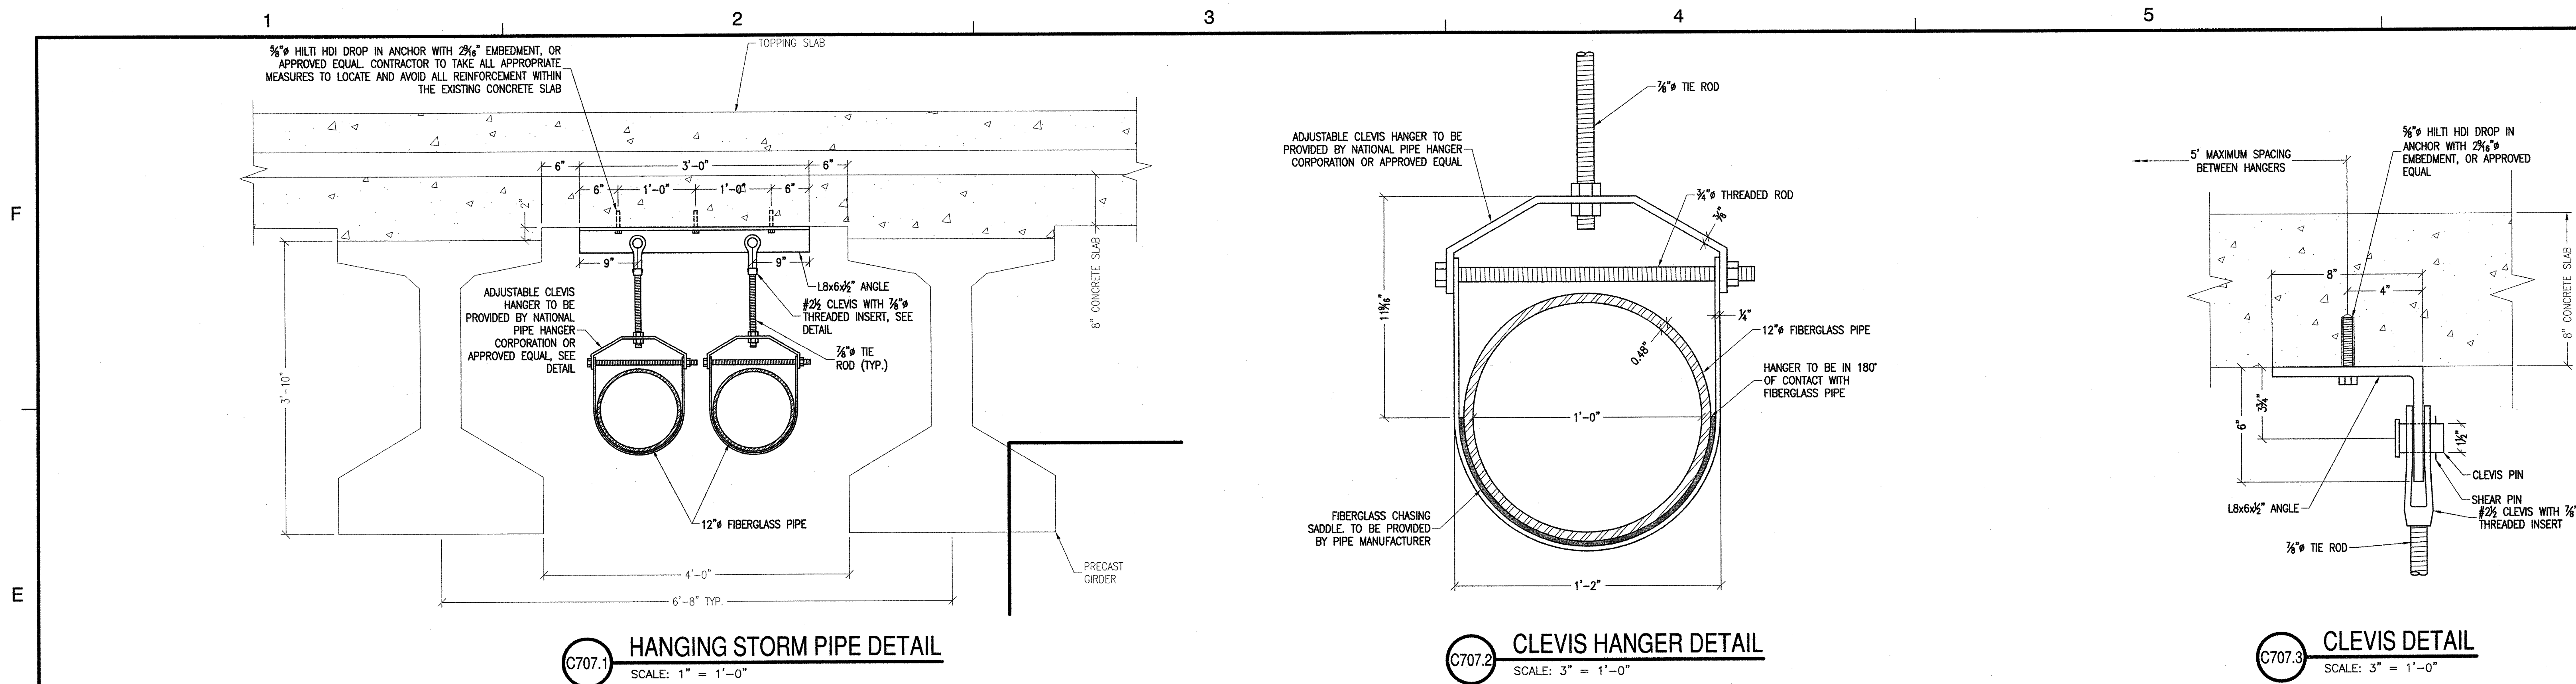

NUMBER	RIM ELEV.	INV. IN	INV. OUT
#1 PARKING LOT	29.25	25.47	25.37
#2 LOADING AREA	13.00	5.88	5.88
#4 NORTH LOT	29.40	24.83	23.53

THIS SITE FOR WHICH AMENDED FINAL SITE PLAN APPROVAL WAS GRANTED BY THE BRICK TOWNSHIP PLANNING BOARD VIA APPROVAL RESOLUTION 2011-2 SHALL BE MAINTAINED AS ORIGINALLY APPROVED.

APPROVED BY
BRICK TOWNSHIP PLANNING BOARD

DATE 5/6/12
ATTEST 7/17/12
CHAIRMAN
SECRETARY
BOARD ENGINEER